


FOR REVIEW ONLY DO NOT DUPLICATE Per Tectonic

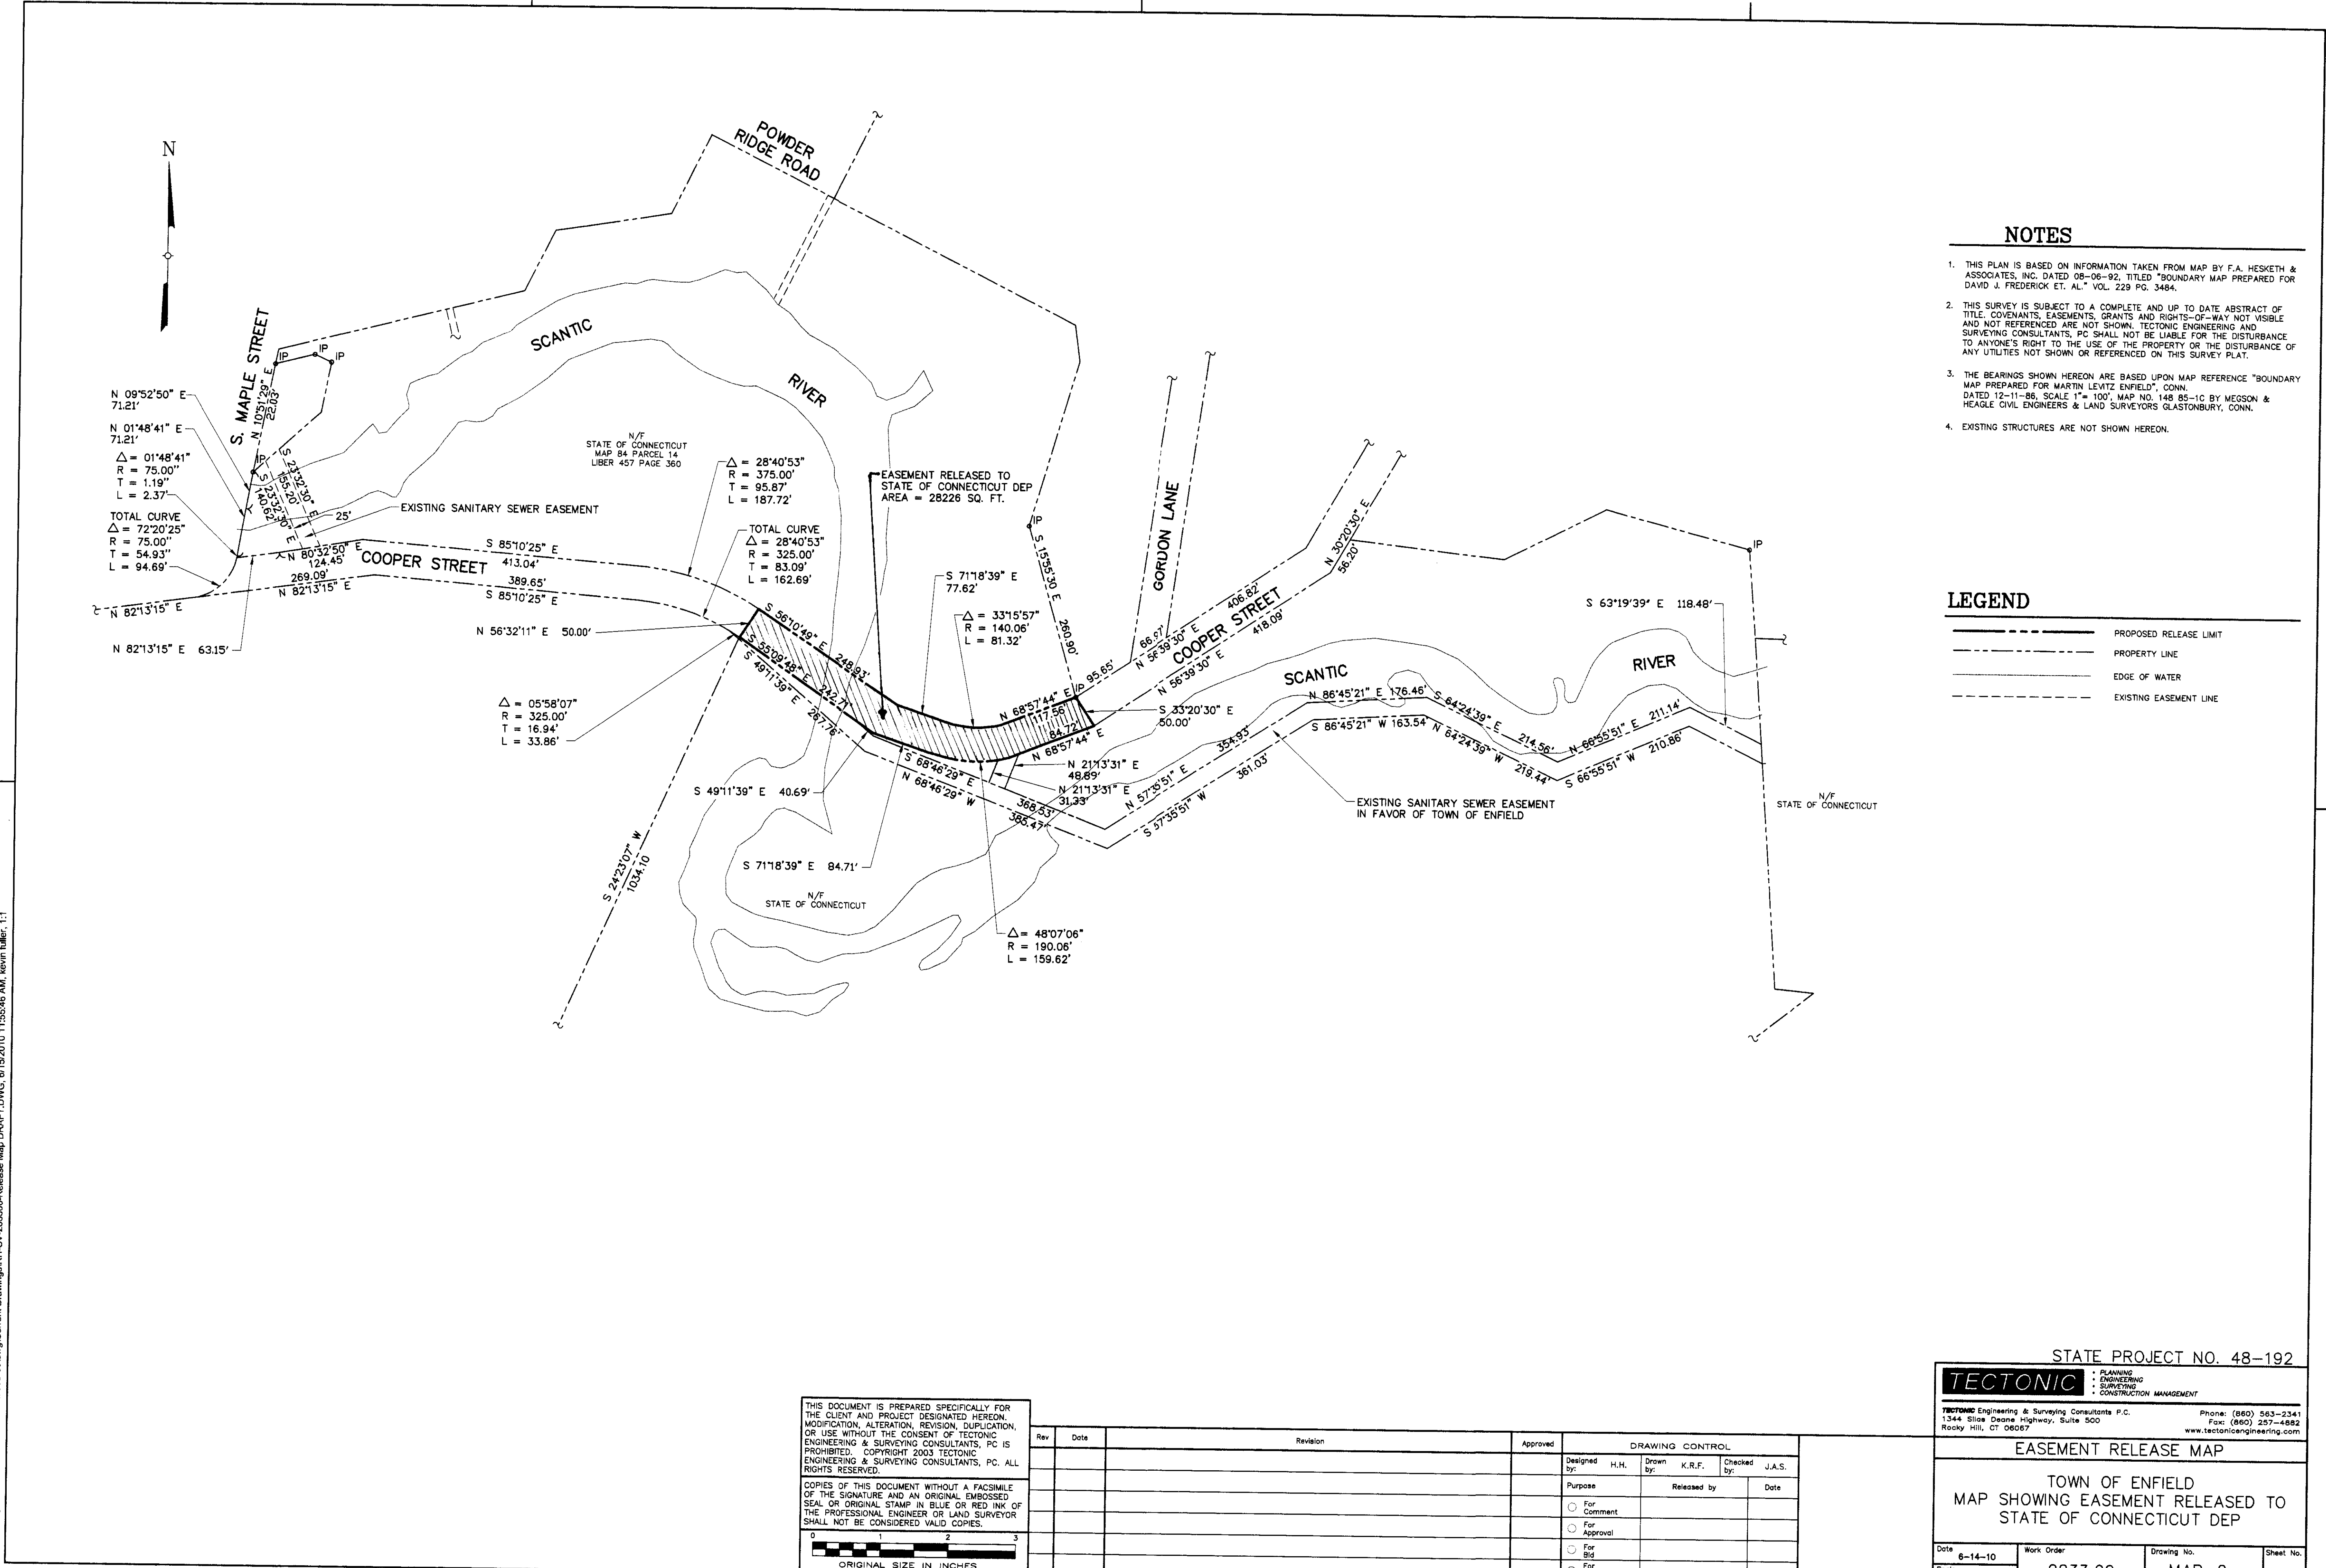

**NOTES**

1. THIS PLAN IS BASED ON INFORMATION TAKEN FROM MAP BY F.A. HESKETH & ASSOCIATES, INC. DATED 08-06-92, TITLED "BOUNDARY MAP PREPARED FOR DAVID J. FREDERICK ET. AL." VOL. 229 PG. 345A.
2. THIS SURVEY IS SUBJECT TO A COMPLETE AND UP TO DATE ABSTRACT OF TITLE, COVENANTS, EASEMENTS, GRANTS AND RIGHTS-OF-WAY NOT VISIBLE AND NOT REFERENCED ARE NOT SHOWN. TECTONIC ENGINEERING AND SURVEYING CONSULTANTS, PC SHALL NOT BE LIABLE FOR THE DISTURBANCE TO ANYONE'S RIGHT TO THE USE OF THE PROPERTY OR THE DISTURBANCE OF ANY UTILITIES NOT SHOWN OR REFERENCED ON THIS SURVEY PLAT.
3. THE BEARINGS SHOWN HEREON ARE BASED UPON MAP REFERENCE "BOUNDARY MAP PREPARED FOR MARTIN LEVITZ ENFIELD", CONN. DATED 12-11-88, SCALE 1"=100', MAP NO. 148, 85-10 BY MESSON & HEAGLE CIVIL ENGINEERS & LAND SURVEYORS GASTONBURY, CONN.
4. EXISTING STRUCTURES ARE NOT SHOWN HEREON.

**LEGEND**

- PROPOSED RELEASE LIMIT
- - - PROPERTY LINE
- EDGE OF WATER
- - - EXISTING EASEMENT LINE

F:\Rocky Hill\Trans\28333 ENFIELD\28333-00.dwg\Current\Drawings\RH-CV-2833300-Release Map DRAFT.DWG, 6/18/2010 11:55:46 AM, User: fblm, 1:1

THIS DOCUMENT IS PREPARED SPECIFICALLY FOR THE CLIENT AND PROJECT DESIGNATED HEREON. MODIFICATION, ALTERATION, REVISION, DUPLICATION OR USE WITHOUT THE CONSENT OF TECTONIC ENGINEERING & SURVEYING CONSULTANTS, PC IS PROHIBITED. COPYRIGHT 2003 TECTONIC ENGINEERING & SURVEYING CONSULTANTS, PC. ALL RIGHTS RESERVED.

COPIES OF THIS DOCUMENT WITHOUT A FACSIMILE OF THE SIGNATURE AND AN ORIGINAL EMBOSSED SEAL OR ORIGINAL STAMP IN BLUE OR RED INK OF THE PROFESSIONAL ENGINEER OR LAND SURVEYOR SHALL NOT BE CONSIDERED VALID COPIES.

ORIGINAL SIZE IN INCHES

Rev.	Date	Revision	Approved	DRAWING CONTROL			
				Designed by:	H.H.	Drawn by:	K.R.F.
				Purpose:	Released by:	Checked by:	J.A.S.
							Date
				<input type="radio"/> For Comment			
				<input type="radio"/> For Approval			
				<input type="radio"/> For Bid			
				<input type="radio"/> For Construction			

STATE PROJECT NO. 48-192

**TECTONIC** ENGINEERING & SURVEYING CONSULTANTS P.C.  
PLANNING ENGINEERING SURVEYING CONSTRUCTION MANAGEMENT

1344 Silas Deane Highway, Suite 500  
 Rocky Hill, CT 06067

Phone: (860) 563-2341  
 Fax: (860) 257-4882  
 www.tectonicengineering.com

**EASEMENT RELEASE MAP**

TOWN OF ENFIELD  
 MAP SHOWING EASEMENT RELEASED TO  
 STATE OF CONNECTICUT DEP

Date: 6-14-10	Work Order: 2833.00	Drawing No.: MAP-2	Sheet No.:
Scale: 1"=100'			