
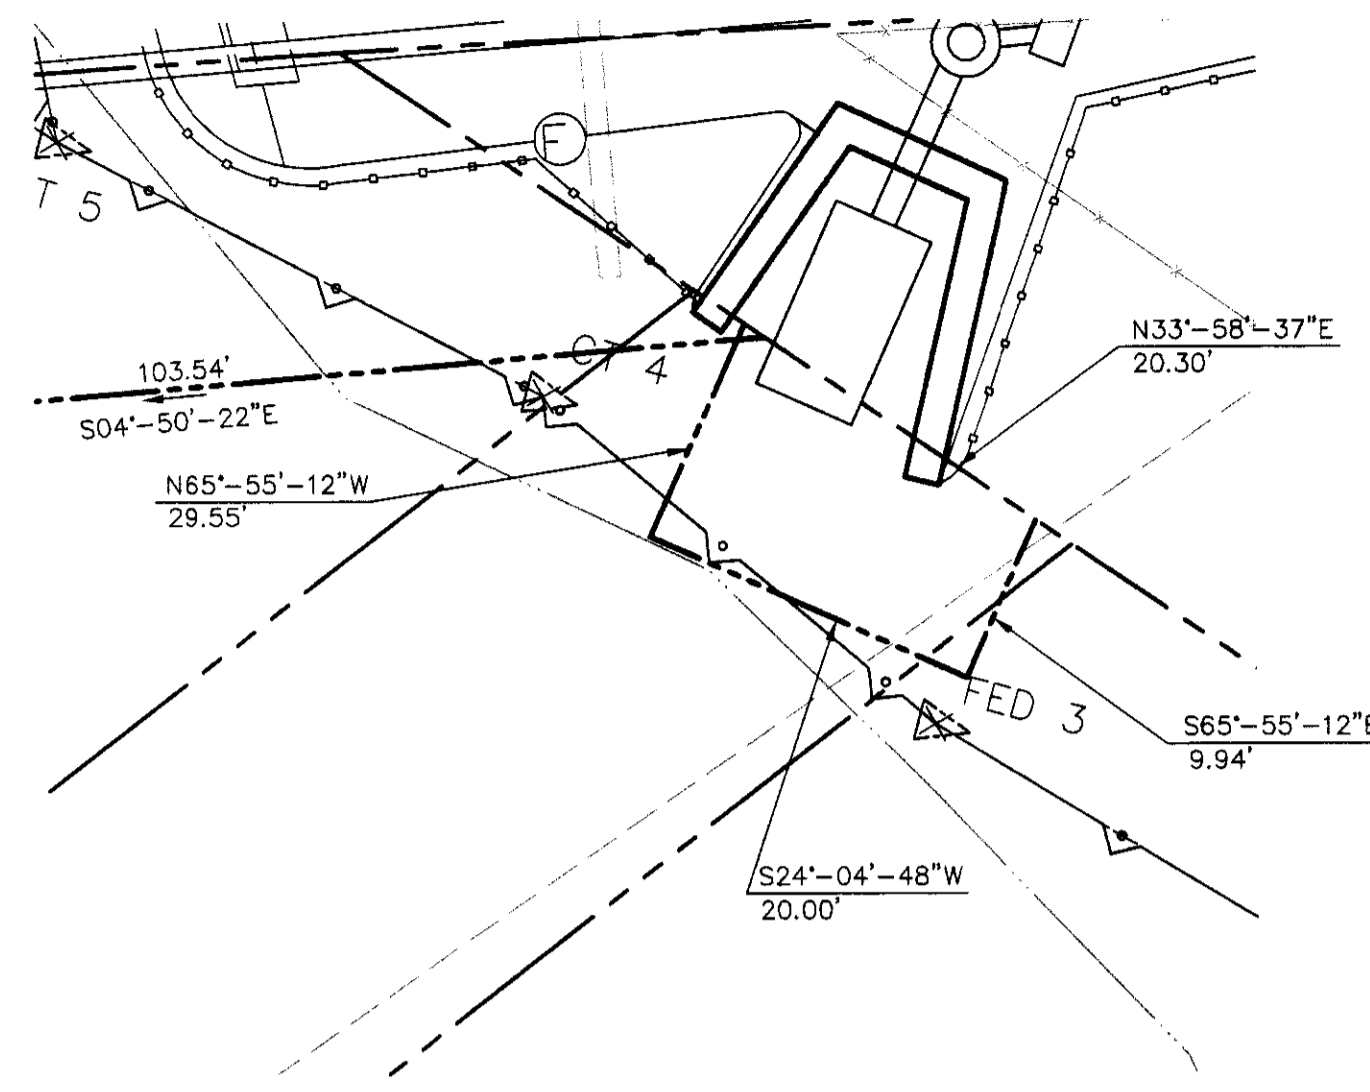


FOR REVIEW PURPOSES ONLY
DO NOT DUPLICATE
FOR TECTONIC

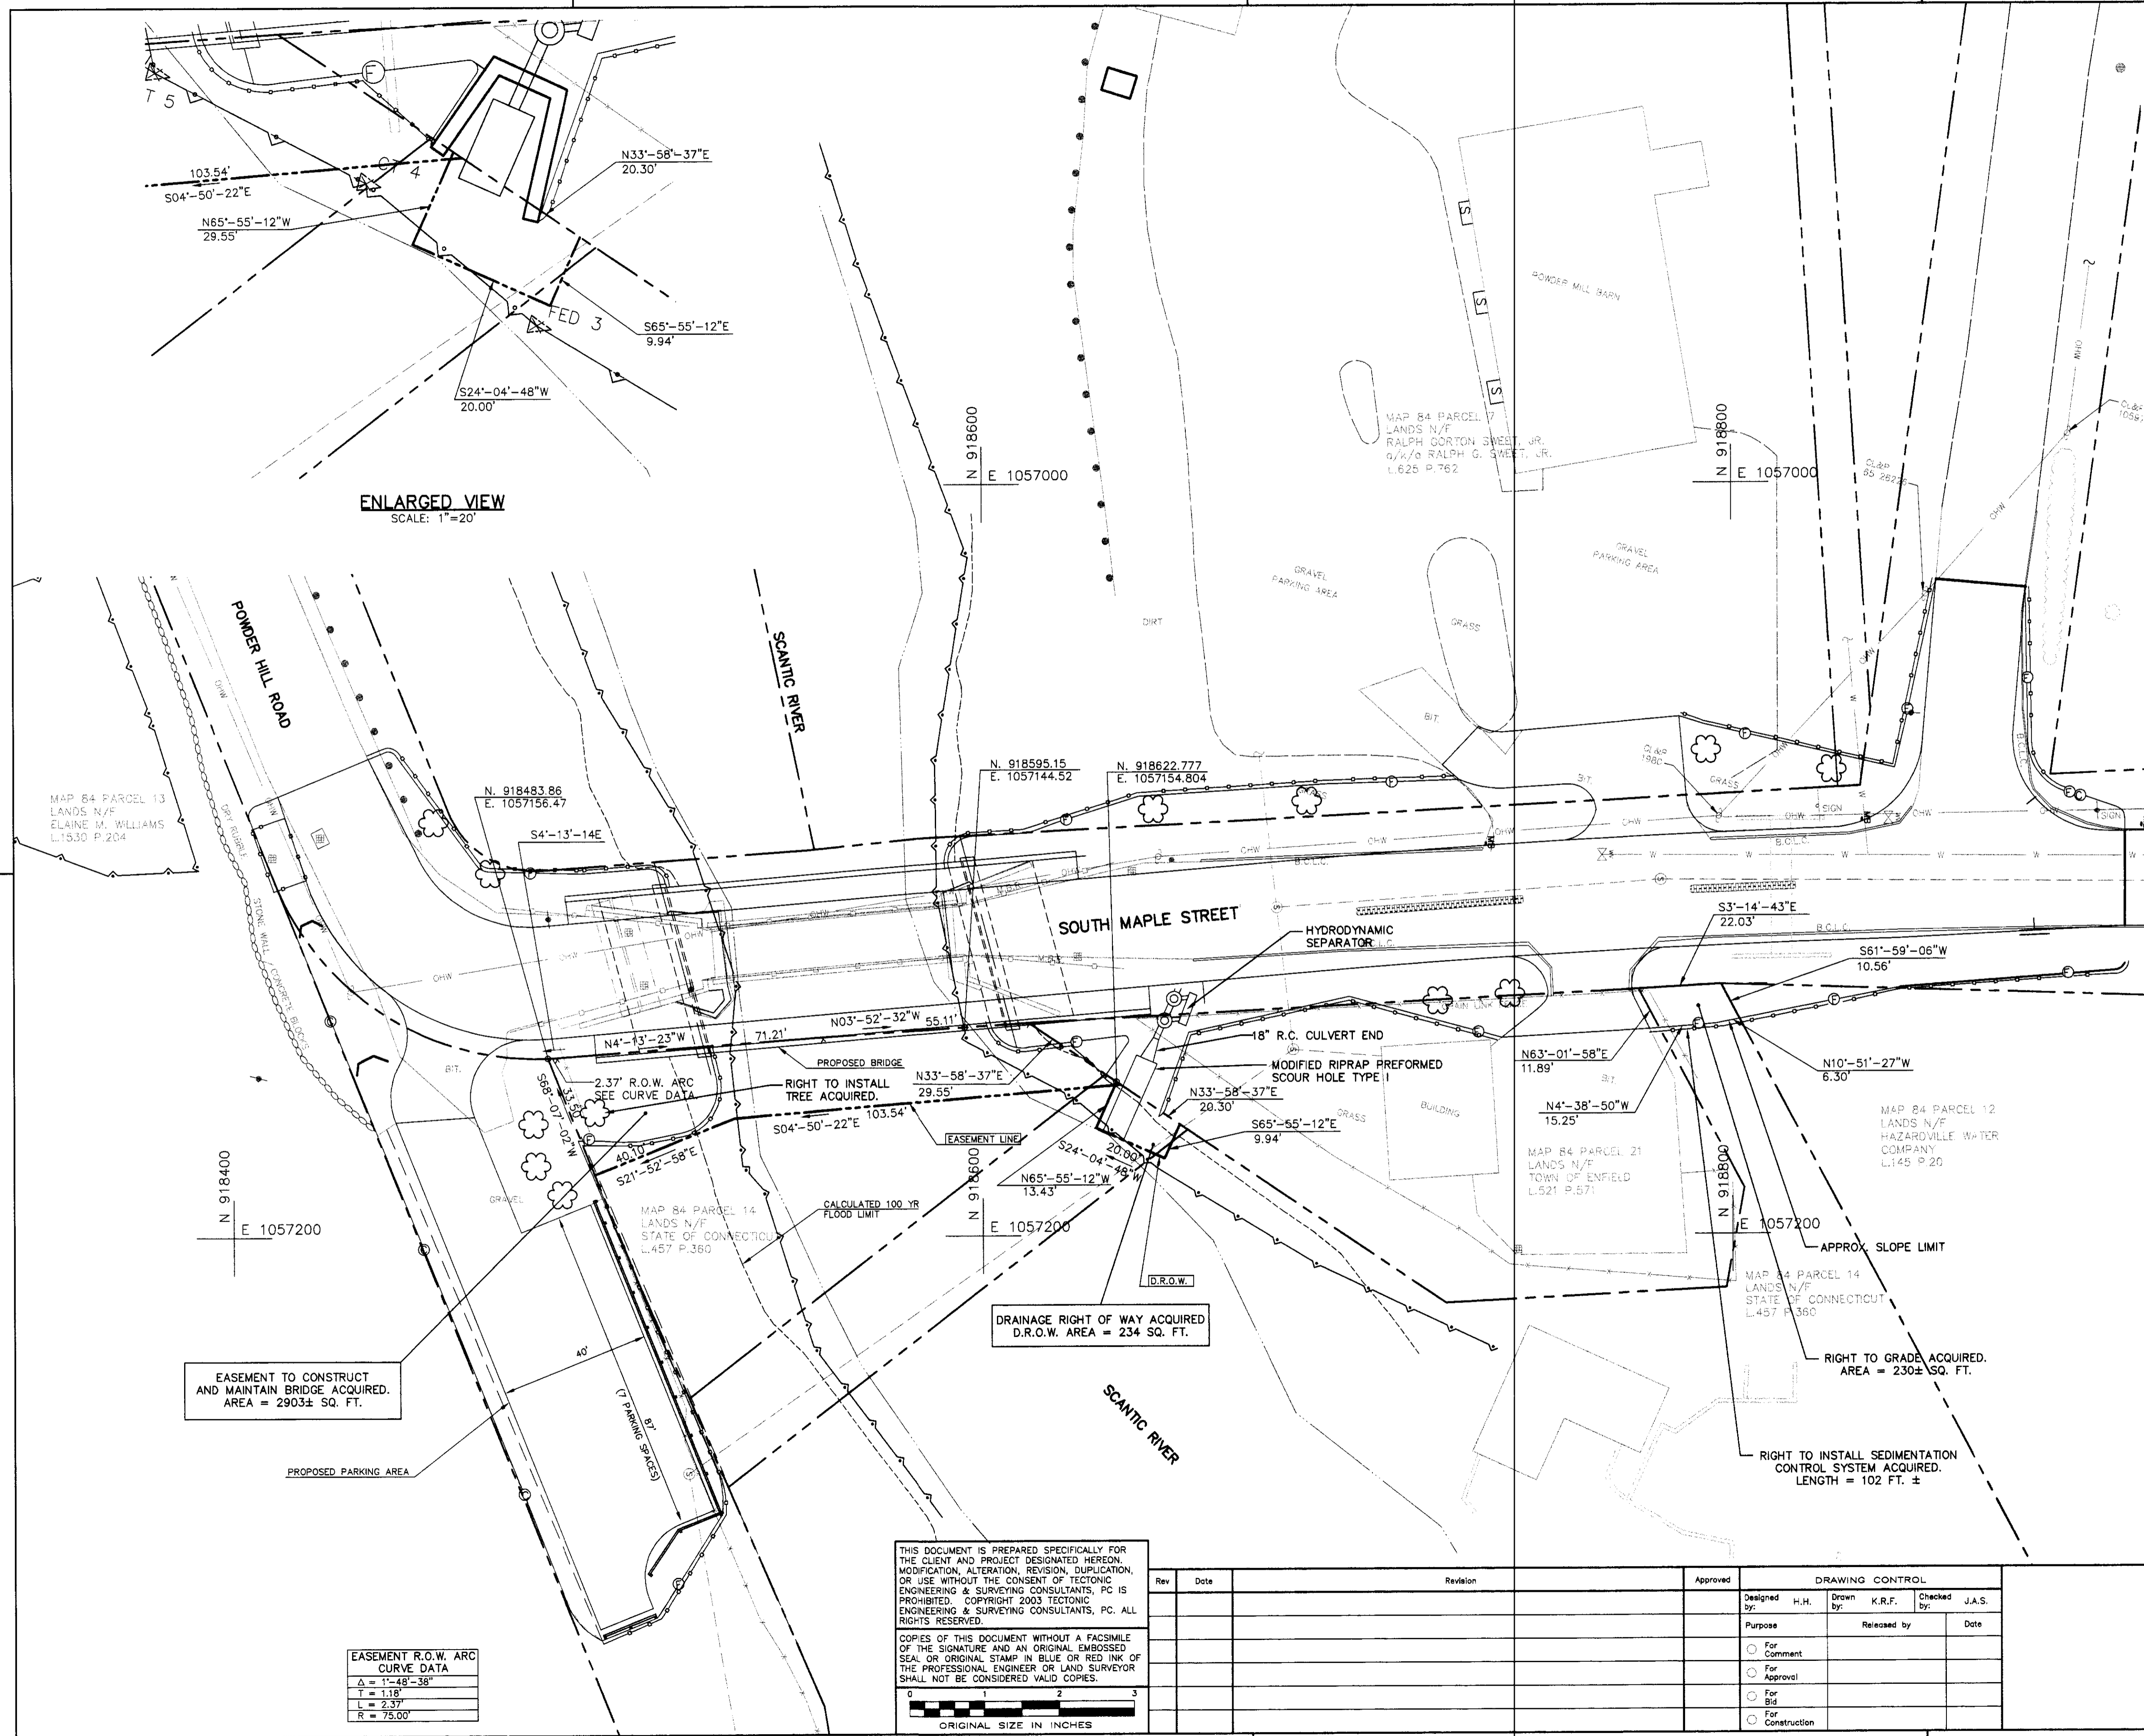

NOTES:
THIS PLAN HAS BEEN PREPARED FROM A FIELD SURVEY PERFORMED BY TECTONIC ENGINEERING & SURVEYING CONSULTANTS, PC ON DECEMBER 9-12, 2002 AND MAY 5-6, 2003.
REFERENCES:
NORTH ORIENTATION IS GRID NORTH FROM GPS OBSERVATION.
VERTICAL DATUM IS NATIONAL GEODETIC VERTICAL DATUM OF 1929 FROM GPS OBSERVATION.
UNDERGROUND IMPROVEMENTS IF ANY AND NOT VISIBLE AT THE TIME OF THE SURVEY, HAVE NOT BEEN LOCATED IN THE FIELD OR SHOWN HEREON.

LOCATIONS OF ALL UTILITIES AND SUBSTRUCTURES ARE APPROXIMATE ONLY BASED ON SURFACE EVIDENCE AND EXISTING PLANS. THE INFORMATION GIVEN ON THE SURVEY PERTAINING TO UTILITIES AND SUBSTRUCTURES IS NOT CERTIFIED AS TO THE ACCURACY OR COMPLETENESS. CONSULT WITH THE APPROPRIATE COMPANY OR AGENCY BEFORE DESIGNING OR CONSTRUCTING IMPROVEMENTS. TECTONIC ENGINEERING & SURVEYING CONSULTANTS, P.C. WILL NOT BE RESPONSIBLE FOR ANY DAMAGE SUBSEQUENTLY CAUSED TO PERSONNEL, STRUCTURES OR UTILITIES.
THIS SURVEY IS SUBJECT TO A COMPLETE AND UP TO DATE ABSTRACT OF TITLE COVENANTS, EASEMENTS, GRANTS AND RIGHTS-OF-WAY NOT VISIBLE AND NOT REFERENCED ARE NOT SHOWN. TECTONIC ENGINEERING AND SURVEYING CONSULTANTS, P.C. SHALL NOT BE LIABLE FOR THE DISTURBANCE TO ANYONE'S RIGHT TO THE USE OF THE PROPERTY OR THE DISTURBANCE OF ANY UTILITIES NOT SHOWN OR REFERENCED ON THIS SURVEY PLAT.

LEGEND

	PROPERTY LINE
	WETLAND LINE
	GUIDE RAIL
	CABLE TYPE GUIDERAIL
	EDGE OF PAVEMENT
	CHAINLINK FENCE
	CURBLINE
	STONE WALL
	EDGE OF WATER/SWALE
	OVERHEAD WIRES
	D.R.O.W. LINE / EASEMENT LINE
	EXISTING EASEMENT LINE
	CALCULATED 100 YR FLOOD LIMIT
	MANHOLE (SAN. SEWER)
	SIGN
	DRAINAGE GRATE
	UTILITY POLE
	SIGN POLE

F:\Rocky Hill\Trans\2833 ENFIELD\2833-00\dwg\Current\Drawings\RH-CV-283300-Easement Map DRAFT.dwg, 8/19/2010 4:32:32 PM, Kevin Fuller, 1:1

EASEMENT TO CONSTRUCT AND MAINTAIN BRIDGE ACQUIRED. AREA = 2903± SQ. FT.

DRAINAGE RIGHT OF WAY ACQUIRED. D.R.O.W. AREA = 234 SQ. FT.

RIGHT TO GRADE ACQUIRED. AREA = 230± SQ. FT.

RIGHT TO INSTALL SEDIMENTATION CONTROL SYSTEM ACQUIRED. LENGTH = 102 FT. ±

EASEMENT R.O.W. ARC CURVE DATA

Δ = 1°-48'-38"
T = 13.8'
L = 2.37'
R = 75.00'

THIS DOCUMENT IS PREPARED SPECIFICALLY FOR THE CLIENT AND PROJECT DESIGNATED HEREON. MODIFICATION, ALTERATION, REVISION, DUPLICATION, OR USE WITHOUT THE CONSENT OF TECTONIC ENGINEERING & SURVEYING CONSULTANTS, PC IS PROHIBITED. COPYRIGHT 2003 TECTONIC ENGINEERING & SURVEYING CONSULTANTS, PC. ALL RIGHTS RESERVED.
COPIES OF THIS DOCUMENT WITHOUT A FACSIMILE OF THE SIGNATURE AND AN ORIGINAL EMBOSSED SEAL OR ORIGINAL STAMP IN BLUE OR RED INK OF THE PROFESSIONAL ENGINEER OR LAND SURVEYOR SHALL NOT BE CONSIDERED VALID COPIES.

Rev	Date	Revision	Approved	DRAWING CONTROL			
				Designed by:	H.H.	Drawn by:	K.R.F.
				Checked by:		Released by:	J.A.S.
				Purpose:		Received by:	
				For Comment:		Date:	
				For Approval:			
				For Bid:			
				For Construction:			

STATE PROJECT NO. 48-192

TECTONIC ENGINEERING & SURVEYING CONSULTANTS, P.C.
1344 Silas Deane Highway, Suite 500
Rocky Hill, CT 06067
Phone: (860) 563-2541
Fax: (860) 257-4882
www.tectonicengineering.com

COMBINED EASEMENT MAP
TOWN OF ENFIELD
MAP SHOWING EASEMENTS ACQUIRED FROM STATE OF CONNECTICUT

Date: 8-14-10	Work Order: 2833.00	Drawing No: MAP-1	Sheet No:
Scale: 1"=20'			