



CONN. 2 (EASTBOUND)

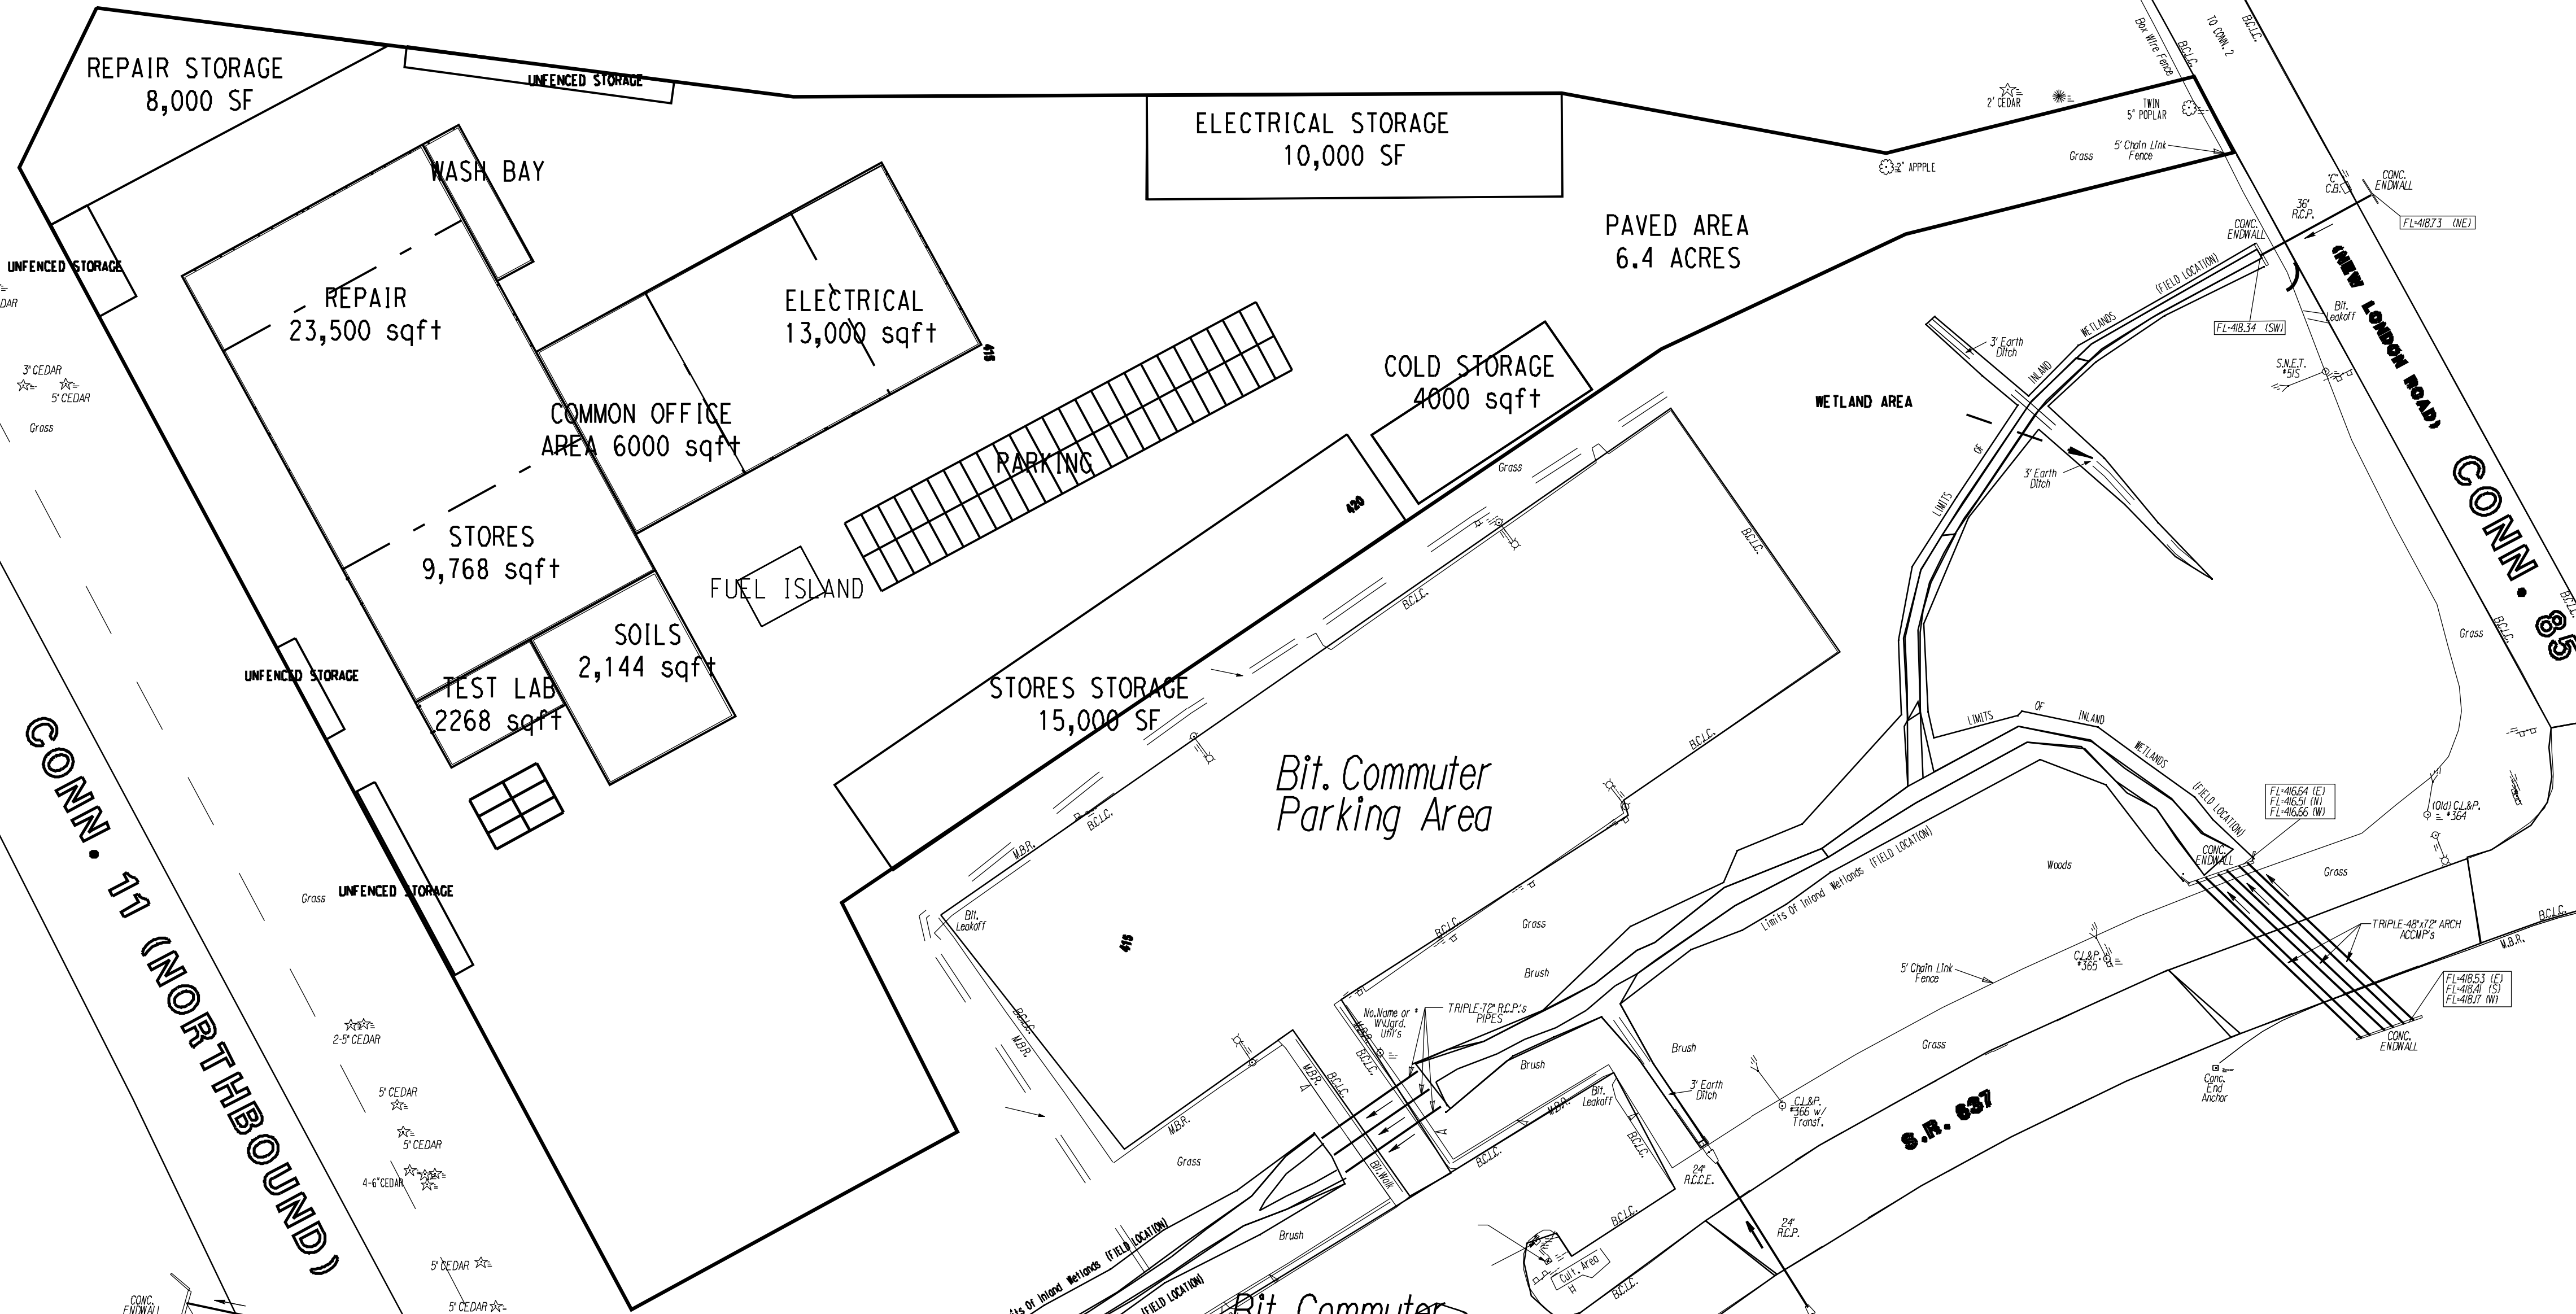

CONCEPTUAL COLCHESTER DOT REPAIR AND ELECTRICAL FACILITY SITE LAYOUT

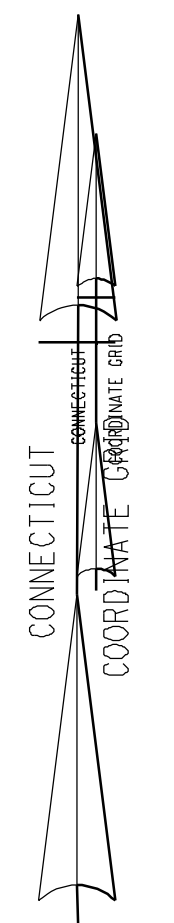