


REDEVELOPMENT OF EAST
HARTFORD HOUSING AUTHORITY

**VETERANS
TERRACE**


EAST HARTFORD, CT

Project #: QAM 1416 / TOD 6040

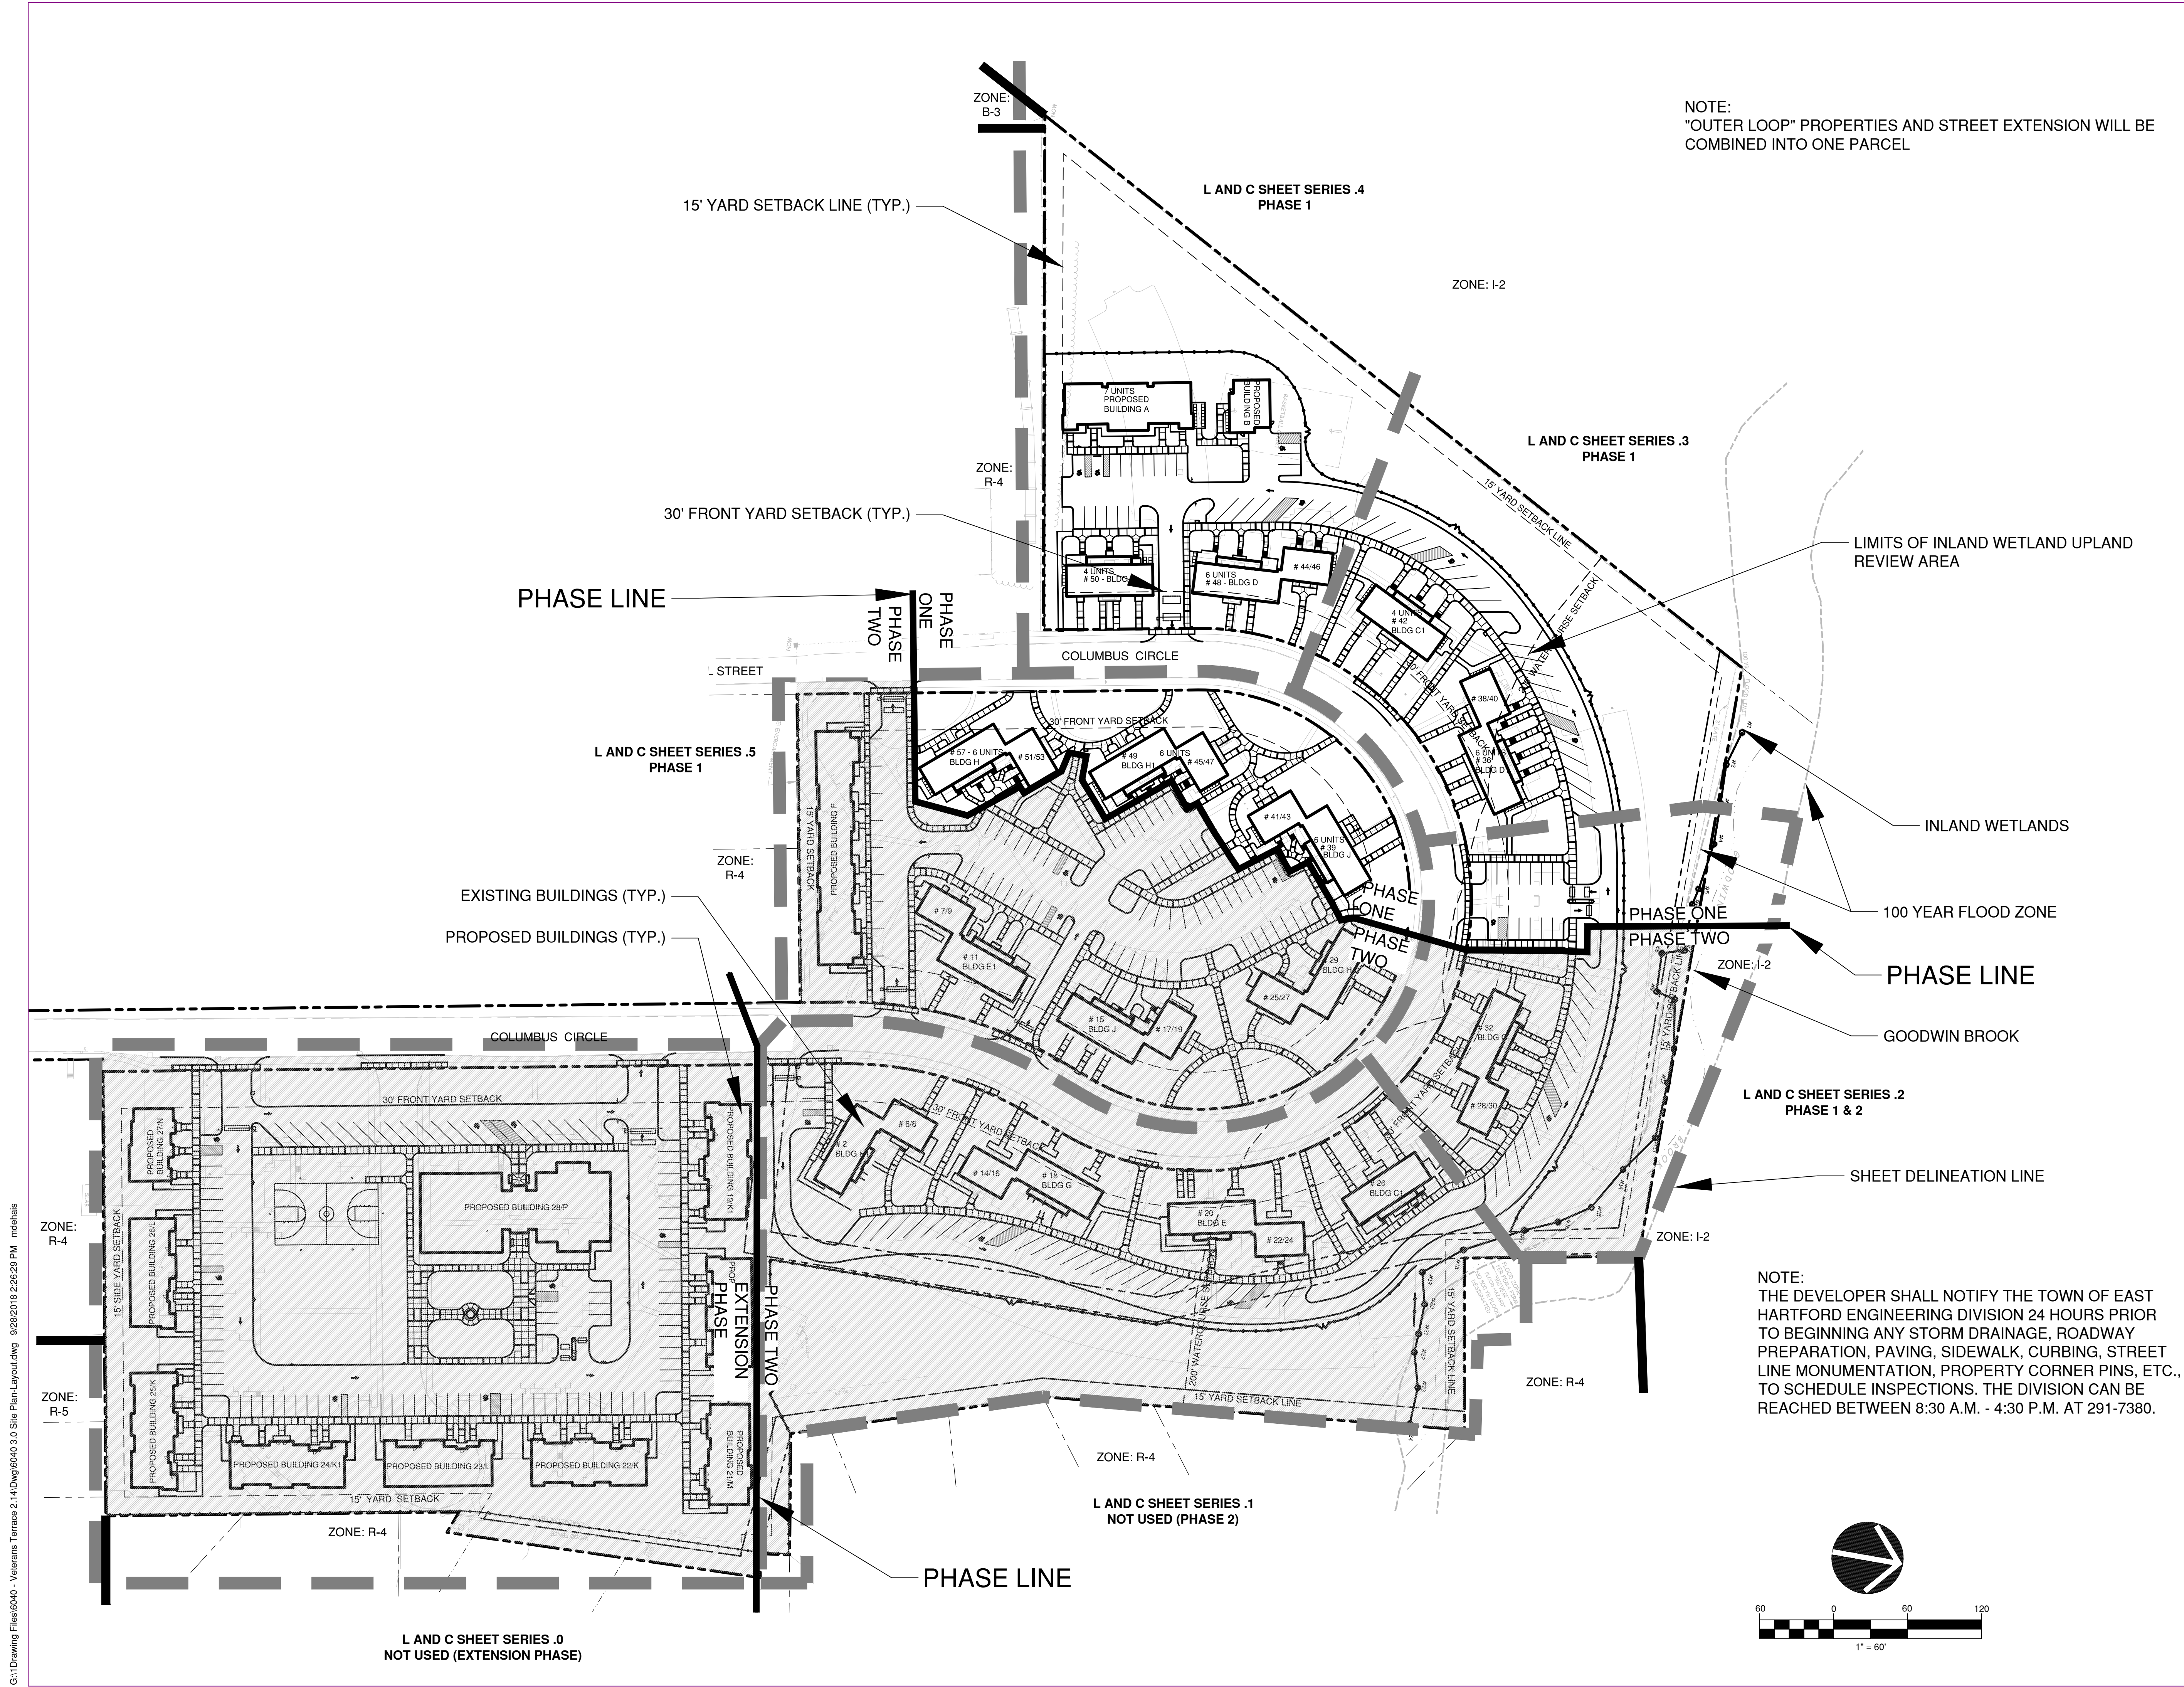

NOTE:
"OUTER LOOP" PROPERTIES AND STREET EXTENSION WILL BE
COMBINED INTO ONE PARCEL

NOTE:
THE DEVELOPER SHALL NOTIFY THE TOWN OF EAST
HARTFORD ENGINEERING DIVISION 24 HOURS PRIOR
TO BEGINNING ANY STORM DRAINAGE, ROADWAY
PREPARATION, PAVING, SIDEWALK, CURBING, STREET
LINE MONUMENTATION, PROPERTY CORNER PINS, ETC.,
TO SCHEDULE INSPECTIONS. THE DIVISION CAN BE
REACHED BETWEEN 8:30 A.M. - 4:30 P.M. AT 291-7380.

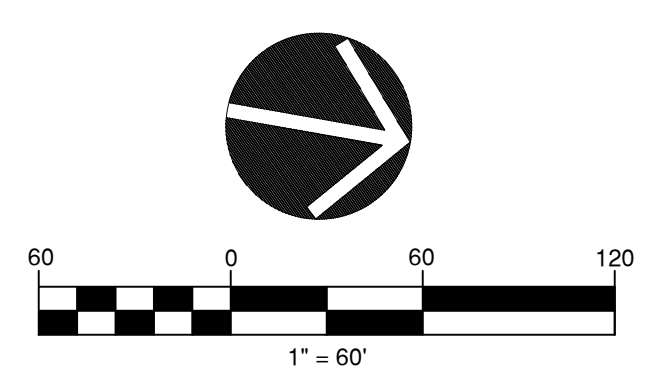

G:\Drawing Files\6040 - Veterans Terrace 2.14\DWG\6040 3.0 Site Plan-Layout.dwg 9/28/2018 2:26:20 PM mdrhals

Revisions
Issue Dates:

PHASE 1: 100% CONSTRUCTION
DOCUMENT SET
SEPTEMBER 26, 2018

Overall Site
Plan

L-1.0