

Legend

- Proposed Fenced Area
- Proposed Equipment
- Proposed Verizon Wireless Equipment
- Proposed Gravel Area
- Proposed Concrete Driveway Apron
- Proposed Conduit
- Proposed Verizon Wireless Conduit
- Proposed Utility Pole
- Proposed Plantings
- Subject Property
- Approximate Parcel Boundary

Site Schematic

Proposed Wireless
Telecommunications Facility
Naugatuck 5 CT
161 Conrad Street
Naugatuck, Connecticut


Map Notes:
Base Map Source: 2023 Aerial Photograph (CTECO)
Map Scale: 1 Inch = 80 feet
Map Date: February 2025



-4-

verizon

ALL-POINTS
TECHNOLOGY CORPORATION

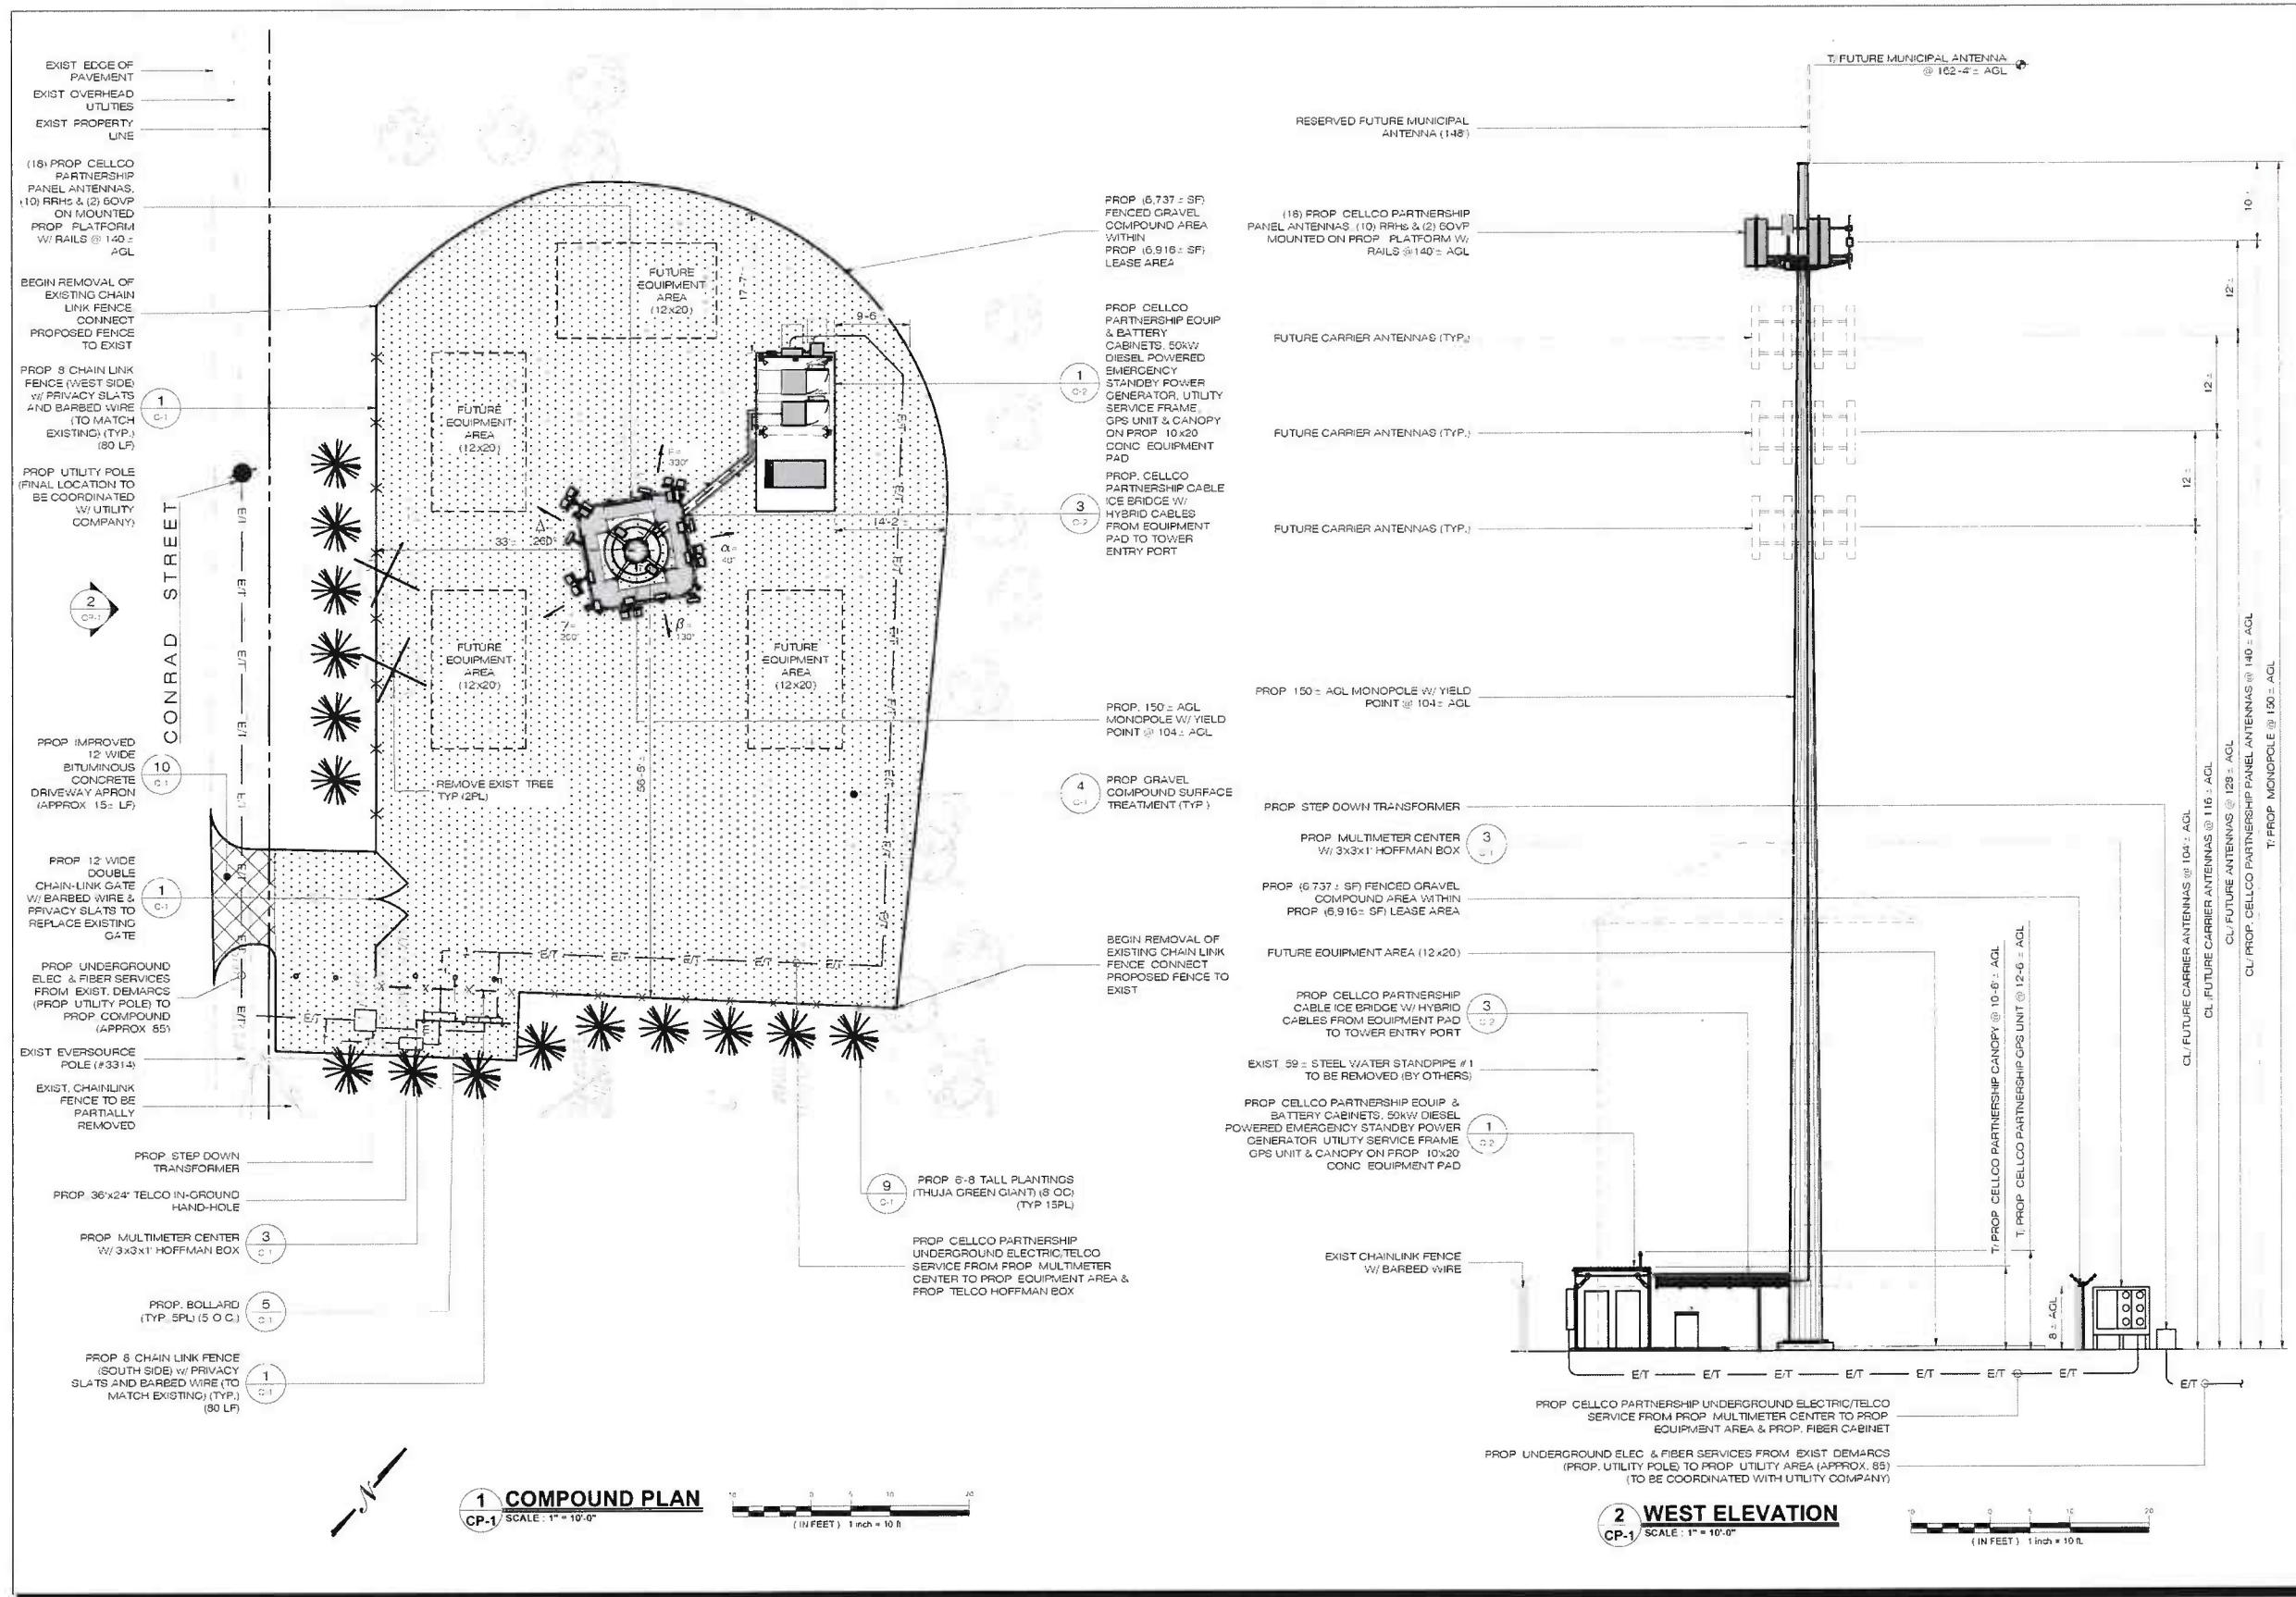

TARPOON TOWERS
8016 77th TERRACE EAST, SUITE 103
LAKEWOOD RANCH, FL 34202

Cellco Partnership d/b/a verizon
20 ALEXANDER DRIVE
WALLINGFORD, CT 06492

ALL-POINTS TECHNOLOGY CORPORATION
567 VAUXHALL STREET EXTENSION - SUITE 311
WATERFORD, CT 06385 PHONE (860) 663-1697
WWW.ALLPOINTSTECH.COM FAX (860) 663-0935

PERMITTING DOCUMENTS

NO	DATE	REVISION
0	02/21/25	FOR REVIEW: RCB
1	03/04/25	CLIENT REVISIONS: RCB
2		
3		
4		
5		
6		

DESIGN PROFESSIONALS OF RECORD

PROF: ROBERT C. BURNS, P.E.
COMP: ALL-POINTS TECHNOLOGY CORPORATION, P.C.
ADD: 567 VAUXHALL STREET EXT.
SUITE 311
WATERFORD, CT 06385

OWNER: BOROUGH OF NAUGATUCK
ADDRESS: 229 CHURCH STREET
NAUGATUCK, CT 06770

CT1239 CONRAD ST

SITE: 161 CONRAD STREET
ADDRESS: NAUGATUCK, CT 06770
APT FILING NUMBER: CT752130
DRAWN BY: CDD
DATE: 02/21/25
VZW MDG LOC. CODE: 616755202
VZW PSLC: 470709
VZW FUZE ID: 17453771

SHEET TITLE:
COMPOUND PLAN & ELEVATION

SHEET NUMBER:
CP-1

*State of Connecticut
Professional Engineer
Registration No. 144-2021*