



#### Legend

- |                                    |                                     |
|------------------------------------|-------------------------------------|
| Proposed Tarpon Lease Area         | Proposed Verizon Wireless Equipment |
| Proposed Tarpon Compound           | Subject Property                    |
| Proposed Tarpon Overhead Utilities | Approximate Parcel Boundary         |
| Proposed Tarpon Utility Pole       |                                     |
| Existing Utility Pole (By Others)  |                                     |

**Map Notes:**  
 Base Map Source: 2023 CT ECO Imagery  
 Map Scale: 1 inch = 200 feet  
 Map Date: March 2025




#### Site Schematic

Proposed Wireless  
 Telecommunications Facility  
 Norfolk South CT  
 78 Goshen East Street  
 Norfolk, Connecticut





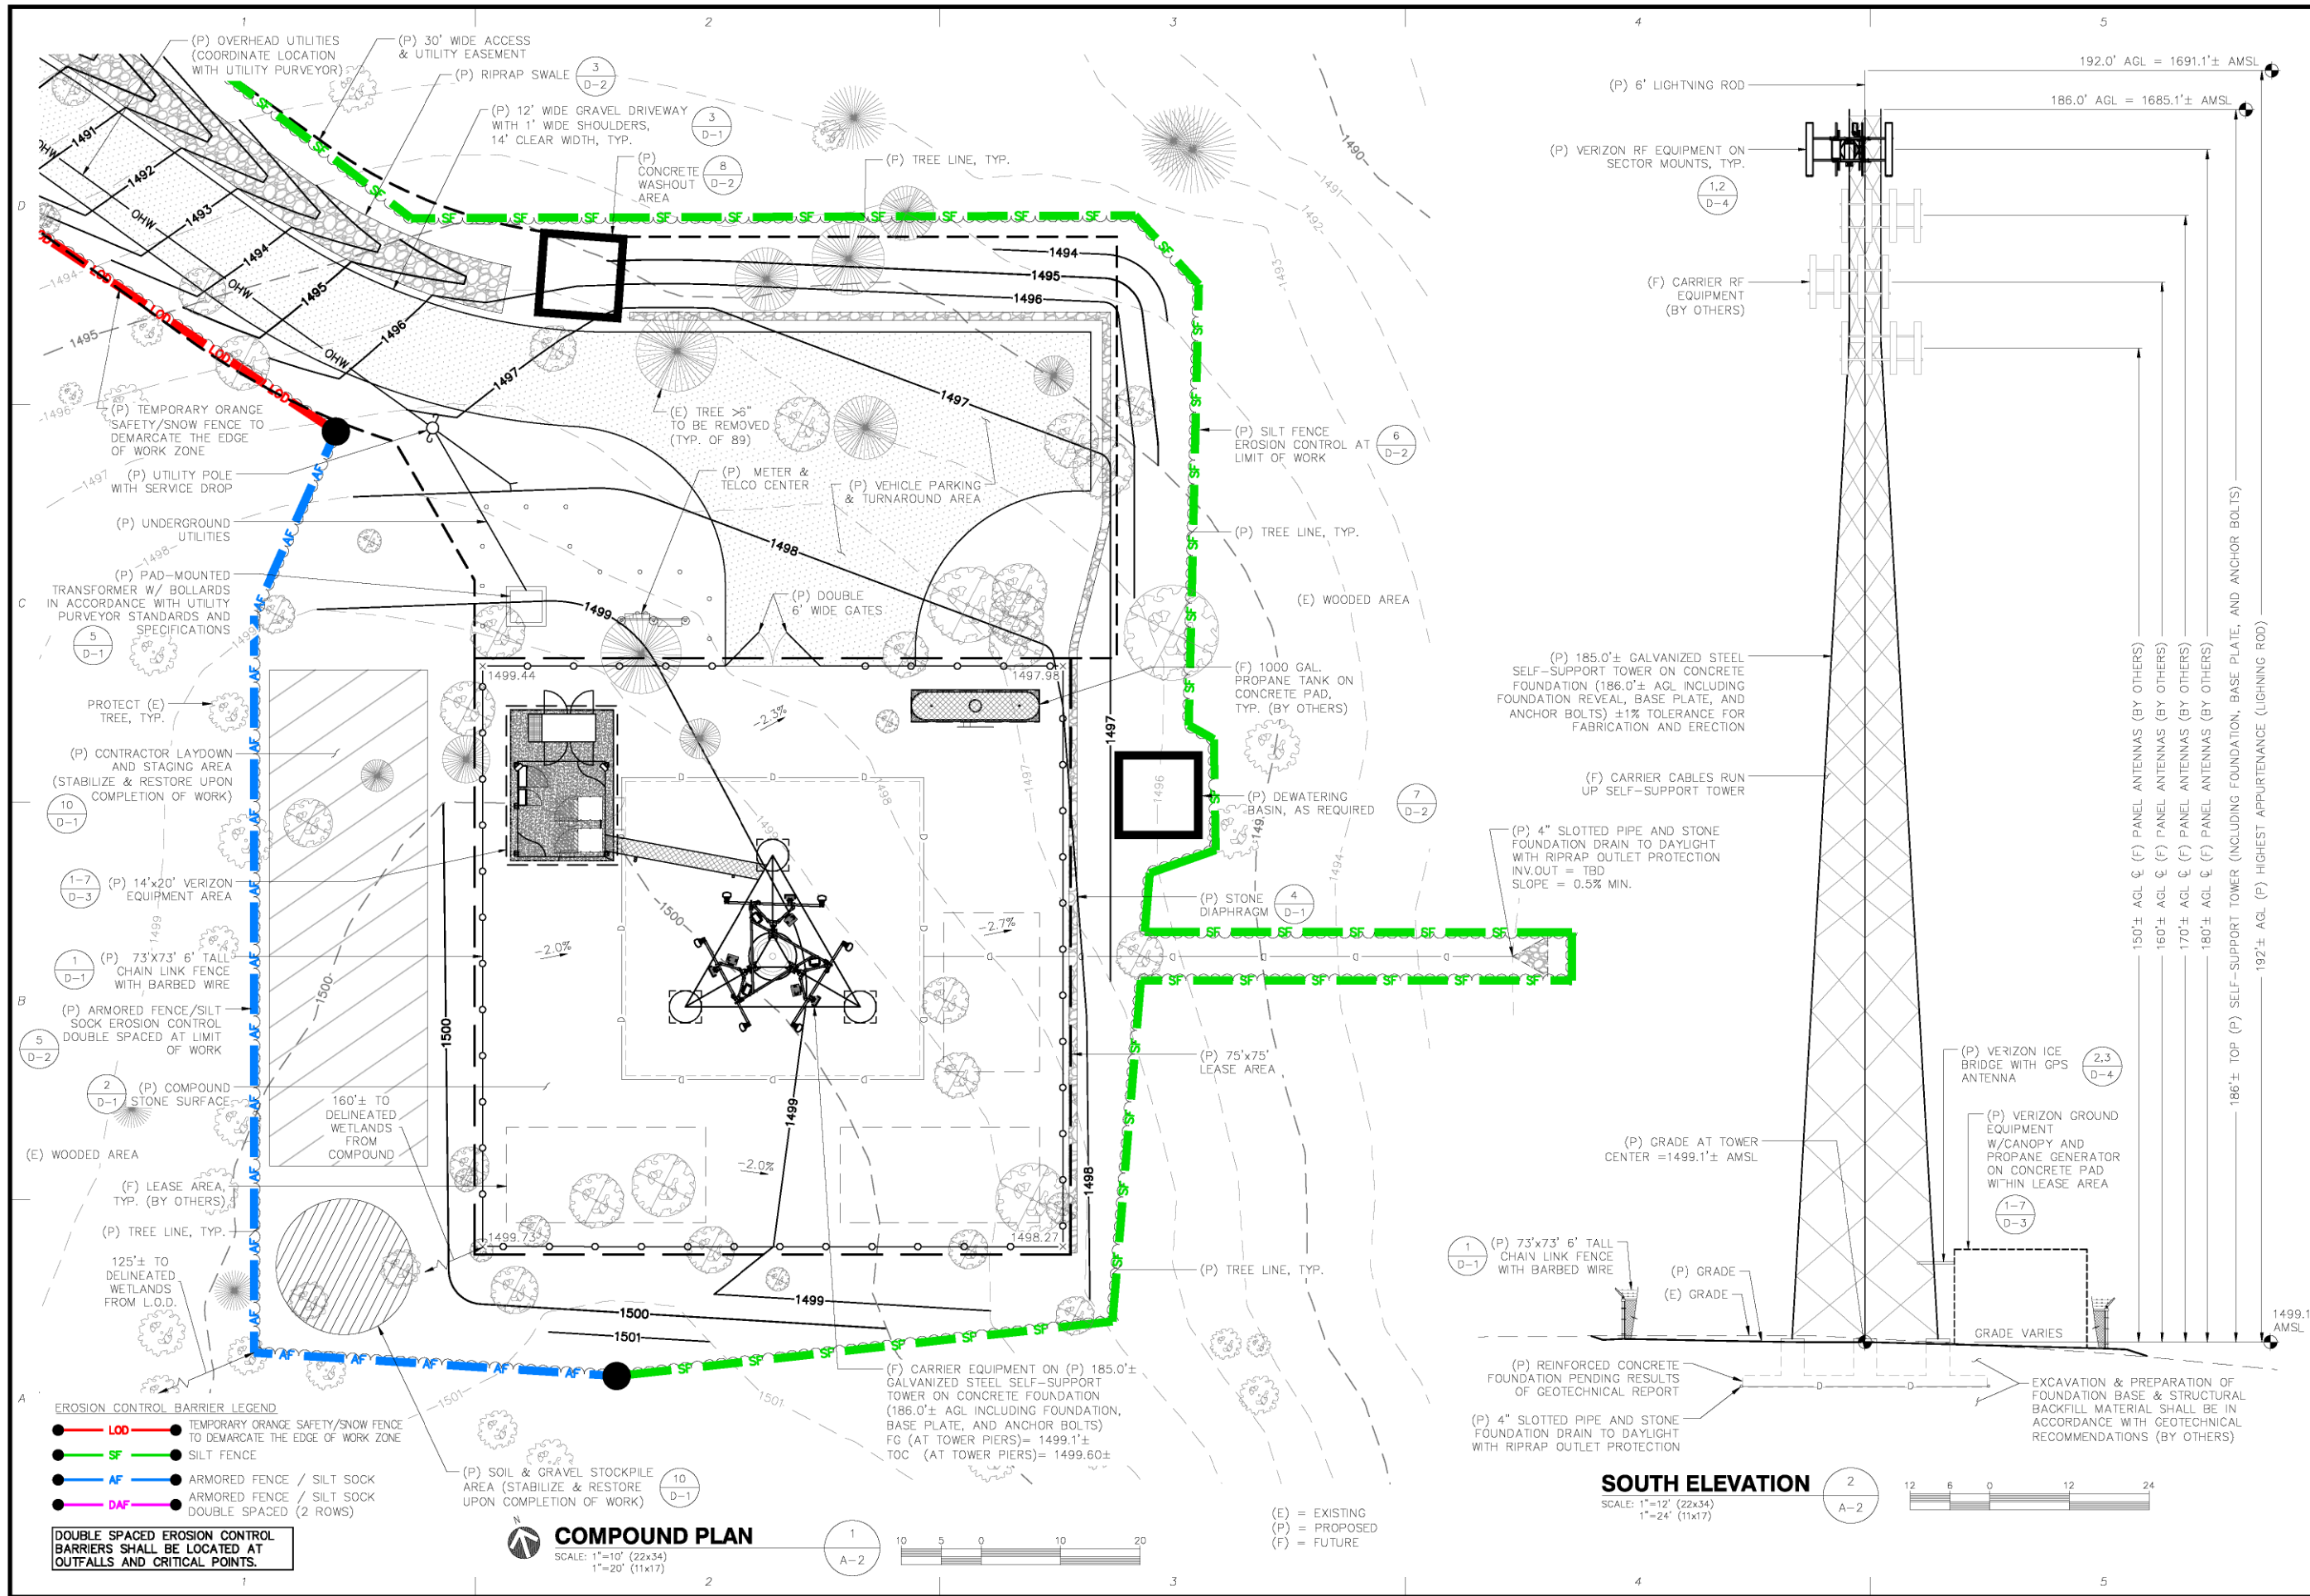

CONSULTANTS:

NO.	DATE	REVISIONS
1	10/15/24	ISSUED FOR REVIEW
2	12/16/24	ISSUED FOR PERMITTING
3	02/05/25	PERMITTING REVISED
4	04/09/25	PERMITTING REVISED

**SITE NAME: NORFOLK SOUTH CT**  
**SITE NUMBER: CT1238**  
**ADDRESS: 78 CASHEN EAST STREET**  
**NORFOLK, CT 06058**

**APPLICANT:**  
**TARPOON TOWERS III, LLC**  
**8916 77TH TERRACE EAST**  
**STE 103**  
**LAKEWOOD RANCH, FL 34202**



DATE: 04/09/2025  
DRAWN: JEB  
CHECK: JMM/TEJ  
SCALE: SEE PLAN  
JOB NO.: 22-031

**SHEET TITLE:**  
**COMPOUND PLAN & ELEVATION**