

N/F JOSEPH & DEVONA TAMMY CARON #24 MAIN STREET ZONE R-44

N/F JOHN HEBERT #30 MAIN STREET ZONE R-44

N/F JOHN HEBERT #34 MAIN STREET ZONE R-44



ROLAND & ROSE MARIE PAVLIK #44 MAIN STREET ZONE R-44

MARK A. & PATRICIA B. SMALDONE #48 MAIN STREET ZONE R-44


N/F KAREN HEBERT STONE ROAD ZONE R-44

N/F EWELINA & RICHARD CZERCZAK #56 STONE ROAD ZONE R-44

N/F DONNA C. GA #62 STONE ROAD ZONE R-44

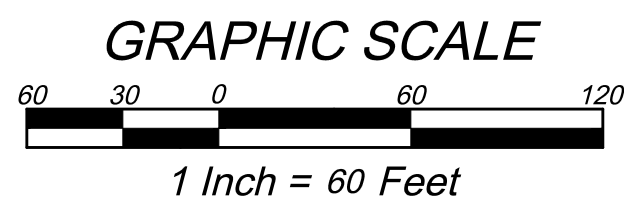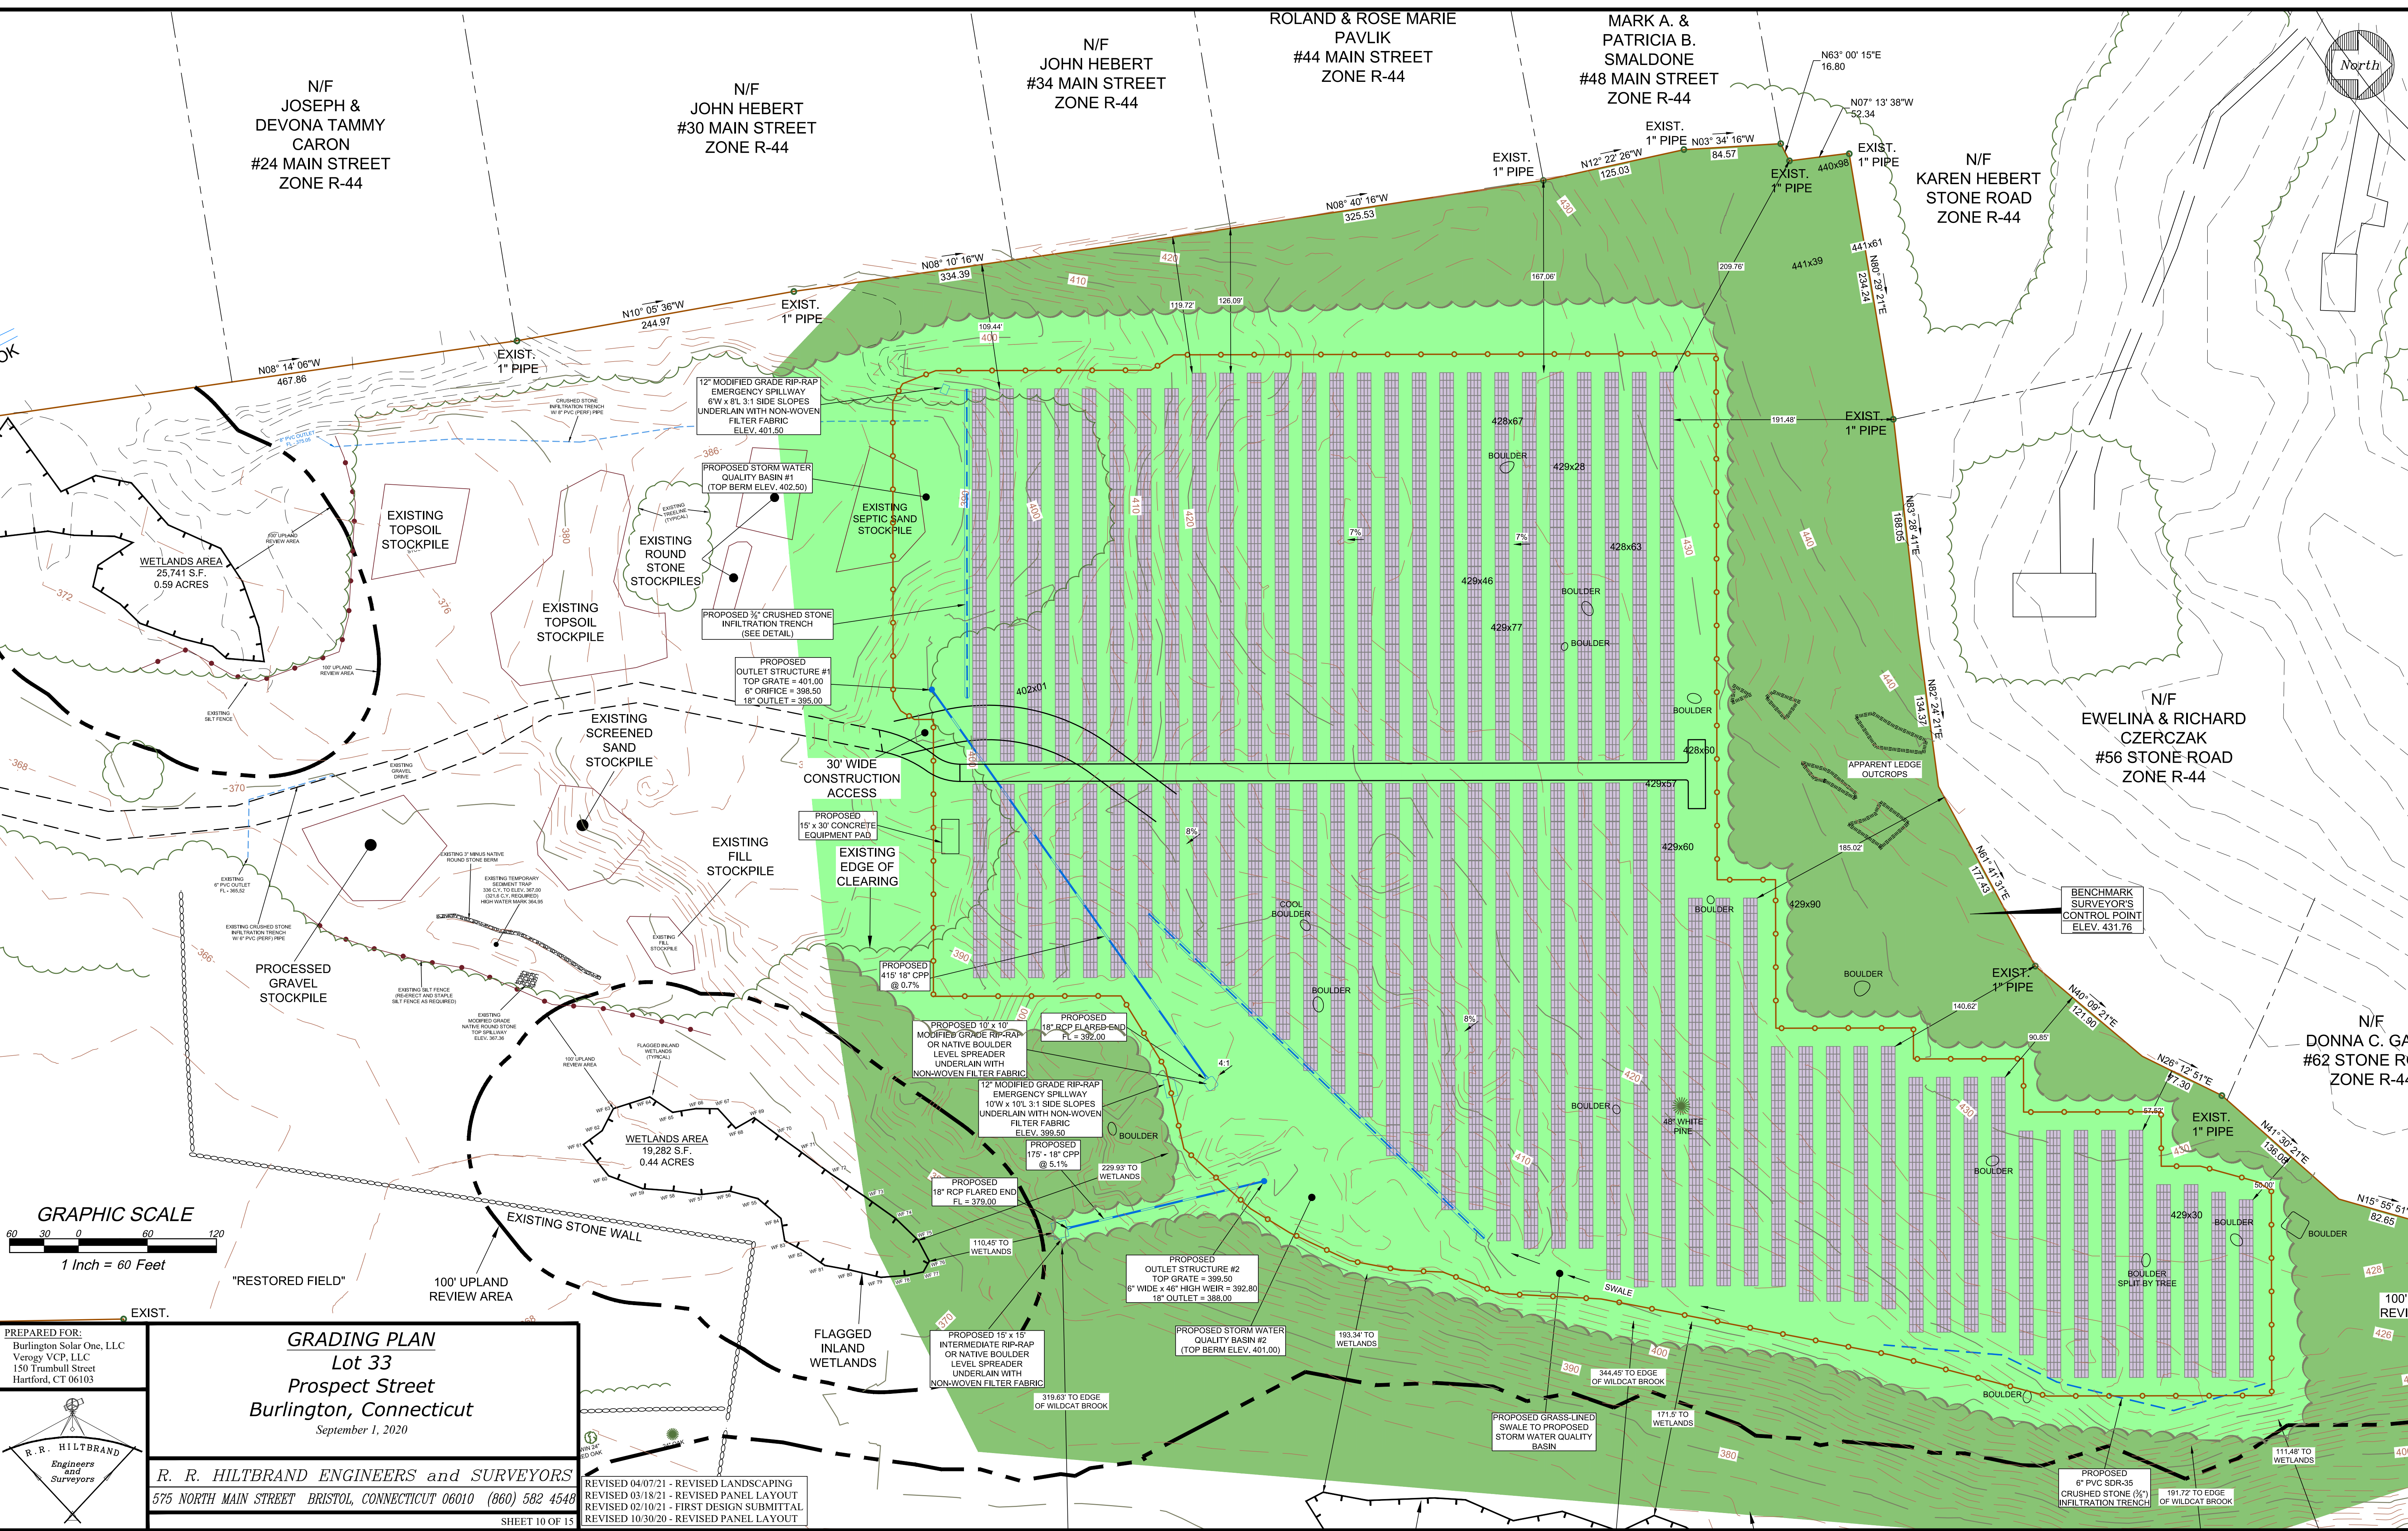

PREPARED FOR:
Burlington Solar One, LLC
Verogy VCP, LLC
150 Trumbull Street
Hartford, CT 06103

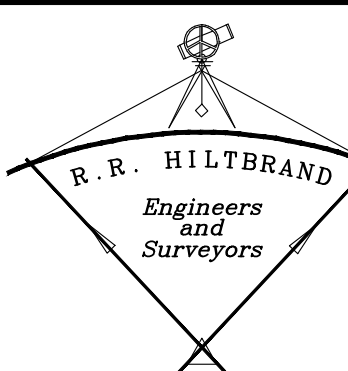

GRADING PLAN
Lot 33
Prospect Street
Burlington, Connecticut
September 1, 2020

R. R. HILTBRAND ENGINEERS and SURVEYORS
575 NORTH MAIN STREET BRISTOL, CONNECTICUT 06010 (860) 582 4548

REVISED 04/07/21 - REVISED LANDSCAPING
REVISED 03/18/21 - REVISED PANEL LAYOUT
REVISED 02/10/21 - FIRST DESIGN SUBMITTAL
REVISED 10/30/20 - REVISED PANEL LAYOUT

