



**Western Massachusetts  
Electric**

The Northeast Utilities System

NEW ENGLAND  
**EAST**  **WEST  
SOLUTION**

## **EX. 5.8: Agawam Substation Drawing**




---

Massachusetts Energy Facilities Siting Board Petition for  
The Greater Springfield Reliability Project



COPYRIGHT ©2008 BURNS & McDONNELL ENGINEERING COMPANY, INC.

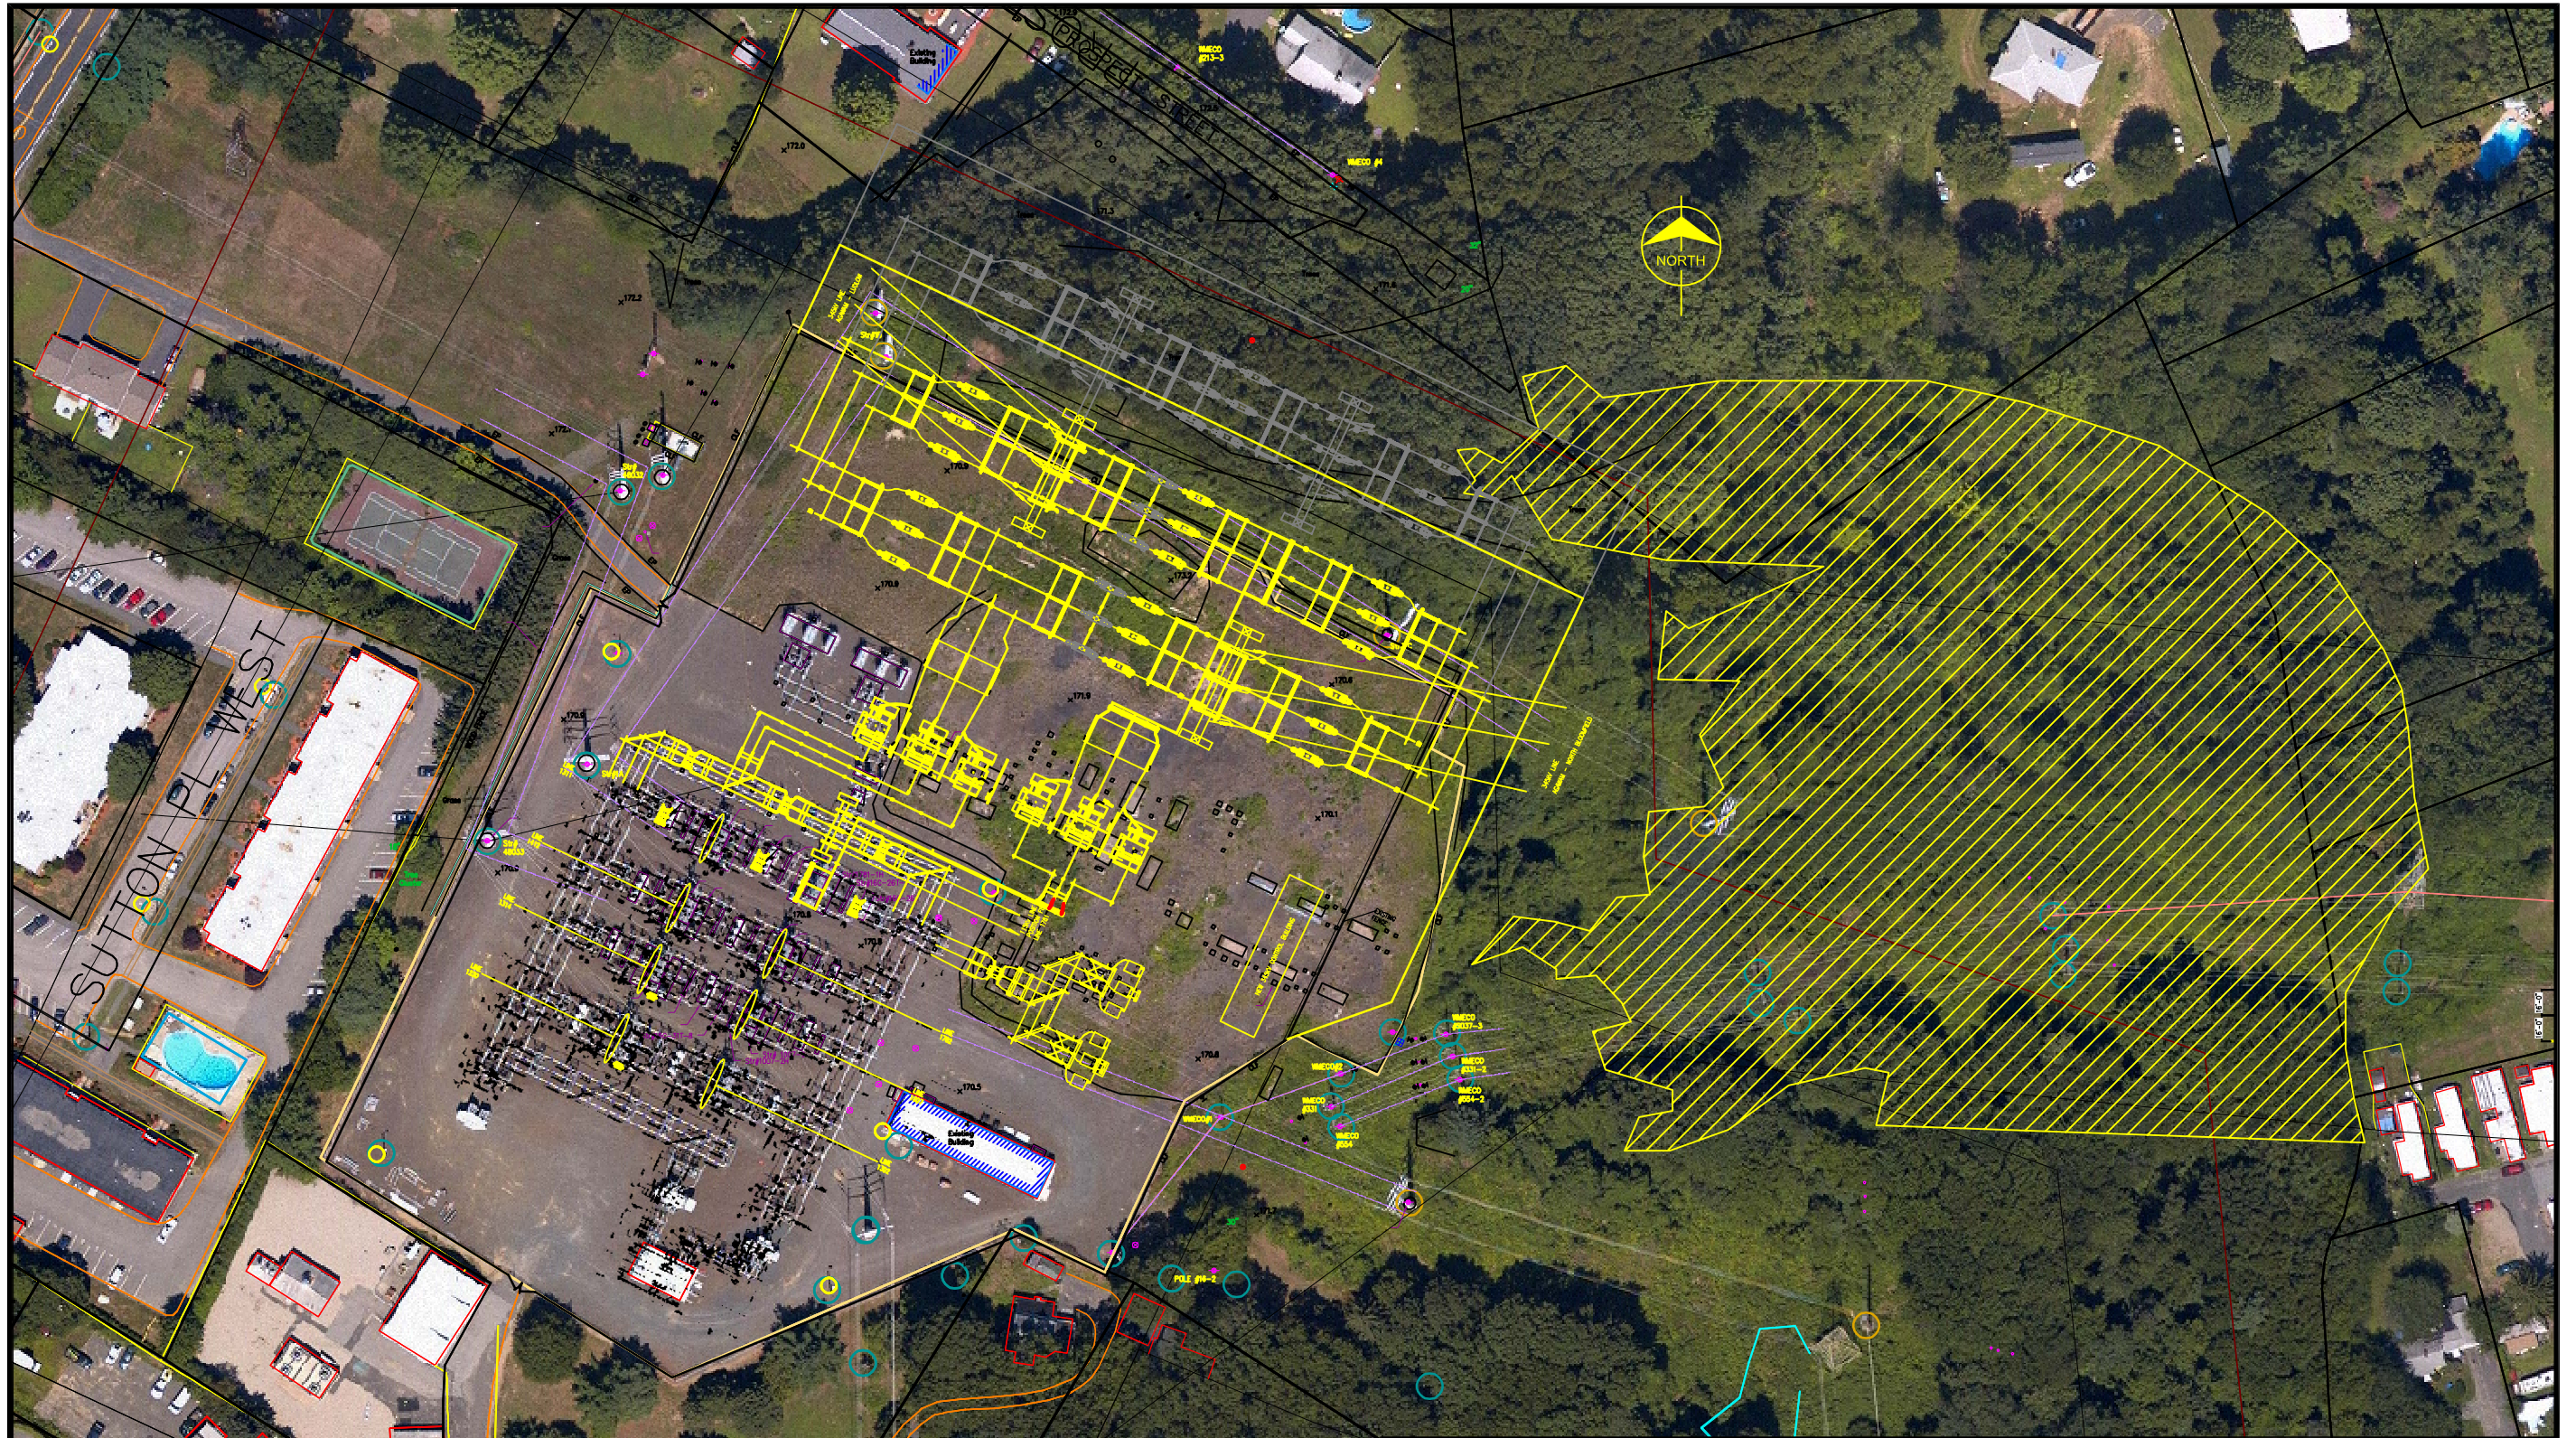

date SEPT. 08, 2008

designed S. CRAIG

**GREATER SPRINGFIELD RELIABILITY PROJECT**  
**AGAWAM SUBSTATION**  
**AERIAL VIEW**  
**GENERAL ARRANGEMENT**

project  
50270

contract

**SK - 09082008AG**