

Exhibit A

DESIGNED BY:	DATE:	CITY:
DRAWN BY:	DATE:	STATE:
CHECKED BY:	DATE:	COUNTY:
DATE:	DATE:	PROJECT NO.:

NO.	DATE	BY	DESCRIPTION
1	02/28/09	AS SHOWN	AS SHOWN
2	02/28/09	AS SHOWN	AS SHOWN


VERIZON WIRELESS
 EAST WOODSTOCK
 445 PROSPECT STREET
 WOODSTOCK, CT

MATCOM
 CONSULTING ENGINEERS
 203-456-8597
 203-456-8598
LEASE EXHIBIT



THIS LEASE PLAN IS DIAGRAMMATIC IN NATURE AND IS INTENDED TO PROVIDE GENERAL INFORMATION REGARDING THE LOCATION AND SIZE OF THE PROPOSED WIRELESS COMMUNICATION FACILITY. THE SITE LAYOUT, INCLUDING STRUCTURAL VERIFICATION WILL BE FINALIZED UPON COMPLETION OF SITE SURVEY AND FACILITY DESIGN.

- NOTES:**
1. THE PROPOSED LESSEE ANTENNA INSTALLATION SHALL INCLUDE (3) SECTORS OF (5) ANTENNAS EACH FOR A TOTAL OF (15) ANTENNAS.
 2. LOCATION OF EXISTING UTILITY DEMARCS TO BE DETERMINED/VERIFIED BY THE LOCAL UTILITY COMPANIES.
 3. PROPERTY LINES SHOWN HEREIN BASED ON TOWN OF WOODSTOCK ASSESSOR'S MAP.

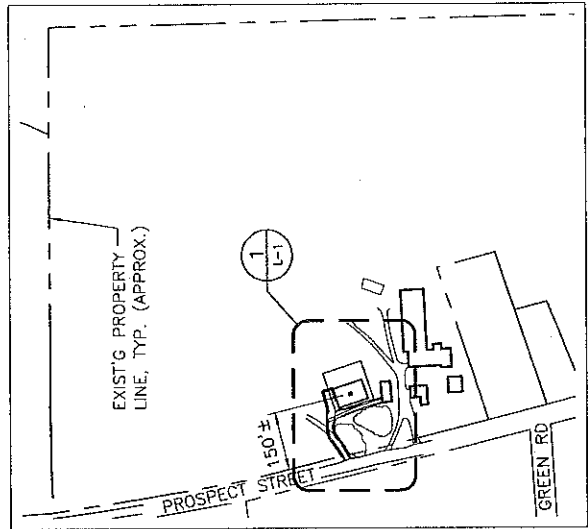

DRAFT

PRELIM. SITE COORDINATES: LAT.: 42°-00'-55"
 (APPROXIMATE) LNG.: 71°-59'-0.5"
 GROUND ELEVATION: 568.5' ± A.M.S.L.
 (BASED ON TOPO MAP)

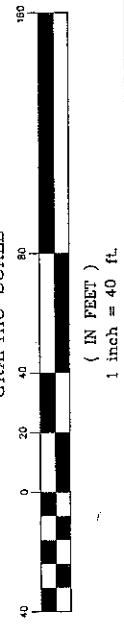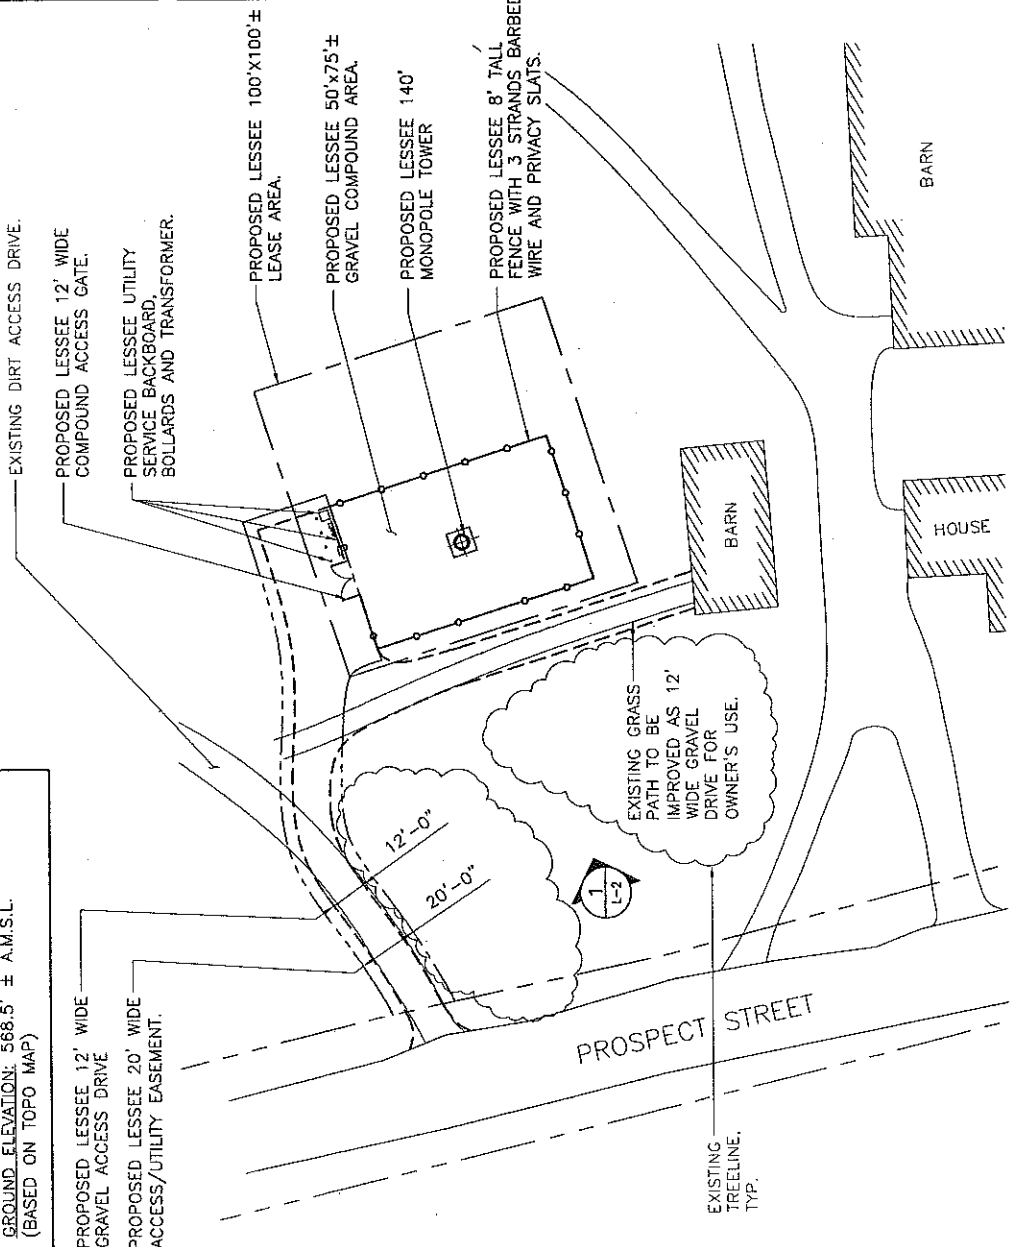

1
 L-1

COMPOUND PLAN
 SCALE: 1" = 40'



TRUE NORTH

LEASE EXHIBIT


THIS LEASE PLAN IS DIAGRAMMATIC IN NATURE AND IS INTENDED TO PROVIDE GENERAL INFORMATION REGARDING THE LOCATION AND SIZE OF THE PROPOSED WIRELESS COMMUNICATION FACILITY. THE SITE LAYOUT INCLUDING STRUCTURAL VERIFICATION WILL BE FINALIZED UPON COMPLETION OF SITE SURVEY AND FACILITY DESIGN.

NOTE:
THE PROPOSED LESSEE ANTENNA INSTALLATION TO INCLUDE FIFTEEN (15) PANEL ANTENNAS

DRAFT

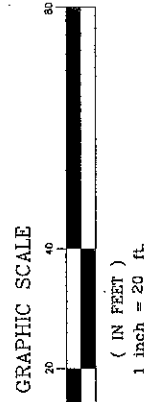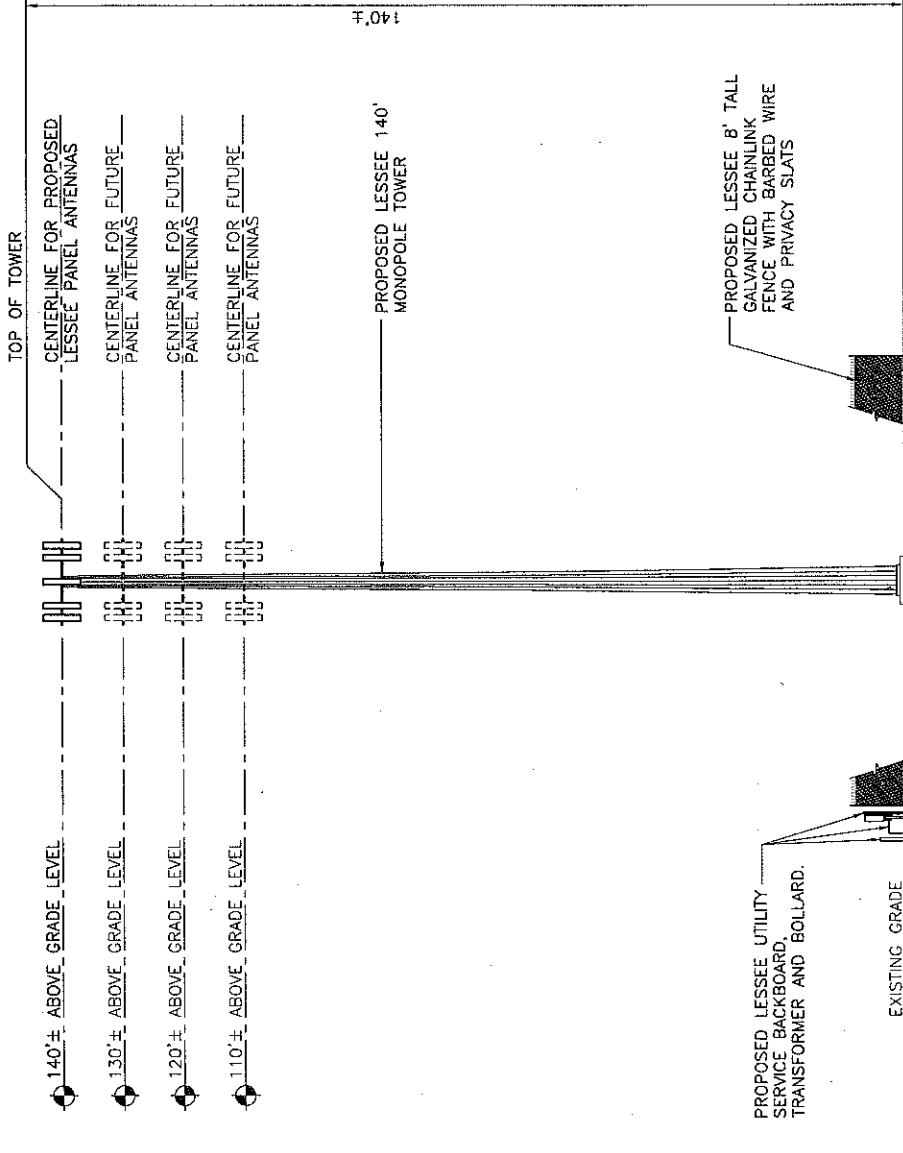

DATE	BY	DESCRIPTION
03/09/16	DMG	REVISED LEASE EXHIBIT - ALTERNATE LOCATION
06/03/09	DMG	REVISED LEASE EXHIBIT - CLIENT REVIEW
02/27/09	DMG	LEASE EXHIBIT - CLIENT REVIEW
02/27/09	DMG	REVISED LEASE EXHIBIT - CLIENT REVIEW
02/27/09	DMG	LEASE EXHIBIT - CLIENT REVIEW
02/27/09	DMG	LEASE EXHIBIT - CLIENT REVIEW

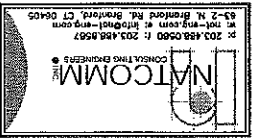

VERIZON WIRELESS
EAST WOODSTOCK
445 PROSPECT STREET
WOODSTOCK, CT

SHEET NO.
L-2