


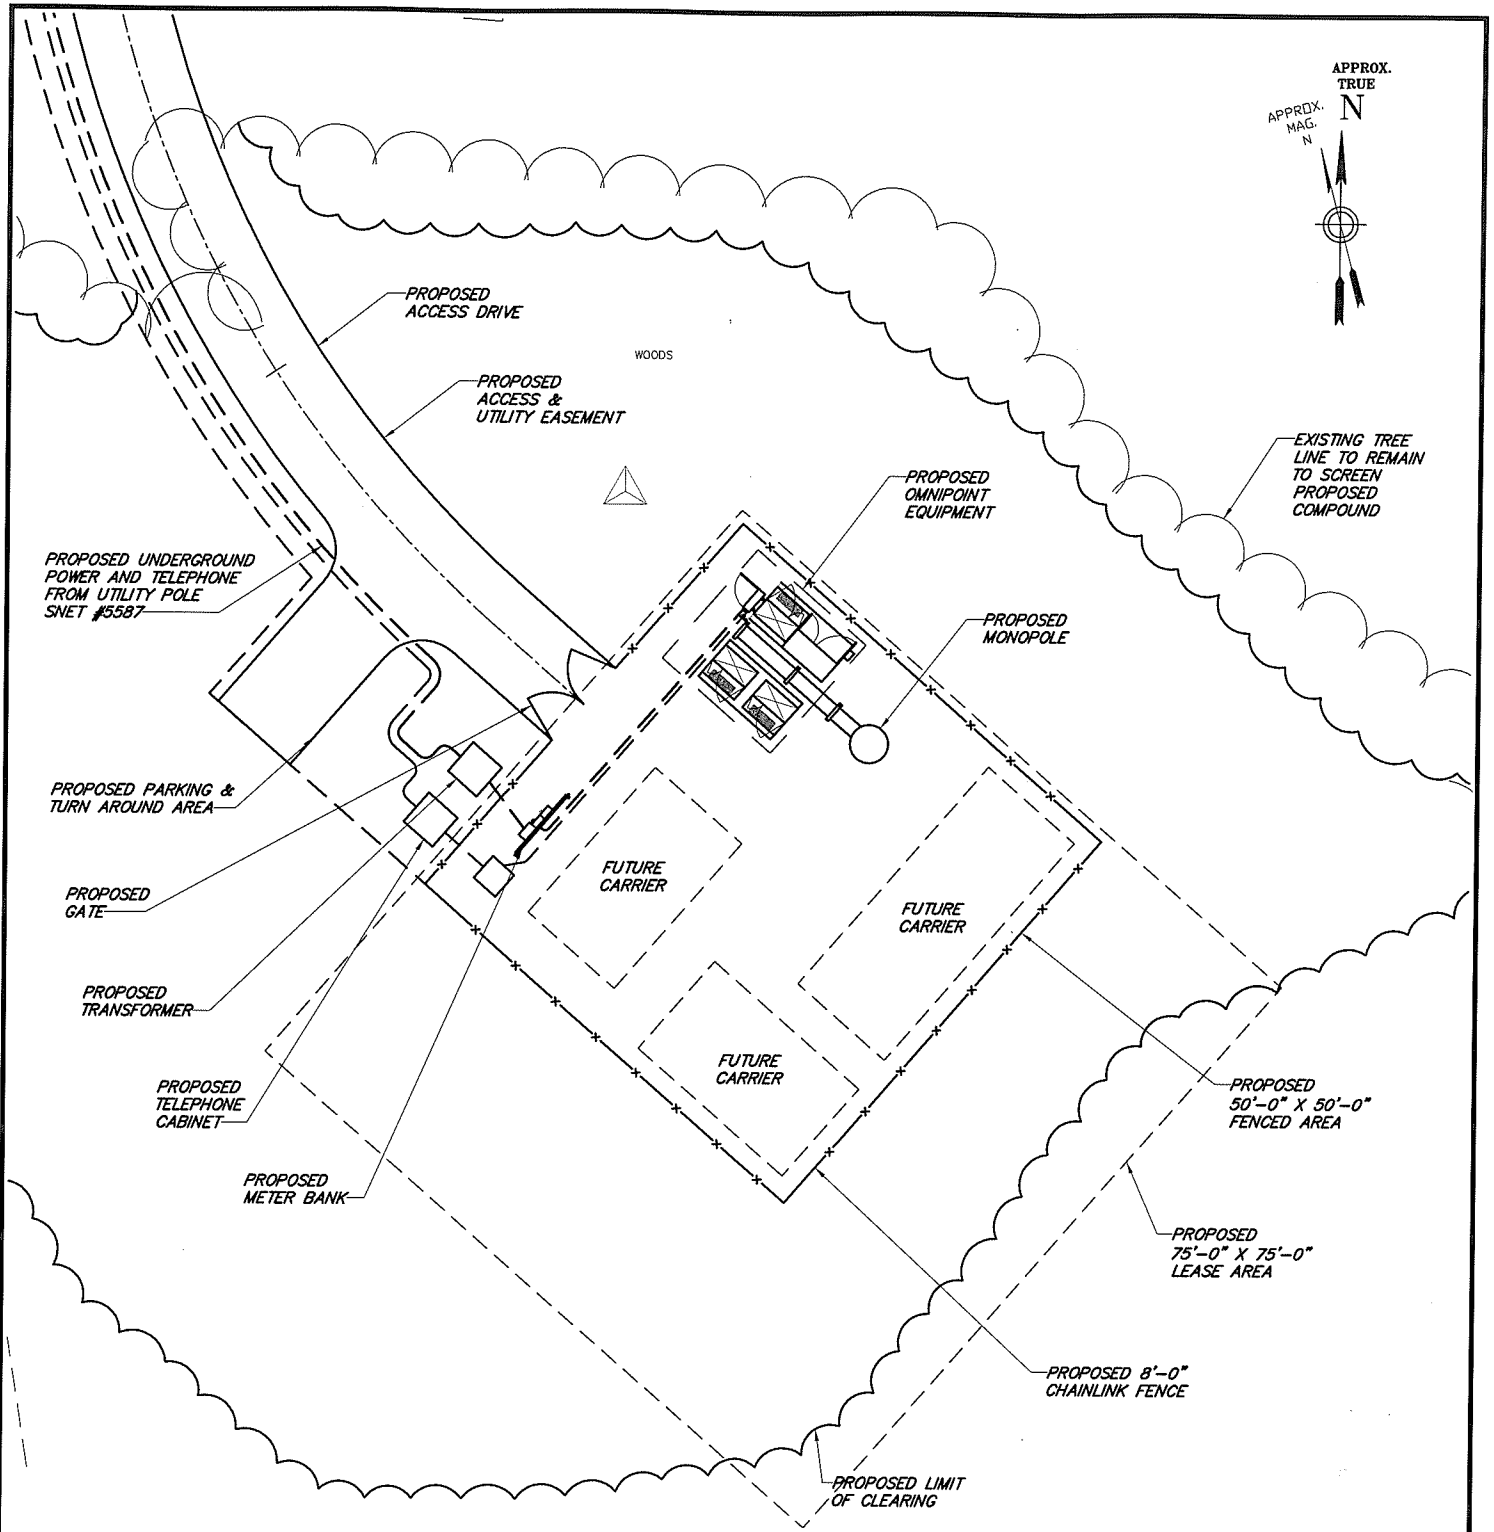

1 COMPOUND PLAN
 SCALE: 1" = 20'
 0 10 20
 SCALE IN FEET

Drawing Copyright © 2005 Clough Harbour & Associates LLP

CHA
 CLOUGH HARBOUR & ASSOCIATES LLP
 2139 Silas Deane Highway, Suite 212 - Rocky Hill, CT 06067-2336
 Main: (860) 257-4557 • www.cloughharbour.com
 CHA PROJ. NO. - 10585-1065



OMNIPPOINT COMMUNICATIONS, INC.
 A WHOLLY-OWNED SUBSIDIARY OF T-MOBILE USA, INC.
 100 FILLEY STREET
 BLOOMFIELD, CT 06002
 OFFICE: (860)-692-7100
 FAX: (860)-692-7159

SITE ID:
CT-11-841B
 SITE NAME:
HOLMBERG ORCHARD RL
 SITE ADDRESS:
12 ORCHARD DRIVE
LEDYARD, CT 06335
NEW LONDON COUNTY

APPROVALS
 LANDLORD _____
 LEASING _____
 R.F. _____
 ZONING _____
 CONSTRUCTION _____
 A/E _____

SHEET TITLE: COMPOUND PLAN		
SUBMITTALS		
0	08/21/06	ZONING

THIS DOCUMENT IS THE CREATION, DESIGN, PROPERTY AND COPYRIGHTED WORK OF OMNIPPOINT COMMUNICATIONS, INC. ANY DUPLICATION OR USE WITHOUT EXPRESS WRITTEN CONSENT IS STRICTLY PROHIBITED. DUPLICATION AND USE BY GOVERNMENT AGENCIES FOR THE PURPOSES OF CONDUCTING THEIR LAWFULLY AUTHORIZED REGULATORY AND ADMINISTRATIVE FUNCTIONS IS SPECIFICALLY ALLOWED.

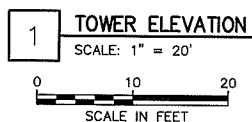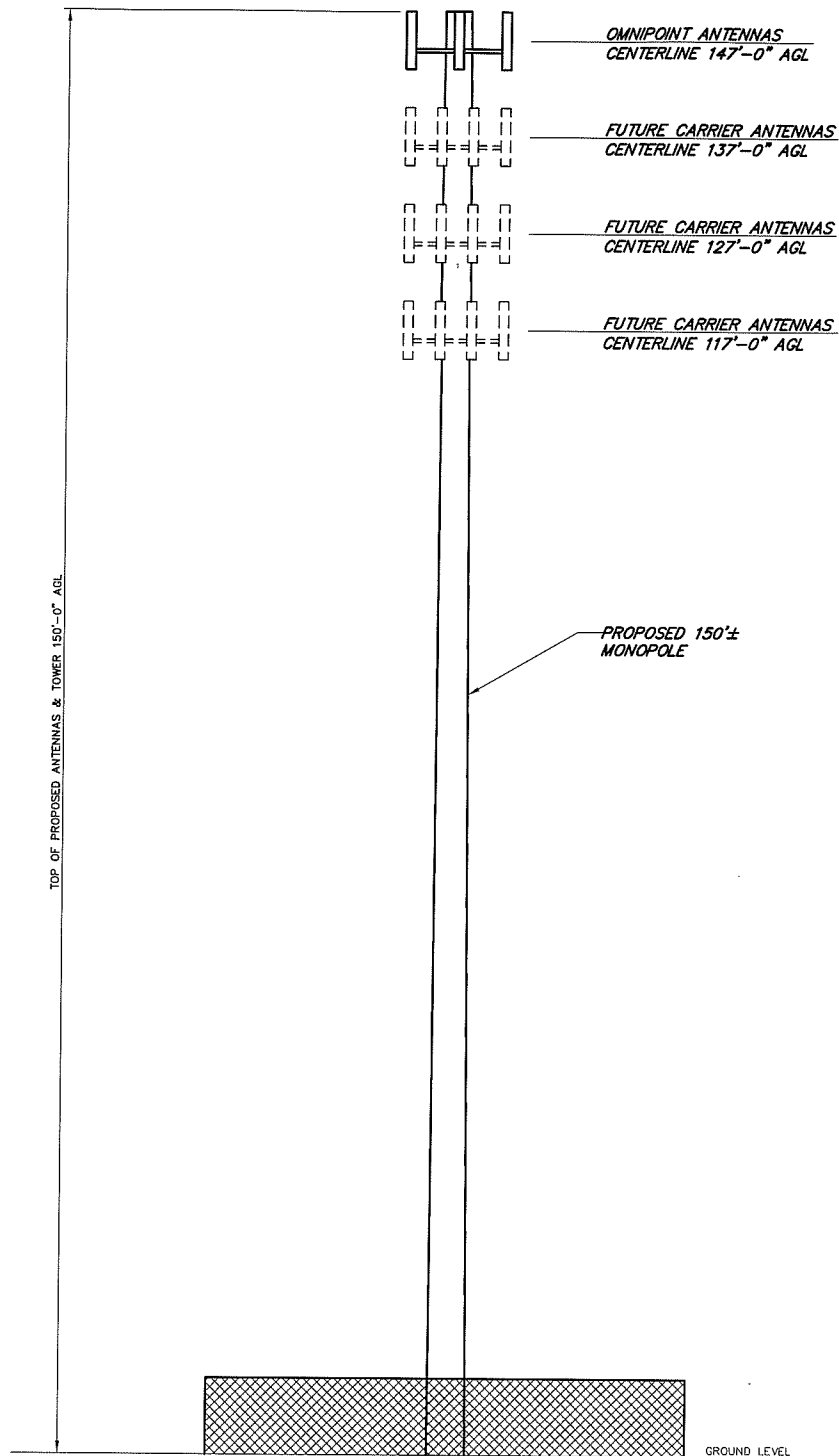

Drawing Copyright © 2006 Clough Harbour & Associates LLP



CLOUGH HARBOUR & ASSOCIATES LLP
2139 Silas Deane Highway, Suite 212 • Rocky Hill, CT 06067-2336
Main: (860) 257-4557 • www.cloughharbour.com
CHA PROJ. NO. - 10585-1065

OMNIPPOINT COMMUNICATIONS, INC.
A WHOLLY-OWNED SUBSIDIARY
OF T-MOBILE USA, INC.
100 FILLEY STREET
BLOOMFIELD, CT 06002
OFFICE: (860)-692-7100
FAX: (860)-692-7159

SITE ID:
CT-11-841B
SITE NAME:
HOLMBERG ORCHARD RL
SITE ADDRESS:
**12 ORCHARD DRIVE
LEDYARD, CT 06335
NEW LONDON COUNTY**

APPROVALS
LANDLORD _____
LEASING _____
R.F. _____
ZONING _____
CONSTRUCTION _____
A/E _____

**SHEET TITLE:
TOWER ELEVATION**

SUBMITTALS

0	08/21/06	ZONING
---	----------	--------