
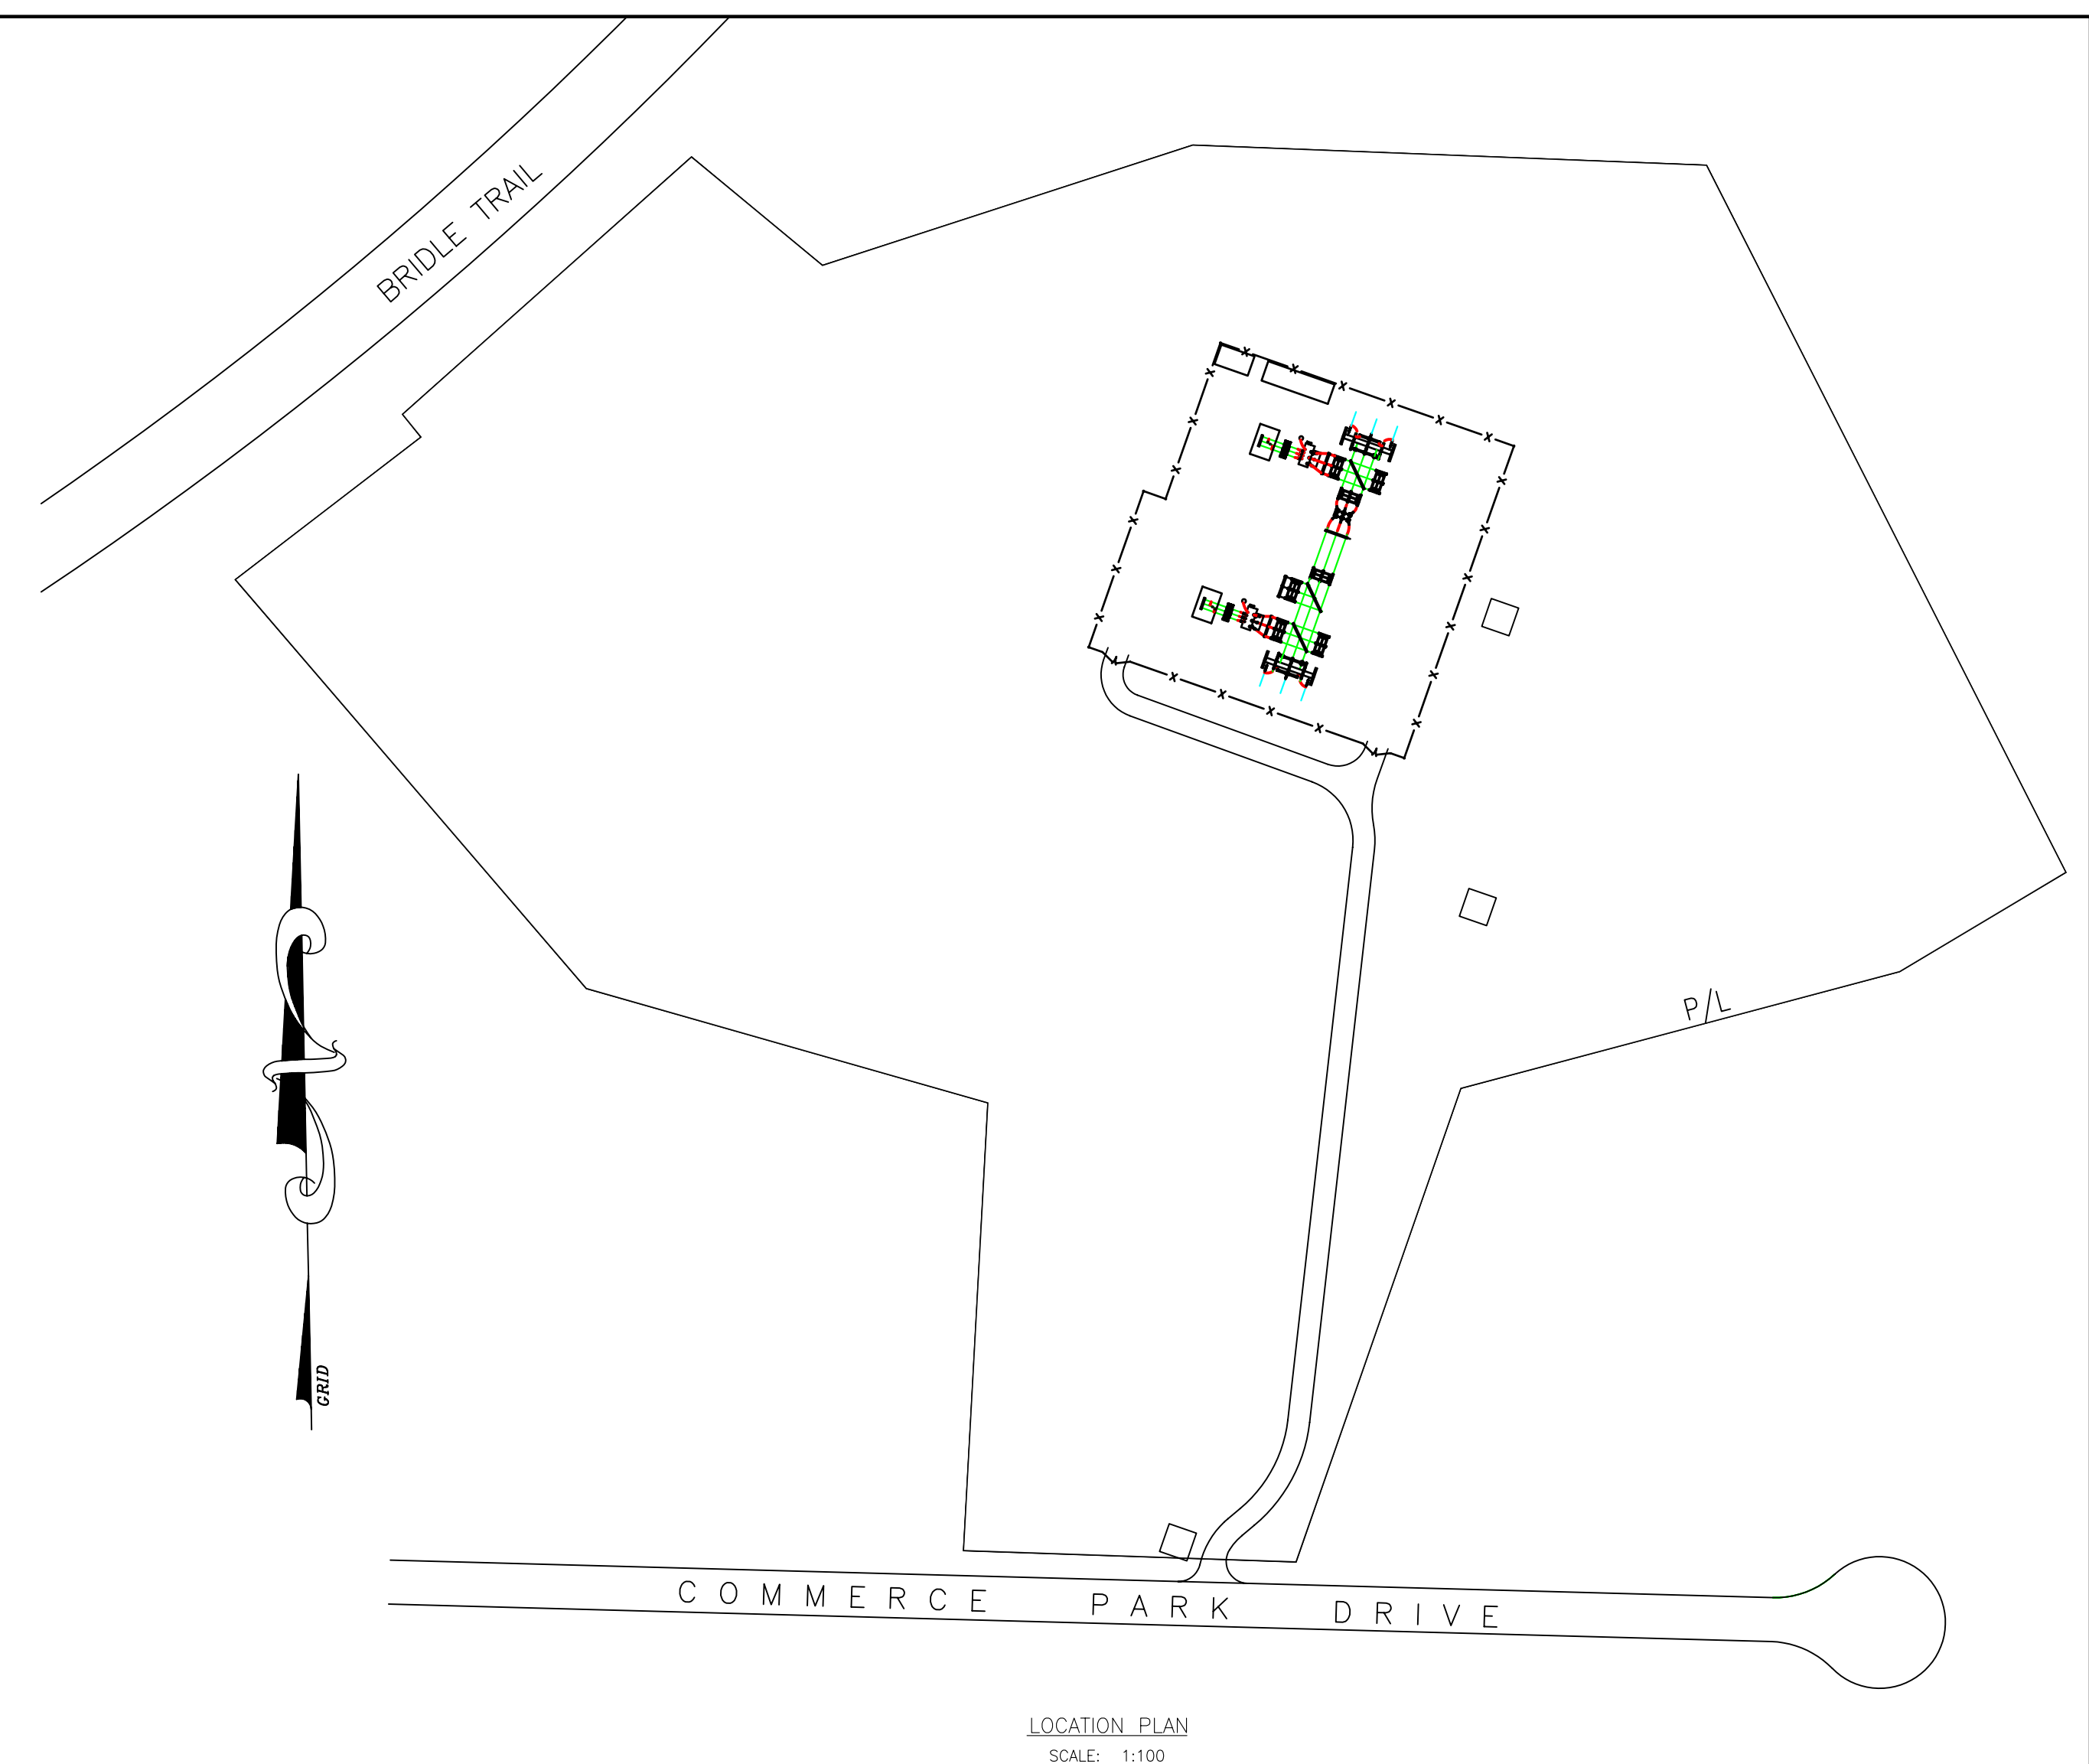


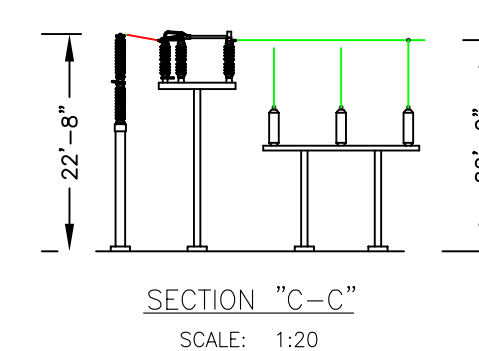

PRELIMINARY

REVIEWS DURING CONSTRUCTION		W.O. NO.	
		NORTHEAST UTILITIES SERVICE CO. FOR THE CONNECTICUT LIGHT & POWER CO.	
TITLE		Oxford 115- to 13.8-kV Substation GENERAL ARRANGEMENT PLAN & SECTIONS - CSC - SUBSTATION LAYOUT OXFORD, CONNECTICUT	
BY	MPM	CHKD	CIR
DATE	9/06	DATE	9/06
SCALE	AS SHOWN	MICROFILM DATE	DWG. NO.
P.A. #	331- ADR 26N		
		20807-92001	