


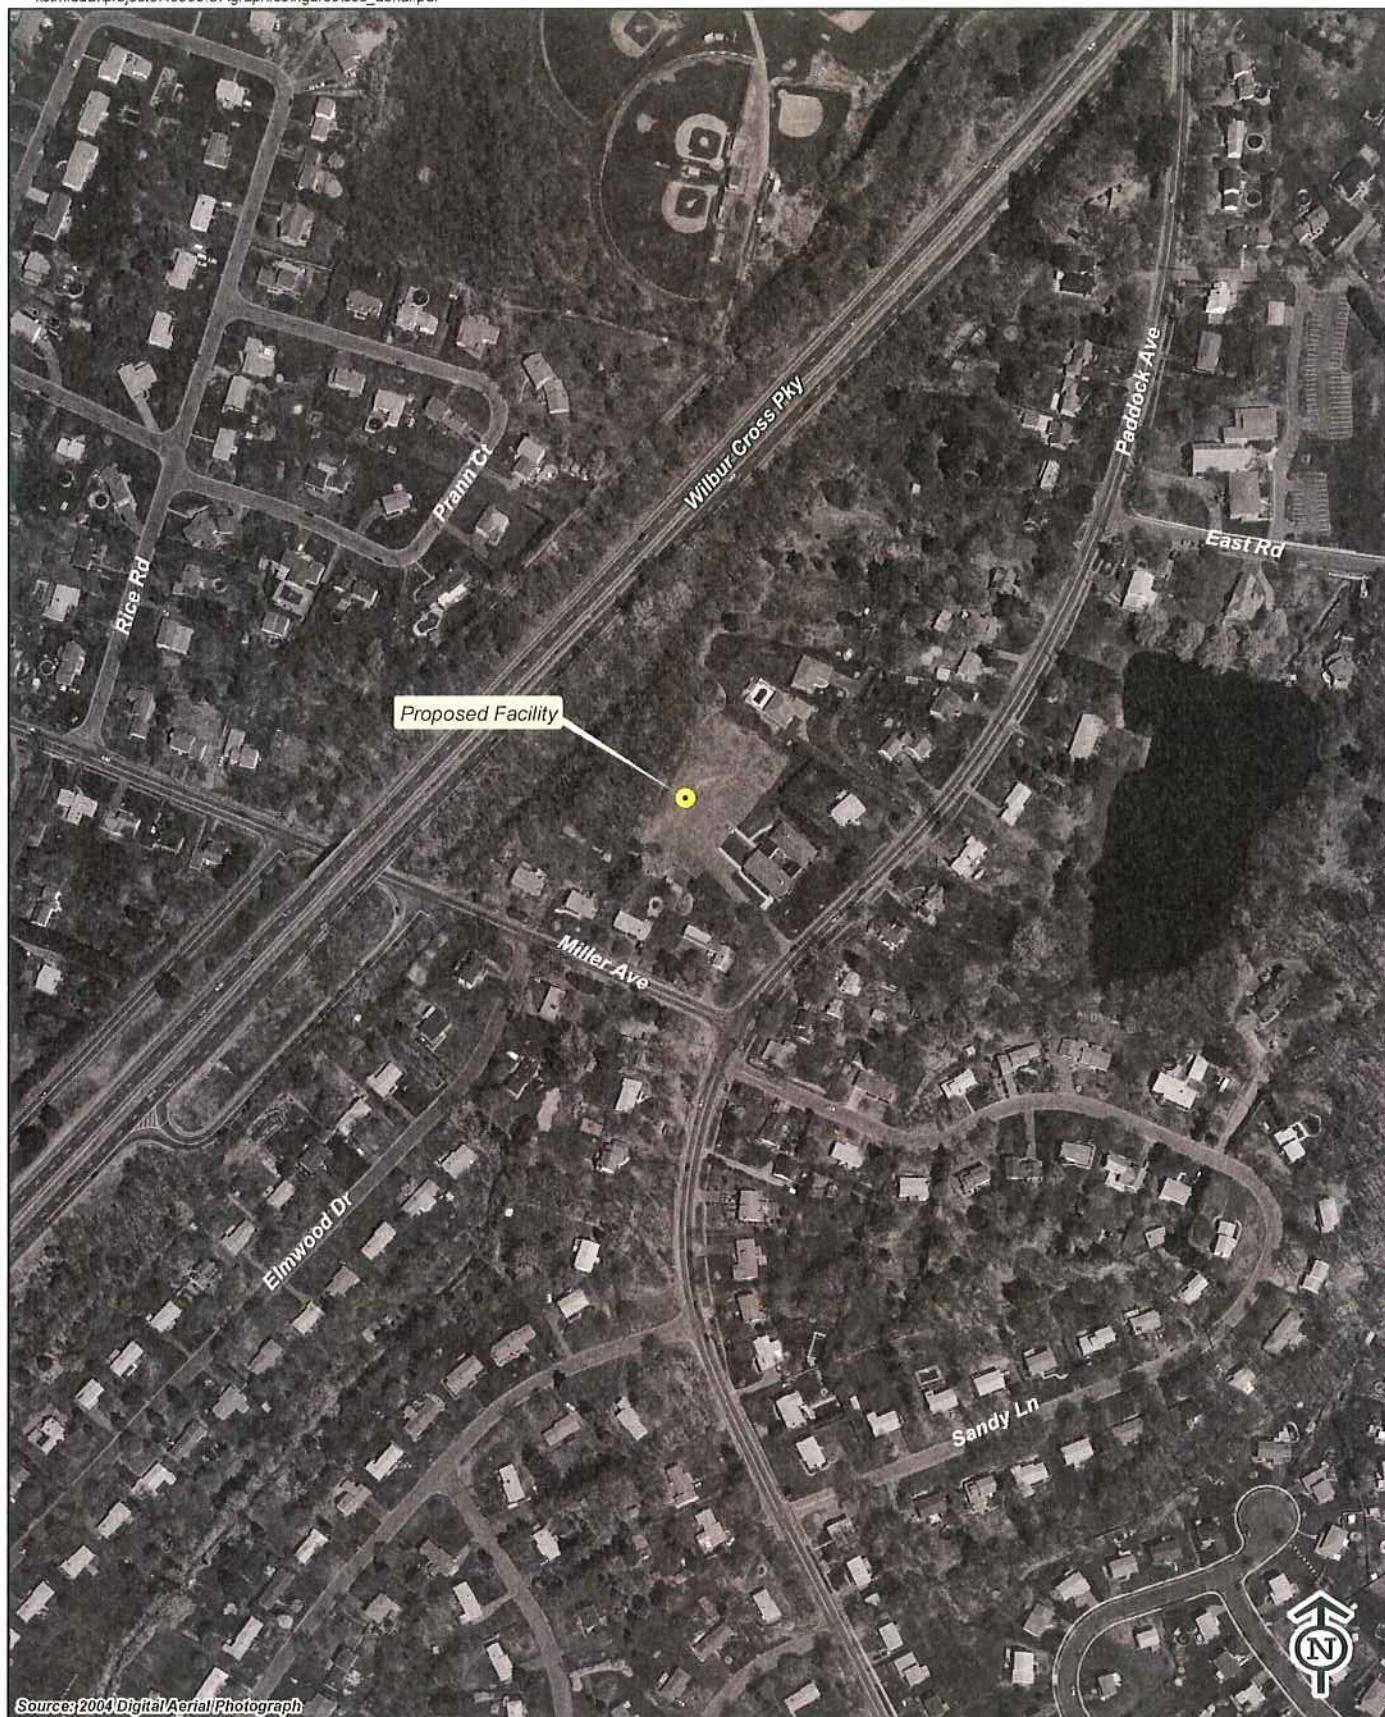

200 100 0 200  
Feet




Quadrangle Location

Vanasse Hangen Brustlin, Inc.

Aerial Photograph  
Proposed Optasite  
Telecommunications Facility  
First Assembly of God  
651 Paddock Avenue  
Meriden, Connecticut



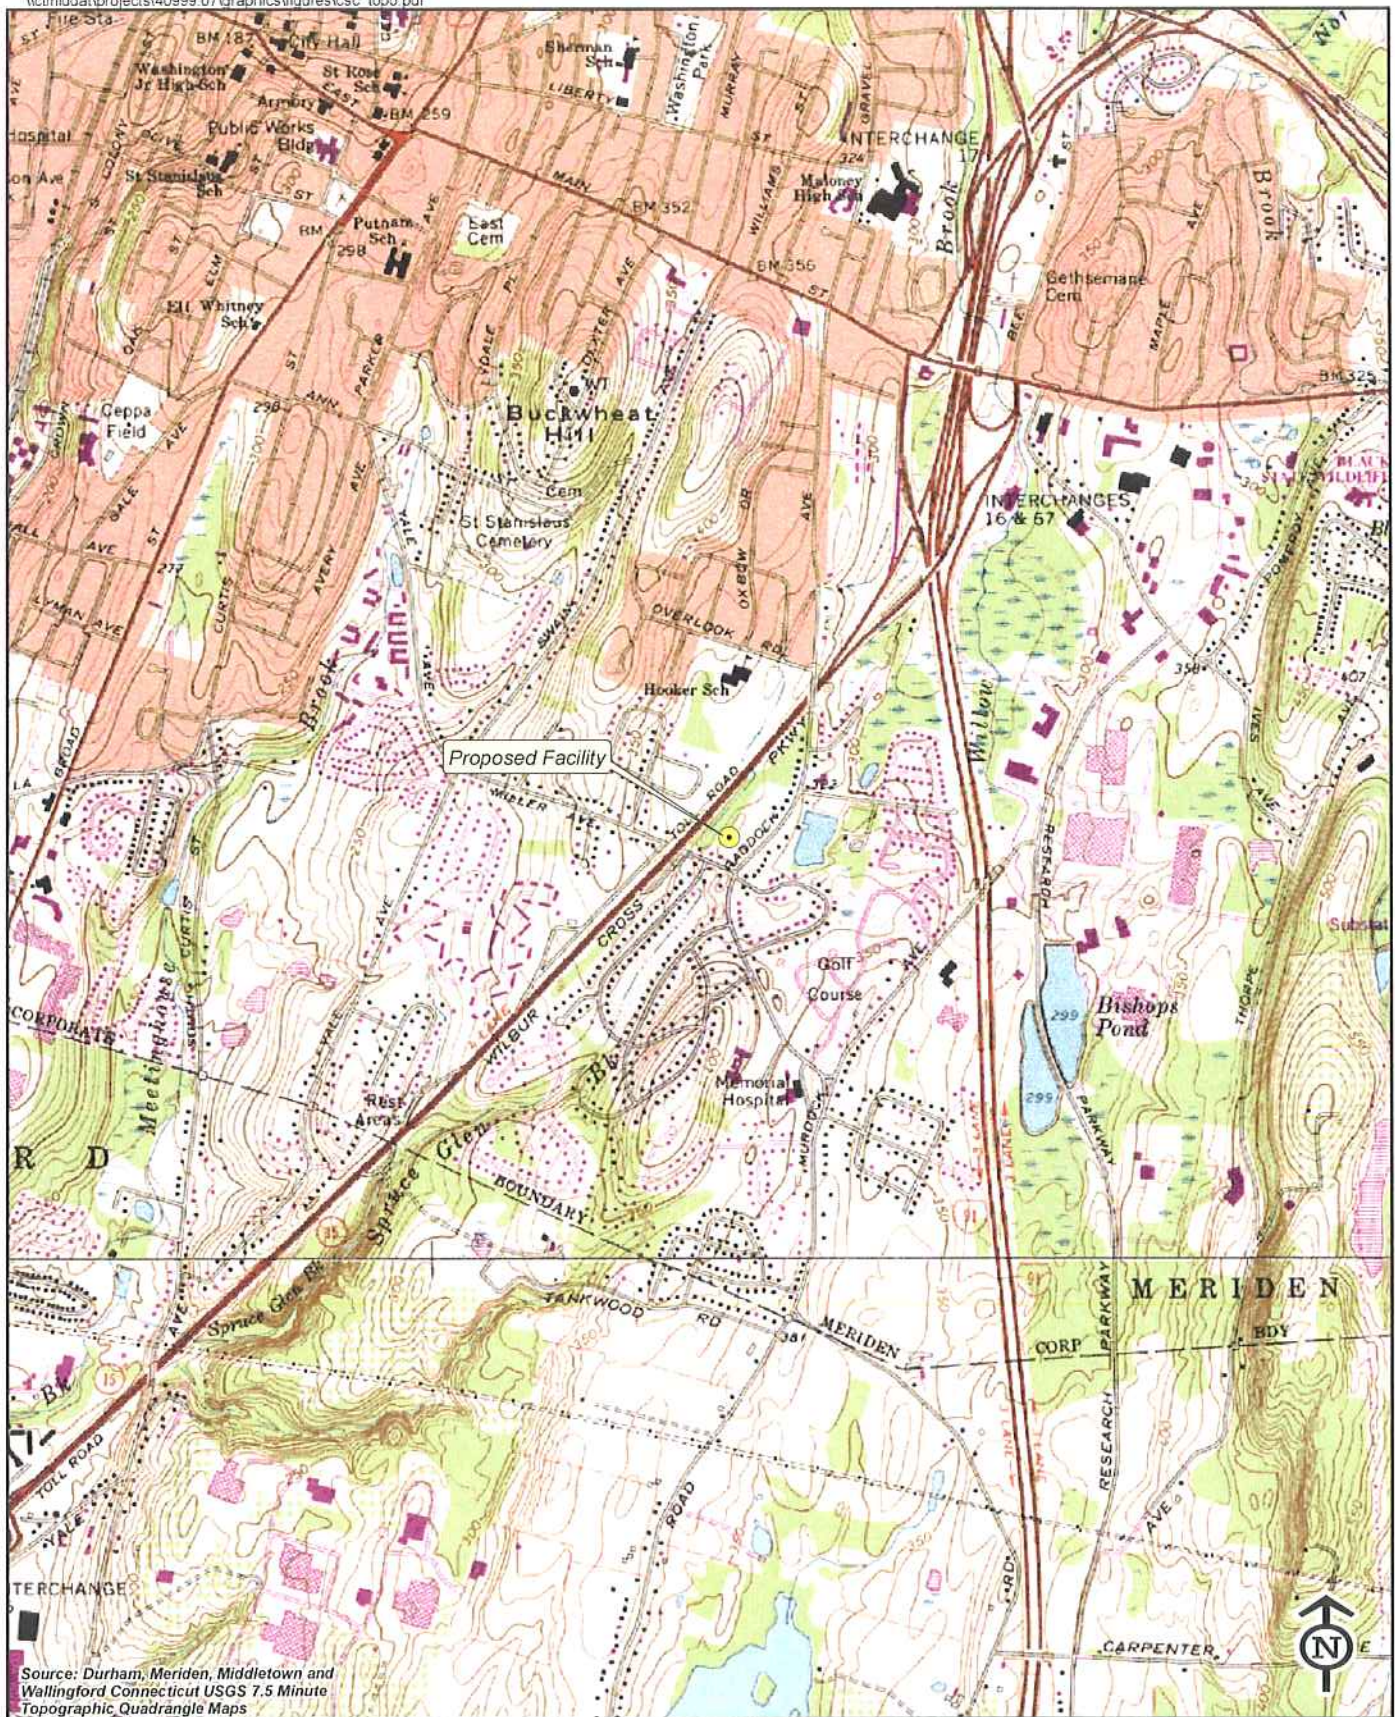


Quadrangle Location

1,000 500 0 1,000  
Feet

Vanasse Hangen Brustlin, Inc.

USGS Topographic Map  
Proposed Optasite  
Telecommunications Facility  
First Assembly of God  
651 Paddock Avenue  
Meriden, Connecticut

Optasite

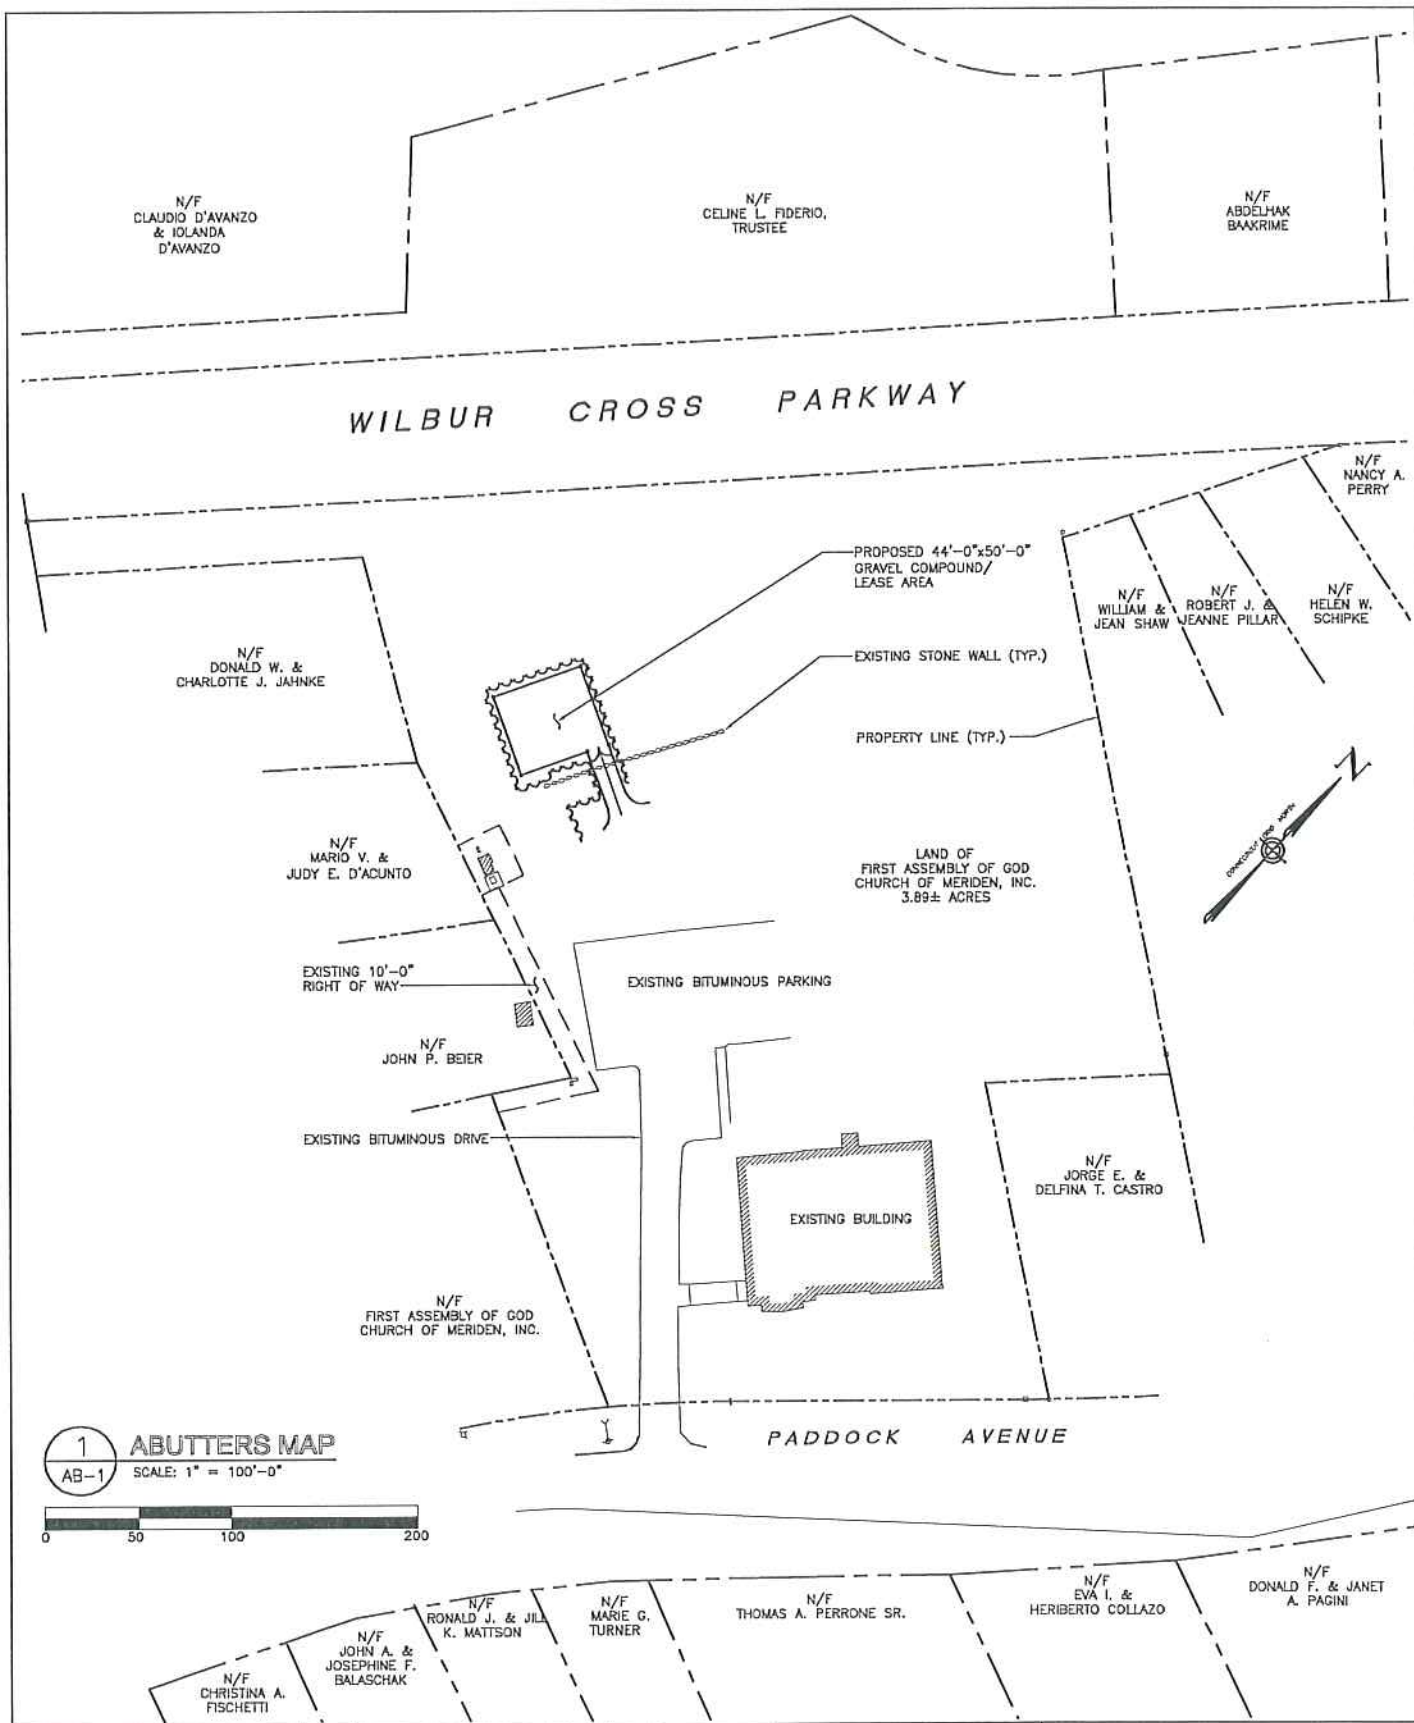

**URS**  
URS CORPORATION-AES  
500 ENTERPRISE DRIVE  
ROCKY HILL, CT. 06067  
1-(890)-529-8382  
1-(890)-529-5588 (FAX)


**Optasite**  
ONE RESEARCH DRIVE, SUITE 200C  
WESTBOROUGH, MA 01581  
(508) 778-2480

**DRAWING TITLE:** ABUTTERS MAPS  
**PROJECT INFORMATION:**  
FIRST ASSEMBLY OF GOD  
651 PADDOCK AVENUE  
MERIDEN, CONNECTICUT

| DRAWING TITLE:                       |                 |
|--------------------------------------|-----------------|
| AB-1                                 |                 |
| REVISION NO. 1                       | DRAWN BY: RRRH  |
| DATE ISSUED: 09/29/06                | CHECKED BY: PJS |
| SCALE: AS NOTED                      | APPROVED BY:    |
| SHEET NO. 1 OF 1                     |                 |
| URS JOB NO.: OPT011 (36915451.00003) |                 |



|  |             |
|--|-------------|
|  | SHEET NO. 1 |
|--|-------------|

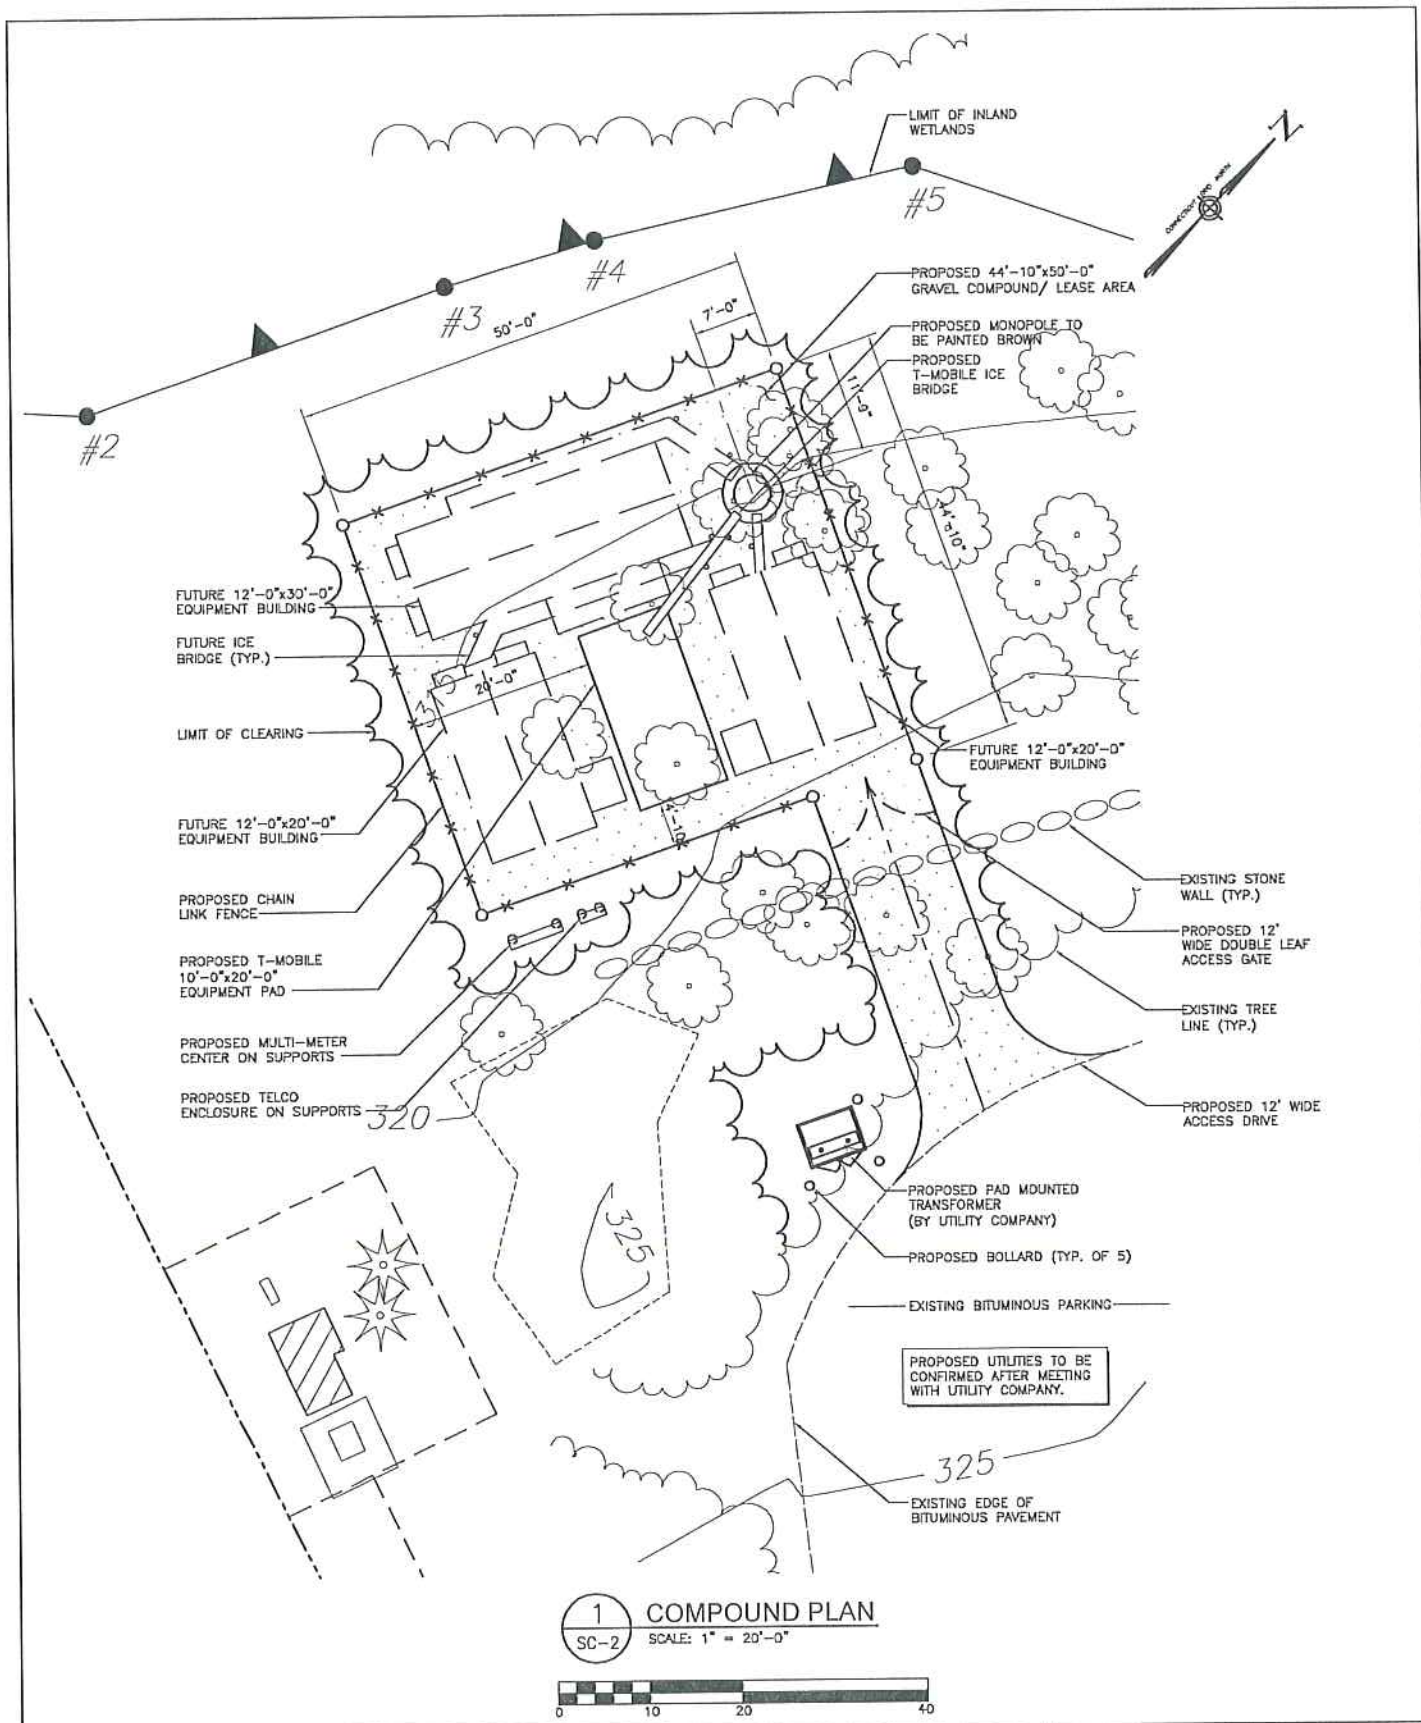

**URS**

URS CORPORATION-AES  
500 ENTERPRISE DRIVE  
ROCKY HILL, CT. 06067  
1-(860)-529-8882  
1-(860)-529-5555 (FAX)

((( )))  
**Optasite**

ONE RESEARCH DRIVE, SUITE 200C  
WESTBOROUGH, MA 01581  
(508) 779-2460

DRAWING TITLE: COMPOUND PLAN


PROJECT INFORMATION:

FIRST ASSEMBLY OF GOD  
651 PADDOCK AVENUE  
MERIDEN, CONNECTICUT

DRAWING TITLE:

SC-2

|                                      |                  |
|--------------------------------------|------------------|
| REVISION NO. 1                       | DRAWN BY: RRRH   |
| DATE ISSUED: 09/29/06                | CHECKED BY: PJS  |
| SCALE: AS NOTED                      | APPROVED BY:     |
|                                      | SHEET NO. 2 OF 3 |
| URS JOB NO.: OPT011 (36915451.00003) |                  |

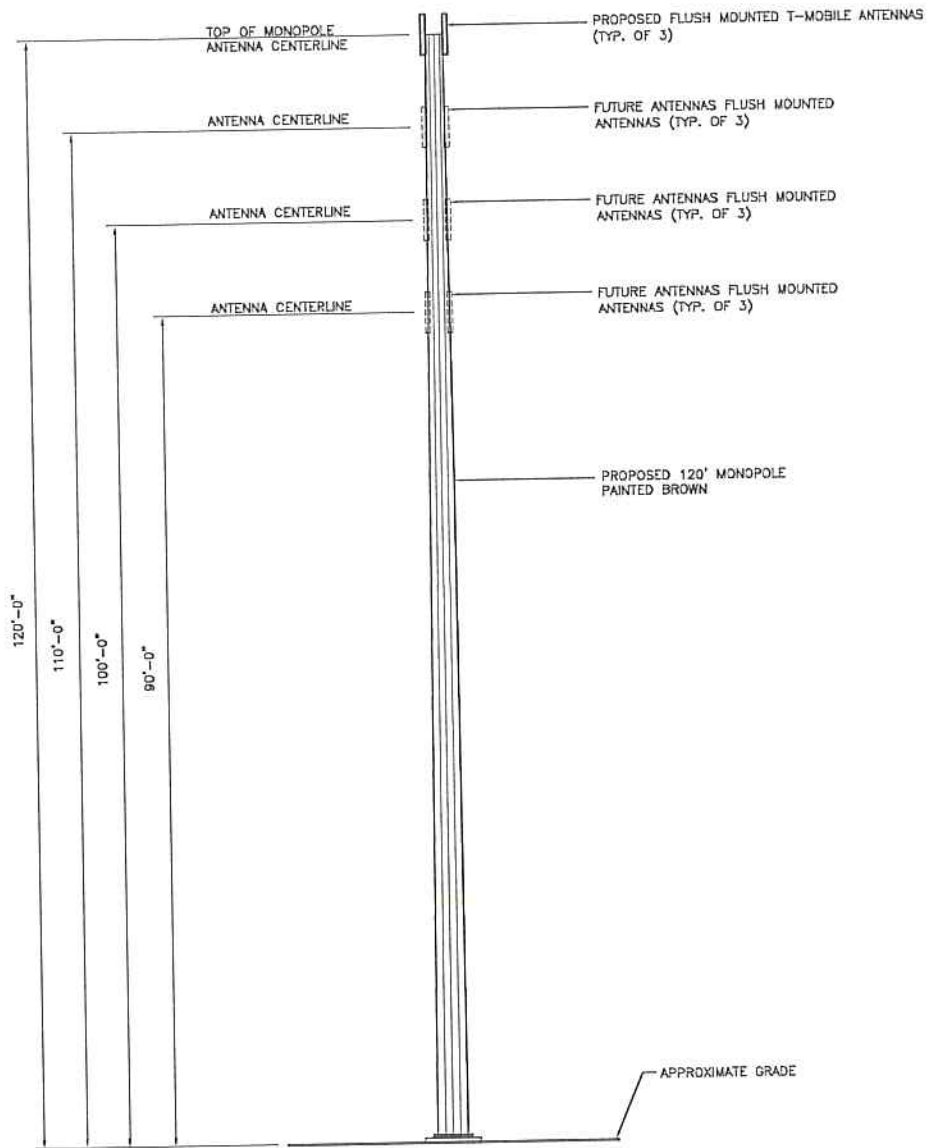

1 TOWER ELEVATION  
SC-3 SCALE: 1" = 20'-0"



**URS**

URS CORPORATION-AES  
500 ENTERPRISE DRIVE  
ROCKY HILL, CT. 06067  
1-(850)-529-9892  
1-(850)-529-5555 (FAX)

**Optasite**

ONE RESEARCH DRIVE, SUITE 200C  
WESTBOROUGH, MA 01581  
(508) 778-2480

DRAWING TITLE: TOWER ELEVATION

PROJECT INFORMATION:

FIRST ASSEMBLY OF GOD  
651 PADDOCK AVENUE  
MERIDEN, CONNECTICUT

DRAWING TITLE:

SC-3

|                                      |                  |
|--------------------------------------|------------------|
| REVISION NO. 1                       | DRAWN BY: RRH    |
| DATE ISSUED: 09/29/05                | CHECKED BY: PJS  |
| SCALE: AS NOTED                      | APPROVED BY:     |
|                                      | SHEET NO. 3 OF 3 |
| URS JOB NO.: OPT011 (36915451.00003) |                  |



January 17, 2007

Carrie L. Larson  
Cohen and Wolf, P.C.  
1115 Broad Street  
P.O. Box 1821  
Bridgeport, Connecticut 06601  
Phone : 203-368-0211

**Reference:** Meriden – First Assembly of God Church  
651 Paddock Avenue  
Meriden, Connecticut  
36915451.00003

Dear Ms. Larson:

URS Corporation has reviewed the above mentioned site located at 651 Paddock Avenue and has determined that a total of 11 trees 6" in diameter or greater will need to be removed for the purpose of constructing the proposed telecommunications facility and its access road.

If you should have any questions, please call.

Sincerely,

**URS Corporation AES**

A handwritten signature in black ink, appearing to read "Alitz Abadjian".

Alitz Abadjian  
Project Manager

AA/mks

cc: CF/FB/PP

URS Corporation  
500 Enterprise Drive, Suite 3B  
Rocky Hill, CT 06067  
Tel: 860.529.8882  
Fax: 860.529.3991