



Aug 13, 2013 1:11pm J.Kelleher G:\JOB504\06C1625-G\DWG\LL06C1625001.dwg
Layout: LL-0 24x36 100SC

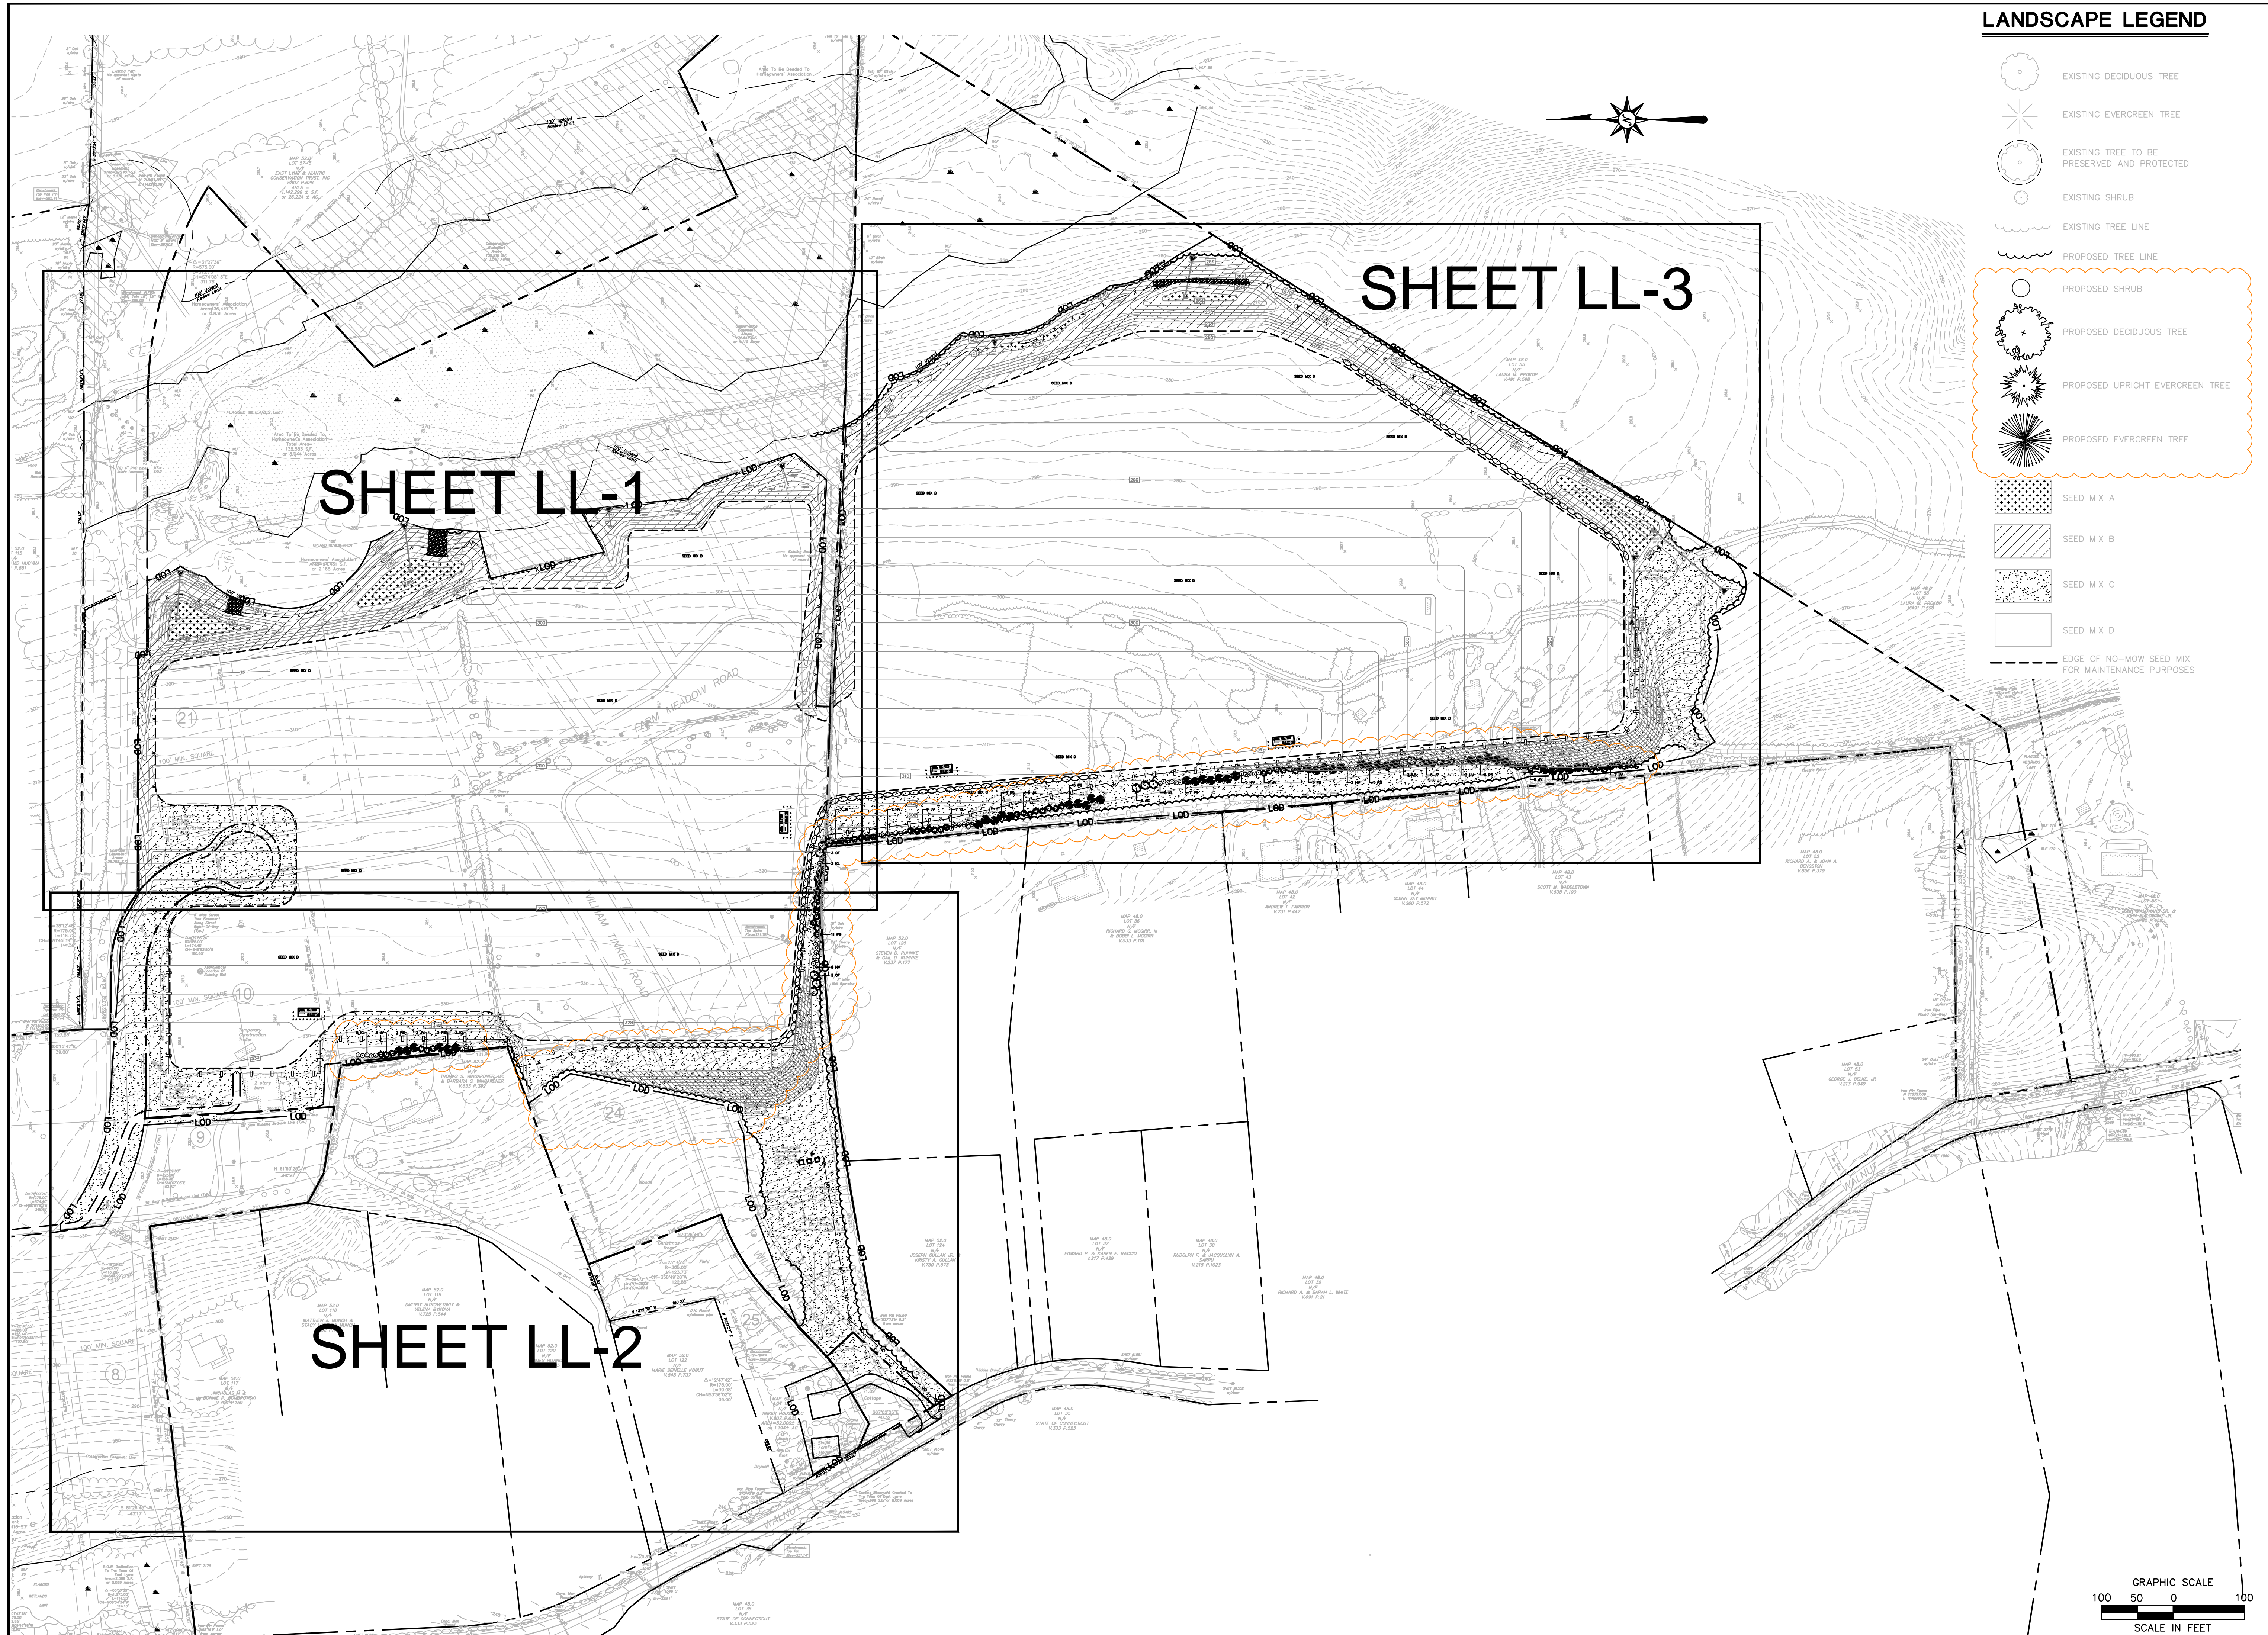


LANDSCAPE LEGEND

- EXISTING DECIDUOUS TREE
- EXISTING EVERGREEN TREE
- EXISTING TREE TO BE PRESERVED AND PROTECTED
- EXISTING SHRUB
- EXISTING TREE LINE
- PROPOSED TREE LINE
- PROPOSED SHRUB
- PROPOSED DECIDUOUS TREE
- PROPOSED UPRIGHT EVERGREEN TREE
- PROPOSED EVERGREEN TREE
- SEED MIX A
- SEED MIX B
- SEED MIX C
- SEED MIX D
- EDGE OF NO-MOW SEED MIX FOR MAINTENANCE PURPOSES

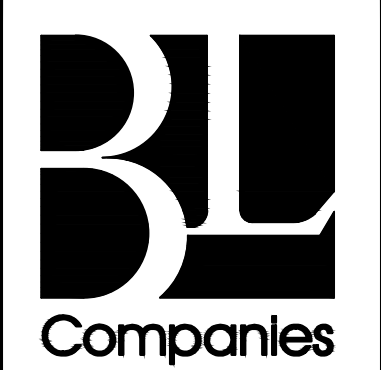

ARCHITECTURE
ENGINEERING
PLANNING
LANDSCAPE ARCHITECTURE
LAND SURVEYING
ENVIRONMENTAL SCIENCES

355 Research Parkway
Middletown, CT 06450
(203) 630-1400
(203) 630-2615 Fax

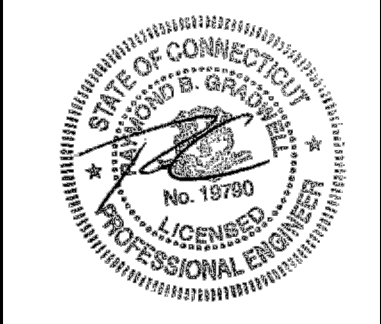

ANTARES SOLAR FIELD
GRASSY HILL RD AND WALNUT HILL RD
EAST LYME, CONNECTICUT

No.	Date	Desc.
1.	5/15/13	REVISED ARRAY LAYOUT
2.	7/05/13	REVISIONS FOR DBM SET
3.	8/9/13	REVISIONS PER PETITION 1056

Designed: JWF
 Drawn: BKB
 Checked: RBG
 Approved:
 Scale: 1"=100'
 Project No.: 06C1625-G
 Date: 10/09/12

CAD File: LL06C1625001
 Title: OVERALL LANDSCAPE PLAN

Sheet No.: LL-0

