


**ANTARES SOLAR FIELD**  
 GRASSY HILL RD AND WALNUT HILL RD  
 EAST LYME, CONNECTICUT

REVISIONS

No.	Date	Desc.
1.	5/15/13	REVISED ARRAY LAYOUT
2.	7/01/13	REVISIONS FOR D&M SET.
3.	8/9/13	REVISIONS PER PETITION 1056.

Designed BKB  
 Drawn BKB  
 Checked RBG  
 Approved  
 Scale 1"=40'  
 Project No. 06C1625-G  
 Date 10/09/12  
 CAD File: LL06C1625G01  
 Title  
**LANDSCAPE PLAN**  
 Sheet No.

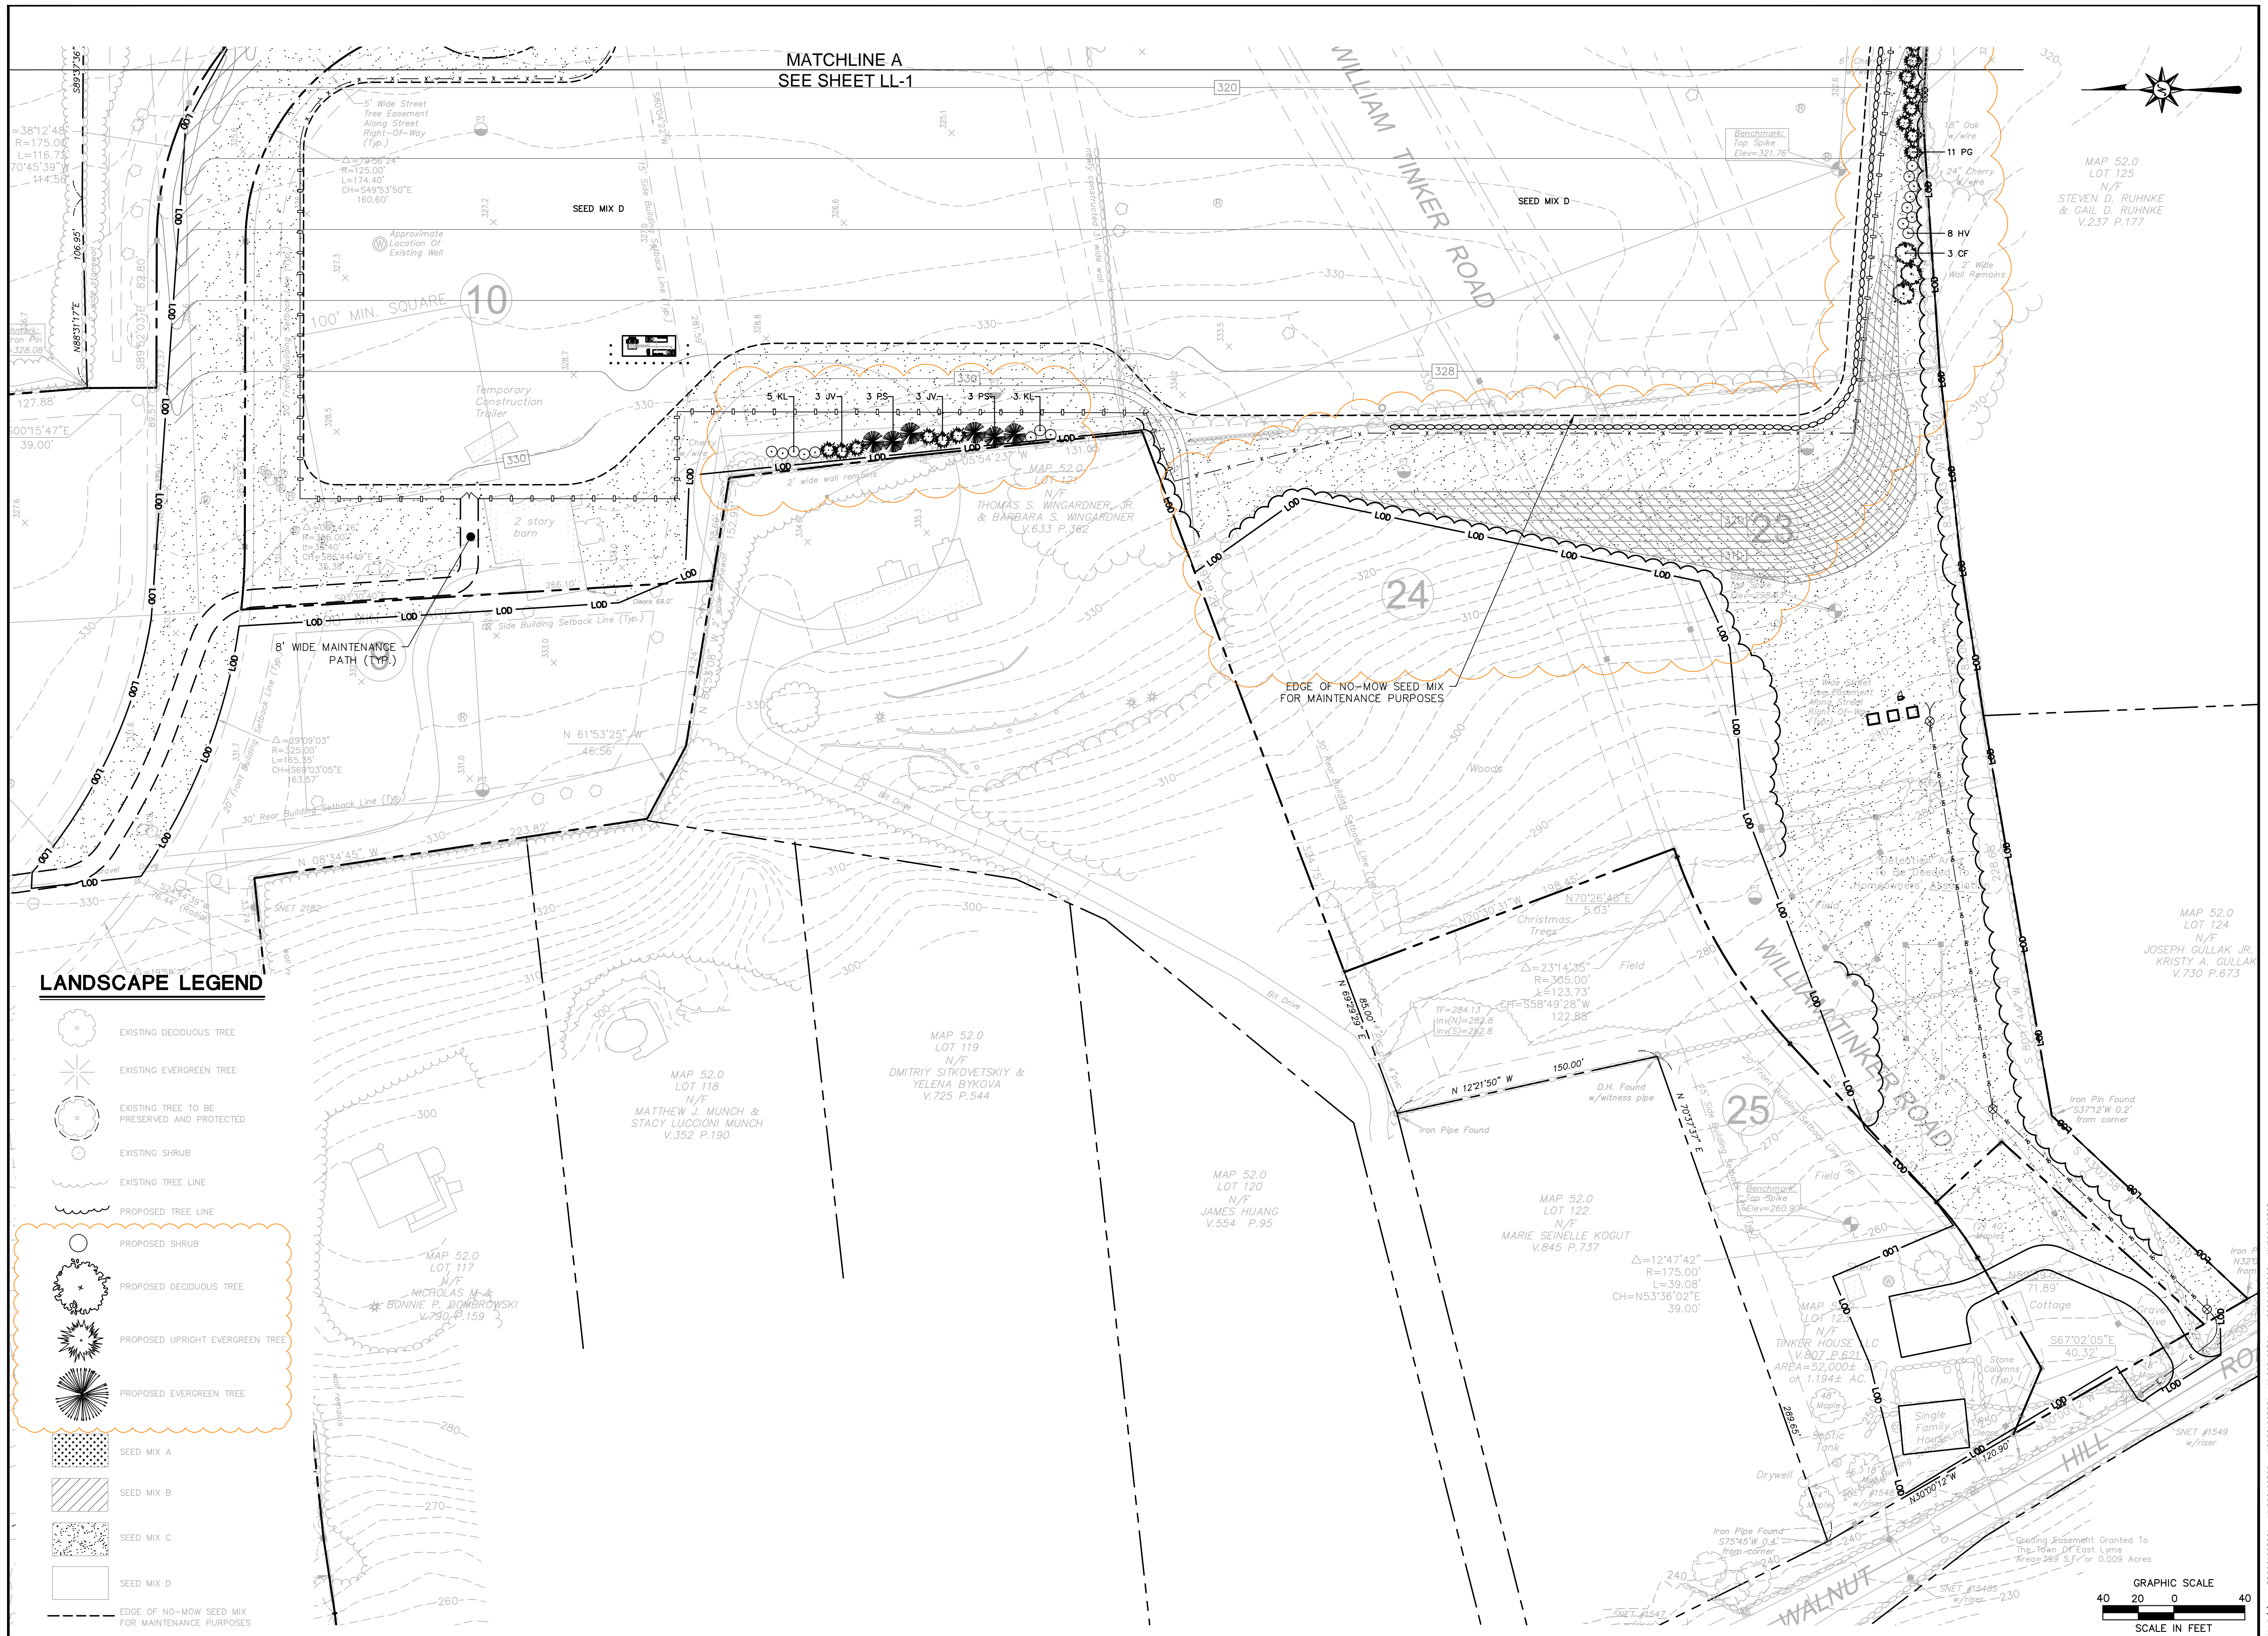

Aug. 13, 2013 11:22am, J.Keller, G:\06C1625-G\DWG\LL06C1625G01.dwg  
 Layout: LL-2 24x36 40SC