



Aug 13, 2013 11:53am Jeffrey G. \JOB505\06C1625-G\DWG\LL06C162501.dwg  
 Layout: LL-3 24x36 405C

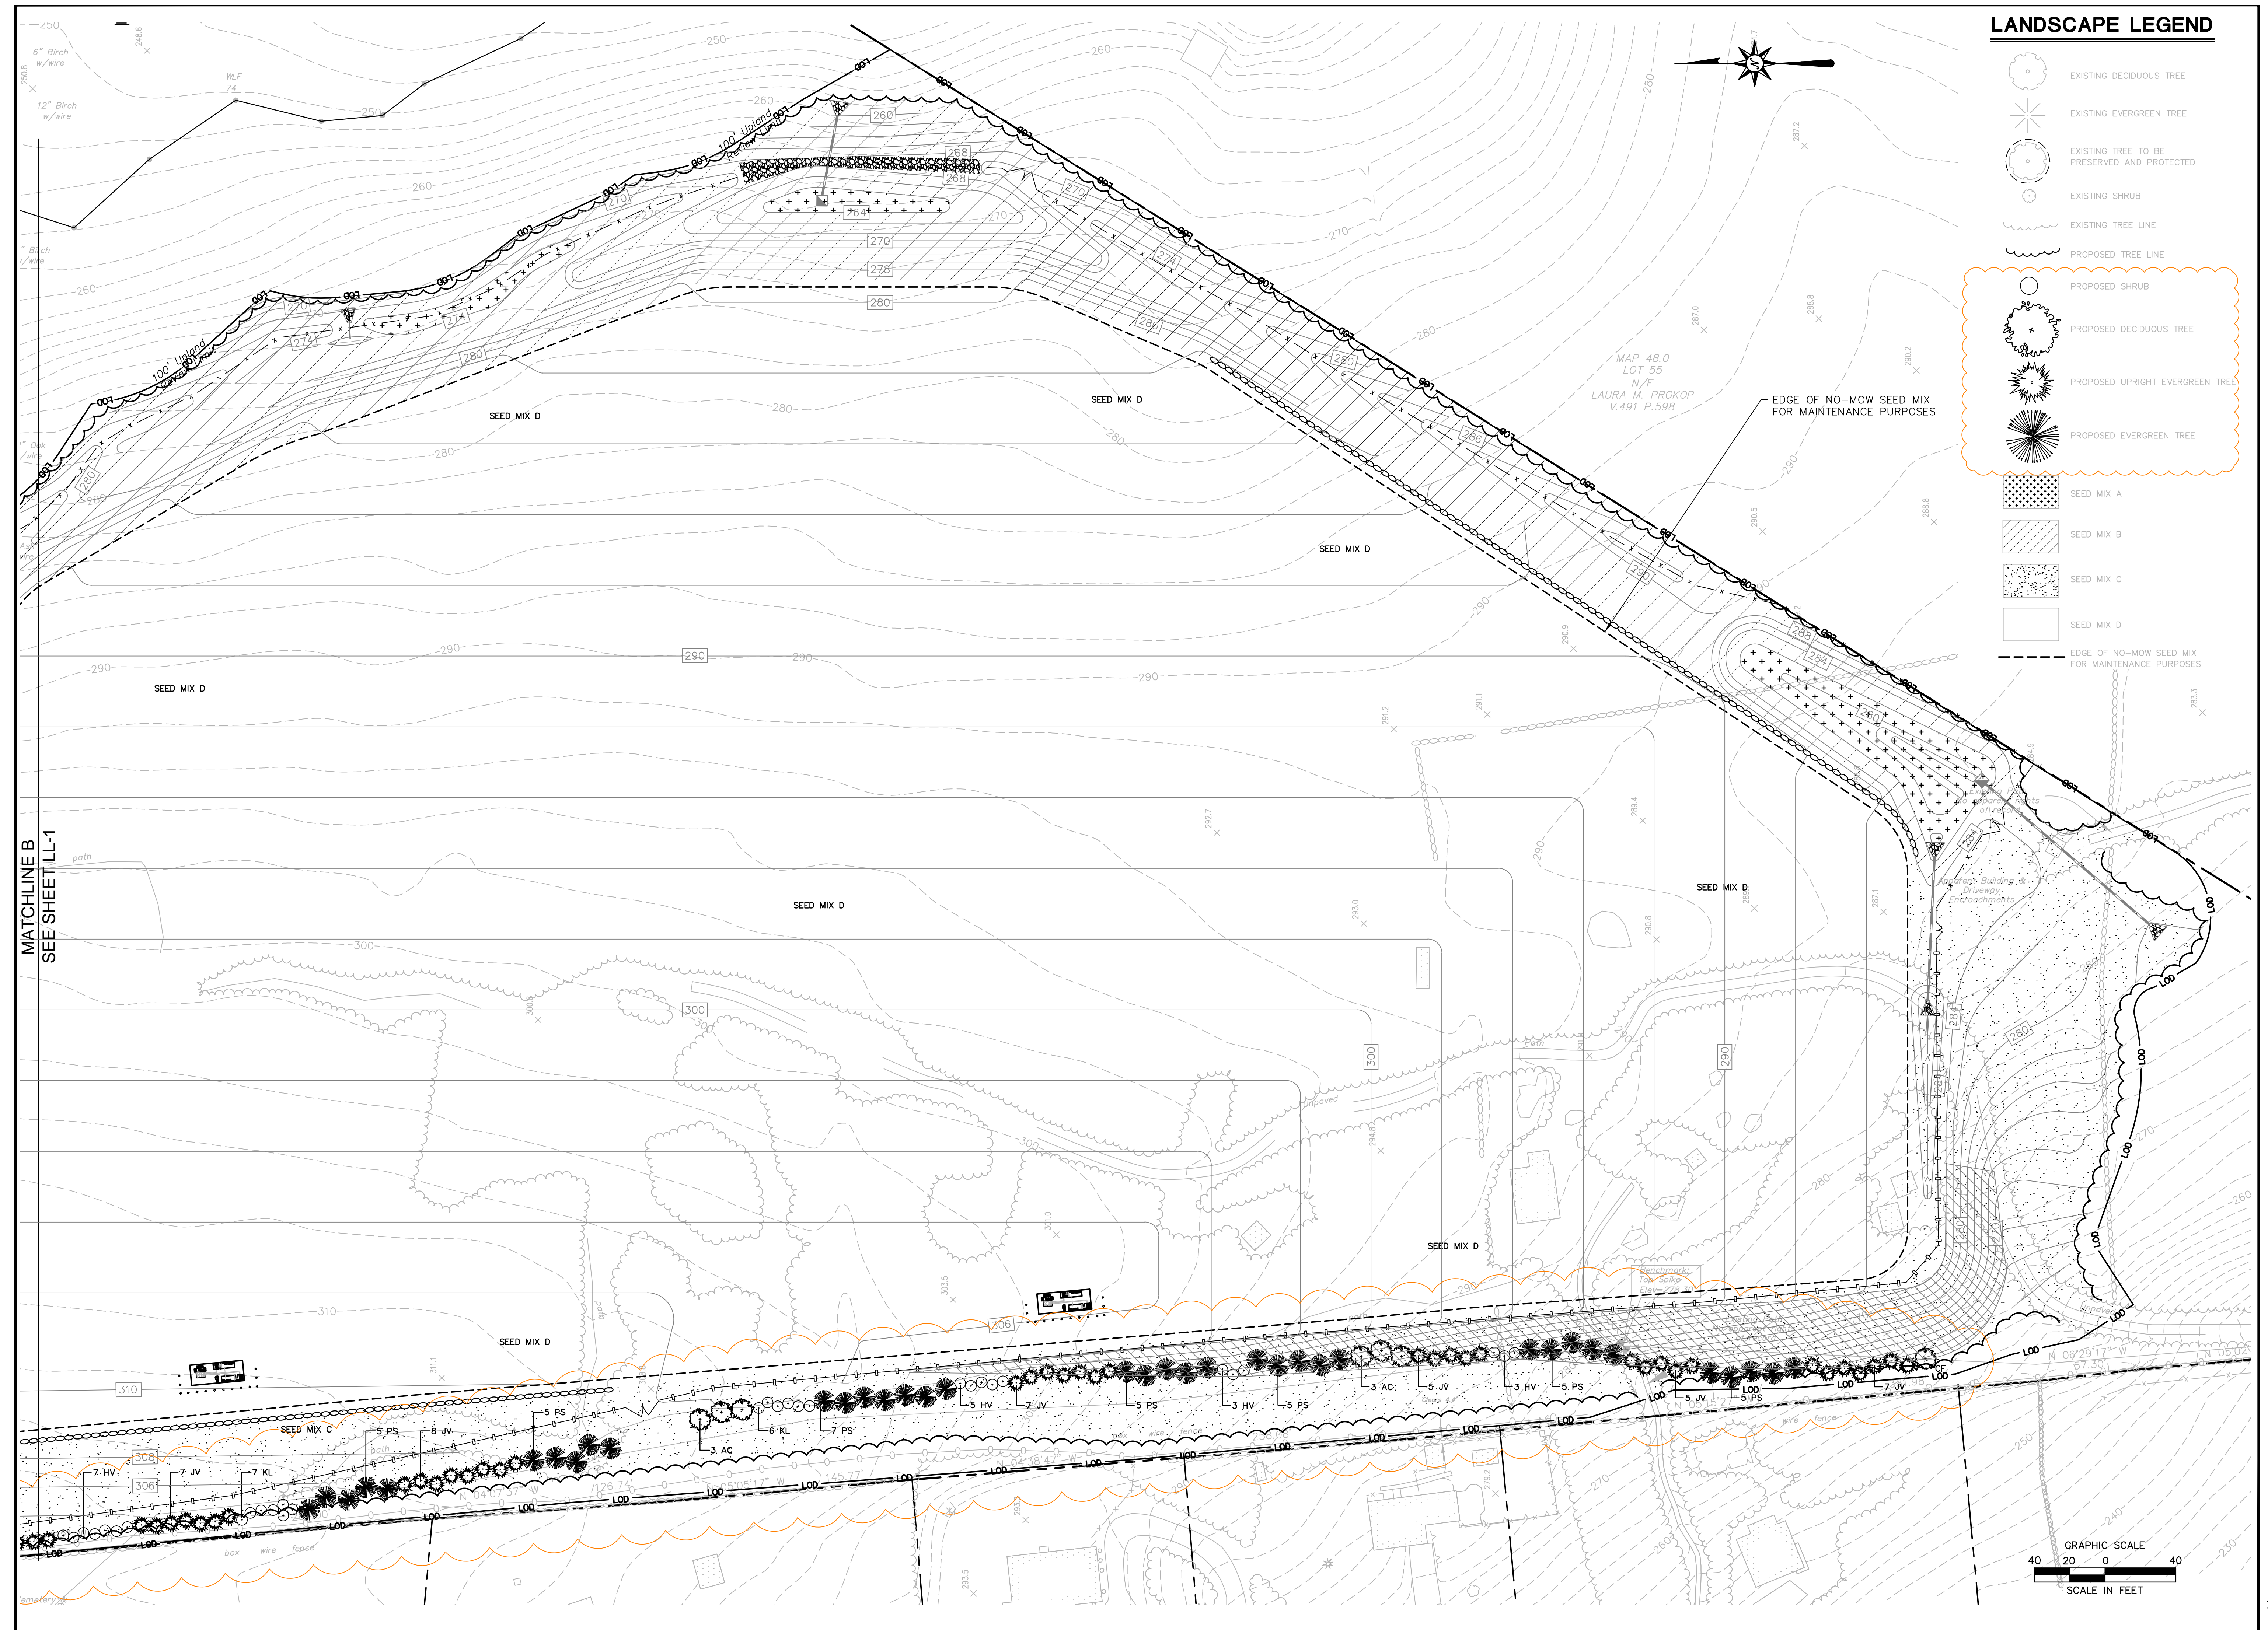

**LANDSCAPE LEGEND**

- EXISTING DECIDUOUS TREE
- EXISTING EVERGREEN TREE
- EXISTING TREE TO BE PRESERVED AND PROTECTED
- EXISTING SHRUB
- EXISTING TREE LINE
- PROPOSED TREE LINE
- PROPOSED SHRUB
- PROPOSED DECIDUOUS TREE
- PROPOSED UPRIGHT EVERGREEN TREE
- PROPOSED EVERGREEN TREE
- SEED MIX A
- SEED MIX B
- SEED MIX C
- SEED MIX D
- EDGE OF NO-MOW SEED MIX FOR MAINTENANCE PURPOSES

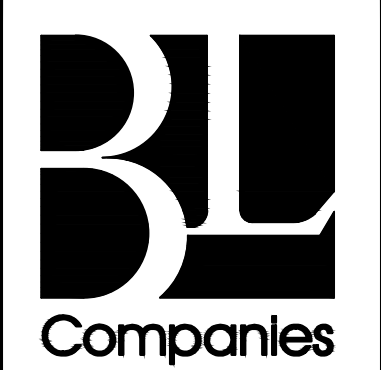

**BL Companies**  
 ARCHITECTURE  
 PLANNING  
 LANDSCAPE ARCHITECTURE  
 LAND SURVEYING  
 ENVIRONMENTAL SCIENCES

355 Research Parkway  
 Meriden, CT 06450  
 (203) 630-1406  
 (203) 630-2615 Fax



**ANTARES SOLAR FIELD**  
 GRASSY HILL RD AND WALNUT HILL RD  
 EAST LYME, CONNECTICUT

REVISIONS

No.	Date	Desc.
1.	5/15/13	REVISED ARRAY LAYOUT
2.	7/15/13	REVISIONS FOR D&M SET
3.	8/9/13	REVISIONS PER PETITION 1056

Designed: BKB  
 Drawn: BKB  
 Checked: RBG  
 Approved:  
 Scale: 1"=40'  
 Project No.: 06C1625-G  
 Date: 10/09/12

CAD File: LL06C1625001  
 Title: **LANDSCAPE PLAN**

Sheet No.: **LL-3**