

MAP REFERENCES:


1. FIRST DIVISION OF LAND PLAN PREPARED FOR YAWORSKI, INC. TARDON ROAD, PLAINFIELD, CT. DATE: 04/17/06. SCALE: 1" = 100'. SHEET 1 AND 2 OF 2 BY ANCHOR ENGINEERING SERVICES, INC.
2. BOUNDARY SURVEY PREPARED FOR NEELY, LLC & ROSE YAWORSKI, Packer Road, Canterbury, CT. DATE: 09/28/06. SCALE: 1" = 80' BY ANCHOR ENGINEERING SERVICES, INC.
3. BOUNDARY LINE SURVEY MAP, PACKER ROAD CANTEBURY, CONNECTICUT, PREPARED FOR YAWORSKI, INC. DATE: 02-26-96. SCALE: 1" = 200' BY CHARLES T. CAMP
4. LOCATION OF RIGHT OF WAY OF THE CONNECTICUT LIGHT AND POWER COMPANY ACROSS THE PROPERTY OF CHRISTIAN J. WELLINGHAUSEN, JR. ET AL. TOWN OF CANTEBURY, COUNTY OF WINDHAM, STATE OF CONNECTICUT DATE: JULY 1970. SCALE: 1" = 200' BY WILLIAM E. RICHARD

NOTES:

1. BEARINGS SHOWN ARE CONNECTICUT GRID NAD 27 AND BASED ON GPS DATA COLLECTED BY ANCHOR ENGINEERING SERVICES, INC. AND INFORMATION PROVIDED BY THE STATE OF CONNECTICUT DEPARTMENT OF TRANSPORTATION.
2. FIELD SURVEY WAS PERFORMED ON THE GROUND BY ANCHOR ENGINEERING SERVICES, INC. IN OCTOBER AND NOVEMBER 2006.
3. PARCEL SHOWN IS LOCATED IN ZONE DESIGNATION "A8," "B," AND "C," IN PART BY EACH AS SHOWN ON FLOOD INSURANCE RATE MAP (FIRM) TOWN OF CANTEBURY, CONNECTICUT, WINDHAM COUNTY, PANEL 18 OF 30, COMMUNITY PANEL NUMBER 090183 0018 A, DATE: OCTOBER 19, 1984.
4. WETLAND FLAGS SHOWN WERE FIELD DELINEATED BY JOHN IANNI, CERTIFIED SOIL SCIENTIST IN OCTOBER 2006 AND WERE FIELD LOCATED BY ANCHOR ENGINEERING SERVICES, INC. IN OCTOBER 2006.

LEGEND:

PROPERTY LINE	---
EASEMENT LINE	---
EDGE OF WATER	---
STONE WALL	---
MONUMENT FOUND	●
IRON PIN FOUND	×
WIRE FENCE REMAINS	---
TREE WITH WIRE	---
ARMY CORPS WETLANDS	---
CONNECTICUT WETLANDS	---

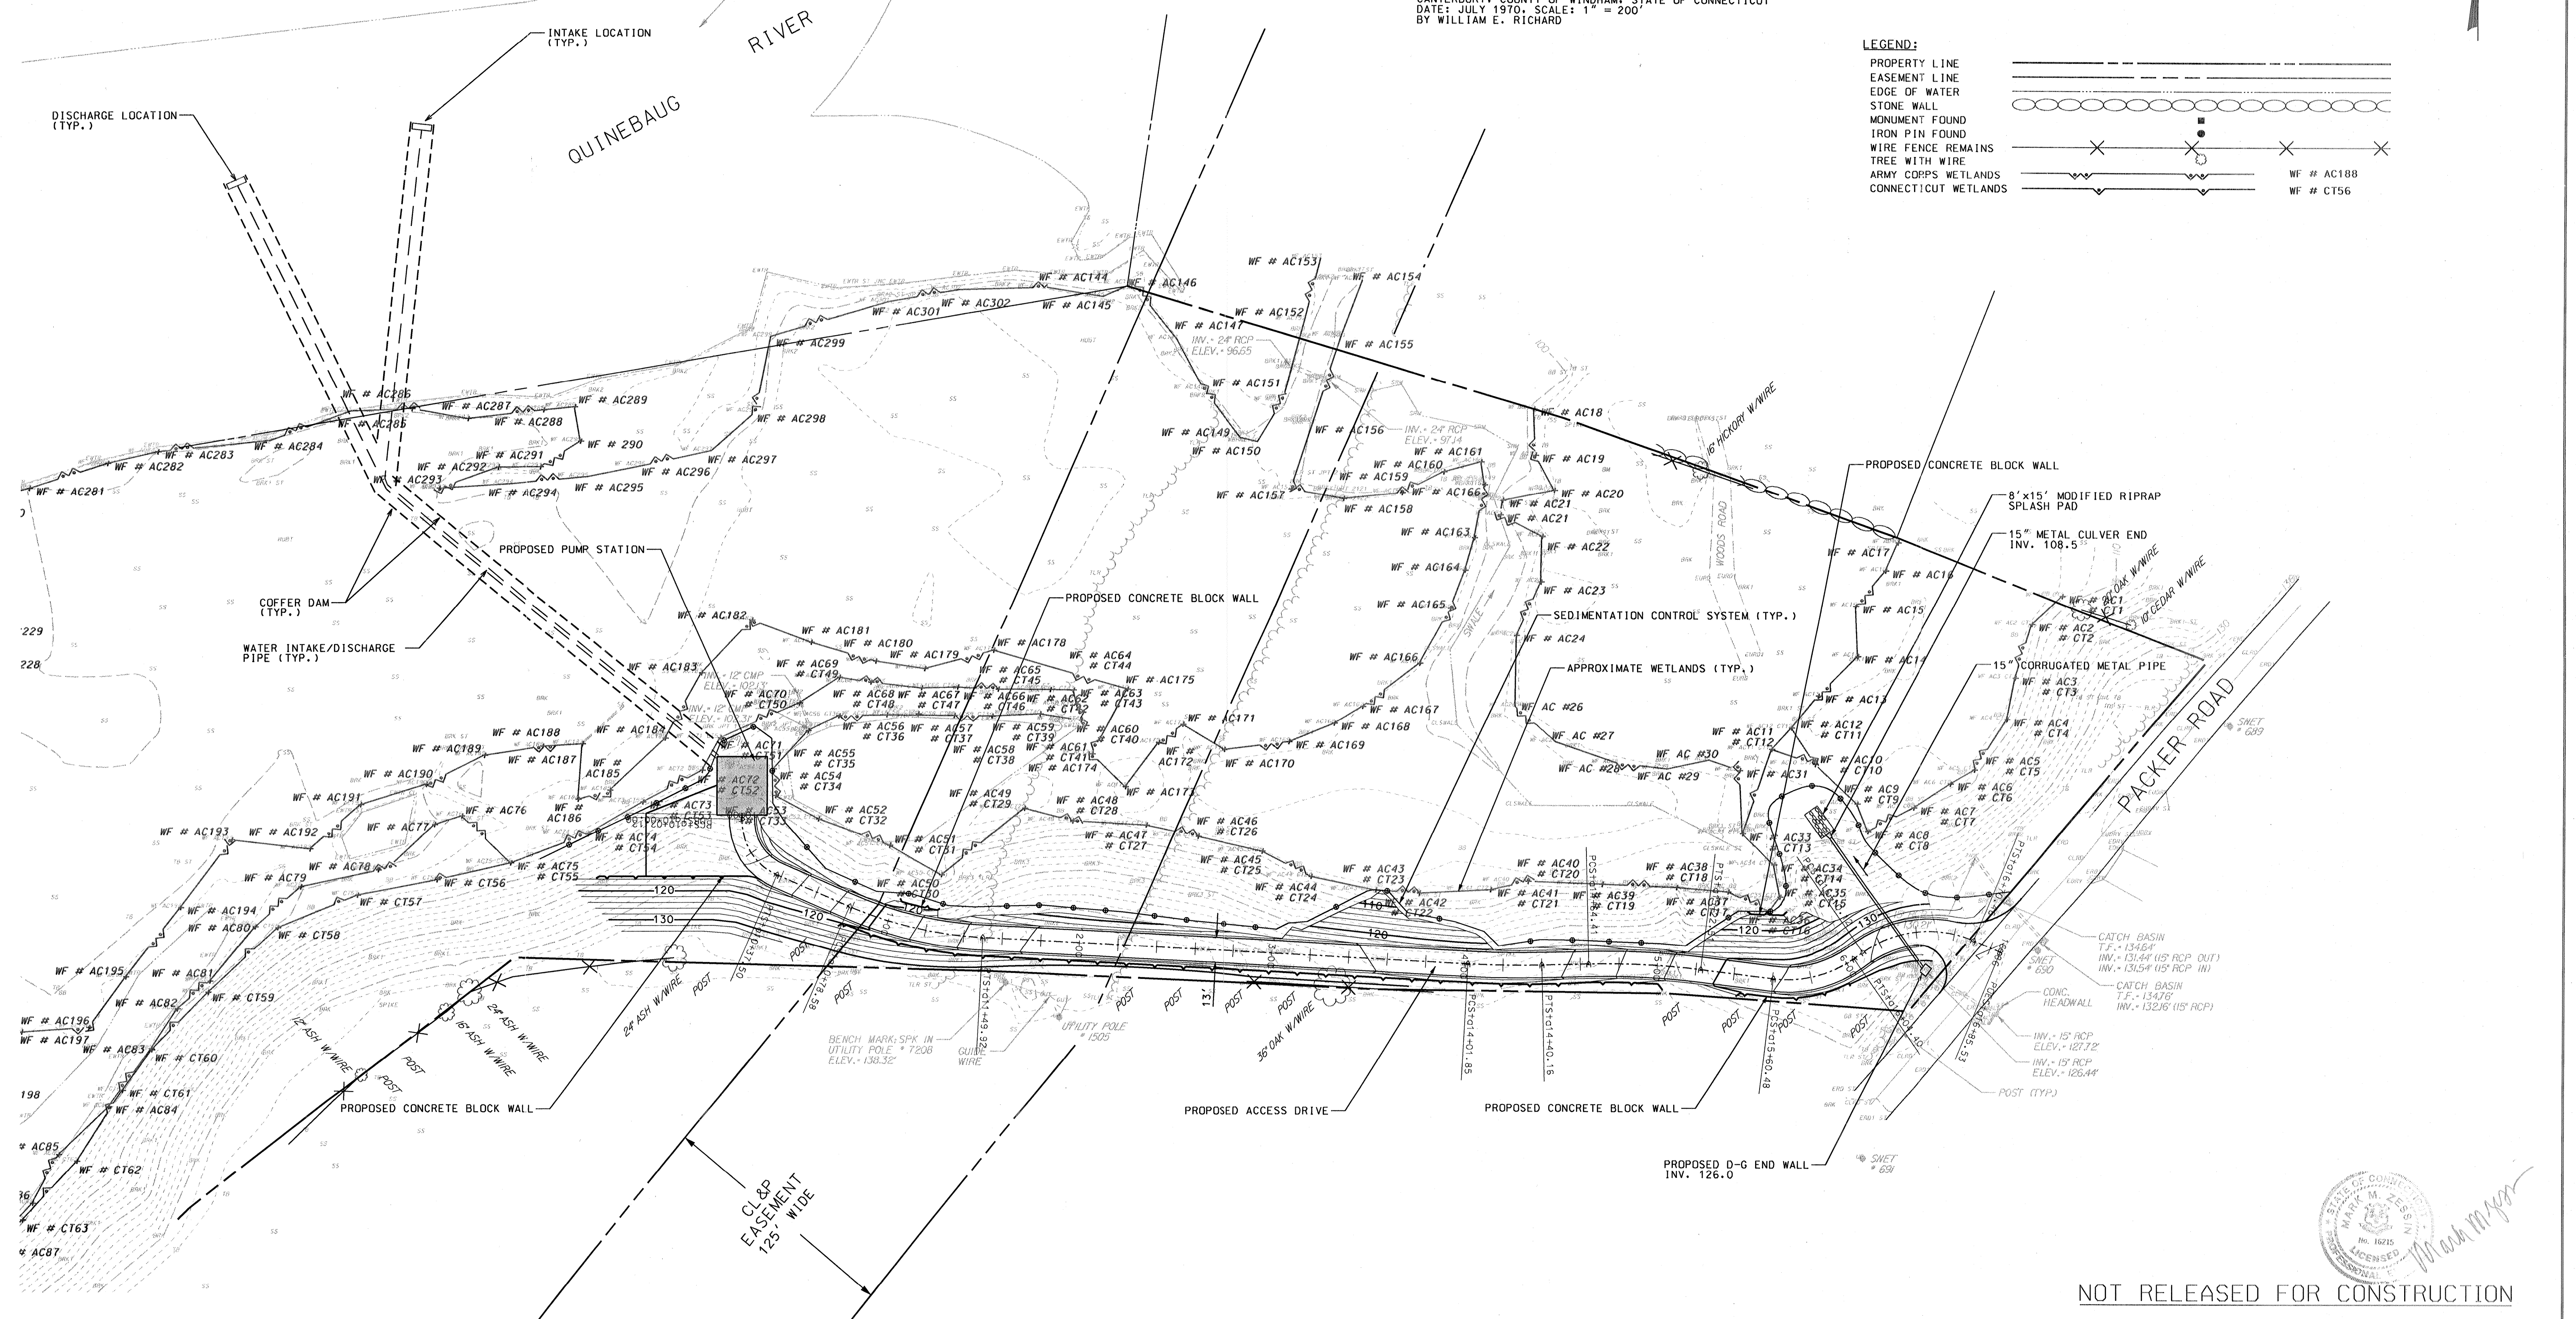

NOT RELEASED FOR CONSTRUCTION

		Anchor Engineering Services, Inc. 75 Nutmeg Lane Glastonbury, CT 06033 TEL (860) 633-8770 FAX (860) 633-5971	
		WATER INTAKE/DISCHARGE LOCATION PREPARED FOR PLAINFIELD RENEWABLE ENERGY PUMP STATION SITE PACKER ROAD CANTEBURY, CT	
PROJ. ENGINEER PL PROJ. MANAGER DSA OFFICE REVIEW MMZ	REVISIONS 12/28/06	PROJECT 952-01 DATE 11/15/06	SHEET NO. 1 OF 2

