


PROFILE VIEW 1

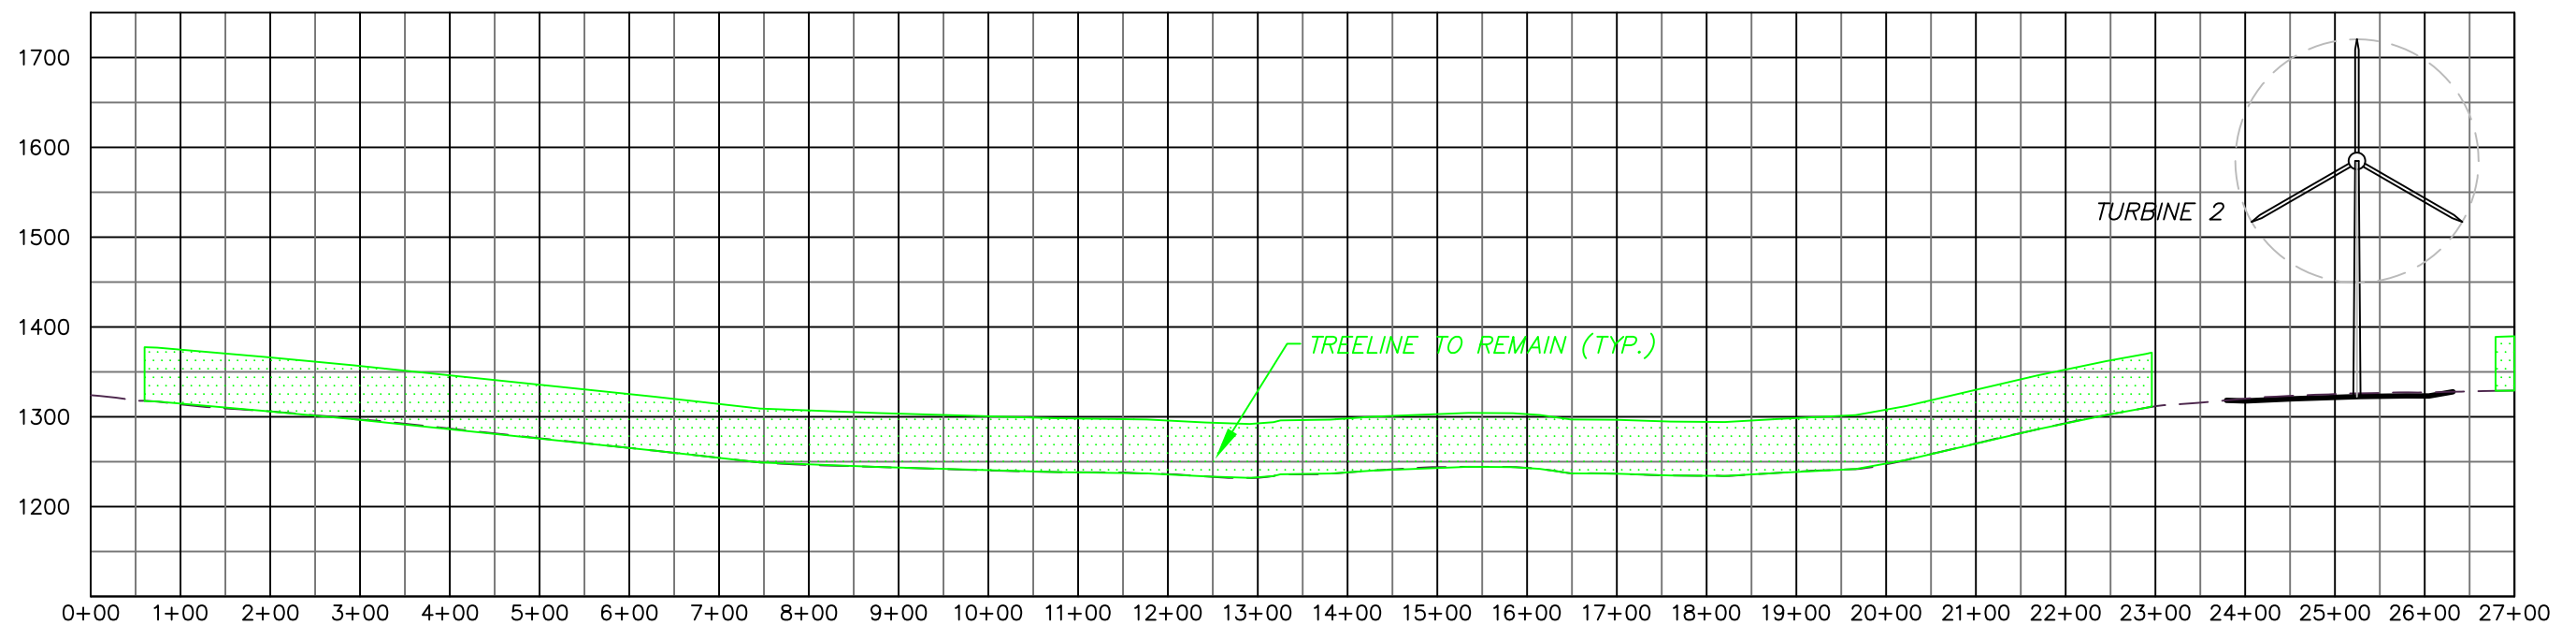

PROFILE VIEW 2

NO.	REVISION	DATE



BNE ENERGY, INC.
 29 SOUTH MAIN STREET
 TOWN CENTER SUITE 200
 WEST HARTFORD, CT 06107

**TURBINE PROFILE
 VIEW**

**WIND COLEBROOK
 NORTH**
 ROCK HALL ROAD

CIVIL C1
 CORNERSTONE PROFESSIONAL PARK, SUITE D-101
 43 SHERMAN HILL ROAD
 (203) 266-0778



BB	CJ
1" = 200'	
9 NOV 11	
3093	
3093	
P-002	

Previous Editions Obsolete