


CS Energy, LLC
Petition No. 1345A

Interrogatories Connecticut Siting Council Set 1
Dated: July 20, 2020

EXHIBIT A

CLEARING PLAN

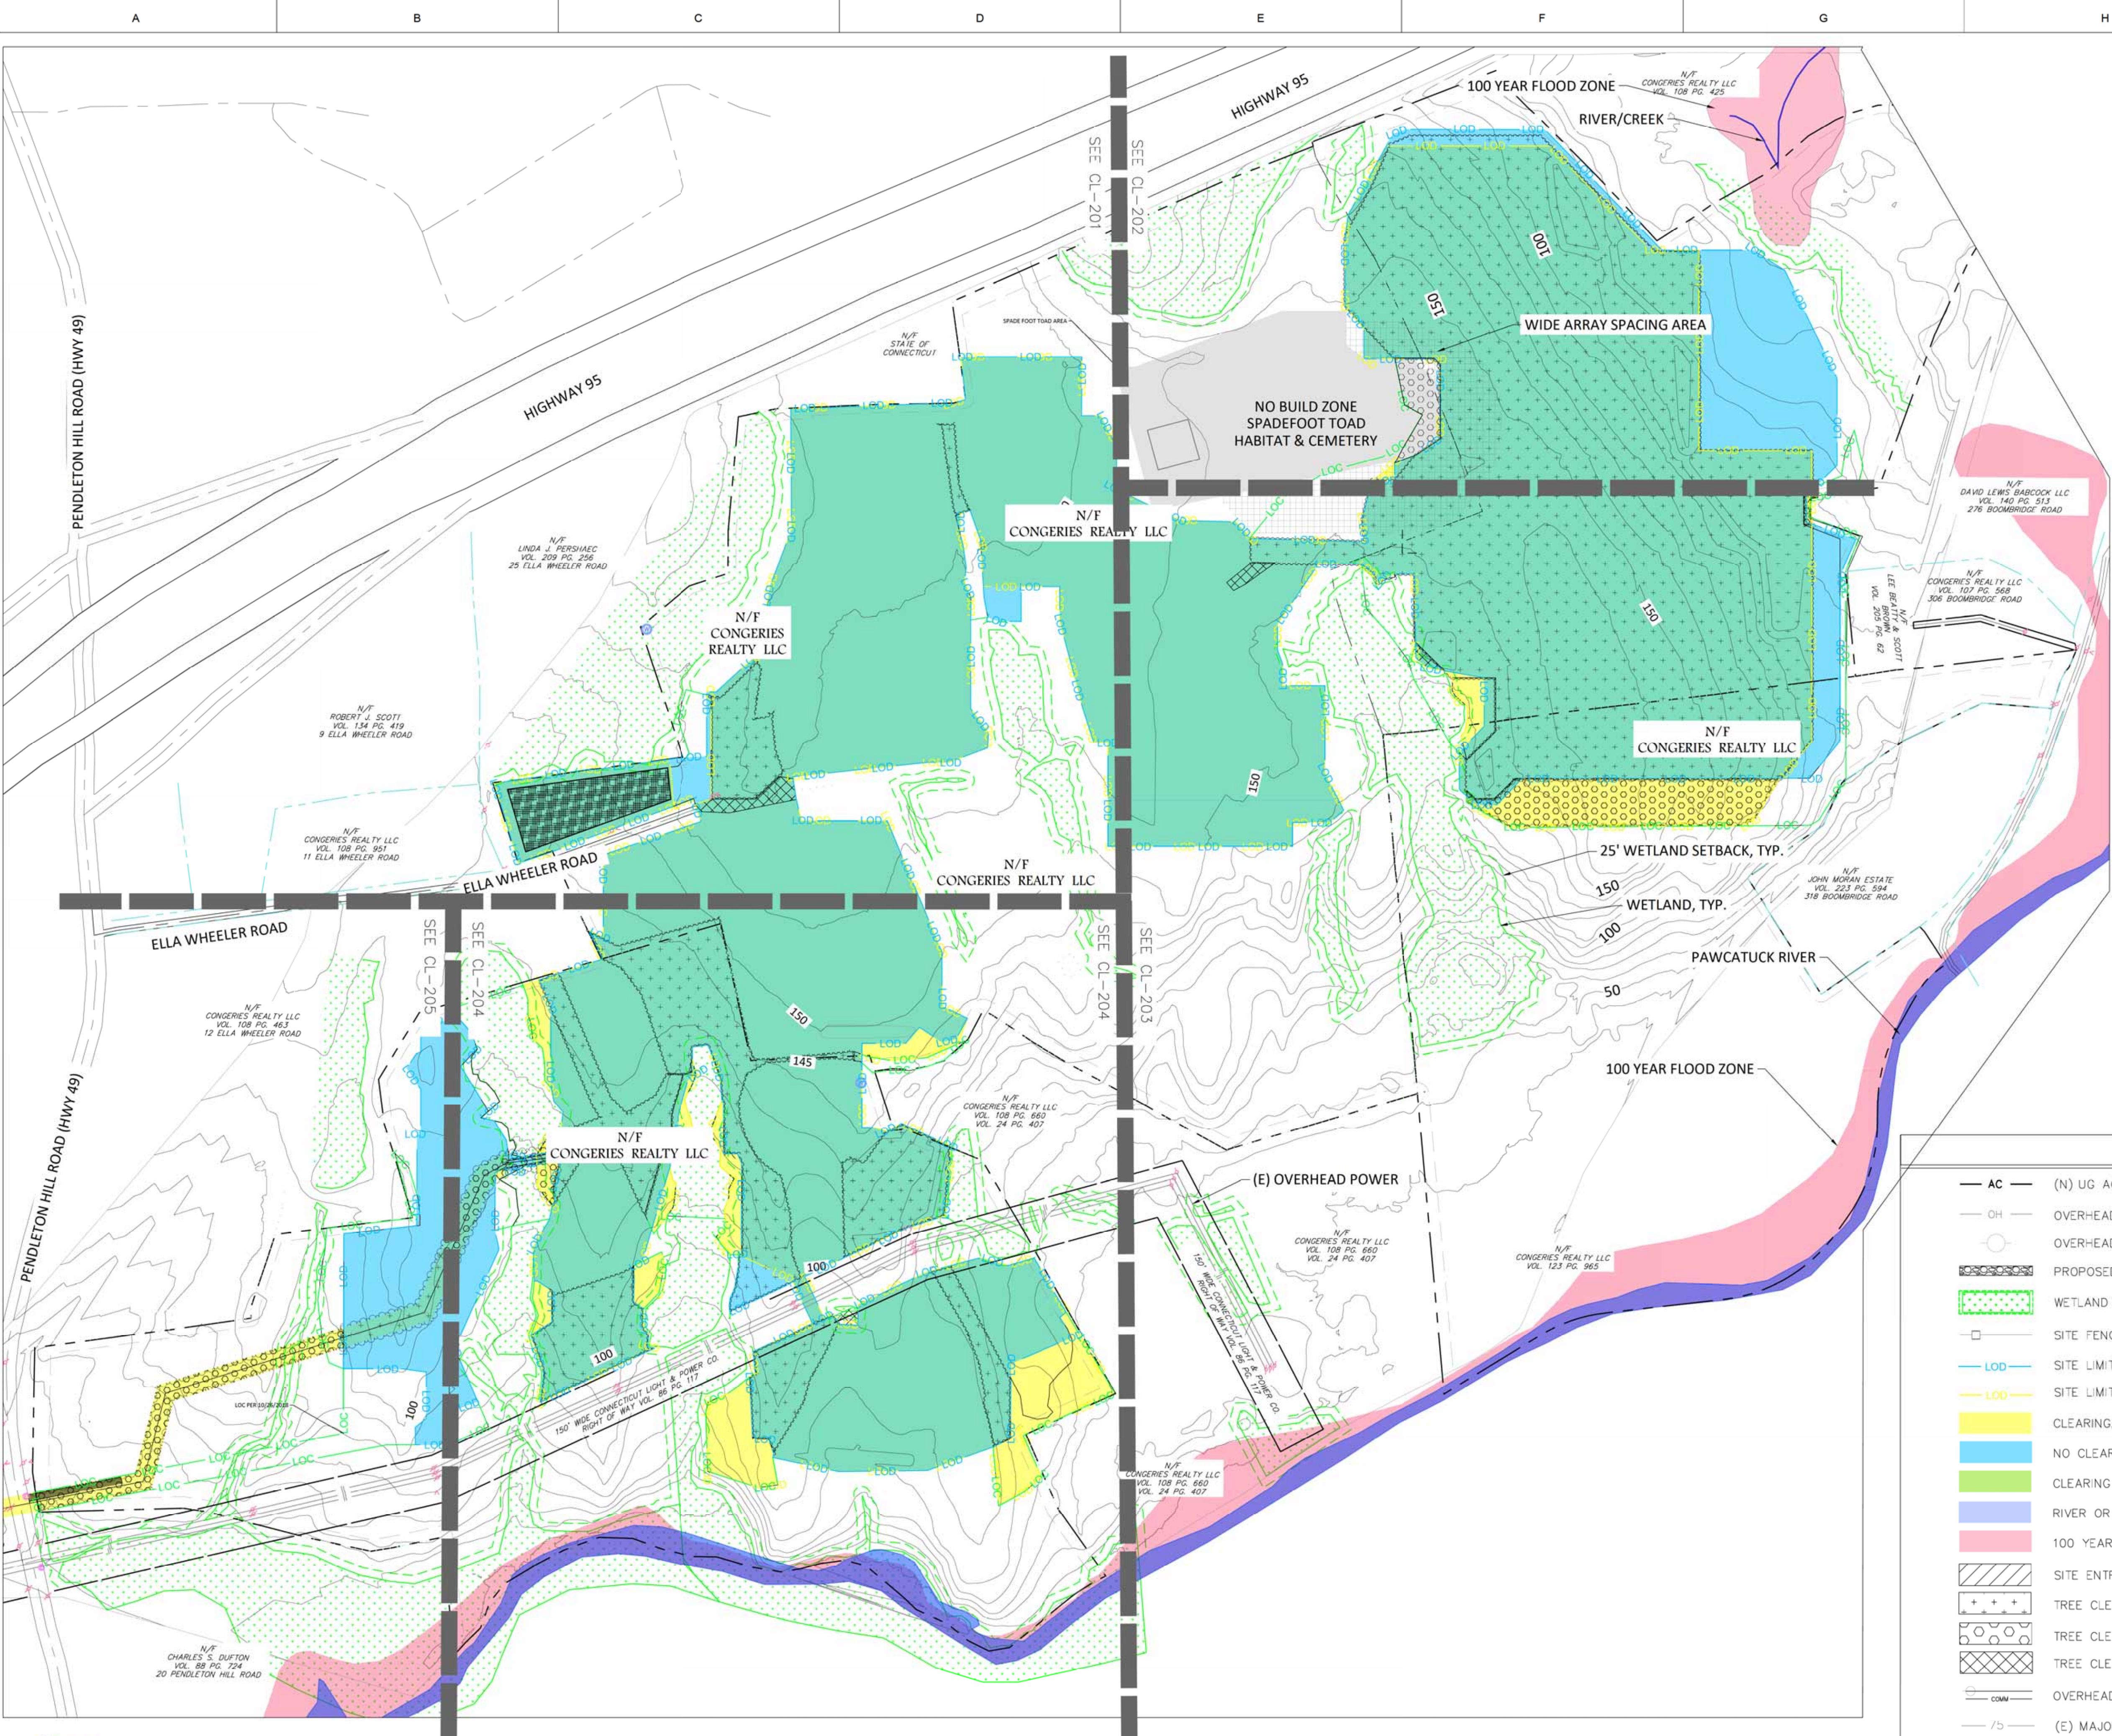

CLEARING PLAN NOTES

1. ARRAY NOT SHOWN FOR CLARITY.
2. LIMIT OF DISTURBANCE (ALT 2) = ±146.33 ACRES
3. LIMIT OF CLEARING (SITING COUNCIL 10/26/2018) = ±173.28 ACRES
4. COMPLETE TREE CLEARING = ±59.70 ACRES
5. TREE CLEARING, NO GRUBBING = ±14.8 ACRES
6. SELECTIVE TREE CLEARING = ±9.5 ACRES
7. TREE CLEARING AREA REMAINING = 0 ACRES
8. AREA TO BE GRUBBED (AREA INSIDE SECURITY FENCE) = ±110.0 ACRES




REV	DESCRIPTION	DATE
0	60% FOR CLIENT REVIEW	05/08/2020
1	60% FOR CLIENT REVIEW	06/11/2020
2	90% ISSUED FOR CLIENT REVIEW	06/30/2020
3	IFC (DRAFT FOR REVIEW)	07/02/2020
4	SITING COUNCIL INTERROGATORIES 1	07/22/2020
-	-	-
-	-	-
-	-	-
-	-	-
-	-	-

CONFIDENTIAL:
 THE INFORMATION DEPICTED ON THIS DOCUMENT IS PROPRIETARY AND THE SOLE PROPERTY OF SIERRA OVERHEAD ANALYTICS, INC (SOA). ANY USE OR DISCLOSURE OF THIS INFORMATION IS EXPRESSLY PROHIBITED WITHOUT THE PRIOR WRITTEN CONSENT OF SOA.



PROJECT NAME:
STONINGTON SOLAR PROJECT

PROJECT ADDRESS:
 ELLA WHEELER RD.
 NORTH STONINGTON, CT 06359
 41° 25' 9.71"N, 71° 50' 4.83"W

SEAL:  DATE: 22-JUL-20
 PROJECT #: 20200309_CT
 DRAWN BY: MMM
 CHECKED BY: DRG

TITLE: CLEARING PLAN SITE OVERVIEW

SHEET: CL-200


LEGEND

	(N) UG AC WIRE
	OVERHEAD POWER
	OVERHEAD POWER POLE
	PROPOSED SITE ACCESS ROAD
	WETLAND W/BUFFER
	SITE FENCE LINE
	SITE LIMIT OF DISTURBANCE - ALT 1
	SITE LIMIT OF DISTURBANCE - ALT 2
	CLEARING, NO GRUBBING AREA
	NO CLEARING, NO GRUBBING AREA
	CLEARING & GRUBBING AREA
	RIVER OR CREEK
	100 YEAR FLOOD ZONE
	SITE ENTRANCE ROAD
	TREE CLEARING (GRUBBING)
	TREE CLEARING (NO GRUBBING)
	TREE CLEARING (SELECTIVE)
	OVERHEAD POWER LINE
	(E) MAJOR CONTOUR
	(E) MINOR CONTOUR
	(N) MAJOR CONTOUR
	(N) MINOR CONTOUR

811 Know what's below. Call before you dig.

1 CLEARING PLAN SITE OVERVIEW
 CL-200 Scale: 1" = 250'

0 250 500 Feet

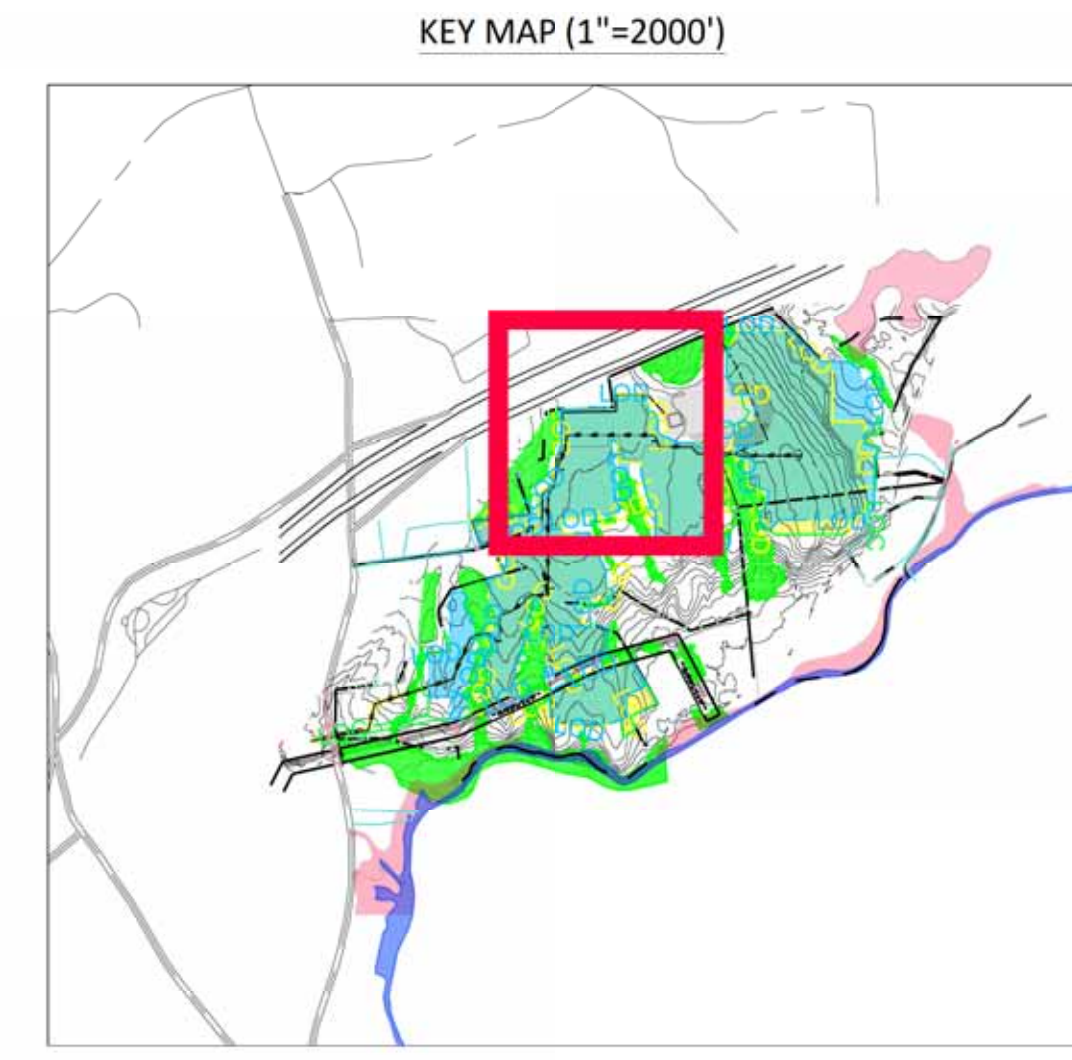

LEGEND

— AC —	(N) UG AC WIRE
— OH —	OVERHEAD POWER
○	OVERHEAD POWER POLE
▨	PROPOSED SITE ACCESS ROAD
▨	WETLAND W/BUFFER
□	SITE FENCE LINE
— LOD —	SITE LIMIT OF DISTURBANCE — ALT 1
— LOD —	SITE LIMIT OF DISTURBANCE — ALT 2
■	CLEARING, NO GRUBBING AREA
■	NO CLEARING, NO GRUBBING AREA
■	CLEARING & GRUBBING AREA
■	RIVER OR CREEK
■	100 YEAR FLOOD ZONE
▨	SITE ENTRANCE ROAD
+	TREE CLEARING (GRUBBING)
○	TREE CLEARING (NO GRUBBING)
▨	TREE CLEARING (SELECTIVE)
— OH —	OVERHEAD POWER LINE
— 75 —	(E) MAJOR CONTOUR
— 76 —	(E) MINOR CONTOUR
— 75 —	(N) MAJOR CONTOUR
— 76 —	(N) MINOR CONTOUR



REV	DESCRIPTION	DATE
0	60% FOR CLIENT REVIEW	05/08/2020
1	60% FOR CLIENT REVIEW	06/11/2020
2	90% ISSUED FOR CLIENT REVIEW	06/30/2020
3	IFC (DRAFT FOR REVIEW)	07/02/2020
4	SITING COUNCIL INTERROGATORIES 1	07/22/2020
-	-	-
-	-	-
-	-	-
-	-	-
-	-	-

CONFIDENTIAL:
 THE INFORMATION DEPICTED ON THIS DOCUMENT IS PROPRIETARY AND THE SOLE PROPERTY OF SIERRA OVERHEAD ANALYTICS, INC (SOA). ANY USE OR DISCLOSURE OF THIS INFORMATION IS EXPRESSLY PROHIBITED WITHOUT THE PRIOR WRITTEN CONSENT OF SOA.



PROJECT NAME:
STONINGTON SOLAR PROJECT

PROJECT ADDRESS:
 ELLA WHEELER RD.
 NORTH STONINGTON, CT 06359
 41° 25' 9.71"N, 71° 50' 4.83"W

SEAL: DATE: 22-JUL-20
 PROJECT #: 20200309_CT
 DRAWN BY: MMM
 CHECKED BY: DRG



TITLE:
 CLEARING PLAN

SHEET:
 CL-201

811 Know what's below. Call before you dig.

1 CLEARING PLAN
 CL-201 Scale: 1" = 100'

N 0 100 200 Feet

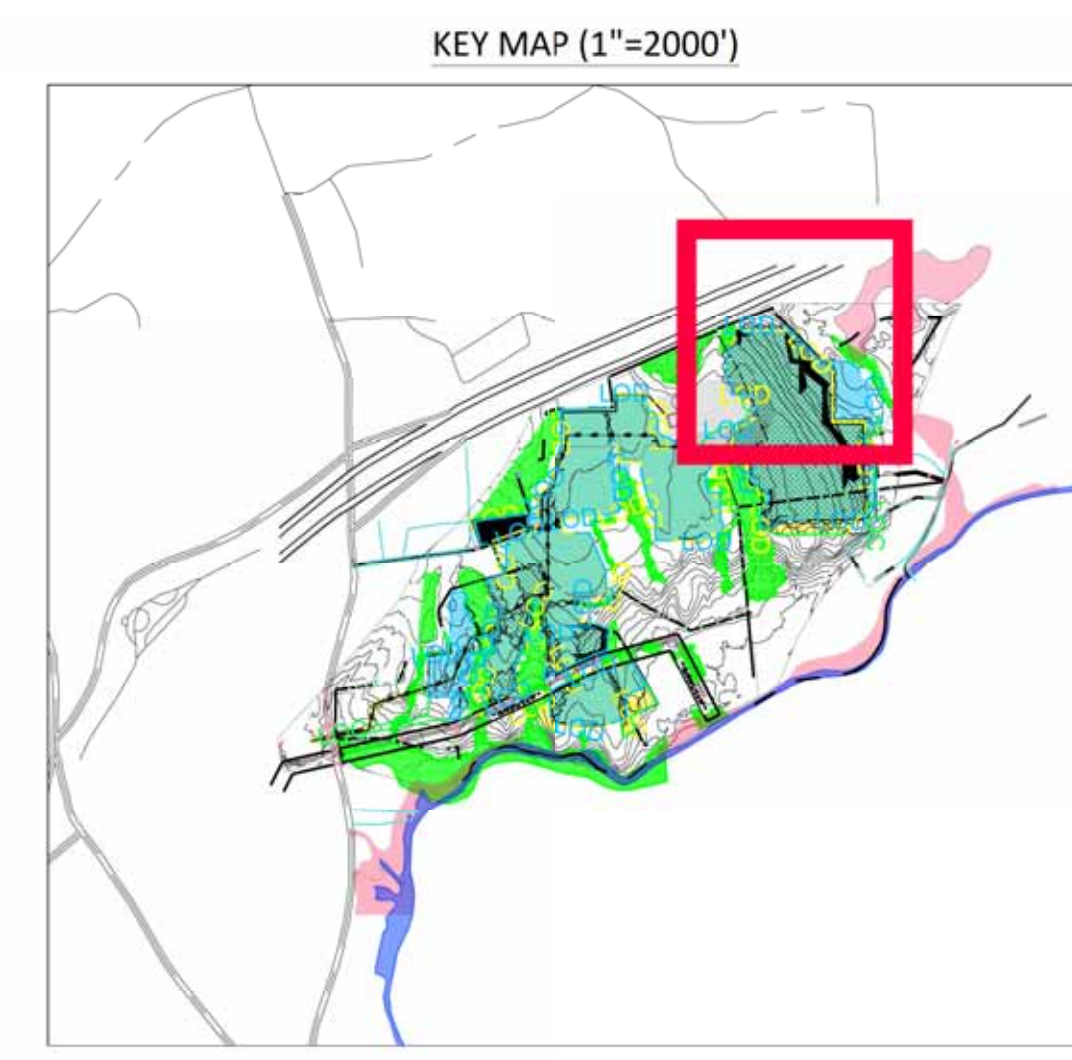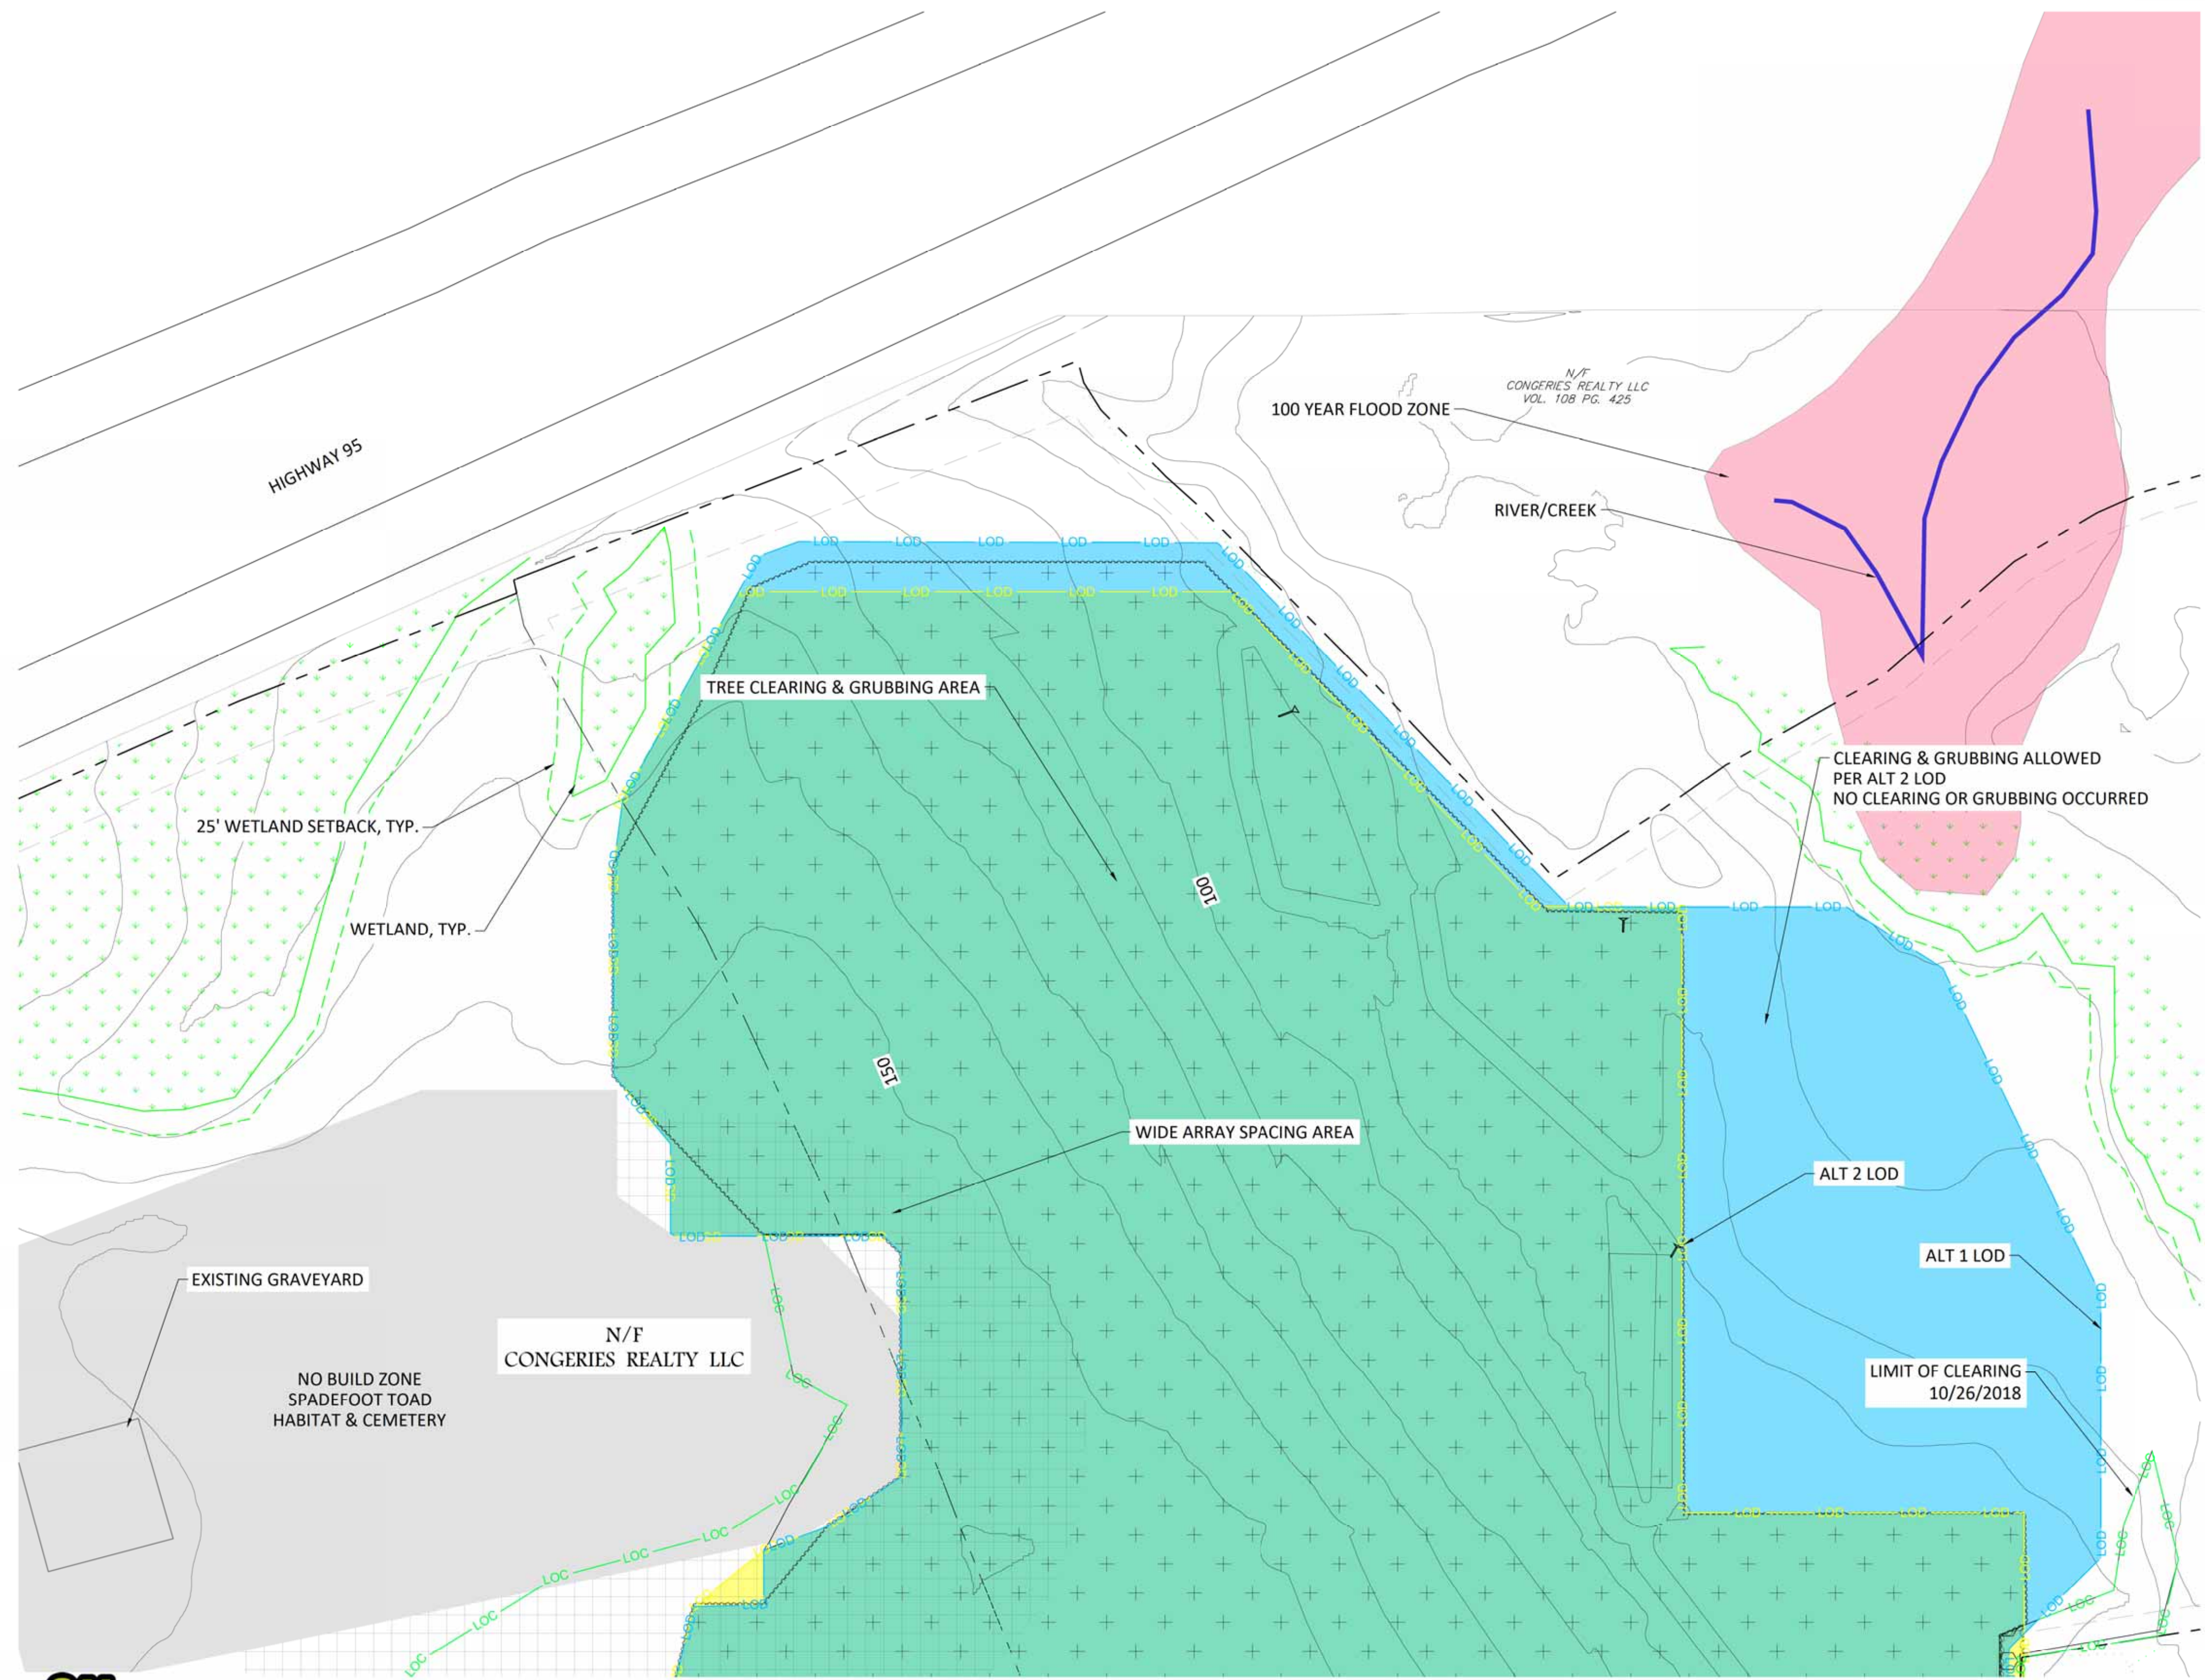

LEGEND

- AC — (N) UG AC WIRE
- OH — OVERHEAD POWER
- OVERHEAD POWER POLE
- ▨ PROPOSED SITE ACCESS ROAD
- ▨ WETLAND W/BUFFER
- SITE FENCE LINE
- LOD — SITE LIMIT OF DISTURBANCE — ALT 1
- LOD — SITE LIMIT OF DISTURBANCE — ALT 2
- CLEARING, NO GRUBBING AREA
- NO CLEARING, NO GRUBBING AREA
- CLEARING & GRUBBING AREA
- RIVER OR CREEK
- 100 YEAR FLOOD ZONE
- ▨ SITE ENTRANCE ROAD
- ▨ TREE CLEARING (GRUBBING)
- ▨ TREE CLEARING (NO GRUBBING)
- ▨ TREE CLEARING (SELECTIVE)
- OH — OVERHEAD POWER LINE
- 75 — (E) MAJOR CONTOUR
- 76 — (E) MINOR CONTOUR
- 75 — (N) MAJOR CONTOUR
- 76 — (N) MINOR CONTOUR



REV	DESCRIPTION	DATE
0	60% FOR CLIENT REVIEW	05/08/2020
1	60% FOR CLIENT REVIEW	06/11/2020
2	90% ISSUED FOR CLIENT REVIEW	06/30/2020
3	IFC (DRAFT FOR REVIEW)	07/02/2020
4	SITING COUNCIL INTERROGATORIES 1	07/22/2020
-	-	-
-	-	-
-	-	-
-	-	-
-	-	-

CONFIDENTIAL:
 THE INFORMATION DEPICTED ON THIS DOCUMENT IS PROPRIETARY AND THE SOLE PROPERTY OF SIERRA OVERHEAD ANALYTICS, INC (SOA). ANY USE OR DISCLOSURE OF THIS INFORMATION IS EXPRESSLY PROHIBITED WITHOUT THE PRIOR WRITTEN CONSENT OF SOA.



PROJECT NAME:
STONINGTON SOLAR PROJECT

PROJECT ADDRESS:
 ELLA WHEELER RD.
 NORTH STONINGTON, CT 06359
 41° 25' 9.71"N, 71° 50' 4.83"W

SEAL: 	DATE: 22-JUL-20
	PROJECT #: 20200309_CT
	DRAWN BY: MMM
	CHECKED BY: DRG



TITLE:
 CLEARING PLAN

SHEET:
 CL-202

811 Know what's below. Call before you dig.

1 CLEARING PLAN
 CL-202 Scale: 1" = 100'

0 100 200 Feet

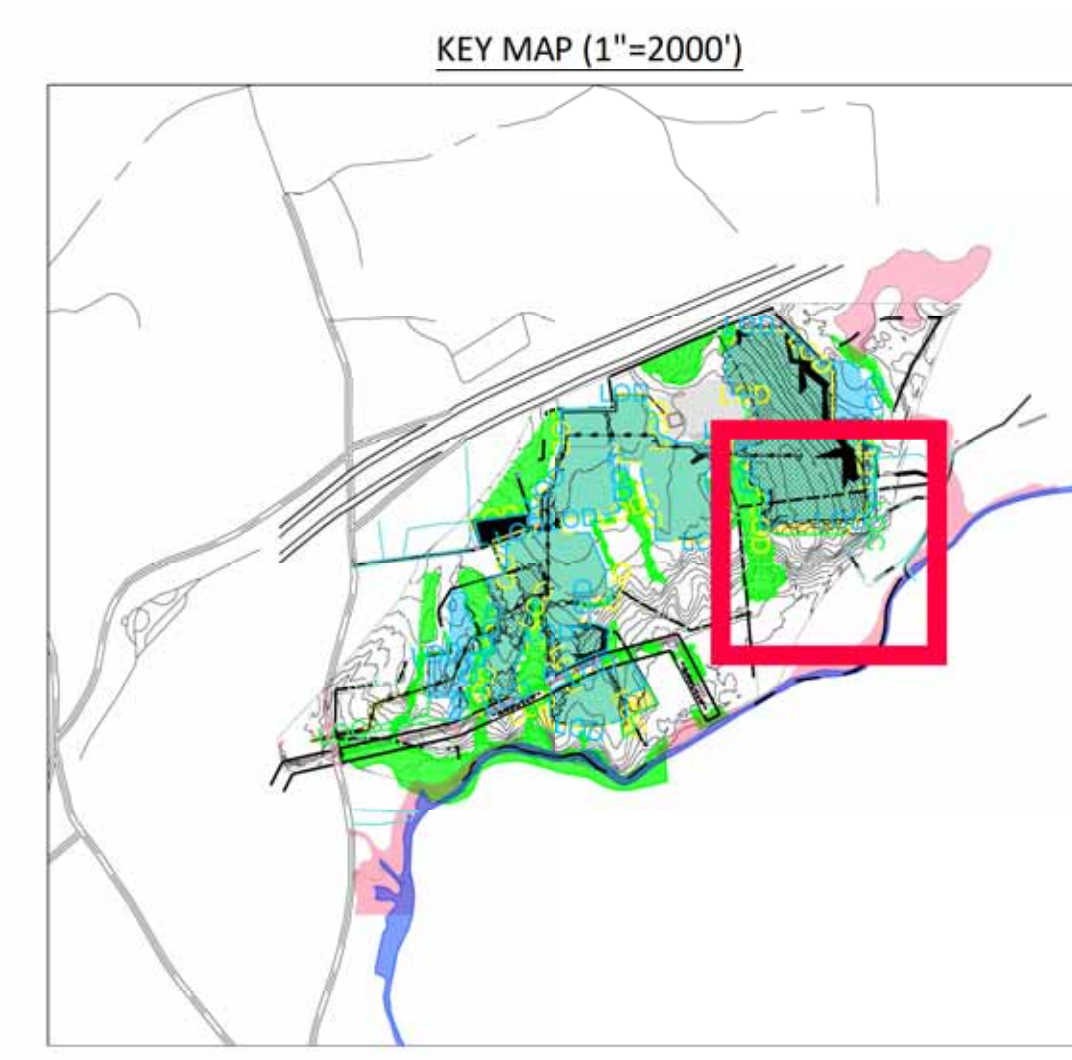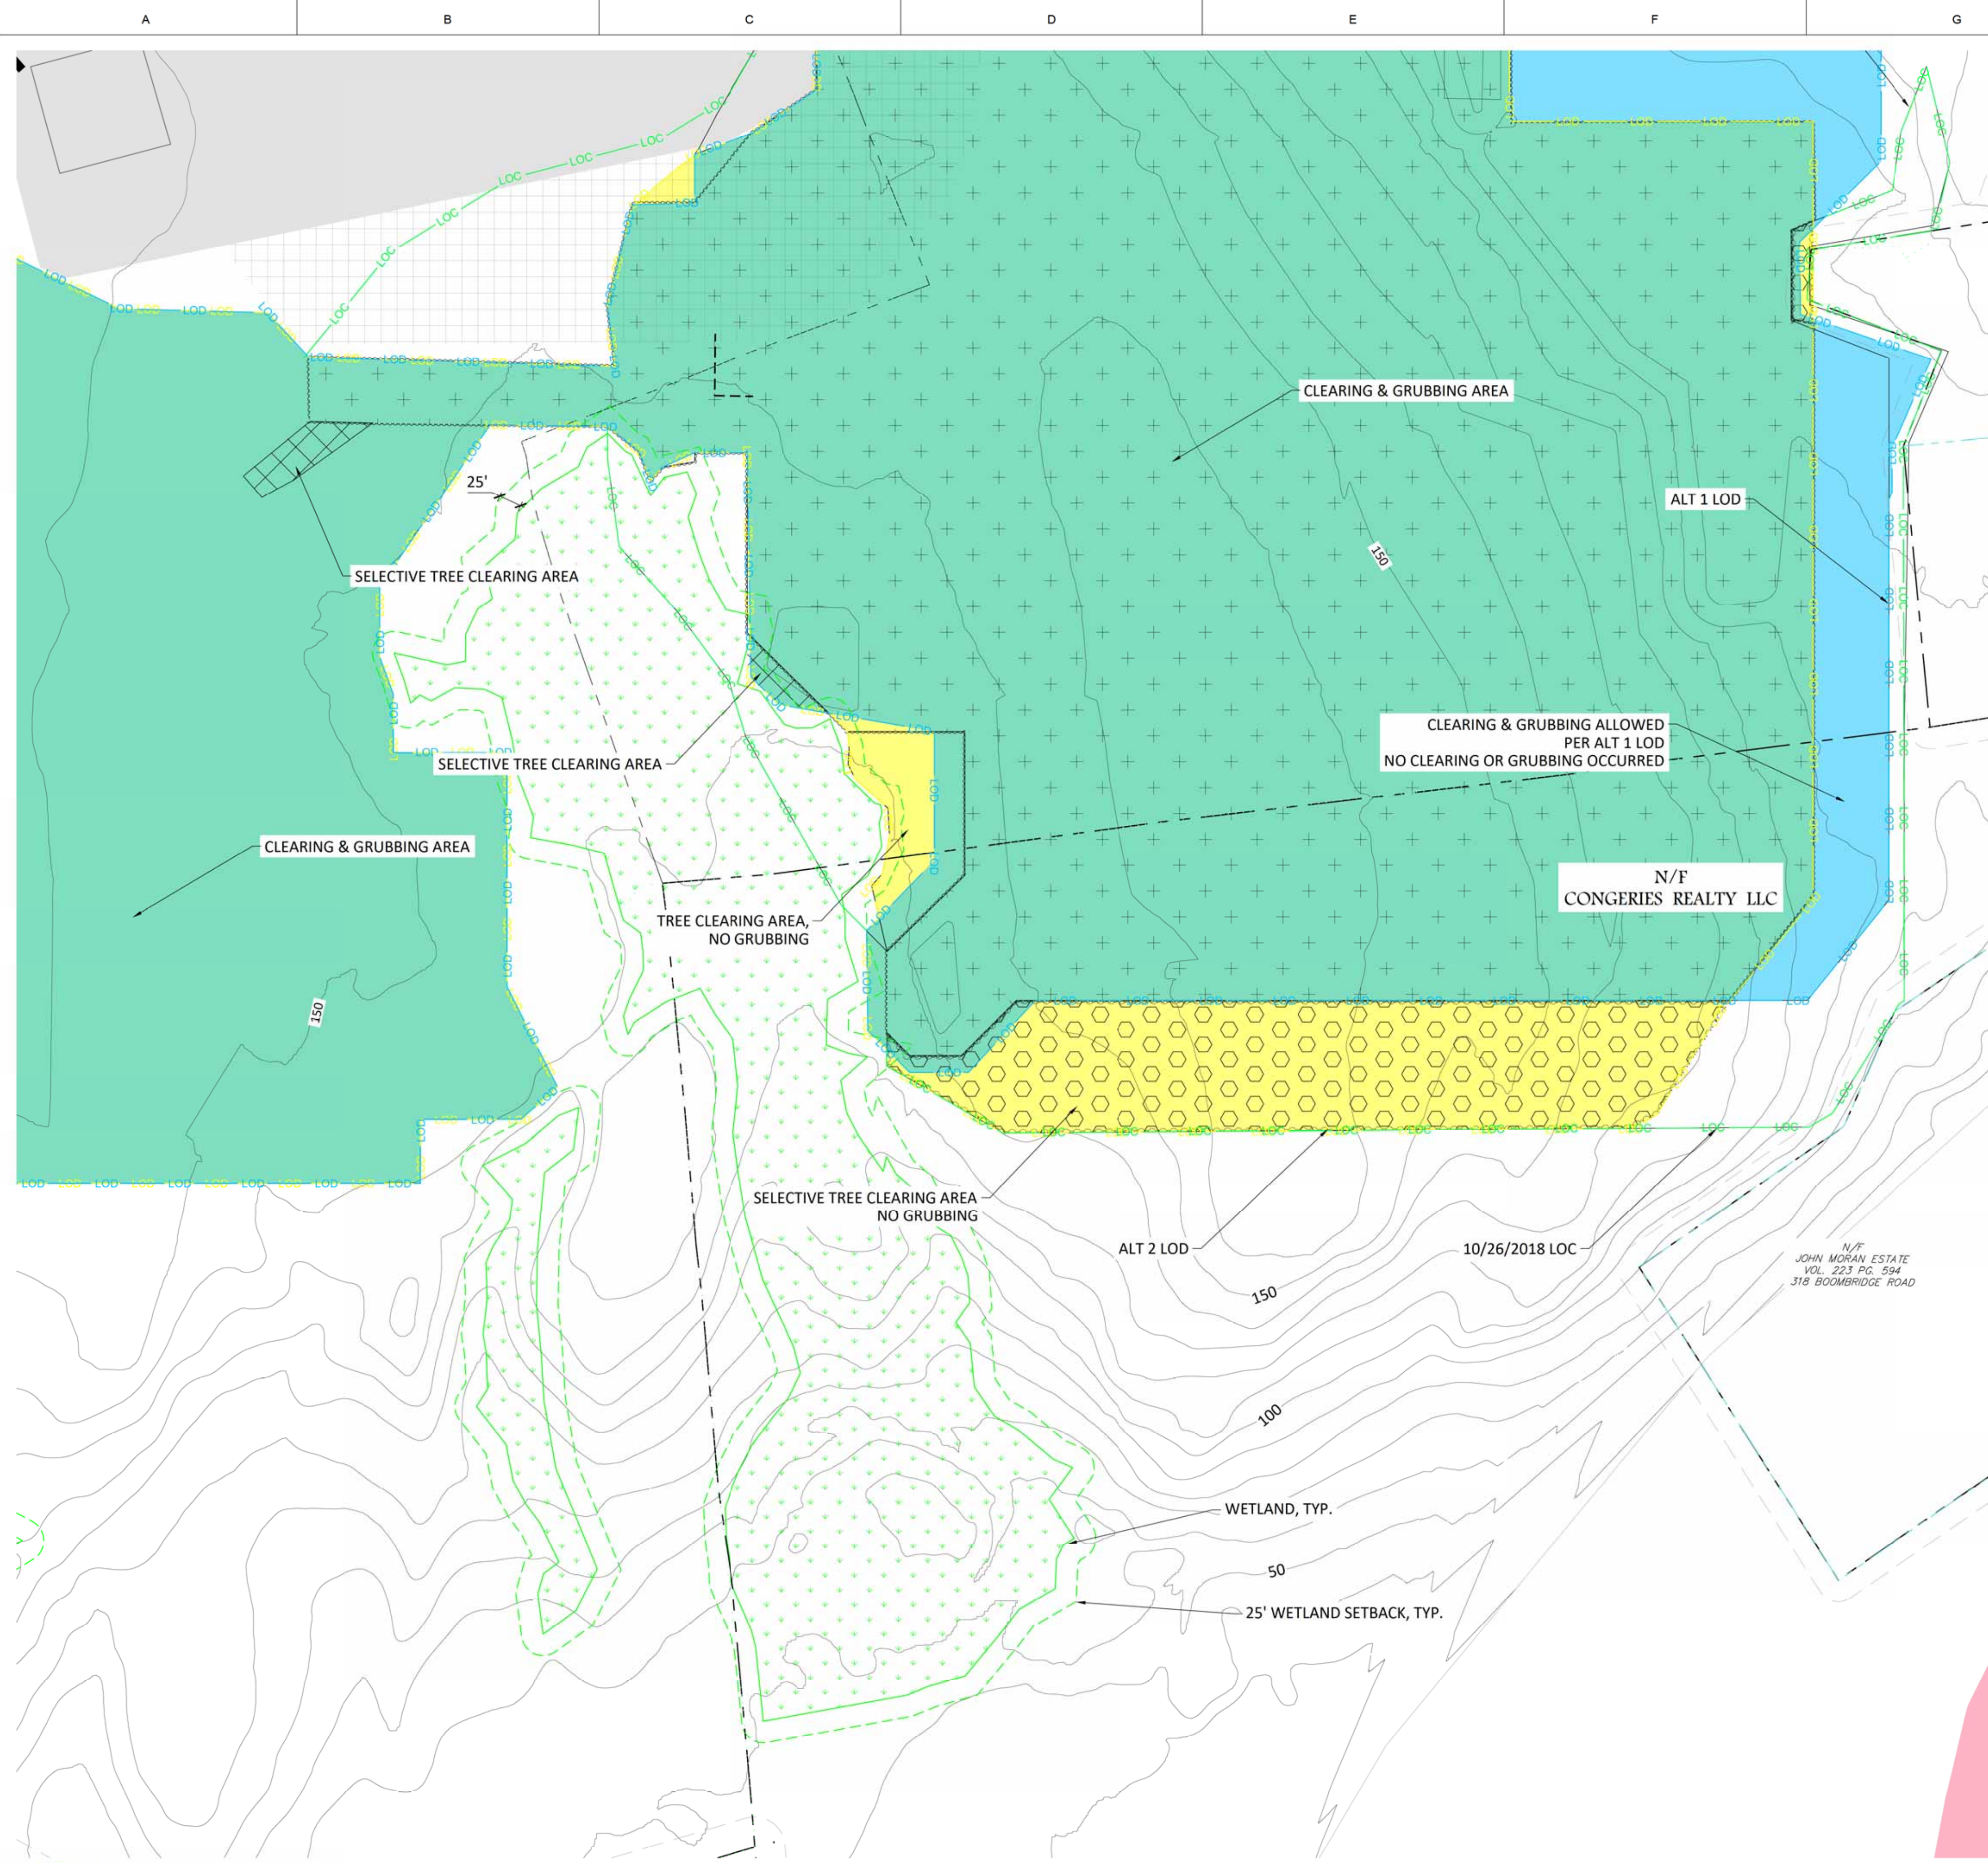

LEGEND

— AC —	(N) UG AC WIRE
— OH —	OVERHEAD POWER
○	OVERHEAD POWER POLE
▨	PROPOSED SITE ACCESS ROAD
▨	WETLAND W/BUFFER
□	SITE FENCE LINE
— LOD —	SITE LIMIT OF DISTURBANCE — ALT 1
— LOD —	SITE LIMIT OF DISTURBANCE — ALT 2
■	CLEARING, NO GRUBBING AREA
■	NO CLEARING, NO GRUBBING AREA
■	CLEARING & GRUBBING AREA
■	RIVER OR CREEK
■	100 YEAR FLOOD ZONE
▨	SITE ENTRANCE ROAD
+	TREE CLEARING (GRUBBING)
○	TREE CLEARING (NO GRUBBING)
×	TREE CLEARING (SELECTIVE)
— OH —	OVERHEAD POWER LINE
— 75 —	(E) MAJOR CONTOUR
— 76 —	(E) MINOR CONTOUR
— 75 —	(N) MAJOR CONTOUR
— 76 —	(N) MINOR CONTOUR



REV	DESCRIPTION	DATE
0	60% FOR CLIENT REVIEW	05/08/2020
1	60% FOR CLIENT REVIEW	06/11/2020
2	90% ISSUED FOR CLIENT REVIEW	06/30/2020
3	IFC (DRAFT FOR REVIEW)	07/02/2020
4	SITING COUNCIL INTERROGATORIES 1	07/22/2020
-	-	-
-	-	-
-	-	-
-	-	-
-	-	-

CONFIDENTIAL:
 THE INFORMATION DEPICTED ON THIS DOCUMENT IS PROPRIETARY AND THE SOLE PROPERTY OF SIERRA OVERHEAD ANALYTICS, INC (SOA). ANY USE OR DISCLOSURE OF THIS INFORMATION IS EXPRESSLY PROHIBITED WITHOUT THE PRIOR WRITTEN CONSENT OF SOA.



PROJECT NAME:
STONINGTON SOLAR PROJECT



PROJECT ADDRESS:
 ELLA WHEELER RD.
 NORTH STONINGTON, CT 06359
 41° 25' 9.71"N, 71° 50' 4.83"W

SEAL:	DATE:
	22-JUL-20
	PROJECT #:
	20200309_CT
	DRAWN BY:
	MMM
	CHECKED BY:
	DRG

TITLE:
 CLEARING PLAN

SHEET:
 CL-203



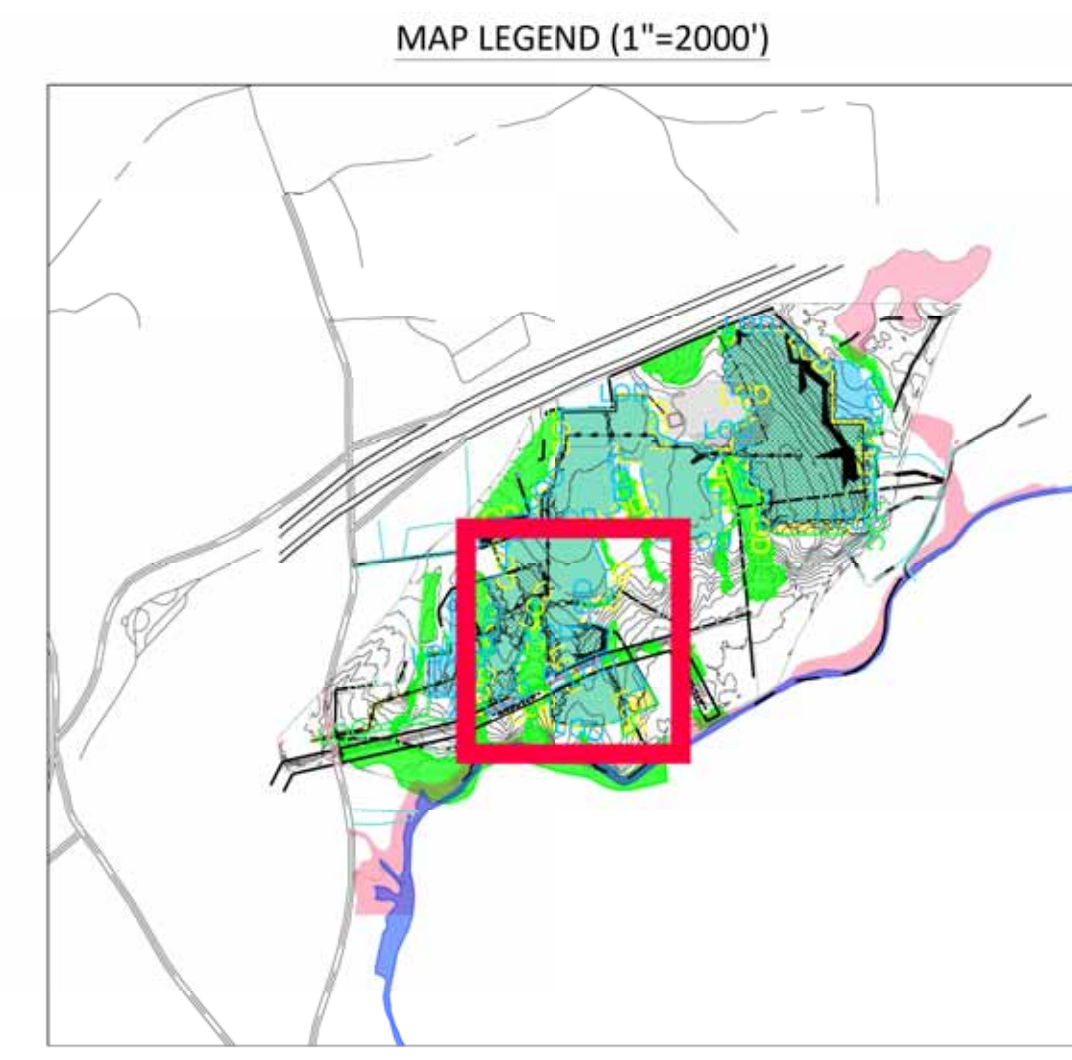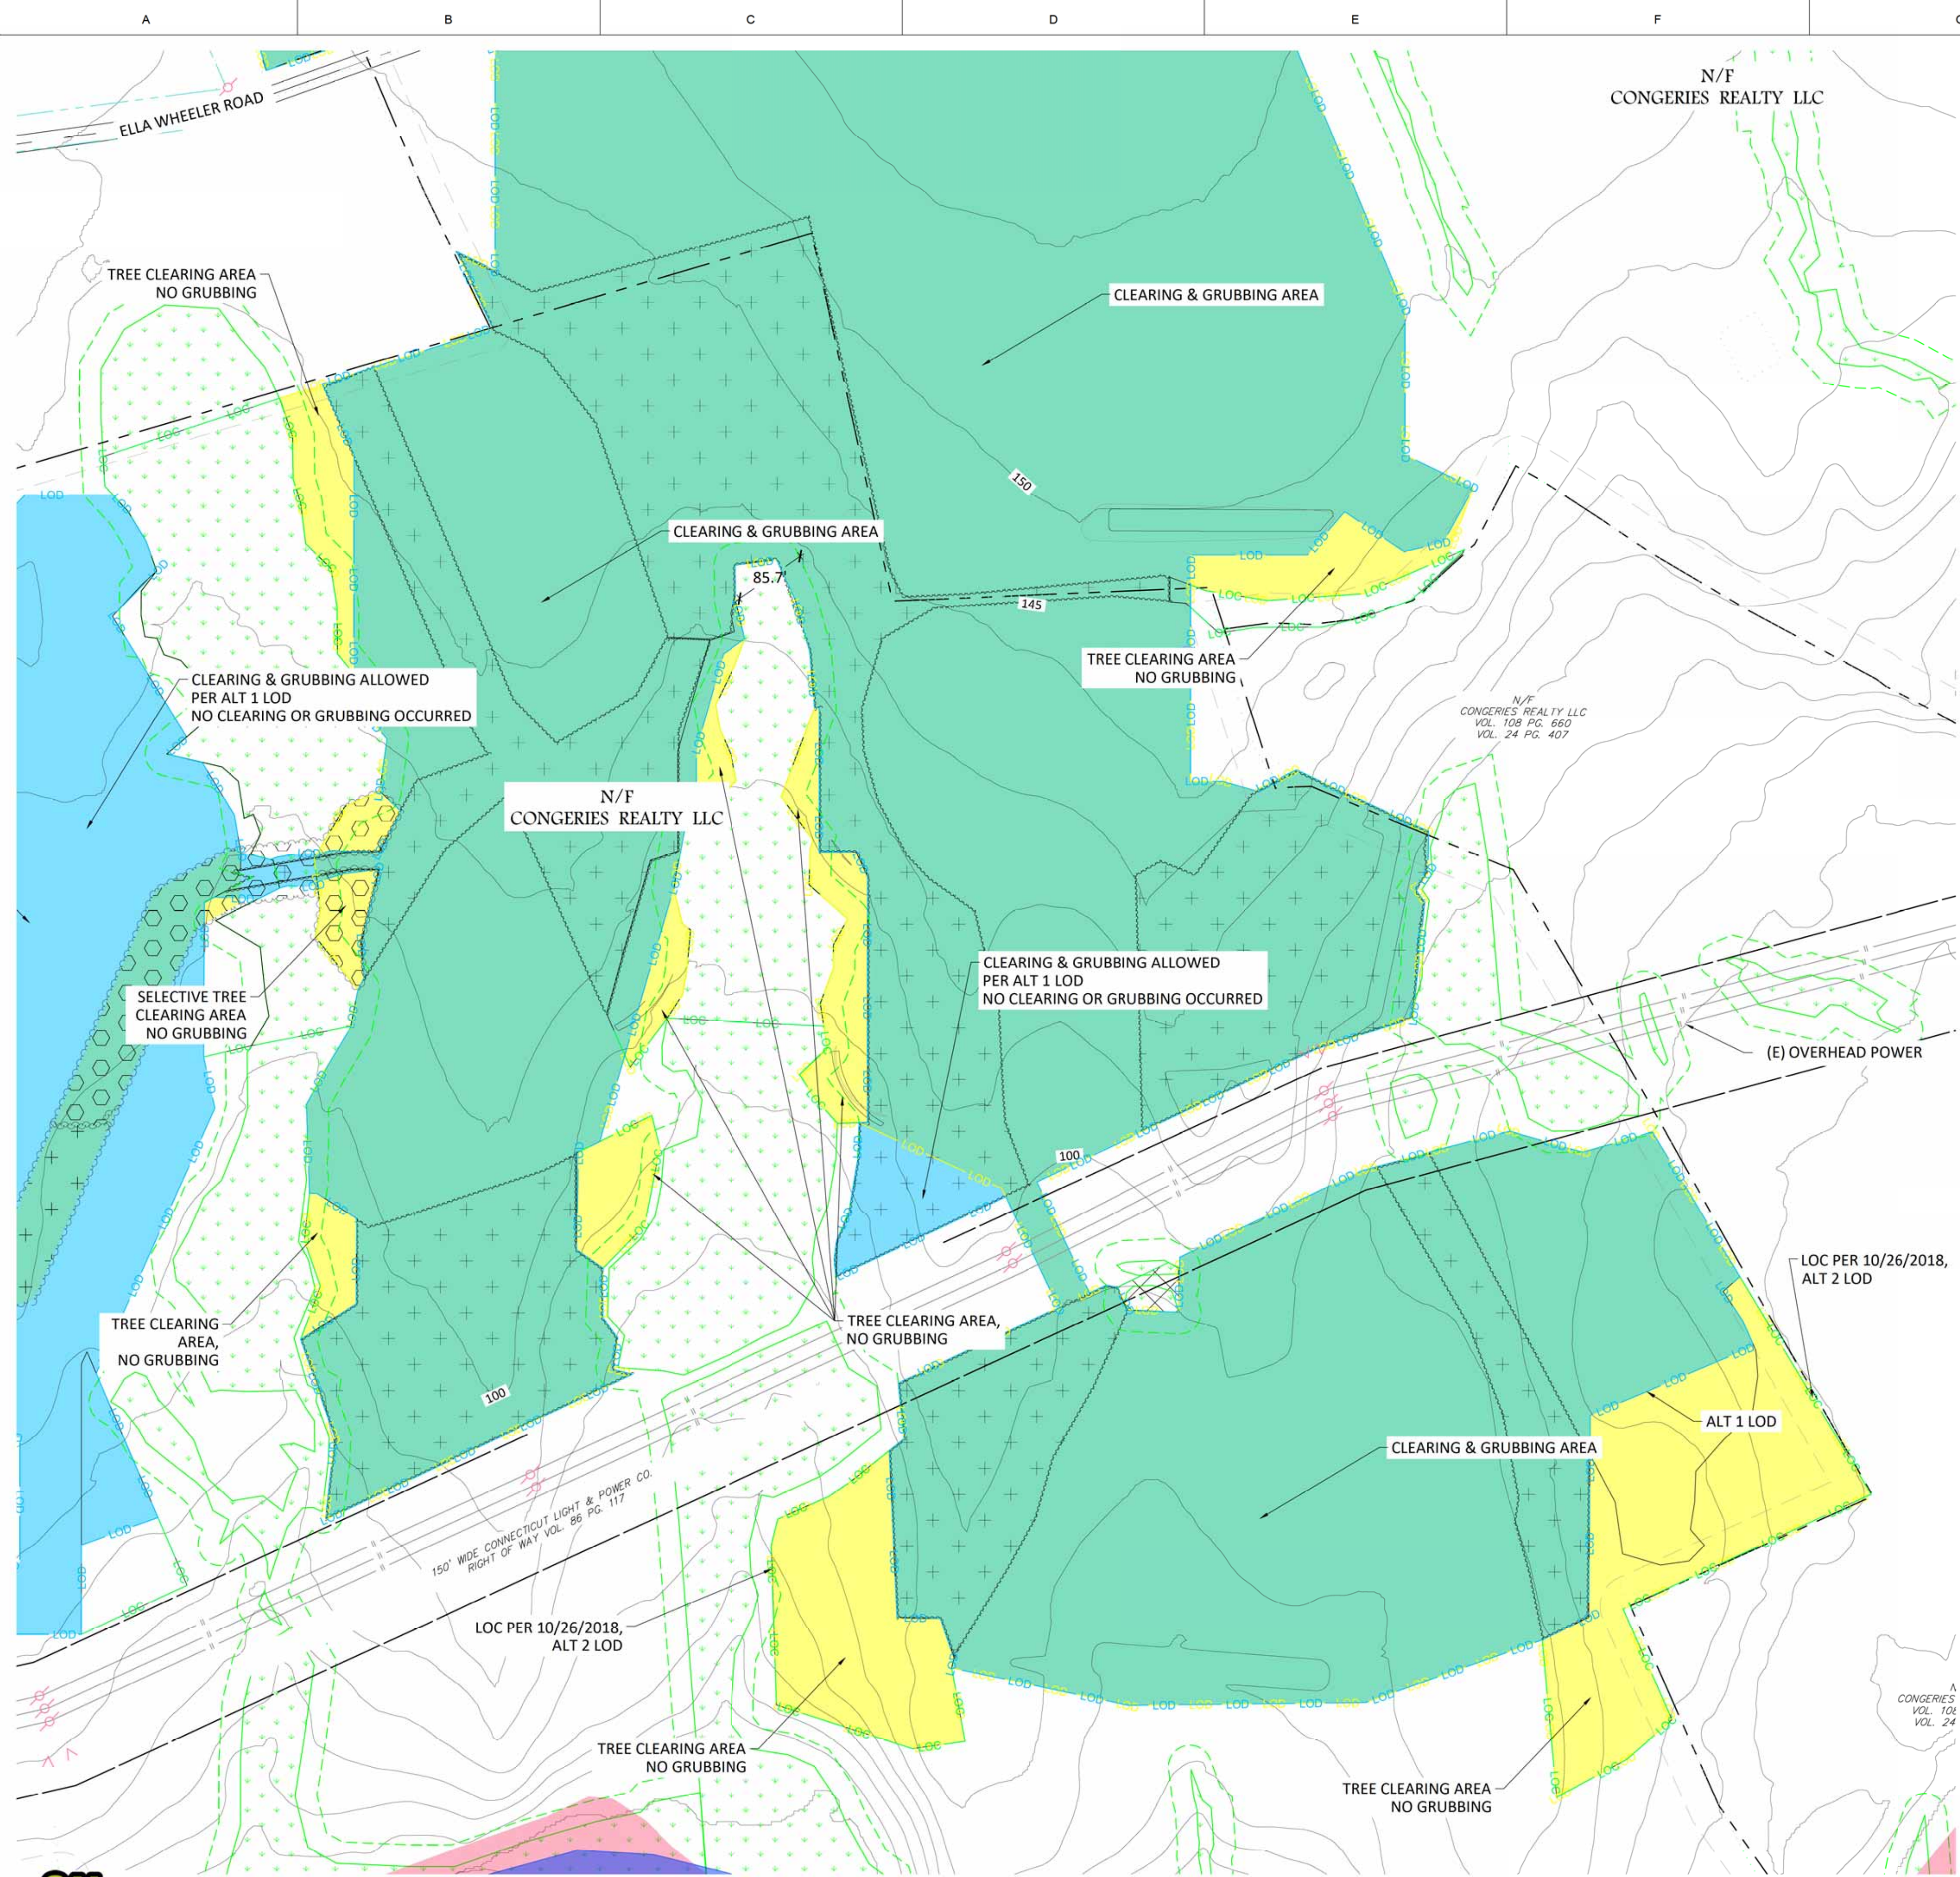

LEGEND

— AC —	(N) UG AC WIRE
— OH —	OVERHEAD POWER
○	OVERHEAD POWER POLE
▨	PROPOSED SITE ACCESS ROAD
▨	WETLAND W/BUFFER
□	SITE FENCE LINE
— LOD —	SITE LIMIT OF DISTURBANCE — ALT 1
— LOD —	SITE LIMIT OF DISTURBANCE — ALT 2
■	CLEARING, NO GRUBBING AREA
■	NO CLEARING, NO GRUBBING AREA
■	CLEARING & GRUBBING AREA
■	RIVER OR CREEK
■	100 YEAR FLOOD ZONE
▨	SITE ENTRANCE ROAD
+	TREE CLEARING (GRUBBING)
○	TREE CLEARING (NO GRUBBING)
×	TREE CLEARING (SELECTIVE)
—	OVERHEAD POWER LINE
— 75 —	(E) MAJOR CONTOUR
— 76 —	(E) MINOR CONTOUR
— 75 —	(N) MAJOR CONTOUR
— 76 —	(N) MINOR CONTOUR



REV	DESCRIPTION	DATE
0	60% FOR CLIENT REVIEW	05/08/2020
1	60% FOR CLIENT REVIEW	06/11/2020
2	90% ISSUED FOR CLIENT REVIEW	06/30/2020
3	IFC (DRAFT FOR REVIEW)	07/02/2020
4	SITING COUNCIL INTERROGATORIES 1	07/22/2020
-	-	-
-	-	-
-	-	-
-	-	-
-	-	-

CONFIDENTIAL:
 THE INFORMATION DEPICTED ON THIS DOCUMENT IS PROPRIETARY AND THE SOLE PROPERTY OF SIERRA OVERHEAD ANALYTICS, INC (SOA). ANY USE OR DISCLOSURE OF THIS INFORMATION IS EXPRESSLY PROHIBITED WITHOUT THE PRIOR WRITTEN CONSENT OF SOA.



PROJECT NAME:
STONINGTON SOLAR PROJECT

PROJECT ADDRESS:
 ELLA WHEELER RD.
 NORTH STONINGTON, CT 06359
 41° 25' 9.71"N, 71° 50' 4.83"W

SEAL: 	DATE: 22-JUL-20
	PROJECT #: 20200309_CT
	DRAWN BY: MMM
	CHECKED BY: DRG

TITLE:
 CLEARING PLAN

SHEET:
 CL-204



1 CLEARING PLAN
 CL-204 Scale: 1" = 100'