
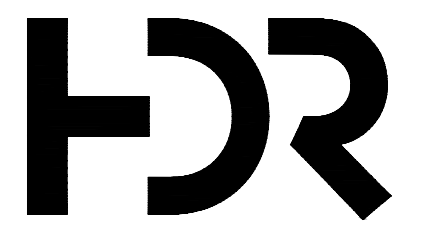
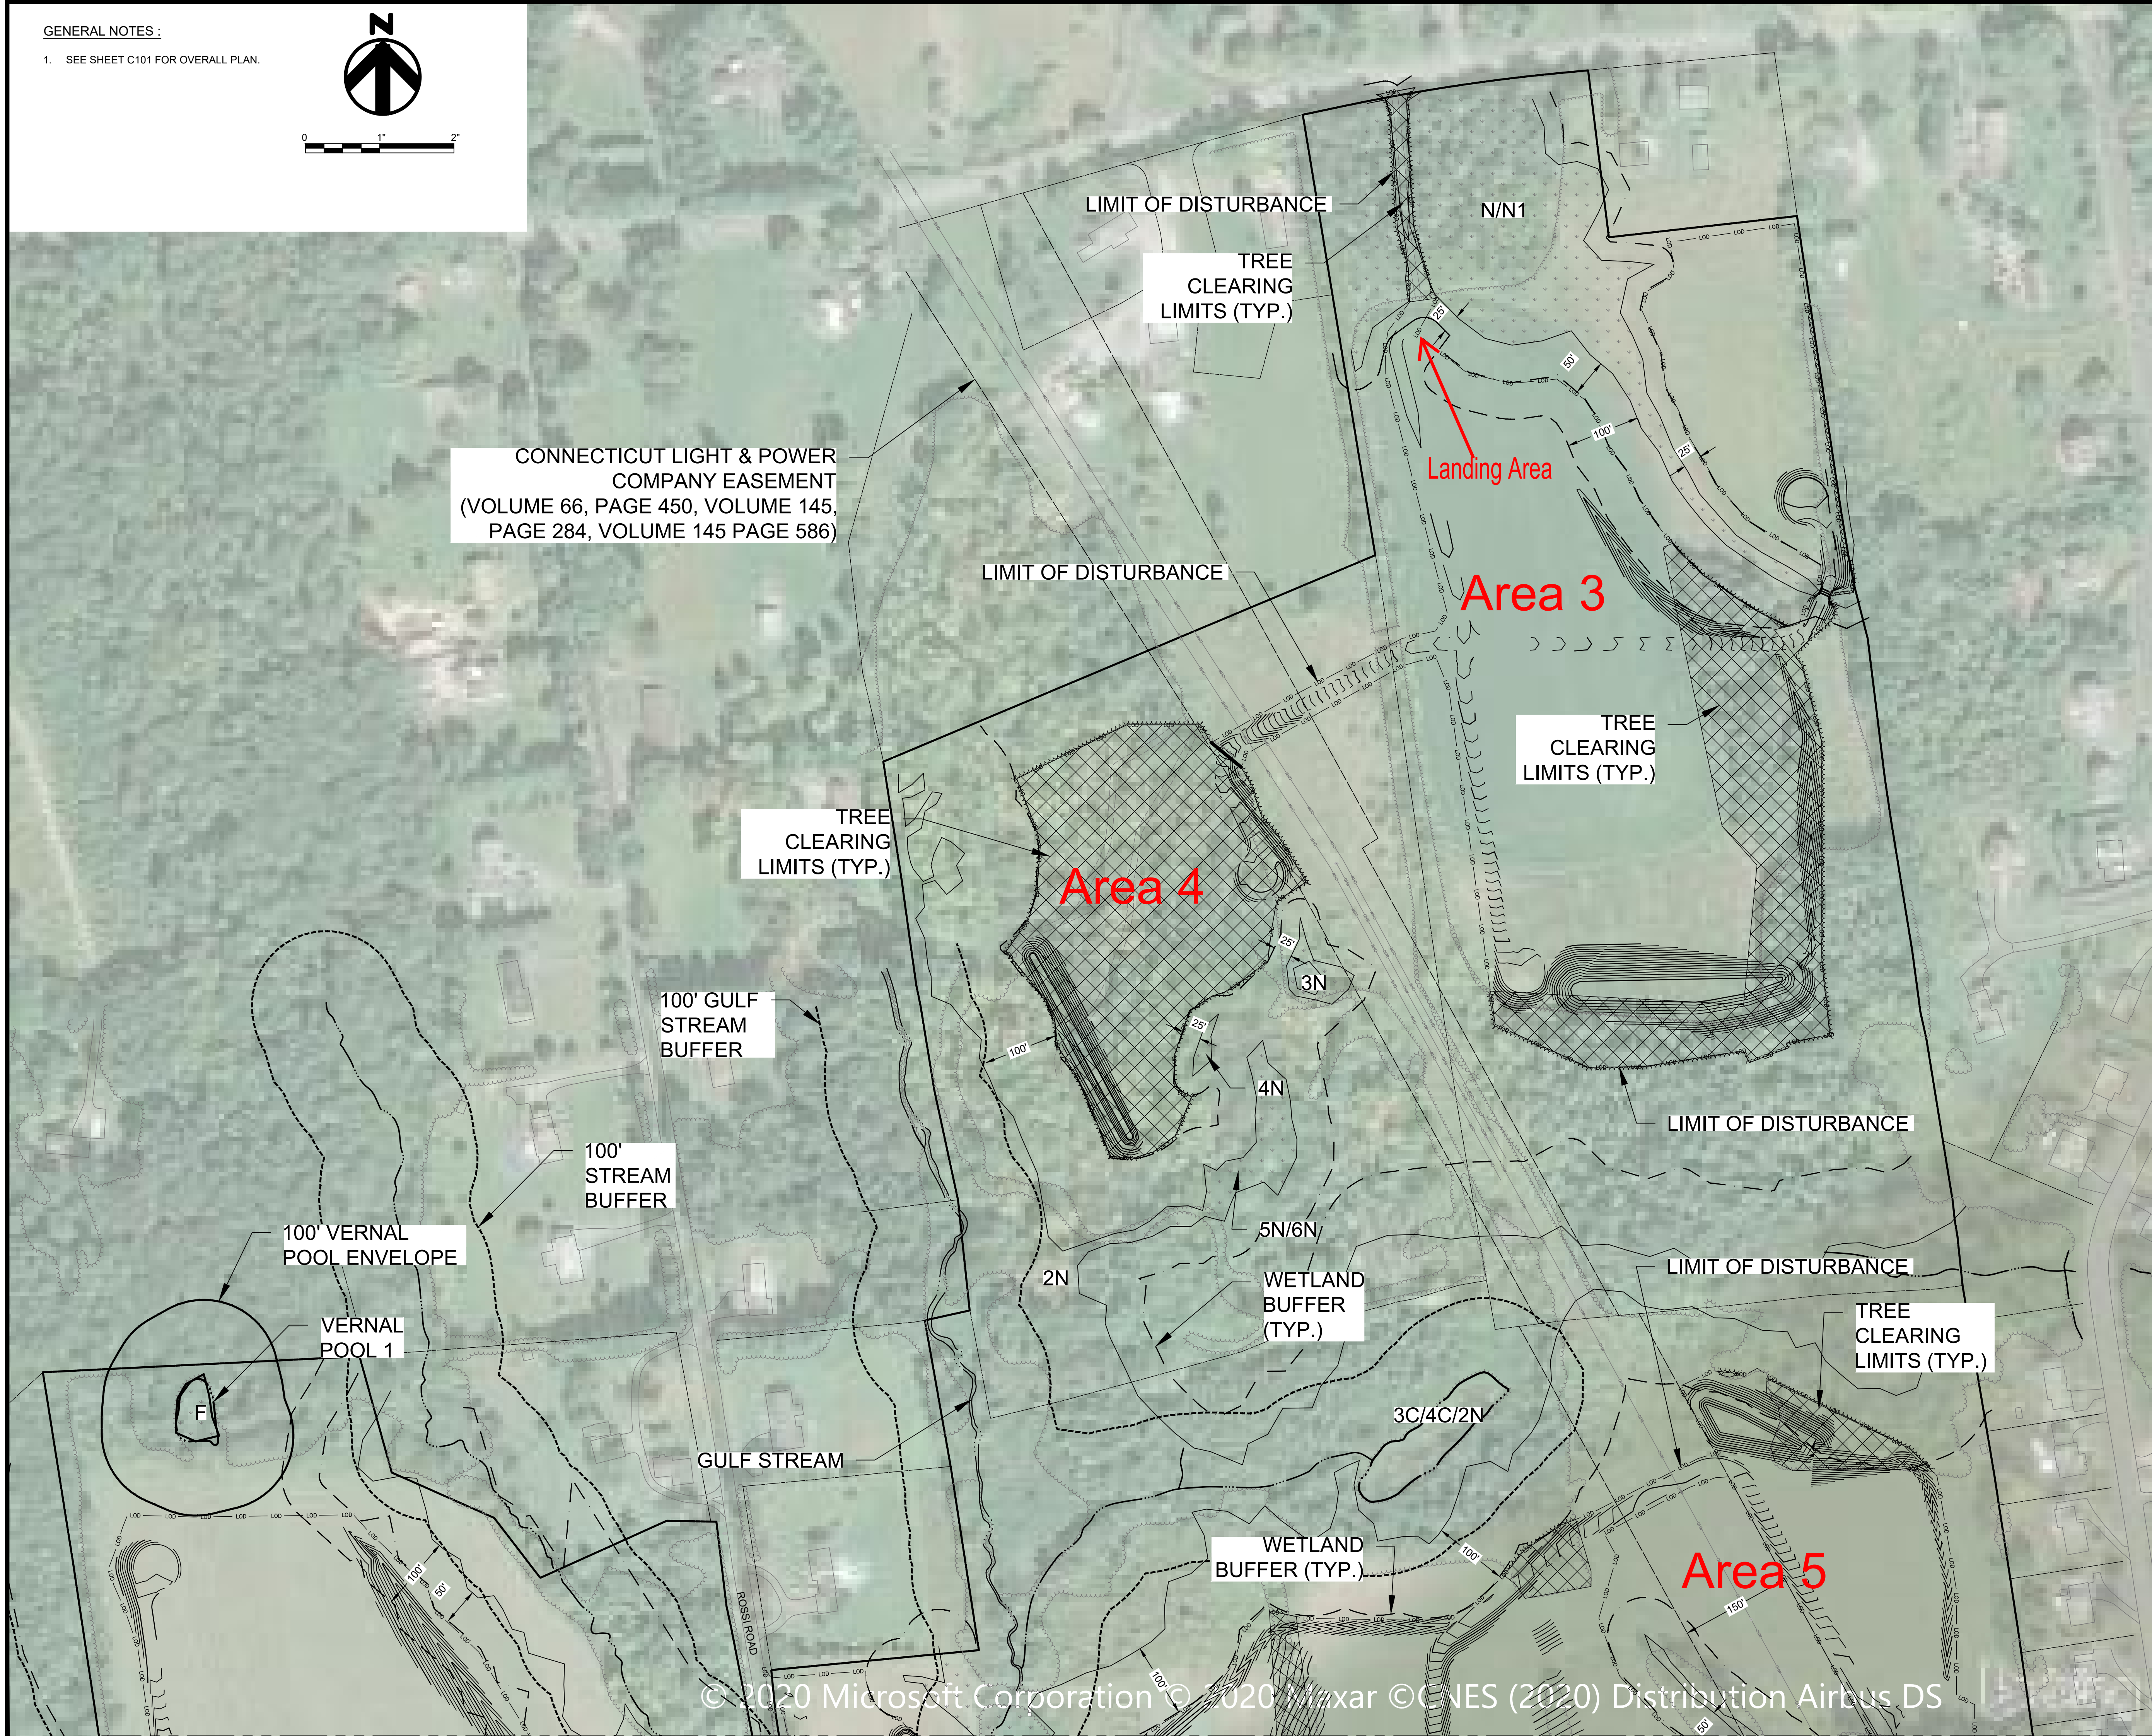


GENERAL NOTES :

1. SEE SHEET C101 FOR OVERALL PLAN.

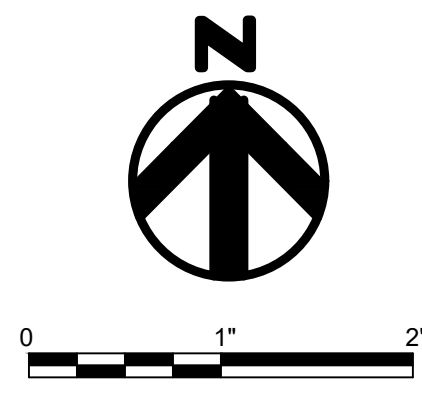

NOT FOR  
CONSTRUCTION

LITCHFIELD  
SOLAR

2-298 ROSSI RD  
TORRINGTON, CT 06790, USA  
LAT: 41.794157°N  
LON: 73.168028°W

LITCHFIELD, CT

REV. NO	DESCRIPTION	DATE
2	RE-ISSUED FOR PERMIT	06/25/21
1	RE-ISSUED FOR PERMIT	01/29/21
0	ISSUED FOR PERMIT	09/30/20

SHEET TITLE:

TREE CLEARING  
PLAN 1


PROJ. MGR. WK	PROJ. ENGR. MB	DATE: 06/25/21
DRAWN BY: NC	CHECKED BY: CP	SCALE: 1"=100'

DRAWING NO.



C301

GENERAL NOTES :

1. SEE SHEET C101 FOR OVERALL PLAN.

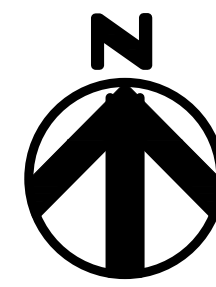

0 100' 200'

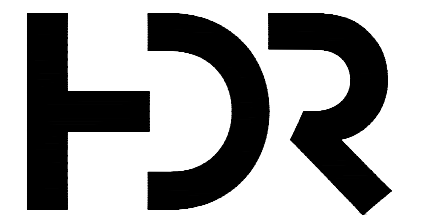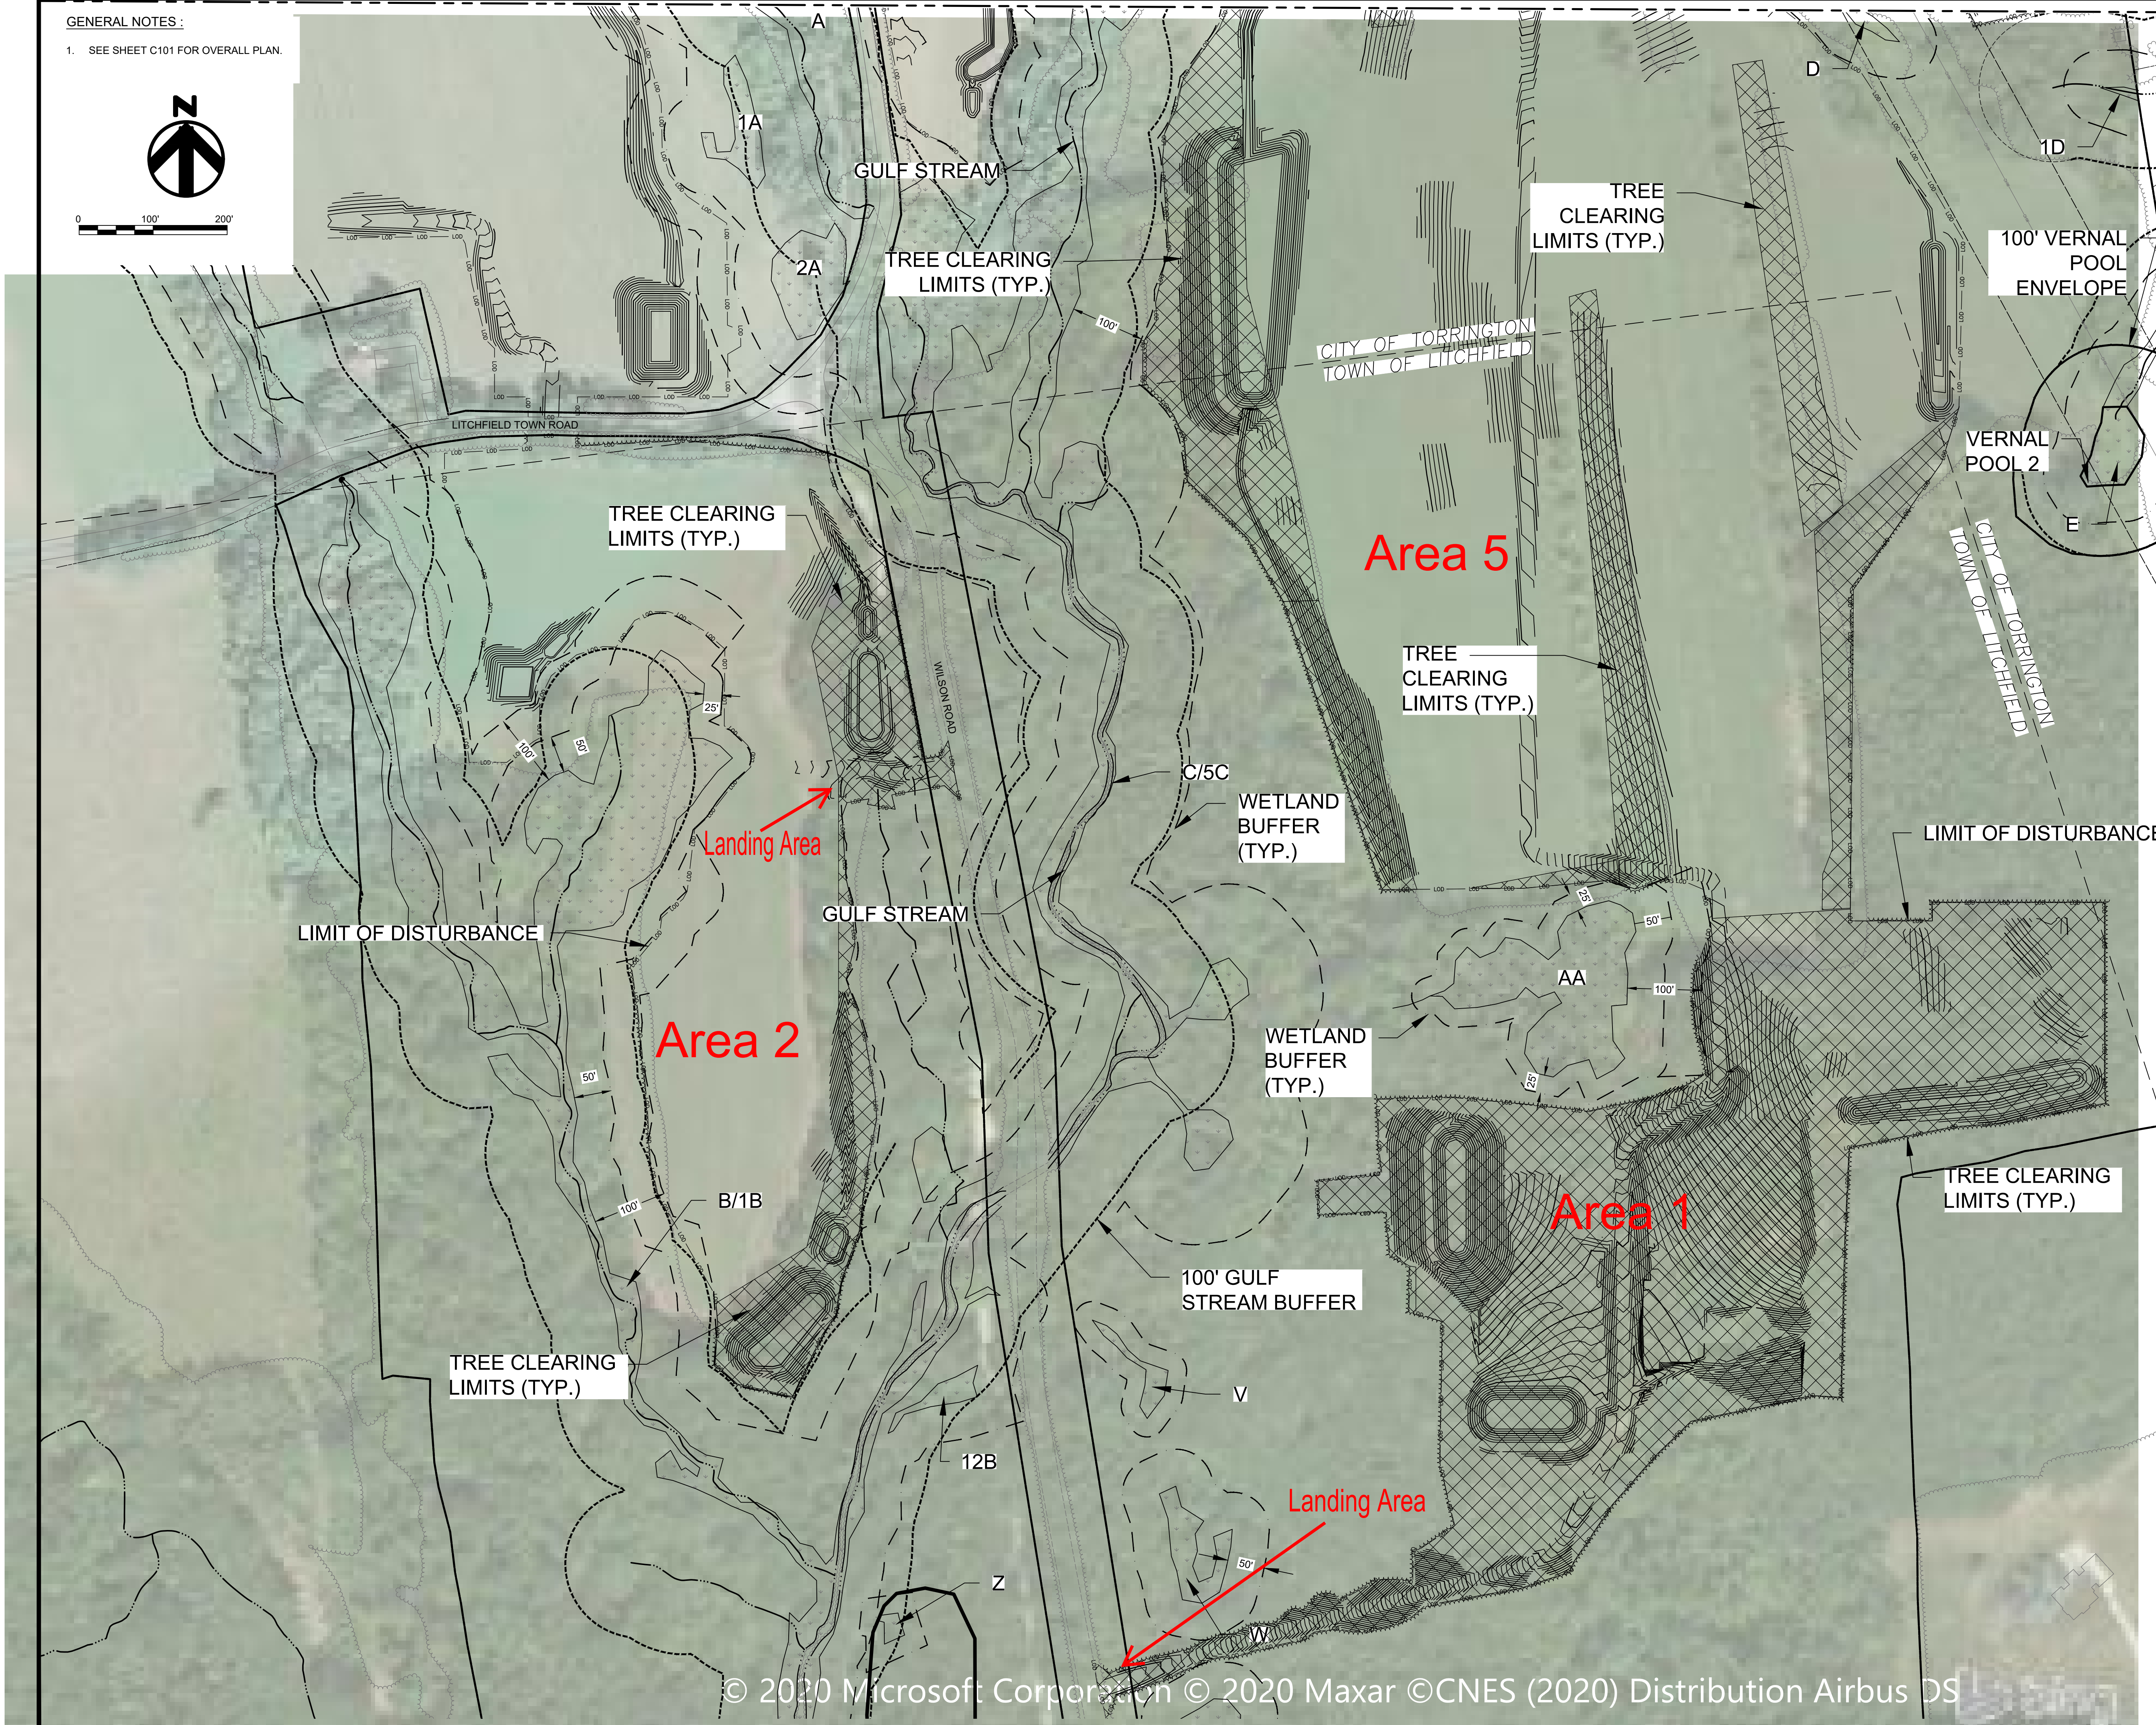

NOT FOR CONSTRUCTION

LITCHFIELD SOLAR

2-298 ROSSI RD  
TORRINGTON, CT 06790, USA  
LAT: 41.794157°N  
LON: 73.168028°W

LITCHFIELD, CT

REV. NO	DESCRIPTION	DATE
2	RE-ISSUED FOR PERMIT	06/25/21
1	RE-ISSUED FOR PERMIT	01/29/21
0	ISSUED FOR PERMIT	09/30/20

SHEET TITLE:

TREE CLEARING PLAN 2

PROJ. MGR. WK	PROJ. ENGR. MB	DATE: 06/25/21
DRAWN BY: NC	CHECKED BY: CP	SCALE: 1"=100'

DRAWING NO.

C302