



PROJECT INFORMATION

- PARCEL SIZE: ±124 ACRES
- ZONE DESIGNATION: R-40 - Residential
- LIMITS OF WORK: ±9 ACRES
- AREA OF PROPOSED TREE CLEARING: ±3 ACRES
- PROPOSED NUMBER OF PANELS: ±3,900
- PANEL TYPE: PHONO 540W M6-10B-R
- ROW SPACING: ±14' CLEAR
- PANEL WIDTH: ±13.6'
- GROUND COVER RATIO: ±49.3%
- TILT ANGLE: 25°
- INVERTER TYPE:
- SYSTEM POWER: ±2.106 MW-DC / ±1.625 MW-AC

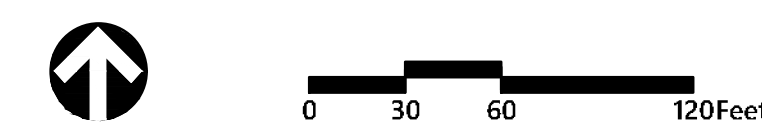

100 Great Meadow Road Suite 200 Wethersfield, CT 06109 860.807.4300

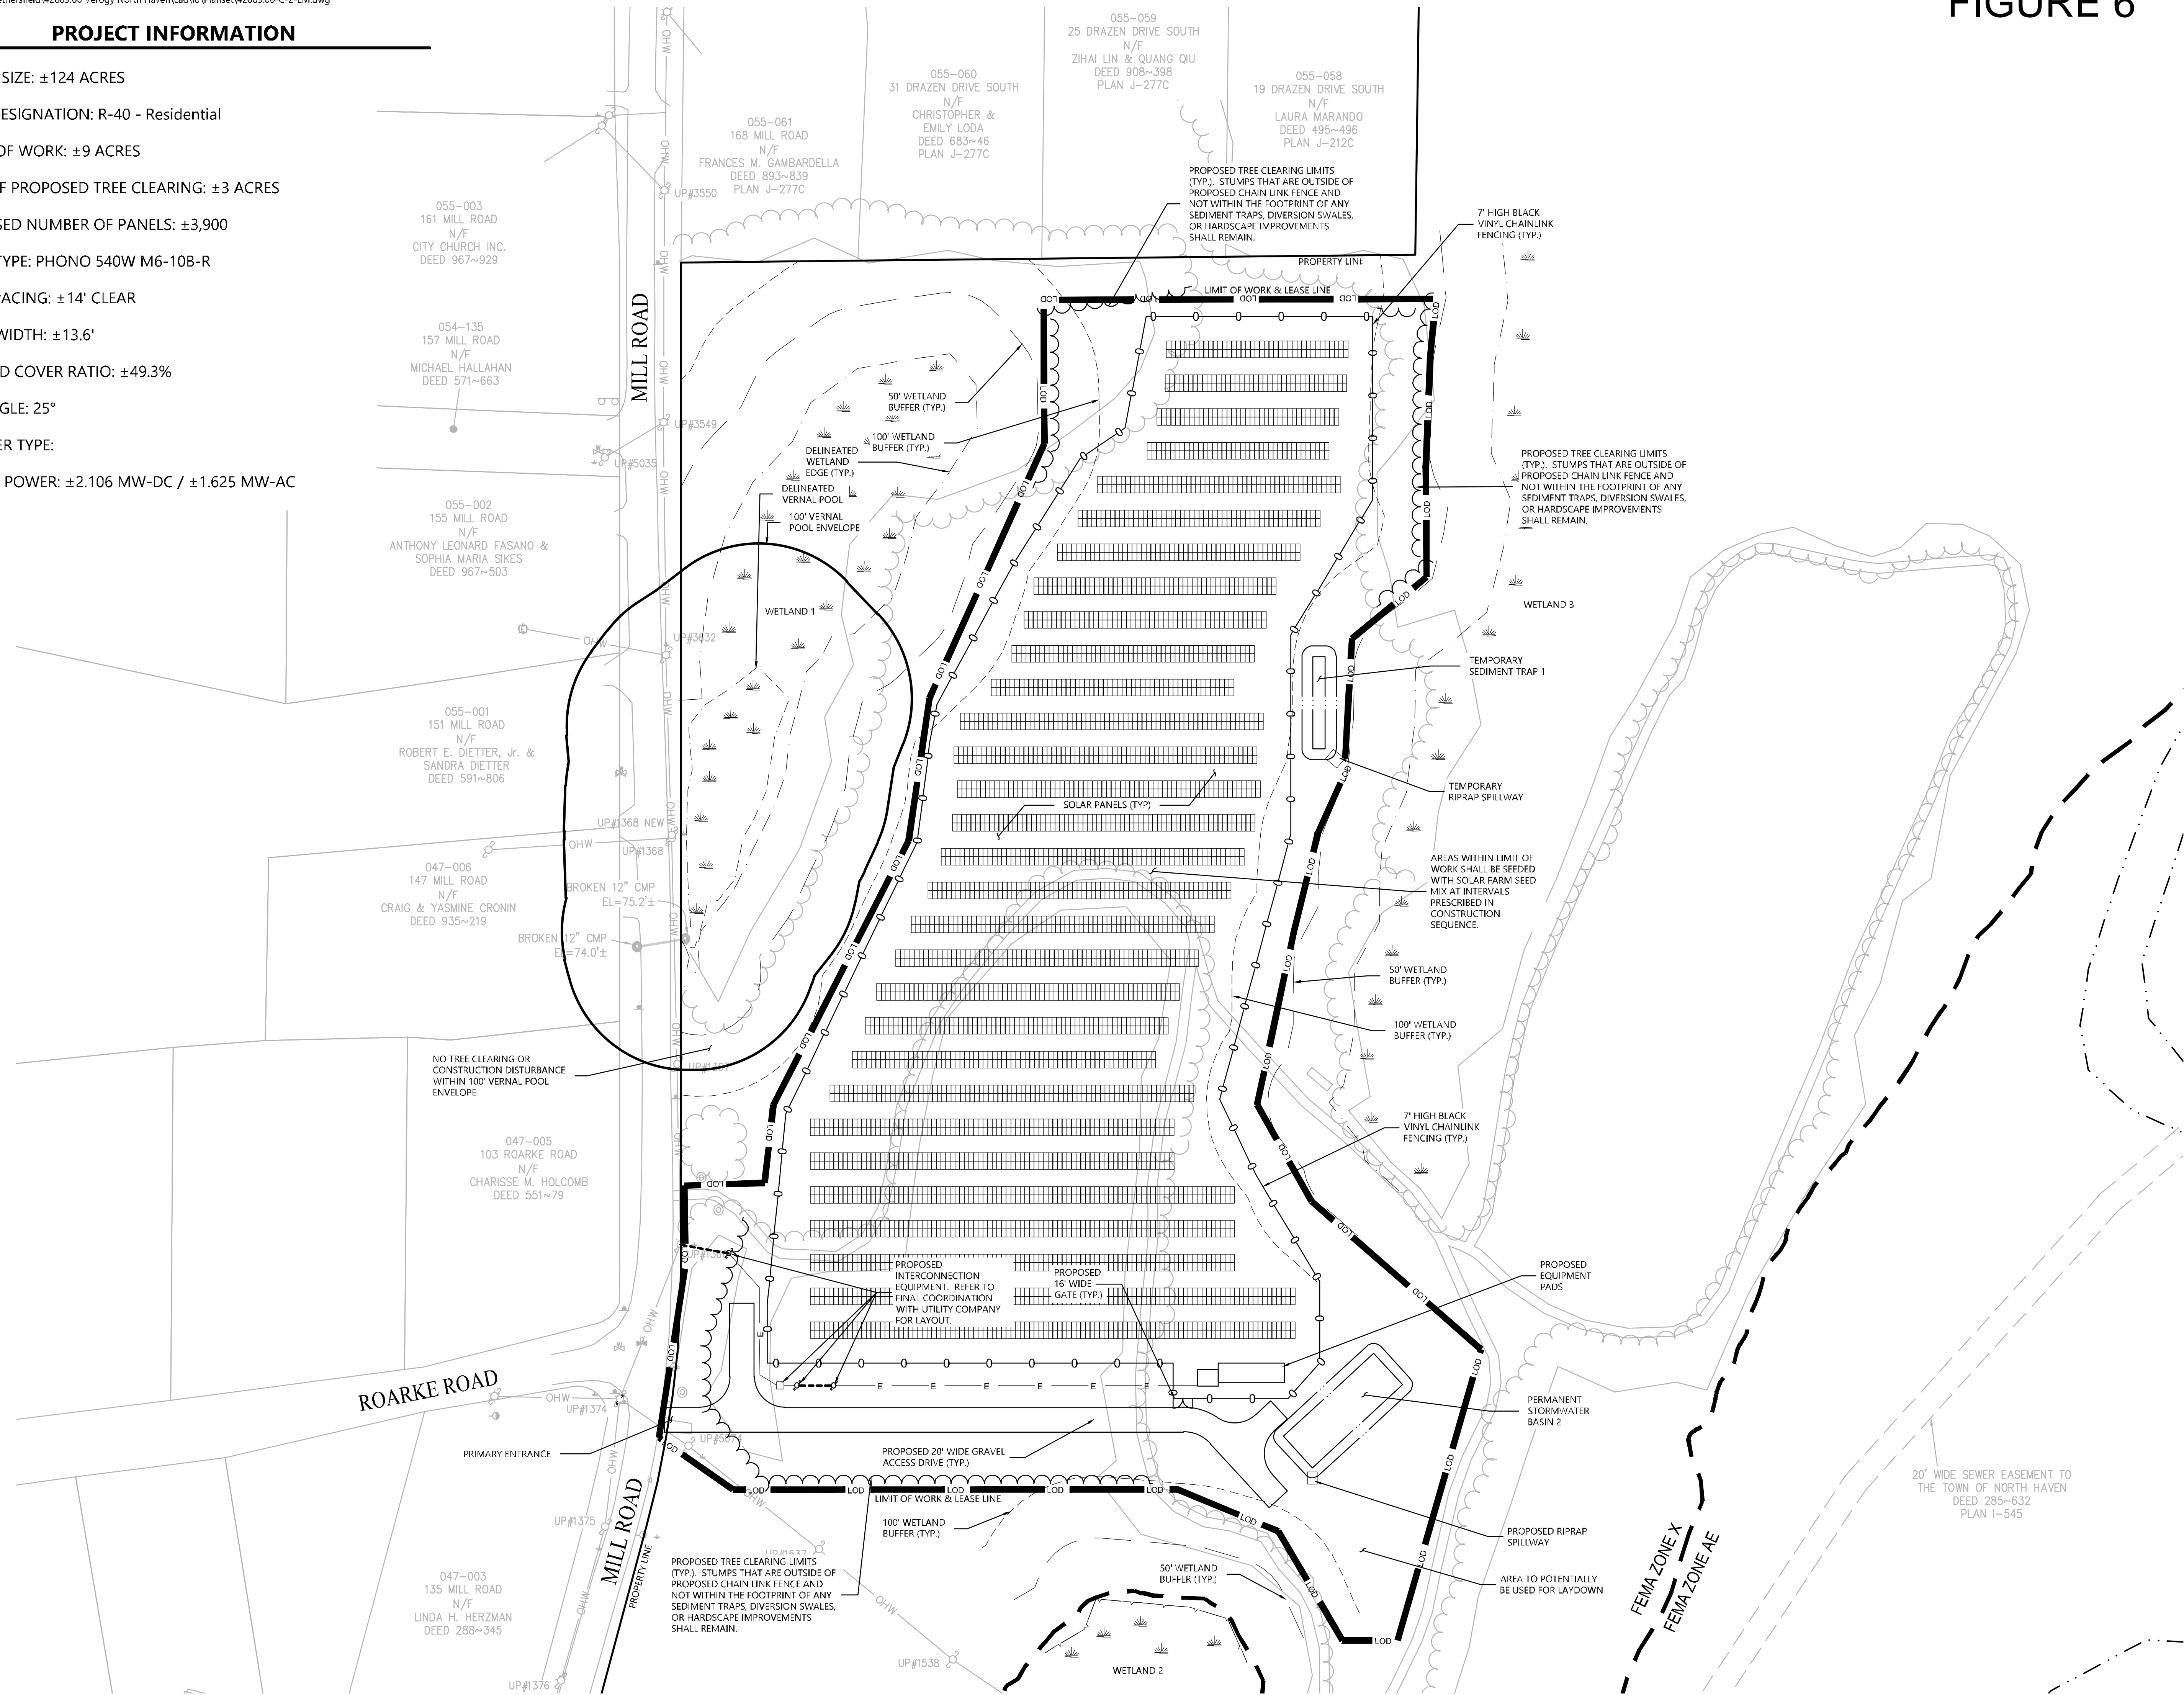

North Haven Solar One
 122 Mill Rd
 North Haven, Connecticut

No.	Revision	Date	App'd.

Designed by: DRB Checked by: SJK
 Issued for: Application Date: September 22, 2022

Not Approved for Construction

Layout and Materials Plan

Drawing Number

C-2.0

Sheet 2 of 6

Project Number 42889.00