







100 Great Meadow Road  
Suite 200  
Wethersfield, CT 06109  
860.807.4300

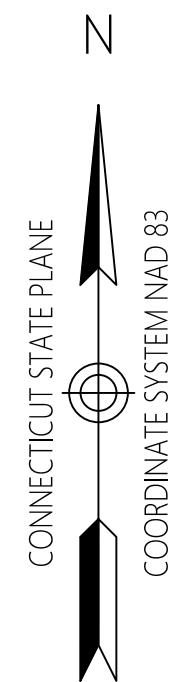

Match Line See Sheet Sv-1

Match Line See Sheet Sv-4

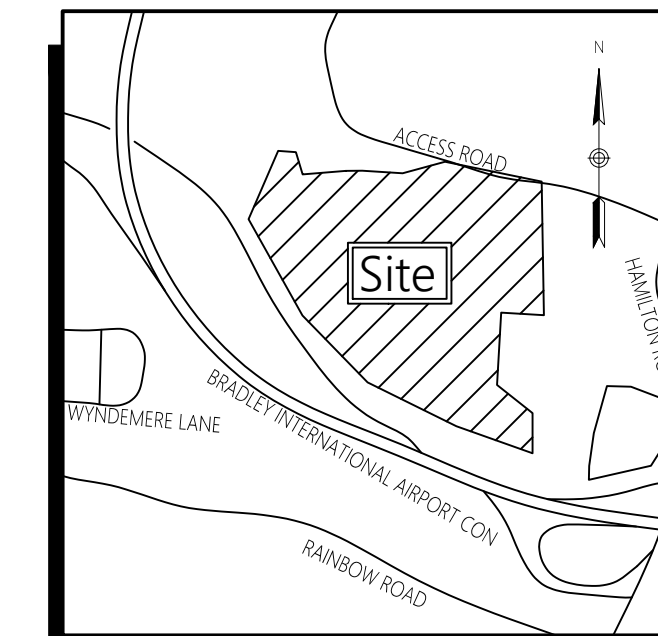

Locus Map  
(NOT TO SCALE)

### Earthlight 3 MW Collins Aerospace

1 Hamilton Road  
Windsor Locks, Connecticut

No.	Revision	Date	App'd

Designed by **LG** Checked by **CCD**  
 Issued for **Review** Date **Nov. 1, 2022**


Drawing Title  
**Partial Property  
and Topographic Survey**




Sv-2

Sheet 2 of 5

Project Number  
42893.00

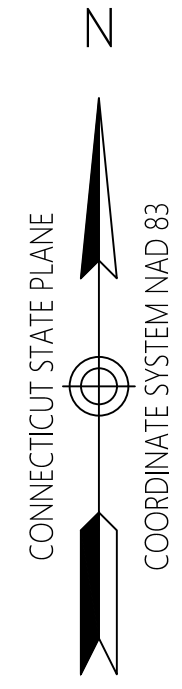

100 Great Meadow Road  
Suite 200  
Wethersfield, CT 06109  
860.807.4300

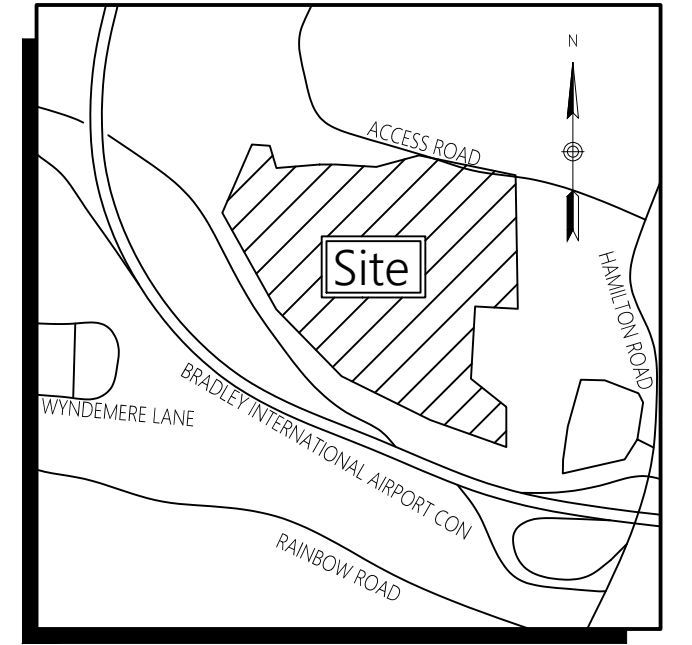

Locus Map  
(NOT TO SCALE)


### Earthlight 3 MW Collins Aerospace

1 Hamilton Road  
Windsor Locks, Connecticut

No.	Revision	Date	Appvd.

Designed by **LG** Checked by \_\_\_\_\_  
 Issued for **Review** Date **Nov. 1, 2022**

Drawing Title  
**Partial Property  
 and Topographic Survey**

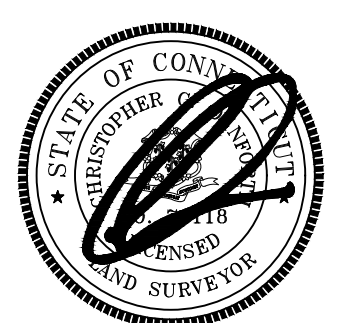


# Sv-3

Sheet **3** of **5**

Project Number  
**42893.00**



100 Great Meadow Road  
Suite 200  
Wethersfield, CT 06109  
860.807.4300

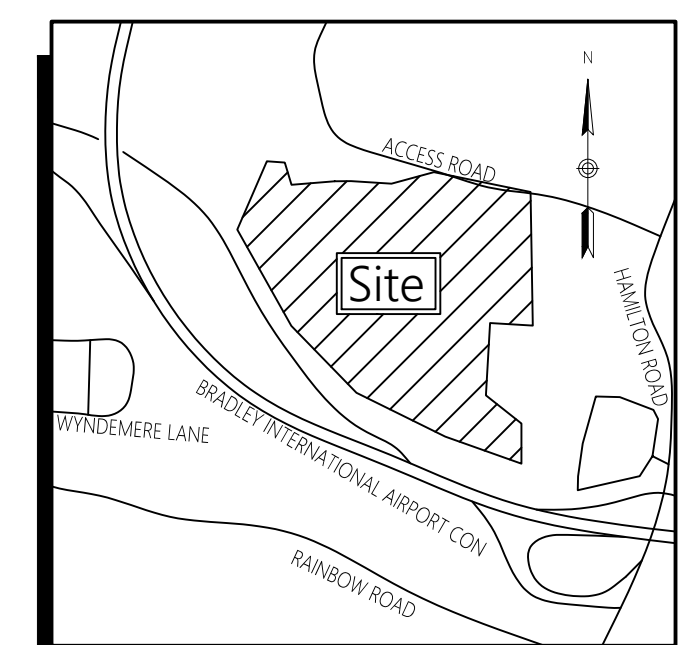

Locus Map  
(NOT TO SCALE)


**Earthlight 3 MW  
Collins Aerospace**  
1 Hamilton Road  
Windsor Locks, Connecticut

No.	Revision	Date	App'd

Designed by **LG** Checked by \_\_\_\_\_  
 Issued for **Review** Date **Nov. 1, 2022**

**Partial Property  
and Topographic Survey**

Drawing Number

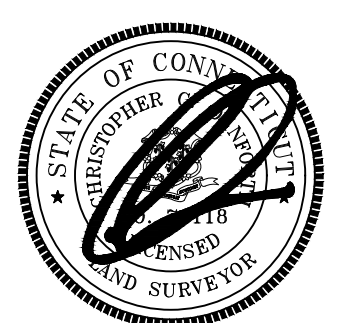


**Sv-4**

Sheet **4** of **5**


Project Number  
**42893.00**

Match Line See Sheet Sv-2

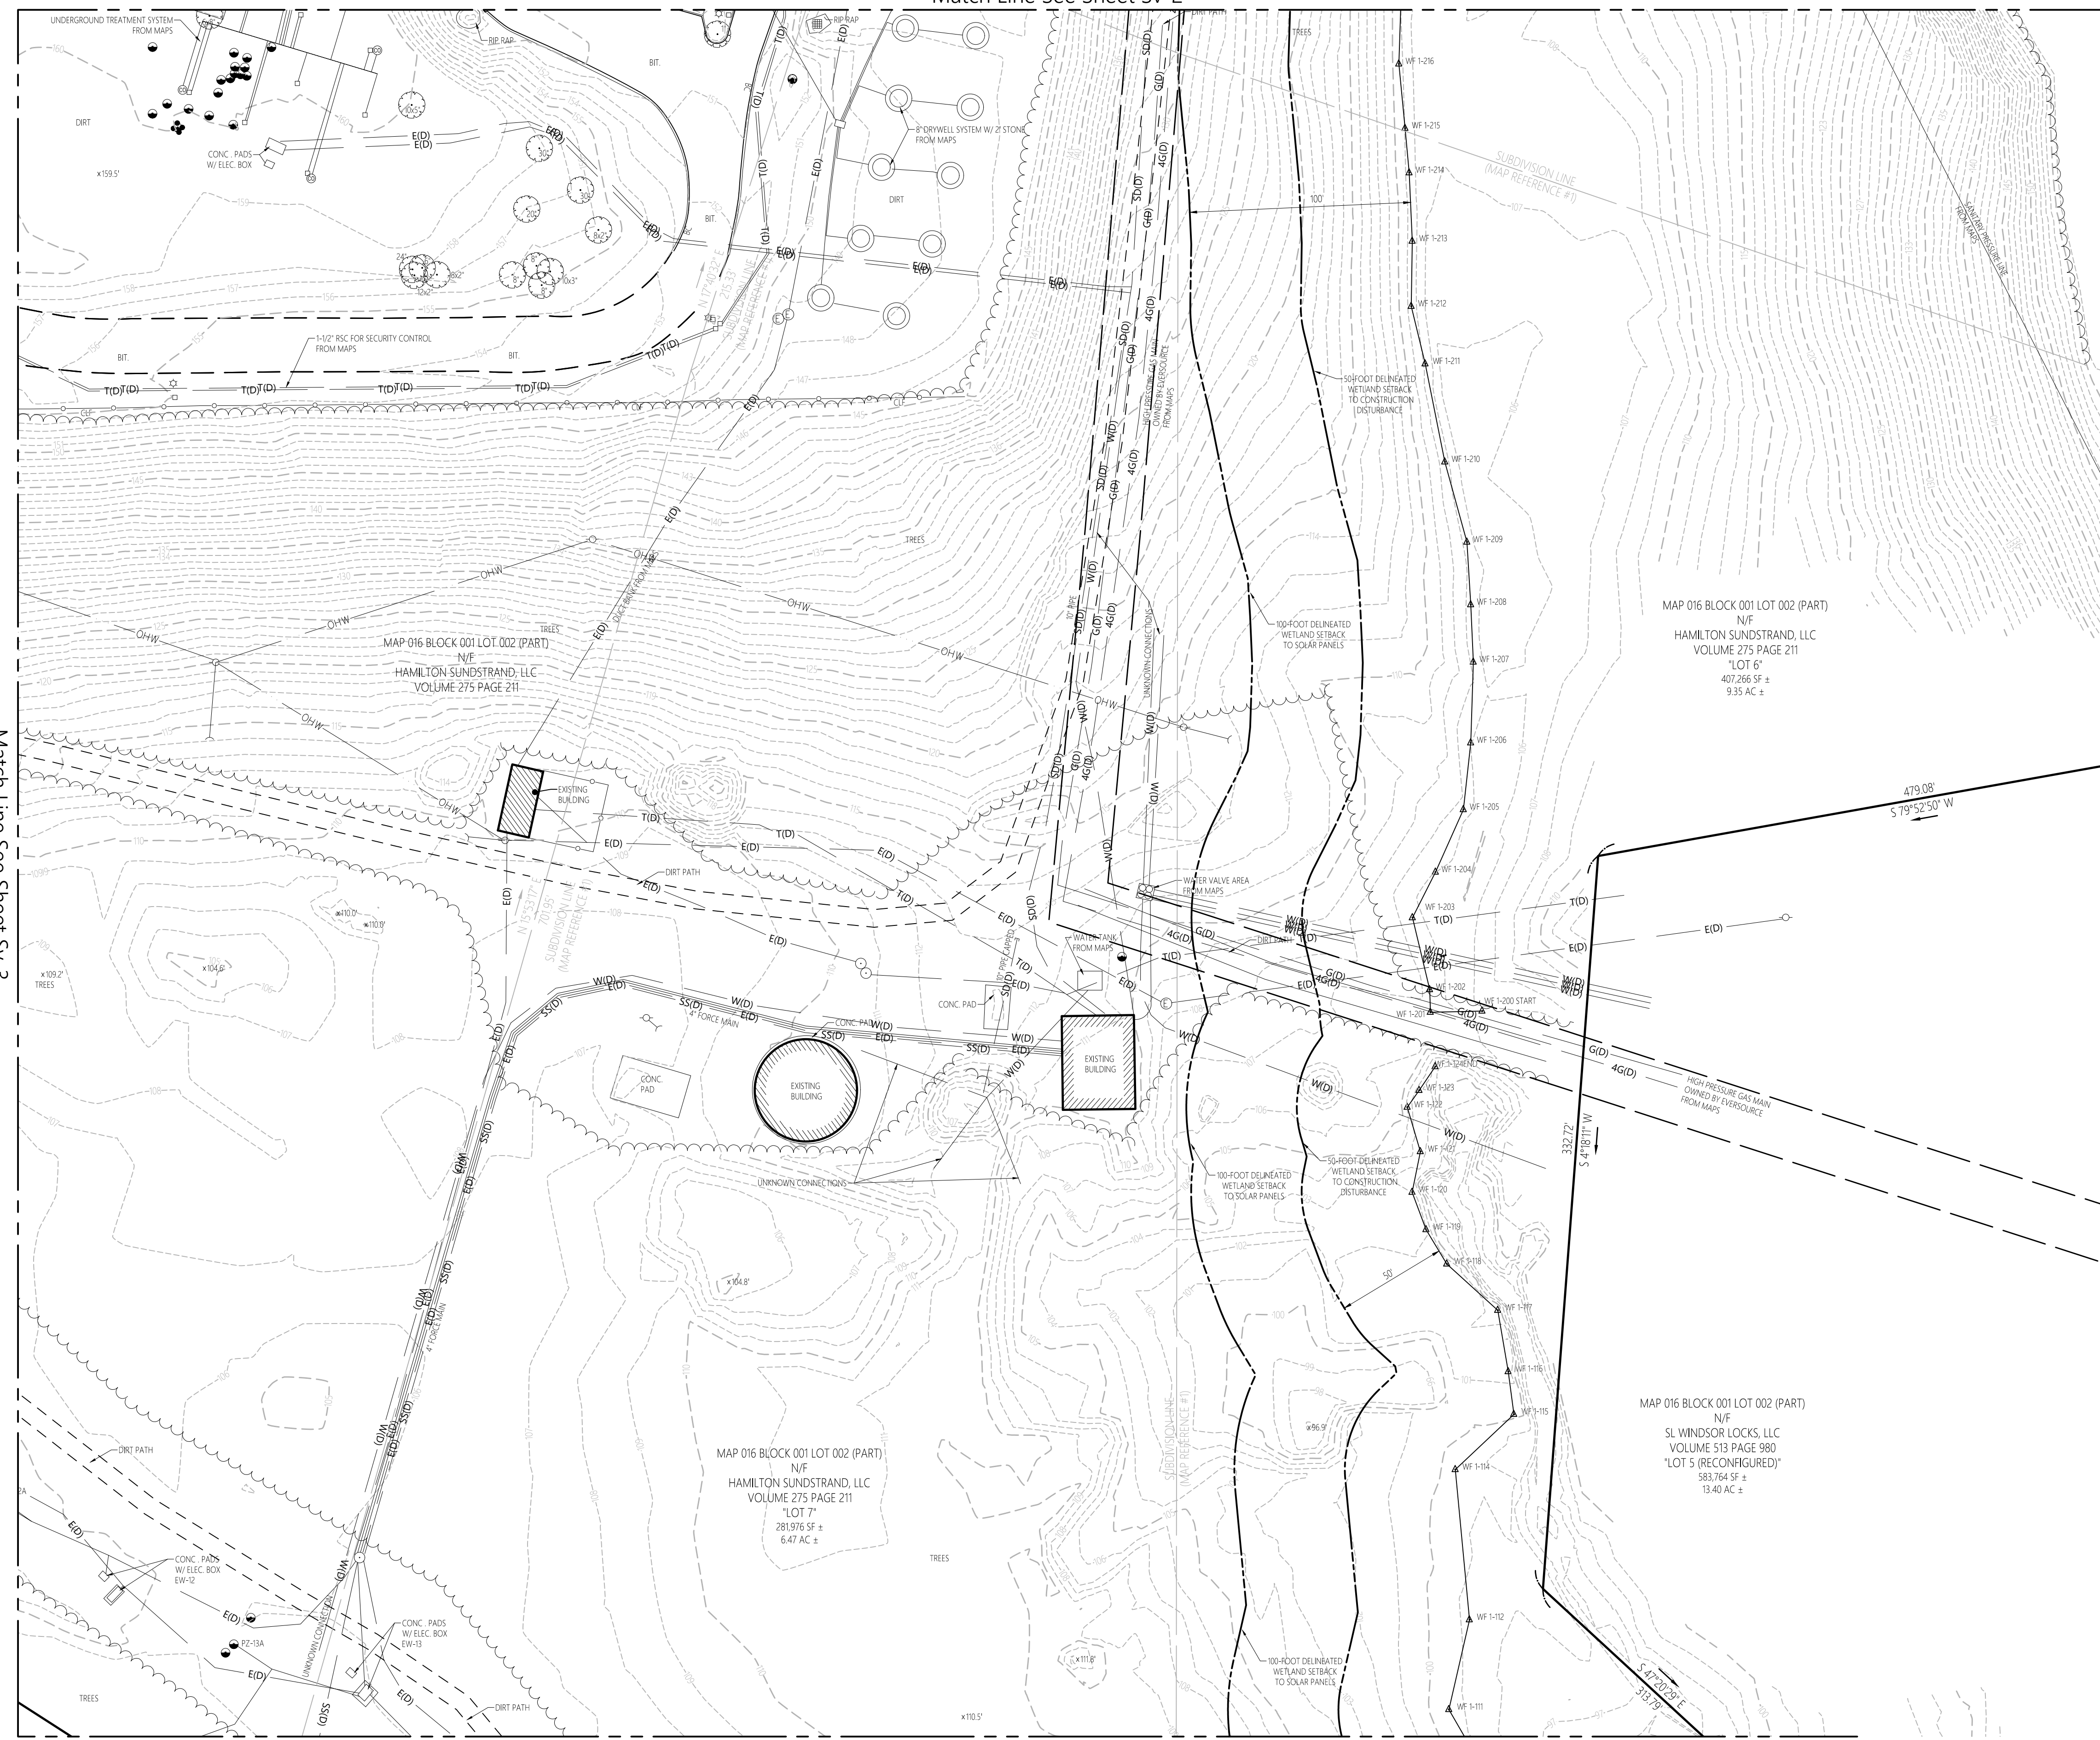

Match Line See Sheet Sv-3



Match Line See Sheet Sv-5

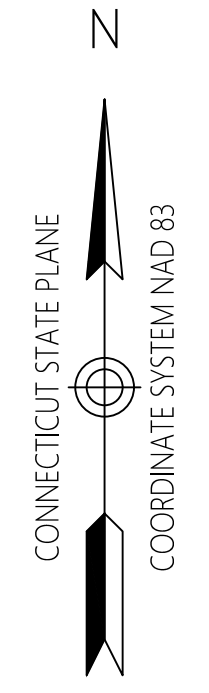



Match Line See Sheet Sv-3 |

| Match Line See Sheet Sv-4

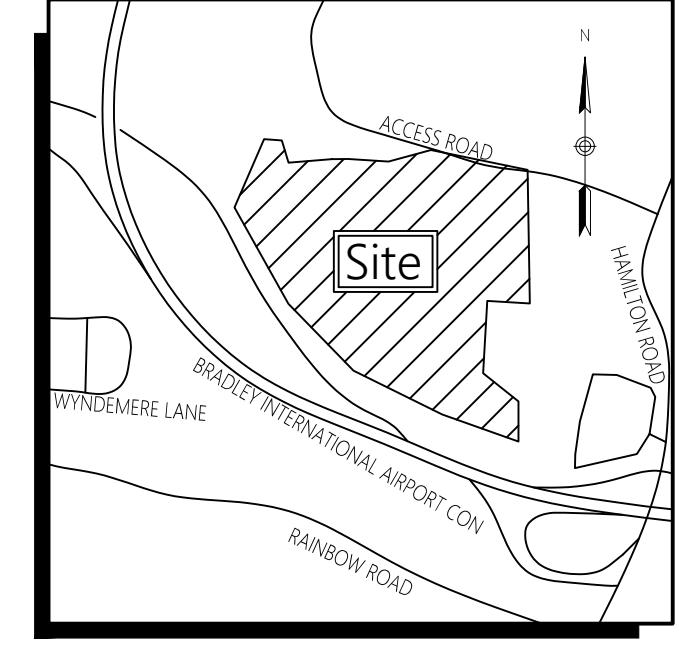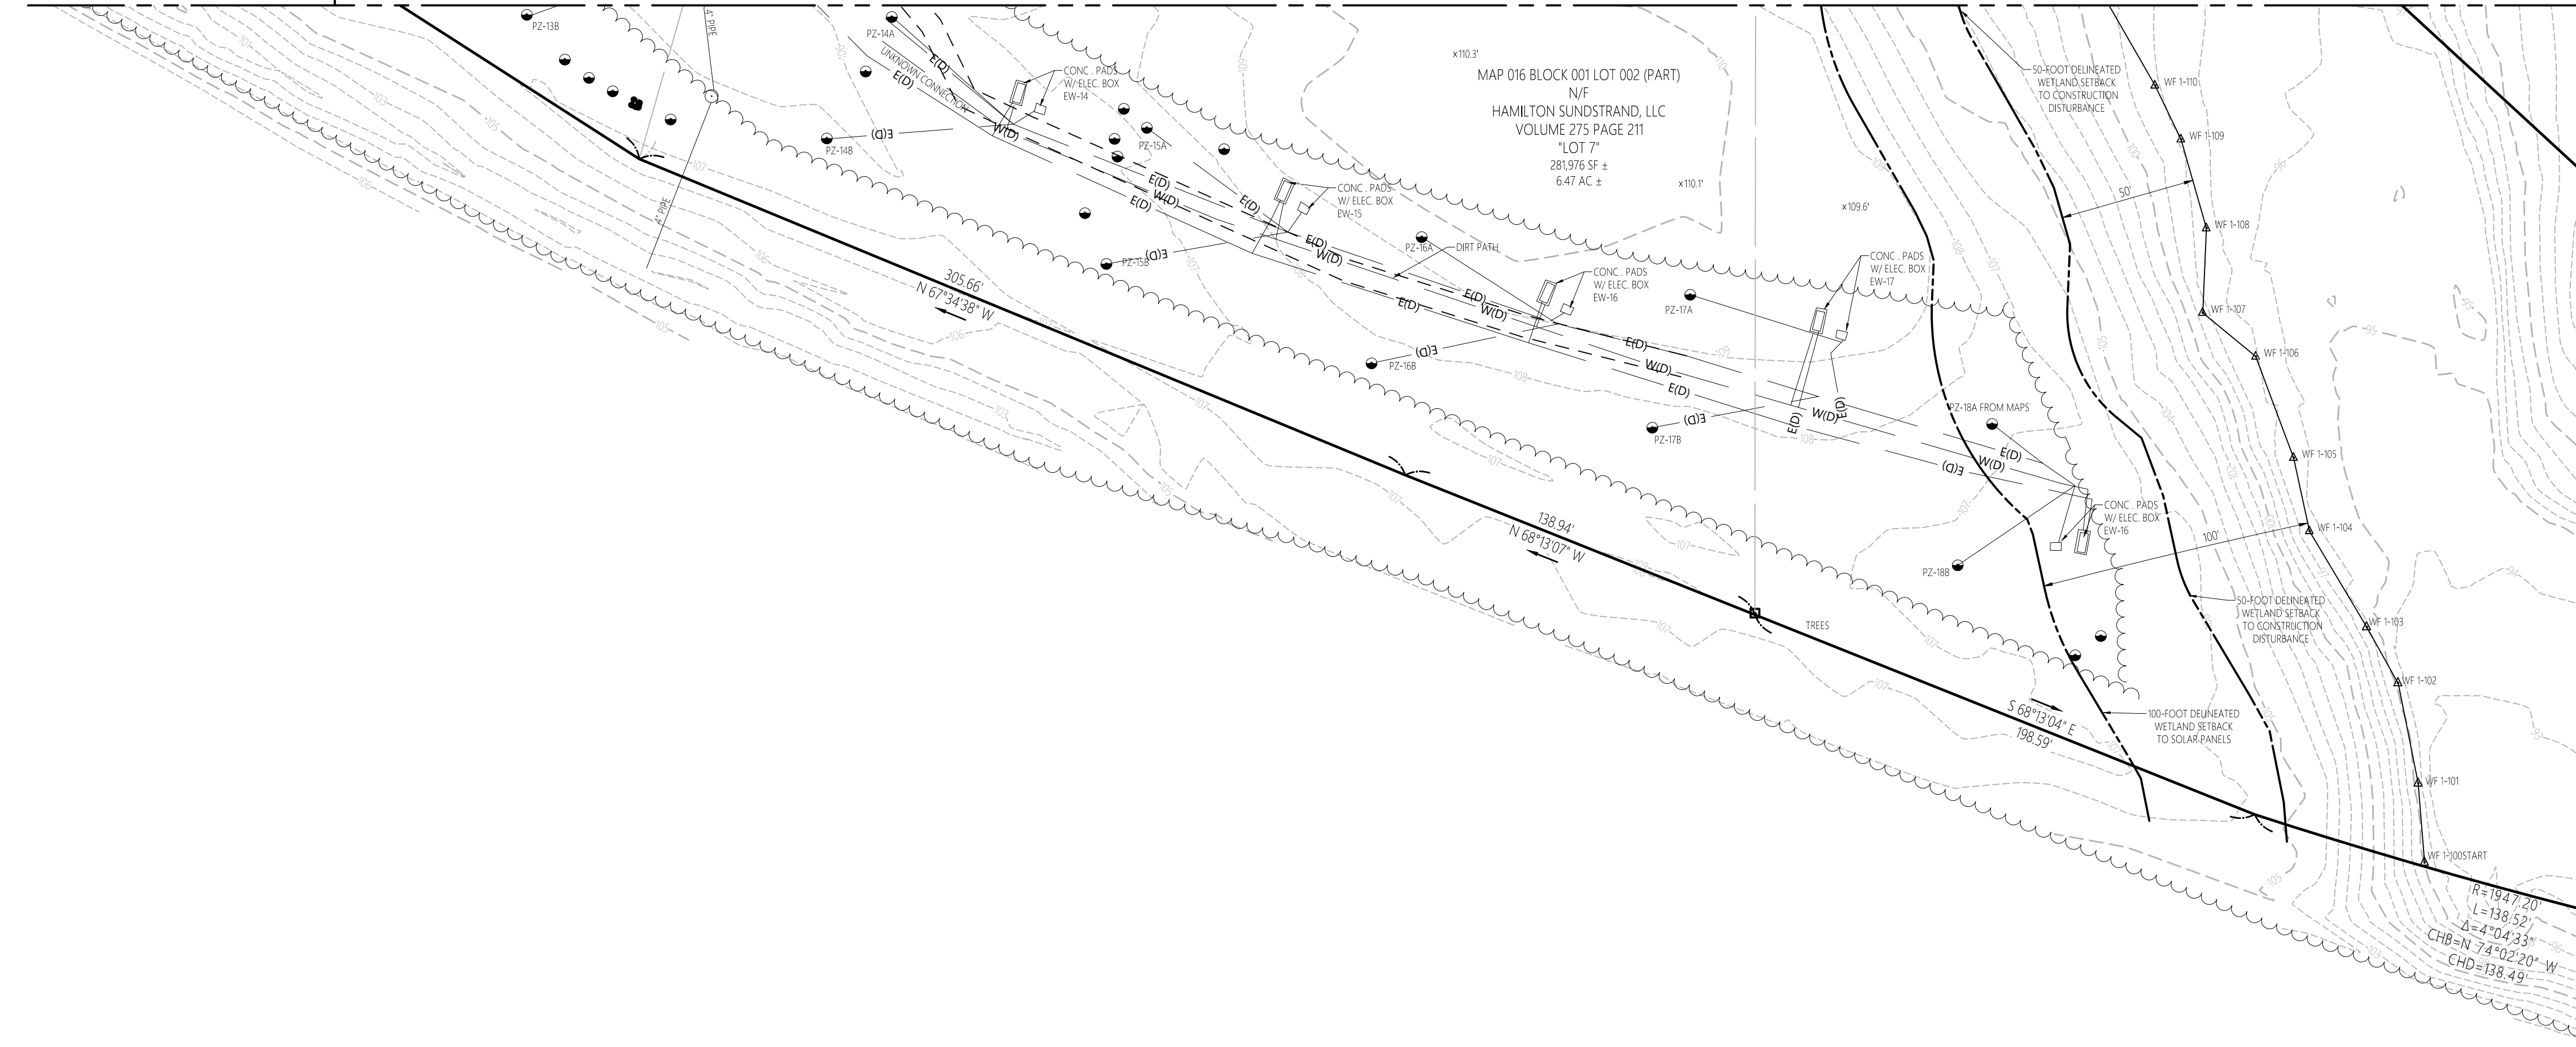

Locus Map  
(NOT TO SCALE)

**Earthlight 3 MW  
Collins Aerospace**  
1 Hamilton Road  
Windsor Locks, Connecticut

No.	Revision	Date	App'd.

Designed by	Checked by
LG	
Issued for	Date
Review	Nov. 1, 2022

**Partial Property  
and Topographic Survey**

Sheet **Sv-5** of 5  
Project Number **42893.00**