



VISUAL
IMPACT
STUDY 3,
4

VISUAL
IMPACT
STUDY 1


VISUAL
IMPACT
STUDY 2

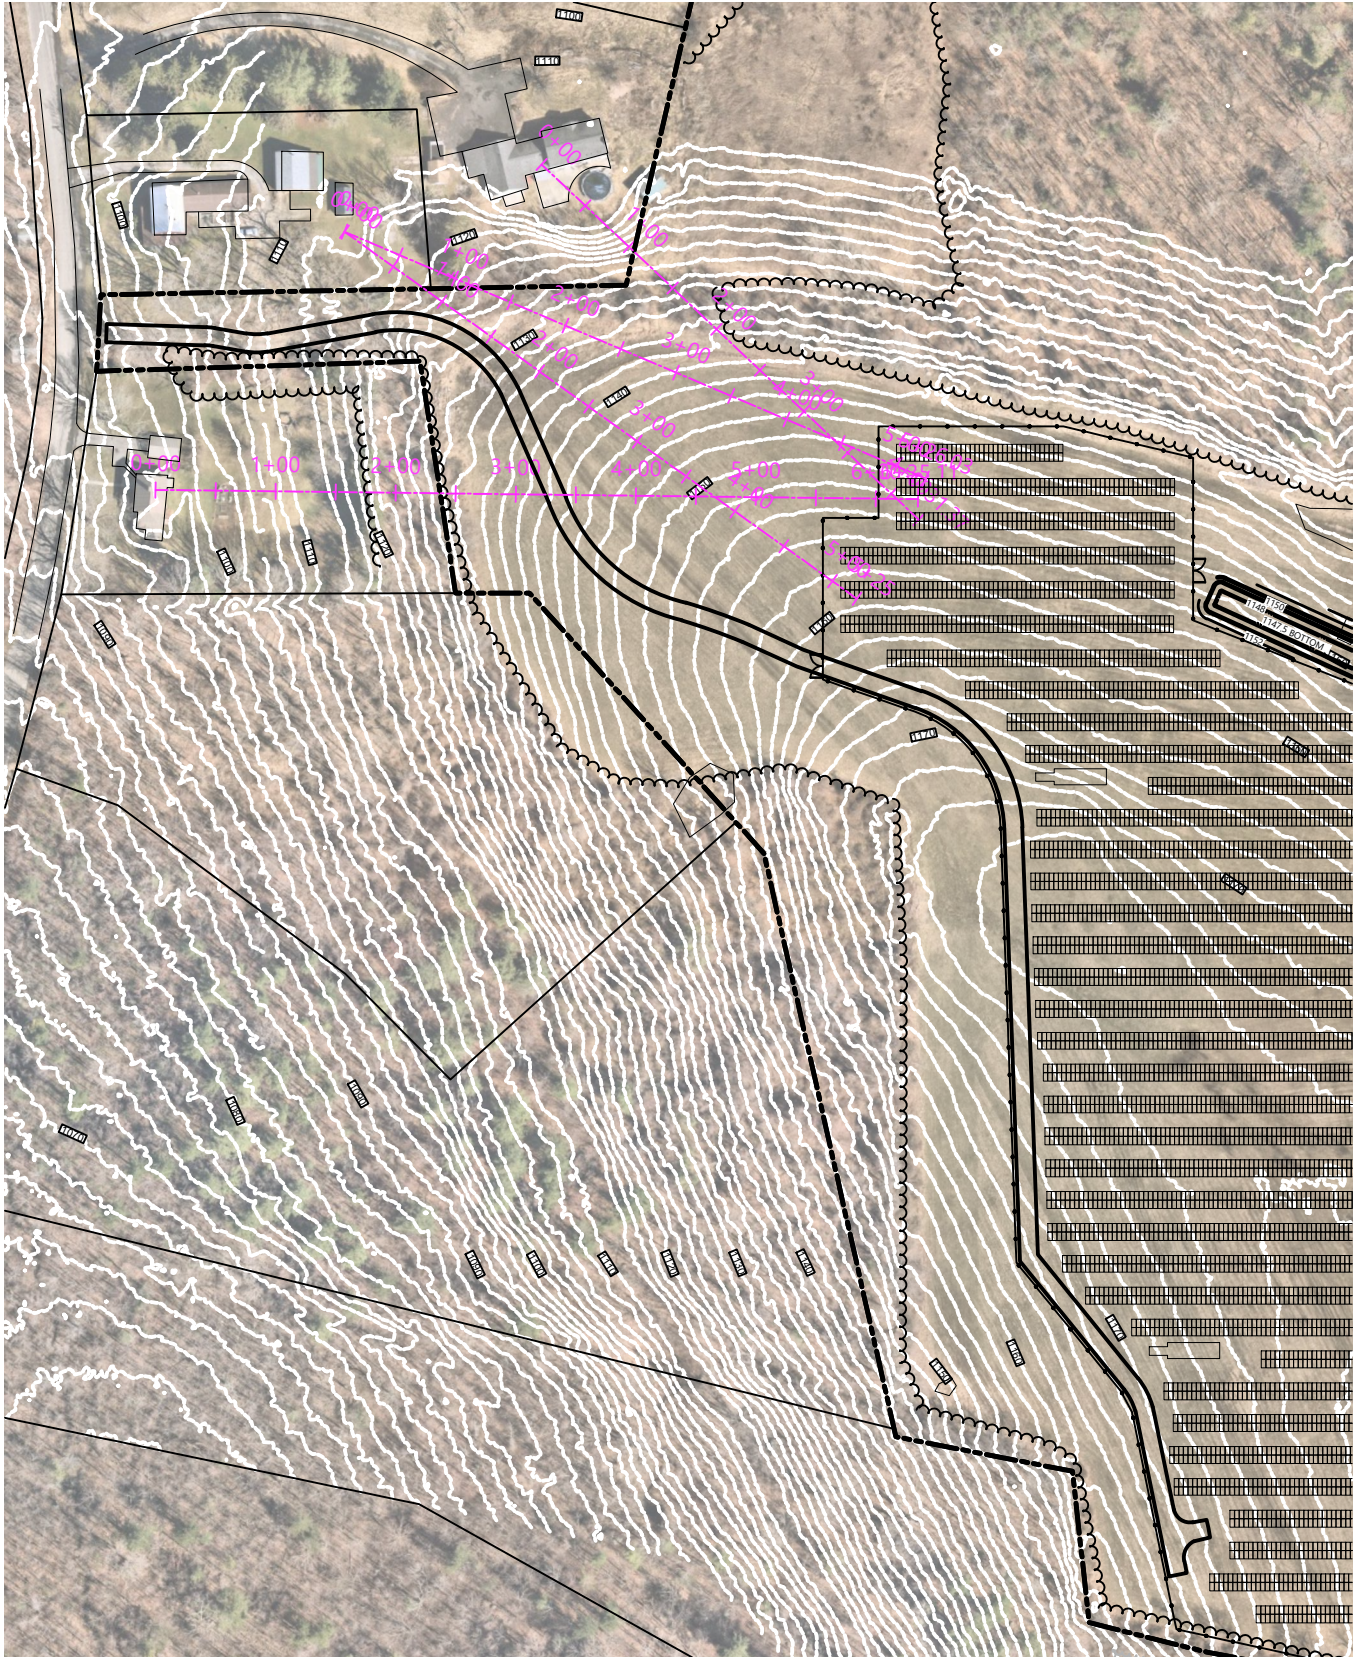

NOT TO SCALE

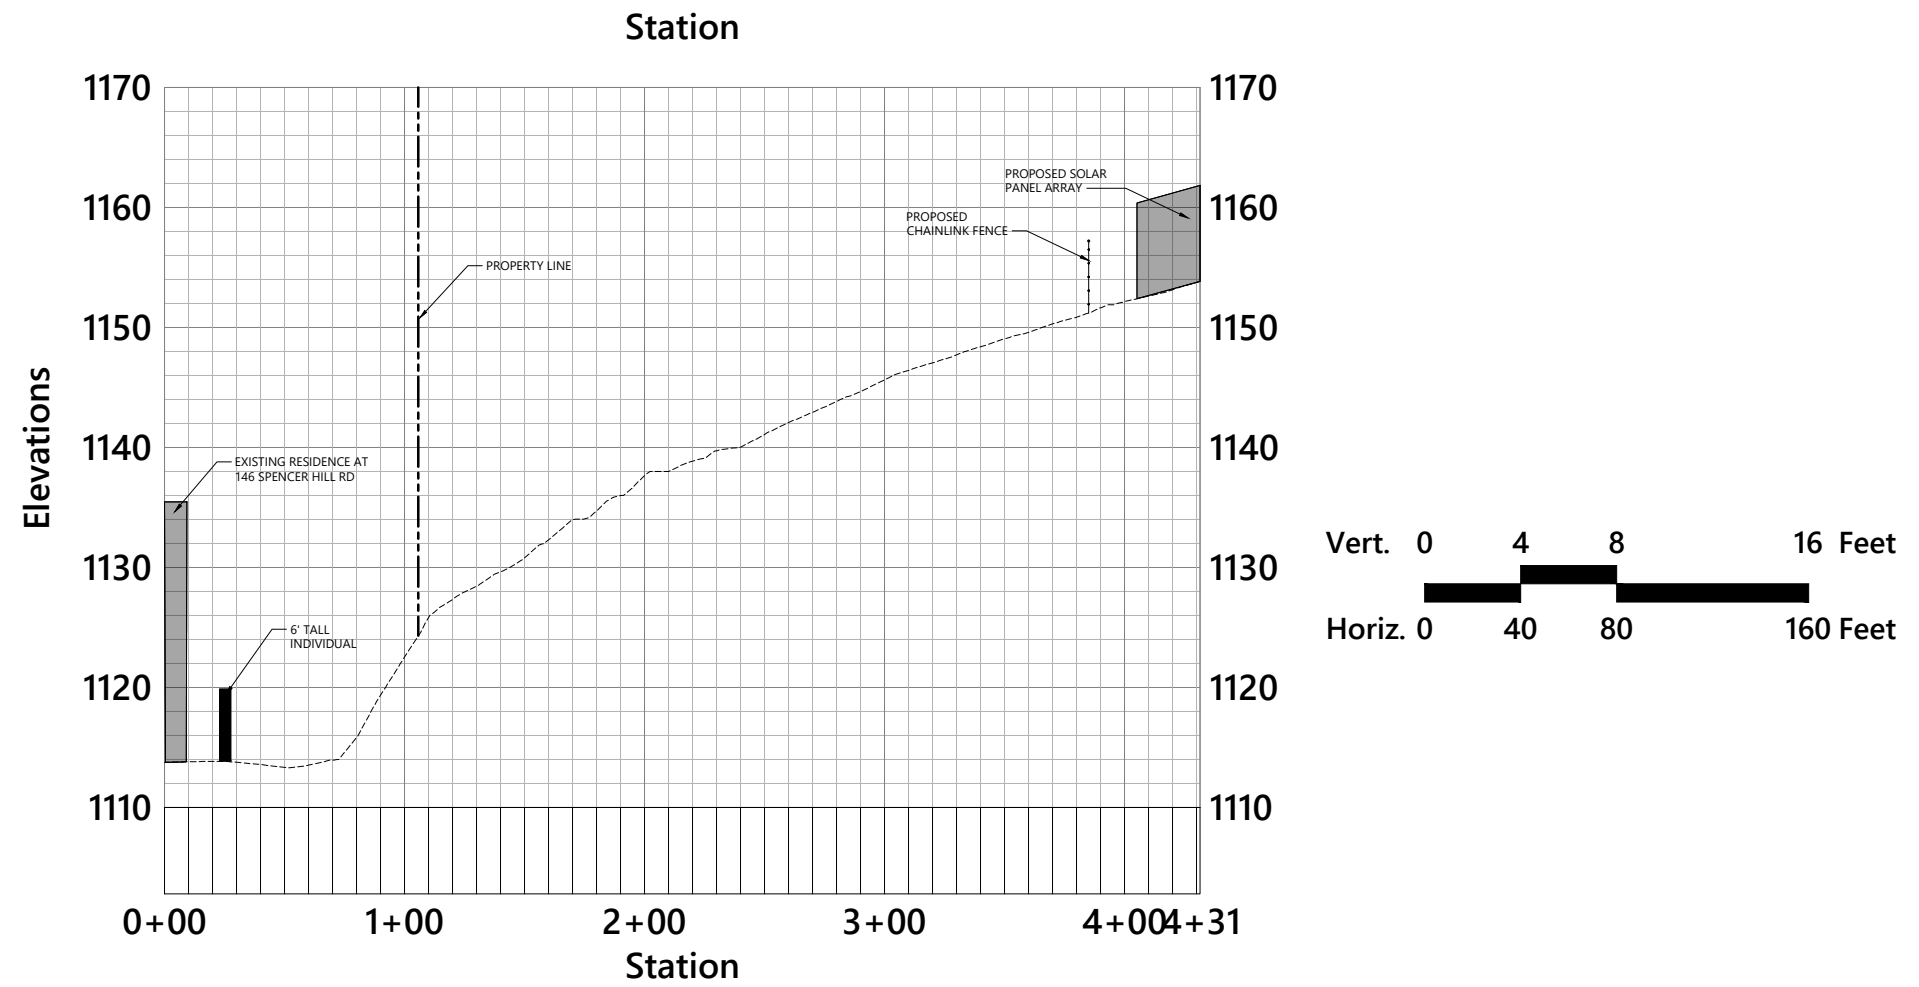

View from 146 Spencer Hill Rd

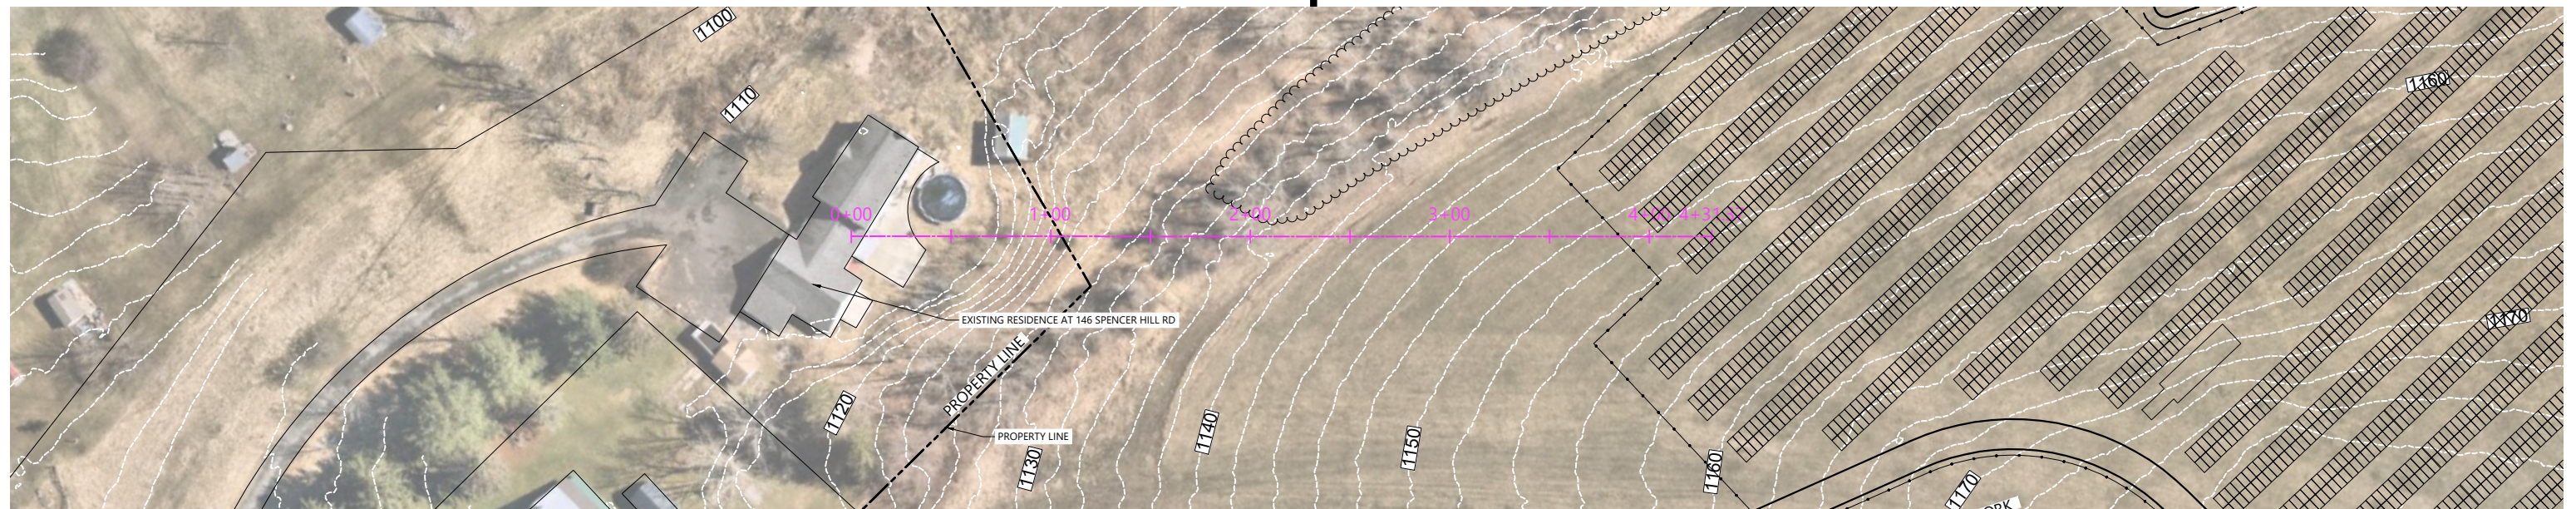


Visual Cross Section 1



GCE Winchester Solar

Spencer Hill Road, Winchester, CT


Source:
Prepared for: **Application**
Date: **October 25, 2023**

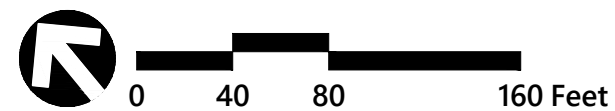

Station

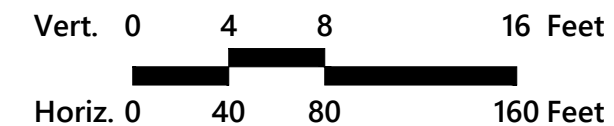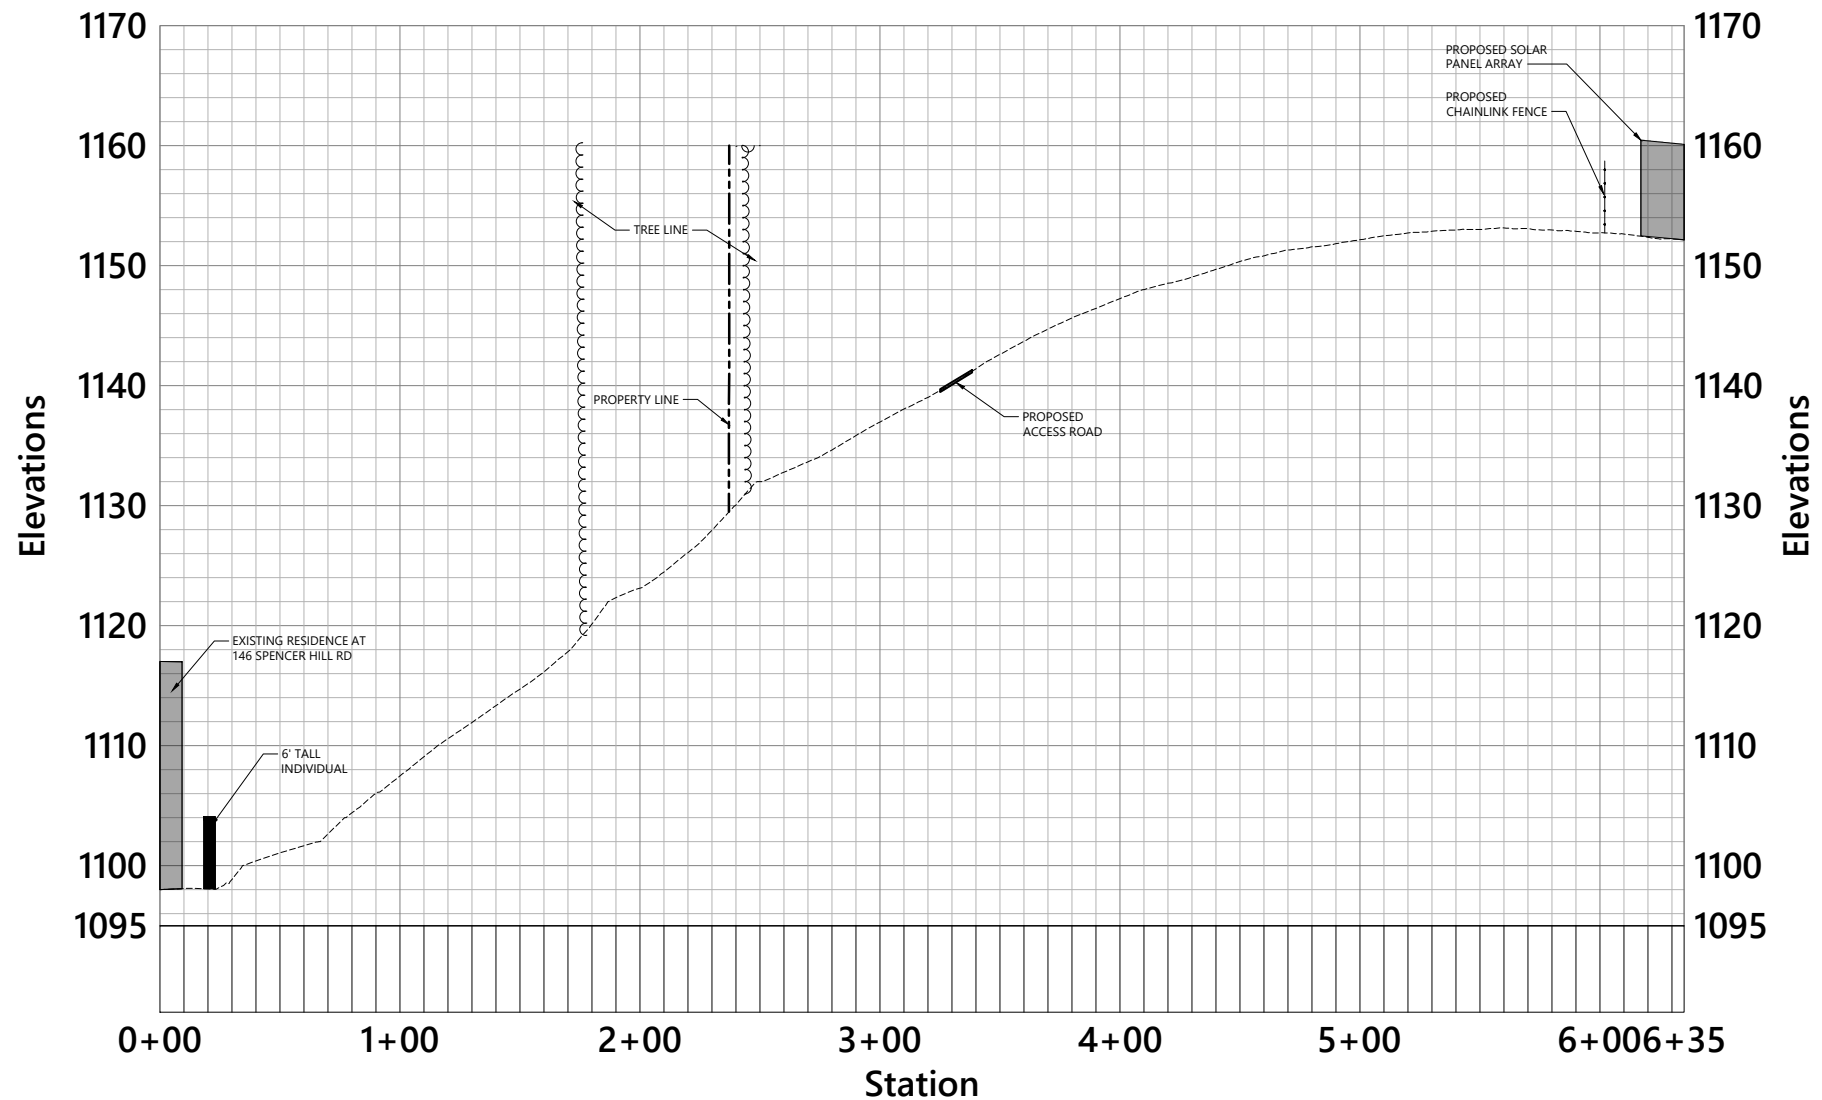


View from 140 Spencer Hill Rd

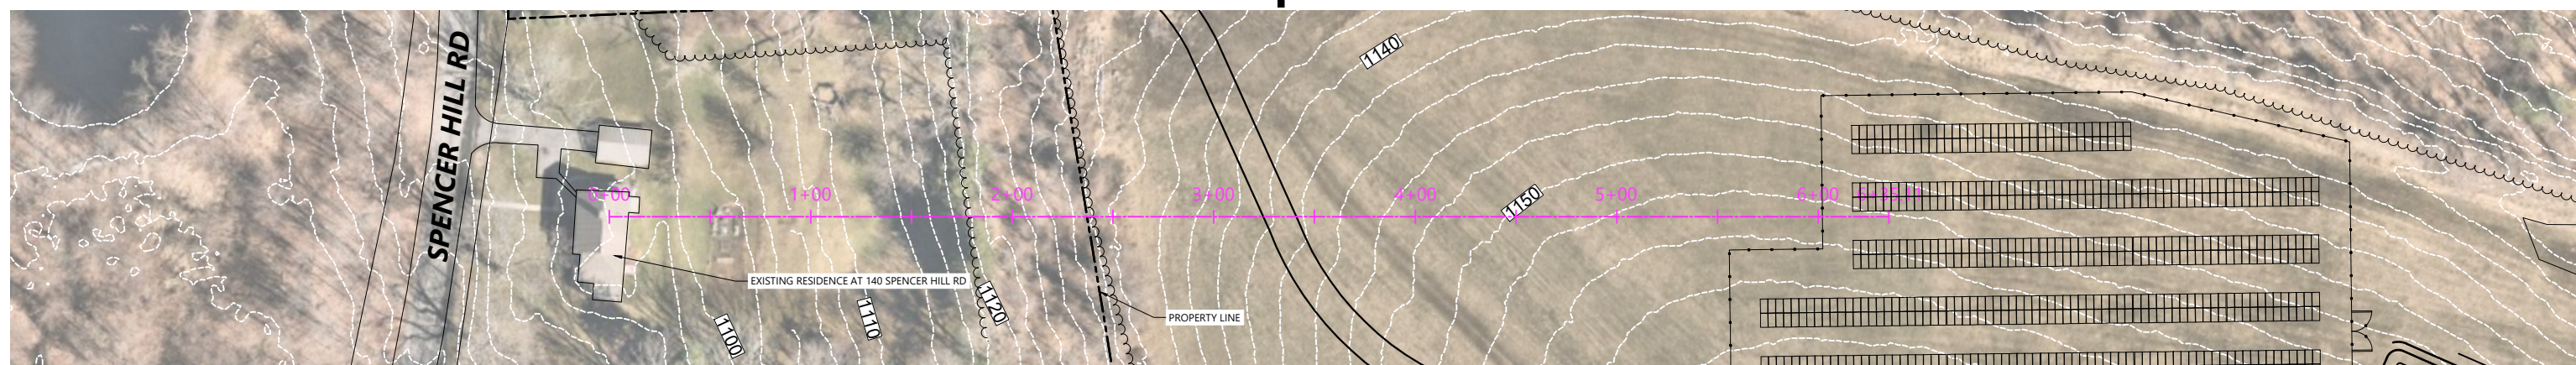


Visual Cross Section 2

GCE Winchester Solar


Spencer Hill Road, Winchester, CT

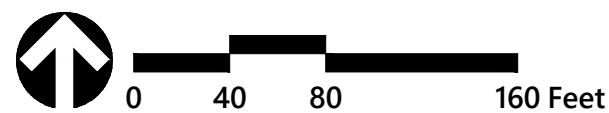

Station

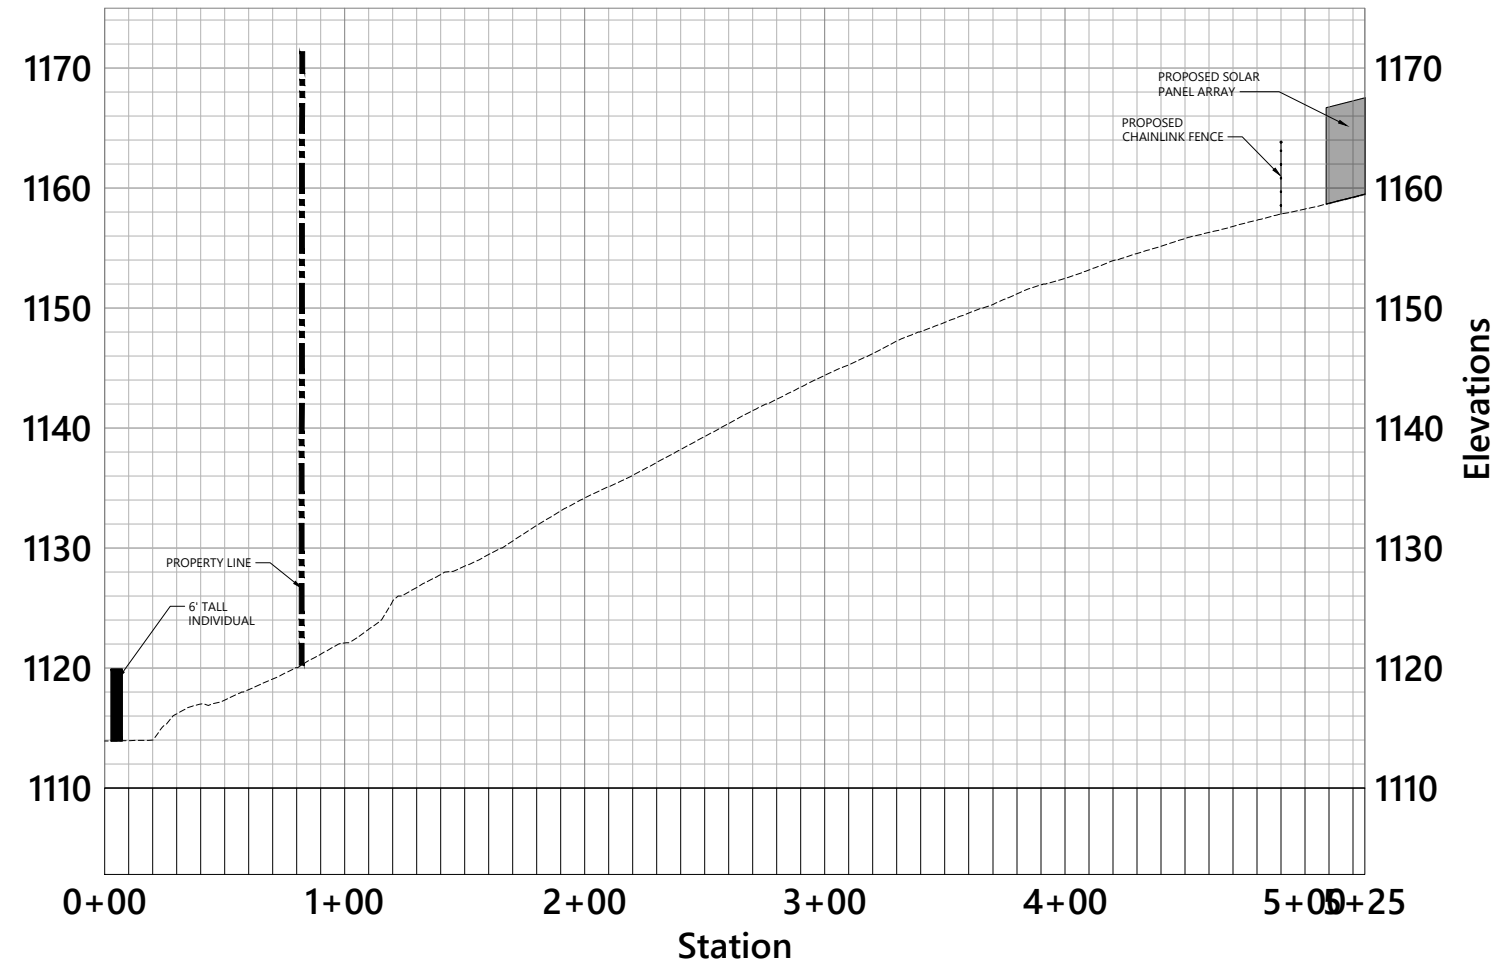

View 1 from 142 Spencer Hill Road

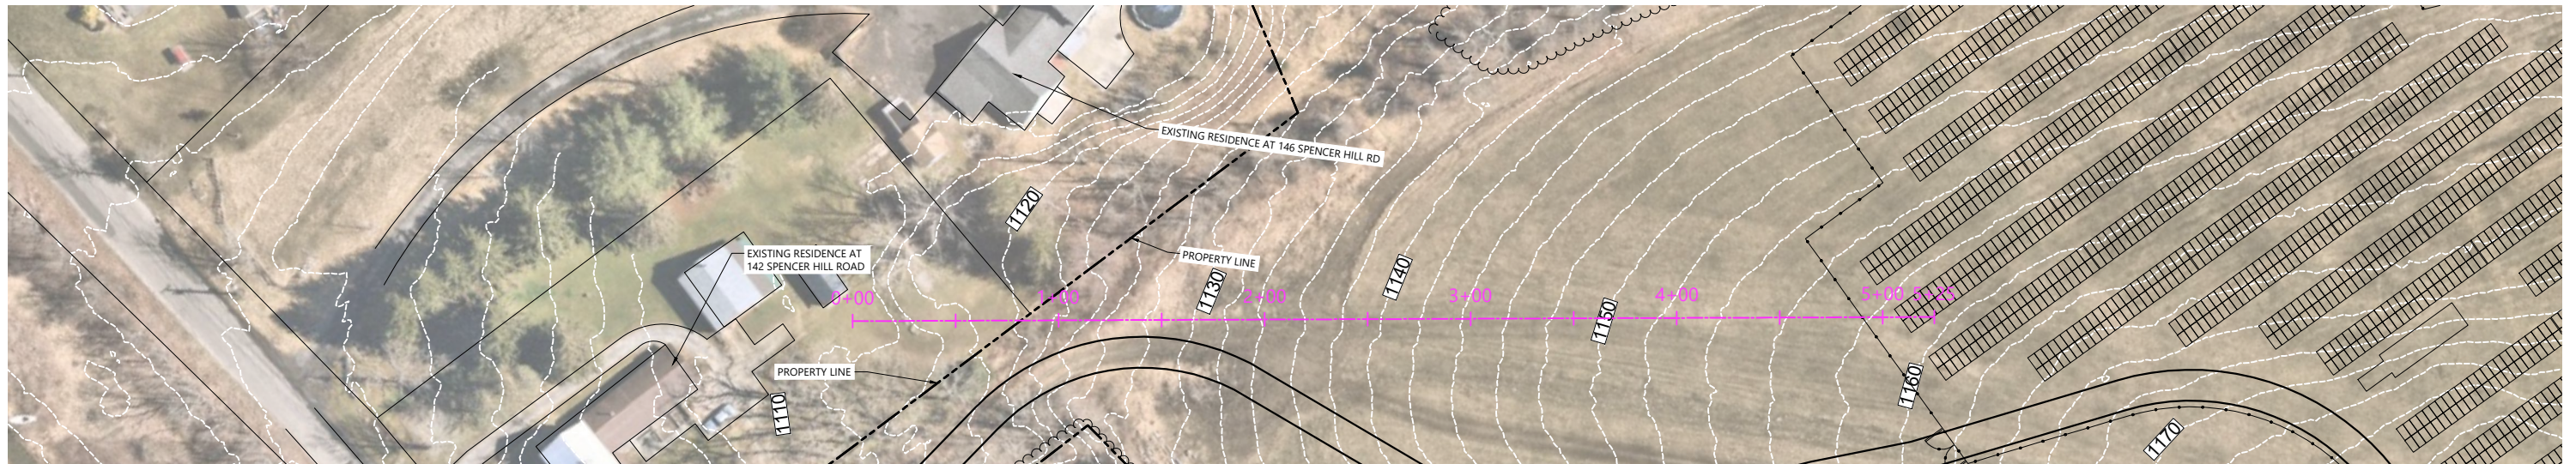



Visual Cross Section 3

GCE Winchester Solar


Spencer Hill Road, Winchester, CT

Source:
Prepared for: **Application**
Date: **October 25, 2023**



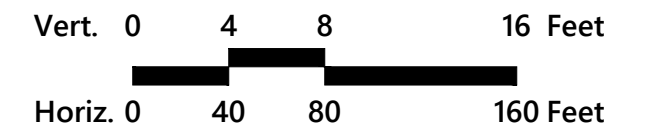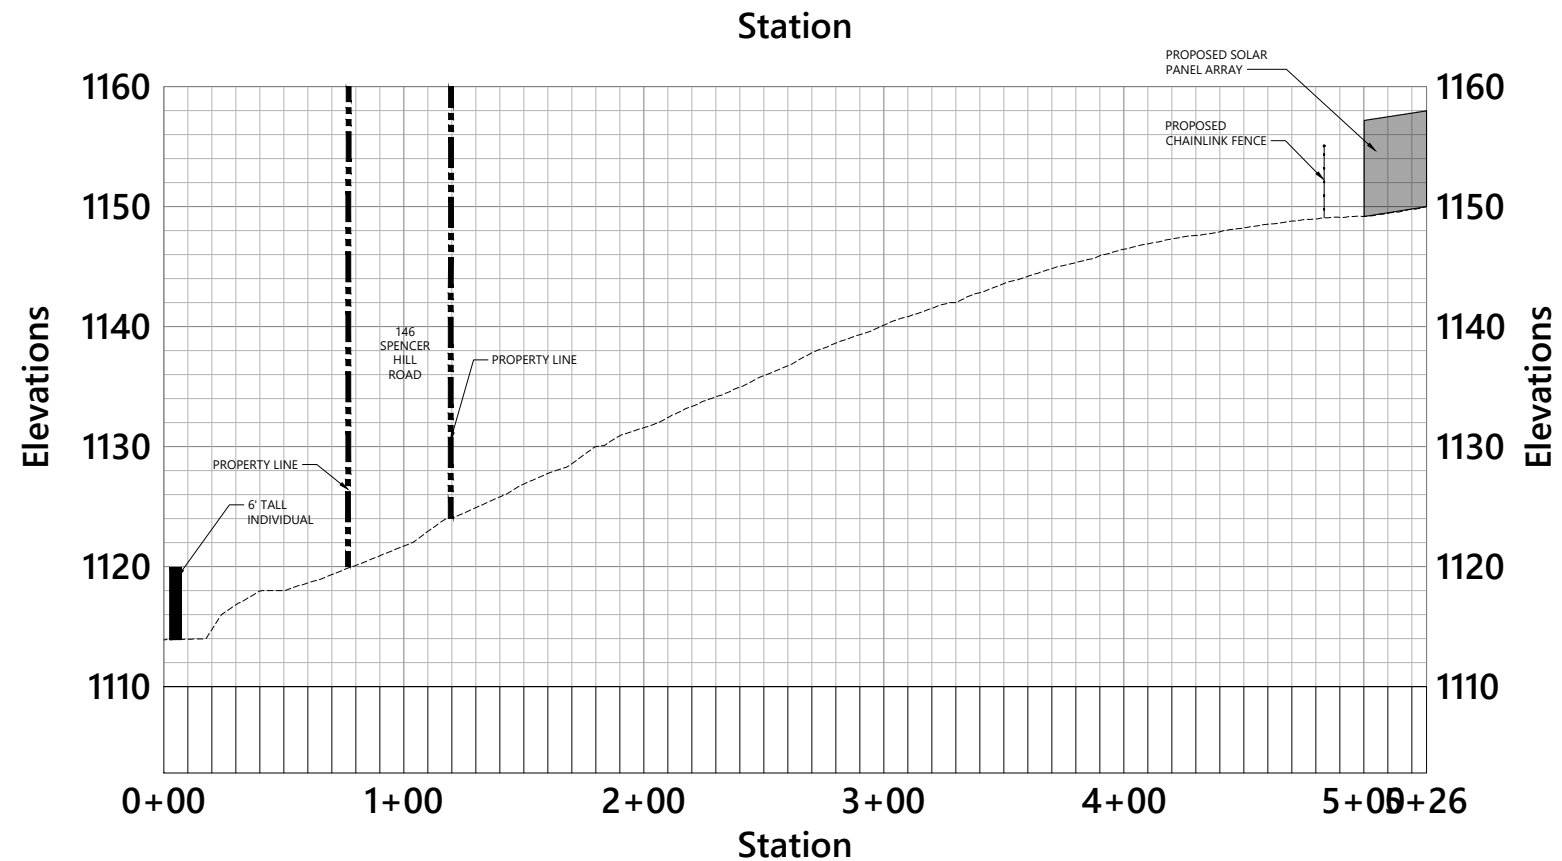

View 2 from 142 Spencer Hill Road

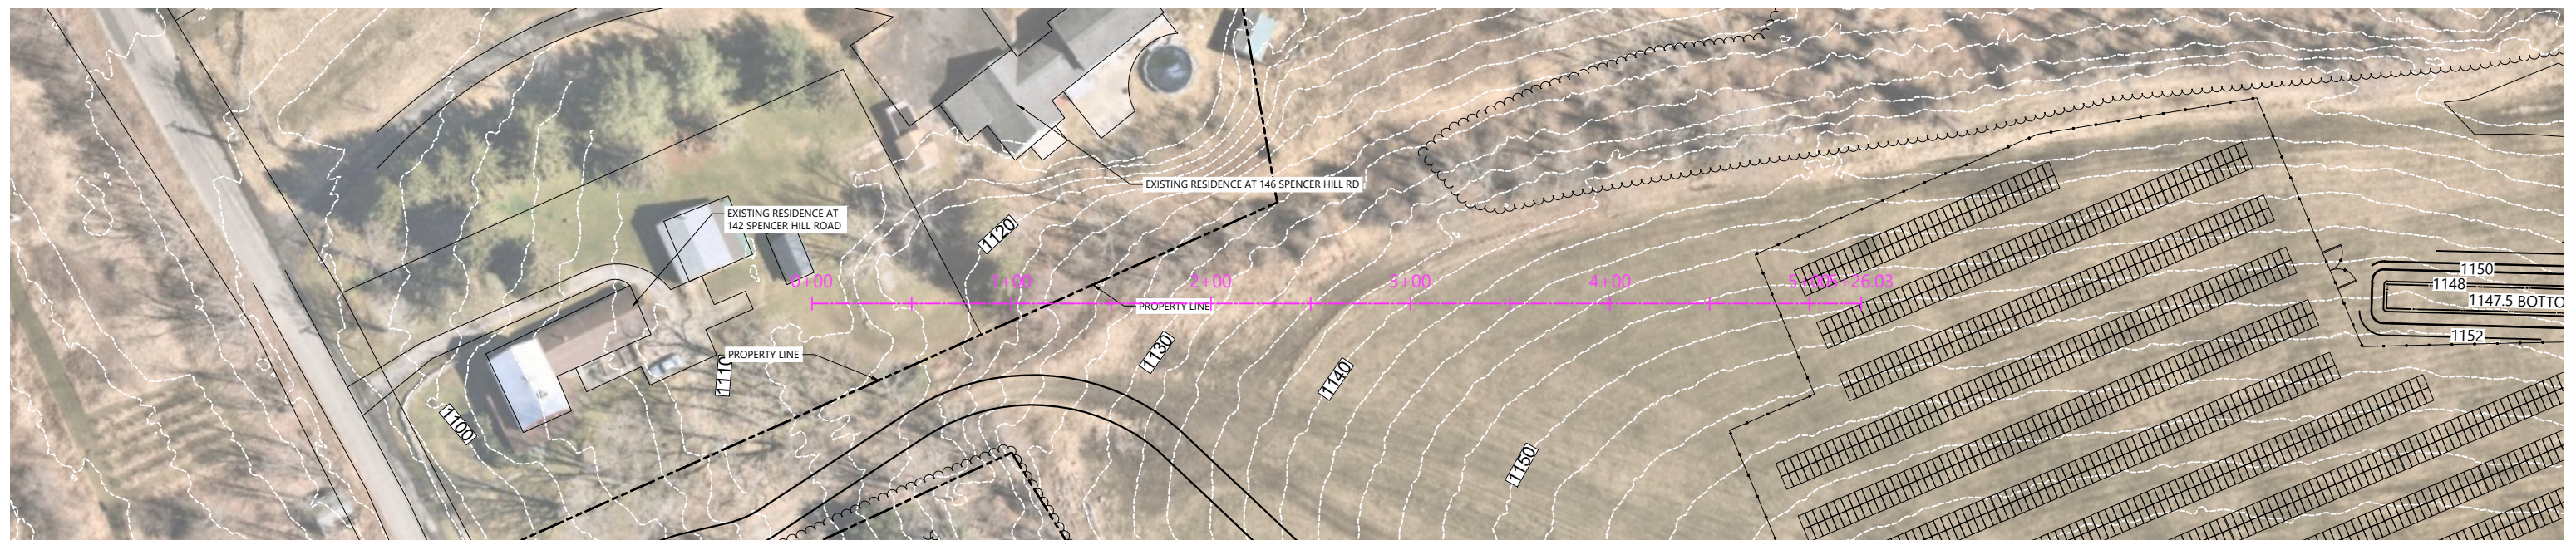

Visual Cross Section 4

GCE Winchester Solar

Spencer Hill Road, Winchester, CT

