
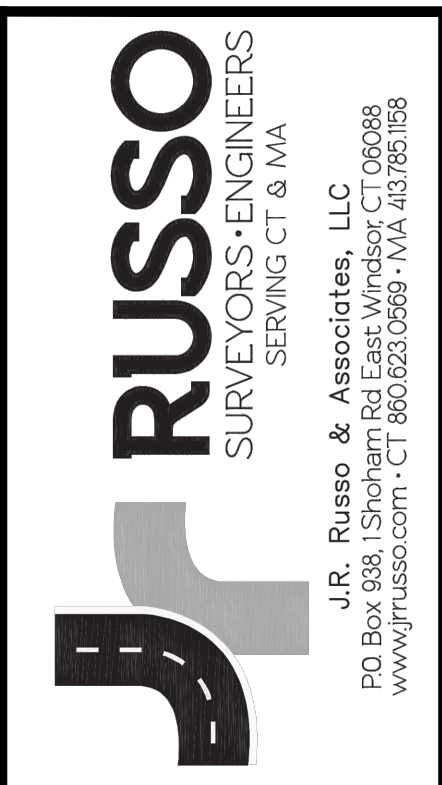
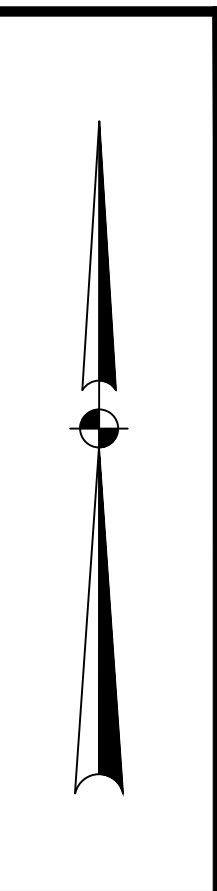
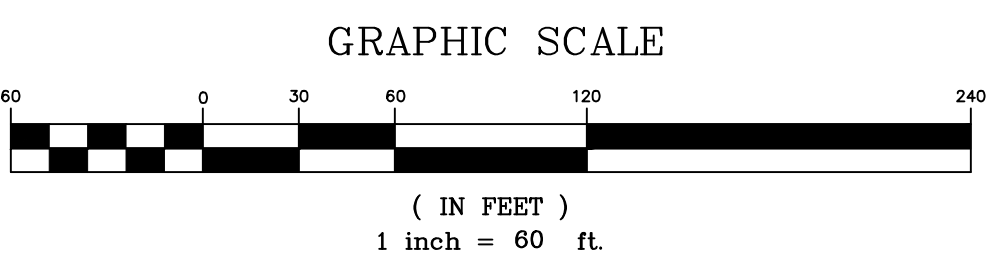


S:\Acad\2022 Civil 3D\2022-083 Lodestar - 141 Town Farm Rd\Russo Drawings\2022-083.dwg

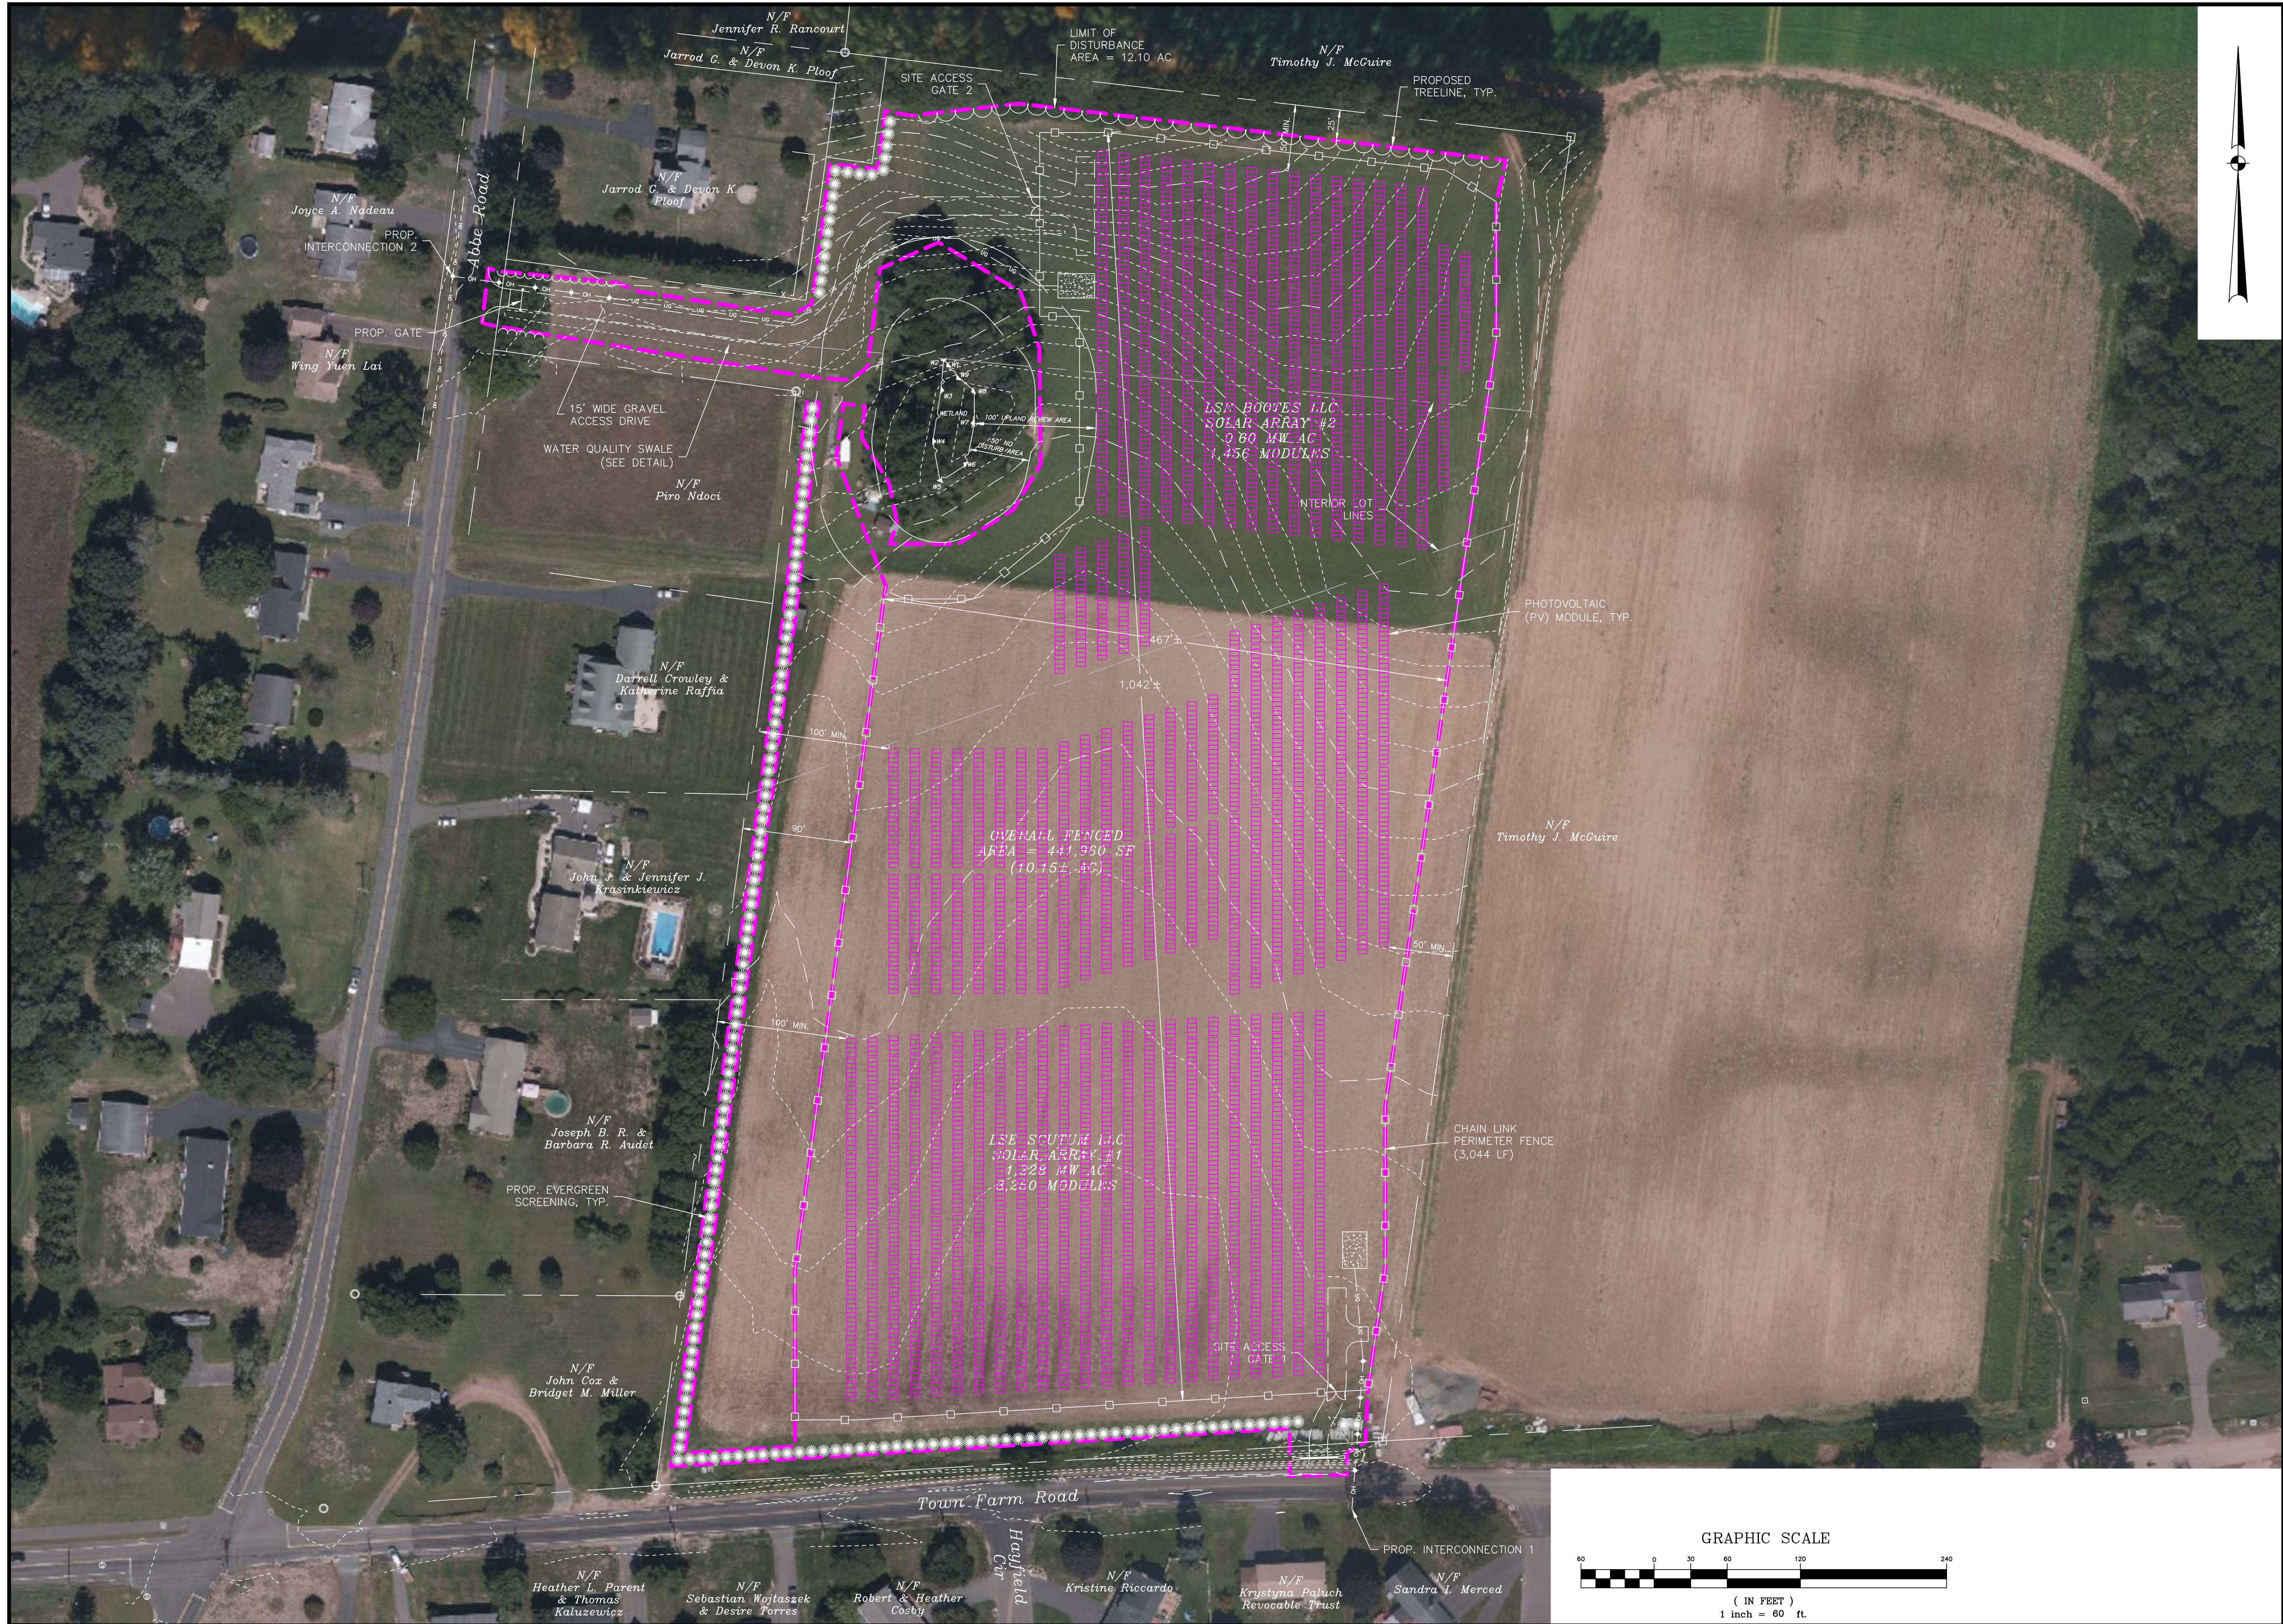

NO.	DATE	REVISIONS

BY: LF/TAC    CHK: JEU

**Town Farm Solar**  
 141 Town Farm Road & Abbe Road  
 Enfield, Connecticut  
 Map 086 Lots 321, 164, & 326    Zone: R-44

Overall Aerial Plan

DATE	1-30-24
SCALE	1"=60'
JOB NUMBER	2022-083
SHEET	3 of 7