


ACCESS ROAD

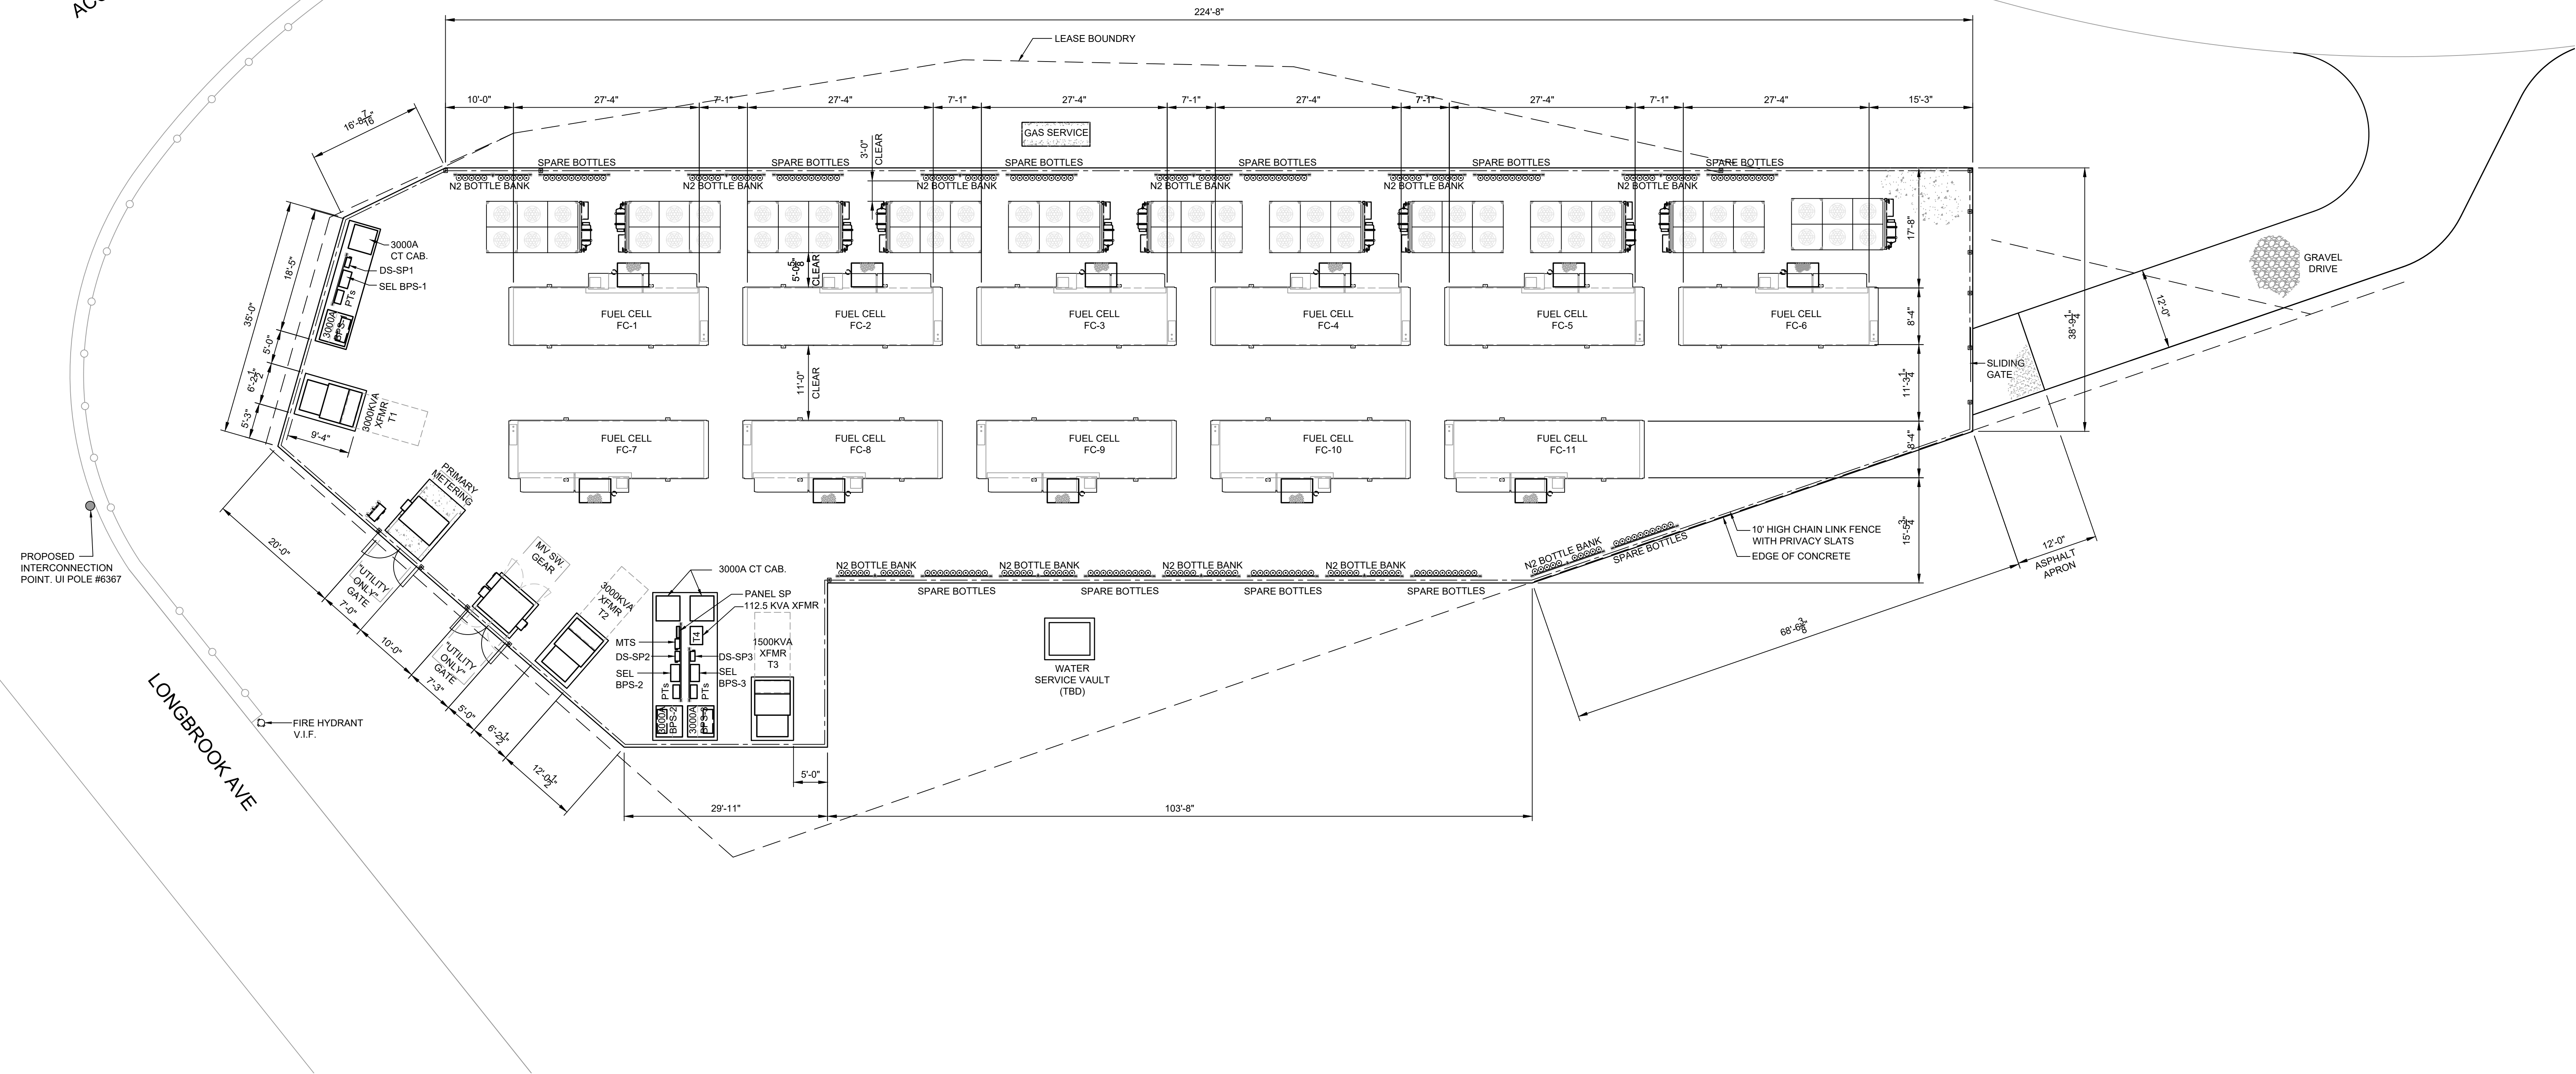


PROPOSED INTERCONNECTION POINT. UI POLE #6367

LANGBROOK AVE

FIRE HYDRANT V.I.F.

1 GENERAL ARRANGEMENT
Scale: 3/32" = 1'-0"

Rev.	Date	Description
A	05/29/24	ISSUED FOR CT SITING COUNCIL & UTILITY INTERCONNECTION

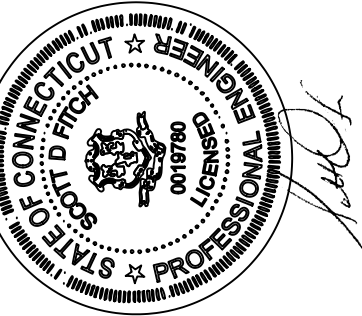

ICDS
Innovative Construction & Design Solutions, LLC
10 White Wood Lane
N. Branford, CT 06471
(203) 451-8596
info@icdsllc.com

STRATFORD SCEF
540 LANGBROOK AVE, STRATFORD CT
11 FUEL CELL INSTALLATION
GENERAL ARRANGEMENT

Project No:	Drawn By: KFH
Date: 05/29/24	Design By: DSF
Scale: AS NOTED	Check By: DSF

Drawing No:
GA1.0