


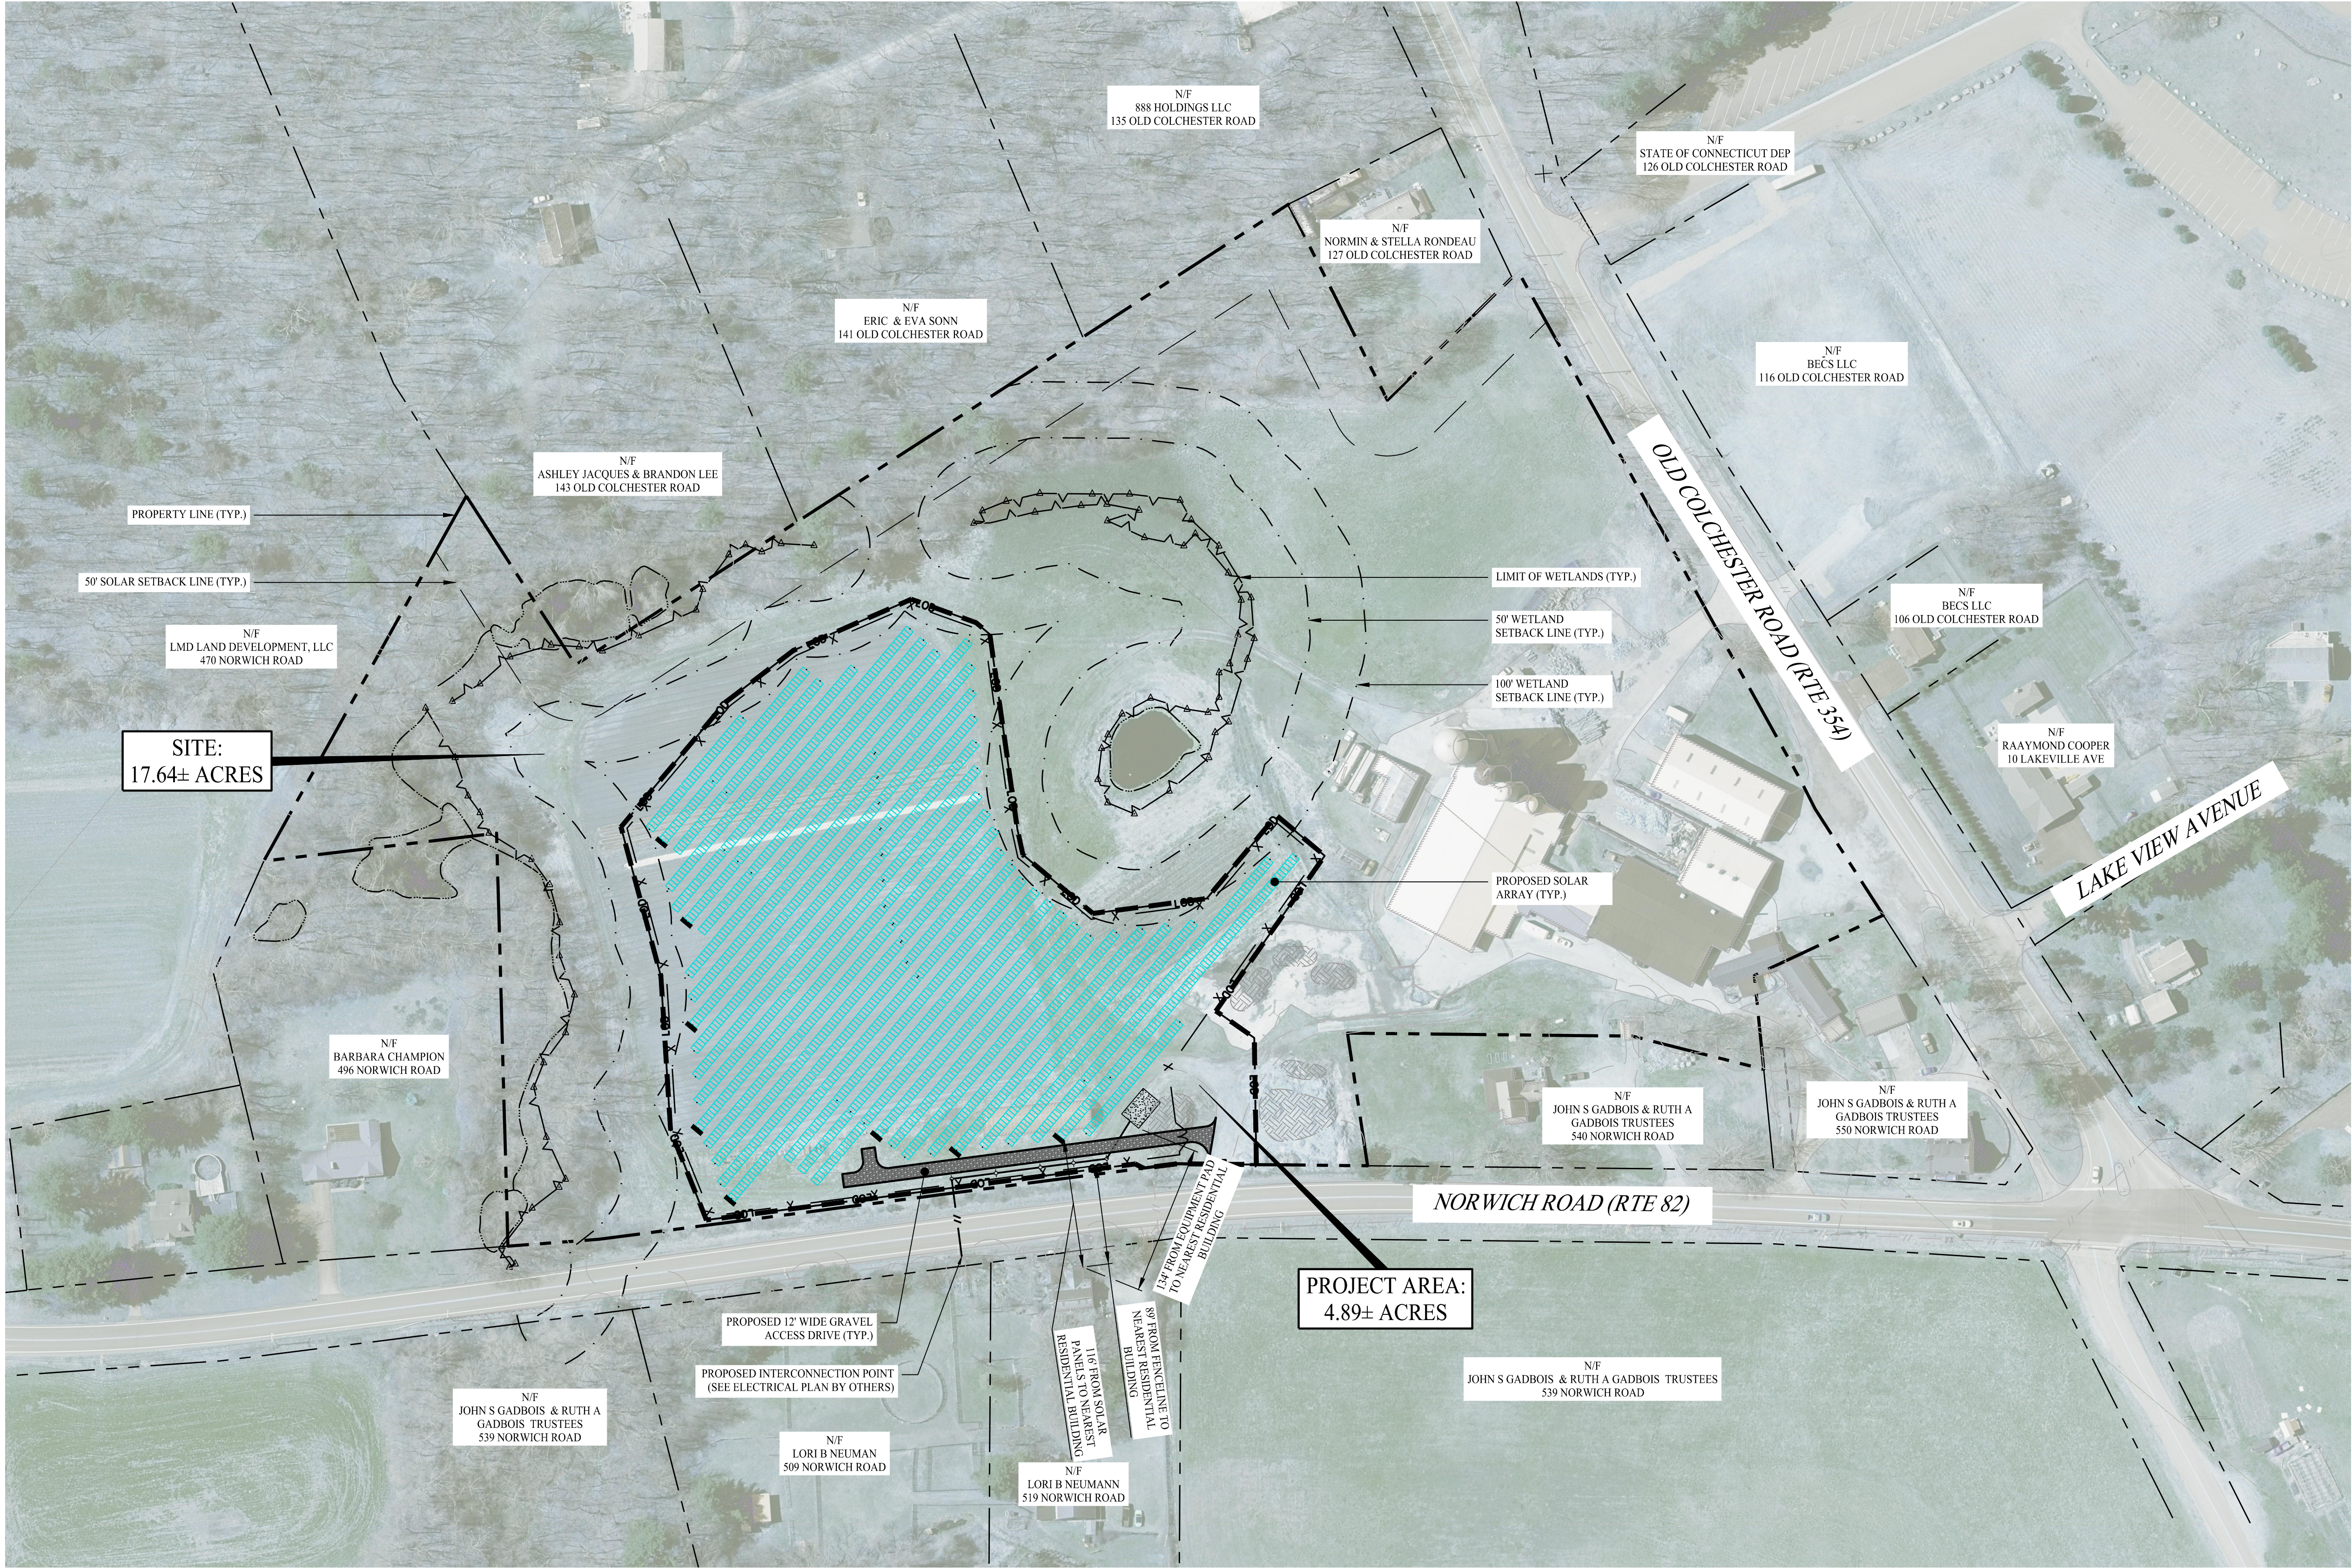

LEGEND	
	PROPERTY LINE
	50' SOLAR SETBACK
	LIMIT OF WETLANDS
	50' WETLAND SETBACK LINE
	100' WETLAND SETBACK LINE
	7' TALL CHAIN LINK FENCE
	TRINA 540W SOLAR MODULES
	UTILITY POLE
	OVERHEAD ELECTRIC LINE
	ELECTRIC CONDUIT
	LIMIT OF DISTURBANCE
	GRAVEL ACCESS DRIVE
	CONCRETE EQUIPMENT PAD
	INVERTER

1	08/12/25	Revised Per Interrogatories
Rev. #:	Date	Description
Graphic Scale:		