


EXHIBIT I

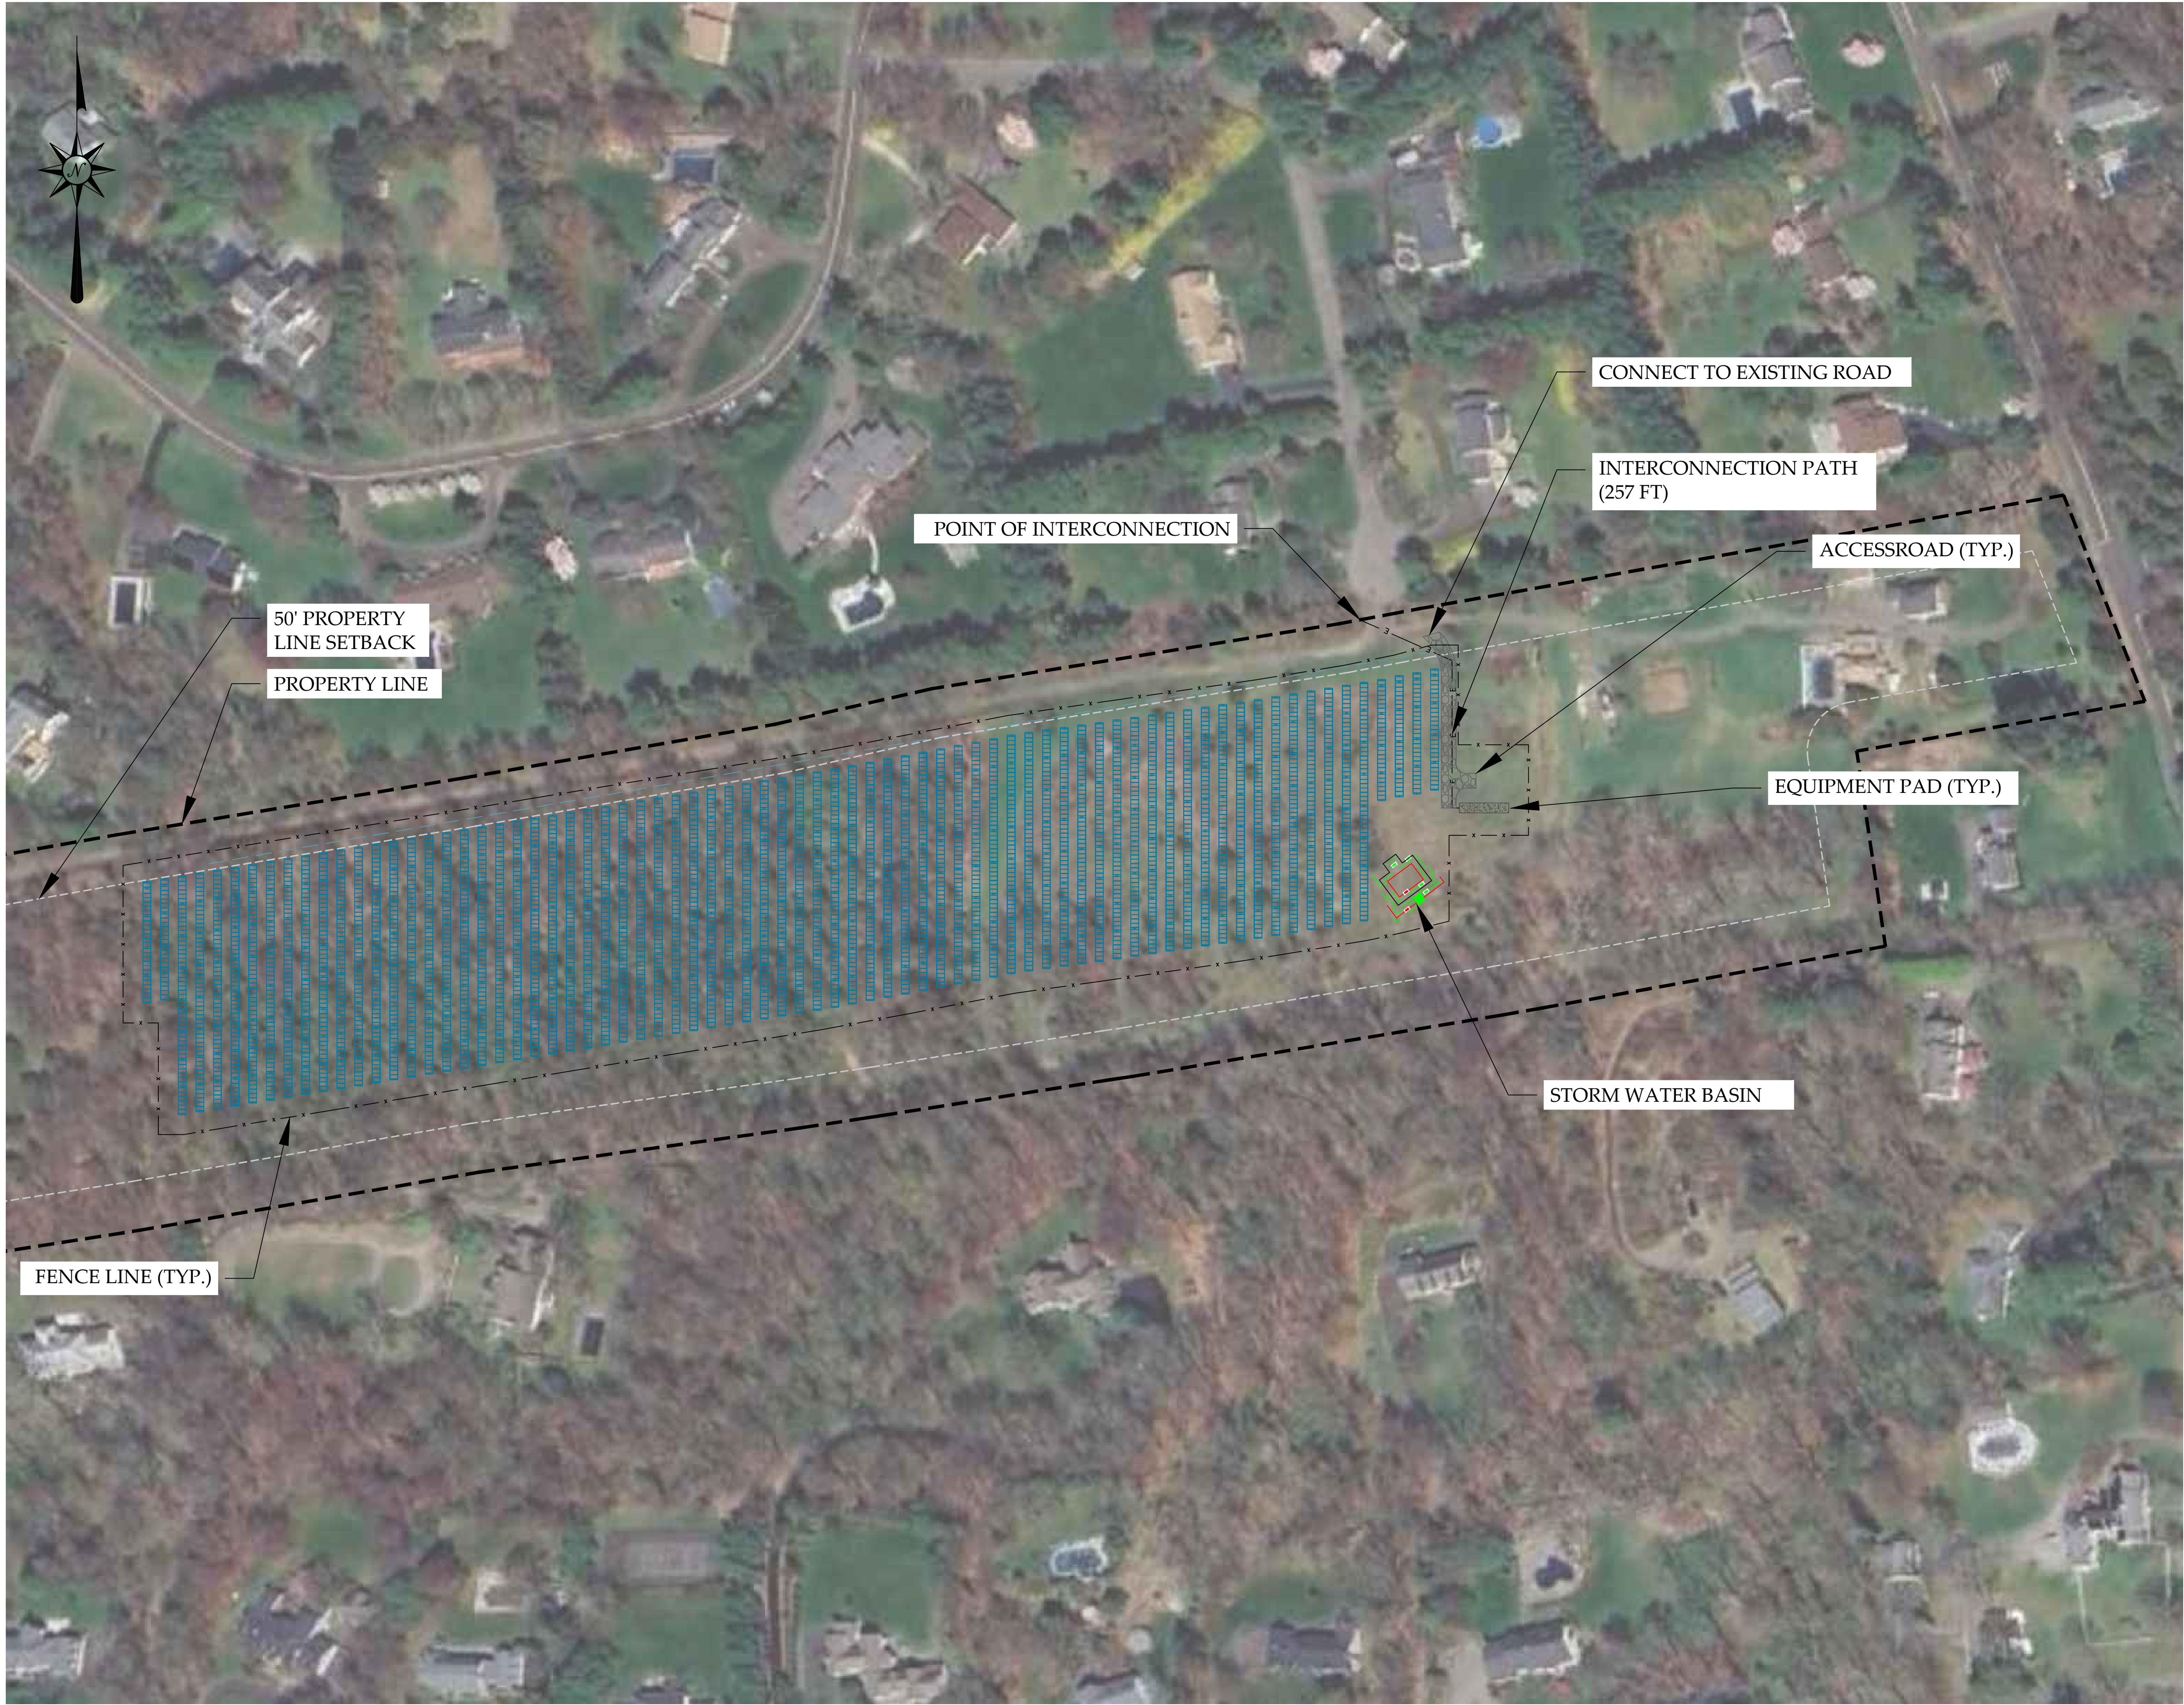

GENERAL NOTES

1. BASEMAP IMAGERY OBTAINED FROM MAXAR ON 09/25/2024.
2. EXISTING SITE BOUNDARY INFORMATION PROVIDED BY NORTHEAST SURVEY CONSULTANTS.

LEGEND:

	PROPERTY LINE
	50' PROPERTY LINE SETBACK
	FENCE LINE
	ELECTRICAL LINE

SYSTEM INFORMATION	
SYSTEM SIZE (DC)	2,372 MW
SYSTEM SIZE (AC)	1,999 MW
TOTAL SYSTEM AREA	8.76 ACRES
PANEL TYPE	QCELL DUO ML-G12S (670W)/ QCELL Q.TRON XL-G2 (615W)
PANEL QUANTITY	3,692 TOTAL (1,846 / 1,846)
PANEL AZIMUTH	0°
ROW SPACING	10'
INVERTER	(16) SOLECTRIA XGI 125W*

*Preliminary equipment selection, equivalent alternative may be used in actual installation.

Rev. #	Date	Description
--------	------	-------------

GREENSKIES

127 Washington Avenue
North Haven, CT 06473

Phone: 860-398-5488
Fax: 860-398-5423

PROJECT

**PROPOSED
PHOTOVOLTAIC ARRAY**
16 SOUNDVIEW DRIVE
WOODBIDGE, CT 06525

Drawn By: MP
Scale: 1"=80'
Helios ID: 19676
Plan Date: 9/16/25

Sheet Title:
**SITE
LAYOUT
PLAN**