
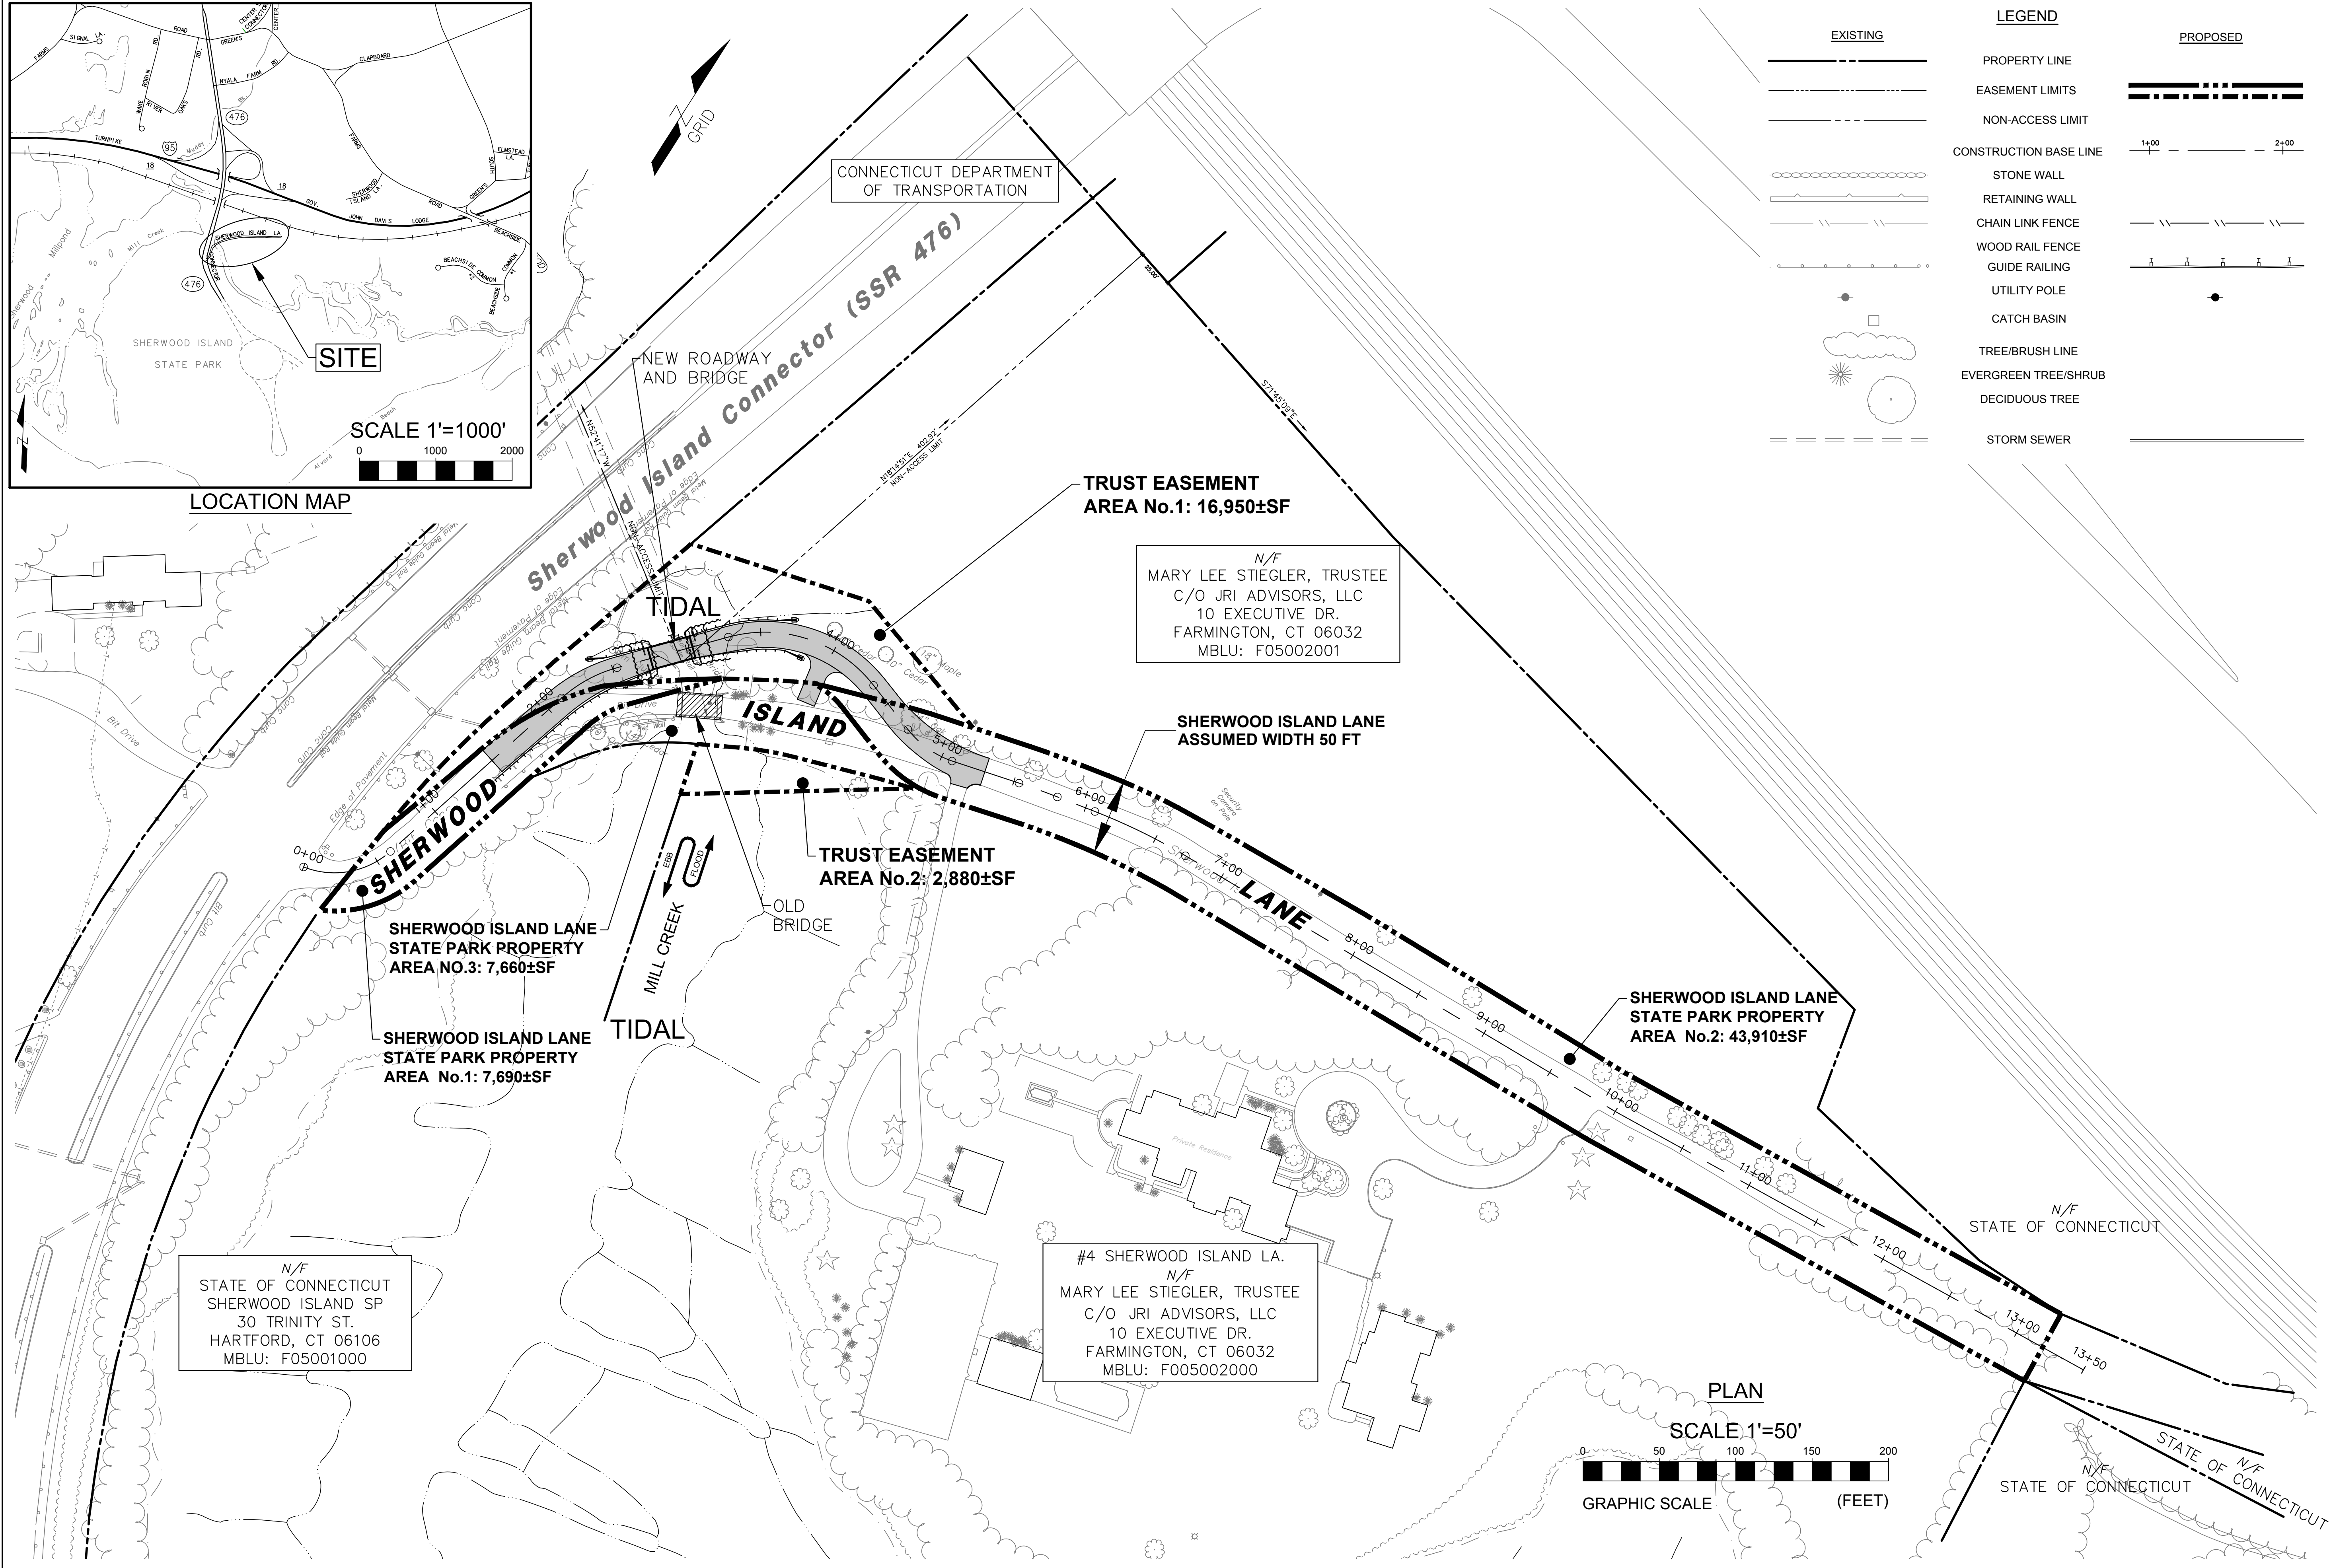


LOCATION MAP

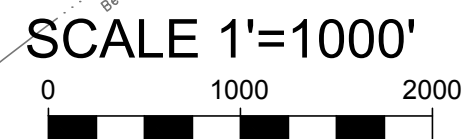

EXISTING	LEGEND	PROPOSED
	PROPERTY LINE	
	EASEMENT LIMITS	
	NON-ACCESS LIMIT	
	CONSTRUCTION BASE LINE	
	STONE WALL	
	RETAINING WALL	
	CHAIN LINK FENCE	
	WOOD RAIL FENCE	
	GUIDE RAILING	
	UTILITY POLE	
	CATCH BASIN	
	TREE/BRUSH LINE	
	EVERGREEN TREE/SHRUB	
	DECIDUOUS TREE	
	STORM SEWER	

CONNECTICUT DEPARTMENT OF TRANSPORTATION

NEW ROADWAY AND BRIDGE

Sherwood Island Connector (SSR 476)

TRUST EASEMENT AREA No.1: 16,950±SF

N/F
MARY LEE STIEGLER, TRUSTEE
C/O JRI ADVISORS, LLC
10 EXECUTIVE DR.
FARMINGTON, CT 06032
MBLU: F05002001

SHERWOOD ISLAND LANE ASSUMED WIDTH 50 FT


TRUST EASEMENT AREA No.2: 2,880±SF

SHERWOOD ISLAND LANE STATE PARK PROPERTY AREA NO.3: 7,660±SF

SHERWOOD ISLAND LANE STATE PARK PROPERTY AREA No.1: 7,690±SF

N/F
STATE OF CONNECTICUT
SHERWOOD ISLAND SP
30 TRINITY ST.
HARTFORD, CT 06106
MBLU: F05001000

#4 SHERWOOD ISLAND LA.
N/F
MARY LEE STIEGLER, TRUSTEE
C/O JRI ADVISORS, LLC
10 EXECUTIVE DR.
FARMINGTON, CT 06032
MBLU: F005002000

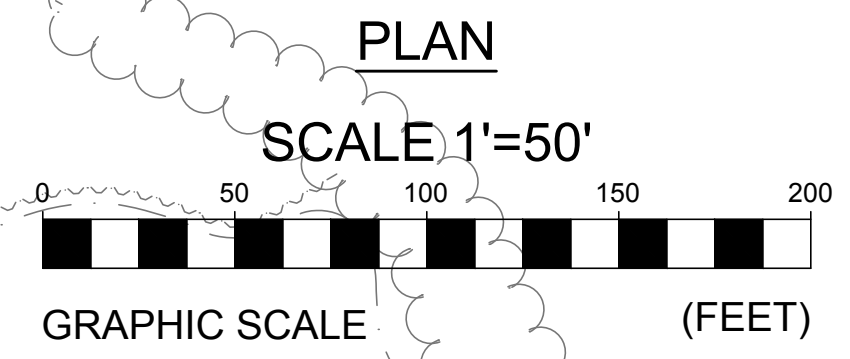

Designed By: DNB	Drawn By: JUS	Checked By: DNB
Drawing date: September 12, 2019		
Rev.	Date	By
1	09/18/19	JUS
Identify Sherwood Island Lane State Park Property Area No.3		
<p>PROPERTY SURVEY PLAN</p> <p>DEPARTMENT OF ENERGY AND ENVIRONMENTAL PROTECTION</p> <p>REPLACEMENT OF BRIDGE #06365</p> <p>SHERWOOD ISLAND LANEMILL CREEK</p> <p>SHERWOOD ISLAND STATE PARK - WESTPORT, CT</p>		
<p>Lenard Engineering, Inc.</p> <p>Civil, Environmental and Hydrogeological Consultants</p> <p>2210 Main Street Glastonbury, CT (860) 659-5100</p> <p>140 Willow Street Westport, CT (860) 375-6669</p> <p>19 Midstate Drive Albany, MA (508) 721-7600</p>		
Drawing #:		
1 of 1		
Job #: 12-141.1		