



11192.168.2.5\PROJECTS\CIVIL 3D PROJECTS\TOWN DEEP(DWG)\SURVEY\TOWN PROPERTY SURVEY-DWG



© 2024 BOUNDARIES LLC
THIS DRAWING IS THE PROPERTY OF BOUNDARIES LLC AND HAS BEEN SPECIFICALLY PREPARED FOR THE OWNER OF THIS PROJECT. AT THIS SITE, AND IS NOT TO BE DUPLICATED OR USED IN PART OR WHOLE FOR ANY OTHER PURPOSE. PROJECT, LOCATION OR OWNER WITHOUT THE EXPRESSED WRITTEN CONSENT OF BOUNDARIES LLC. NOT VALID WITHOUT LIVE SIGNATURE AND EMBOSSED SEAL.

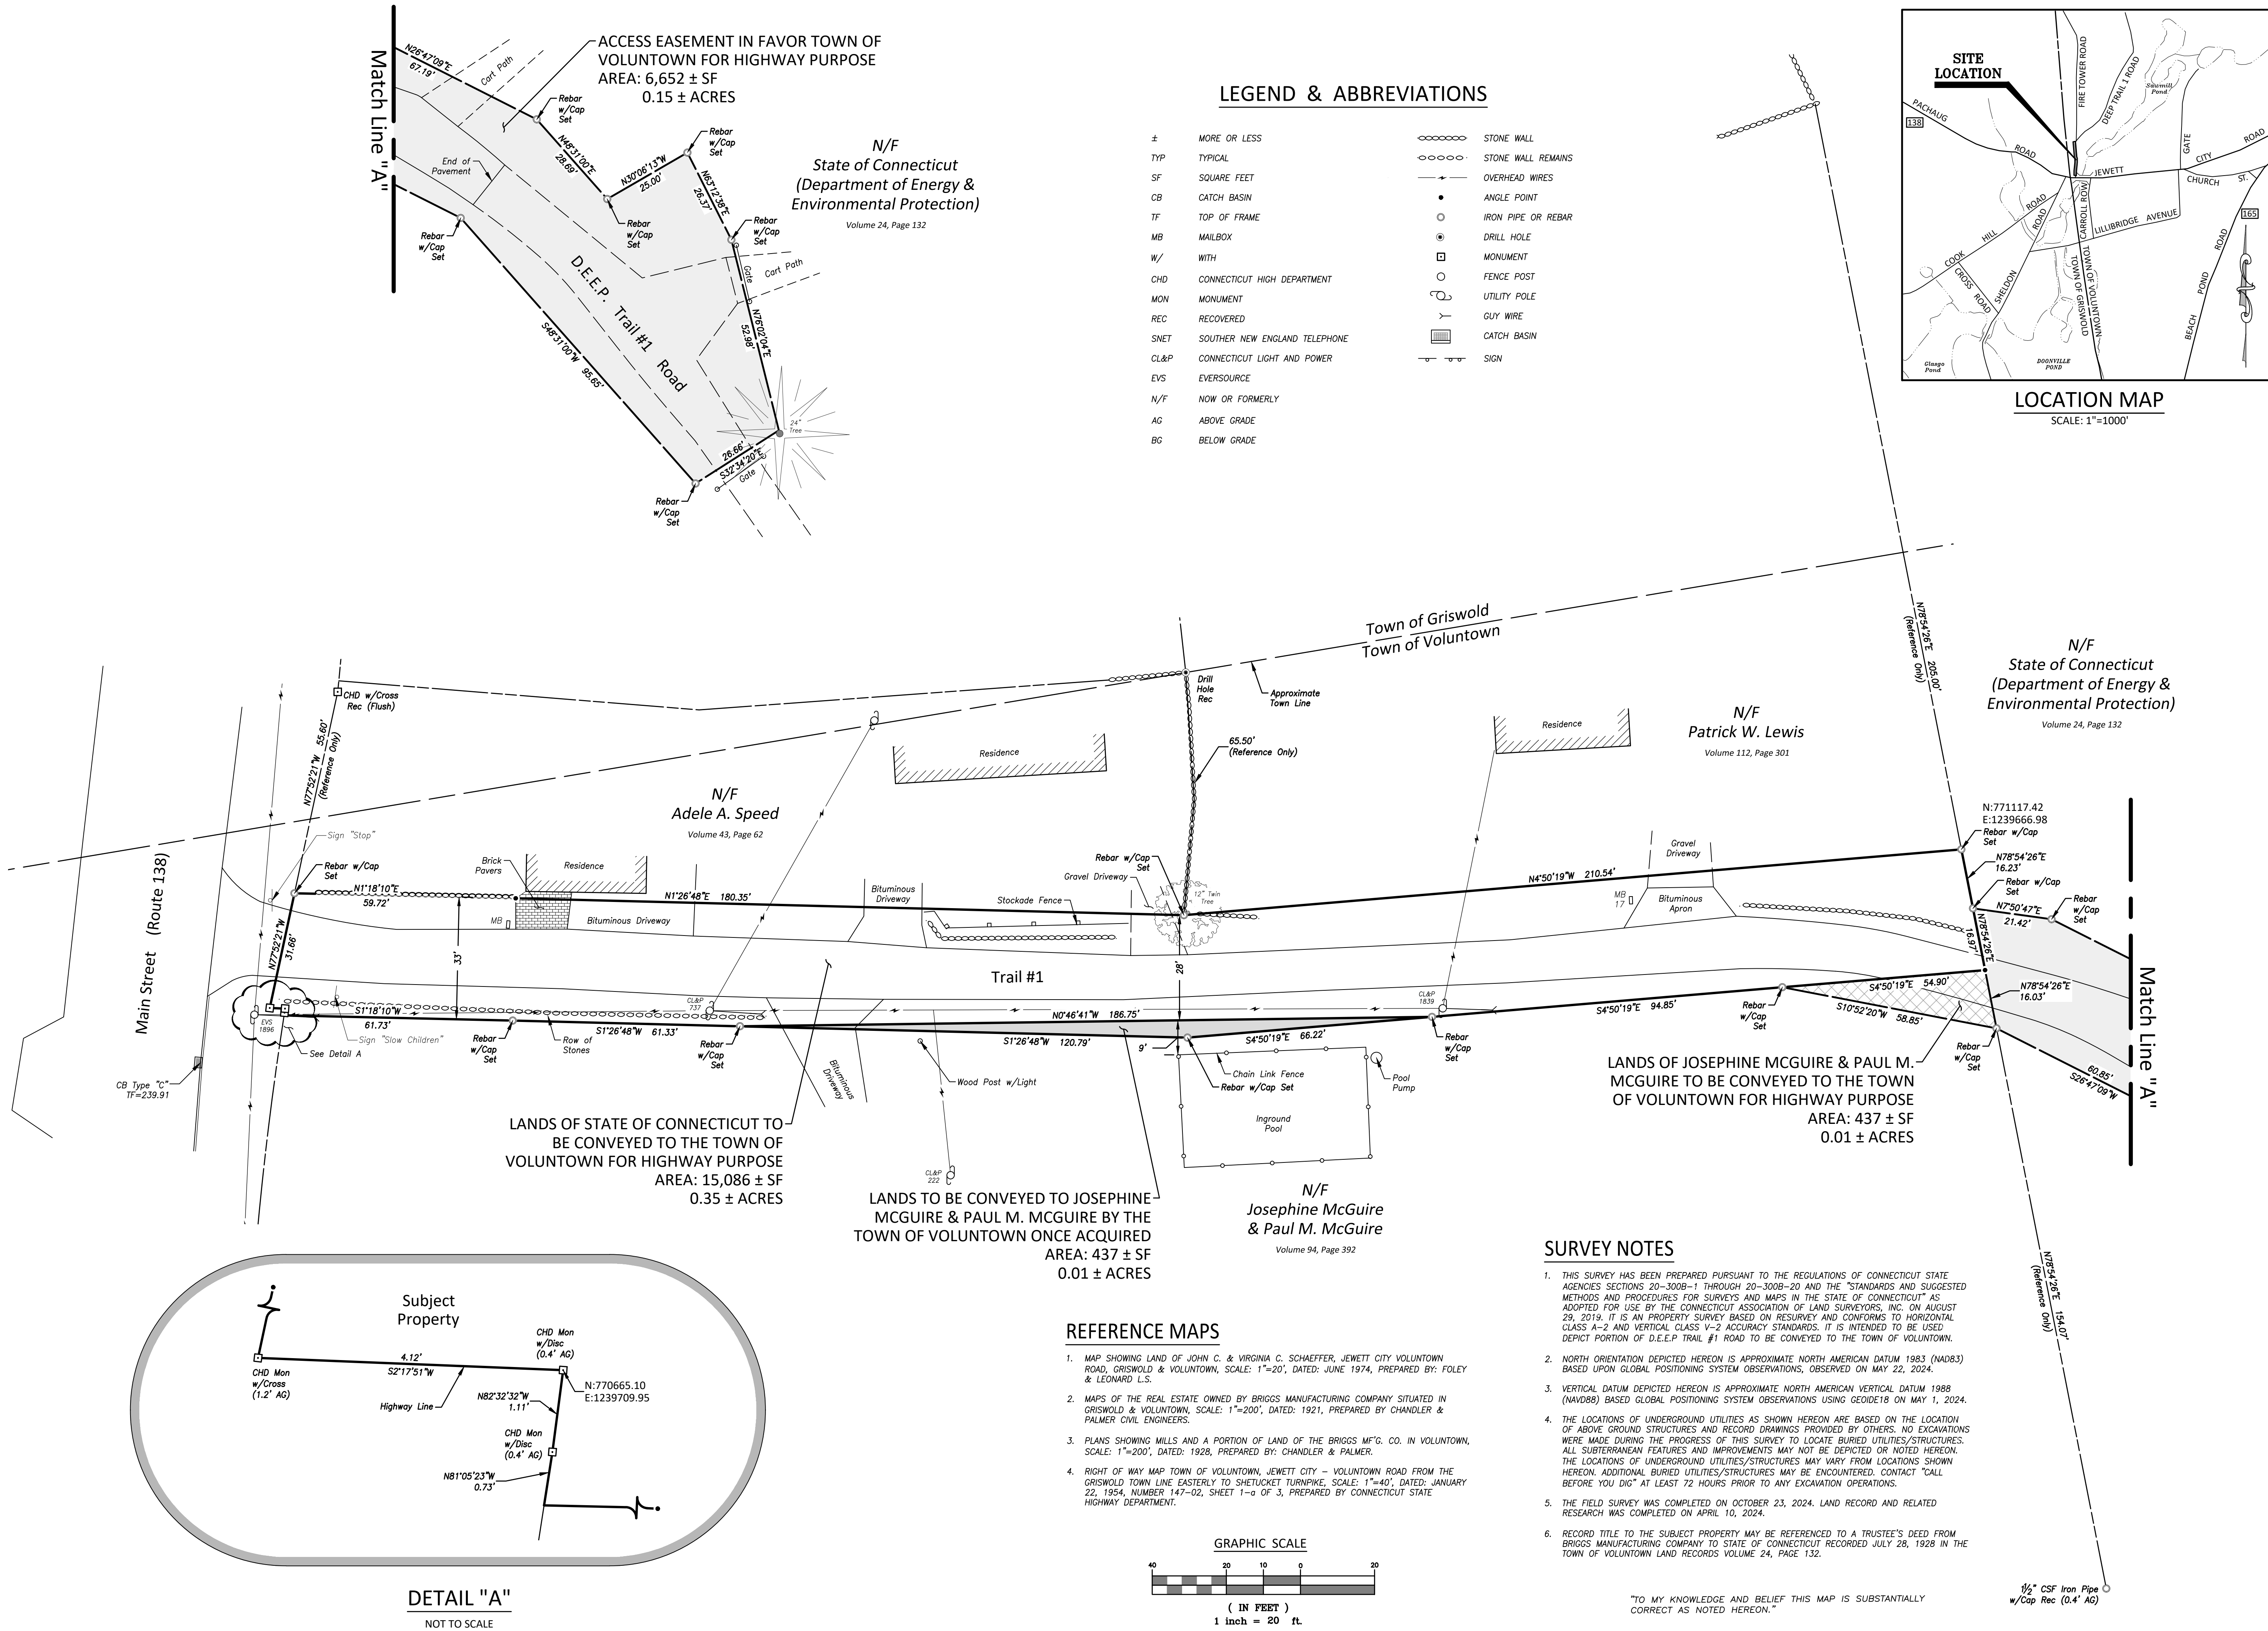

Map showing Property to be Conveyed to the Town of Voluntown and Easement in Favor of the Town of Voluntown, Land of the State of Connecticut, Department of Energy and Environmental Protection, State Forest Trail #1 - Voluntown, Connecticut

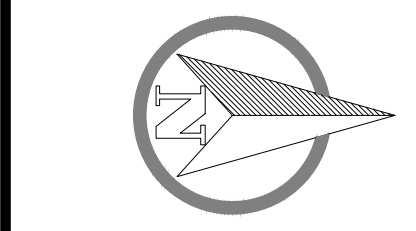

SCALE:	1" = 20'
DATE:	June 2024
JOB I.D. NO.	24-3435
Revisions	
SHEET NO.	1

1

BOUNDARIES
CIVIL ENGINEERING LAND SURVEYING LAND USE PLANNING SOIL SCIENCE
Boundaries LLC
179 Pachaug River Drive, Griswold, CT 06351
1.860.376.2006 | www.boundariesllc.net