

East Side Wastewater Treatment Plant

West Side Wastewater Treatment Plant



195 CHURCH STREET  
 7TH FLOOR  
 NEW HAVEN, CT 06511  
 203.344.7887  
 slrconsulting.com

PROJECT AREA

EIE OF FACILITY PLAN ANALYSIS AND RECOMMENDATIONS FOR EAST  
 SIDE AND WEST SIDE WASTEWATER TREATMENT PLANTS

CITY OF BRIDGEPORT WATER POLLUTION CONTROL AUTHORITY 209  
 209 BOSTWICK AVENUE & 695 SEAVIEW AVENUE  
 BRIDGEPORT, CONNECTICUT

SCALE 1" = 2,000'

DATE 3/30/2021

PROJ. NO. 17452.00001



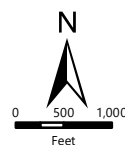


FIG. 1-1



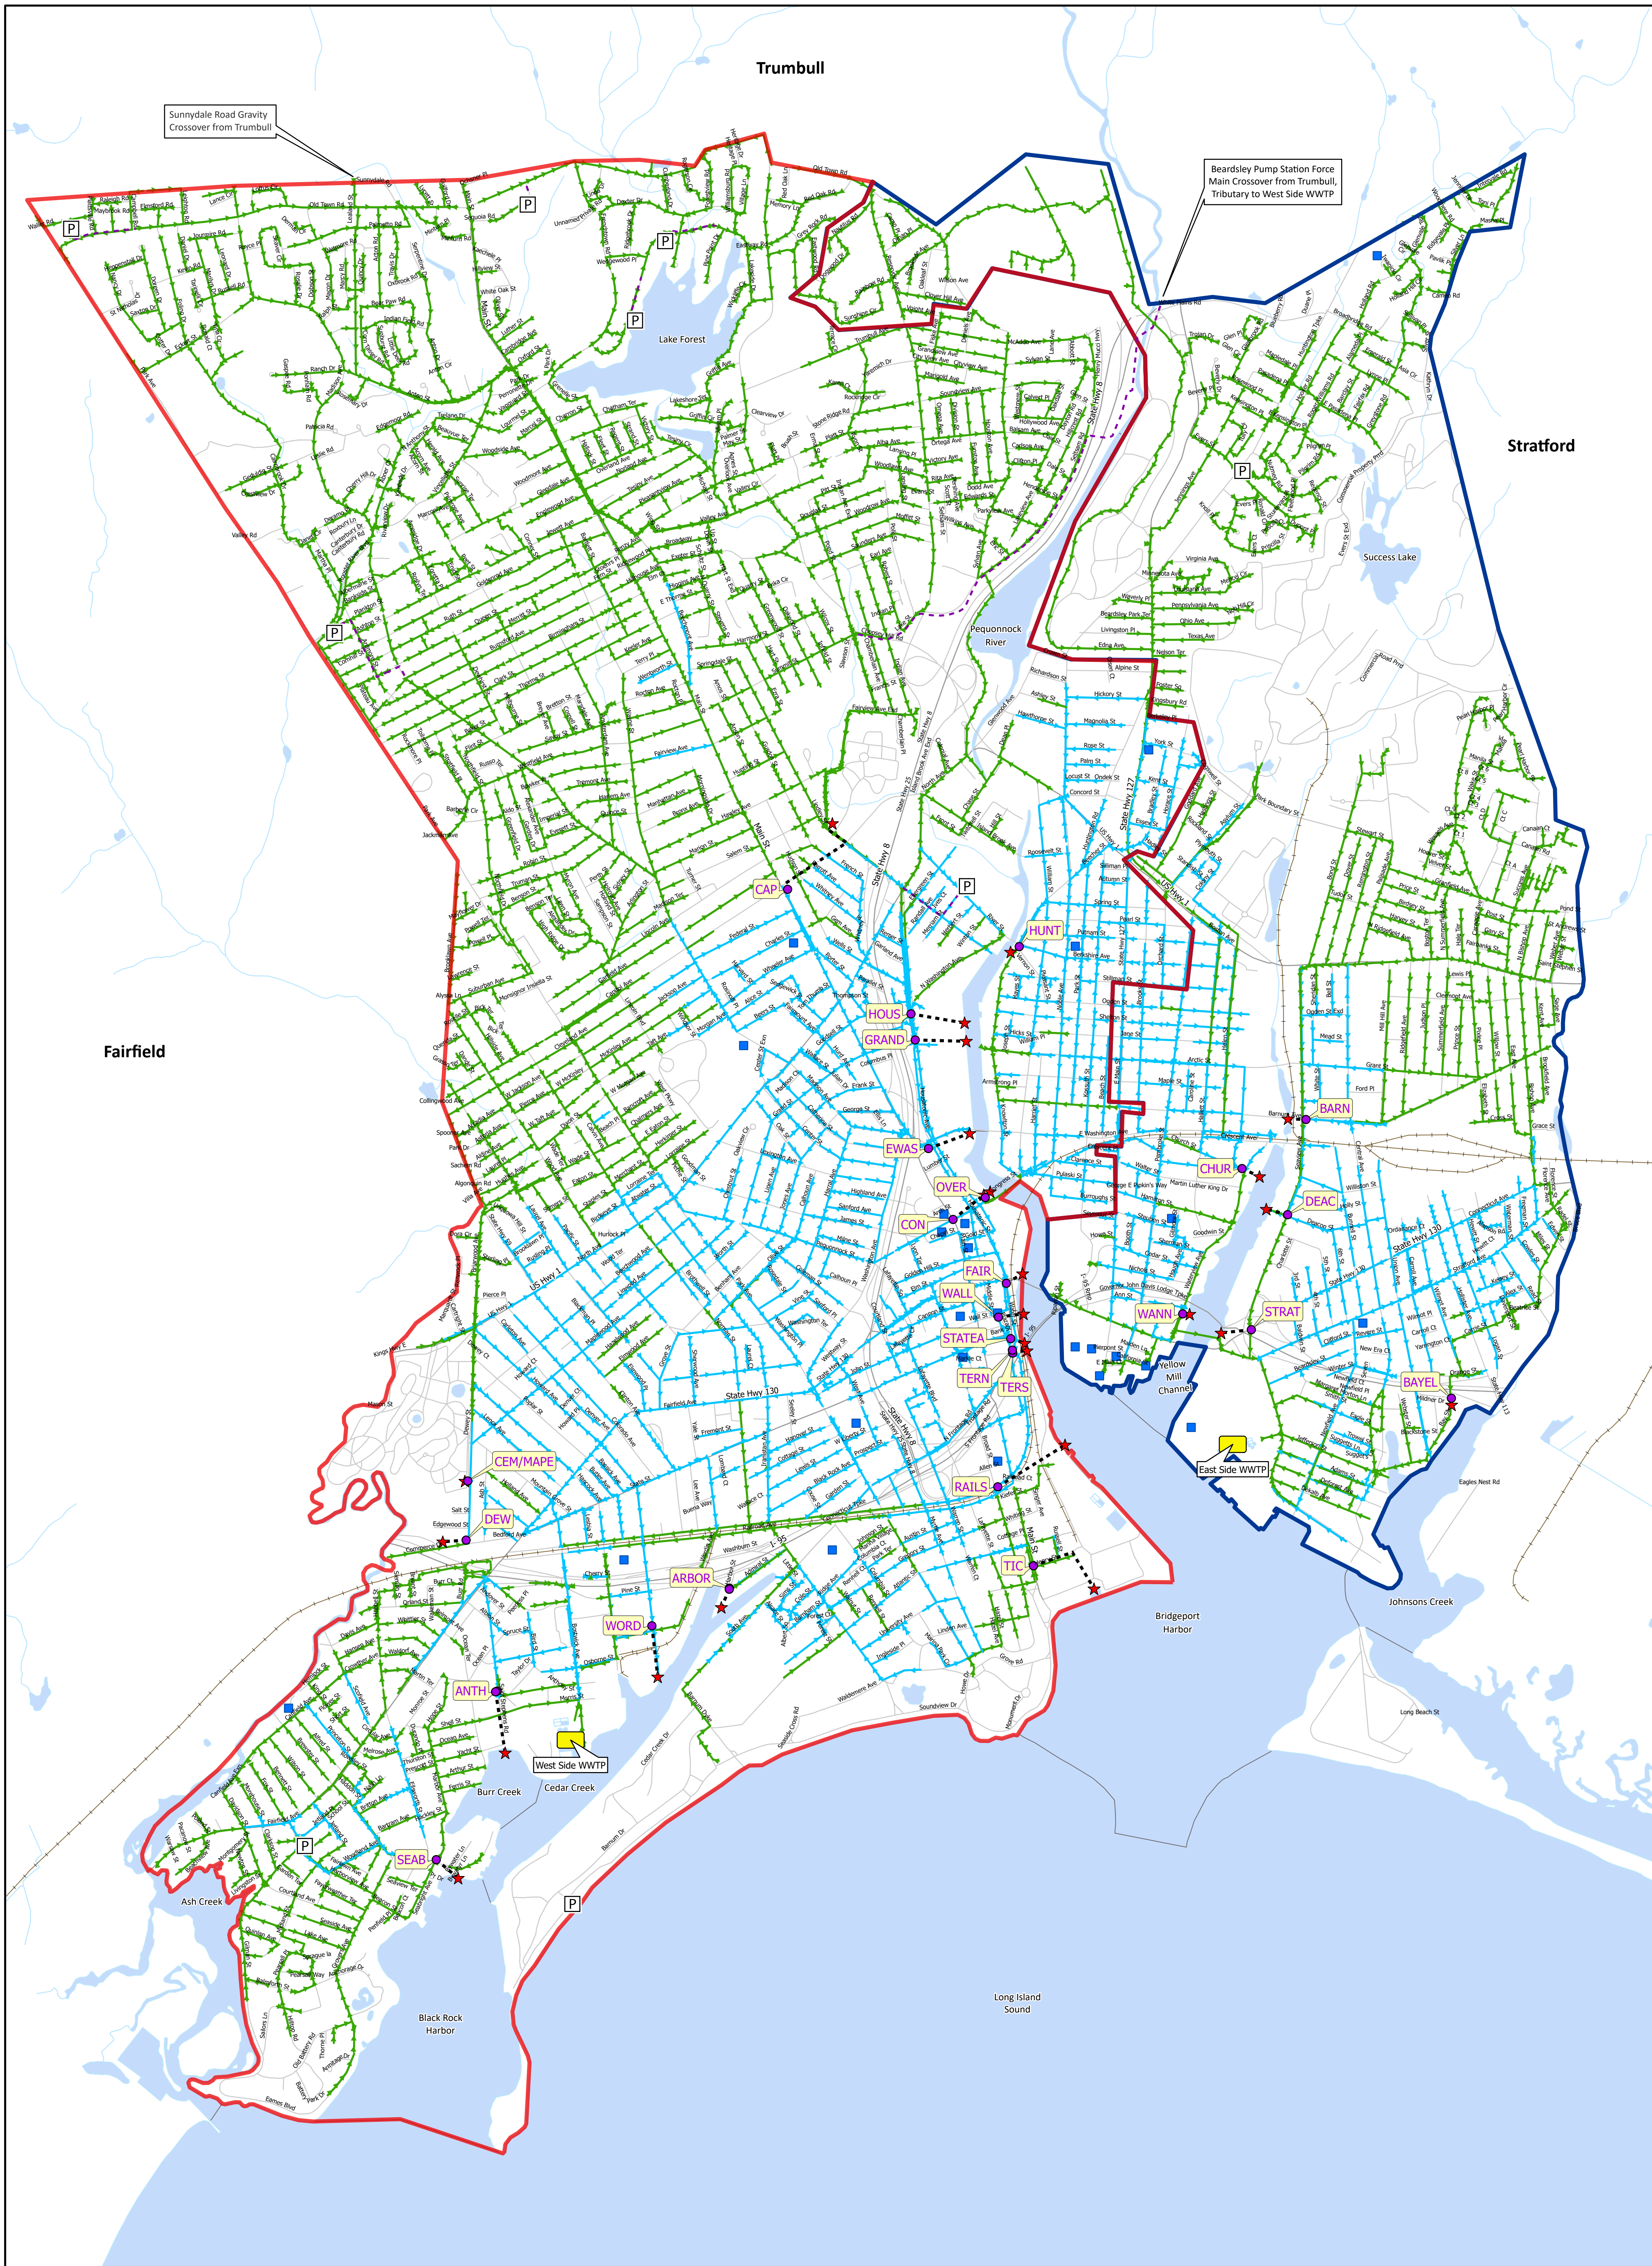

0 0.25 0.5 1 Miles

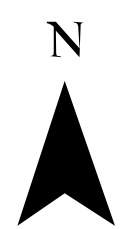

**Legend**

- Combined Sewers
- Separated Sewers
- Roads
- Wastewater Treatment Plants
- ★ CSO Outfalls
- CSO Outfall Pipes
- East Side Tributary Area
- West Side Tributary Area
- Railroad
- Force Mains
- P Pump Stations
- Locations for Potential Redevelopment
- CSO Regulators

**Figure 2.3-1**  
**Sewer Service Collection System Map**  
**City of Bridgeport, CT**

May 2020