

THE STATE OF CONNECTICUT DEPARTMENT OF HOUSING (DOH) COMMUNITY DEVELOPMENT BLOCK GRANT - DISASTER RECOVERY (CDBG-DR) OWNER OCCUPIED REHABILITATION and REBUILDING PROGRAM (OORR)




March 26, 2017

csa project 1347-40
Issued for:
Re-Bid




Rogers Residence Roof Replacement, Exterior Repairs and Hazardous Materials Remediation Application No. 2237 181 Trumbull Street Bridgeport, CT 06606

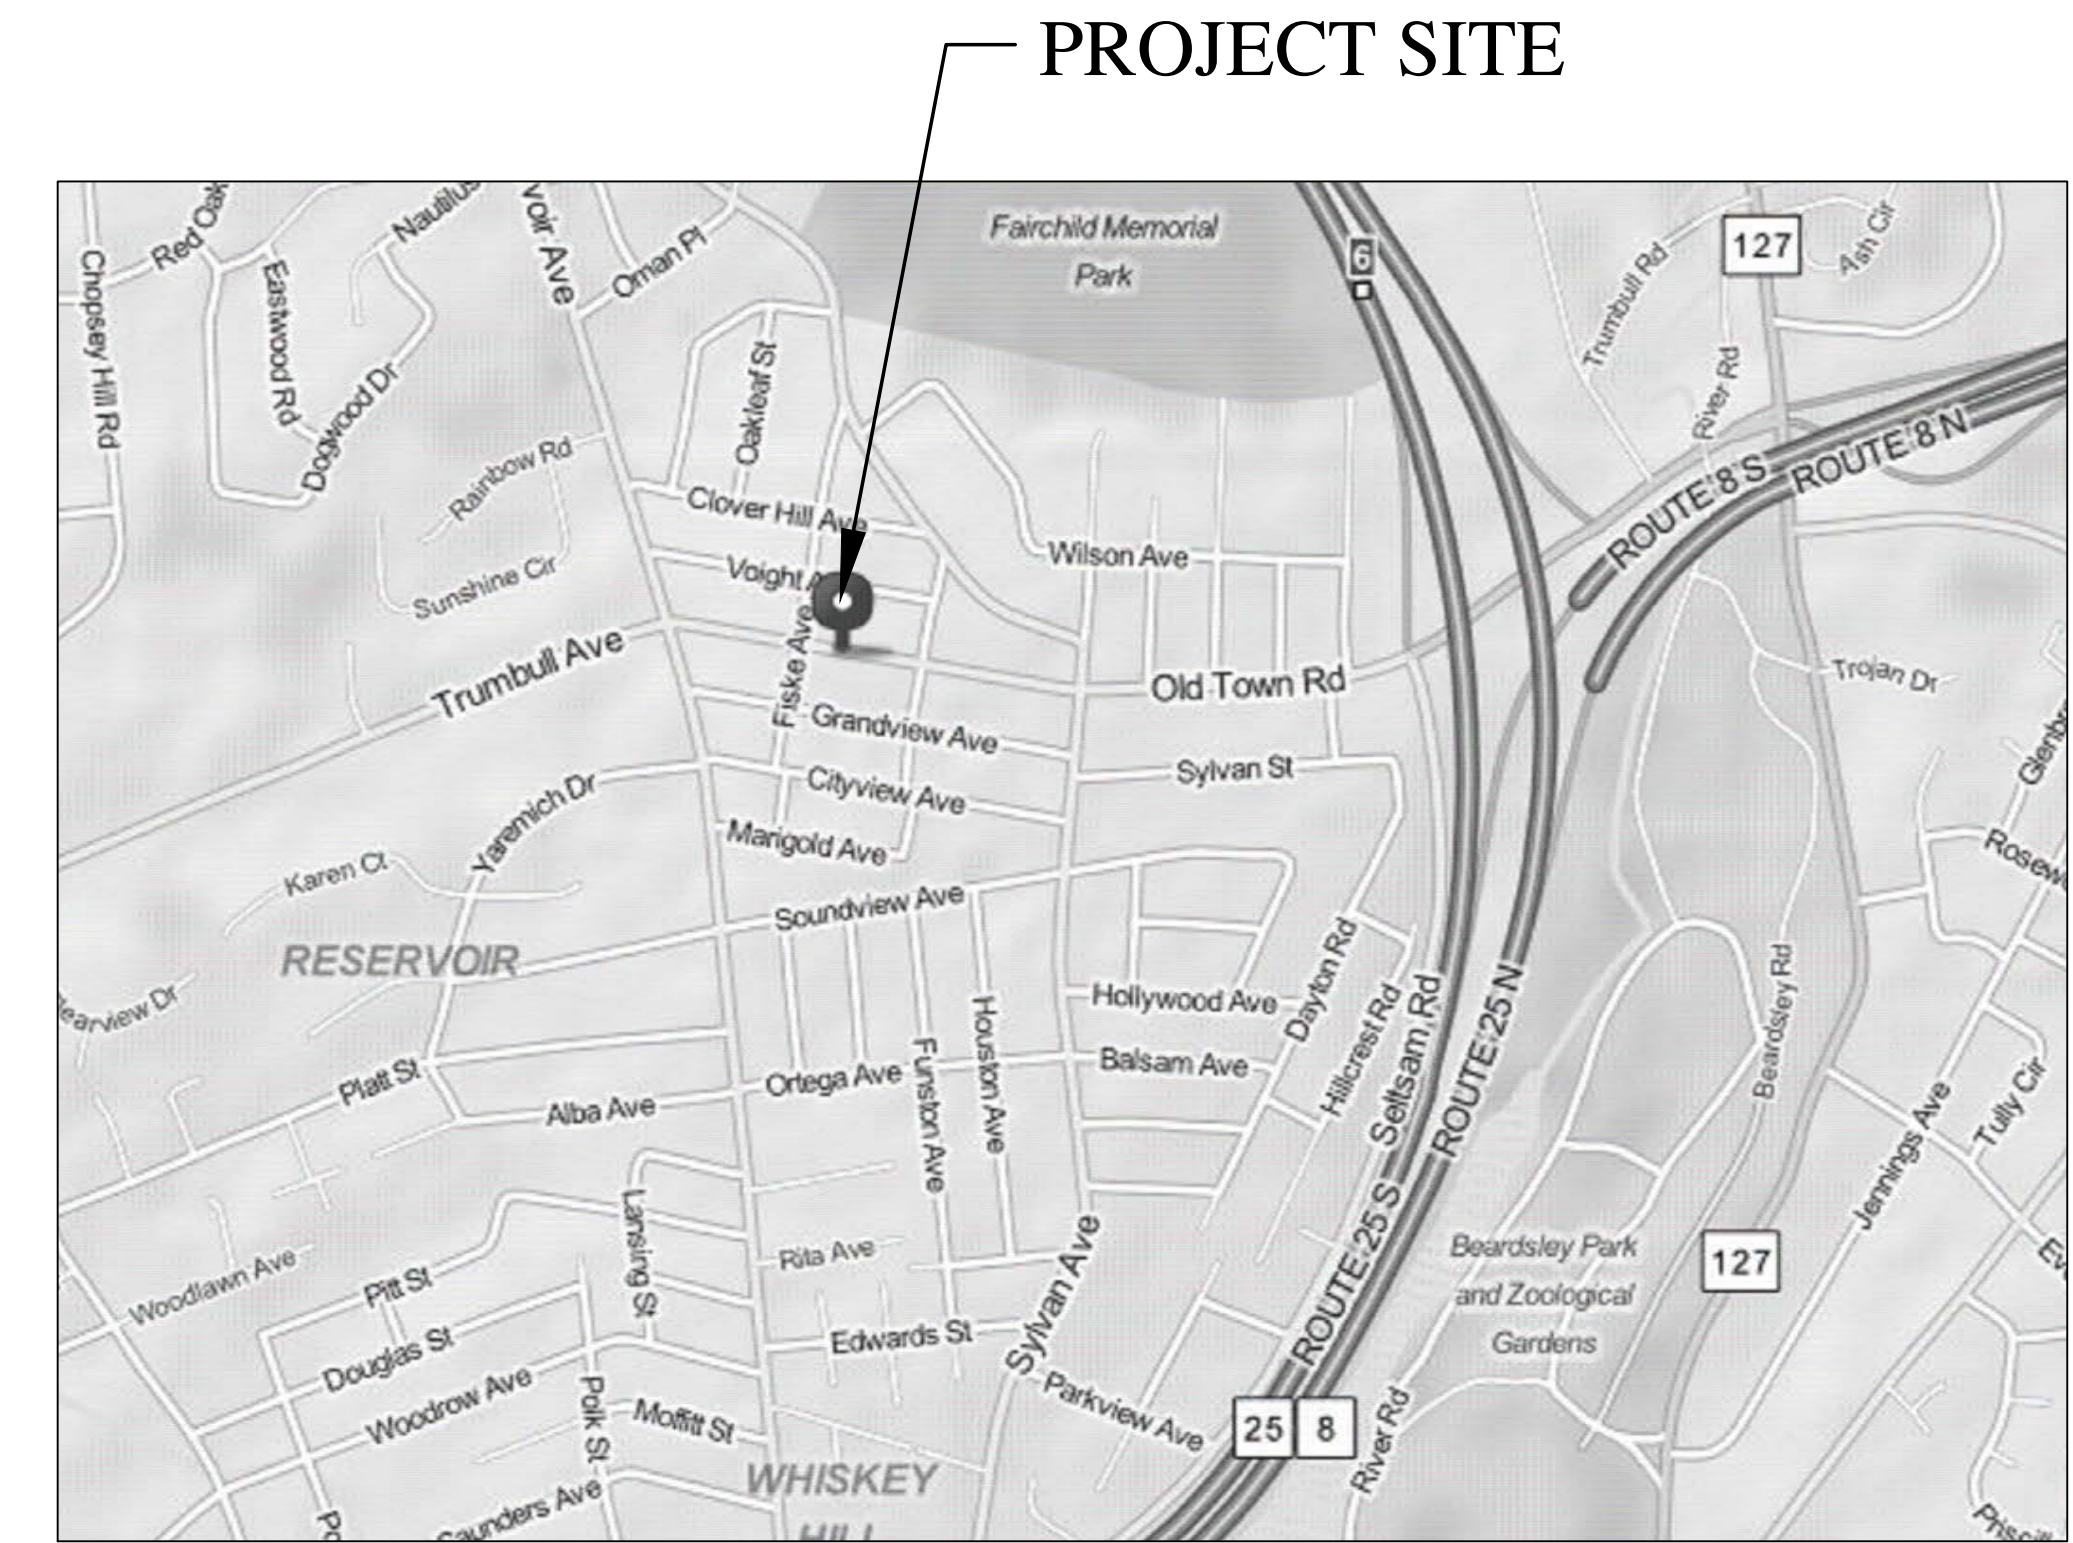

LOCATION PLAN

not to scale

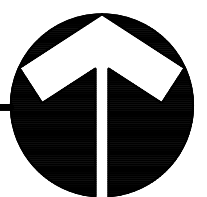

Architect


Capital Studio Architects, LLC
1379 Main Street
East Hartford, Connecticut 06108
tel: 860.289.3262 fax: 860.289.3163

Environmental Consultant


Eagle Environmental, Inc.
8 South Main Street, Suite 3
Terryville, Connecticut 06786
tel: 860.589.8257 fax: 860.585.7034

Drawing List


Title Sheet	
A-1.0	ROOF PLANS
A-1.1	ROOF DETAILS

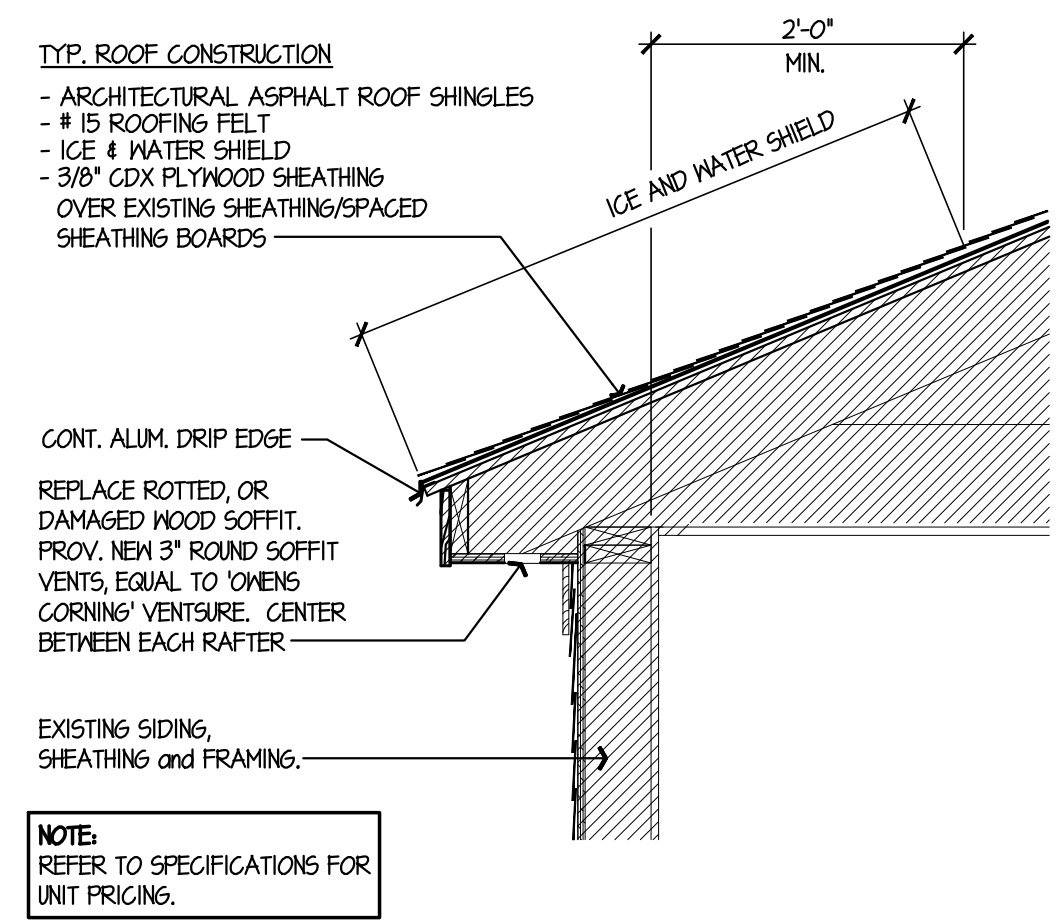


5 EAVE DETAIL
 A-11 3/4"=1'-0"

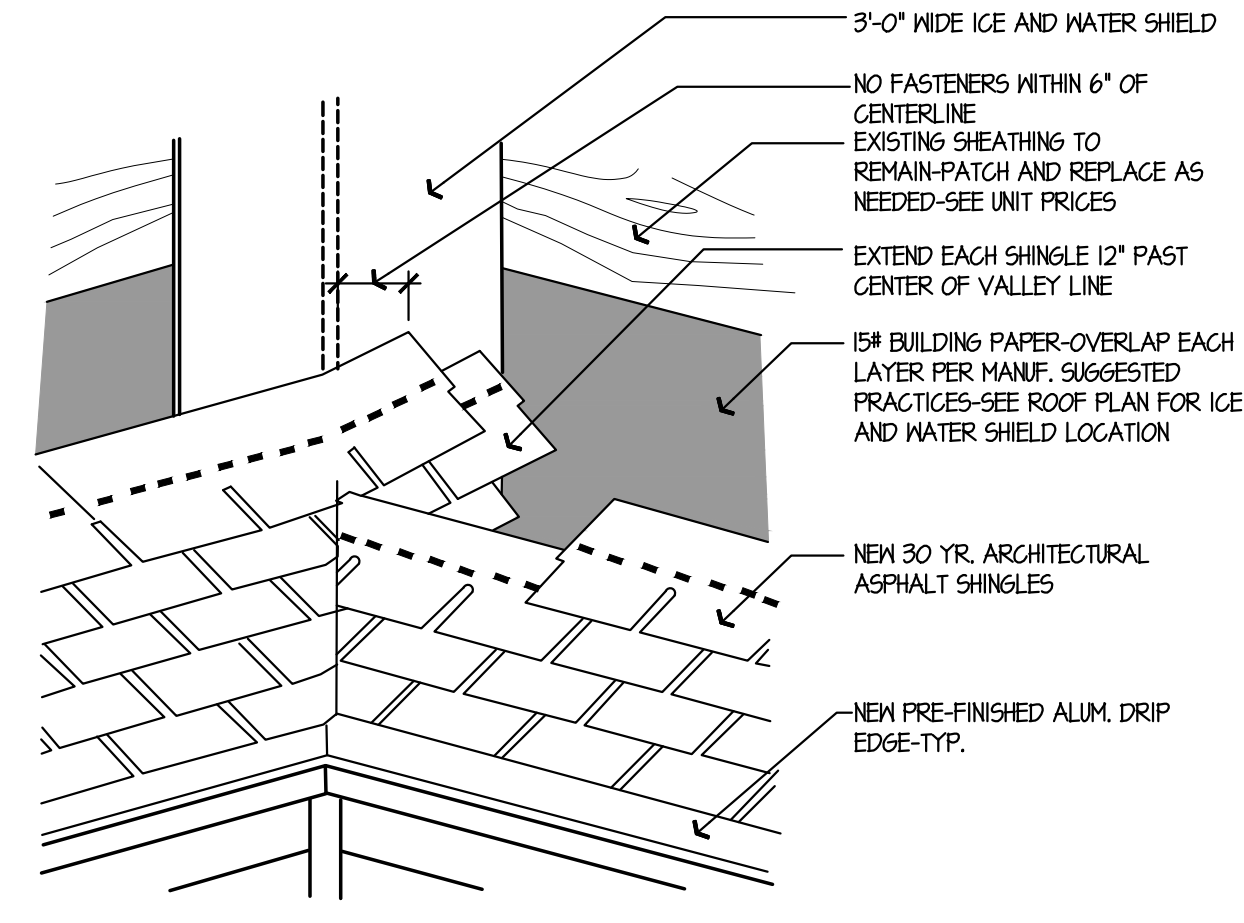


1 CLOSED VALLEY DETAIL
 A-11 SCALE: 3/4"=1'-0"

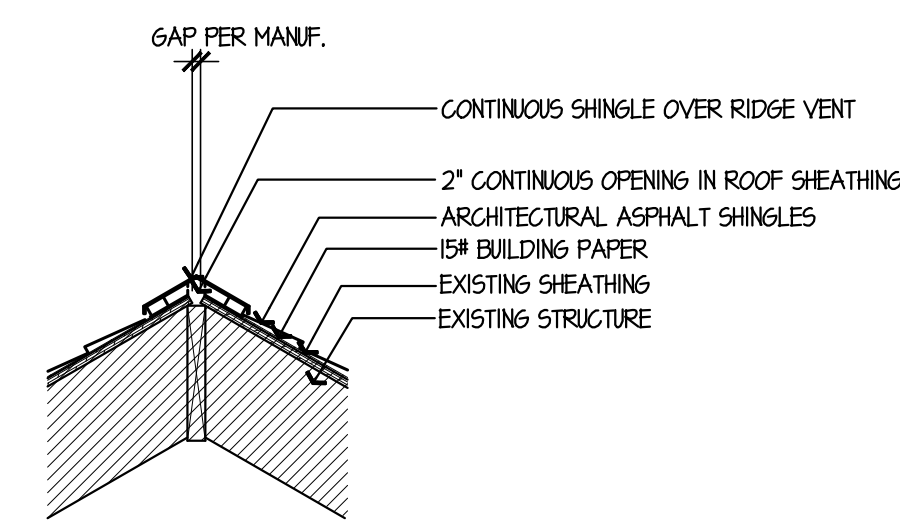


6 RIDGE VENT DETAIL
 A-11 3/4"=1'-0"

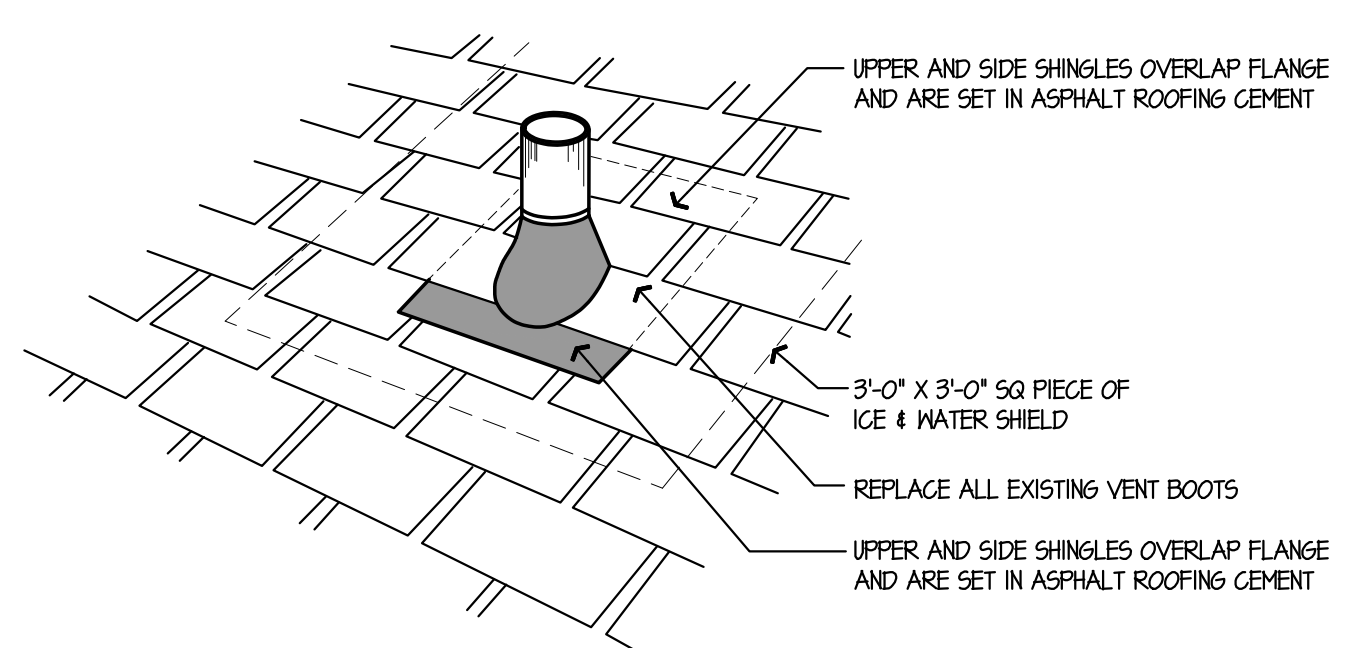


2 ROOF PIPE VENT. DETAIL
 A-11 SCALE: 3/4"=1'-0"

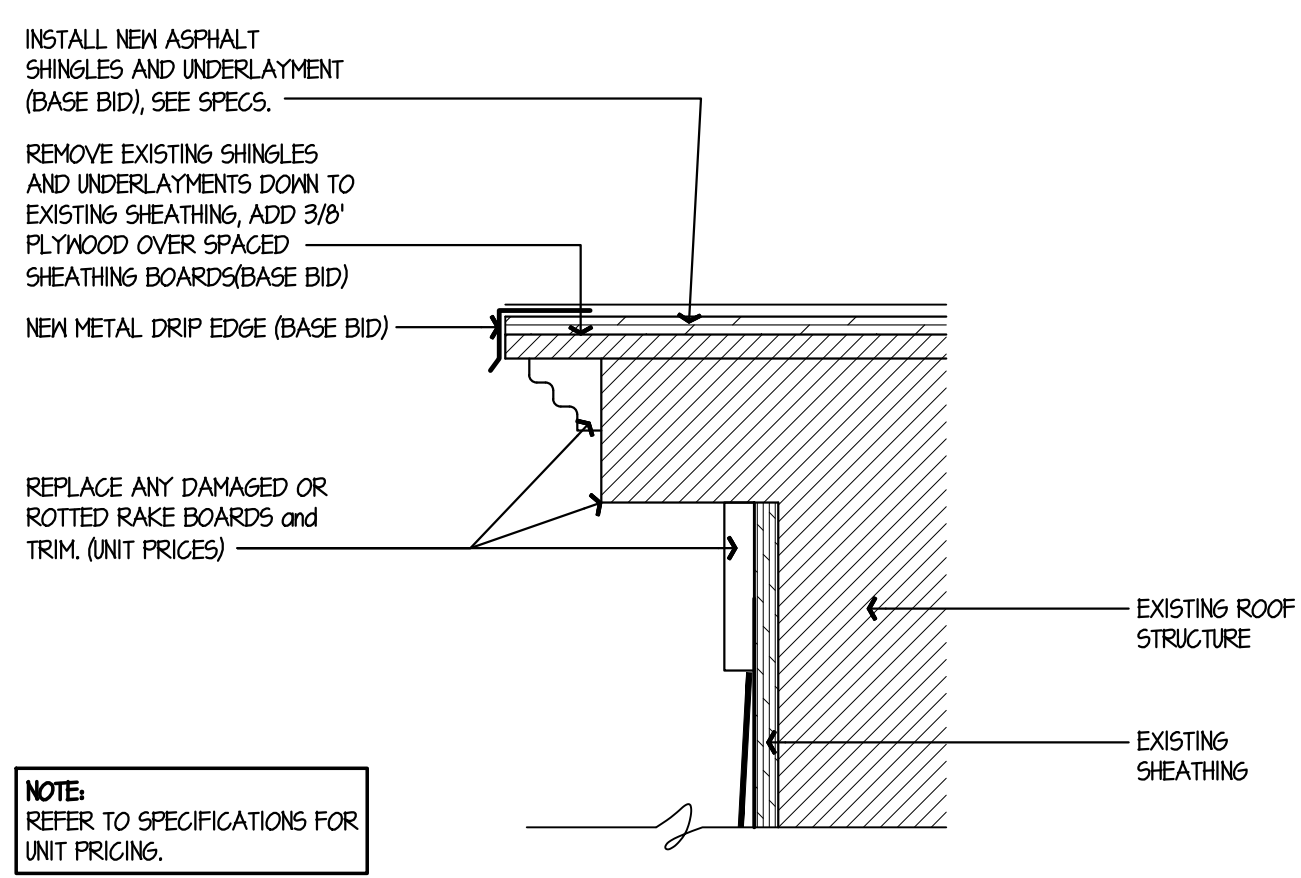

1 TYP. RAKE DETAIL
 A-11 SCALE: 3"=1'-0"

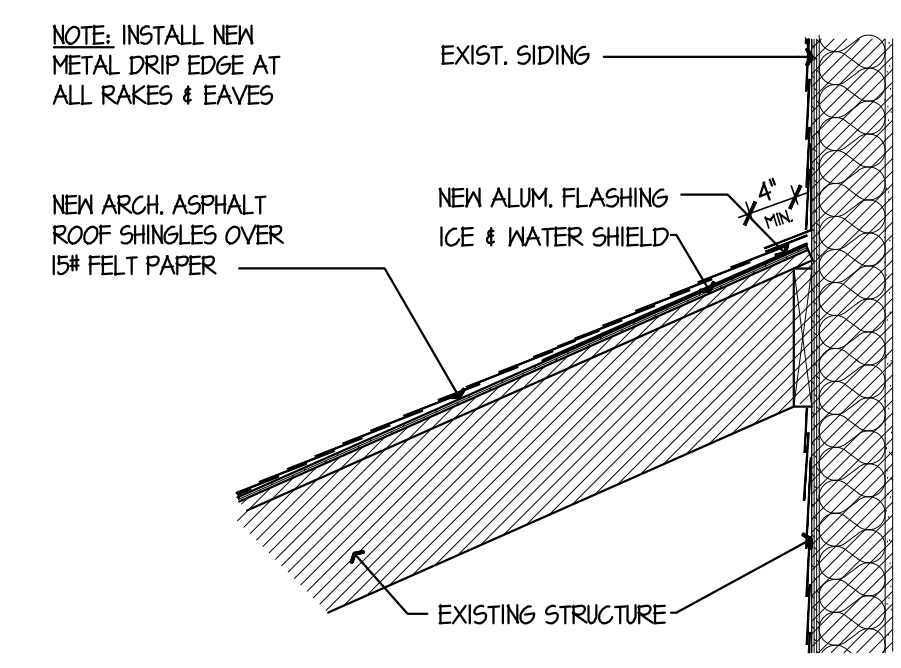

3 COUNTER FLASHING DETAIL
 A-11 SCALE: 3/4"=1'-0" @PORCH

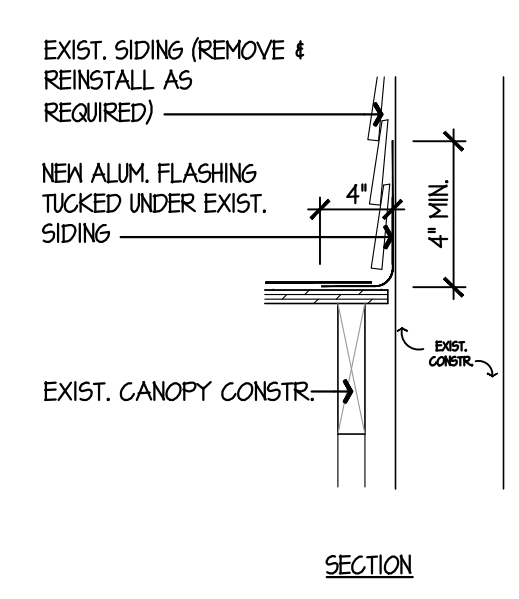

4 FLASHING @ WALL
 A-11 SCALE: 1-1/2"=1'-0"

CAPITAL STUDIO
 architects LLC
 1379 MAIN STREET EAST HARTFORD CT. 06108
 860.289.3262 fax 860.289.3163

THE STATE OF CONNECTICUT DEPARTMENT OF HOUSING (DOH) COMMUNITY DEVELOPMENT BLOCK GRANT - DISASTER RECOVERY (CDBG-DR) OWNER OCCUPIED REHABILITATION and REBUILDING PROGRAM (OOR)

Rogers Residence Roof Replacement and Exterior Repairs Application No. 2237 181 Trumbull St. Bridgeport, CT 06606

date	description	no.
3/26/2017	REBID	1
revisions		

ROOF DETAILS

A-1.1

date	03 SEPT 2014
drawn	BD
scale	AS SHOWN
checked	JP/DH
project no.	1347-40
application no.	2237