


Project Number 0011-0159 Towns of Bloomfield and Windsor

Preliminary Design
August 2023

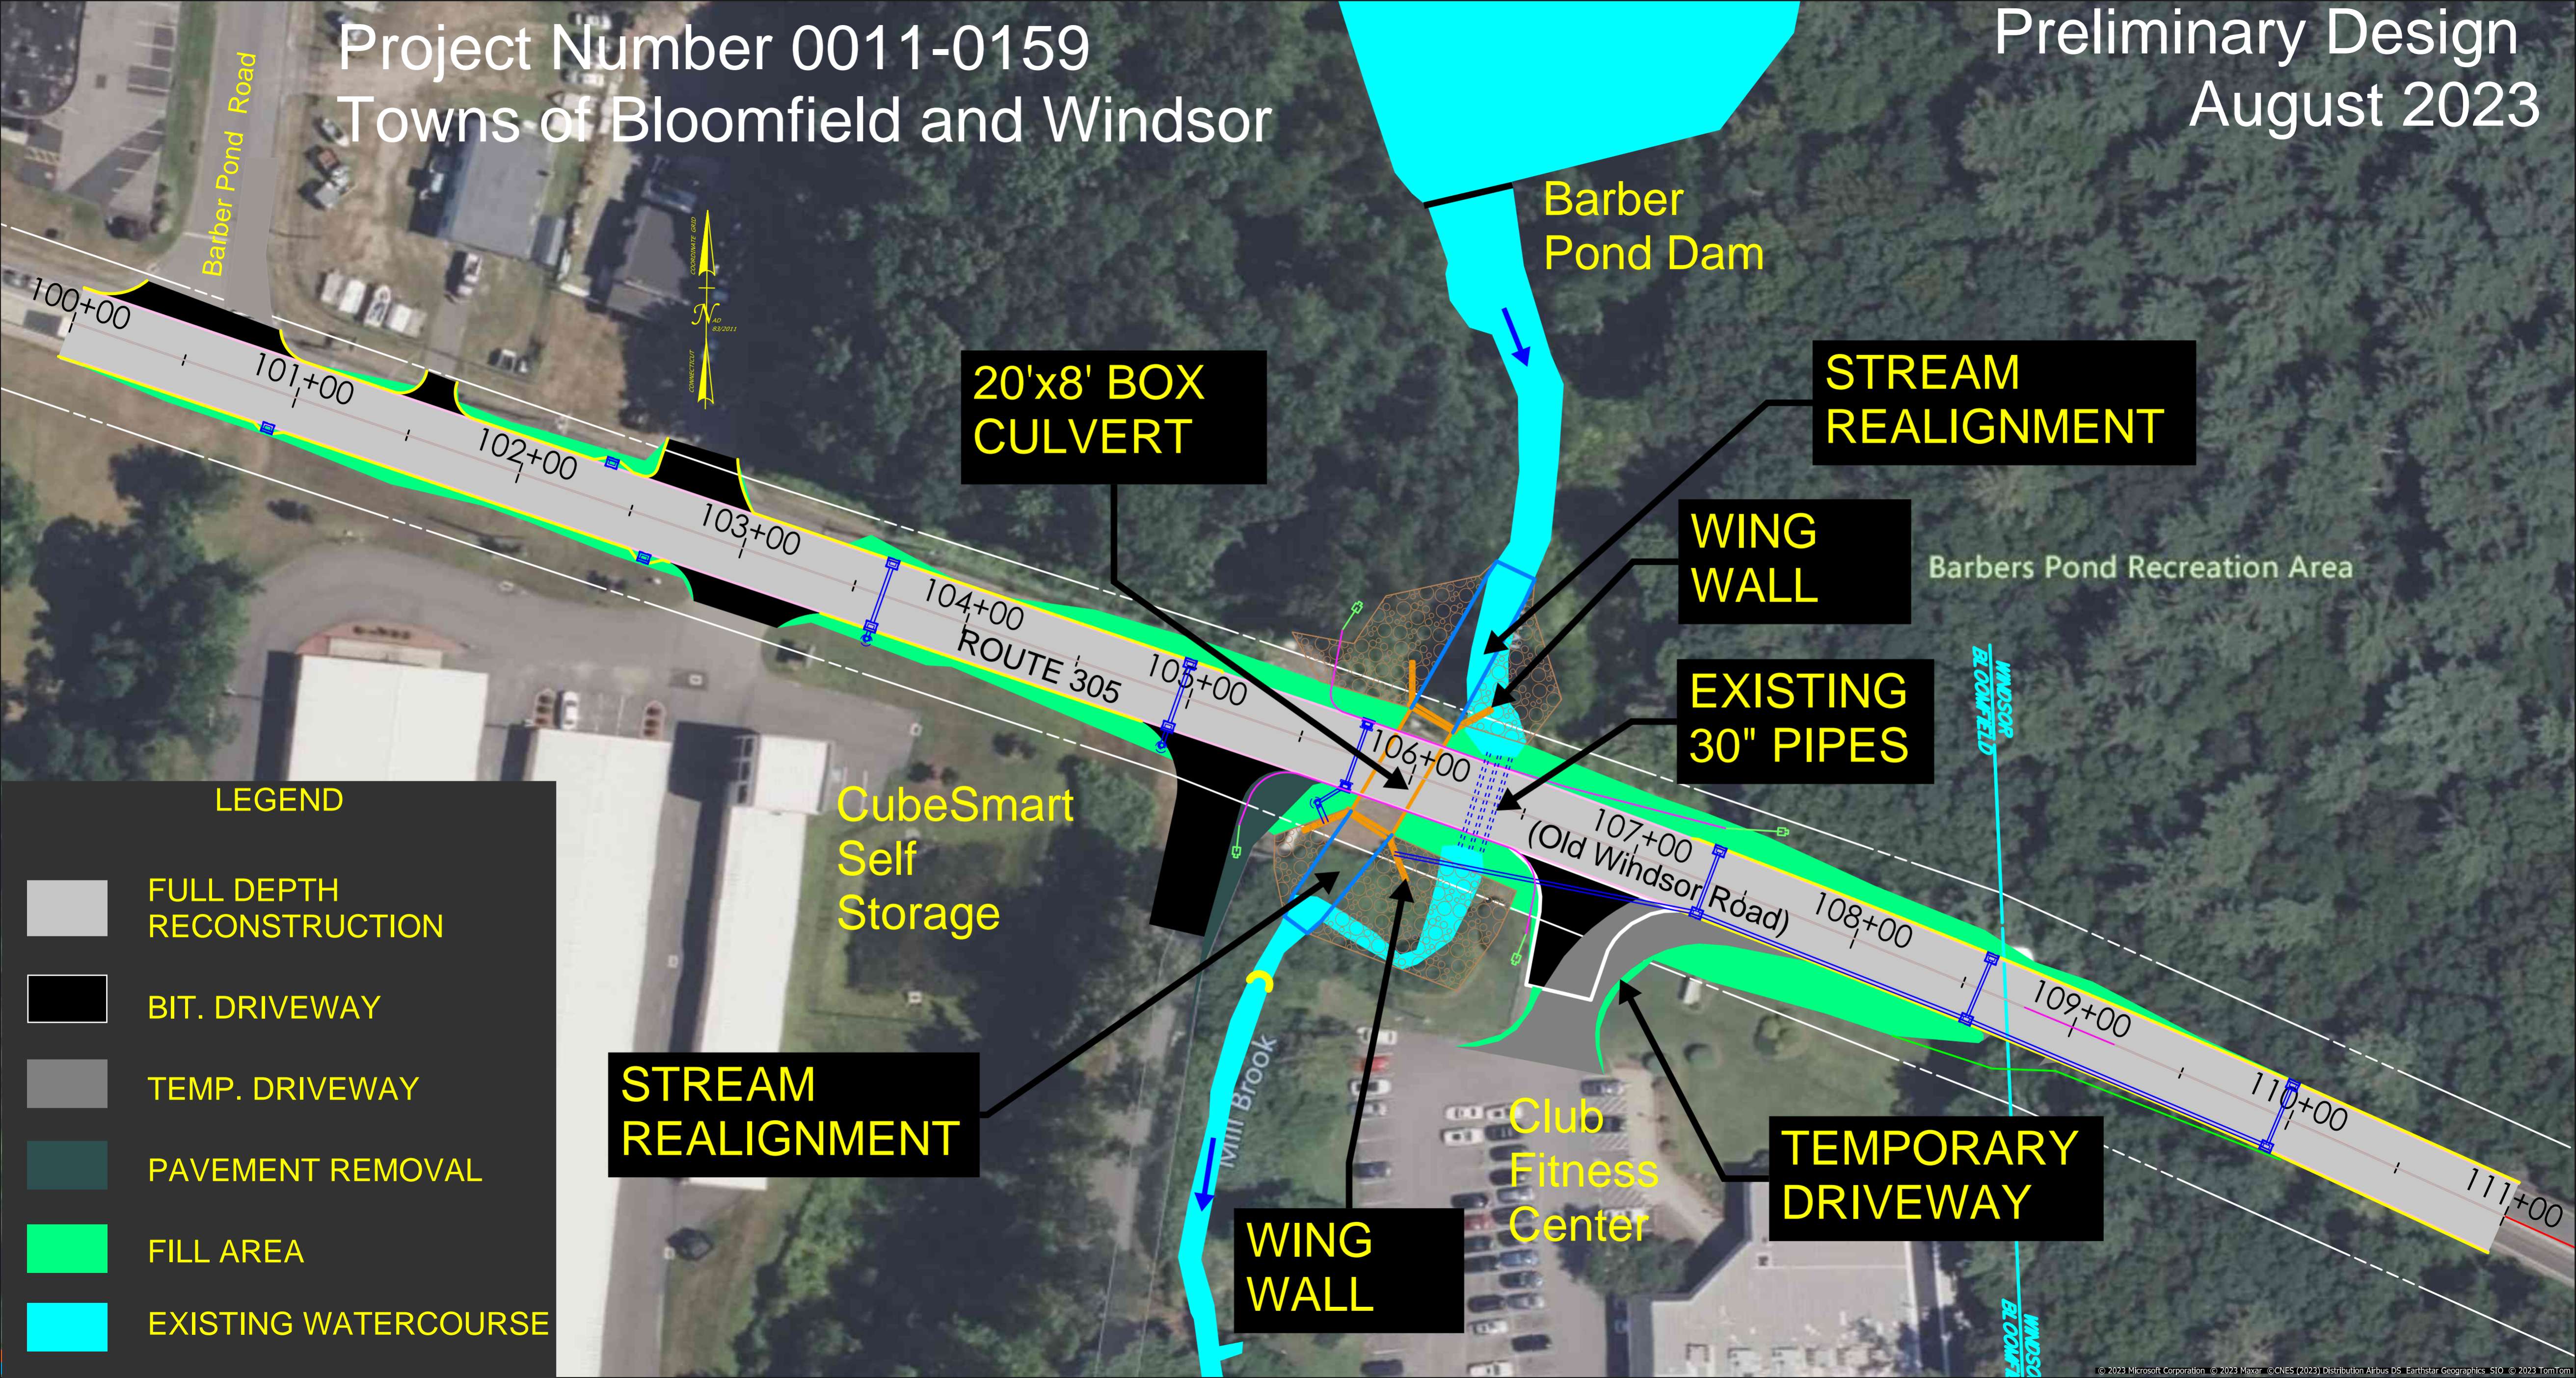

STREAM REALIGNMENT

20'x8' BOX CULVERT

WING WALL

EXISTING 30" PIPES

STREAM REALIGNMENT

WING WALL

TEMPORARY DRIVEWAY

LEGEND

- FULL DEPTH RECONSTRUCTION
- BIT. DRIVEWAY
- TEMP. DRIVEWAY
- PAVEMENT REMOVAL
- FILL AREA
- EXISTING WATERCOURSE

CubeSmart
Self
Storage

Club
Fitness
Center

Barbers Pond Recreation Area

Barber Pond Road

ROUTE 305

107+00
(Old Windsor Road)

Mill Brook

WINDSOR
BLOOMFIELD