
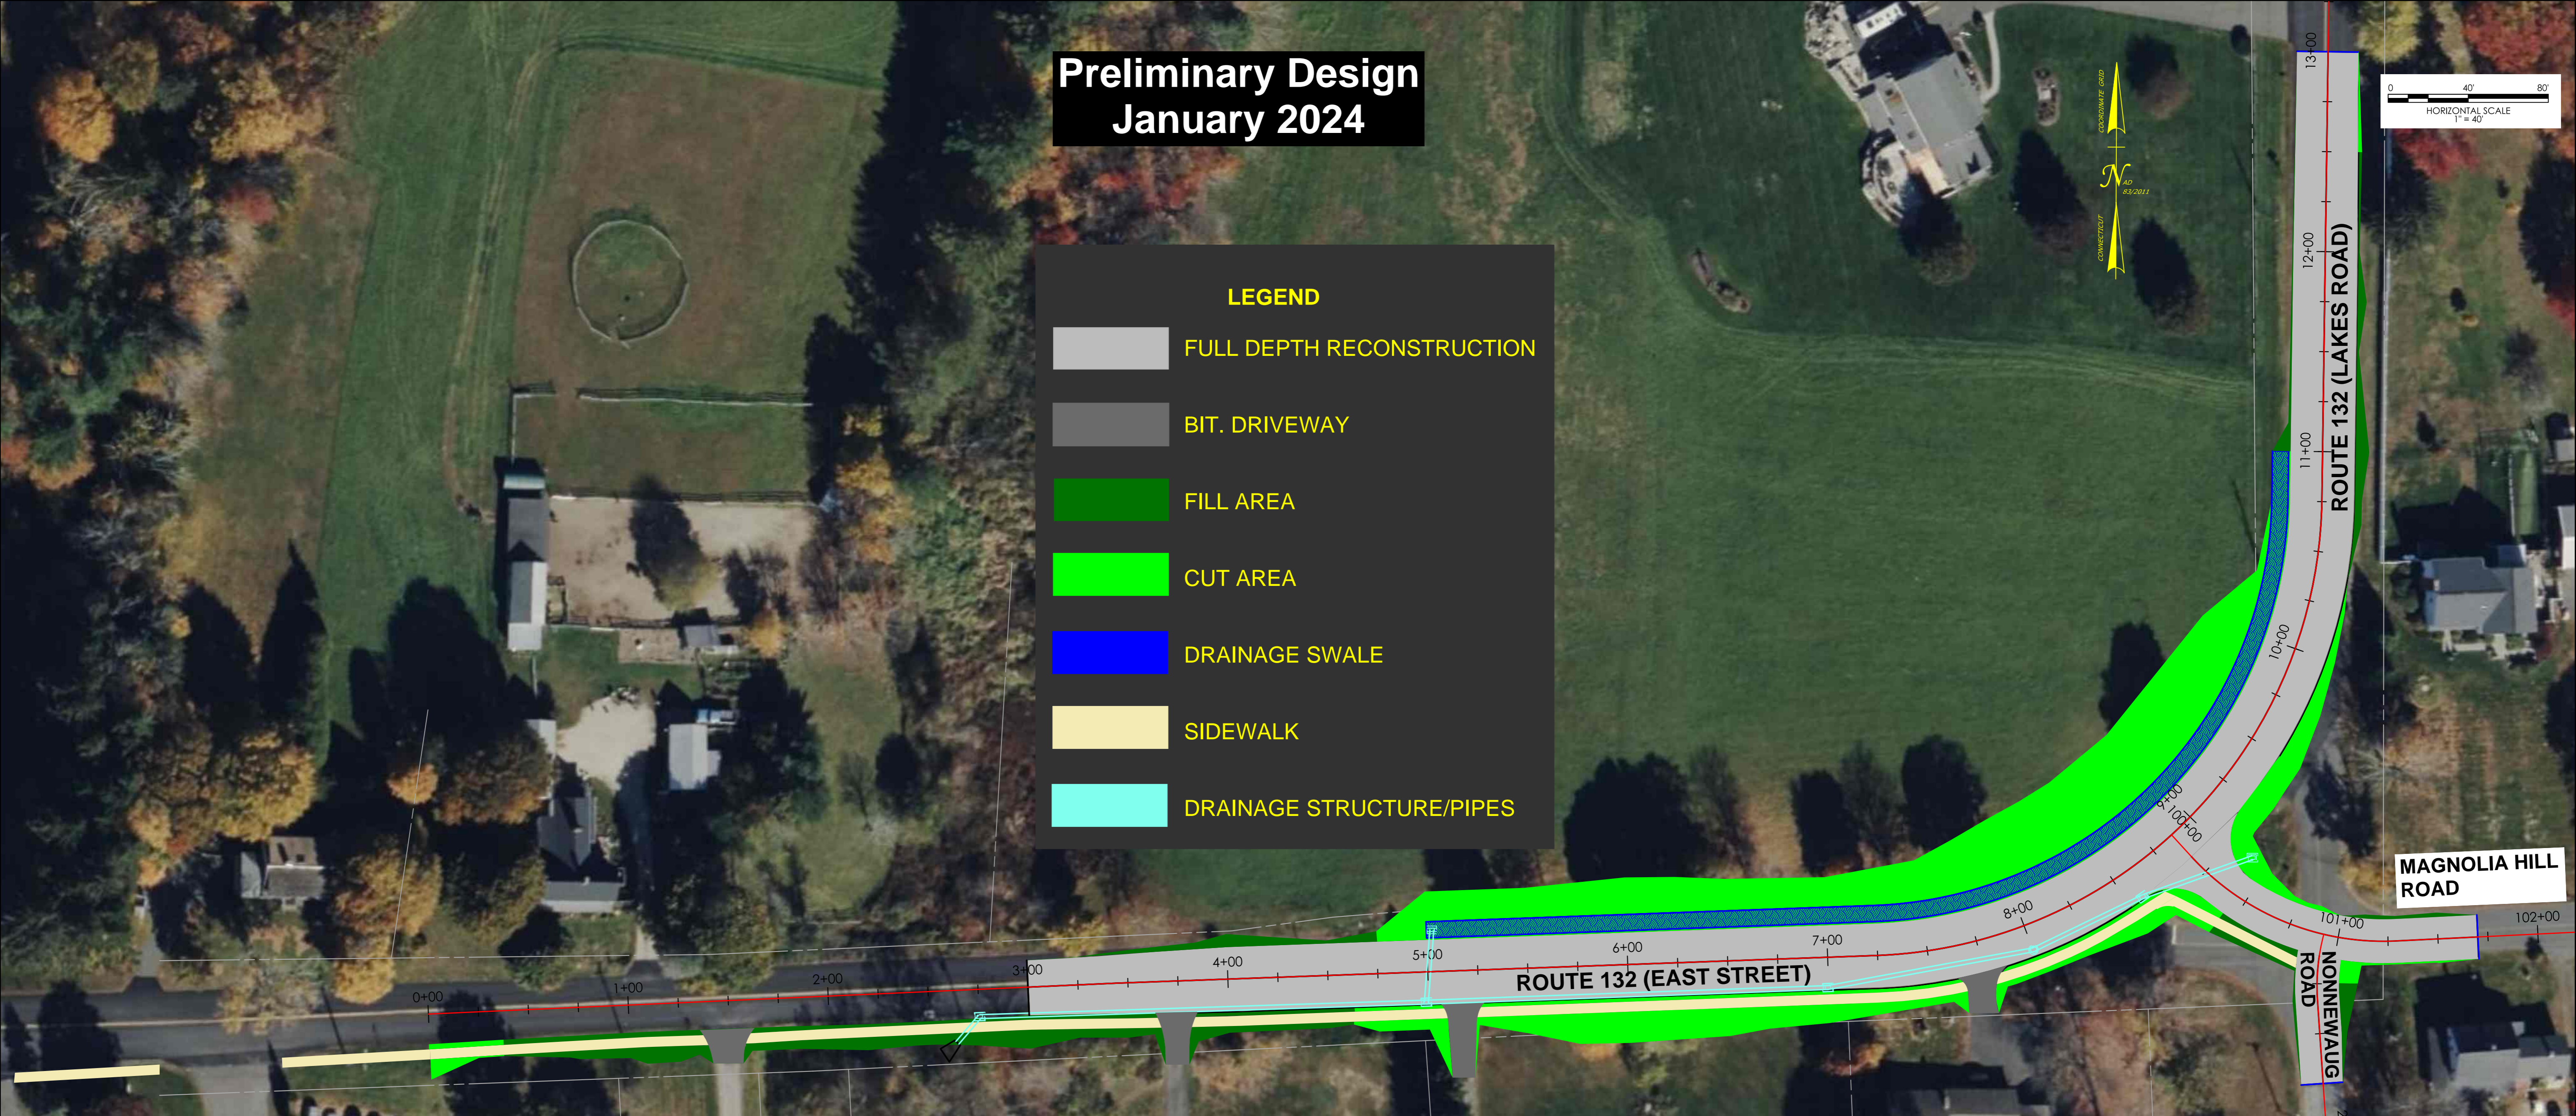
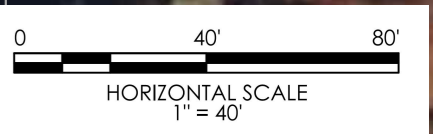


Preliminary Design January 2024

LEGEND

- FULL DEPTH RECONSTRUCTION
- BIT. DRIVEWAY
- FILL AREA
- CUT AREA
- DRAINAGE SWALE
- SIDEWALK
- DRAINAGE STRUCTURE/PIPES

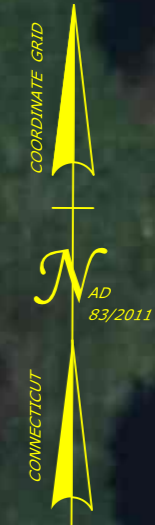

ROUTE 132 (EAST STREET)

ROUTE 132 (LAKES ROAD)

MAGNOLIA HILL ROAD

NONNEWAUG ROAD

0+00

1+00

2+00

3+00

4+00

5+00

6+00

7+00

8+00

9+00

10+00

11+00

12+00

13+00

101+00

102+00