





EXISTING CONDITIONS

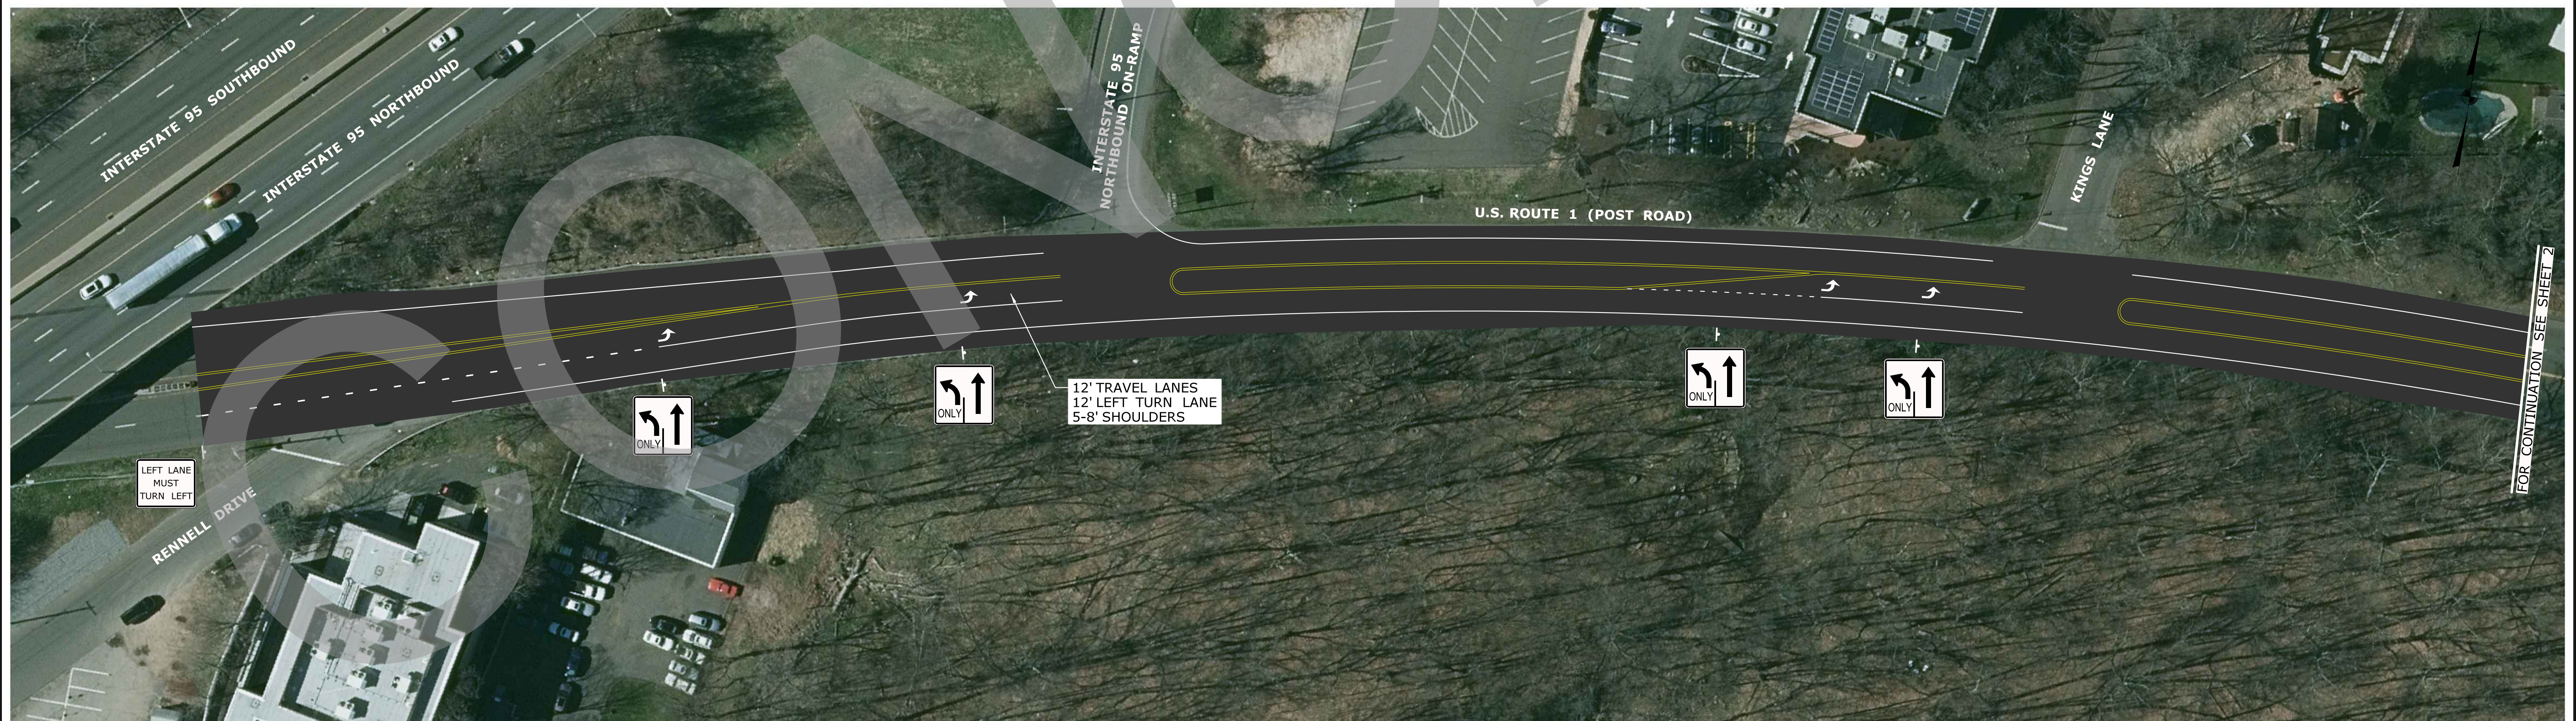

ROAD DIET CONDITIONS

THE INFORMATION, INCLUDING ESTIMATED QUANTITIES OF WORK, SHOWN ON THESE SHEETS IS BASED ON LIMITED INVESTIGATIONS BY THE STATE AND IS IN NO WAY WARRANTED TO INDICATE THE CONDITIONS OF ACTUAL QUANTITIES OF WORK WHICH WILL BE REQUIRED.		DESIGNER/DRAFTER: TJW CHECKED BY: COG	STATE OF CONNECTICUT DEPARTMENT OF TRANSPORTATION	SIGNATURE/ BLOCK:	PROJECT TITLE: ROAD DIET FEASIBILITY STUDY ON STATE ROADS	TOWN: FAIRFIELD	PROJECT NO. 170-3480	
Plotted Date: 5/27/2020		SCALE IN FEET SCALE 1"=40'						DRAWING TITLE: SEGMENT 1-F CONCEPT PLANS
REV.	DATE	REVISION DESCRIPTION	SHEET NO.					

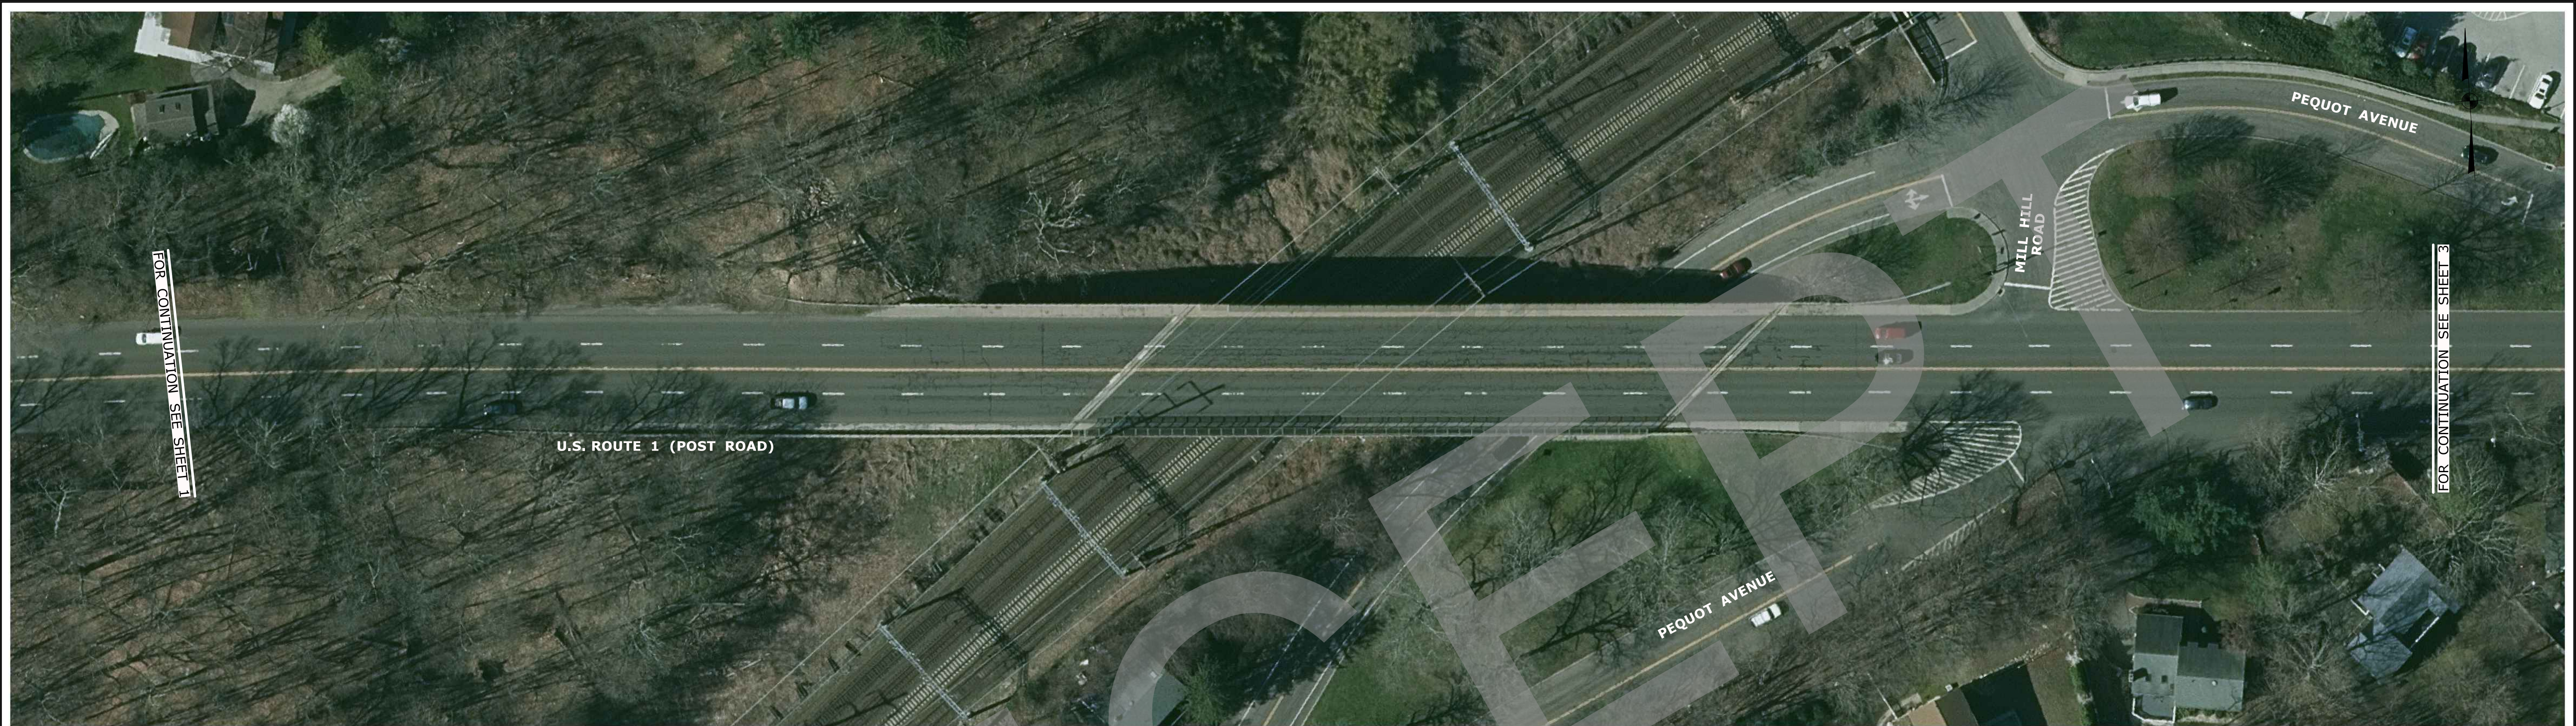


U.S. ROUTE 1 (POST ROAD)

FOR CONTINUATION SEE SHEET 1

FOR CONTINUATION SEE SHEET 3

EXISTING CONDITIONS

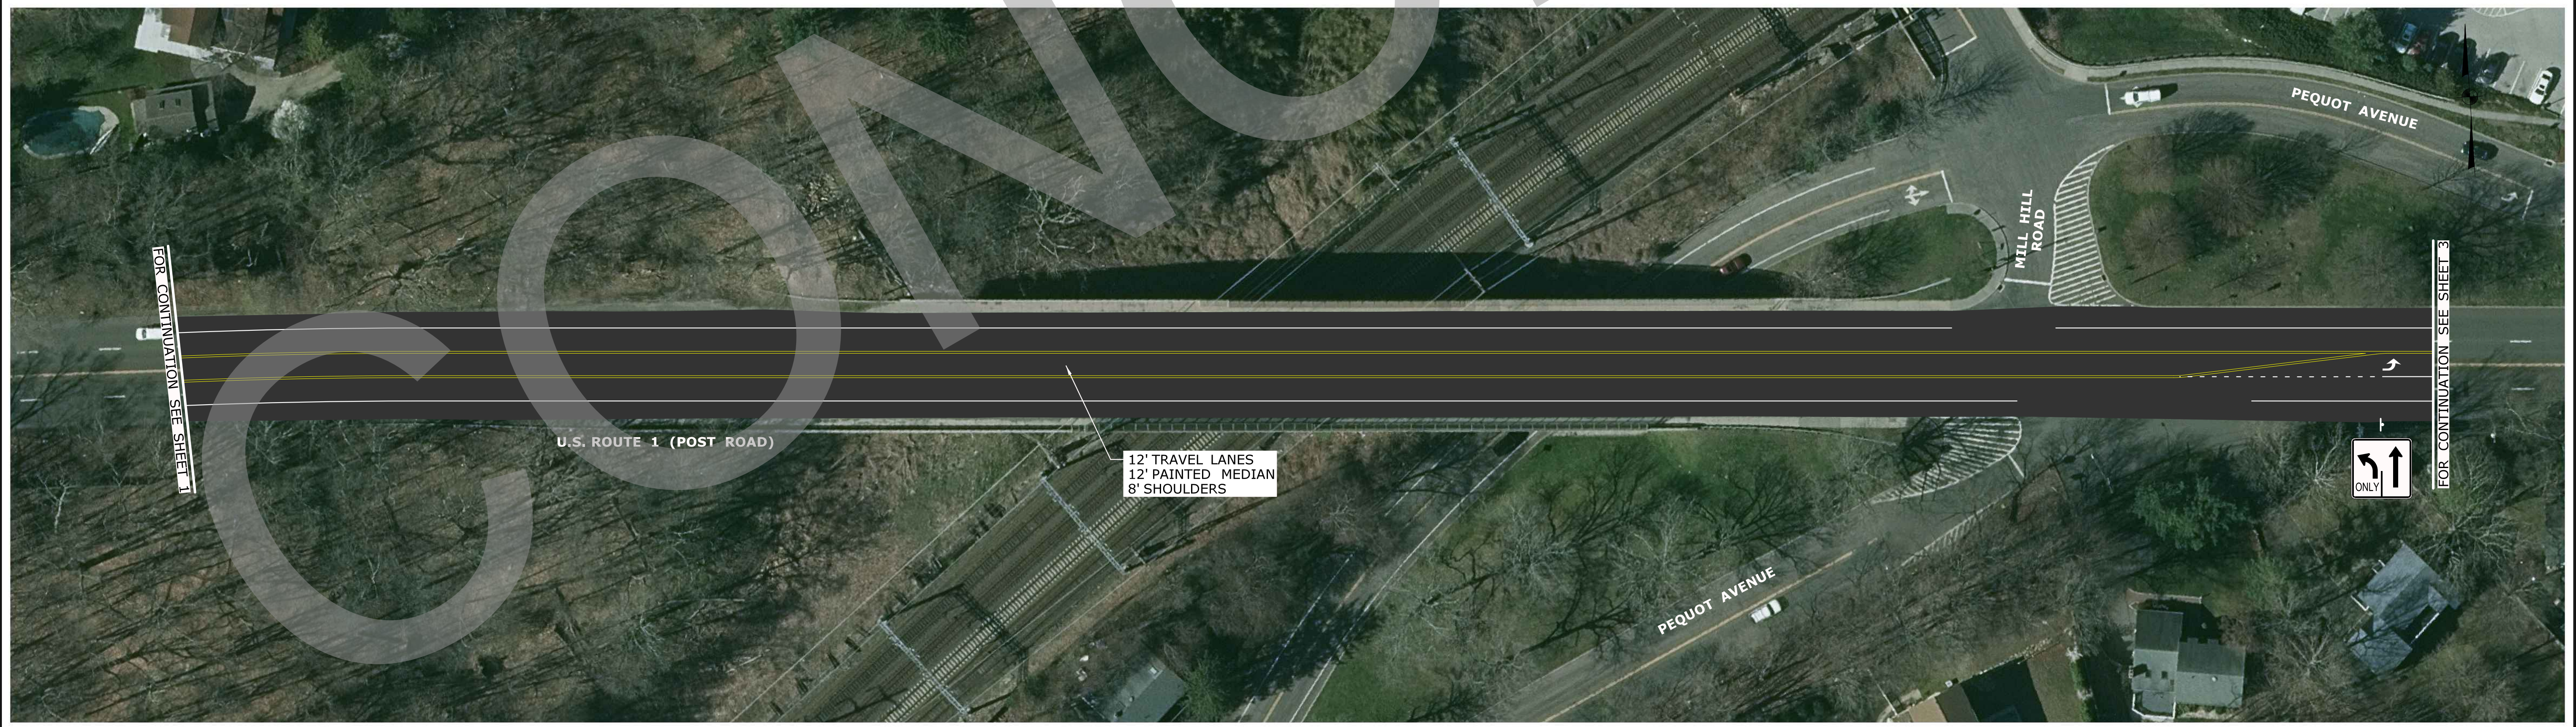

U.S. ROUTE 1 (POST ROAD)

12' TRAVEL LANES
12' PAINTED MEDIAN
8' SHOULDERS

FOR CONTINUATION SEE SHEET 1


FOR CONTINUATION SEE SHEET 3

ROAD DIET CONDITIONS

THE INFORMATION, INCLUDING ESTIMATED QUANTITIES OF WORK, SHOWN ON THESE SHEETS IS BASED ON LIMITED INVESTIGATIONS BY THE STATE AND IS IN NO WAY WARRANTED TO INDICATE THE CONDITIONS OF ACTUAL QUANTITIES OF WORK WHICH WILL BE REQUIRED.		DESIGNER/DRAFTER: TJW CHECKED BY: COG SCALE IN FEET 0 40 80 SCALE 1"=40'	STATE OF CONNECTICUT DEPARTMENT OF TRANSPORTATION Filename: ...Segment 1-F (Fairfield).dgn	SIGNATURE/ BLOCK:	PROJECT TITLE: ROAD DIET FEASIBILITY STUDY ON STATE ROADS	TOWN: FAIRFIELD	PROJECT NO. 170-3480
REV. DATE REVISION DESCRIPTION SHEET NO. Plotted Date: 5/27/2020	DRAWING TITLE: SEGMENT 1-F CONCEPT PLANS		SHEET NO. 2				




EXISTING CONDITIONS

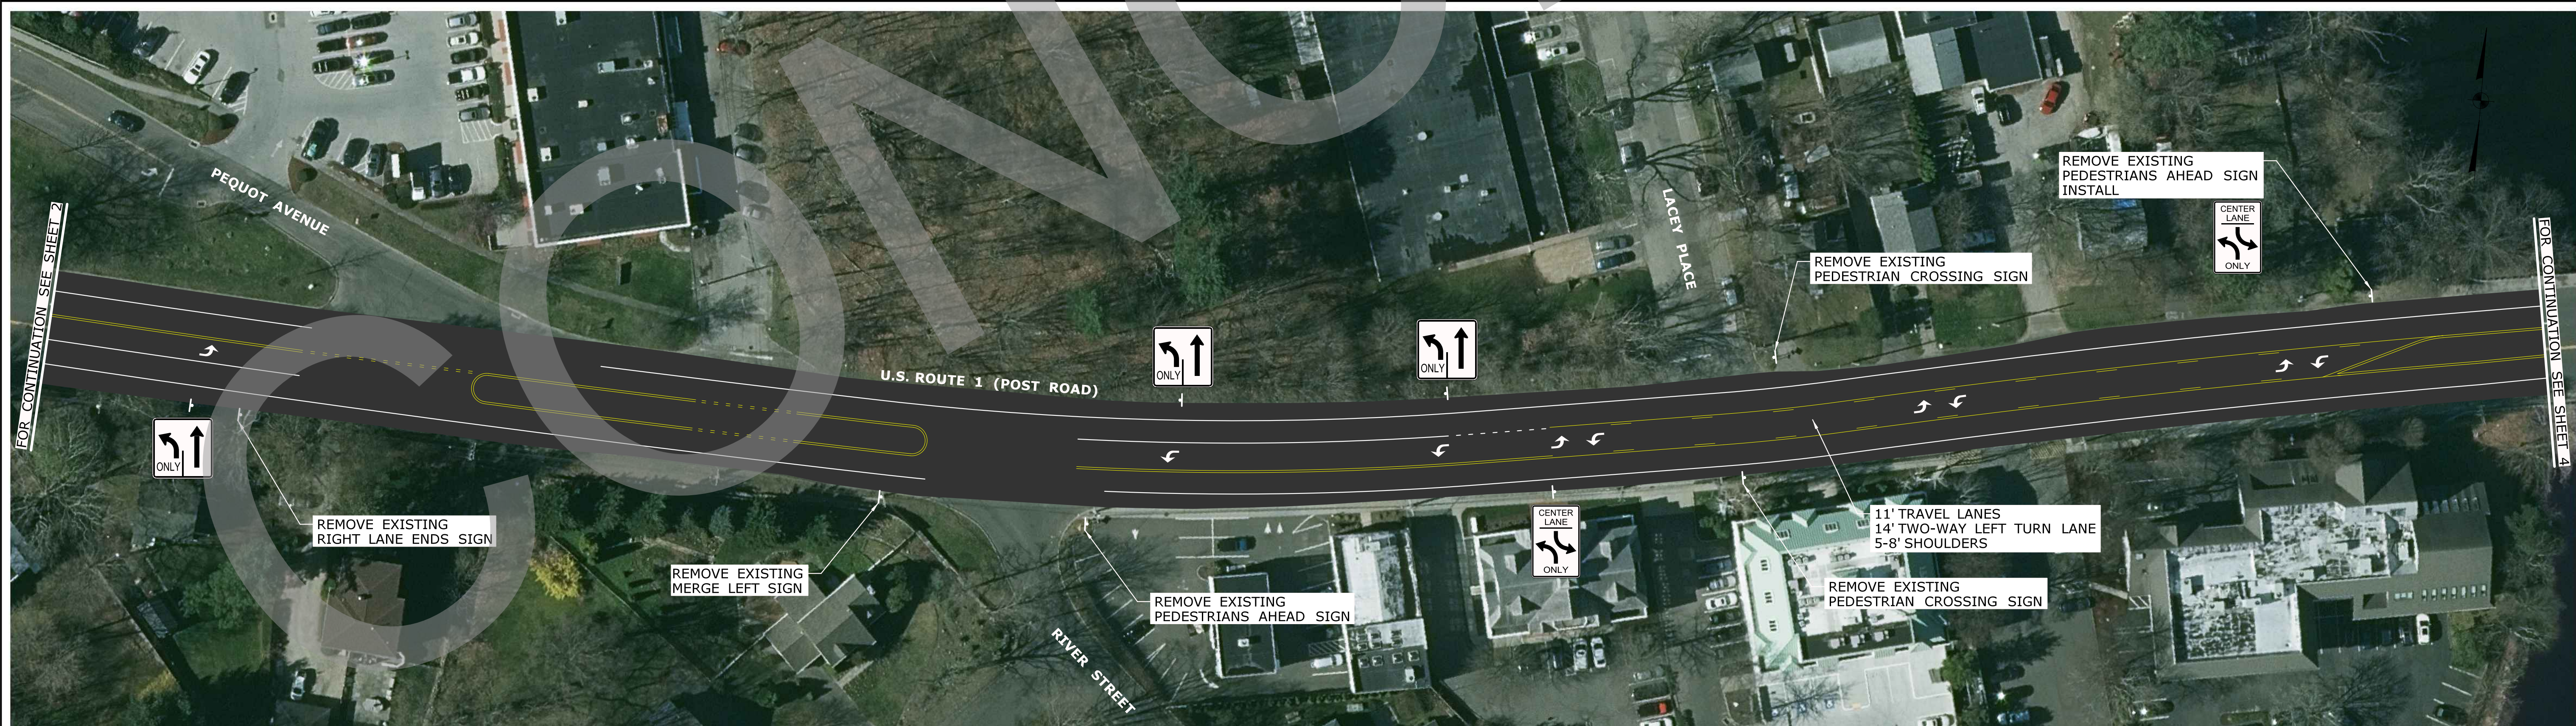


ROAD DIET CONDITIONS

THE INFORMATION, INCLUDING ESTIMATED QUANTITIES OF WORK, SHOWN ON THESE SHEETS IS BASED ON LIMITED INVESTIGATIONS BY THE STATE AND IS IN NO WAY WARRANTED TO INDICATE THE CONDITIONS OF ACTUAL QUANTITIES OF WORK WHICH WILL BE REQUIRED.		DESIGNER/DRAFTER: TJW CHECKED BY: COG SCALE IN FEET SCALE 1"=40'	STATE OF CONNECTICUT DEPARTMENT OF TRANSPORTATION Filename: ...Segment 1-F (Fairfield).dgn	SIGNATURE/ BLOCK:	PROJECT TITLE: ROAD DIET FEASIBILITY STUDY ON STATE ROADS	TOWN: FAIRFIELD	PROJECT NO. 170-3480
REV. DATE REVISION DESCRIPTION SHEET NO. Plotted Date: 5/27/2020	DRAWING TITLE: SEGMENT 1-F CONCEPT PLANS		DRAWING NO. - SHEET NO. 3				

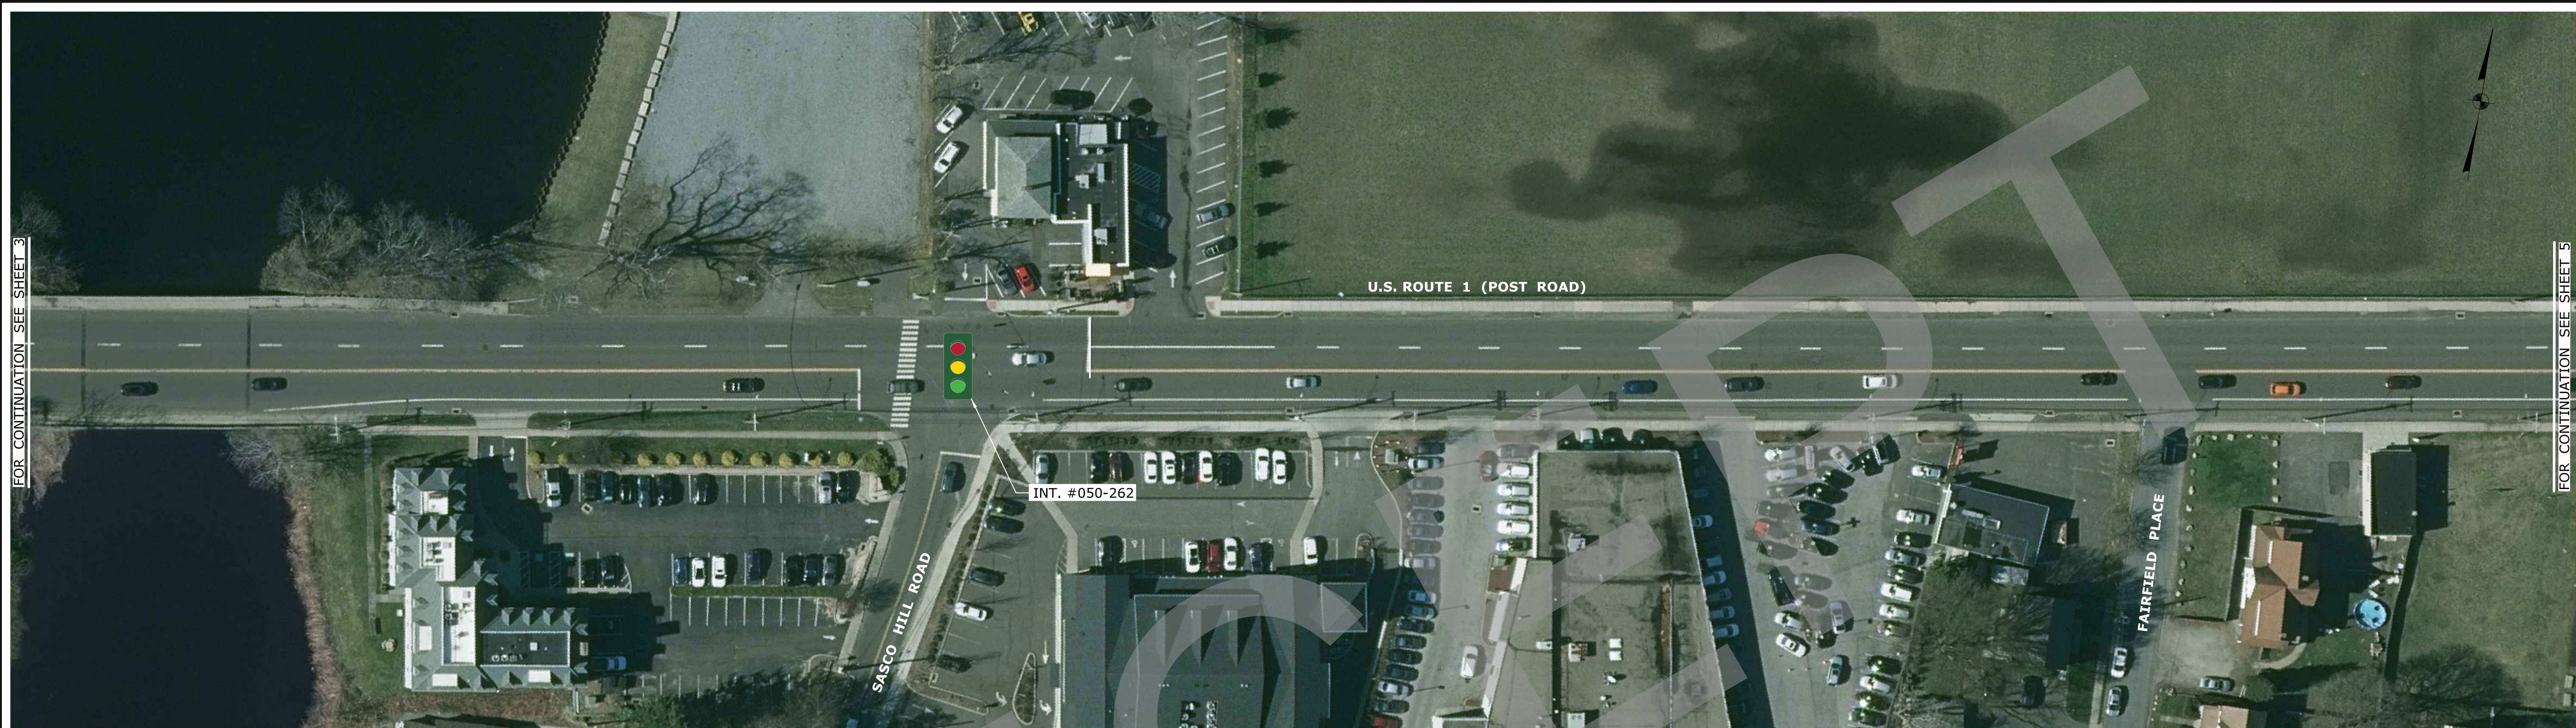

EXISTING CONDITIONS

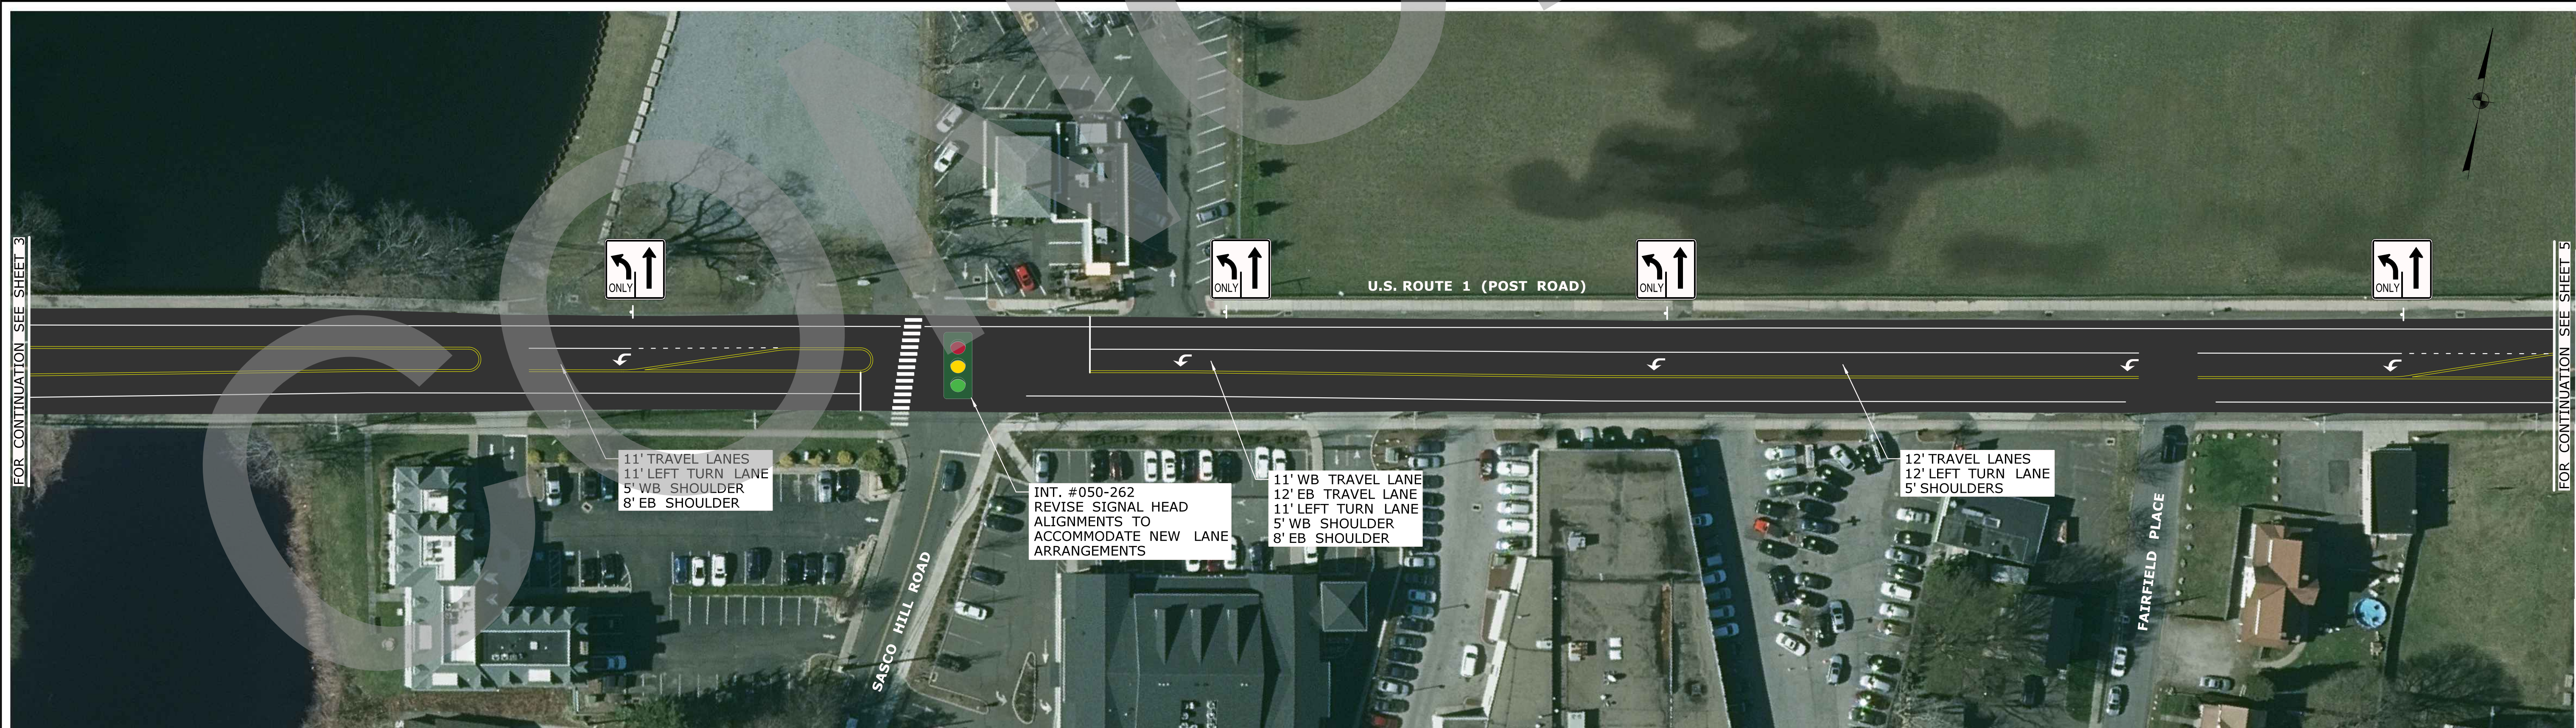

ROAD DIET CONDITIONS

REV.	DATE	REVISION DESCRIPTION	SHEET NO.

THE INFORMATION, INCLUDING ESTIMATED QUANTITIES OF WORK SHOWN ON THESE SHEETS IS BASED ON LIMITED INVESTIGATIONS BY THE STATE AND IS IN NO WAY WARRANTED TO INDICATE THE CONDITIONS OF ACTUAL QUANTITIES OF WORK WHICH WILL BE REQUIRED.

Plotted Date: 5/27/2020


DESIGNER/DRAFTER:
TJW

CHECKED BY:
COG

SCALE IN FEET

0 40 80

SCALE 1"=40'

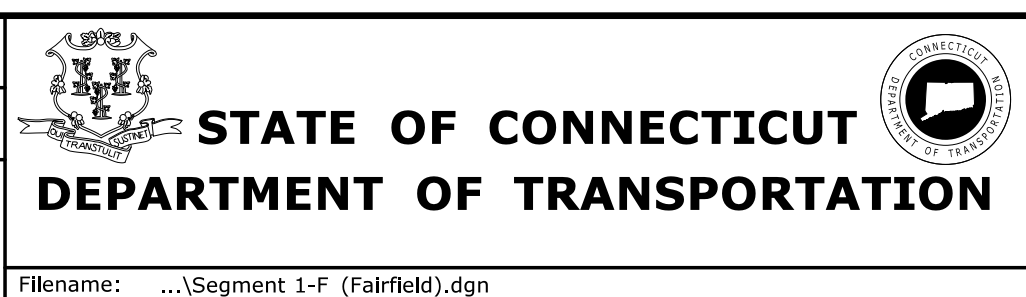

SIGNATURE/
BLOCK:

PROJECT TITLE:
**ROAD DIET FEASIBILITY STUDY
ON STATE ROADS**


TOWN:
FAIRFIELD

DRAWING TITLE:
**SEGMENT 1-F
CONCEPT PLANS**


PROJECT NO.
170-3480

DRAWING NO.
-

SHEET NO.
4

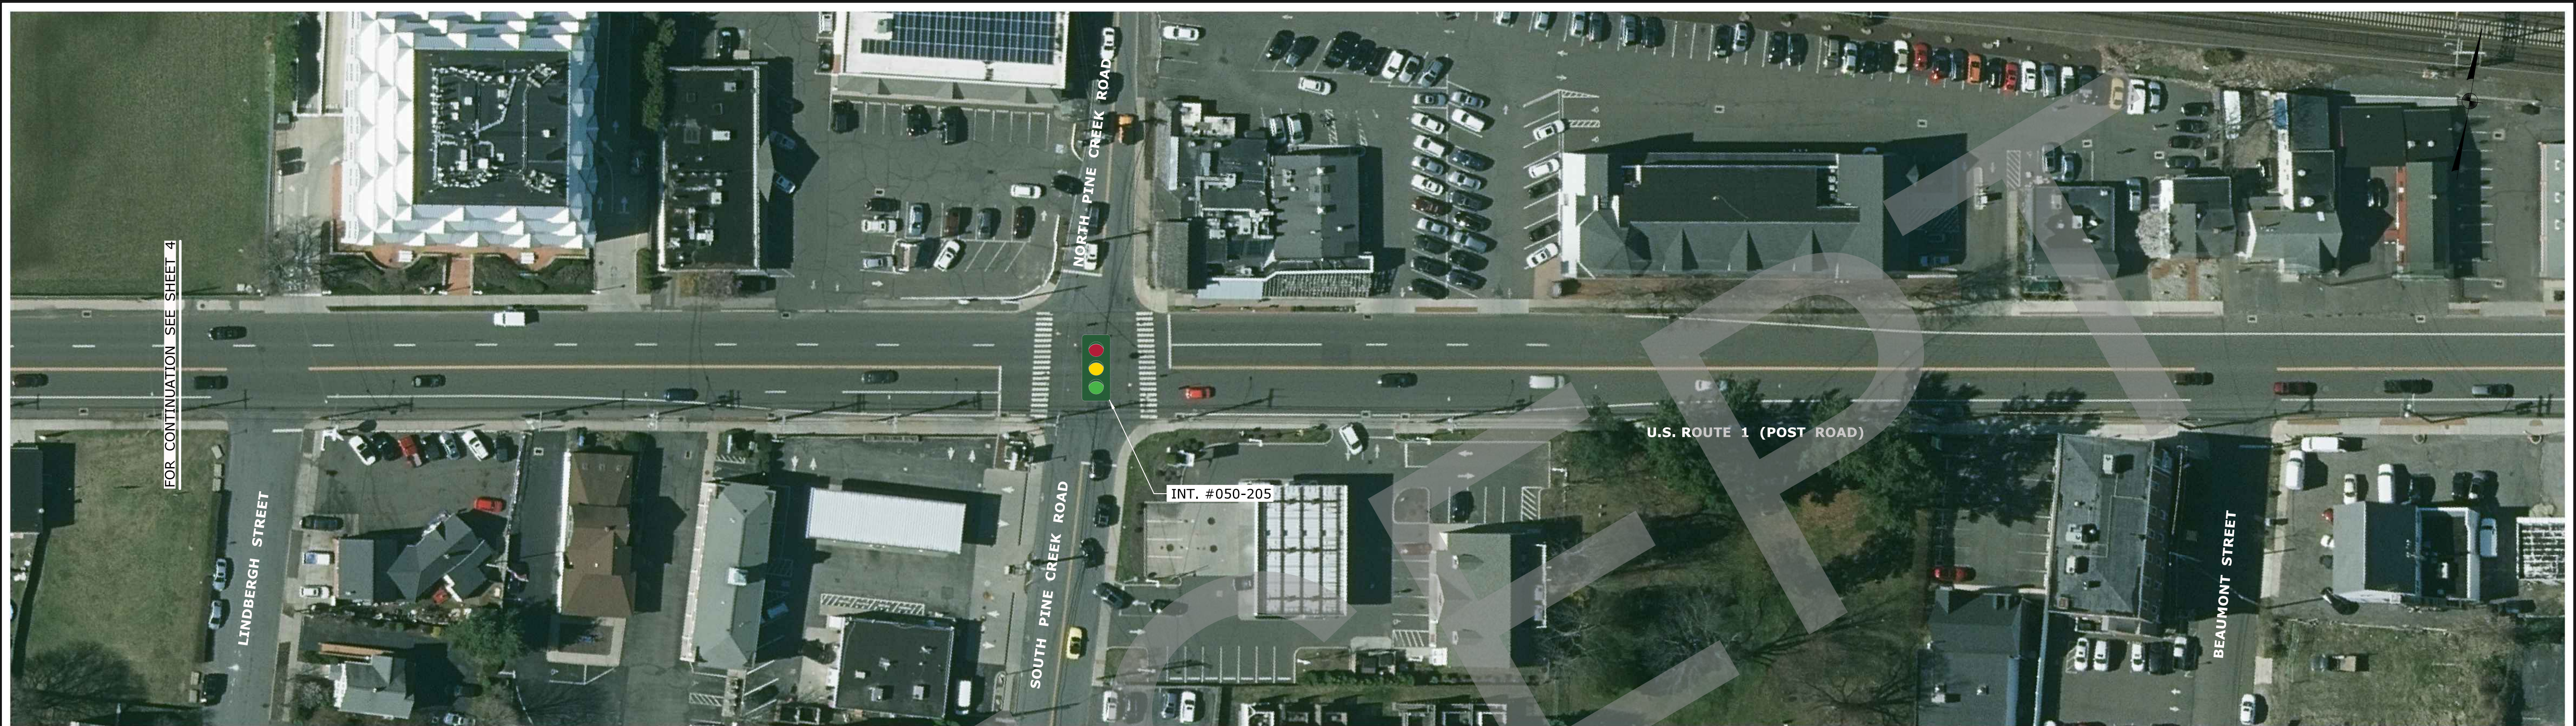

EXISTING CONDITIONS

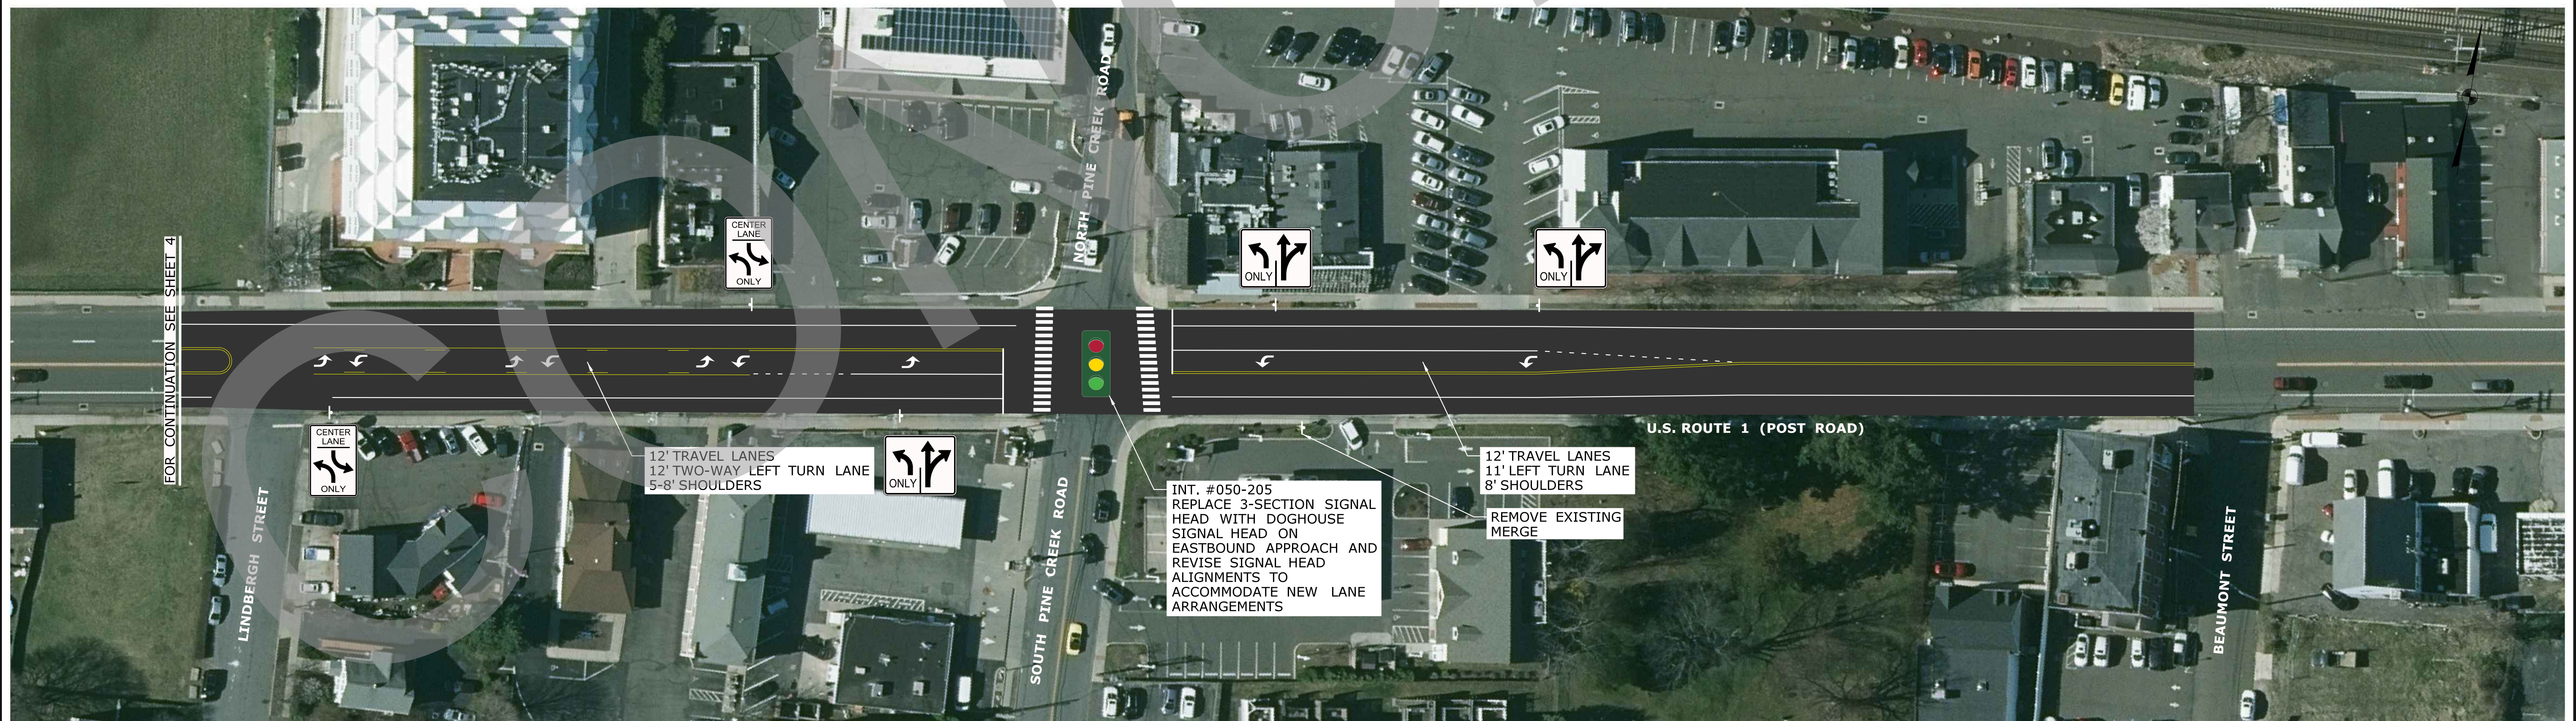

ROAD DIET CONDITIONS

REV.	DATE	REVISION DESCRIPTION	SHEET NO.

THE INFORMATION, INCLUDING ESTIMATED QUANTITIES OF WORK SHOWN ON THESE SHEETS IS BASED ON LIMITED INVESTIGATIONS BY THE STATE AND IS IN NO WAY WARRANTED TO INDICATE THE CONDITIONS OF ACTUAL QUANTITIES OF WORK WHICH WILL BE REQUIRED.

Plotted Date: 5/27/2020

DESIGNER/DRAFTER:
TJW

CHECKED BY:
COG

SCALE IN FEET

0 40 80

SCALE 1"=40'

STATE OF CONNECTICUT
DEPARTMENT OF TRANSPORTATION

Filename: ...Segment 1-F (Fairfield).dgn

SIGNATURE/
BLOCK:

PROJECT TITLE:
**ROAD DIET FEASIBILITY STUDY
ON STATE ROADS**

TOWN:
FAIRFIELD

DRAWING TITLE:
**SEGMENT 1-F
CONCEPT PLANS**

PROJECT NO.
170-3480

DRAWING NO.
-

SHEET NO.
5