



Proposed Structure:

- Precast Substructure Units
  - Abutments and Wingwalls
- Precast Superstructure
  - Prestressed NEXT Beams
- Clear Span: 31 feet
- 11-foot lanes and 5-foot shoulders

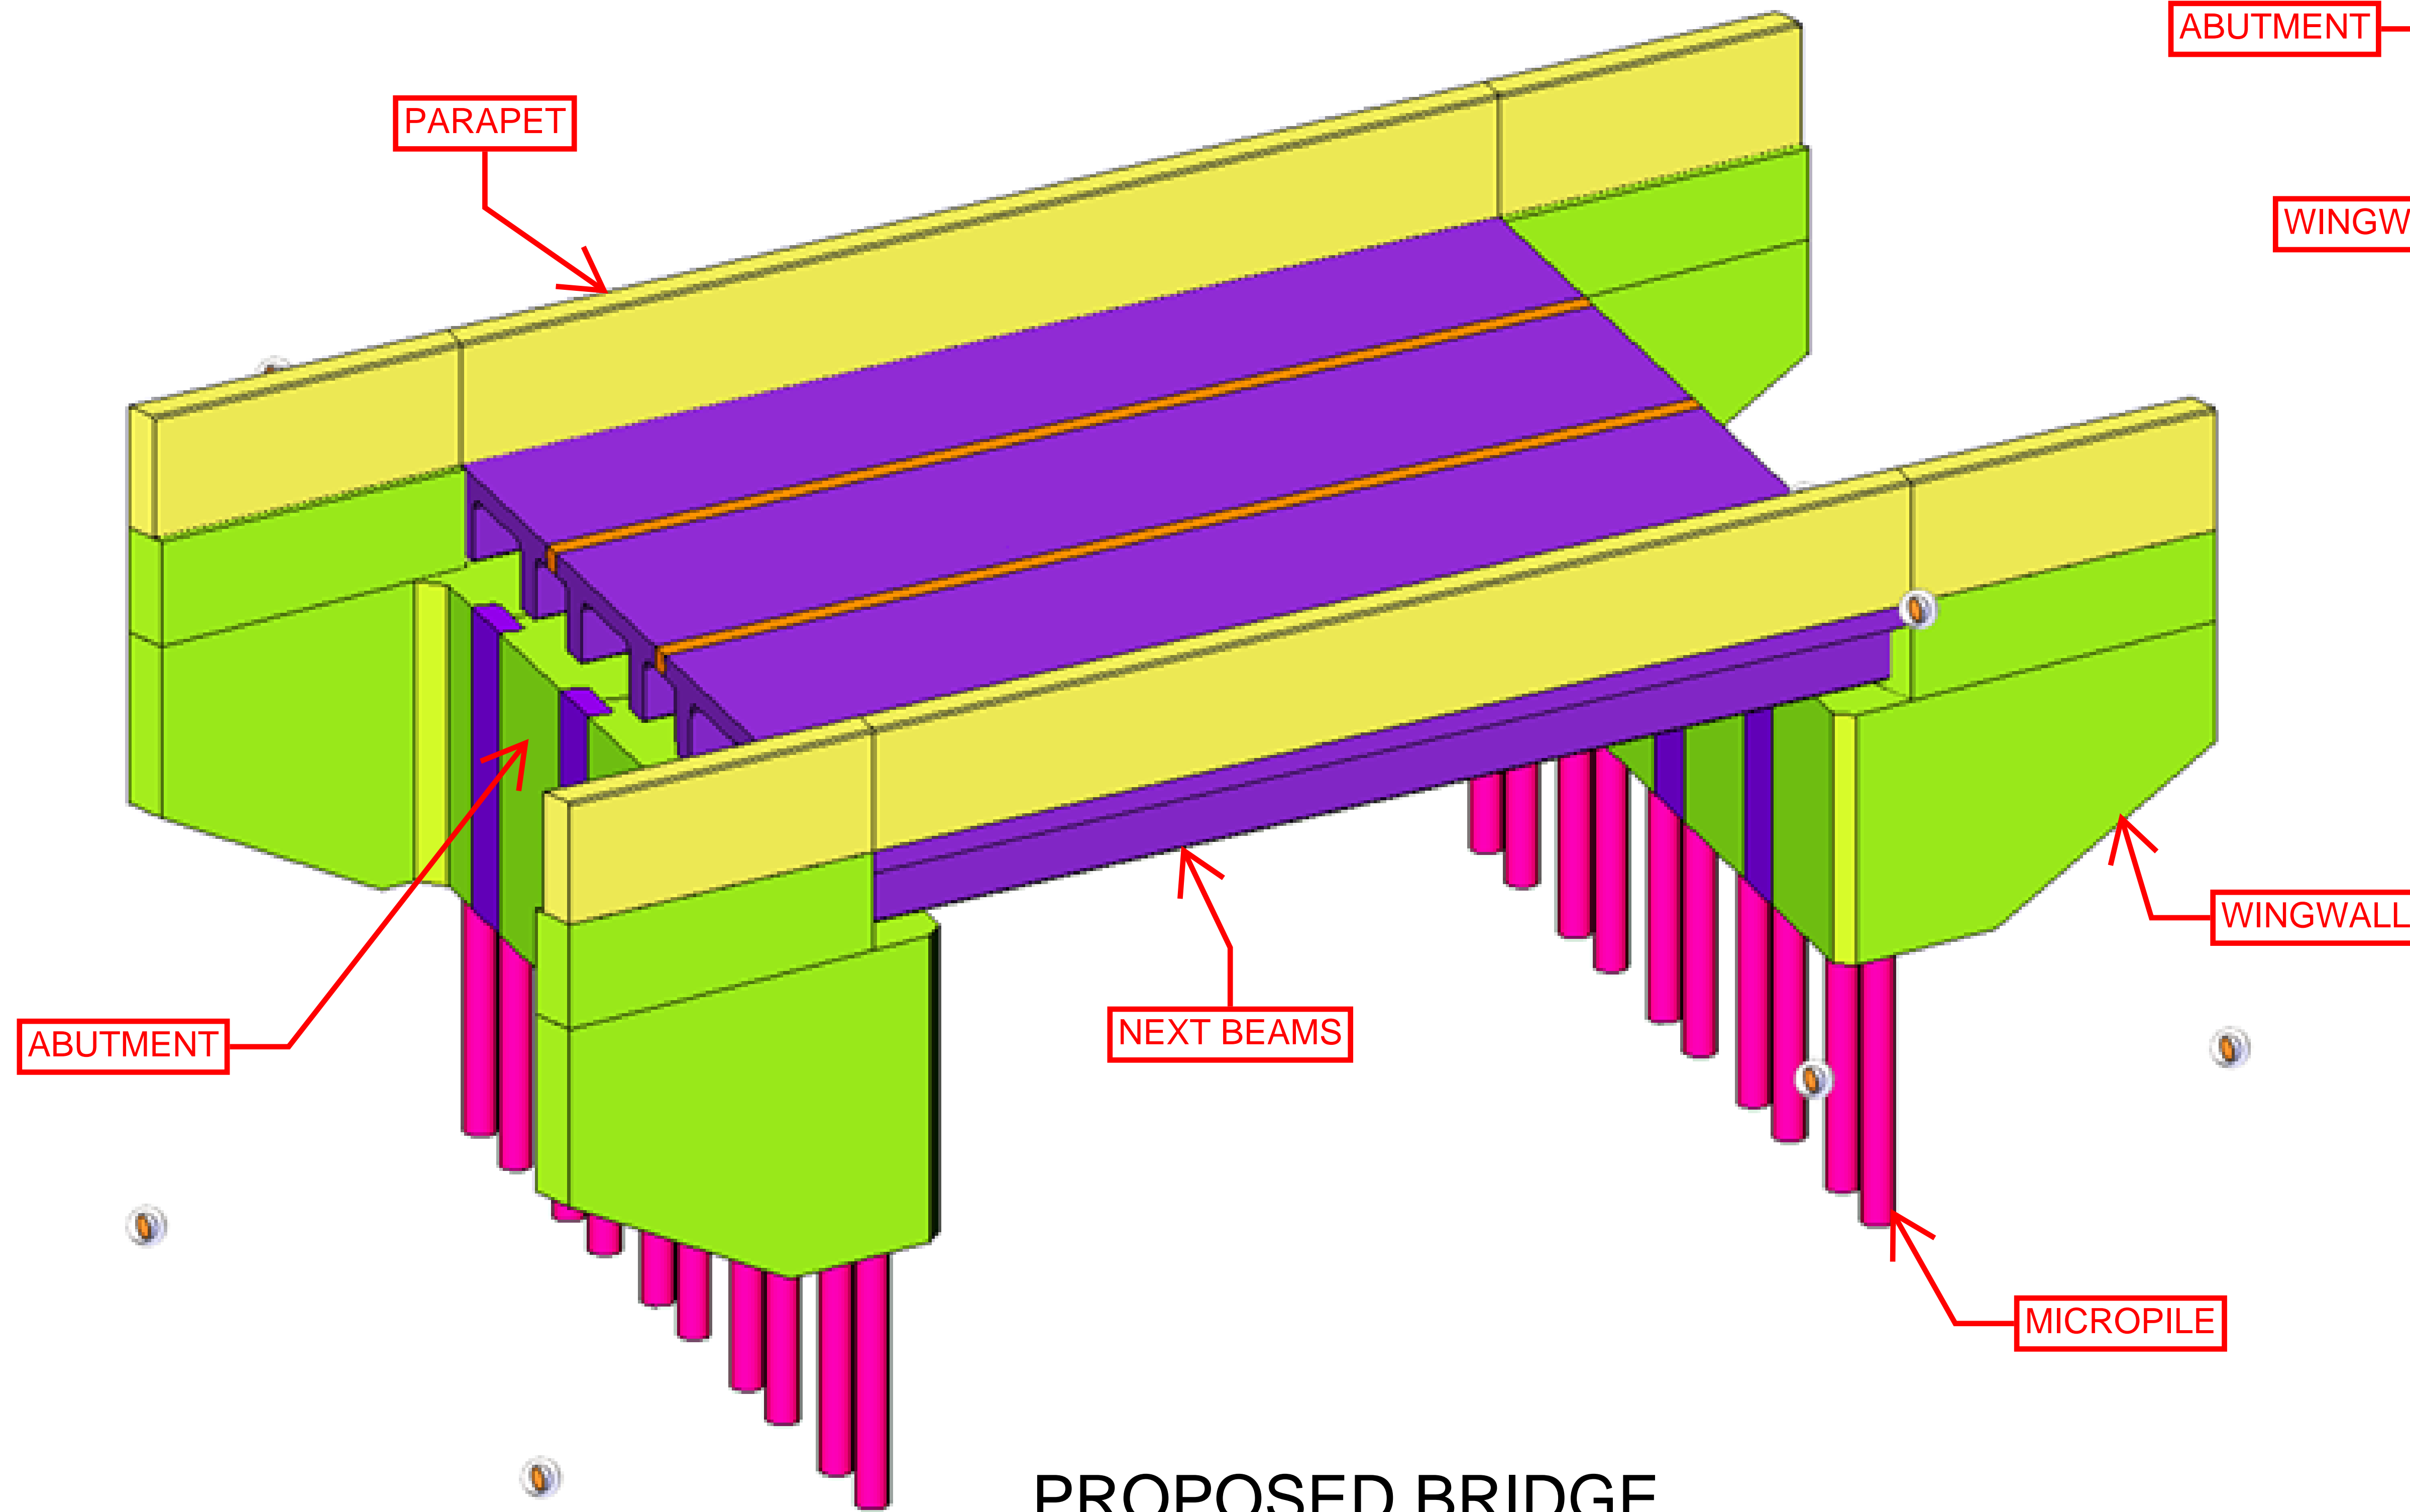

PROPOSED BRIDGE

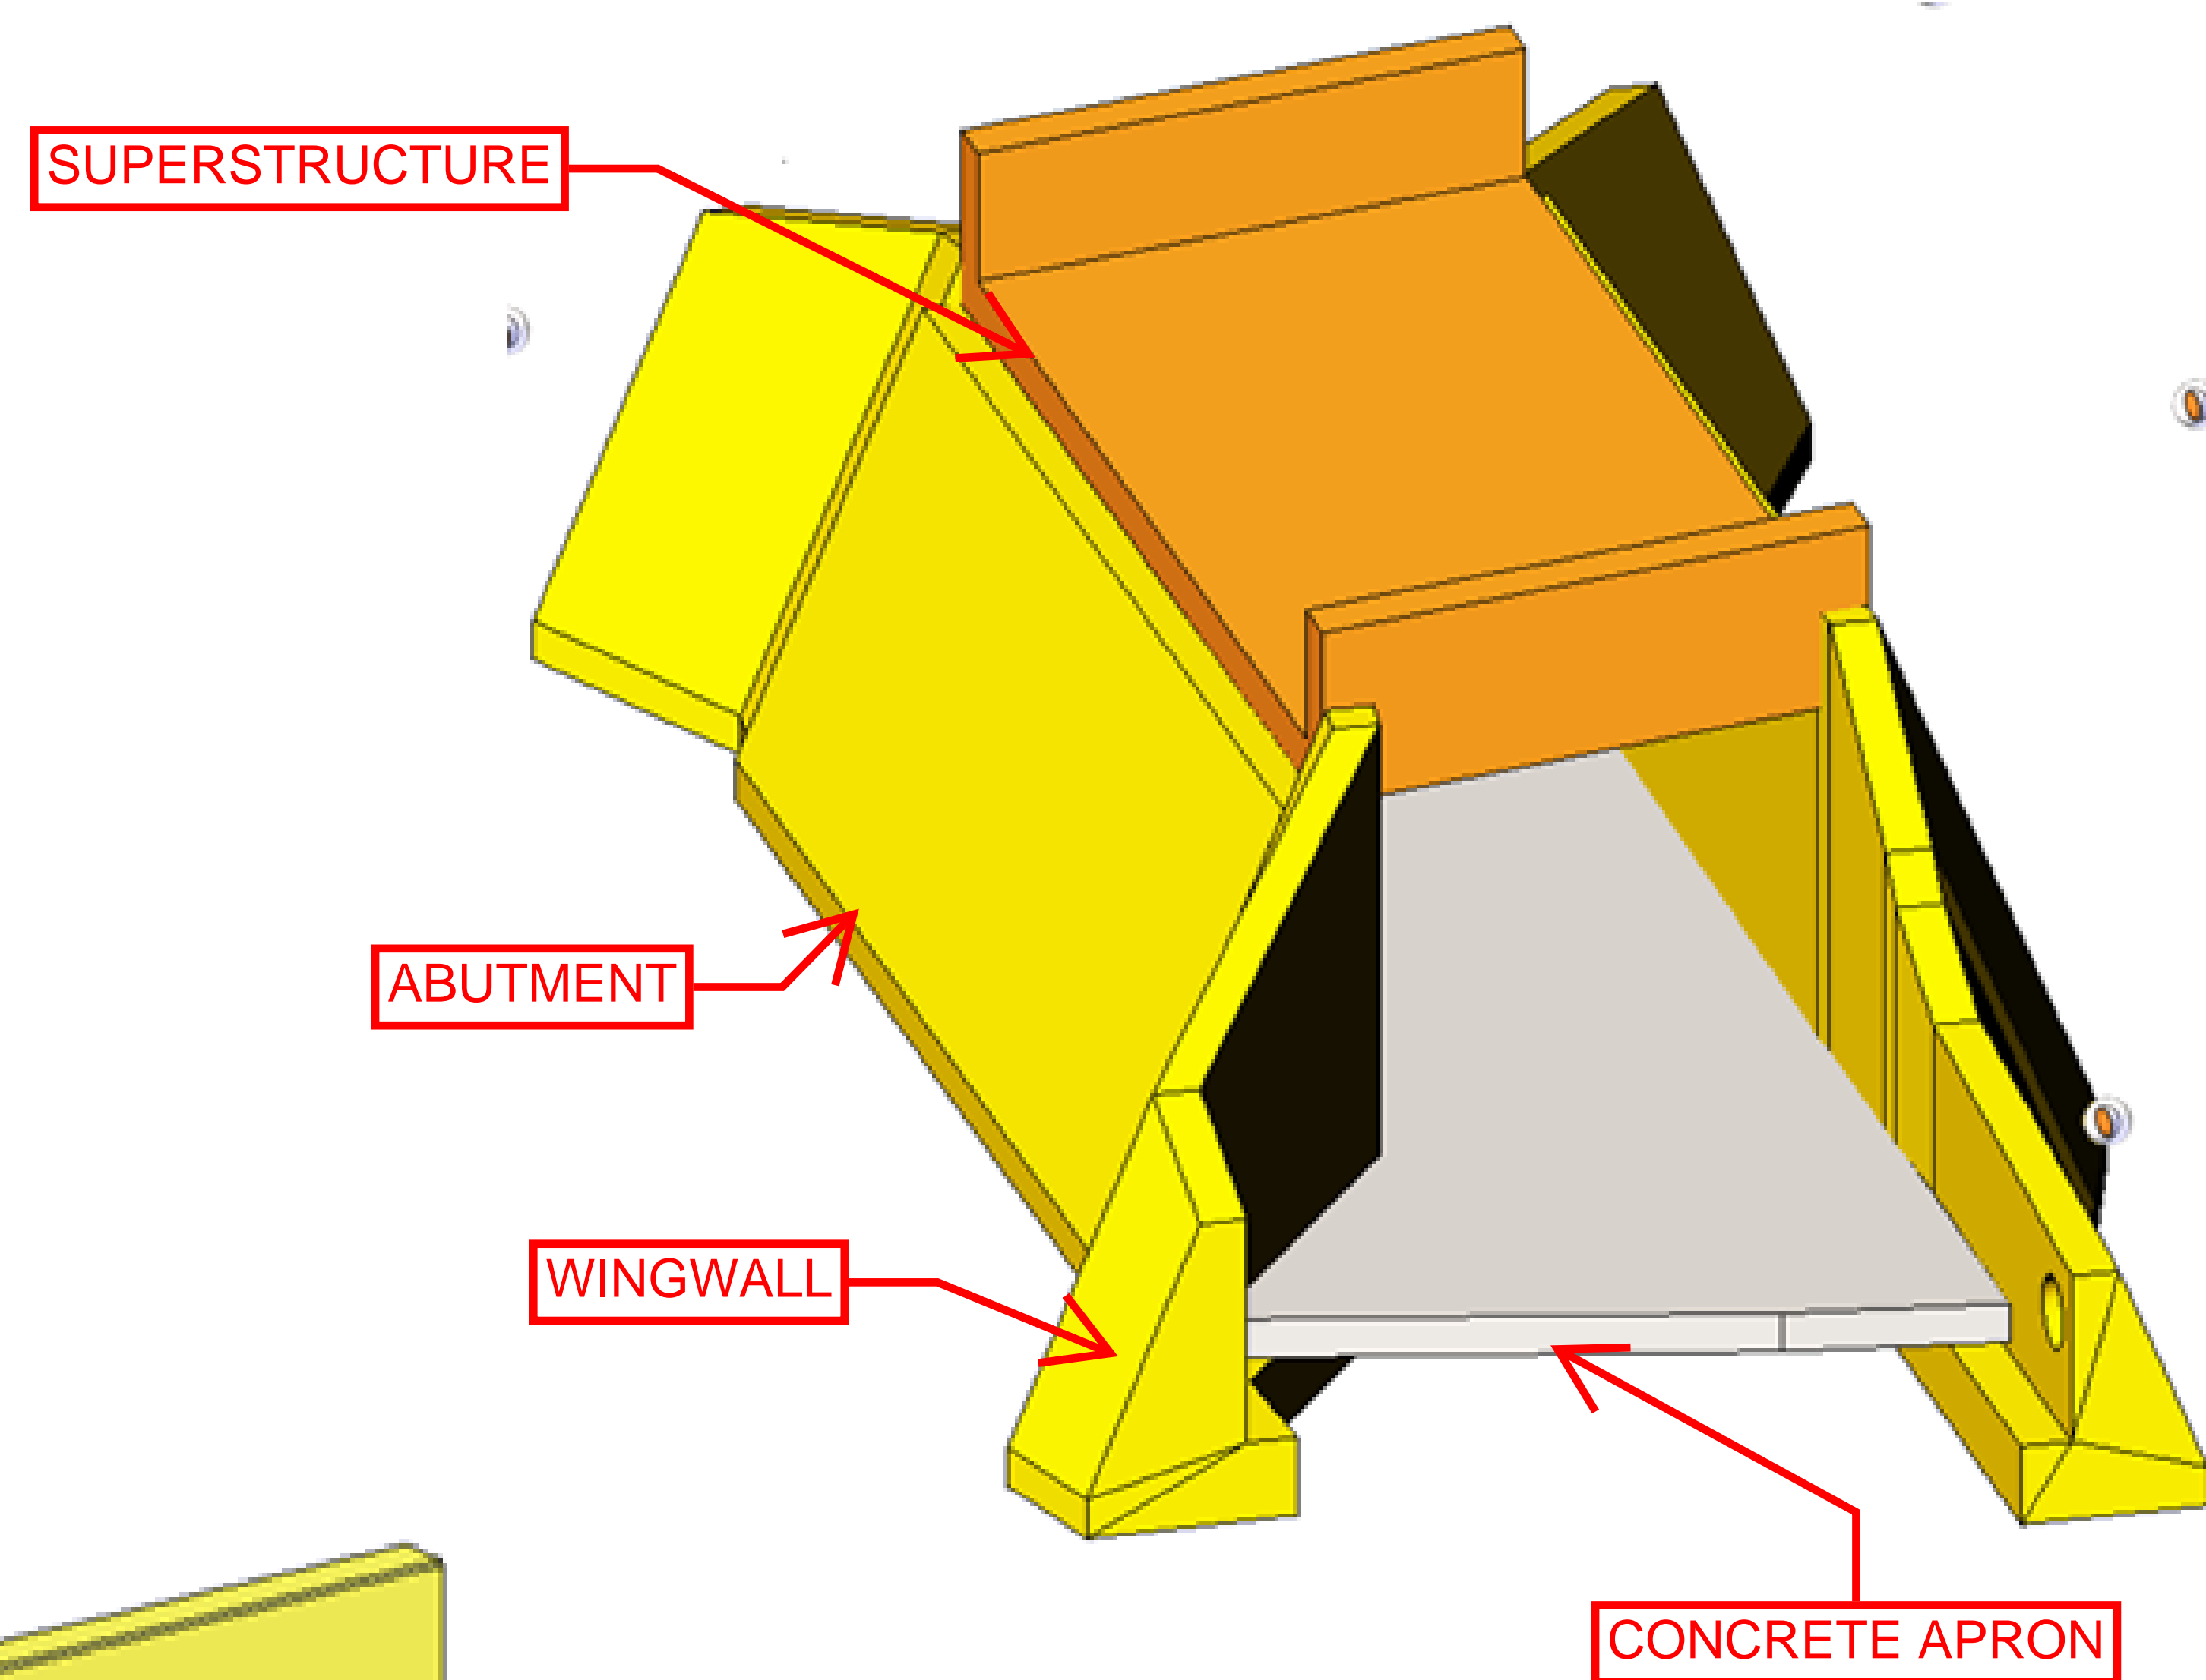

EXISTING BRIDGE

9 - Excellent
8 - Very Good
7 - Good
6 - Satisfactory
5 - Fair
4 - Poor
3 - Serious
2 - Critical
1 - Imminent Failure

Bridge Condition Ratings

Superstructure is in "poor" condition (rating = 4)

Substructure is in "fair" condition (rating = 5)











REV.	DATE	REVISION DESCRIPTION

DESIGNER/DRAFTER: \_\_\_\_\_ CHECKED BY: \_\_\_\_\_

SIGNATURE/  
BLOCK:

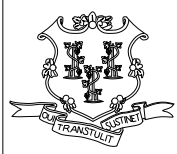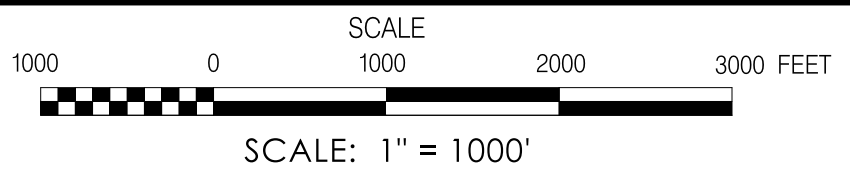

STATE OF CONNECTICUT  
DEPARTMENT  
OF  
TRANSPORTATION



PROJECT NUMBER: 0073-0194  
PROJECT DESCRIPTION: REPLACEMENT OF BRIDGE NO. 02231 ROUTE 202 OVER STILL BROOK  
TOWN(S): LITCHFIELD  
DRAWING TITLE: TRU MAP

DRAWING NO.  
S-XX  
SHEET NO.