

BEGIN PROJECT NO. 0077-0248
BEGIN FULL DEPTH PAVEMENT RECONSTRUCTION
CUT BITUMINOUS CONCRETE PAVEMENT
MEET EXISTING PAVEMENT
STA. 20+94.65
N 851562.521
E 1157675.882


END PROJECT NO. 0077-0248
END FULL DEPTH PAVEMENT RECONSTRUCTION
CUT BITUMINOUS CONCRETE PAVEMENT
MEET EXISTING PAVEMENT
STA. 5+48.00
N 851335.745
E 1158008.399

BEGIN PROJECT NO. 0077-0248
BEGIN FULL DEPTH PAVEMENT RECONSTRUCTION
CUT BITUMINOUS CONCRETE PAVEMENT
MEET EXISTING PAVEMENT
STA. 1+12.62
N 851357.408
E 1157610.025

LEGEND:

	PROPOSED BRIDGE
	PROPOSED SUBSTRUCTURE
	EXISTING PAVEMENT
	PROPOSED APPROACH ROADWAY RECONSTRUCTION
	PROPOSED DRIVEWAY RECONSTRUCTION
	PROPOSED DRAINAGE
	PROPOSED FILL
	PROPOSED CUT
	WATERCOURSE
	WETLANDS
	R.O.W. LINE
	TEMPORARY EASEMENT LINE
	PROPOSED GUIDERAIL

REV.	DATE	REVISION DESCRIPTION

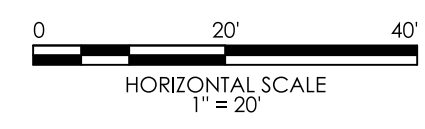


SIGNATURE/BLOCK:



PROJECT NUMBER: 0077-0248
 PROJECT DESCRIPTION: REHABILITATION OF BRIDGE NO. 05353; CARRYING JUNIPER LANE OVER MOUNT HOPE RIVER
 TOWN(S): MANSFIELD
 DRAWING TITLE: PROPOSED ROADWAY PLAN

DRAWING NO. HWY-01
 SHEET NO.

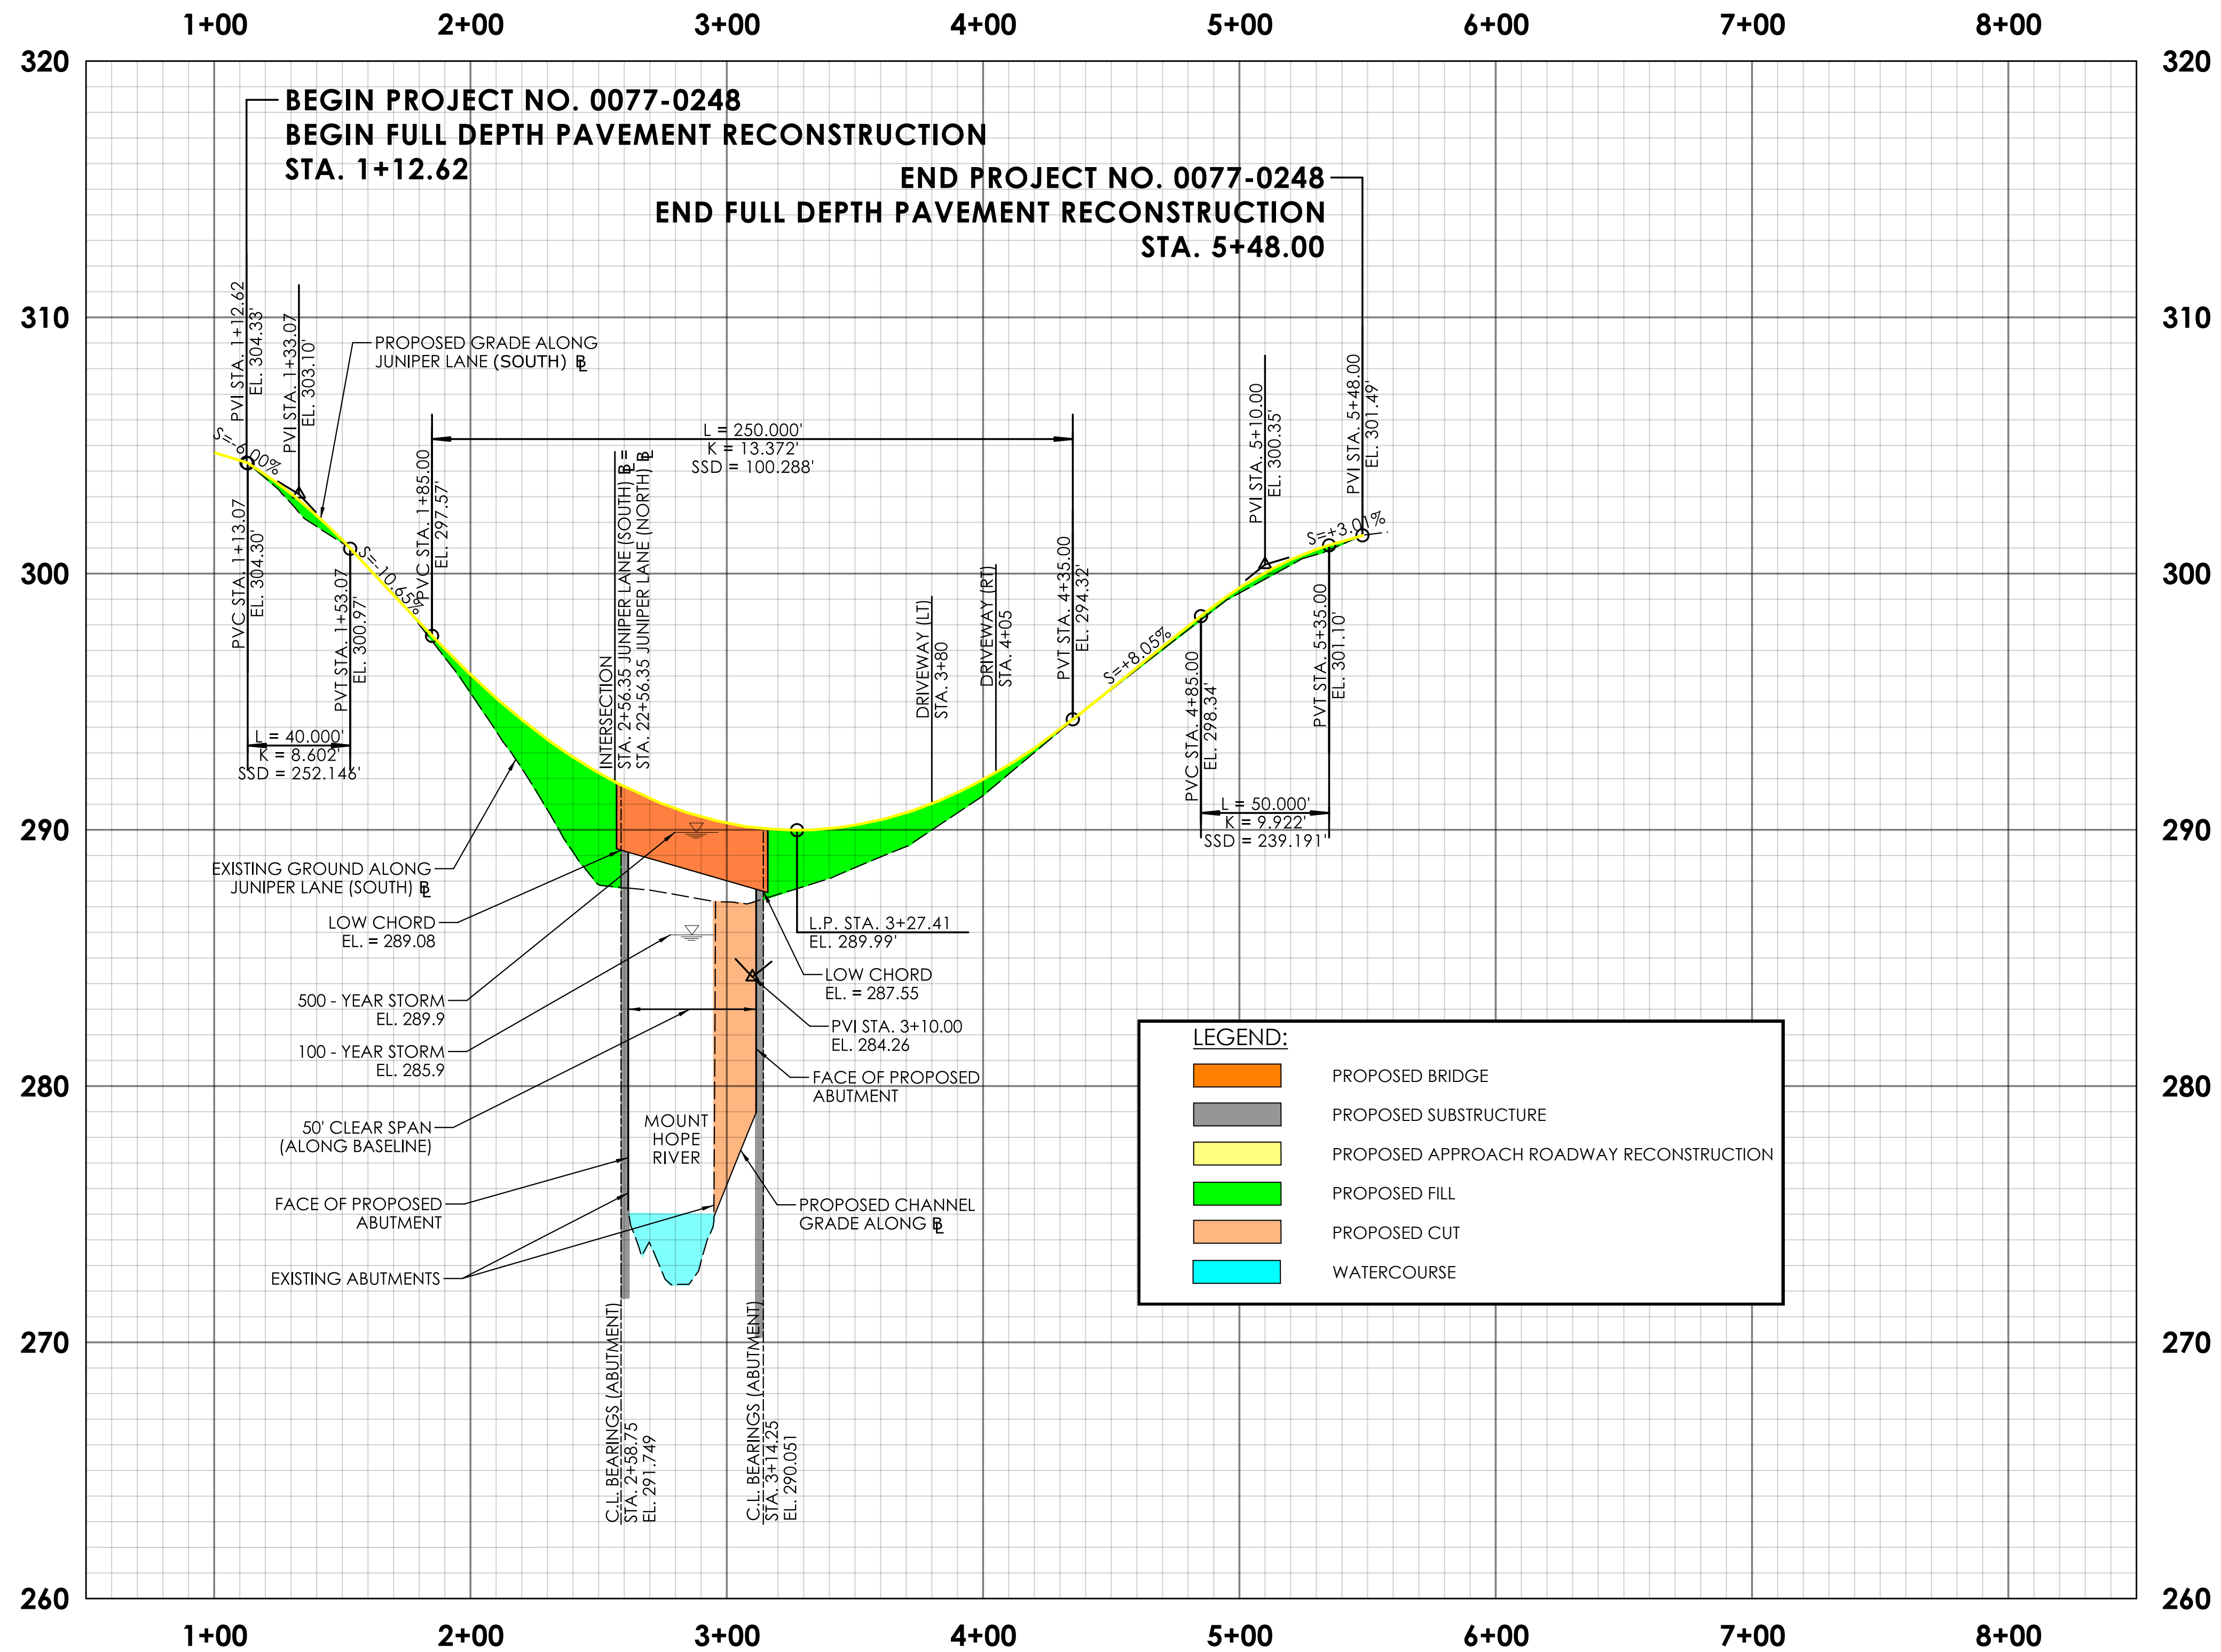

LEGEND:

- PROPOSED BRIDGE
- PROPOSED SUBSTRUCTURE
- PROPOSED APPROACH ROADWAY RECONSTRUCTION
- PROPOSED FILL
- PROPOSED CUT
- WATERCOURSE


REV.	DATE	REVISION DESCRIPTION



STATE OF CONNECTICUT
DEPARTMENT OF TRANSPORTATION

PROJECT NUMBER: 0077-0248
PROJECT DESCRIPTION: REHABILITATION OF BRIDGE NO. 05353; CARRYING JUNIPER LANE OVER MOUNT HOPE RIVER
TOWN(S): MANSFIELD
DRAWING TITLE: PROPOSED ROADWAY PROFILE - JUNIPER LANE (SOUTH)

DRAWING NO. PRO-01
SHEET NO.

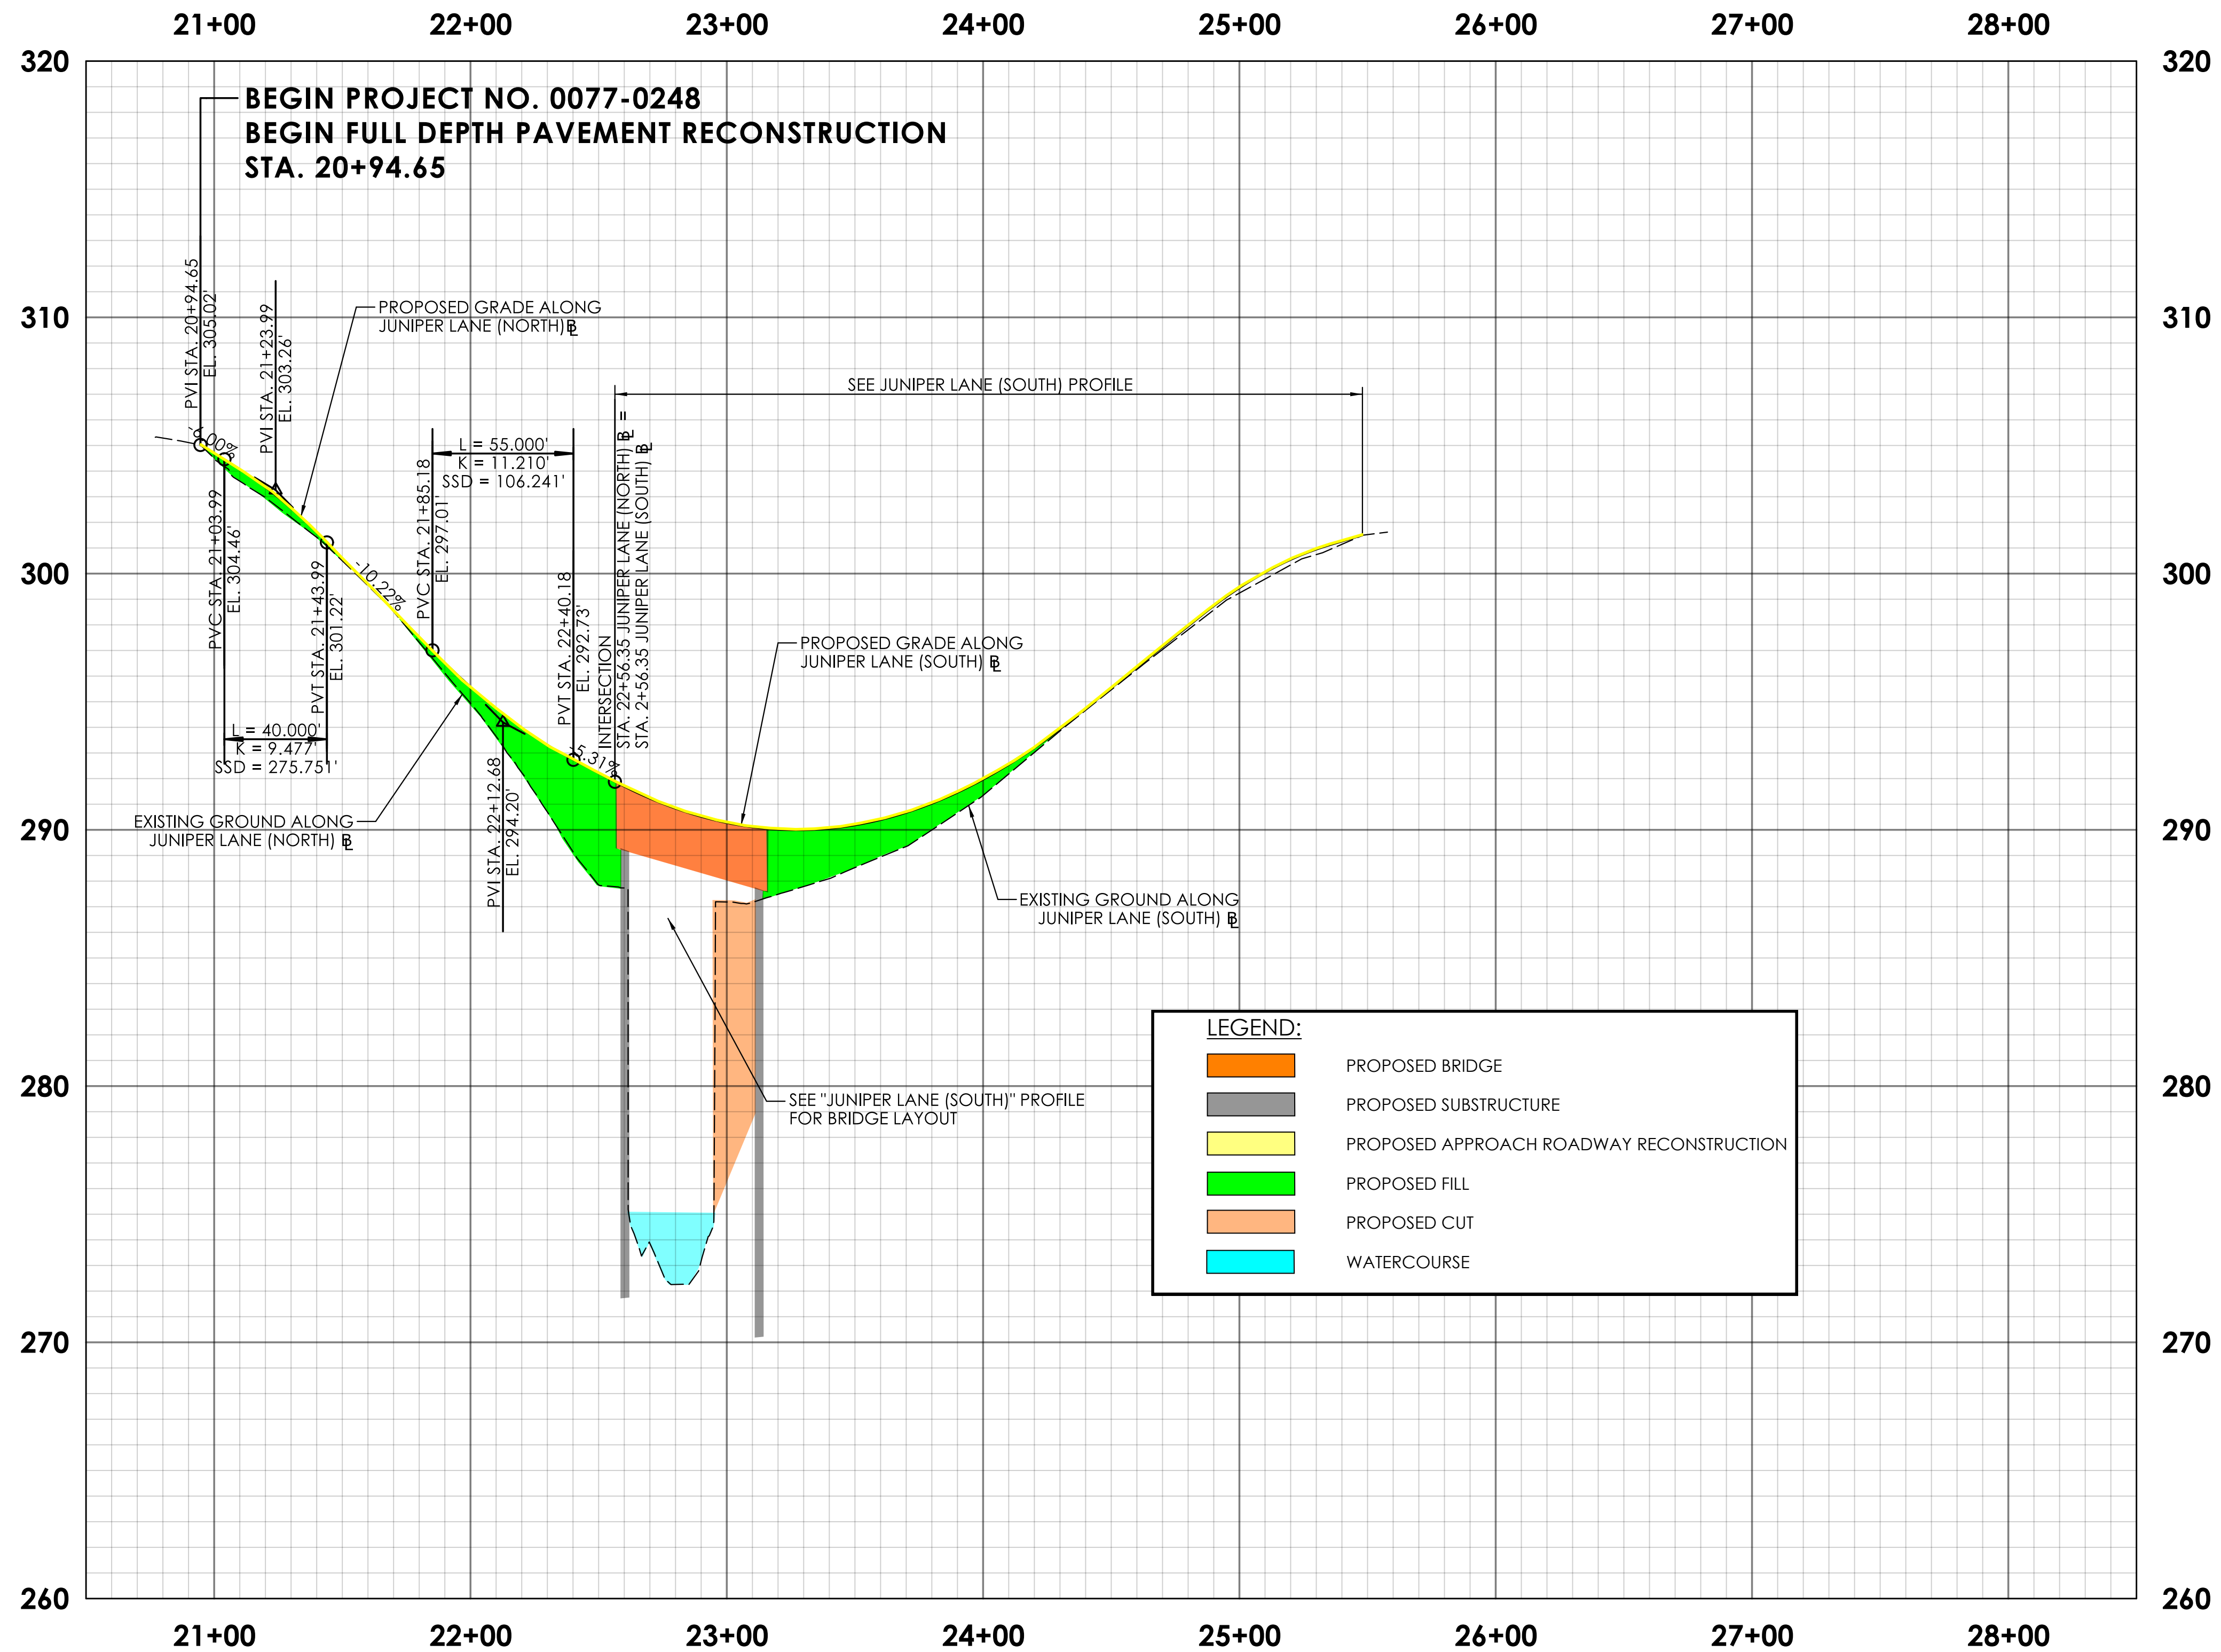


REV.	DATE	REVISION DESCRIPTION

DESIGNER/DRAFTER: BTK/MZ CHECKED BY: JDL

HORIZONTAL SCALE IN FEET: 0 40 80




VERTICAL SCALE IN FEET: 0 4 8

SIGNATURE/BLOCK:


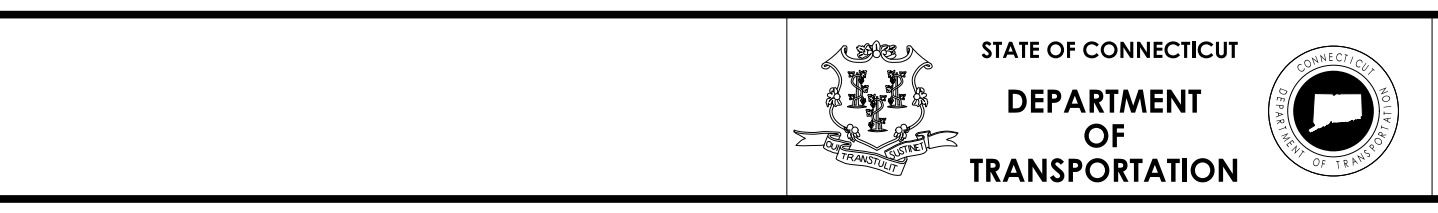


PROJECT NUMBER: 0077-0248
 PROJECT DESCRIPTION: REHABILITATION OF BRIDGE NO. 05353; CARRYING JUNIPER LANE OVER MOUNT HOPE RIVER
 TOWN(S): MANSFIELD
 DRAWING TITLE: PROPOSED ROADWAY PROFILE - JUNIPER LANE (NORTH)

DRAWING NO. PRO-02
 SHEET NO.

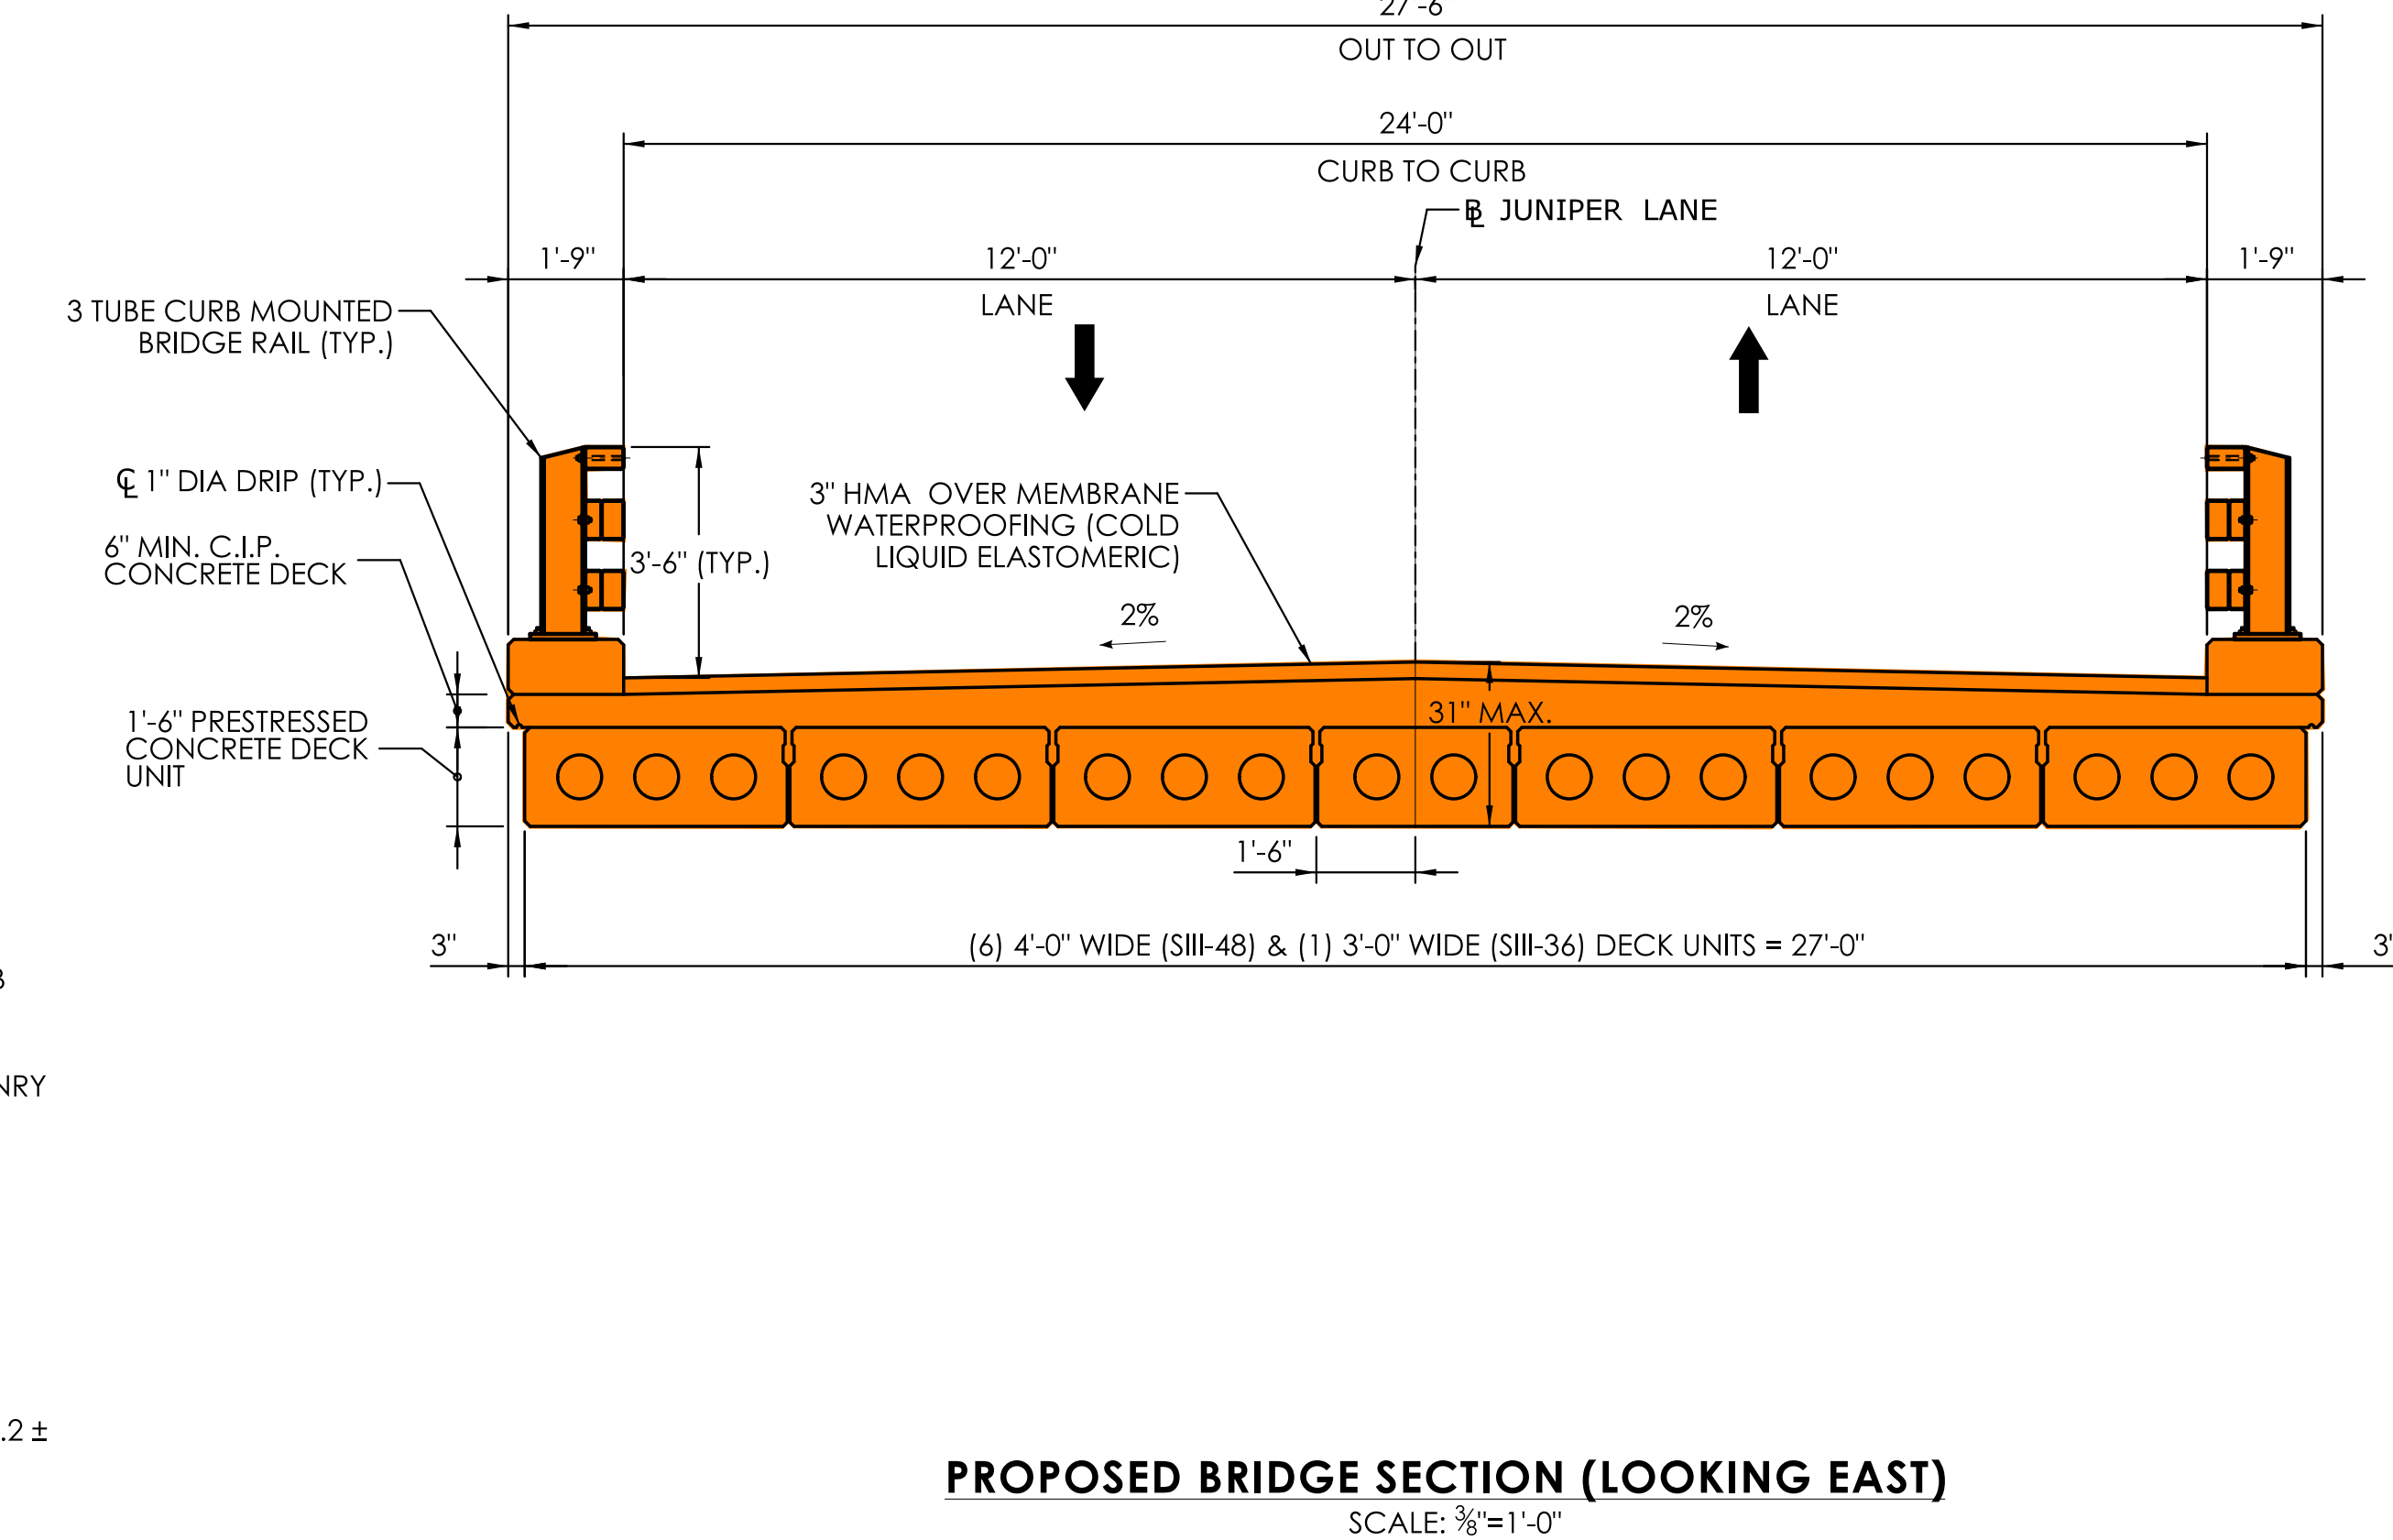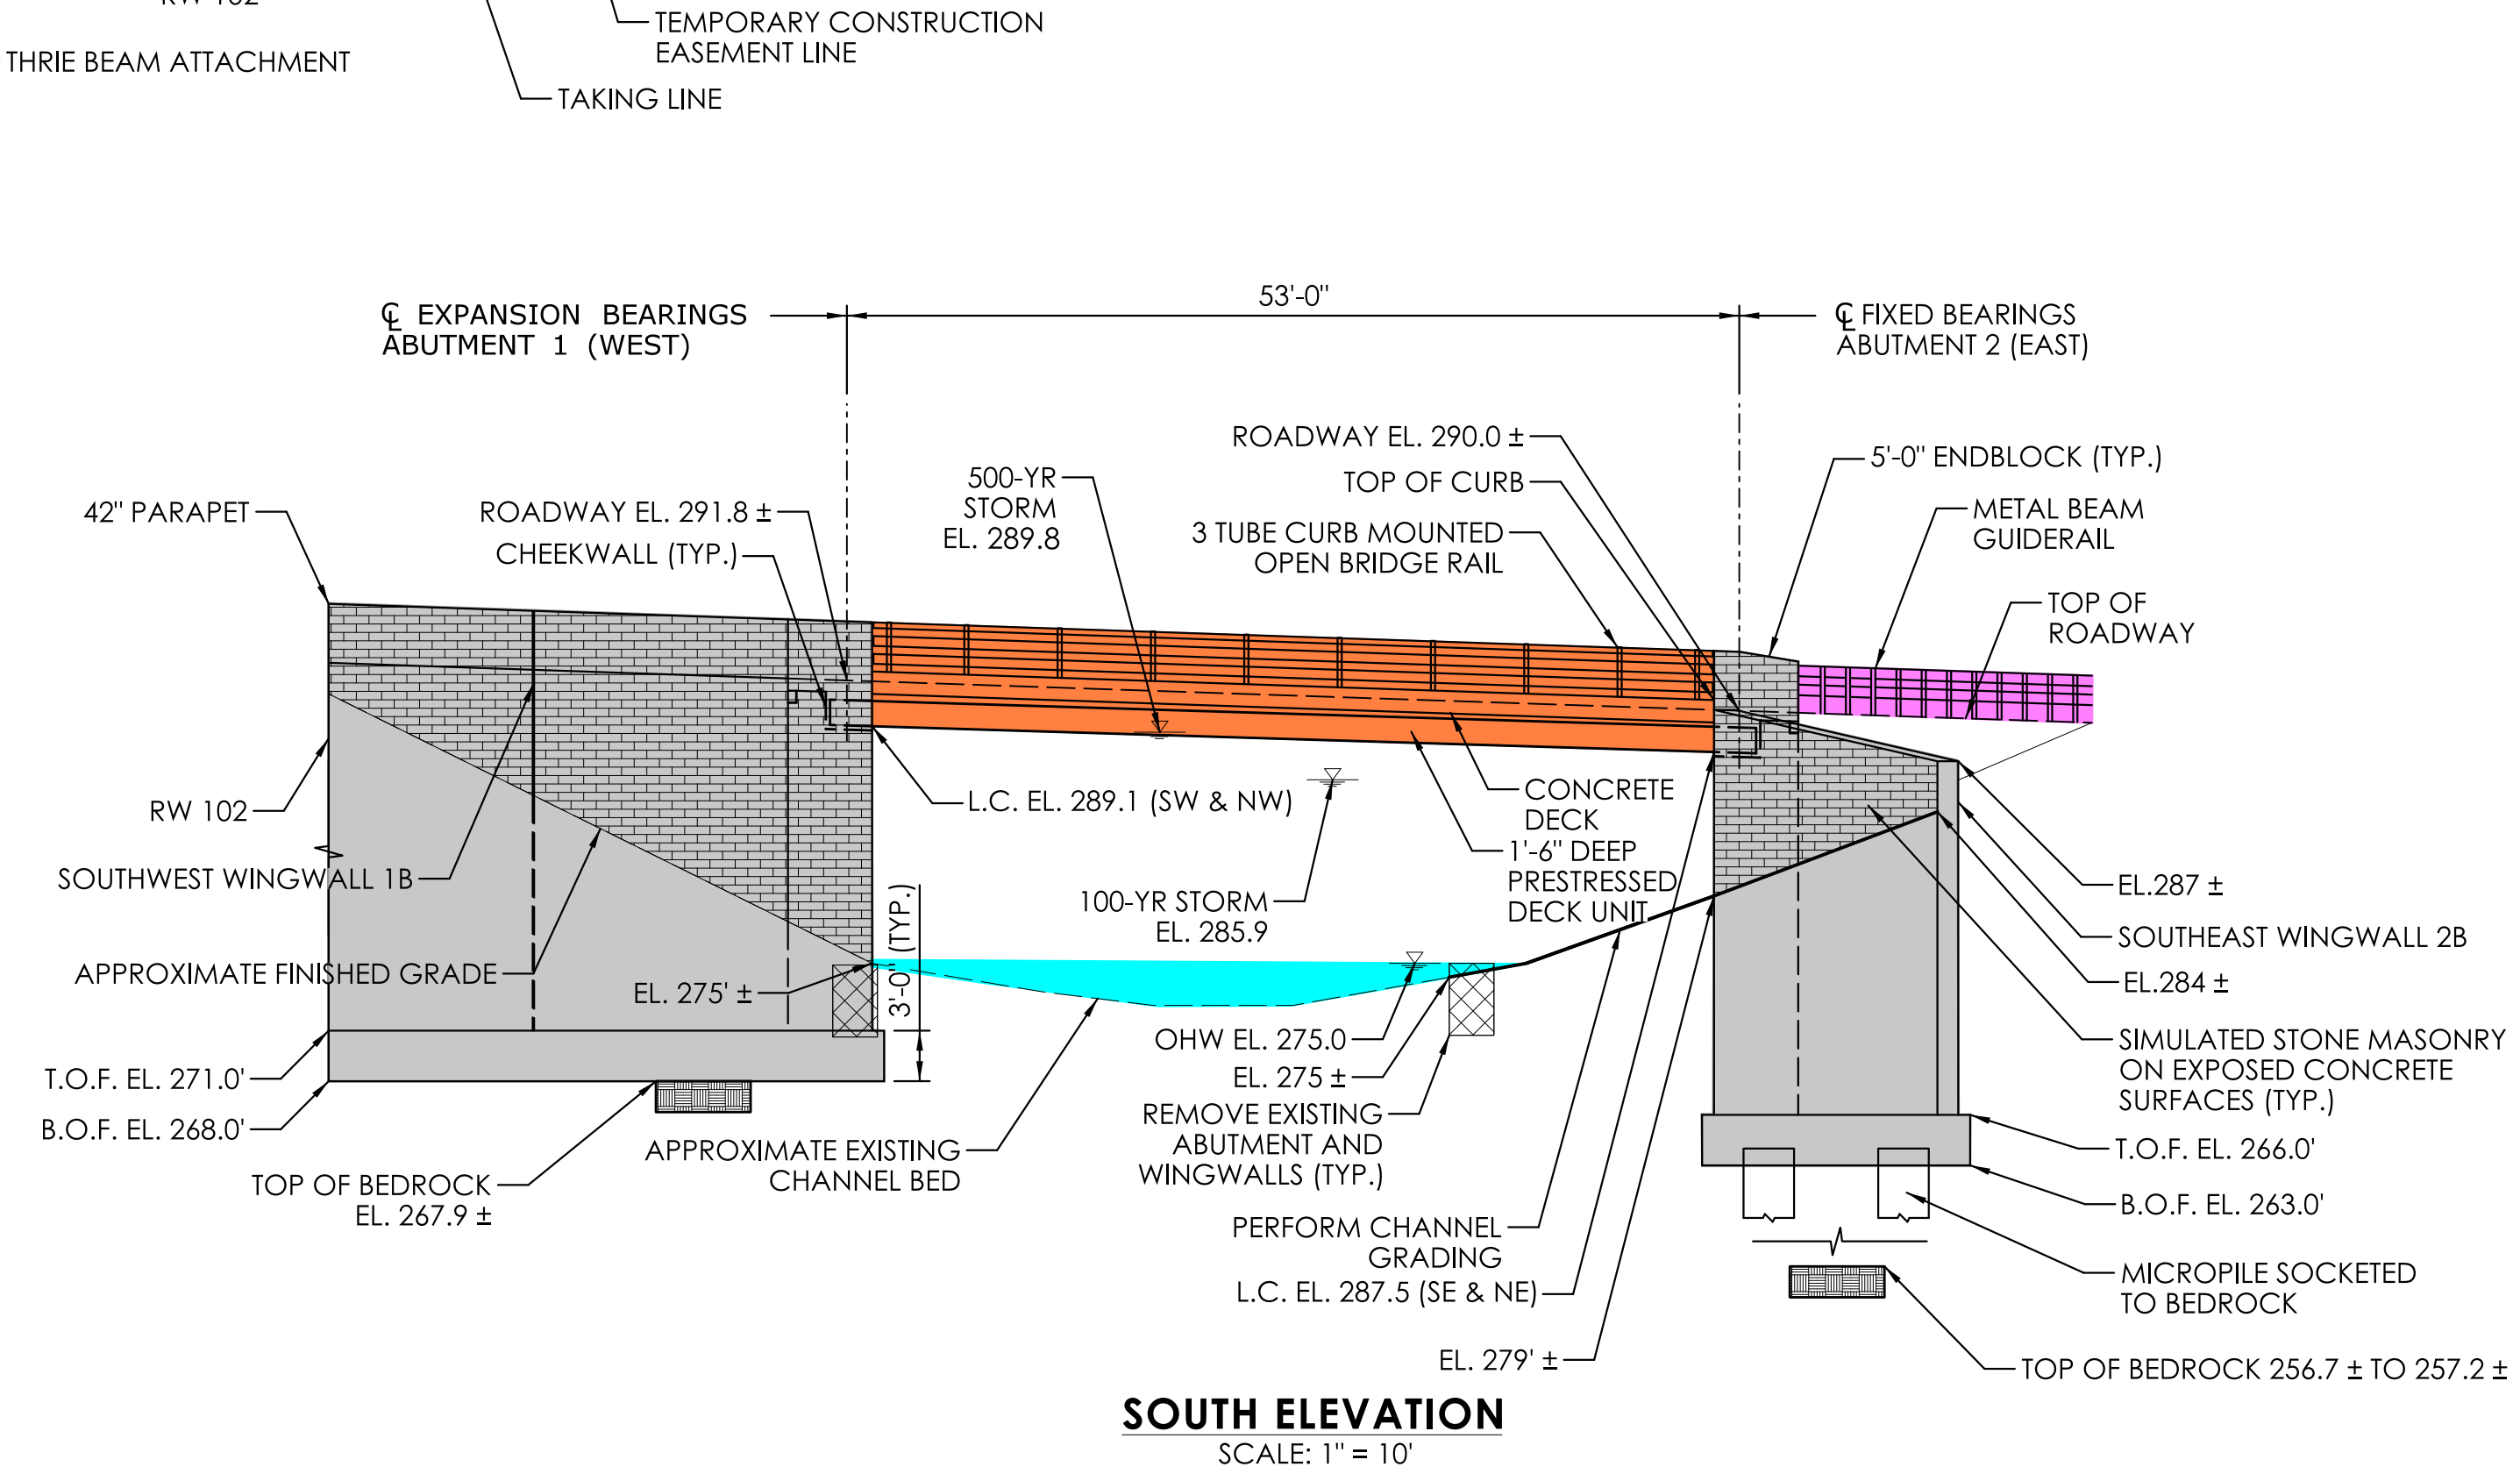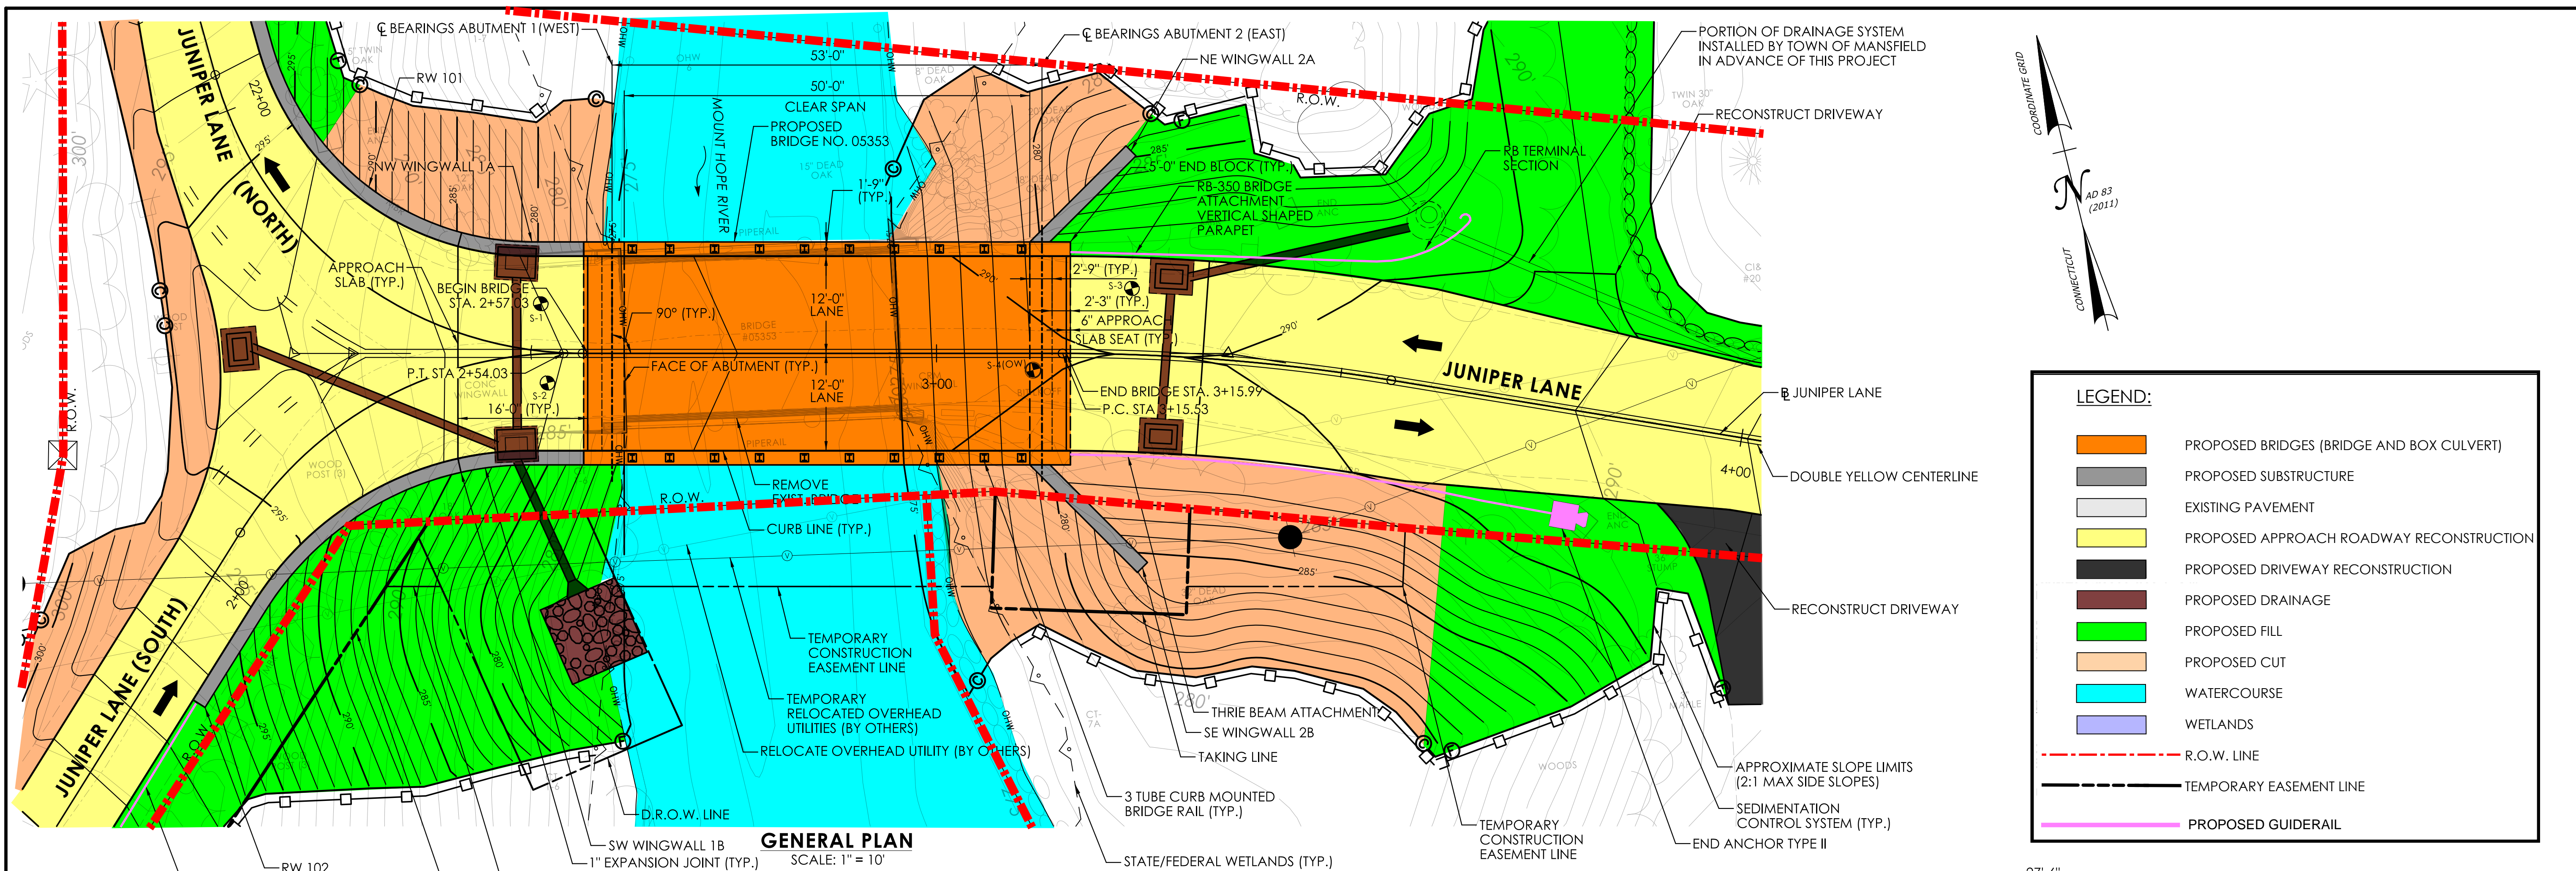

REVISION DESCRIPTION REV. DATE	DESIGNER/DRAFTER: RAC CHECKED BY: TAS	SIGNATURE/BLOCK: 	STATE OF CONNECTICUT DEPARTMENT OF TRANSPORTATION	PROJECT NUMBER: 0077-0248 PROJECT DESCRIPTION: REHABILITATION OF BRIDGE NO. 05353; CARRYING JUNIPER LANE OVER MOUNT HOPE RIVER TOWN(S): MANSFIELD DRAWING TITLE: GENERAL PLAN, ELEVATION & CROSS SECTION, PRESTRESSED CONCRETE DECK UNIT BRIDGE	DRAWING NO. SHEET NO.
	SCALE AS NOTED	LASTED SAVED BY: 7380 FILE NAME: V:\Projects\ANY\KS\067838.FED\077-248\1_6_Custom_Client\CT Connect\Bridges\Contract_Plans\S8_CP_05353_A112.dgn PLOTTED DATE: 8/8/2024			

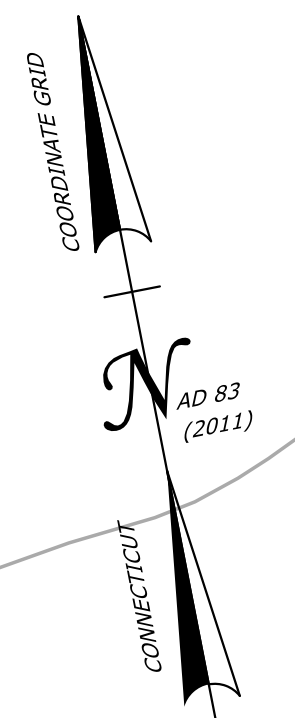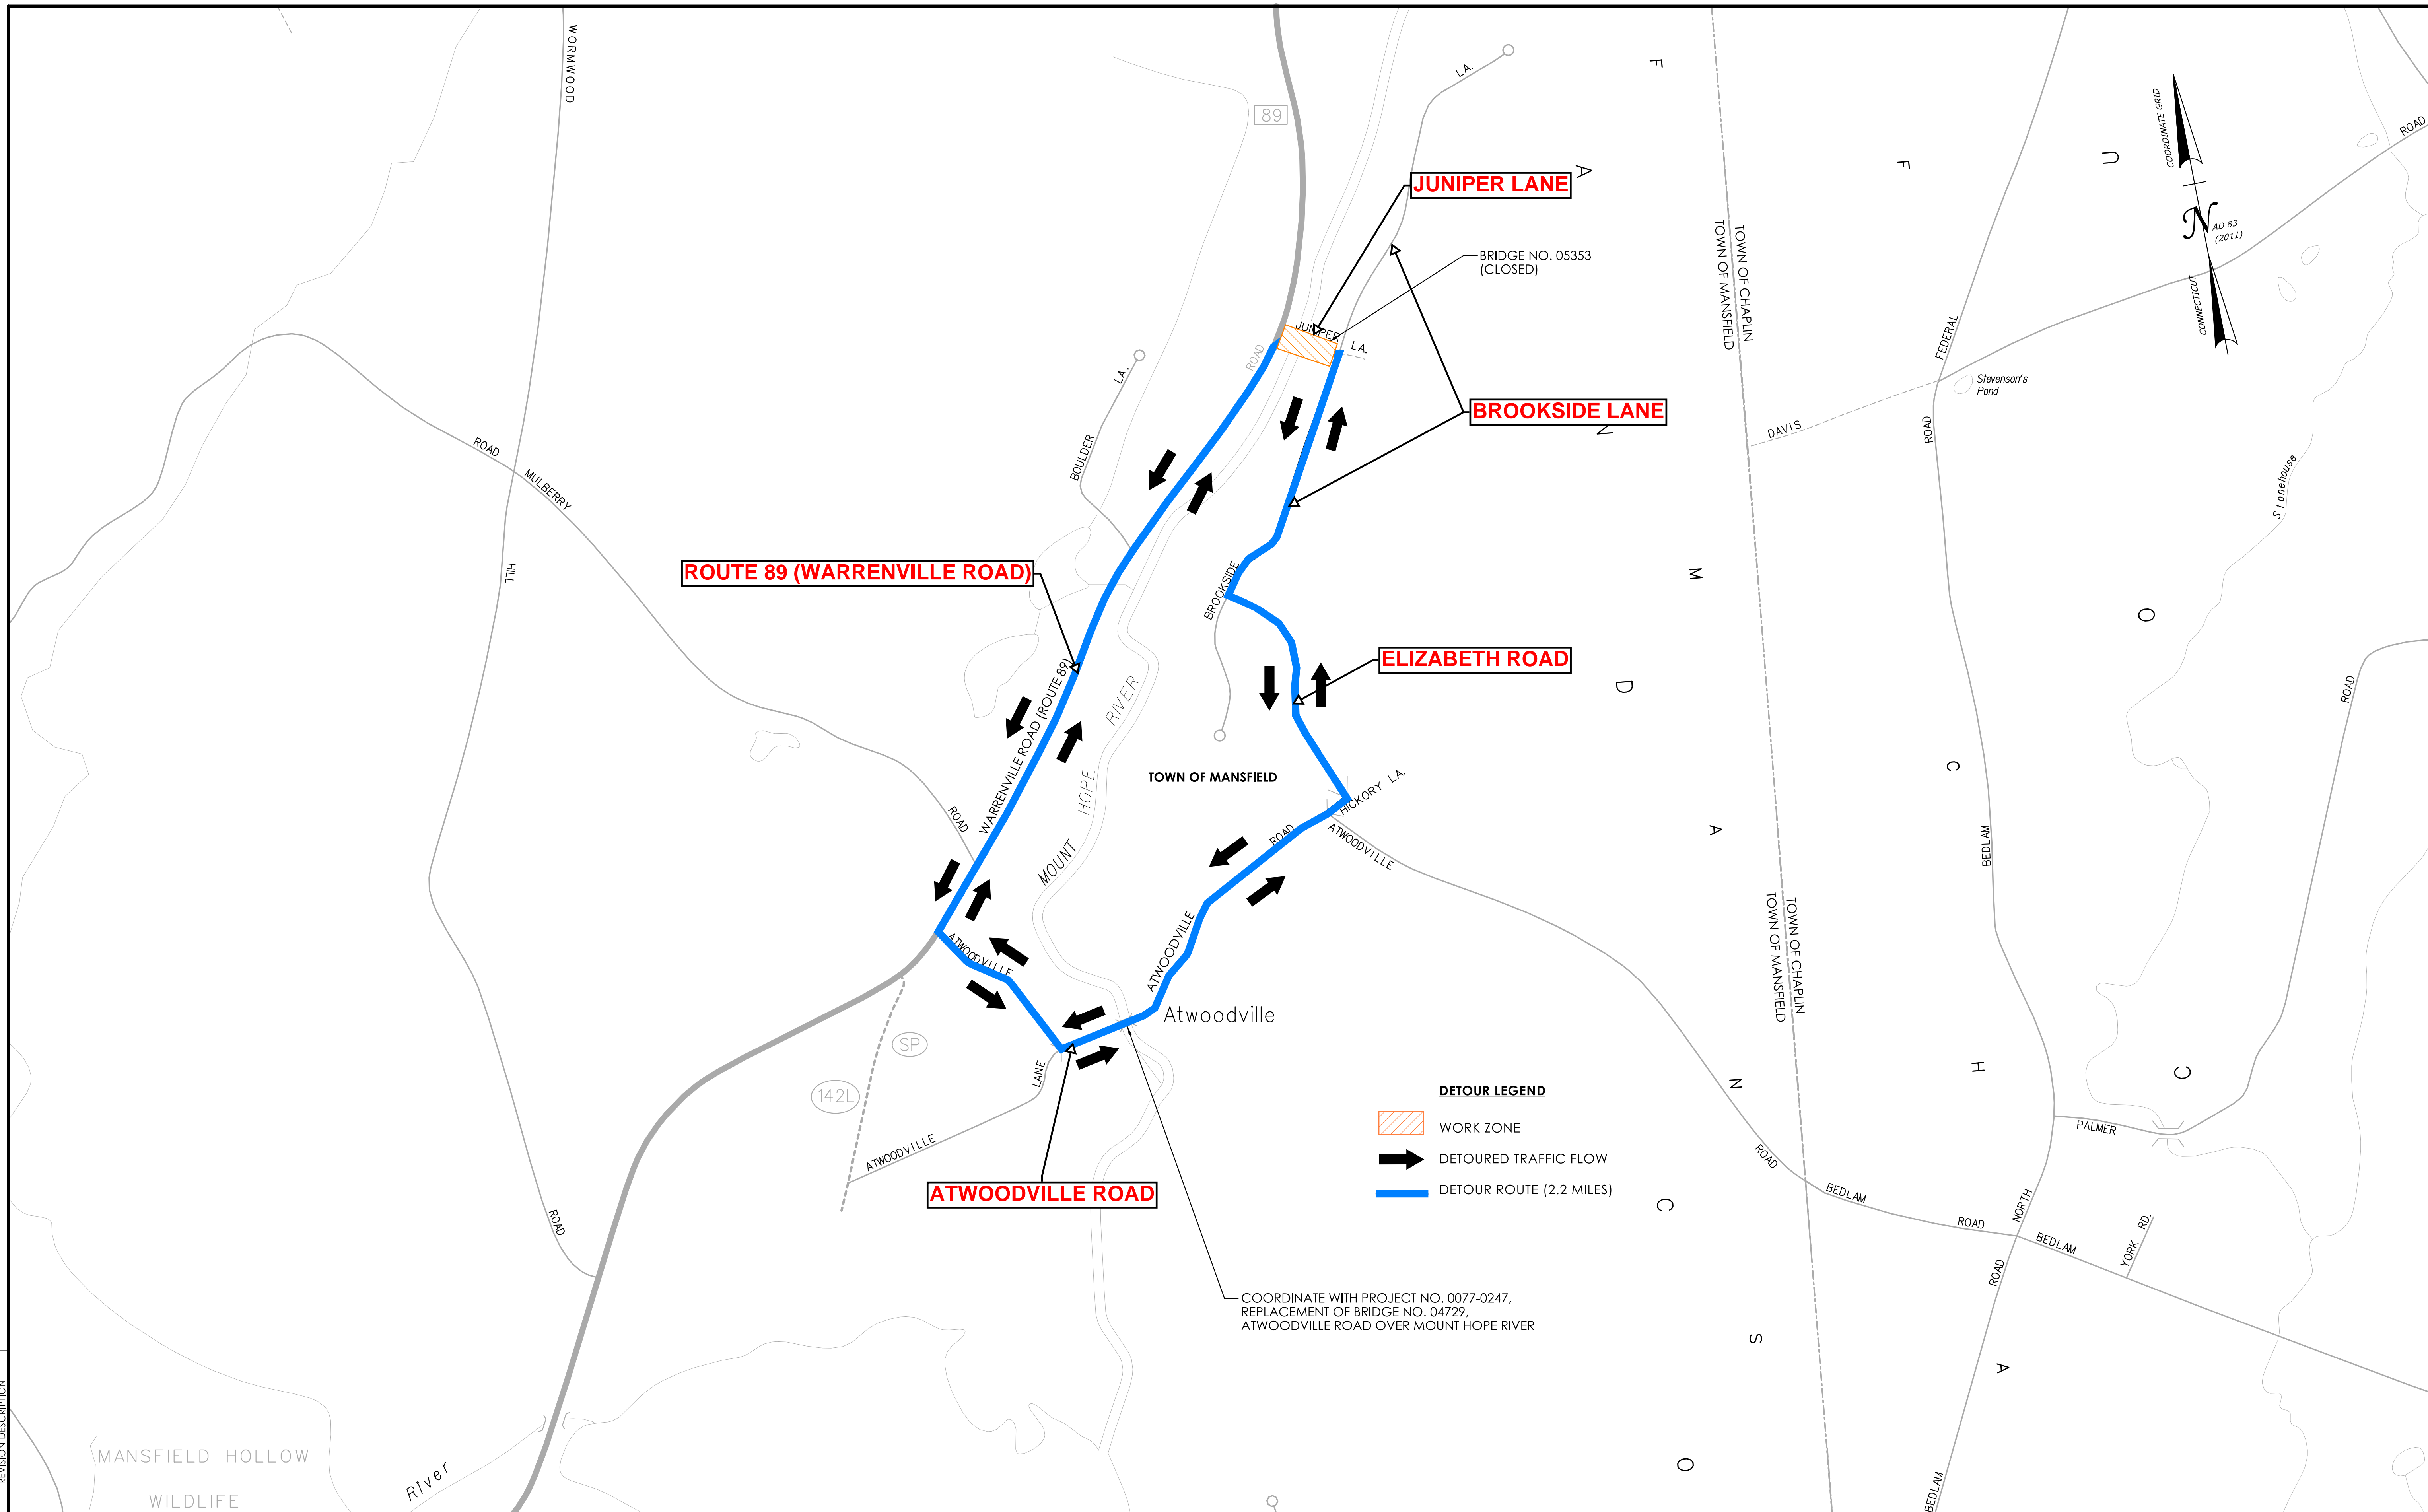


DETOUR LEGEND

- WORK ZONE
- DETOURED TRAFFIC FLOW
- DETOUR ROUTE (2.2 MILES)


COORDINATE WITH PROJECT NO. 0077-0247,
REPLACEMENT OF BRIDGE NO. 04729,
ATWOODVILLE ROAD OVER MOUNT HOPE RIVER

REV.	DATE	REVISION DESCRIPTION

DESIGNER/DRAFTER: MZ
CHECKED BY: JDL

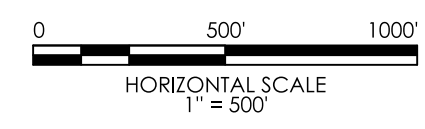

SIGNATURE/BLOCK:

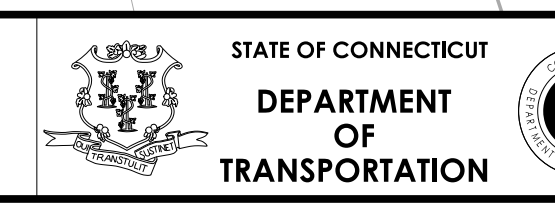

PROJECT NUMBER: 0077-0248
PROJECT DESCRIPTION: REHABILITATION OF BRIDGE NO. 05353; CARRYING JUNIPER LANE OVER MOUNT HOPE RIVER
TOWN(S): MANSFIELD
DRAWING TITLE: JUNIPER LANE DETOUR PLAN

DRAWING NO. MPT-01
SHEET NO.