


**HAMDEN**

**NORTH HAVEN**



**TOWN BOUNDARY** →

**PROJECT LOCATION** →

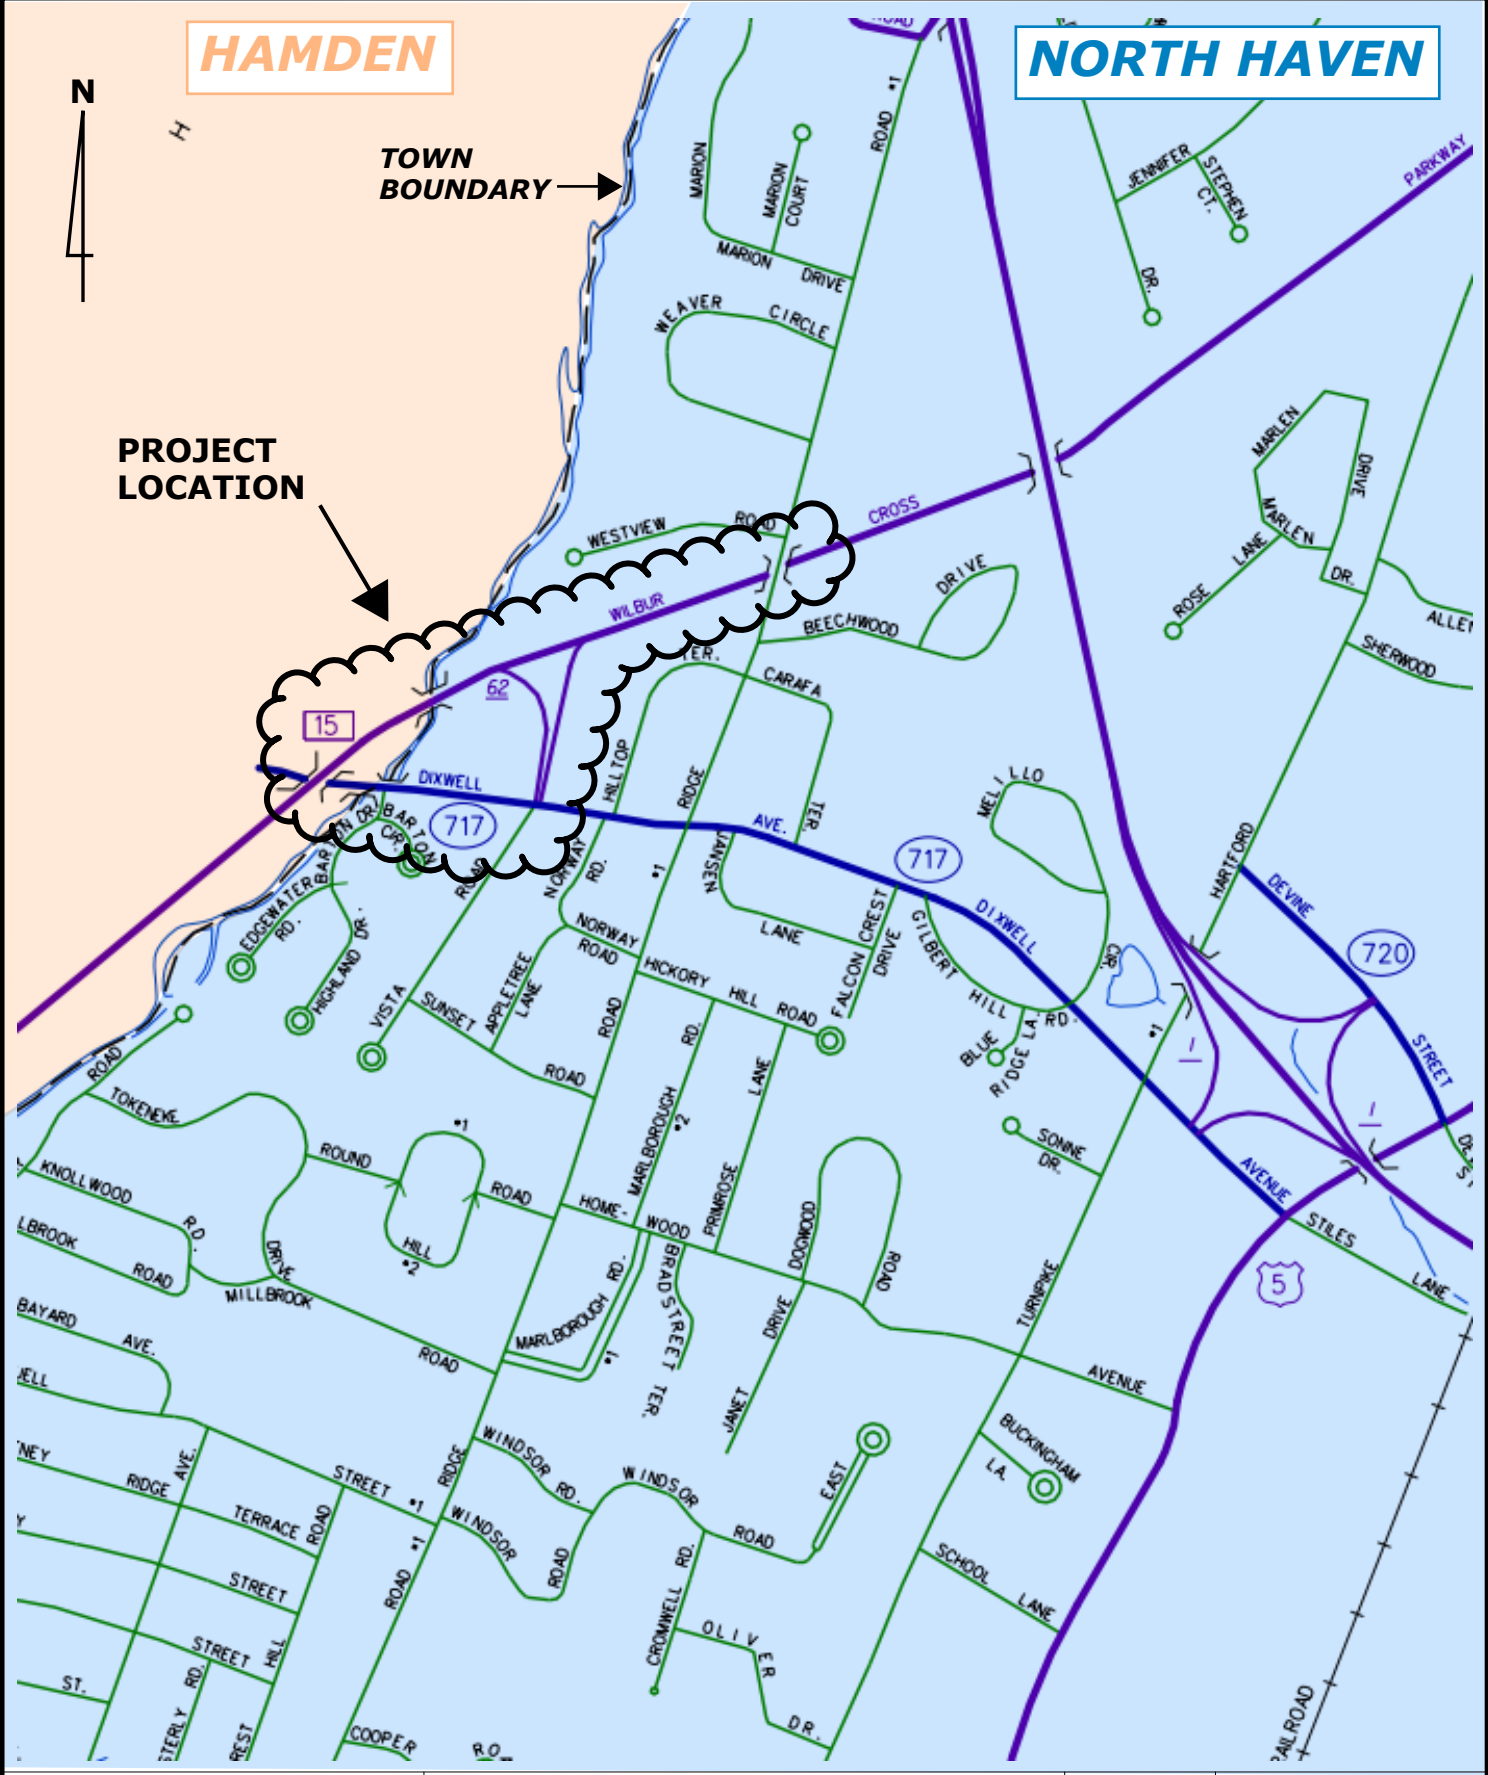

STATE PROJECT NO.:

**100-182**

CITY/TOWN:  
**NORTH HAVEN  
HAMDEN**




STATE OF CONNECTICUT  
DEPARTMENT OF TRANSPORTATION



**ROUTE 15 INTERCHANGE 62 NB  
RAMPS RECONFIGURATION**



OFFICE OF  
ENGINEERING

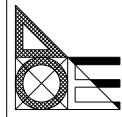





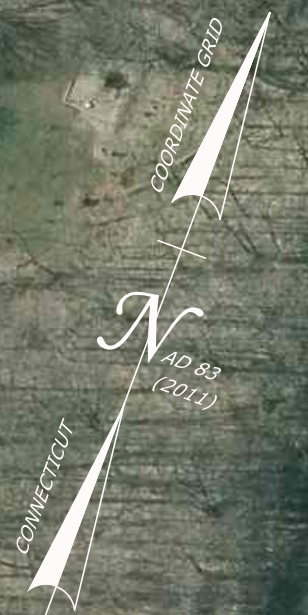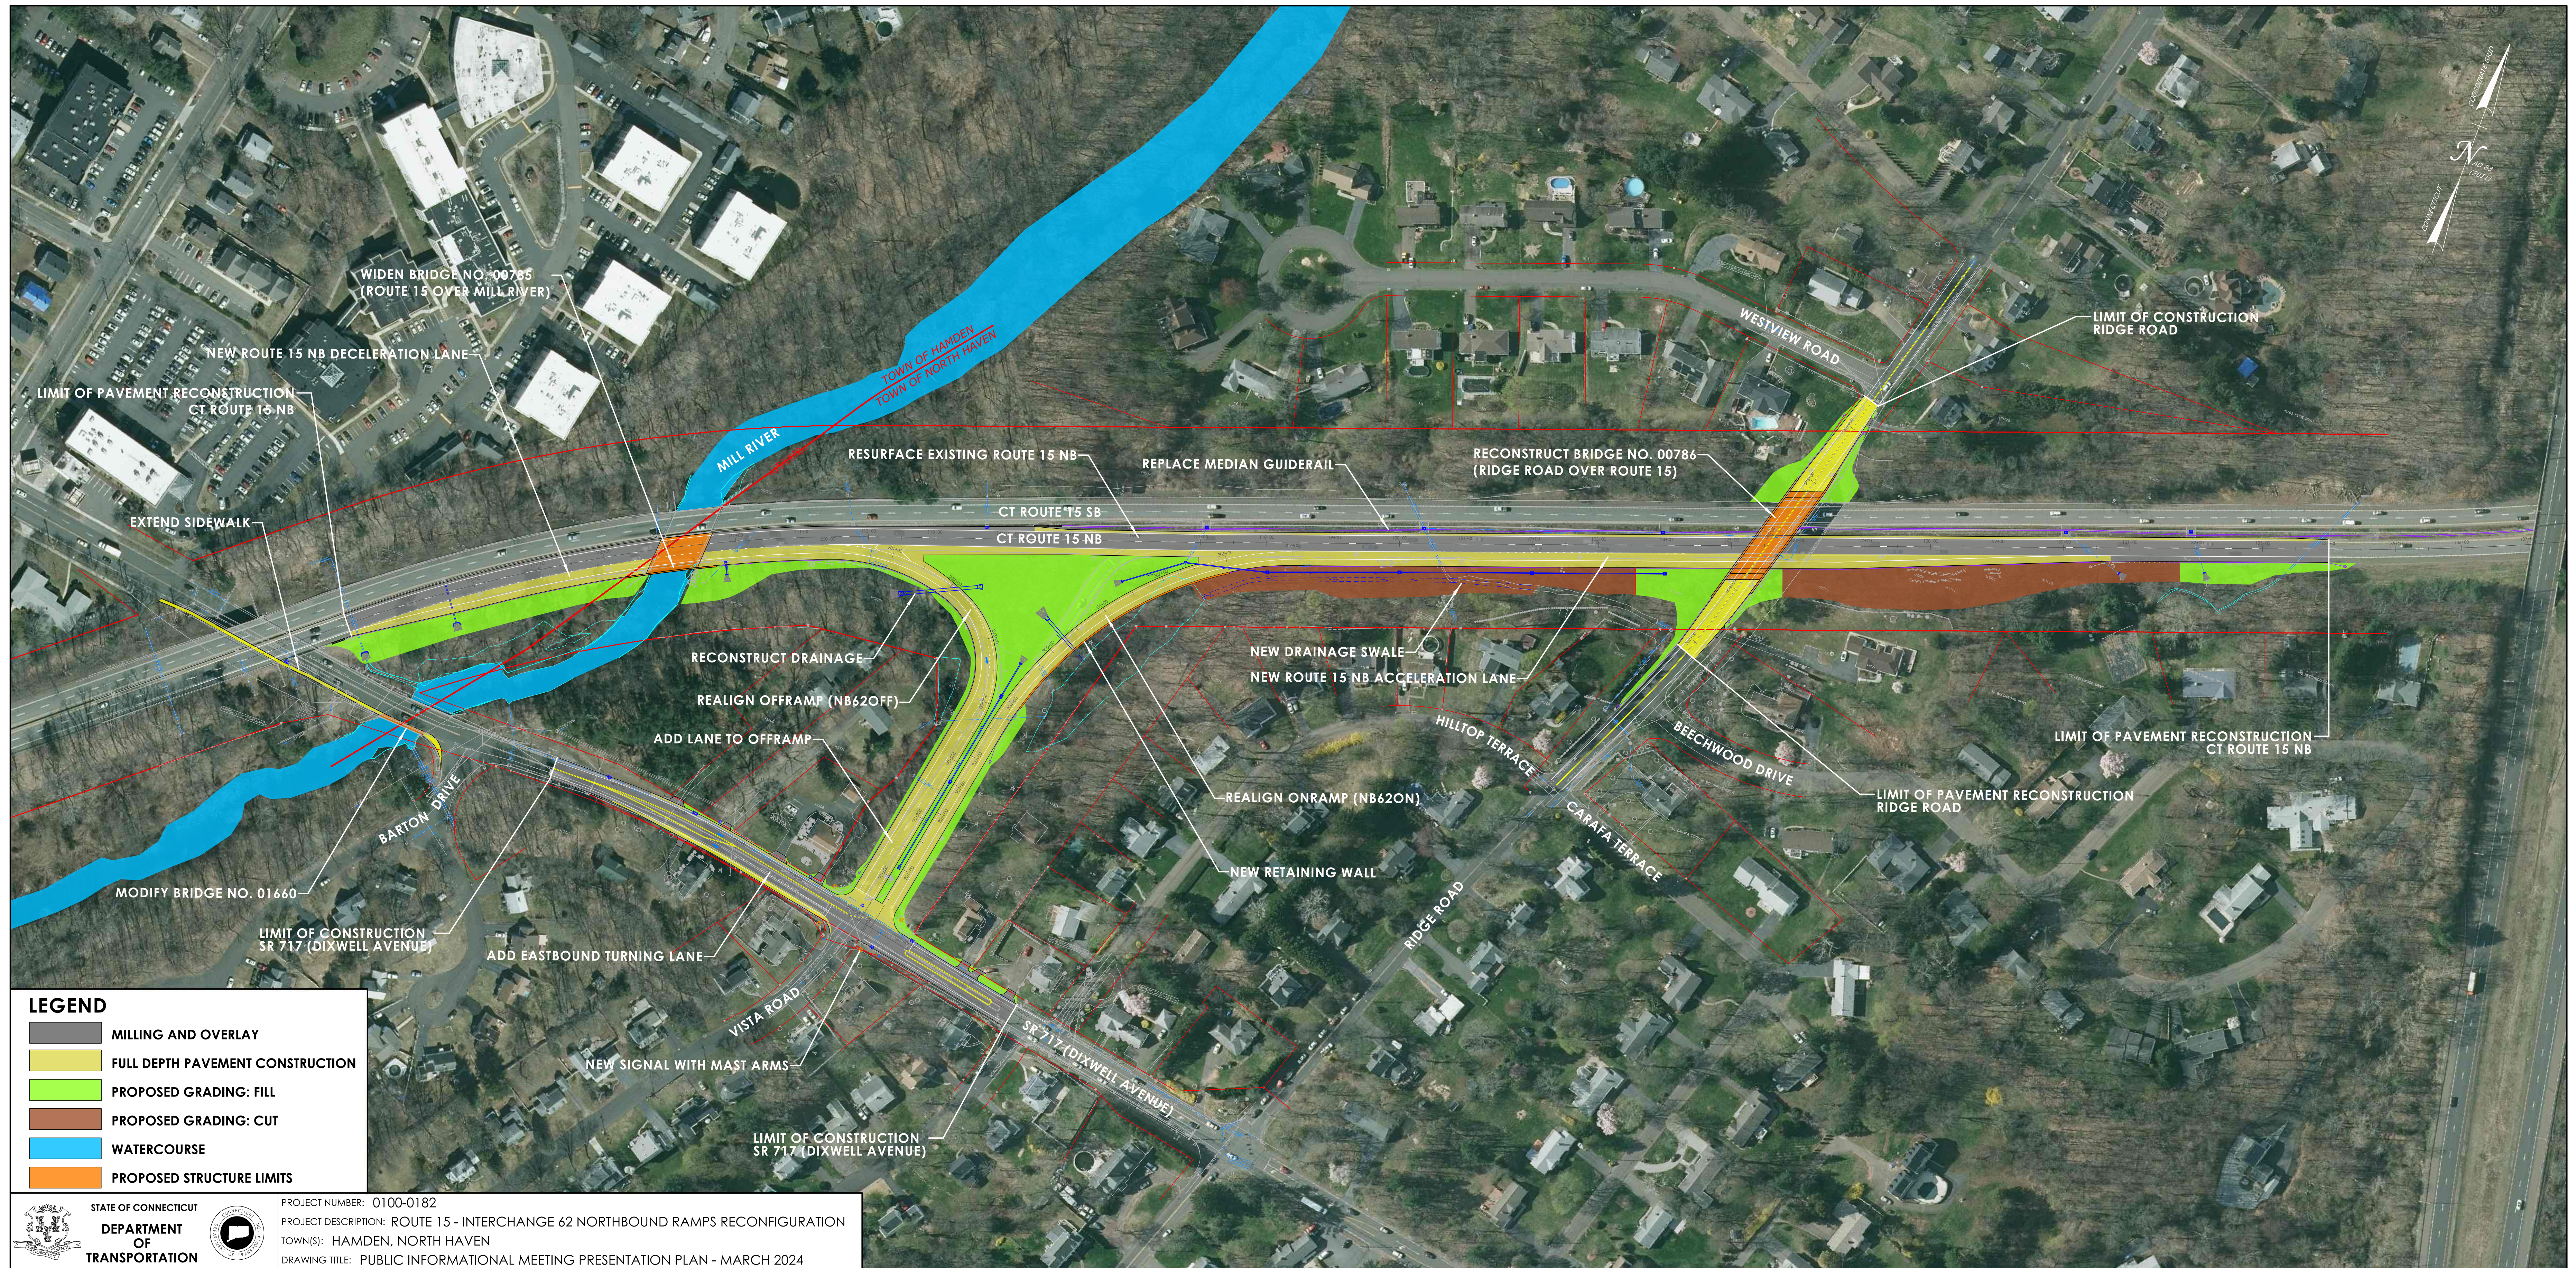

DATE:

**March  
2024**





**LEGEND**

	MILLING AND OVERLAY
	FULL DEPTH PAVEMENT CONSTRUCTION
	PROPOSED GRADING: FILL
	PROPOSED GRADING: CUT
	WATERCOURSE
	PROPOSED STRUCTURE LIMITS