


**END PROJECT NO. 0103-0278**  
**☉ STA. 22+50.00**  
**N 761333.071'**  
**E 1178424.906'**

**BEGIN PROJECT NO. 0103-0278**  
**☉ STA. 10+00.00**  
**N 762060.630'**  
**E 1177538.457'**

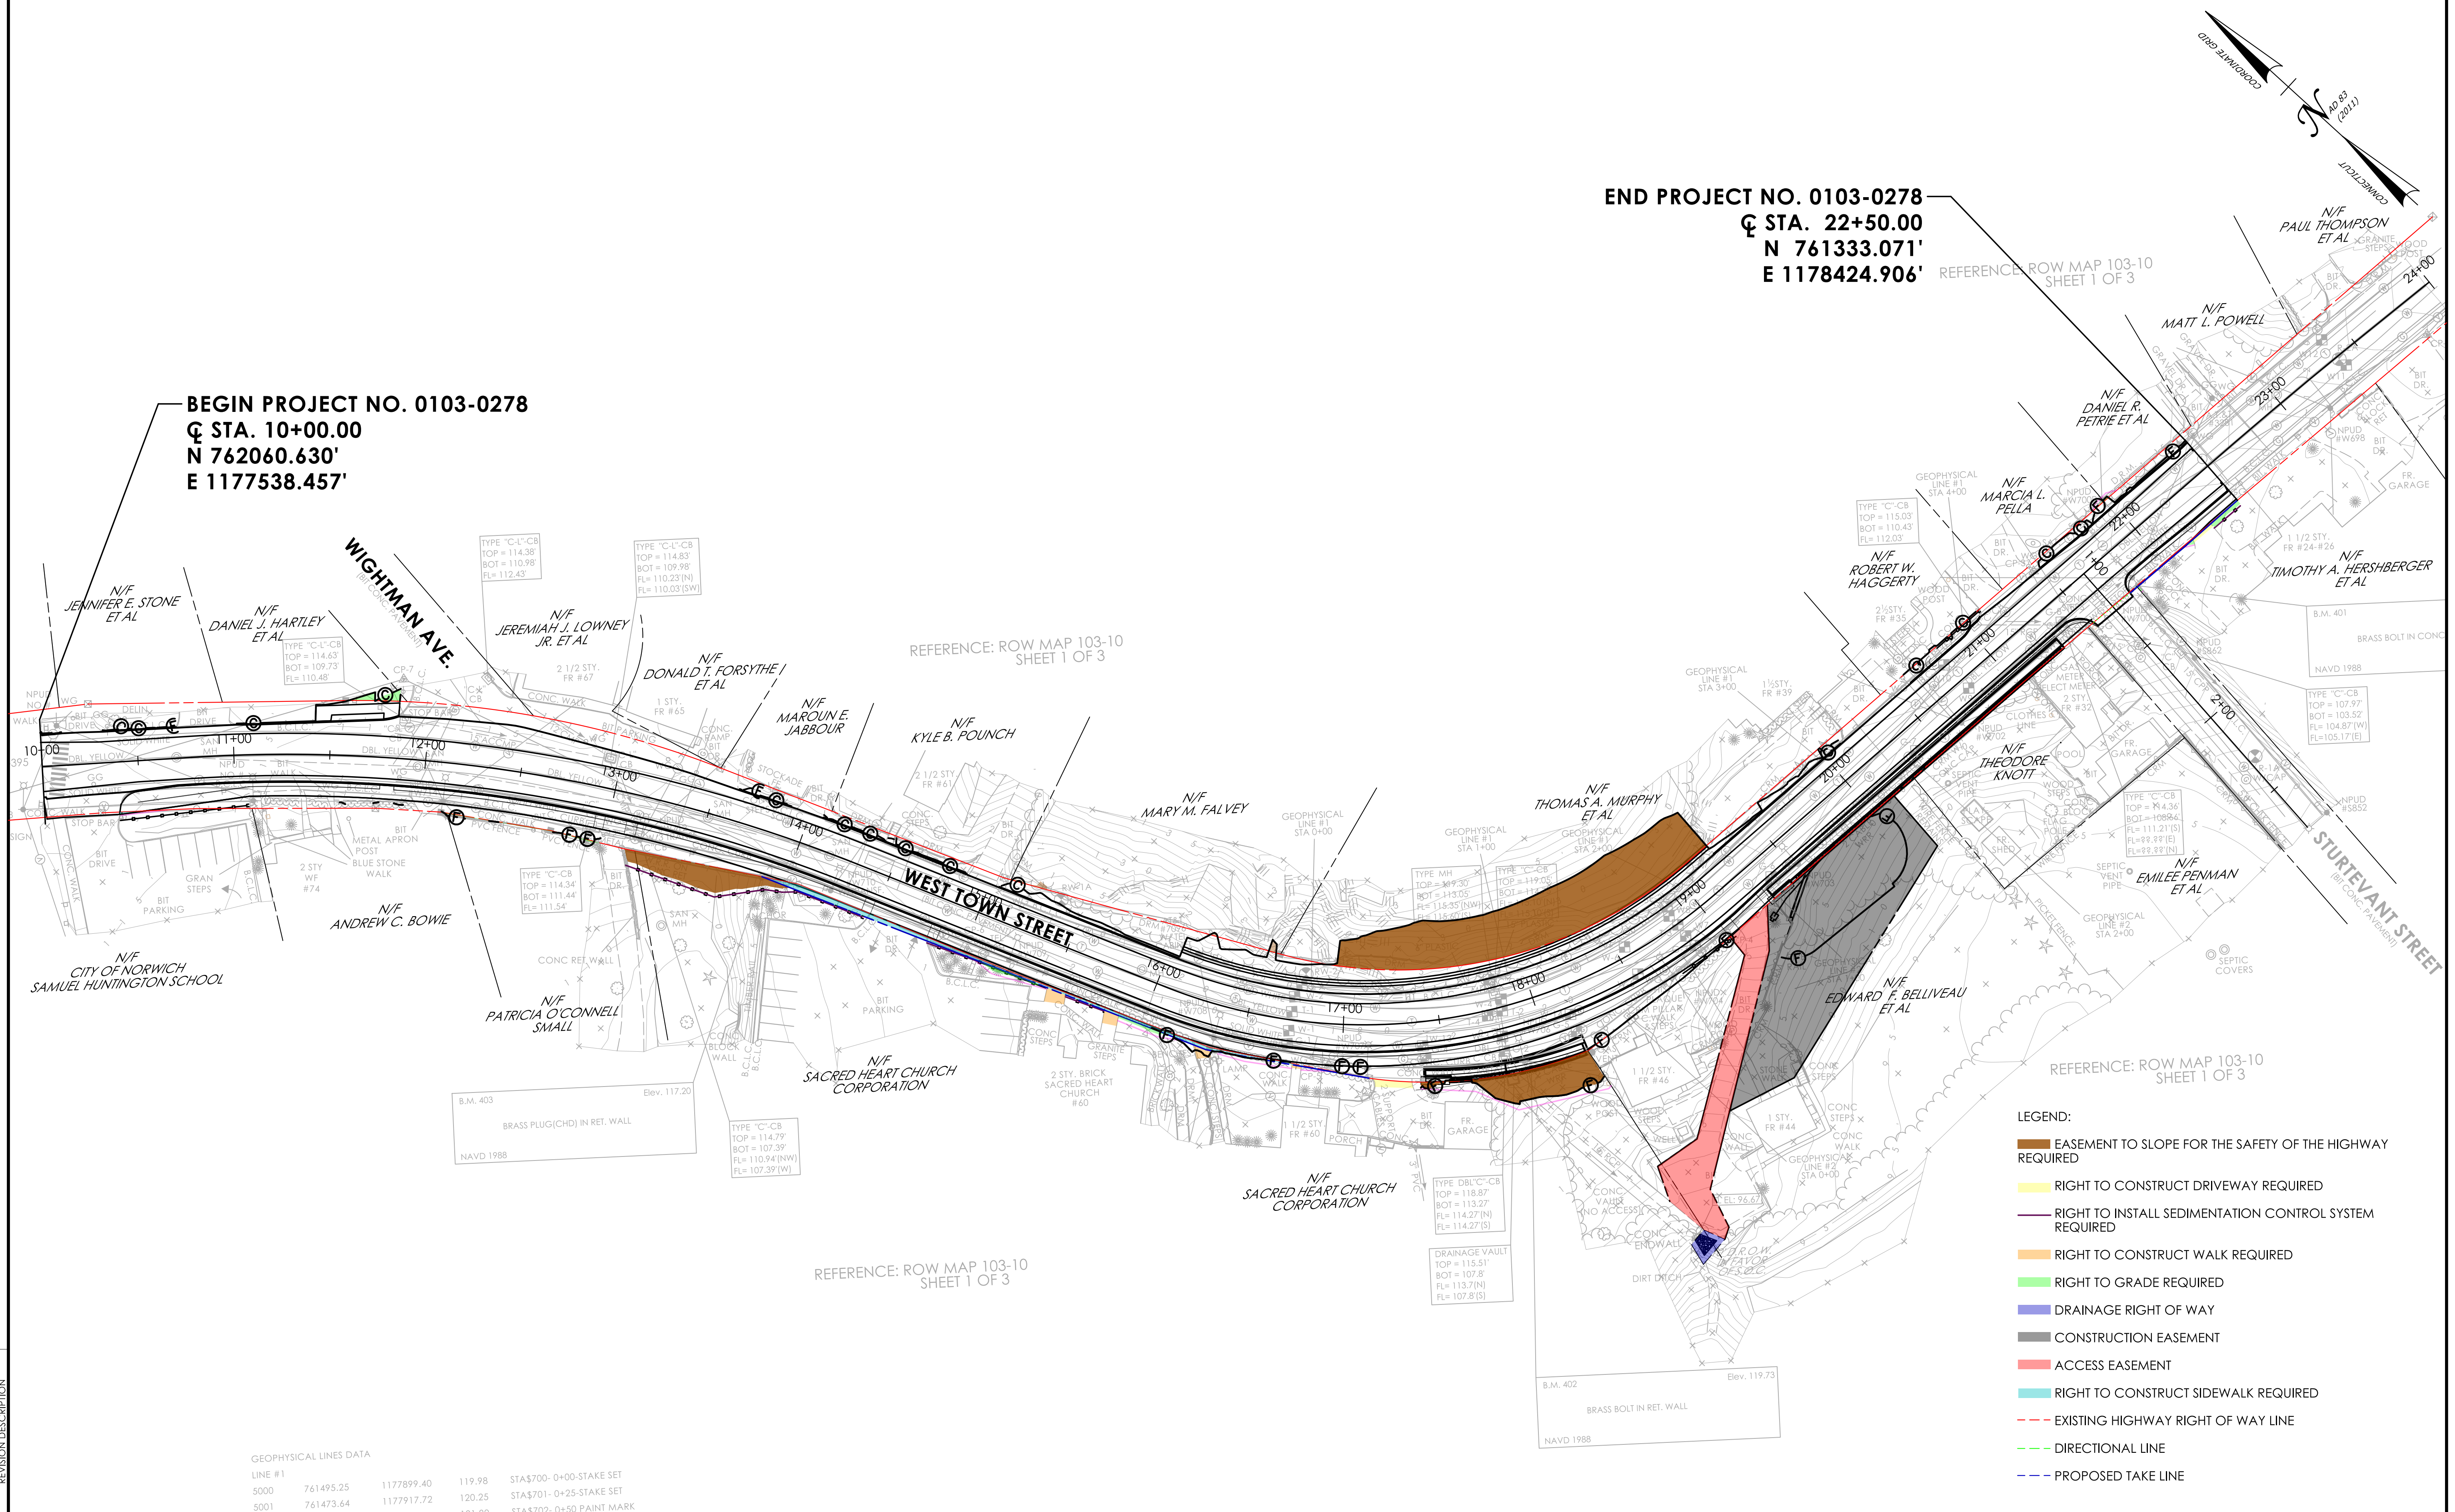

- LEGEND:**
- EASEMENT TO SLOPE FOR THE SAFETY OF THE HIGHWAY REQUIRED
  - RIGHT TO CONSTRUCT DRIVEWAY REQUIRED
  - RIGHT TO INSTALL SEDIMENTATION CONTROL SYSTEM REQUIRED
  - RIGHT TO CONSTRUCT WALK REQUIRED
  - RIGHT TO GRADE REQUIRED
  - DRAINAGE RIGHT OF WAY
  - CONSTRUCTION EASEMENT
  - ACCESS EASEMENT
  - RIGHT TO CONSTRUCT SIDEWALK REQUIRED
  - EXISTING HIGHWAY RIGHT OF WAY LINE
  - DIRECTIONAL LINE
  - PROPOSED TAKE LINE

**GEOPHYSICAL LINES DATA**


LINE #1	STA 5000	STA 5001	STA 5700-0+00-STAKE SET	STA 5701-0+25-STAKE SET	STA 5702-0+50-PAINT MARK
	761495.25	761473.64	1177899.40	1177917.72	1177936.11
			119.98	120.25	121.80

REV.	DATE	REVISION DESCRIPTION

DESIGNER/DRAFTER: JMM      CHECKED BY: JJJ

HORIZONTAL SCALE 1" = 40'

SIGNATURE/BLOCK:

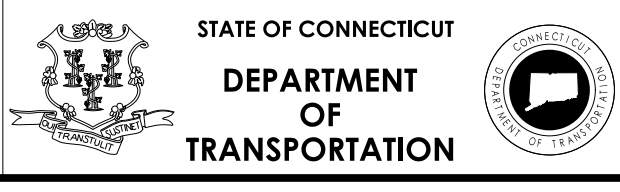

PROJECT NUMBER: 0103-0278  
 PROJECT DESCRIPTION: SAFETY IMPROVEMENTS ON SR 642 AT STURTEVANT STREET  
 TOWN(S): NORWICH  
 DRAWING TITLE: ROW IMPACT PLAN

DRAWING NO.  
 SHEET NO.