

**BEGIN PROJECT NO. 0141-0158  
LIMIT OF CONSTRUCTION  
ROUTE 200 STA. 17+00.00  
N: 914220.92  
E: 1238326.40**

**END PROJECT NO. 0141-0158  
LIMIT OF CONSTRUCTION  
ROUTE 200 STA. 26+68.35  
N: 913587.87  
E: 1238997.16**

**LEGEND**


- EXISTING STRUCTURE**
- EXISTING PAVEMENT**

REV.	DATE	REVISION DESCRIPTION

DESIGNER/DRAFTER: MDK      CHECKED BY: FHB



HORIZONTAL SCALE  
1" = 40'

SIGNATURE/  
BLOCK:

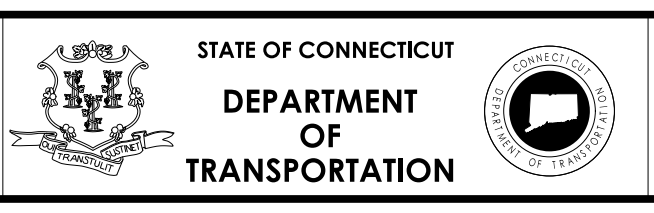

PROJECT NUMBER: 0141-0158  
PROJECT DESCRIPTION: REPLACEMENT OF BRIDGE No. 03474, ROUTE 200 OVER INTERSTATE 395  
TOWN(S): TOWN OF THOMPSON  
DRAWING TITLE: EXISTING CONDITIONS PLAN

DRAWING NO.  
EX-01  
SHEET NO.

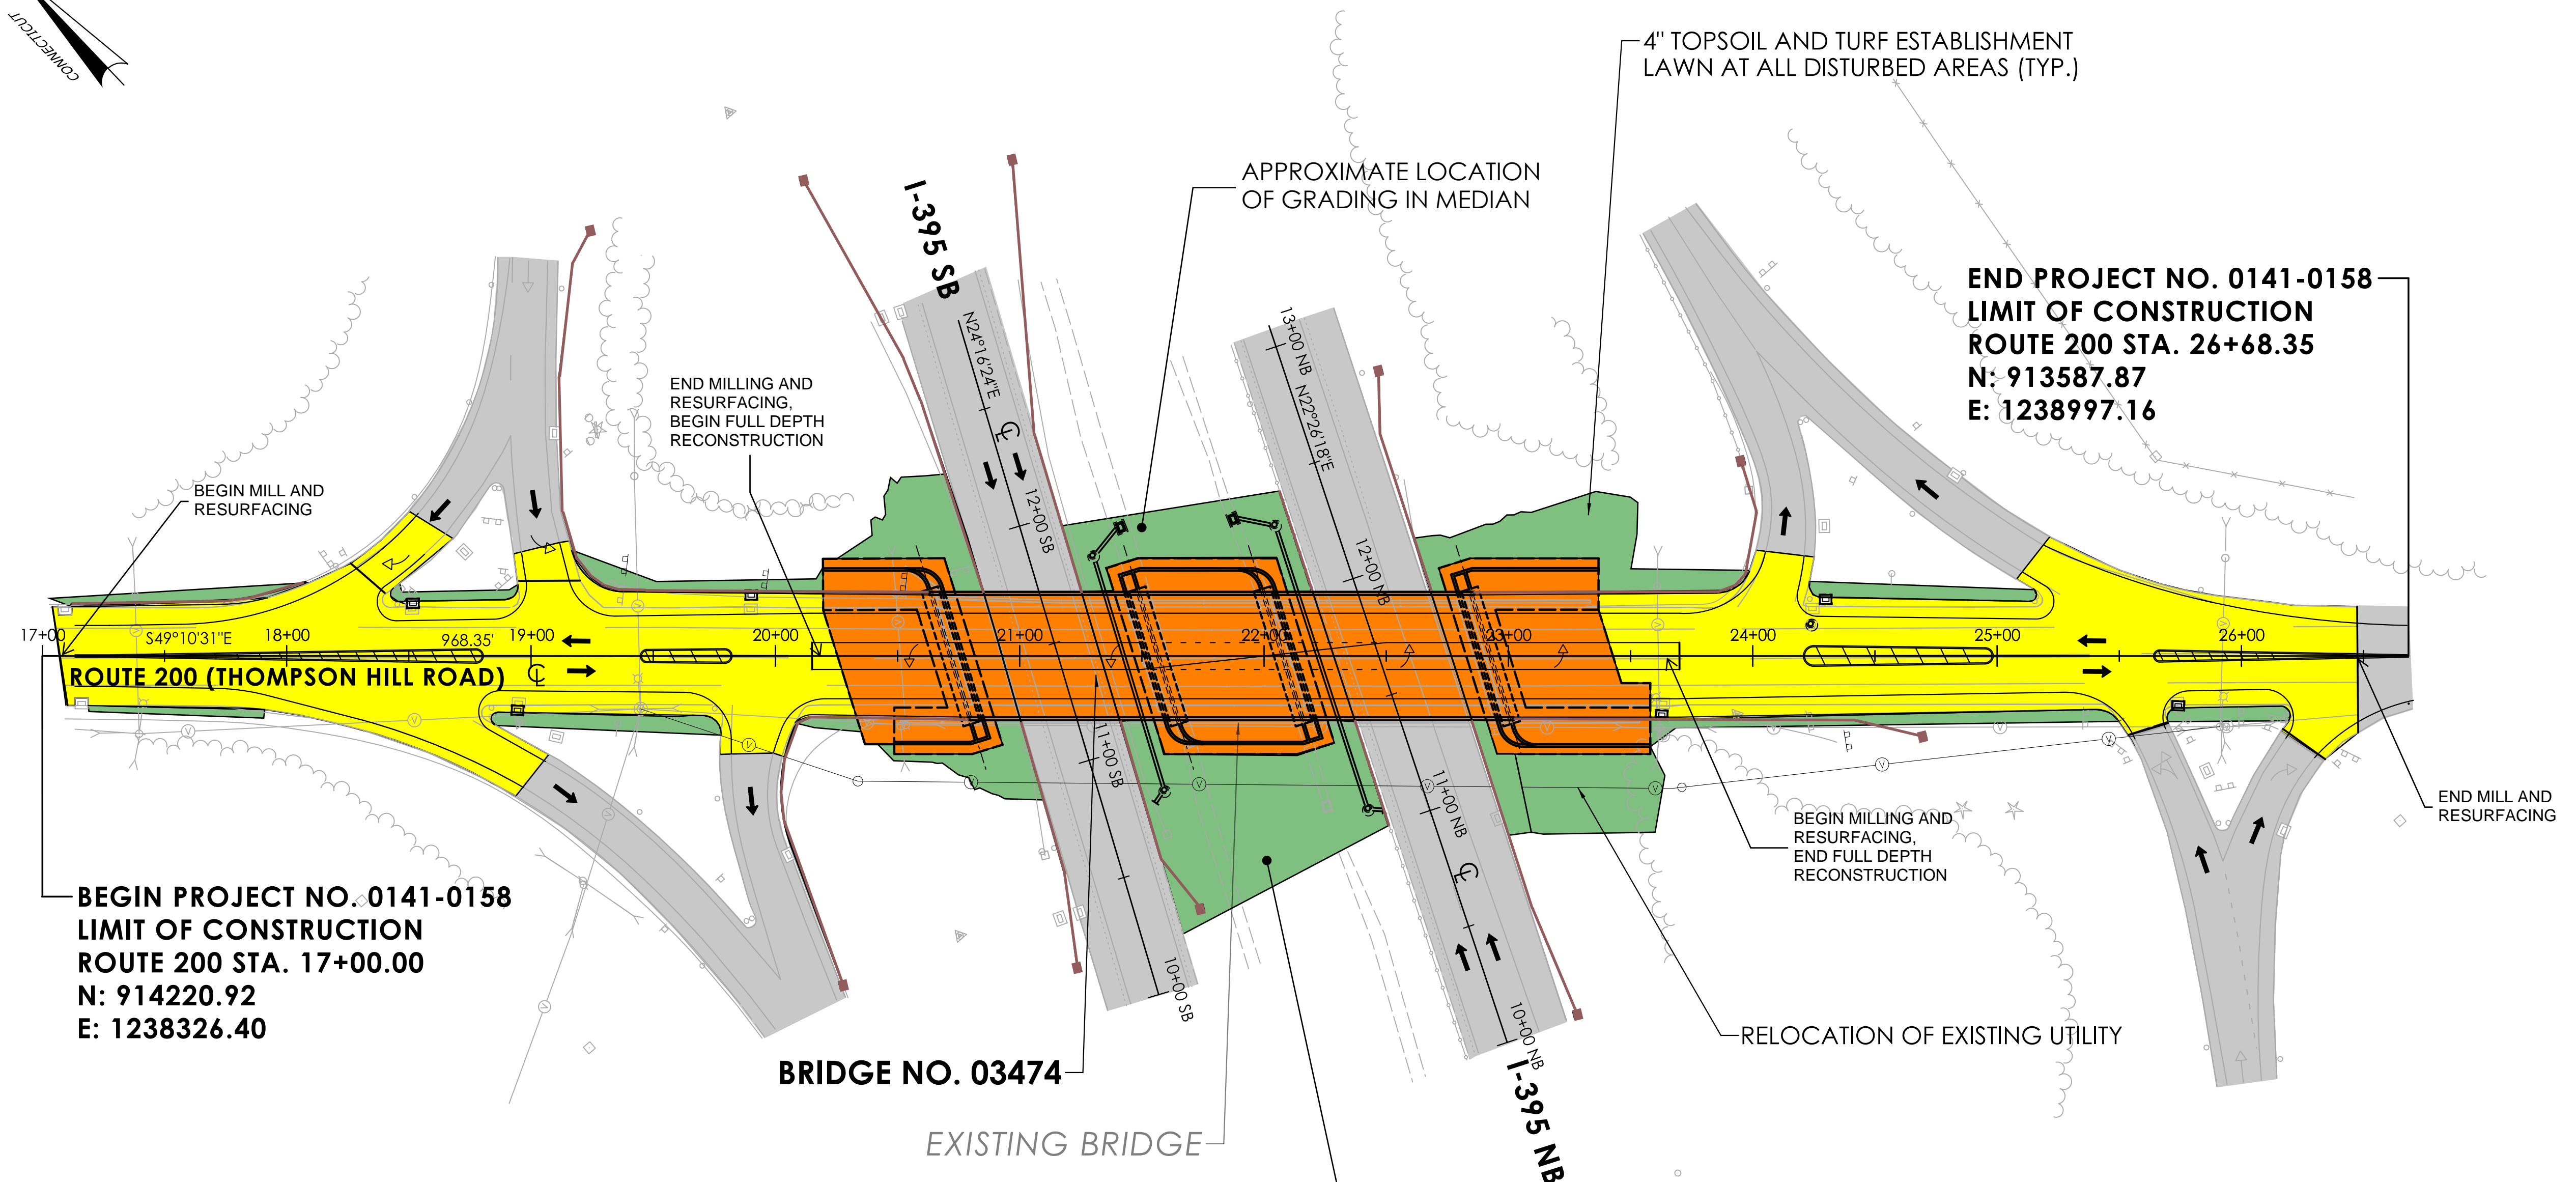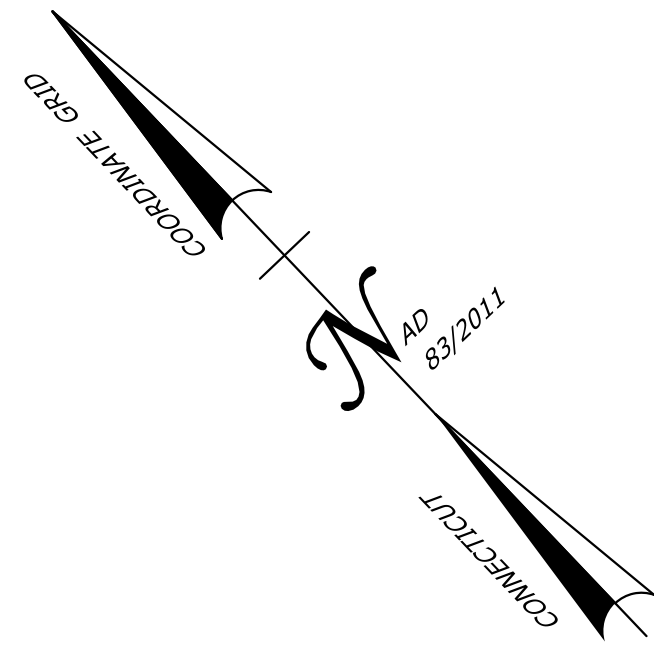

**BEGIN PROJECT NO. 0141-0158  
LIMIT OF CONSTRUCTION  
ROUTE 200 STA. 17+00.00  
N: 914220.92  
E: 1238326.40**


**END PROJECT NO. 0141-0158  
LIMIT OF CONSTRUCTION  
ROUTE 200 STA. 26+68.35  
N: 913587.87  
E: 1238997.16**

**LEGEND**

- PROPOSED STRUCTURE**
- PROPOSED GUIDE RAIL**
- PROPOSED EARTHWORK**
- EXISTING PAVEMENT**
- PROPOSED PAVEMENT**

REV.	DATE	REVISION DESCRIPTION




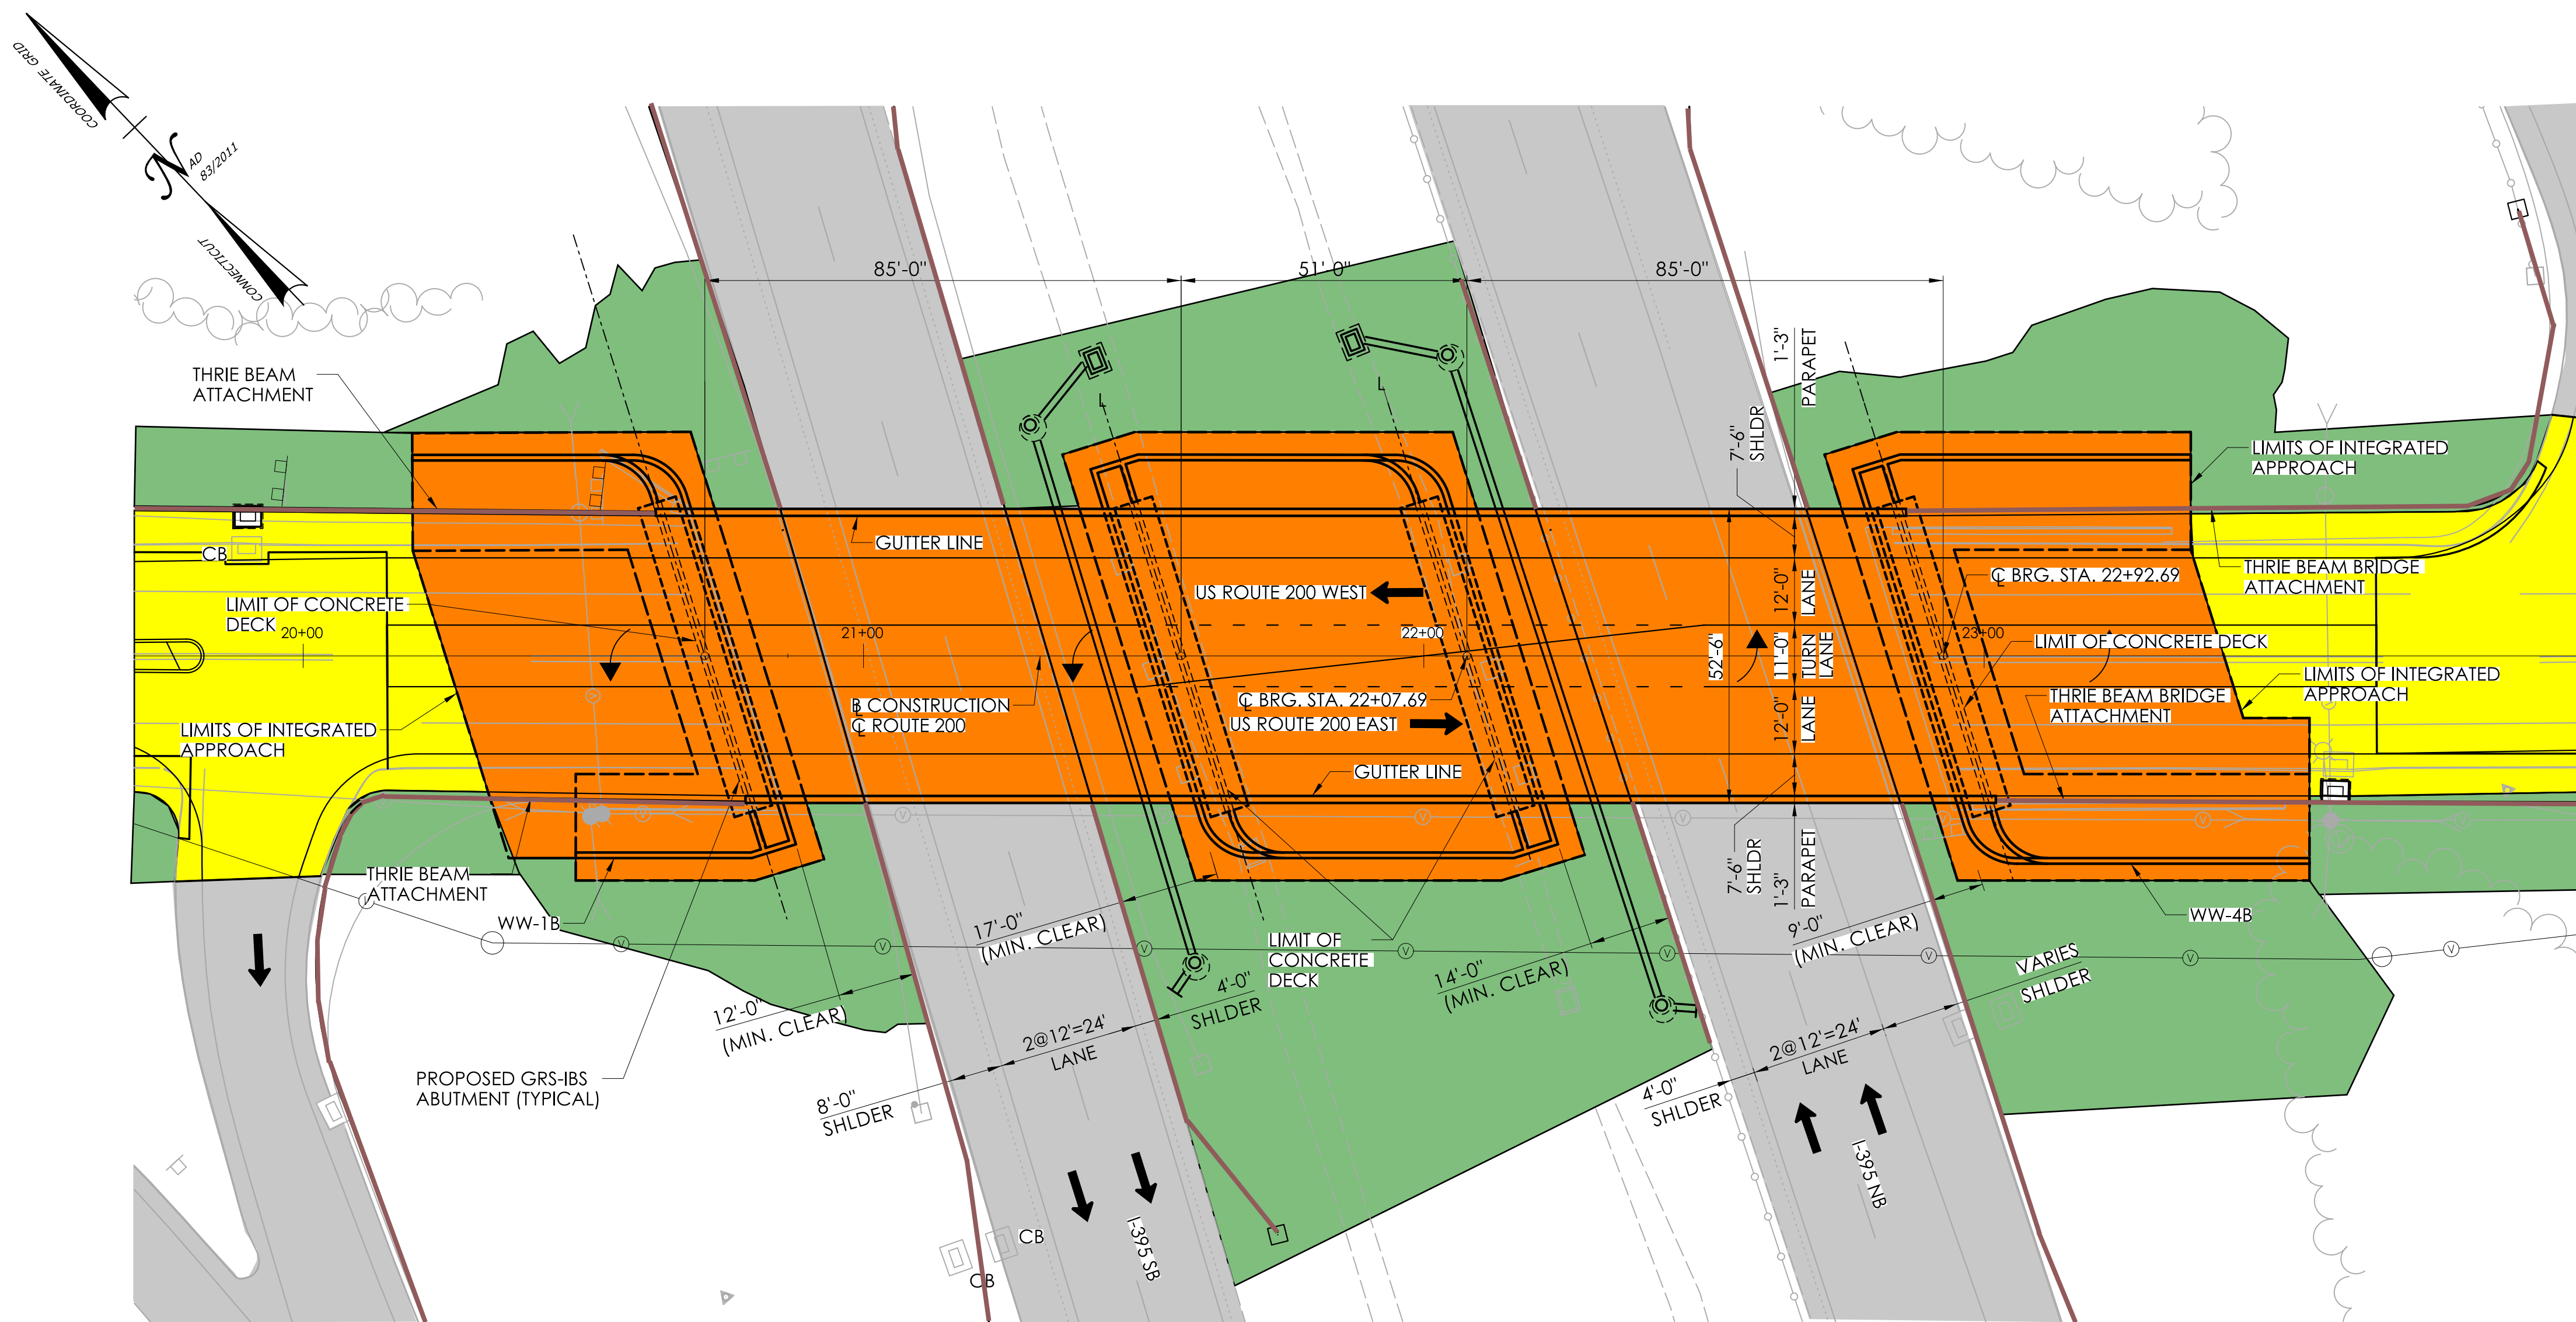

**PLAN**  
SCALE: 1" = 20'


**LEGEND**

- PROPOSED BRIDGE
- PROPOSED EARTHWORK
- PROPOSED PAVEMENT
- PROPOSED GUIDE RAIL
- EXISTING PAVEMENT

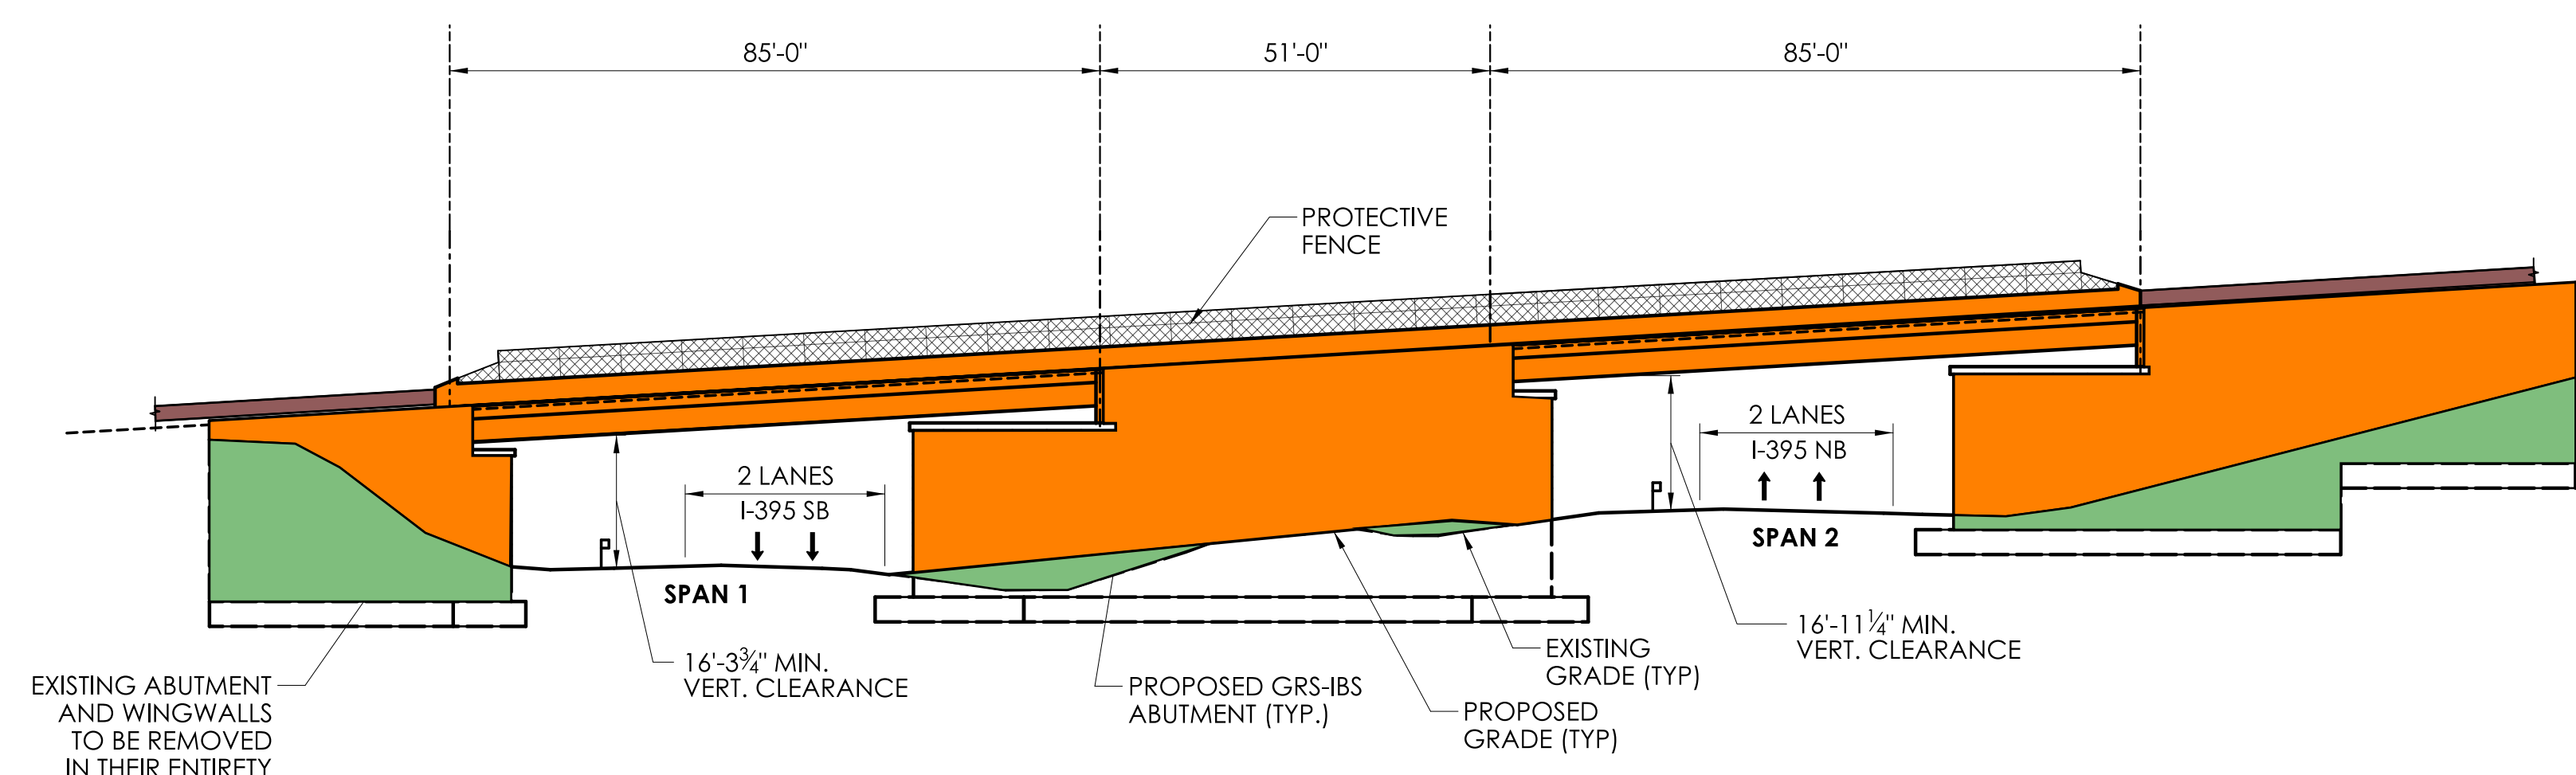

**PROPOSED ELEVATION**  
SCALE: 1" = 20'

REV.	DATE	REVISION DESCRIPTION

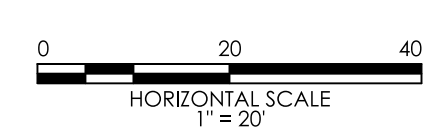

SIGNATURE/  
BLOCK:

**M M**  
MOTT  
MACDONALD  
175 CAPITAL BLVD  
4TH FLOOR  
ROCKY HILL, CT. 06067




STATE OF CONNECTICUT  
DEPARTMENT  
OF  
TRANSPORTATION

PROJECT NUMBER: 0141-0158  
PROJECT DESCRIPTION: REPLACEMENT OF BRIDGE No. 03474, ROUTE 200 OVER INTERSTATE 395  
TOWN(S): TOWN OF THOMPSON  
DRAWING TITLE: BRIDGE PLAN AND ELEVATION VIEW


DRAWING NO.  
SB-02  
SHEET NO.

# LEGEND

- PROPOSED STRUCTURE
- PROPOSED EARTHWORK
- PROPOSED PAVEMENT
- PROPOSED GUIDE RAIL
- PROPOSED PROCESSED AGGREGATE
- PROPOSED GEOSYNTHETIC REINFORCEMENT

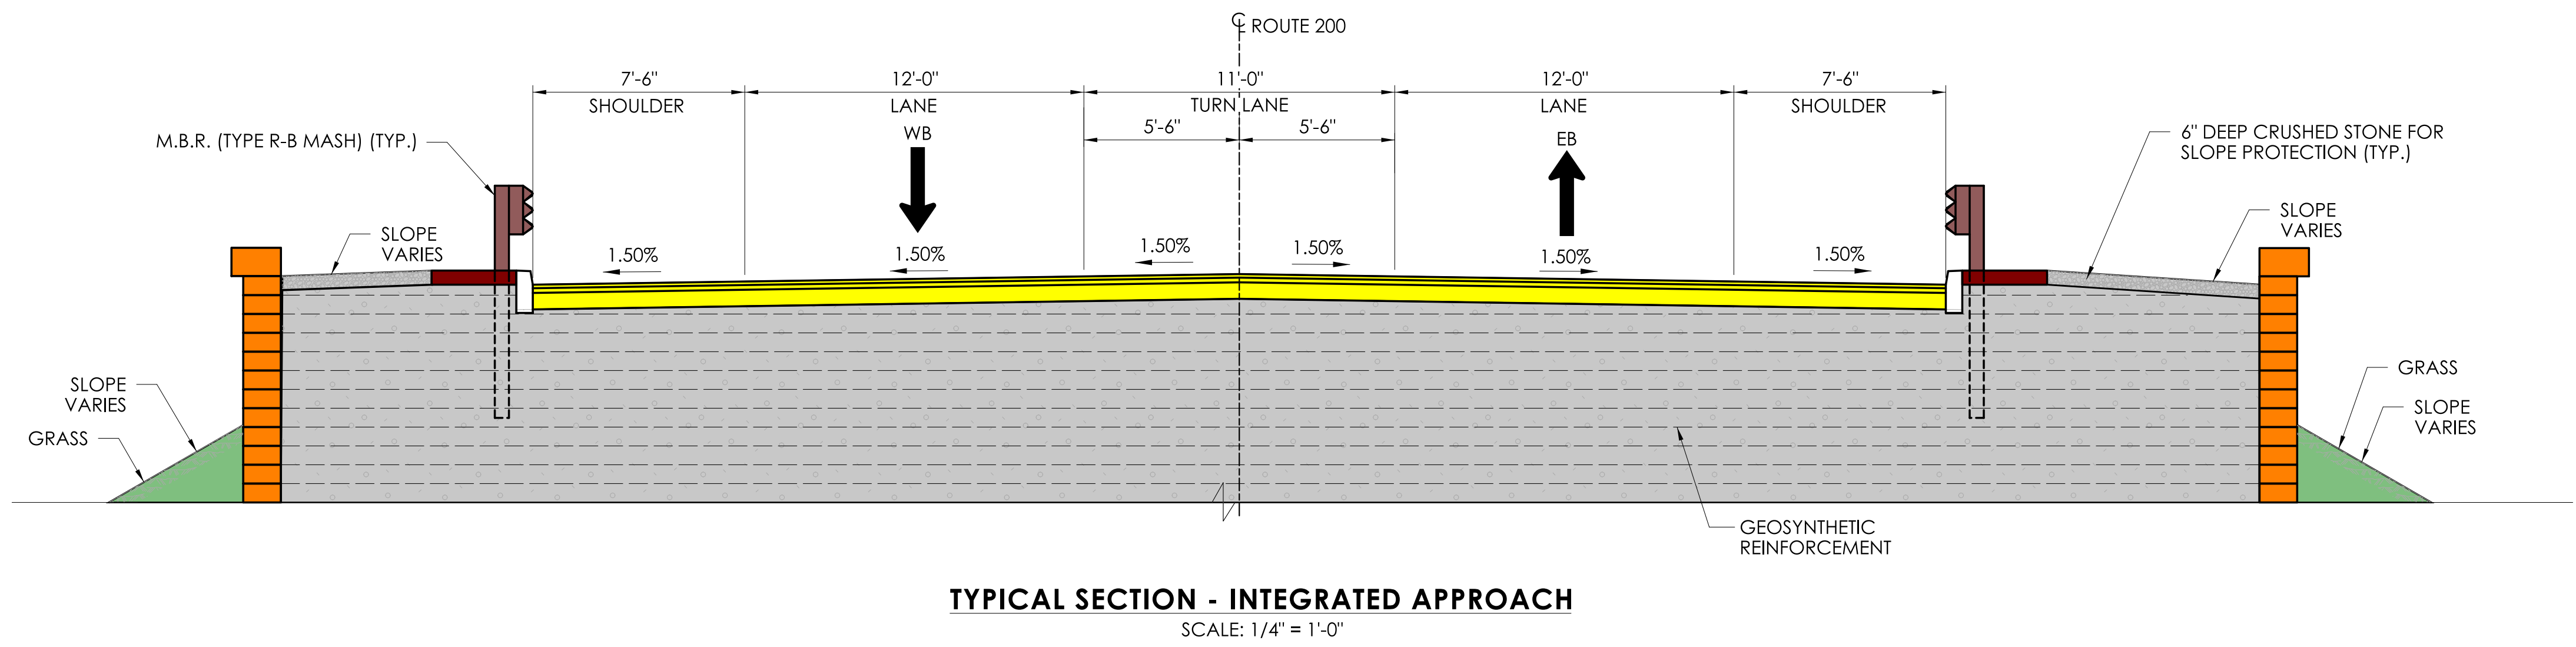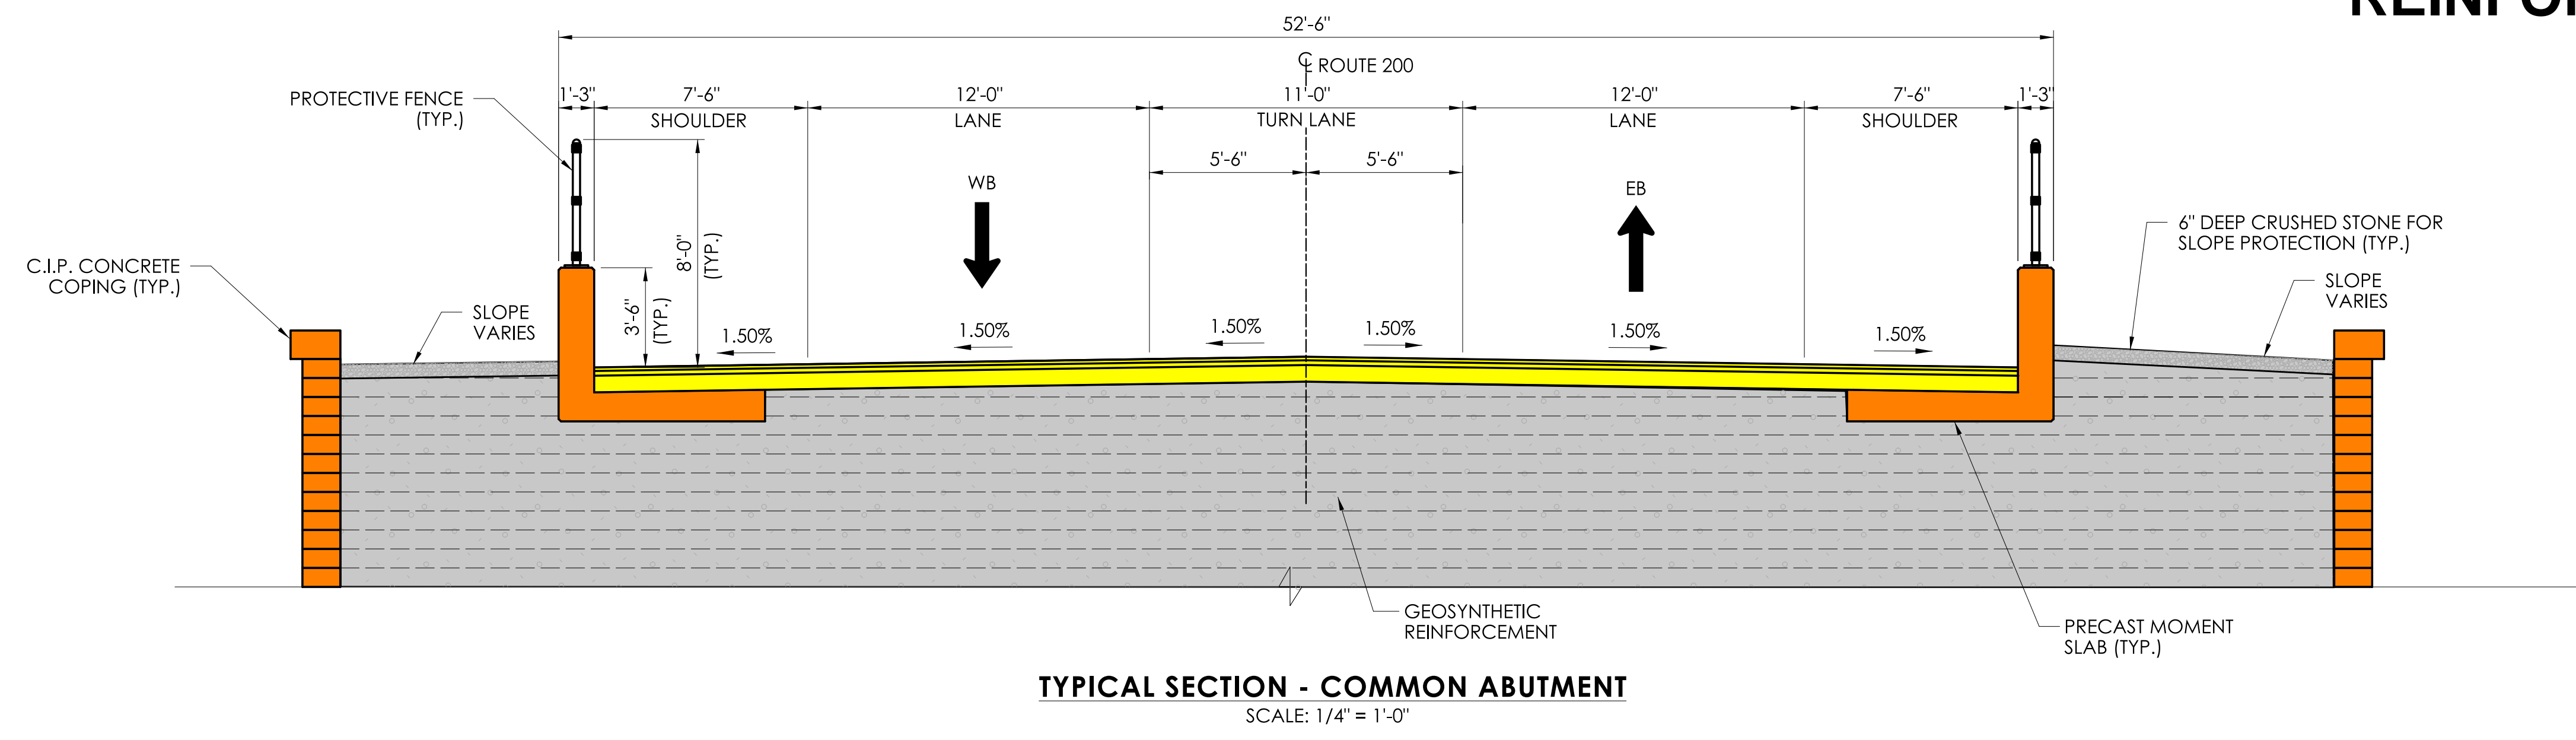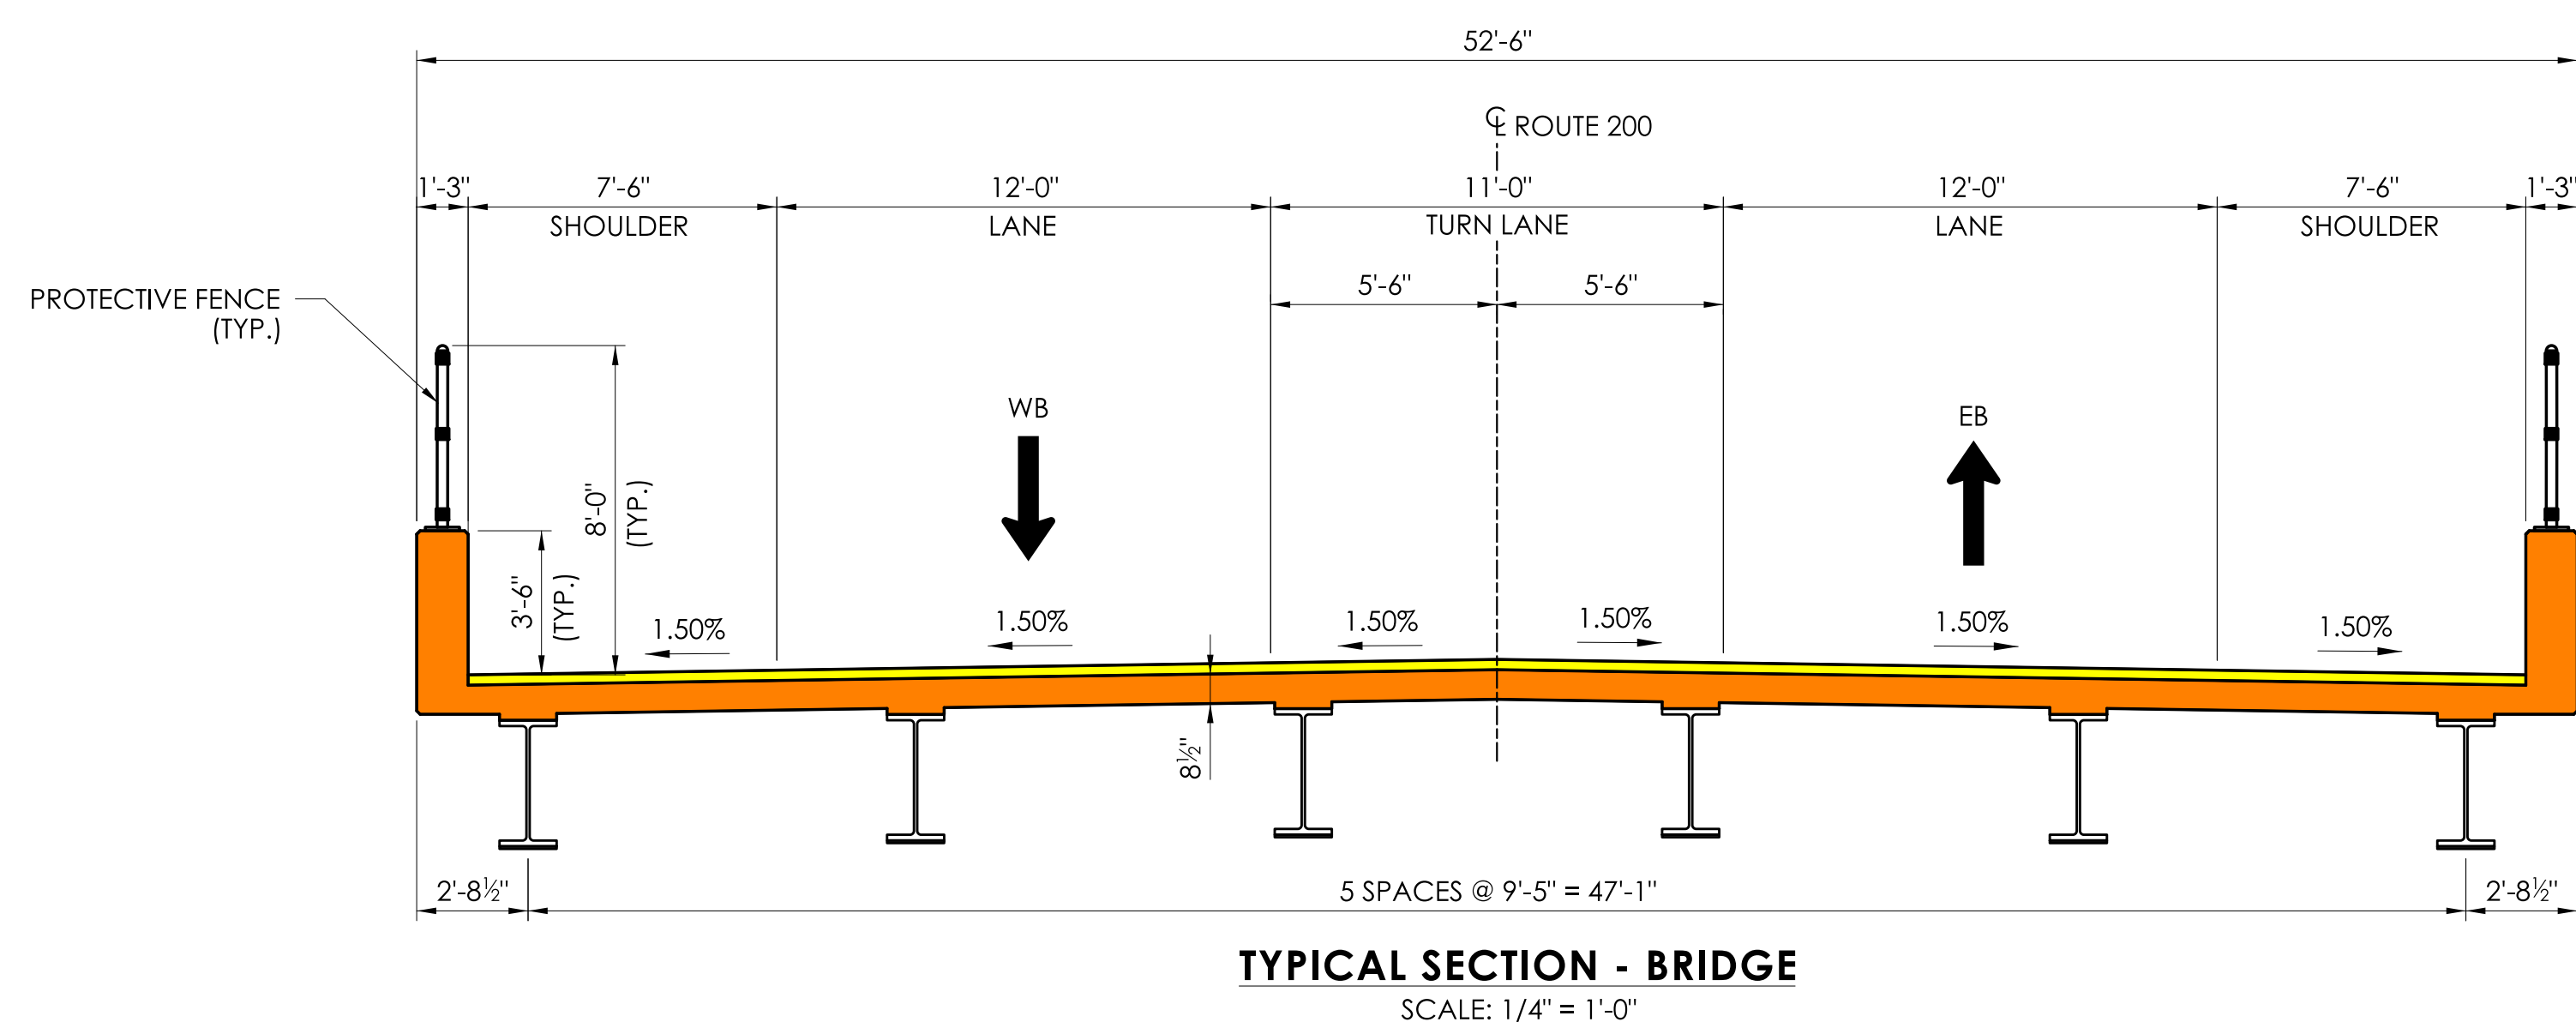

REV.	DATE	REVISION DESCRIPTION

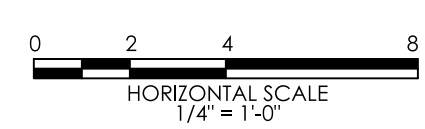

SIGNATURE/  
BLOCK:

**M M**  
MOTT  
MACDONALD  
175 CAPITAL BLVD  
4TH FLOOR  
ROCKY HILL, CT. 06067


STATE OF CONNECTICUT  
DEPARTMENT  
OF  
TRANSPORTATION



PROJECT NUMBER: 0141-0158  
PROJECT DESCRIPTION: REPLACEMENT OF BRIDGE No. 03474, ROUTE 200 OVER INTERSTATE 395  
TOWN(S): TOWN OF THOMPSON  
DRAWING TITLE: BRIDGE TYPICAL SECTIONS

DRAWING NO.  
SB-03  
SHEET NO.



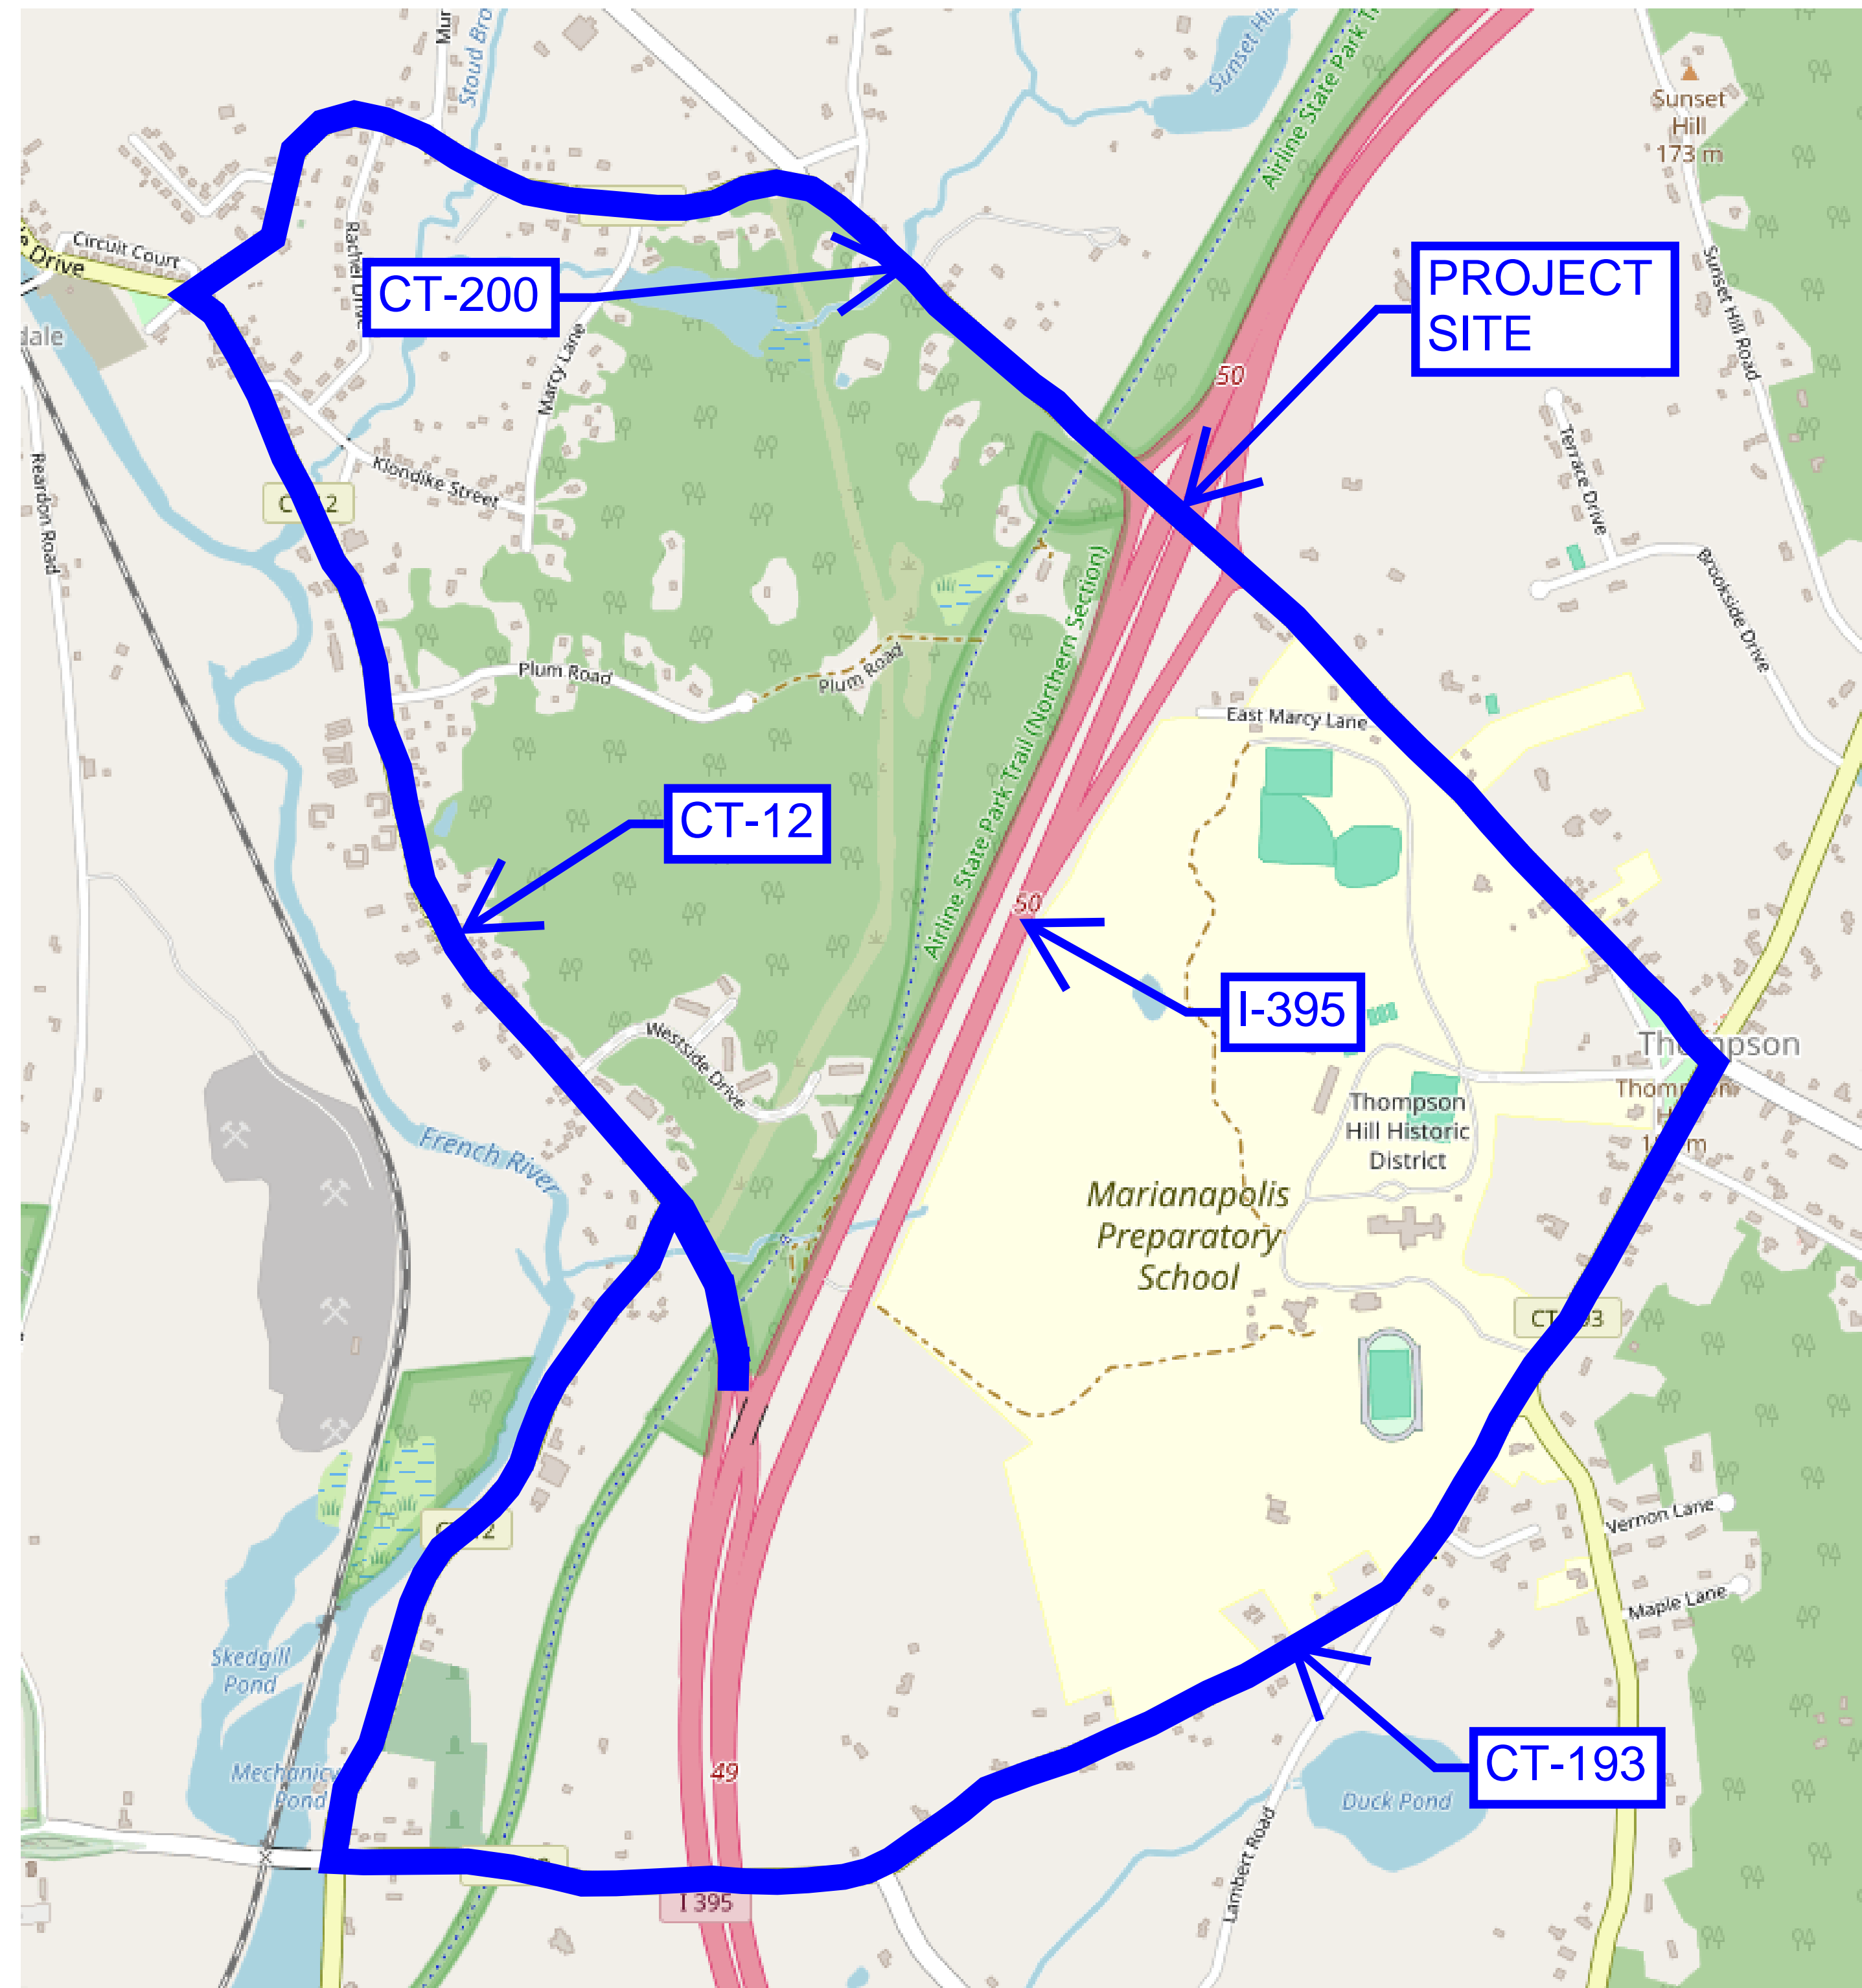

DETOUR LENGTH: 5.3 MILES  
DETOUR TIME: 9 MINUTES

REV.	DATE	REVISION DESCRIPTION

DESIGNER/DRAFTER: VN      CHECKED BY: GKT

HORIZONTAL SCALE  
1" = 20'

SIGNATURE/  
BLOCK:

**M**  
**MOTT**  
**MACDONALD**


175 CAPITAL BLVD  
4TH FLOOR  
ROCKY HILL, CT. 06067

STATE OF CONNECTICUT  
DEPARTMENT  
OF  
TRANSPORTATION

PROJECT NUMBER: 0141-0158  
PROJECT DESCRIPTION: REPLACEMENT OF BRIDGE No. 03474, ROUTE 200 OVER INTERSTATE 395  
TOWN(S): TOWN OF THOMPSON  
DRAWING TITLE: DETOUR PLAN

DRAWING NO.  
SB-02  
SHEET NO.



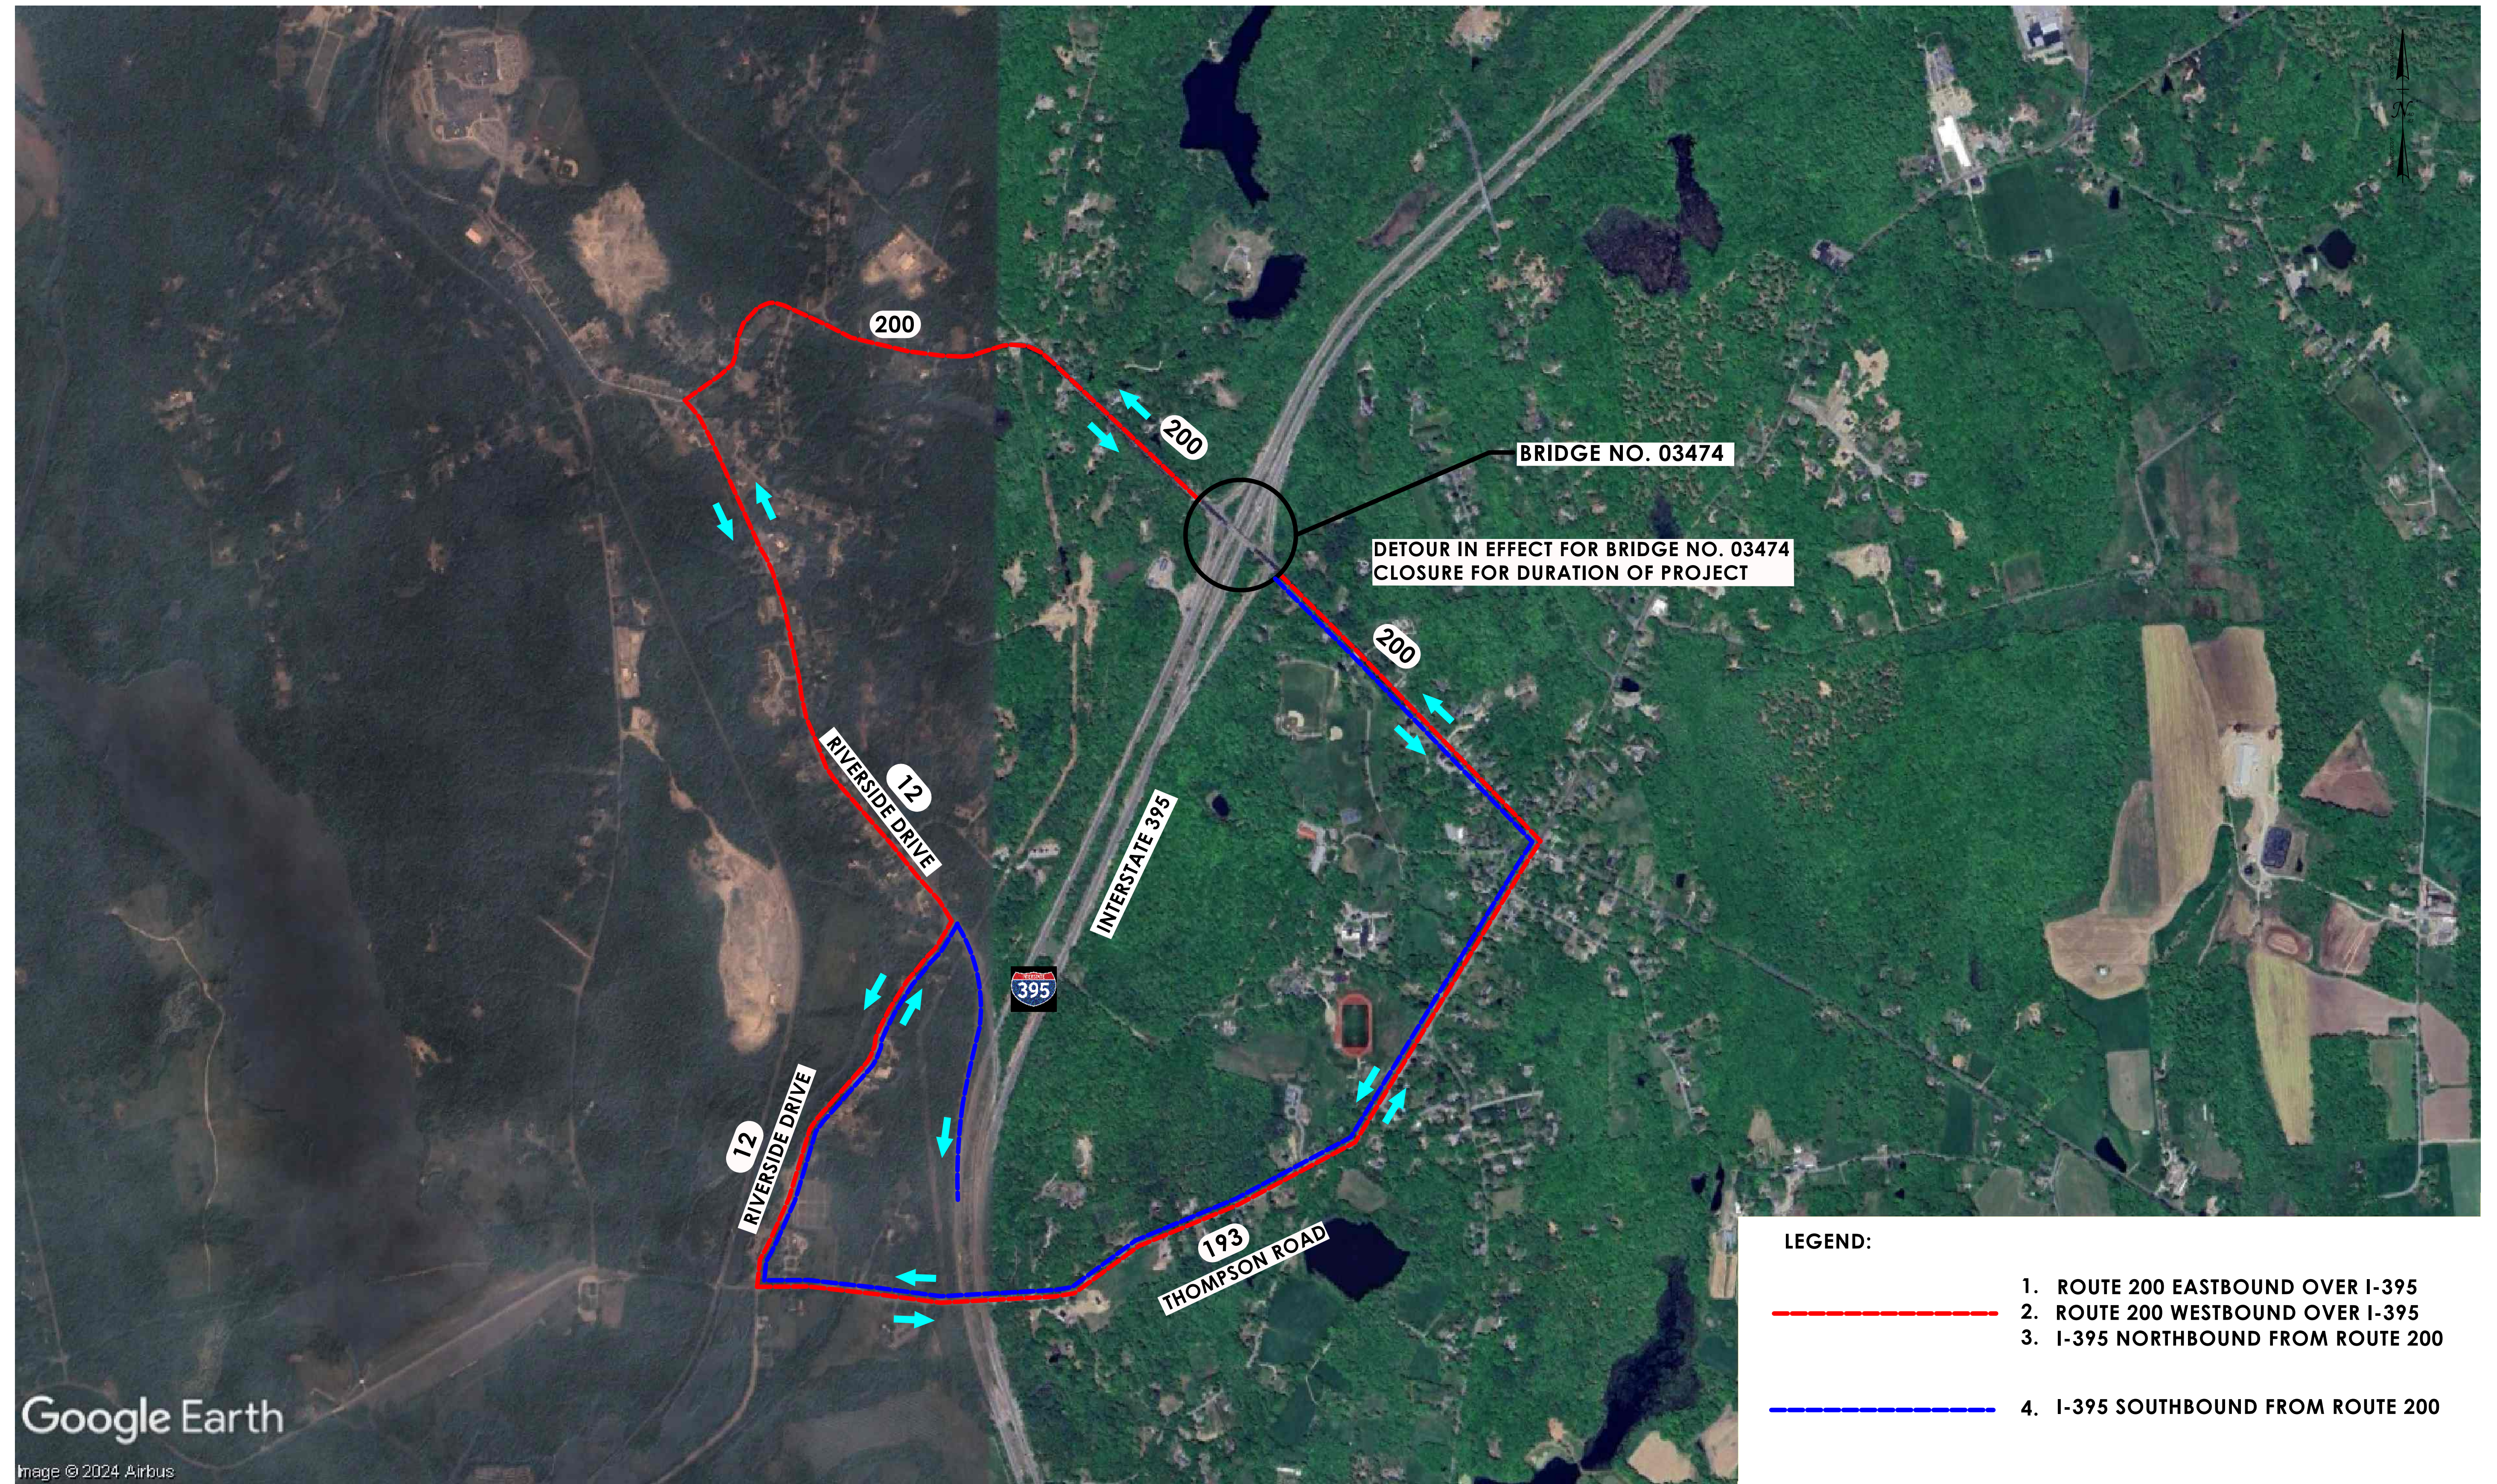

**LEGEND:**

- 1. ROUTE 200 EASTBOUND OVER I-395
- 2. ROUTE 200 WESTBOUND OVER I-395
- 3. I-395 NORTHBOUND FROM ROUTE 200
- 4. I-395 SOUTHBOUND FROM ROUTE 200

Google Earth

Image © 2024 Airbus

REV.	DATE	REVISION DESCRIPTION

DESIGNER/DRAFTER: IC  
 CHECKED BY: SM

N.T.S.

SIGNATURE/  
BLOCK:

**VN ENGINEERS INC.**  
 Traffic • Infrastructure • Planning  
 116 WASHINGTON AVENUE | NORTH HAVEN, CT 06472 | 203.234.7862

STATE OF CONNECTICUT  
 DEPARTMENT  
 OF  
 TRANSPORTATION

PROJECT NUMBER: 0141-0158  
 PROJECT DESCRIPTION: REPLACEMENT OF BRIDGE No. 03474, ROUTE 200 OVER INTERSTATE 395  
 TOWN(S): TOWN OF THOMPSON  
 DRAWING TITLE: DETOUR PLAN

DRAWING NO.  
DTR-01  
 SHEET NO.





DETOUR IN EFFECT WHEN BRIDGE NO. 03474 IS BEING DEMOLISHED AND AREA UNDER BRIDGE ON I-395 IS CLOSED TO THROUGH TRAFFIC

BRIDGE NO. 03474

INTERSTATE 395

**LEGEND:**

- 5. I-395 NORTHBOUND
- 6. I-395 SOUTHBOUND

REV.	DATE	REVISION DESCRIPTION


DESIGNER/DRAFTER: IC      CHECKED BY: SM

N.T.S.

SIGNATURE/BLOCK:

**VN ENGINEERS INC.**  
 Traffic • Infrastructure • Planning  
 116 WASHINGTON AVENUE | NORTH HAVEN, CT 06472 | 203.234.7862

STATE OF CONNECTICUT  
 DEPARTMENT OF TRANSPORTATION

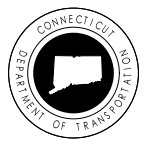

PROJECT NUMBER: 0141-0158  
 PROJECT DESCRIPTION: REPLACEMENT OF BRIDGE No. 03474, ROUTE 200 OVER INTERSTATE 395  
 TOWN(S): TOWN OF THOMPSON  
 DRAWING TITLE: I-395 DETOUR PLAN

DRAWING NO. DTR-02  
 SHEET NO.