
 
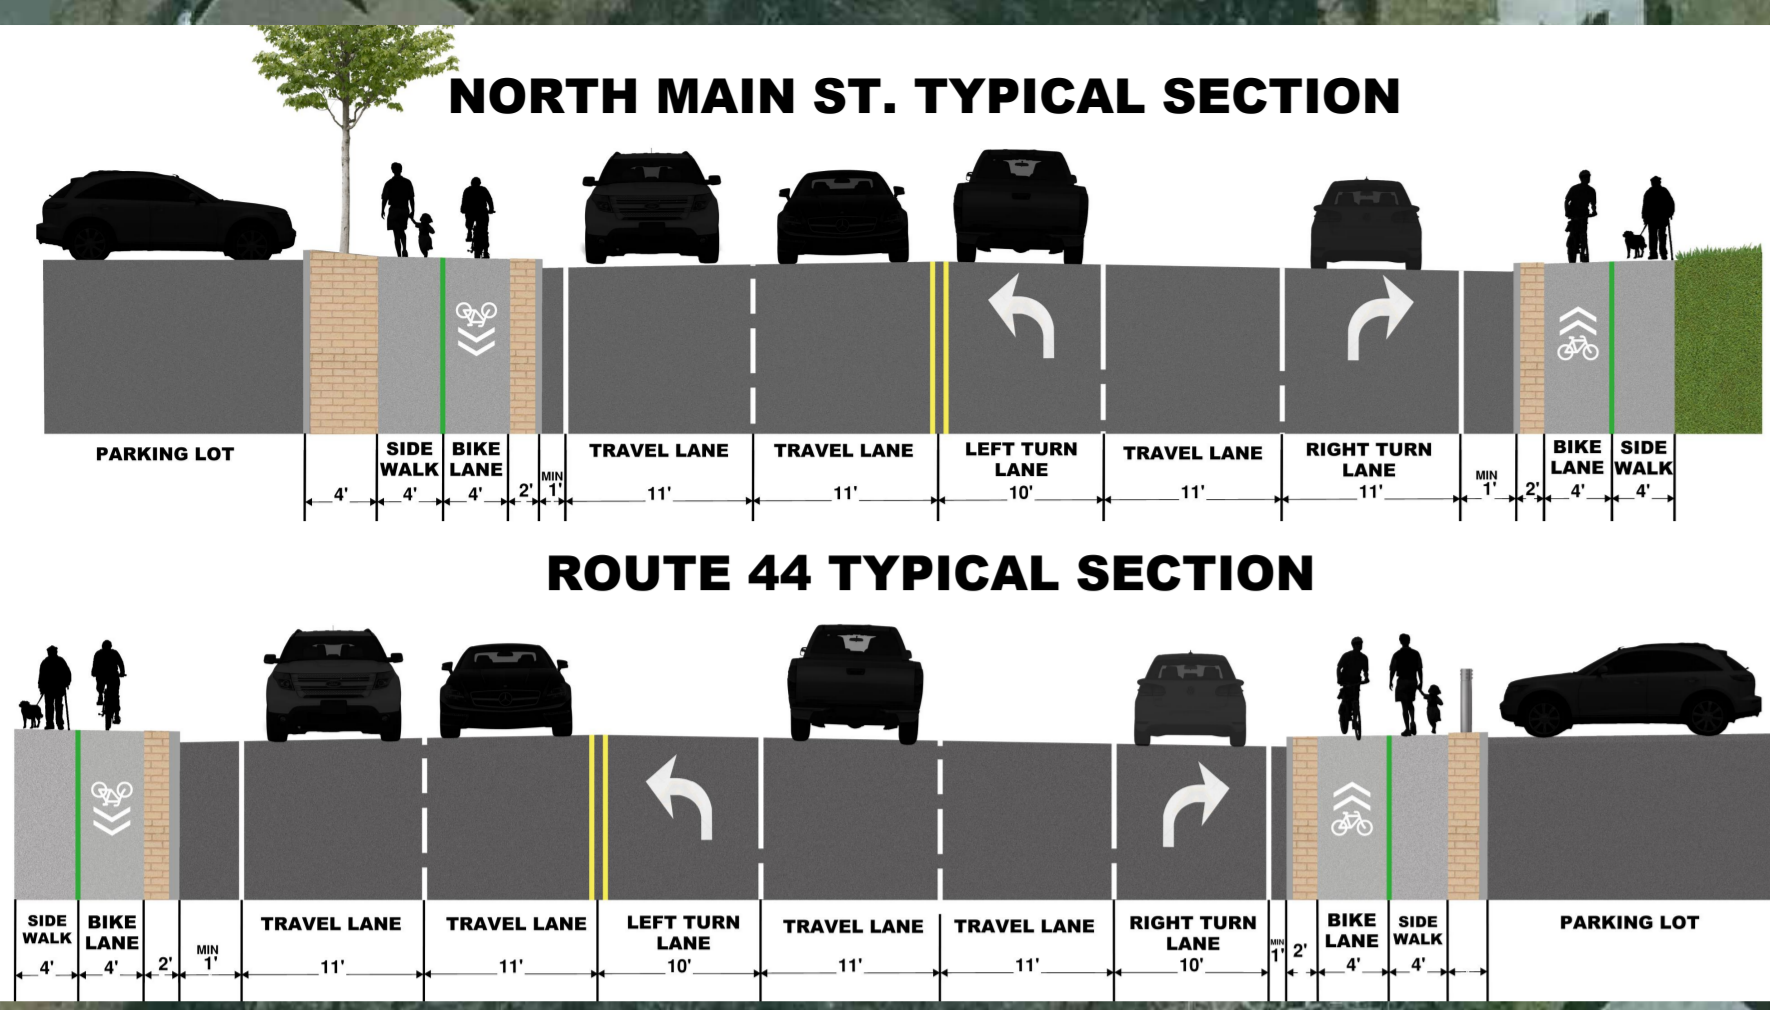


PROJECT 0155-0176 INTERSECTION IMPROVEMENTS AT BISHOPS CORNER

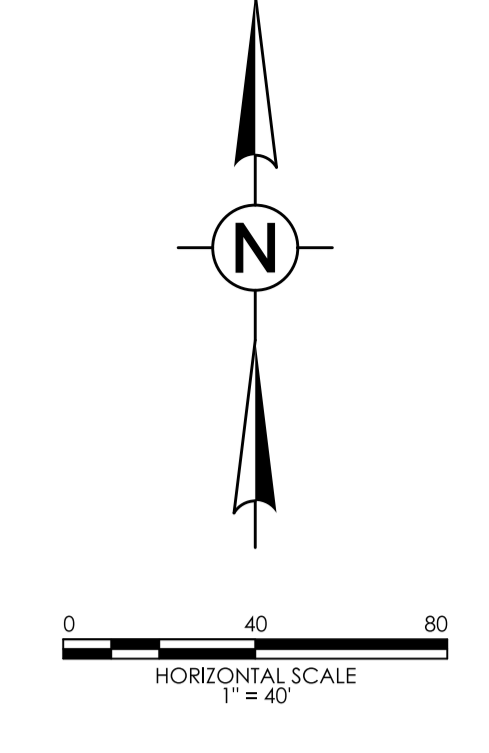

LEGEND

- BUS SHELTER
- HARD-SCAPED BUFFER
- LANDSCAPING
- SIDEPATH (CONCRETE)
- BITUMINOUS CONCRETE
- BIKE AND PEDESTRIAN LANE DELINEATION
- BIKE CROSS WALK