


TRENCH FOR PIPES OR STRUCTURES 6" OR GREATER

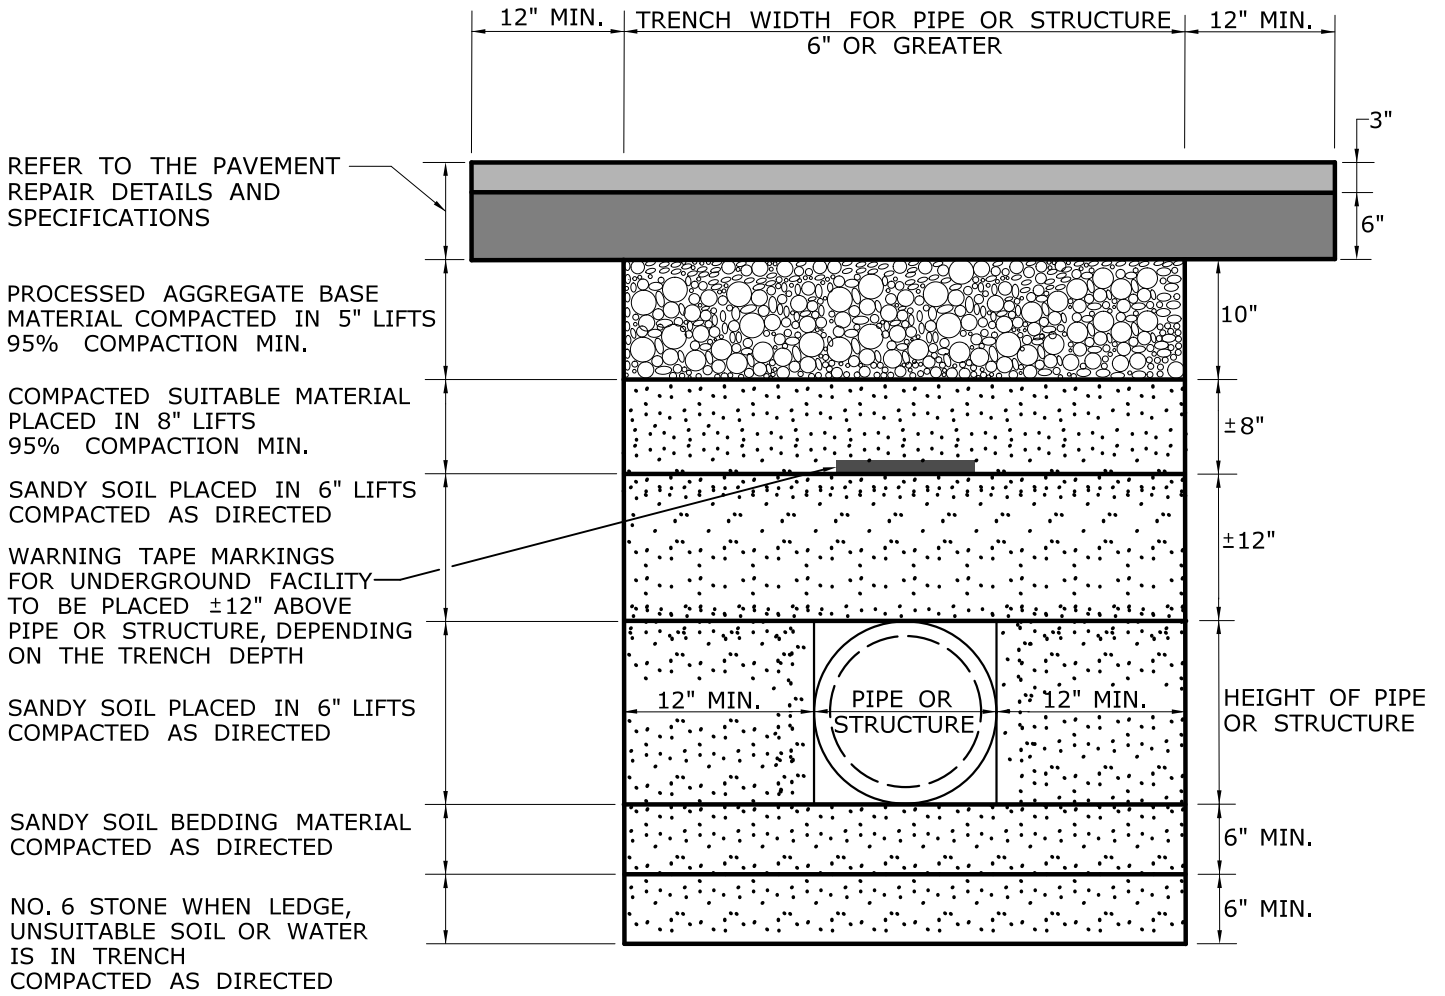

GENERAL NOTES:

1. THE MINIMUM DEPTH OF THE TRENCH SHALL BE IN ACCORDANCE WITH THE LATEST PURA AND/OR CTDOT UTILITY REGULATIONS.
2. COMPACTED SUITABLE MATERIAL AND SANDY SOIL LAYERS MAY BE ADJUSTED DEPENDING ON THE TRENCH DEPTH AS APPROVED BY CTDOT.
3. COMPACTION REQUIREMENTS MUST BE MET REGARDLESS OF TRENCH CHARACTERISTICS.