


PLAN  
SCALE:  $\frac{3}{16}$ " = 1'-0"

LEGEND


- PROPOSED BRIDGE
- PROPOSED SUBSTRUCTURE
- RECONSTRUCTED ROADWAY
- WATERCOURSE

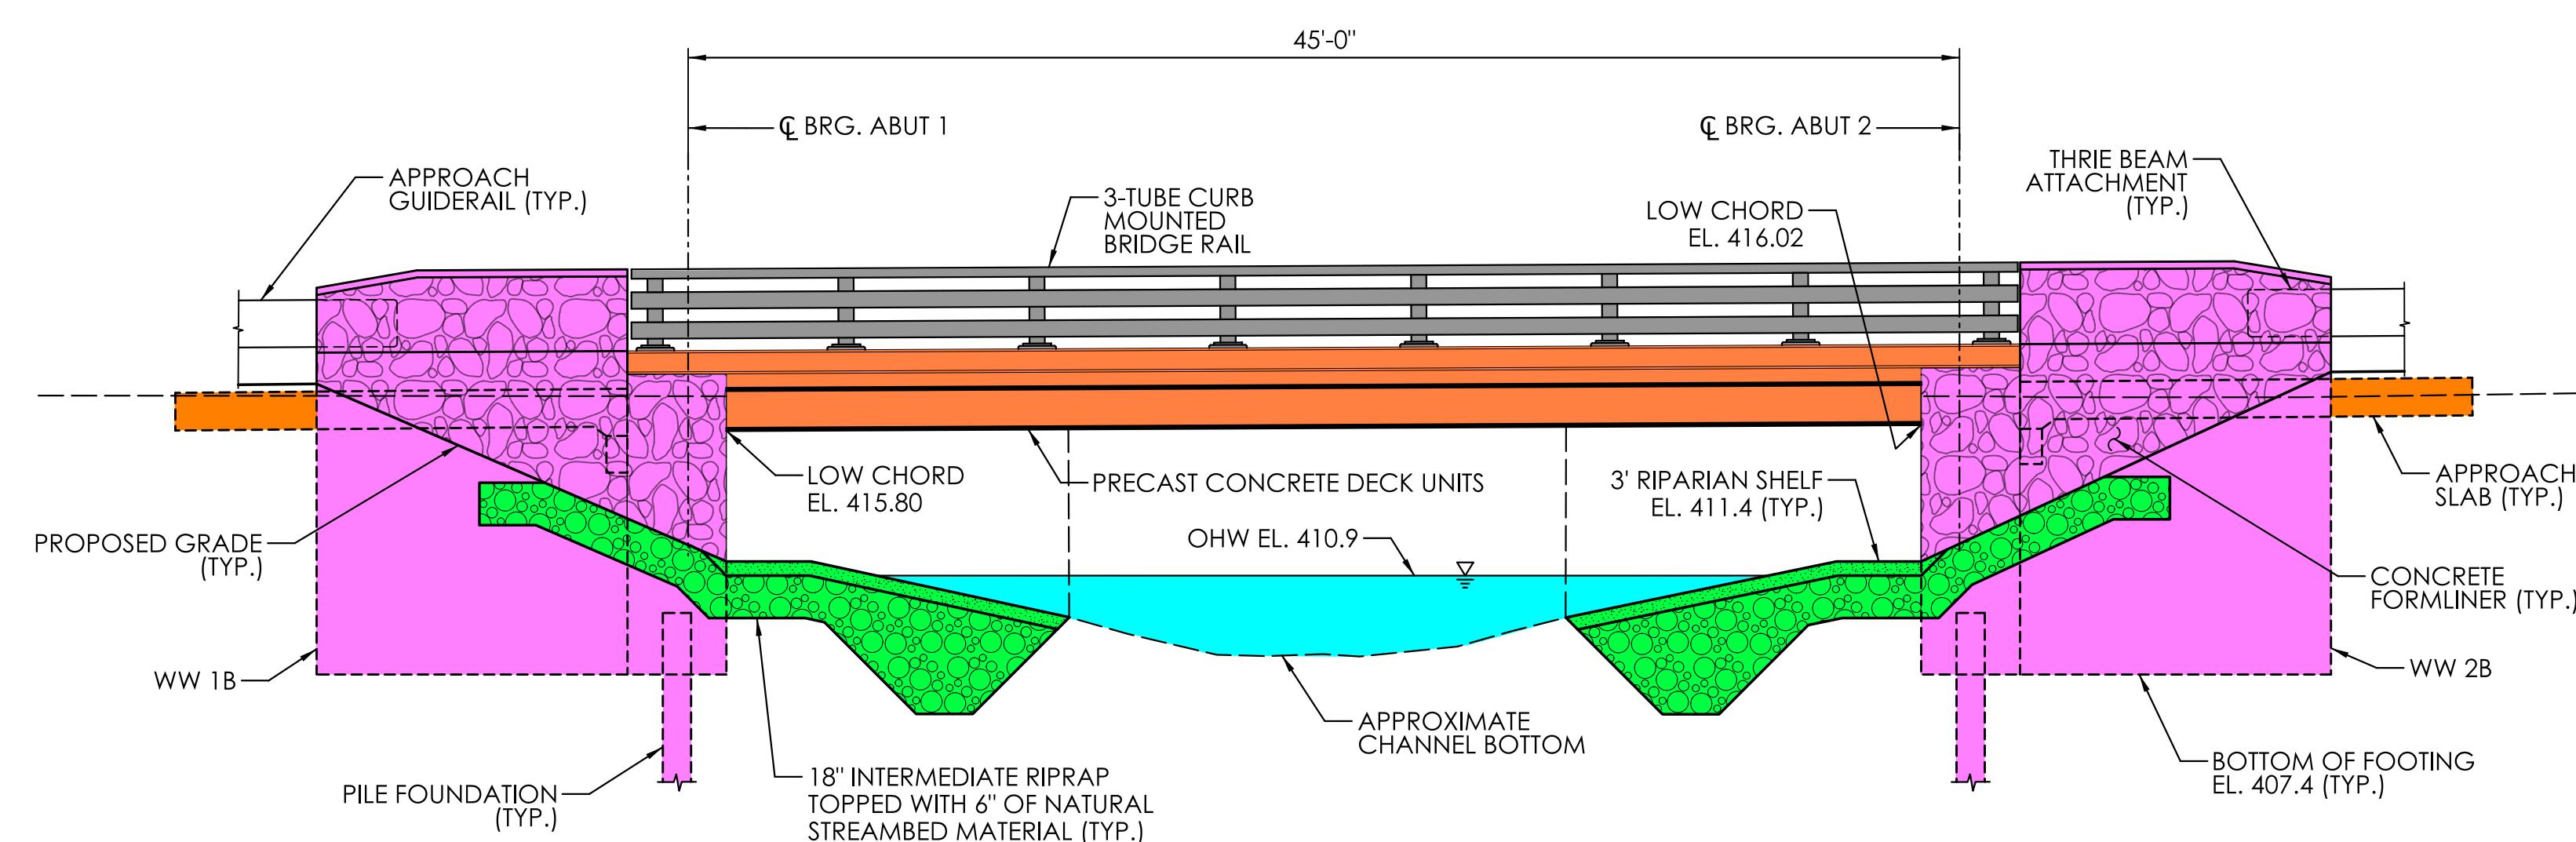

ELEVATION  
SCALE:  $\frac{3}{16}$ " = 1'-0"

LEGEND

- PROPOSED BRIDGE
- PROPOSED SUBSTRUCTURE
- OPEN BRIDGE RAILING
- PROPOSED GRADING
- WATERCOURSE

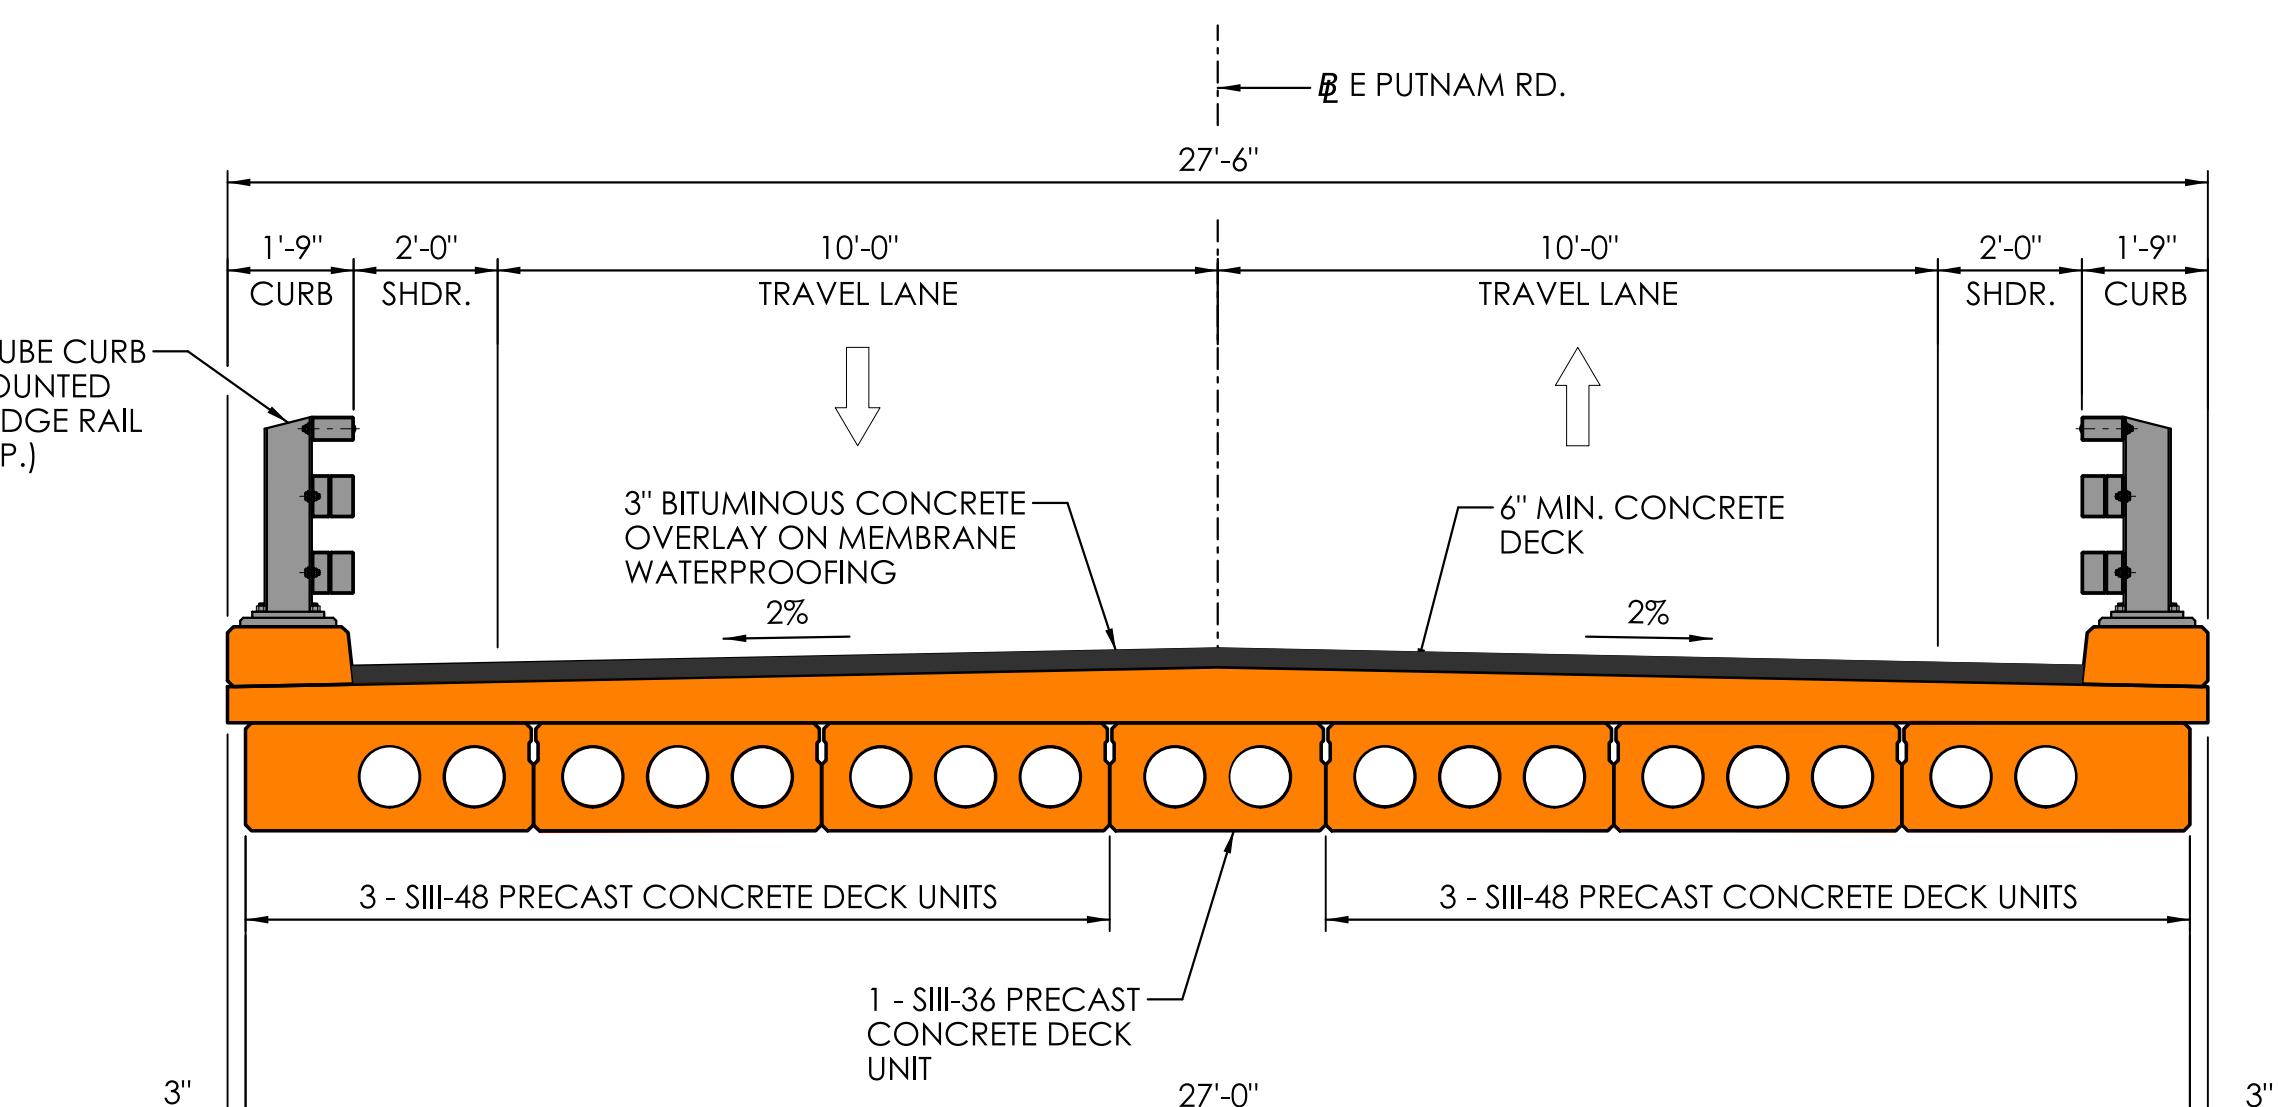

TYPICAL SECTION  
SCALE:  $\frac{3}{8}$ " = 1'-0"

LEGEND

- PROPOSED BRIDGE
- PAVEMENT
- OPEN BRIDGE RAILING

REVISION DESCRIPTION

SIGNATURE BLOCK: **GMP**  
GM2 ASSOCIATES, INC.  
115 GLASTONBURY BLVD.  
GLASTONBURY, CT 06033  
DESIGNER/DRAFTER: PBR  
CHECKED BY: GA



SCALE AS NOTED

CONNECTICUT  
DEPARTMENT OF  
TRANSPORTATION

PROJECT TITLE:  
**REPLACEMENT OF BRIDGE NO. 04764, E PUTNAM ROAD  
OVER CADY BROOK**

TOWN(S):


PUTNAM

DRAWING TITLE:

**GENERAL PLAN -  
ALTERNATIVE 1**

PROJECT NO.: **0115-0124**

DRAWING NO.: **S-01**  
SHEET NO.: **1**

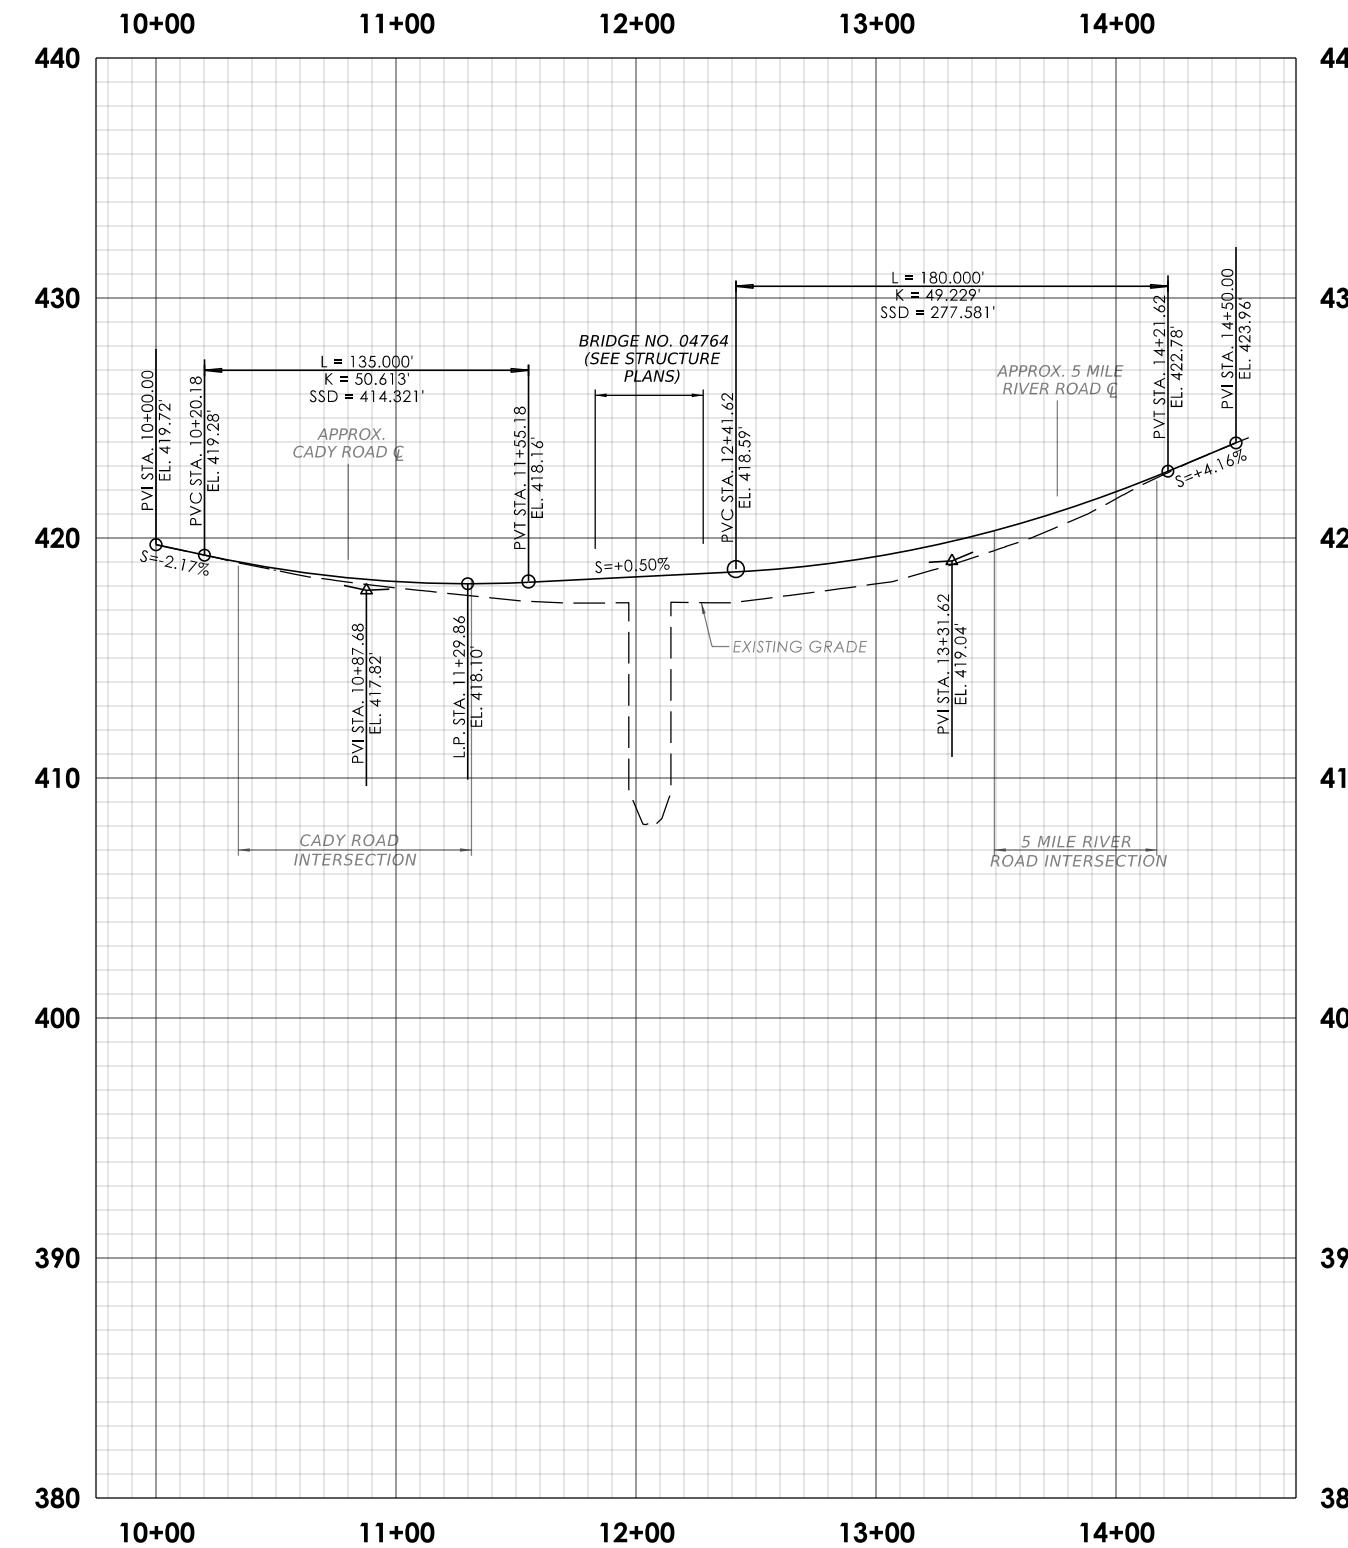

REV.	DATE	REVISION DESCRIPTION

SIGNATURE BLOCK:  
**GM2**  
 GM2 ASSOCIATES, INC.  
 Glastonbury, CT 06033  
 DESIGNER/DRAFTER: DDIKON CHECKED BY: CVERGE

0 40 80  
 HORIZONTAL SCALE IN FEET  
 0 4 8  
 VERTICAL SCALE IN FEET



CONNECTICUT  
 DEPARTMENT OF  
 TRANSPORTATION

PROJECT TITLE:  
**REPLACEMENT OF BRIDGE NO. 04764, E PUTNAM ROAD  
 OVER CADY BROOK**

TOWN(S):  
**PUTNAM**


DRAWING TITLE:  
**PROPOSED PROFILE  
 ALTERNATIVE 1**

PROJECT NO.:  
**0115-0124**

DRAWING NO.:  
**PRO-01**

SHEET NO.:  
**1**



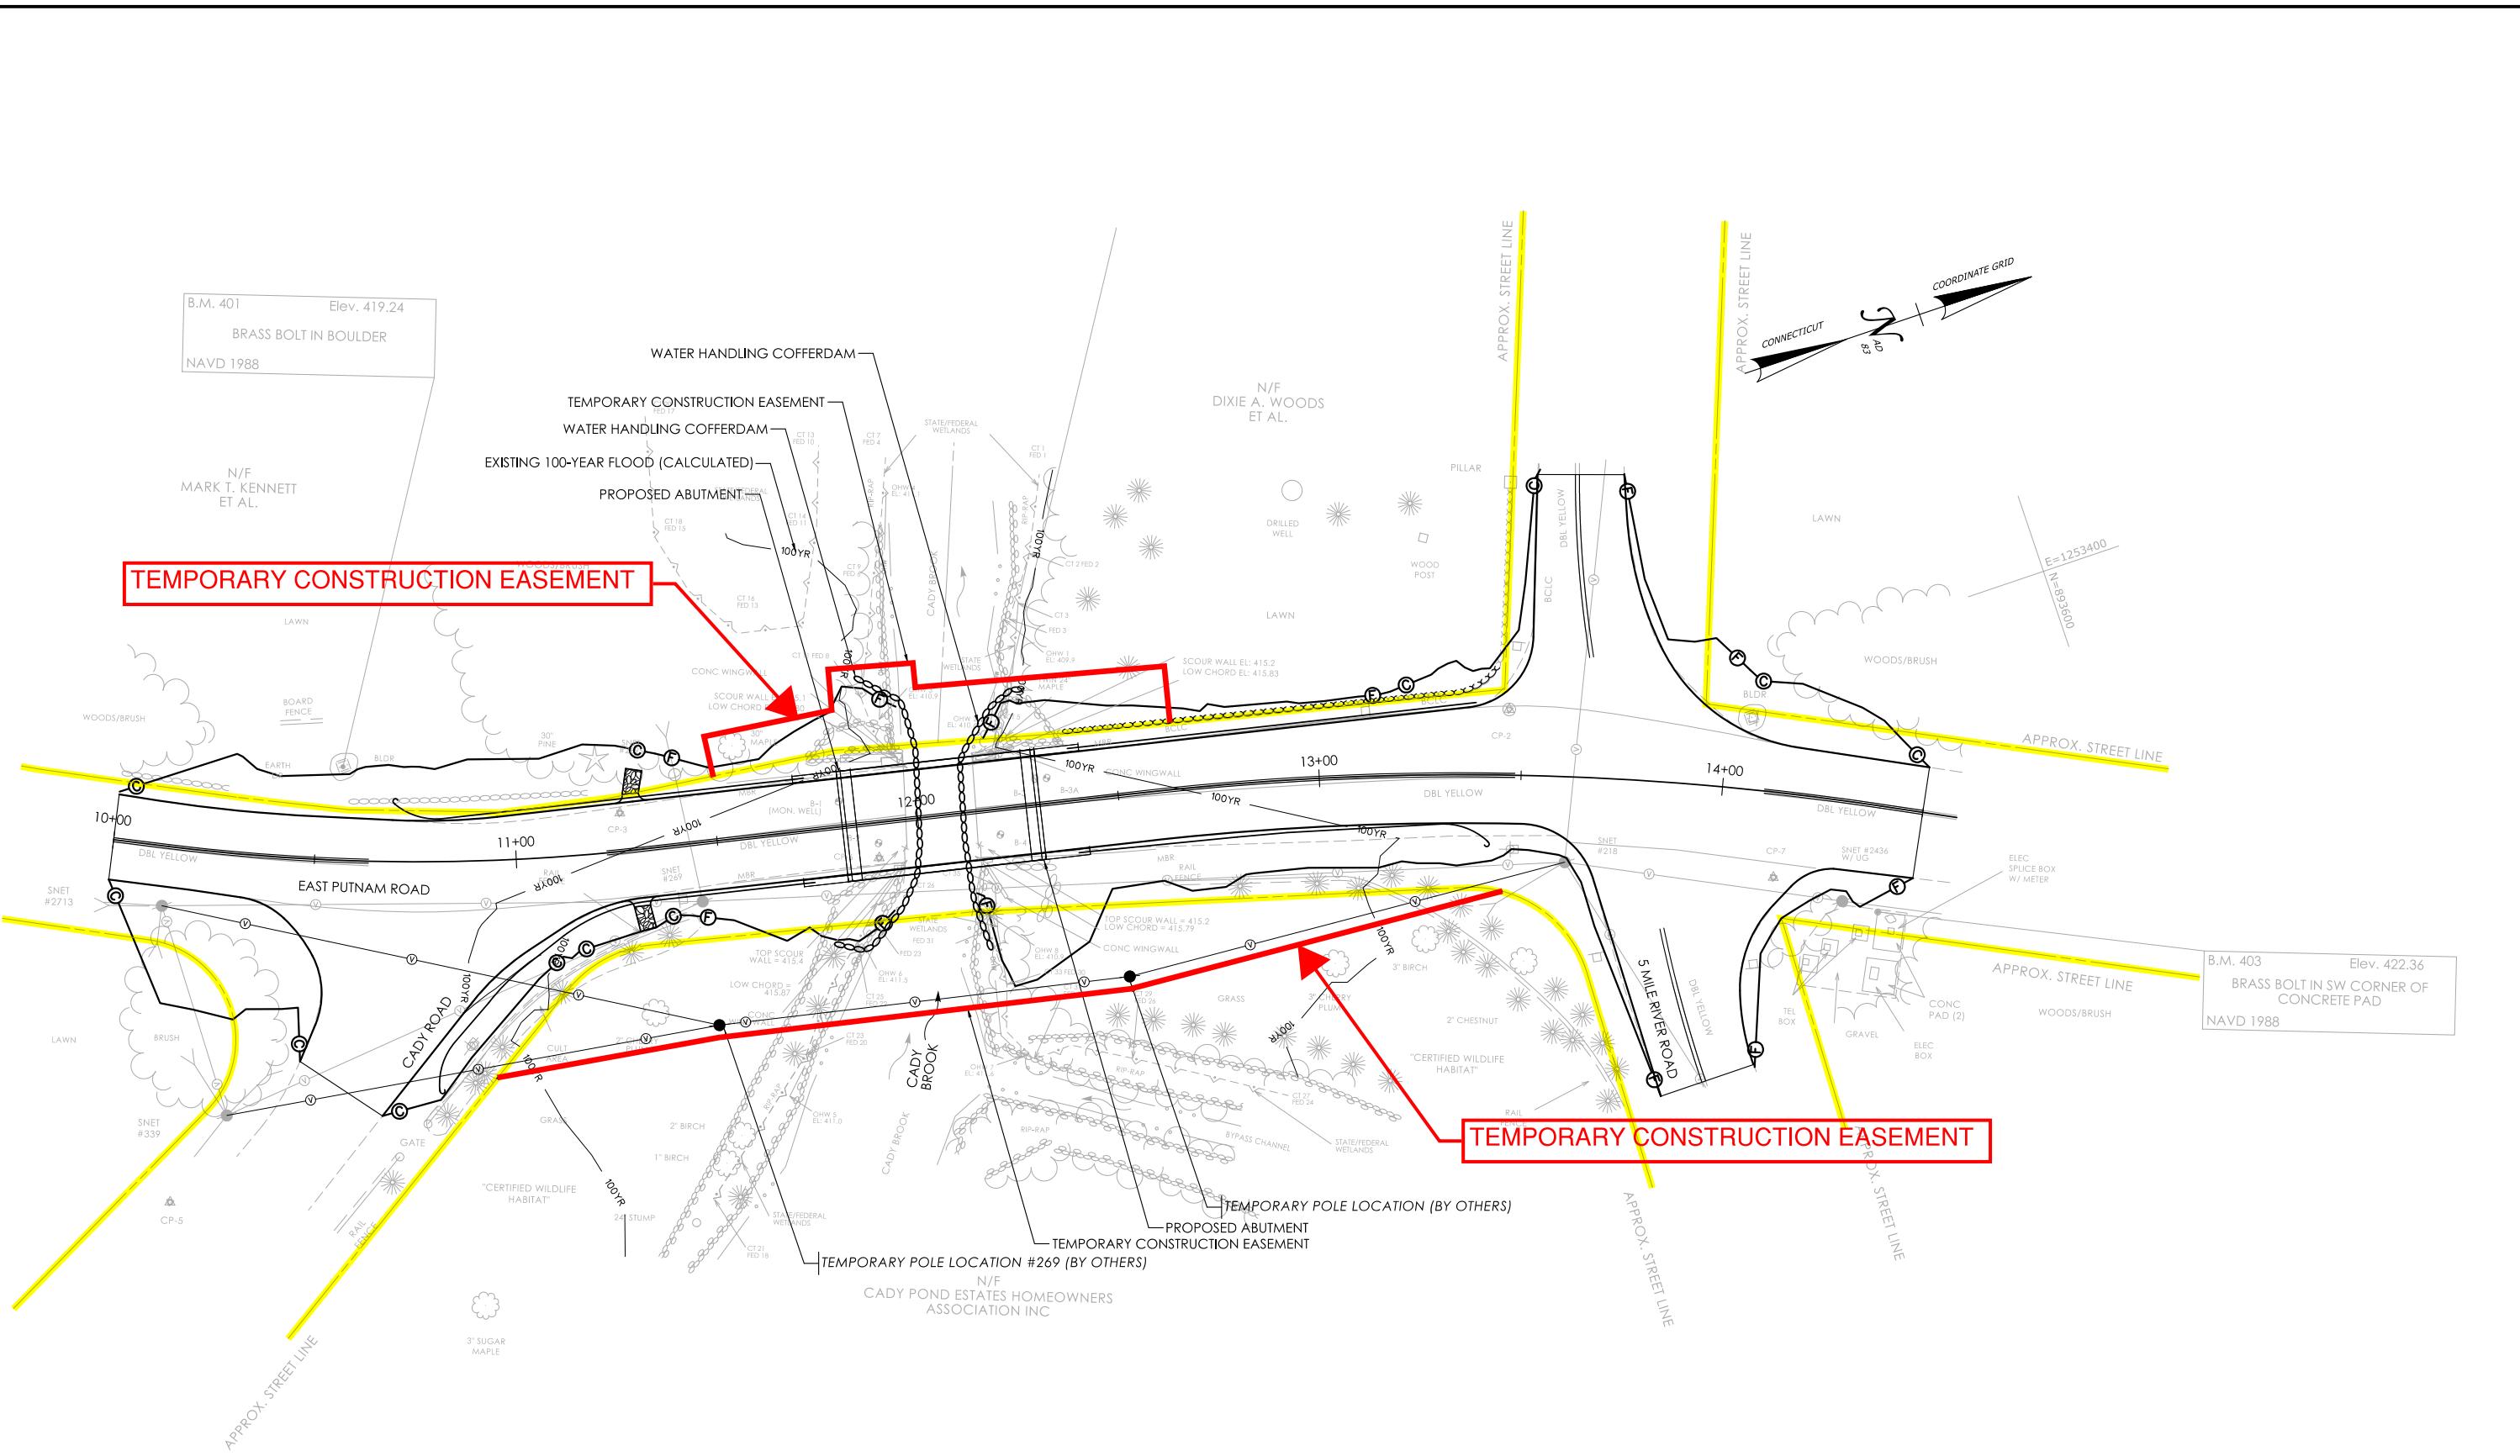


REVISION	DESCRIPTION

SIGNATURE BLOCK:  
 Glastonbury, CT 06033

DESIGNER/DRAFTER: DDikon

CHECKED BY: CVERGE

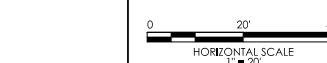

PROJECT TITLE:  
**REPLACEMENT OF BRIDGE NO. 04764, E PUTNAM ROAD  
 OVER CADY BROOK**

TOWN(S):


**PUTNAM**

DRAWING TITLE:  
**TEMPORARY WORKS -  
 WATER HANDLING &  
 OVERHEAD UTILITIES**

PROJECT NO.:  
**0115-0124**

DRAWING NO.:  
**WTR-01**

SHEET NO.:  
 1

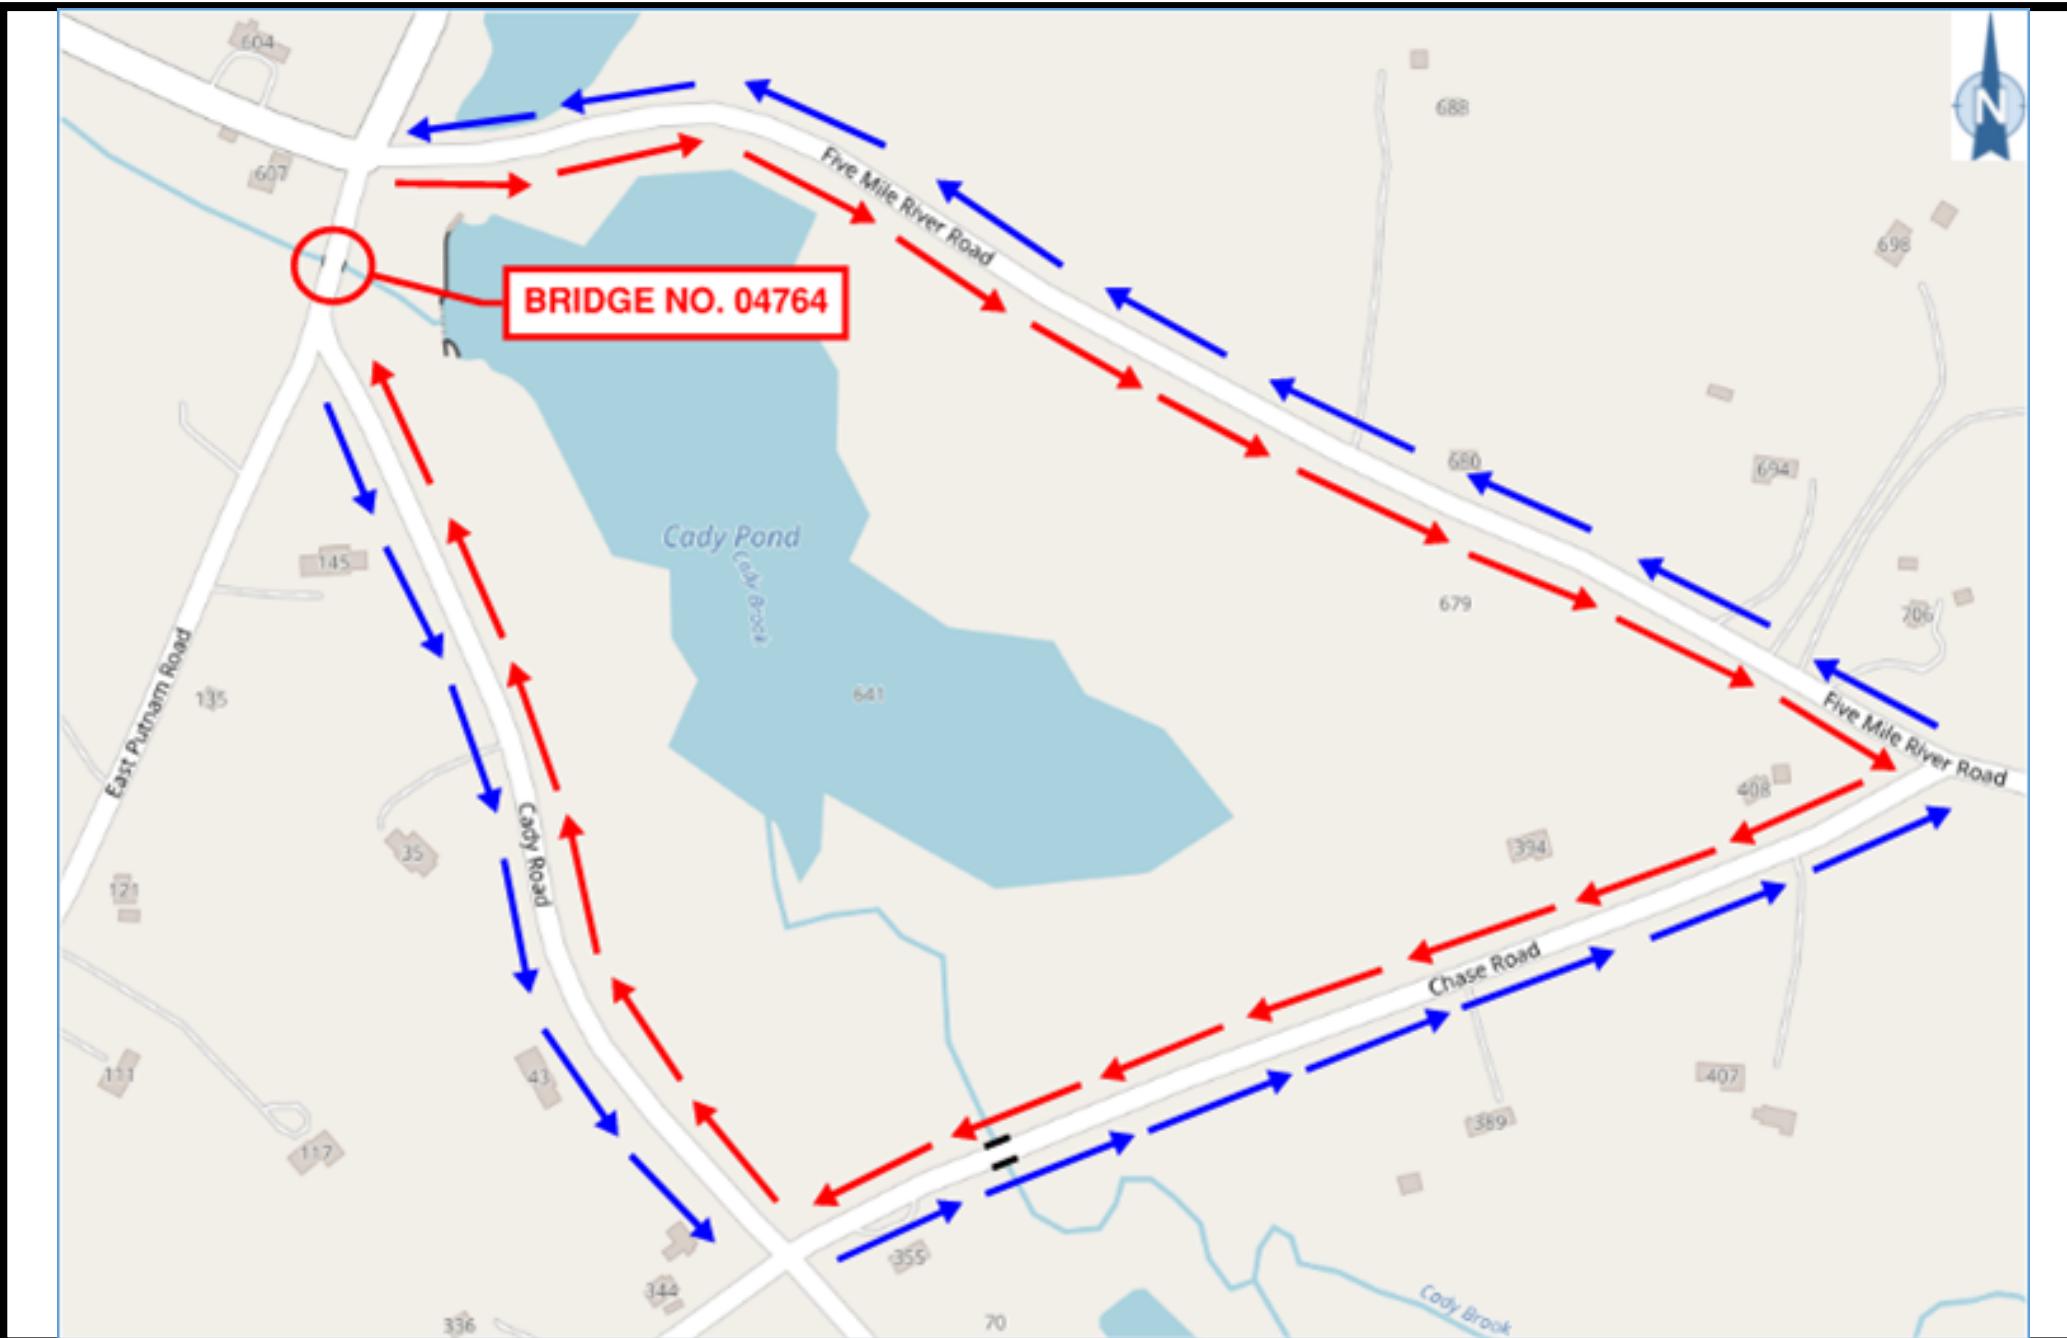

## DETOUR PLAN

Project No. 0115-0124  
Bridge No. 04764  
East Putnam Road over Cady Brook  
Town of Putnam