



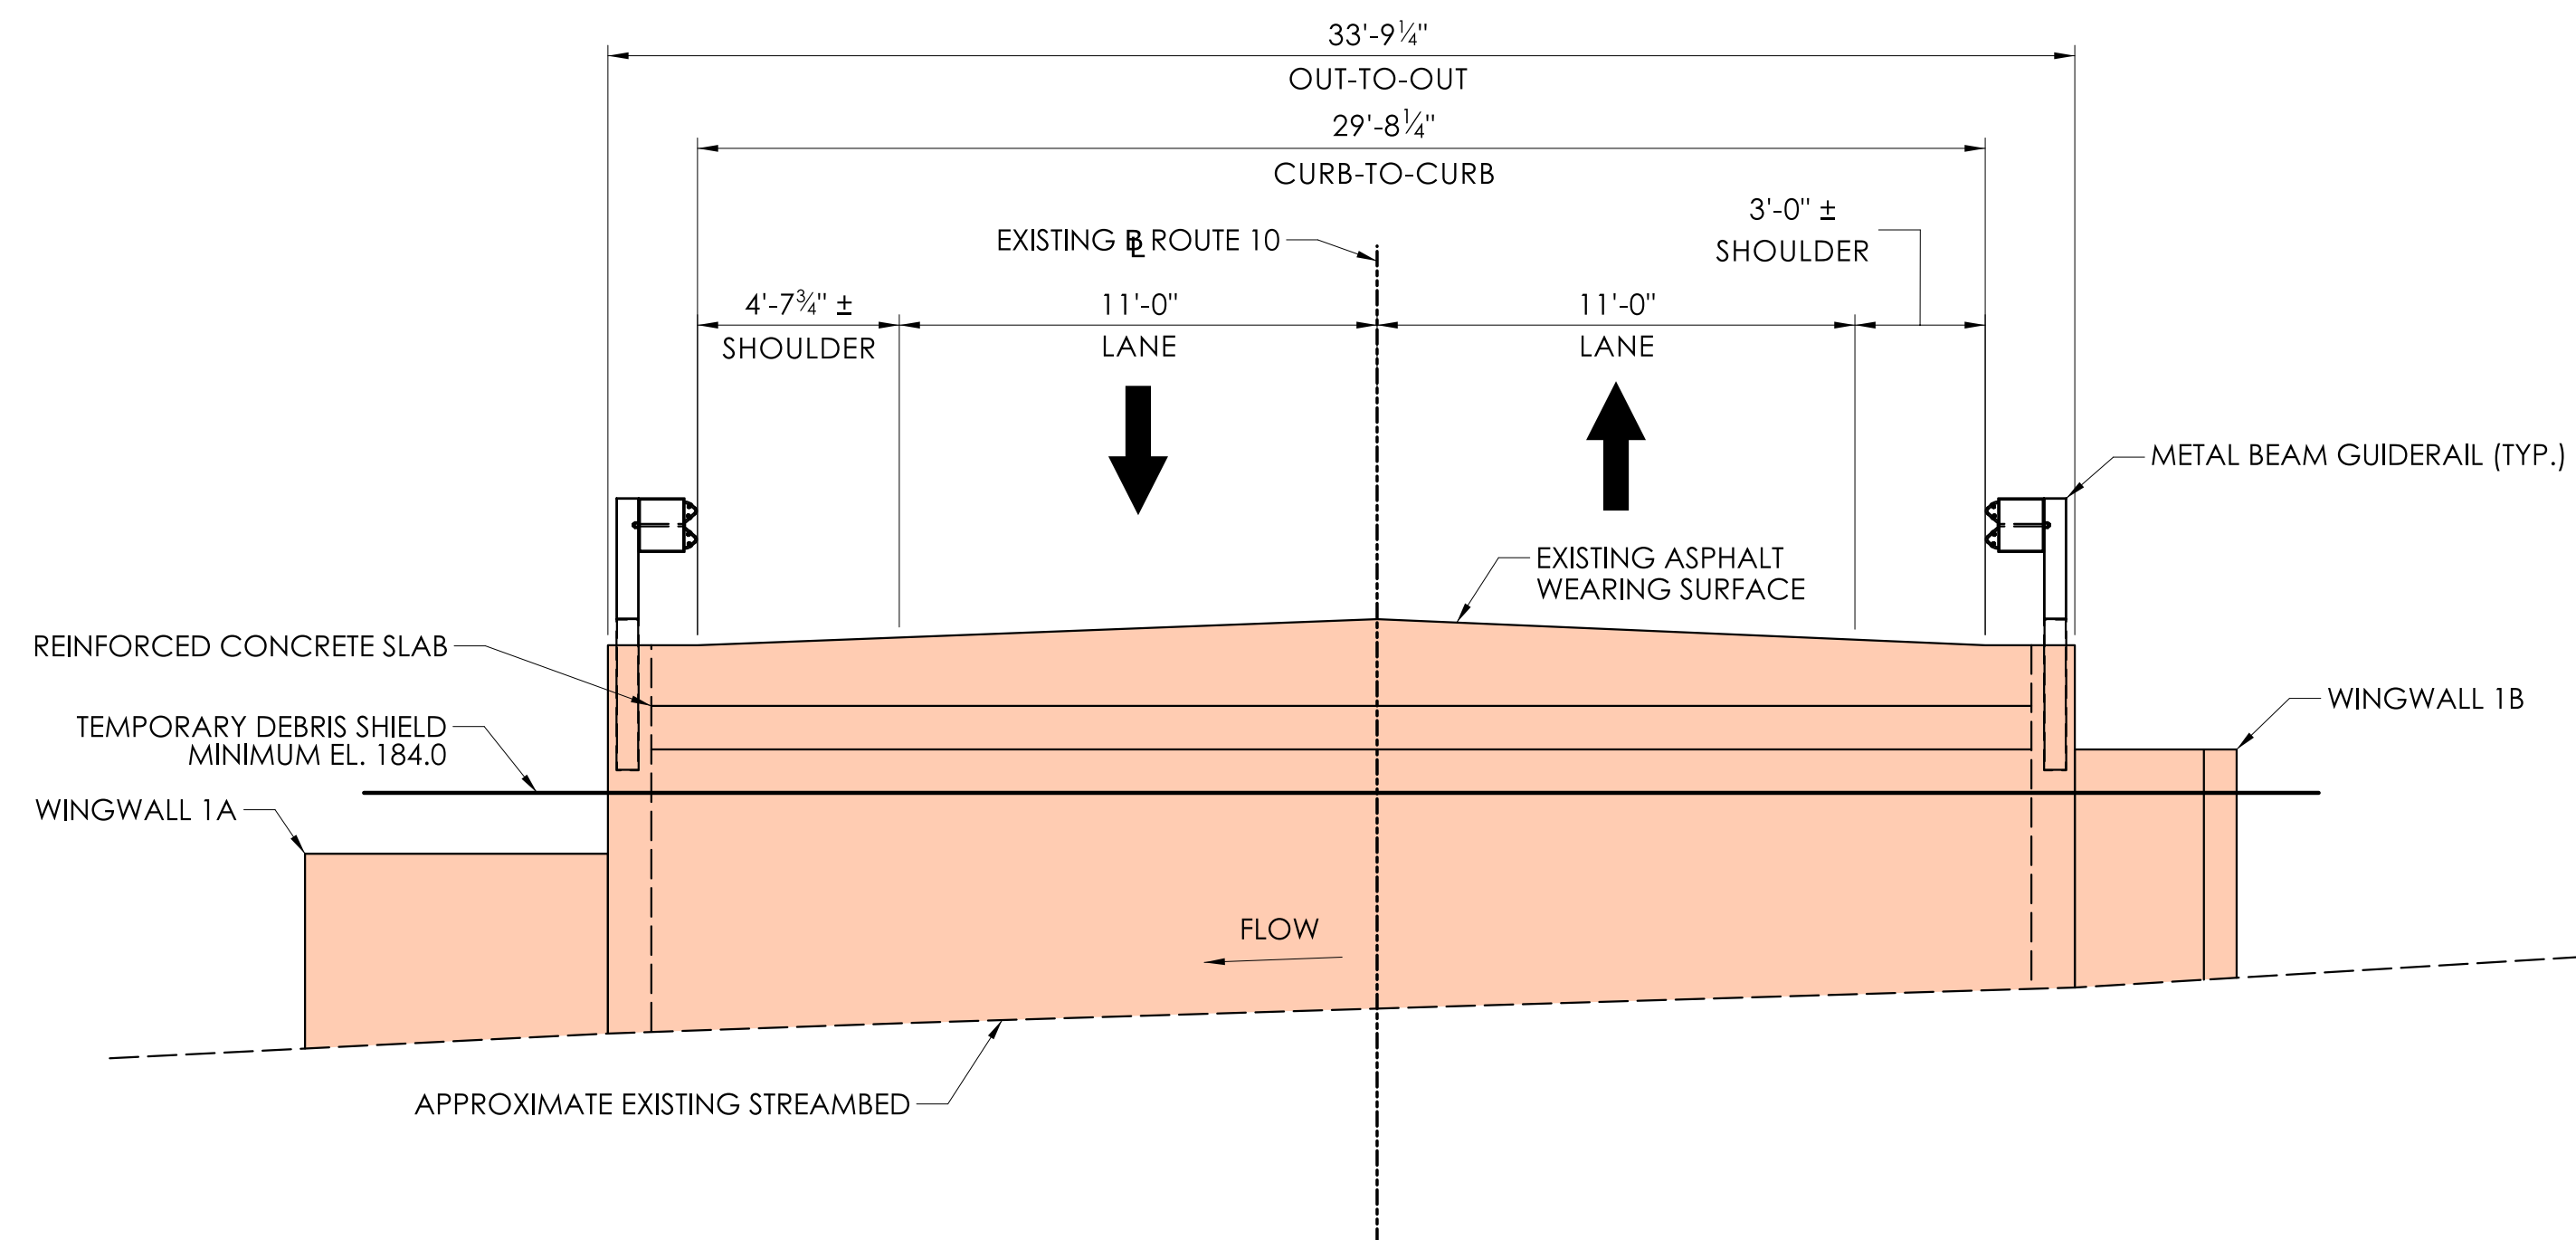

EXISTING CROSS SECTION
SCALE: 1/4"=1'-0"

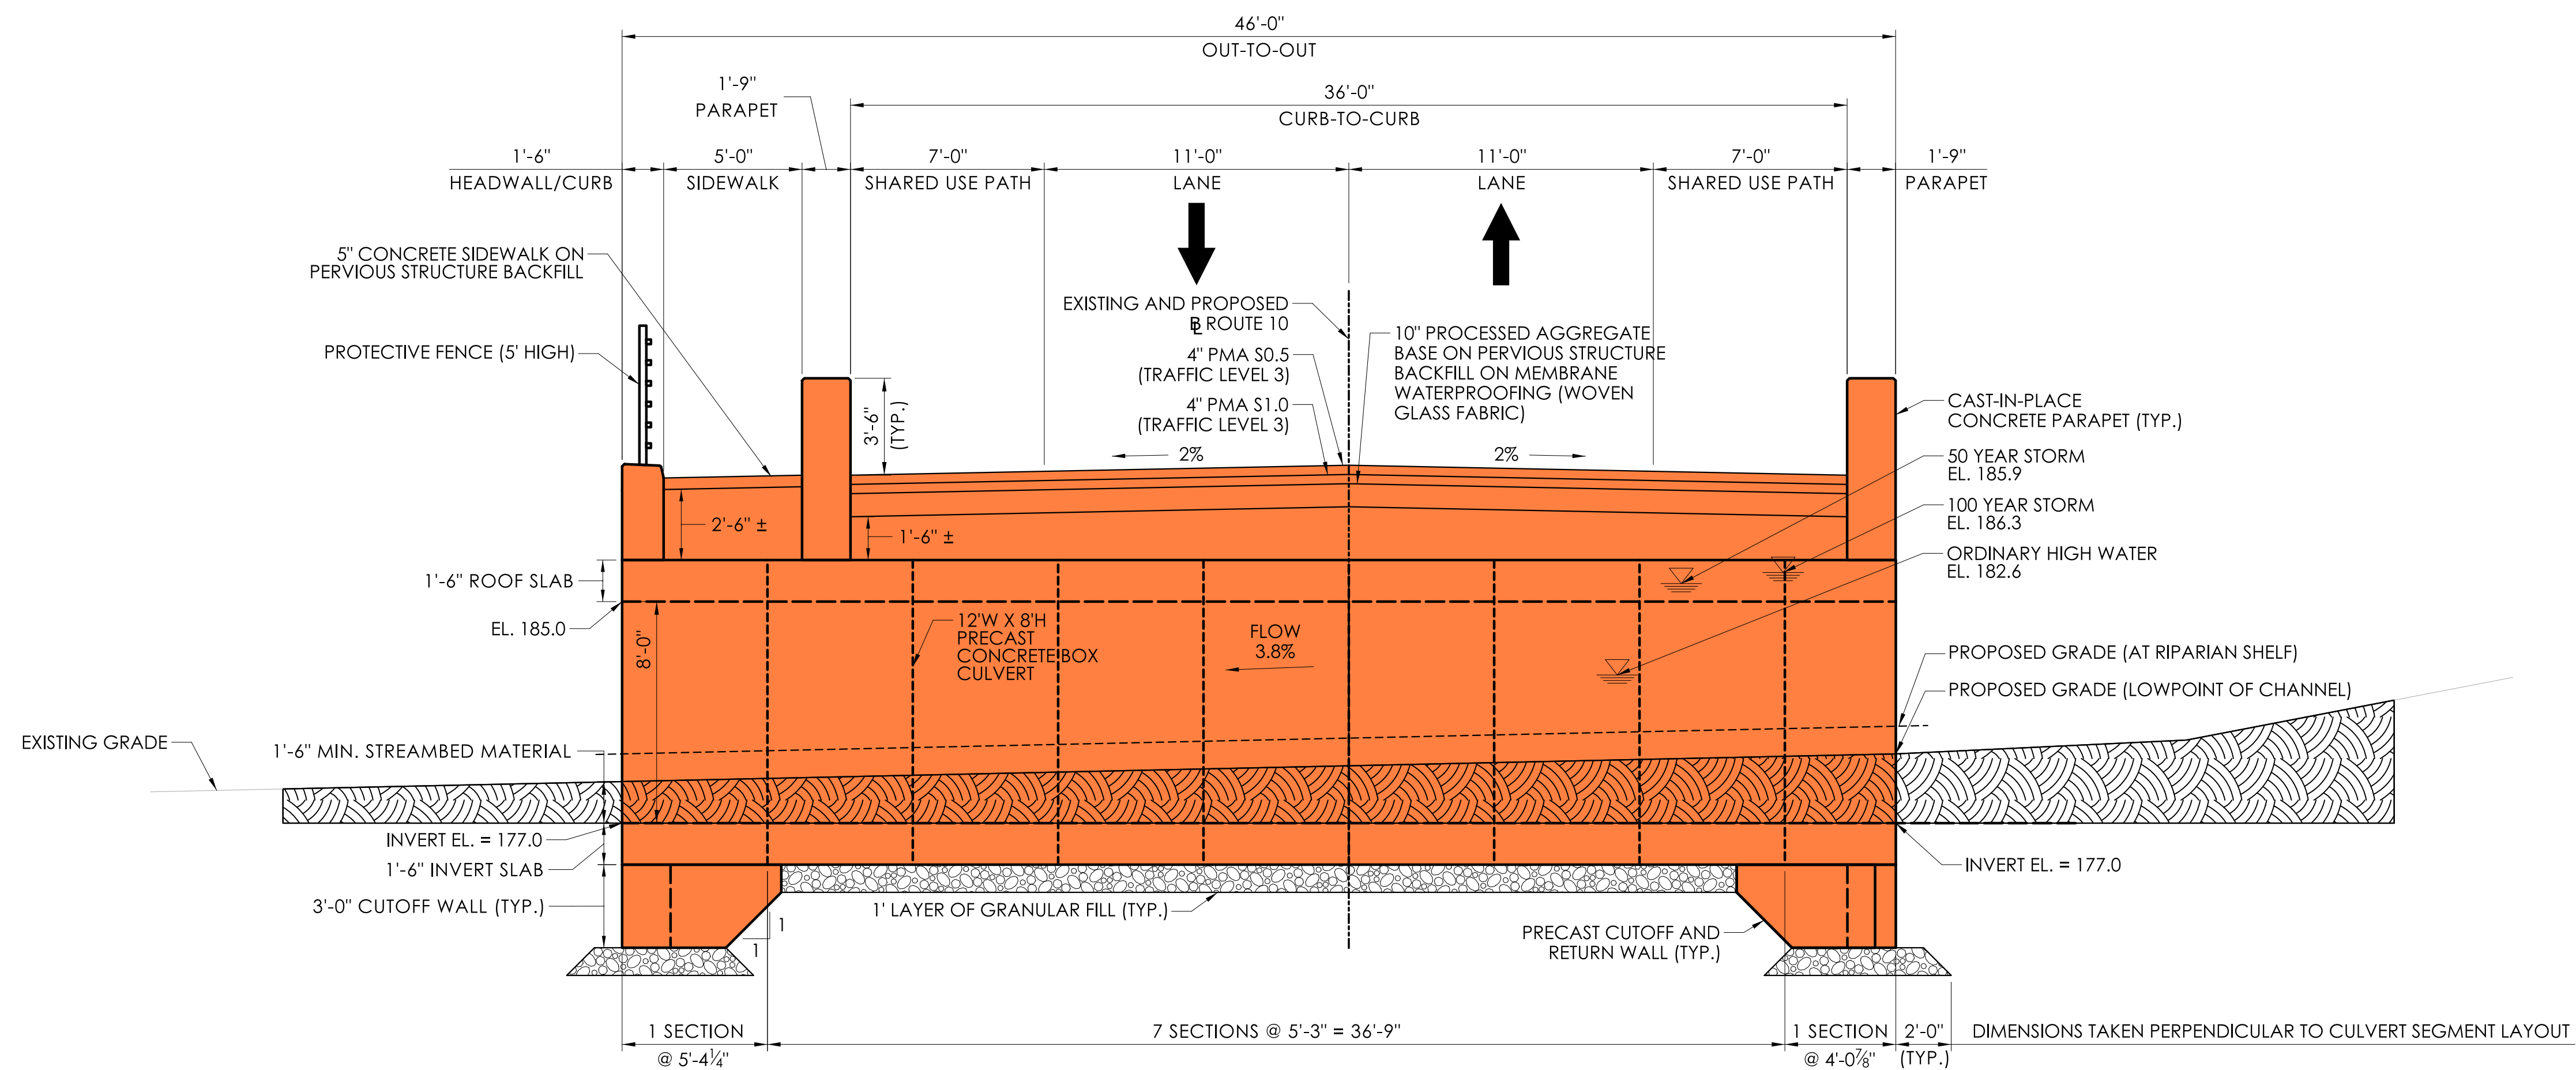


PROPOSED CROSS SECTION
SCALE: 1/4"=1'-0"

LEGEND:

- PROPOSED STRUCTURE
- EXISTING STRUCTURE

REV.	DATE	REVISION DESCRIPTION

SIGNATURE BLOCK:	
DESIGNER/DRAFTER: A. BISI	CHECKED BY: M. HAREK

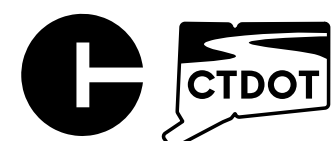


CONNECTICUT
DEPARTMENT OF
TRANSPORTATION

PROJECT TITLE:	REPLACEMENT OF BRIDGE NO. 02112; ROUTE 10 OVER UNNAMED BROOK
----------------	---

TOWN(S):	AVON
----------	------

DRAWING TITLE:	CROSS SECTIONS
----------------	----------------

PROJECT NO.:	0004-0136
DRAWING NO.:	S-03
SHEET NO.:	05.03

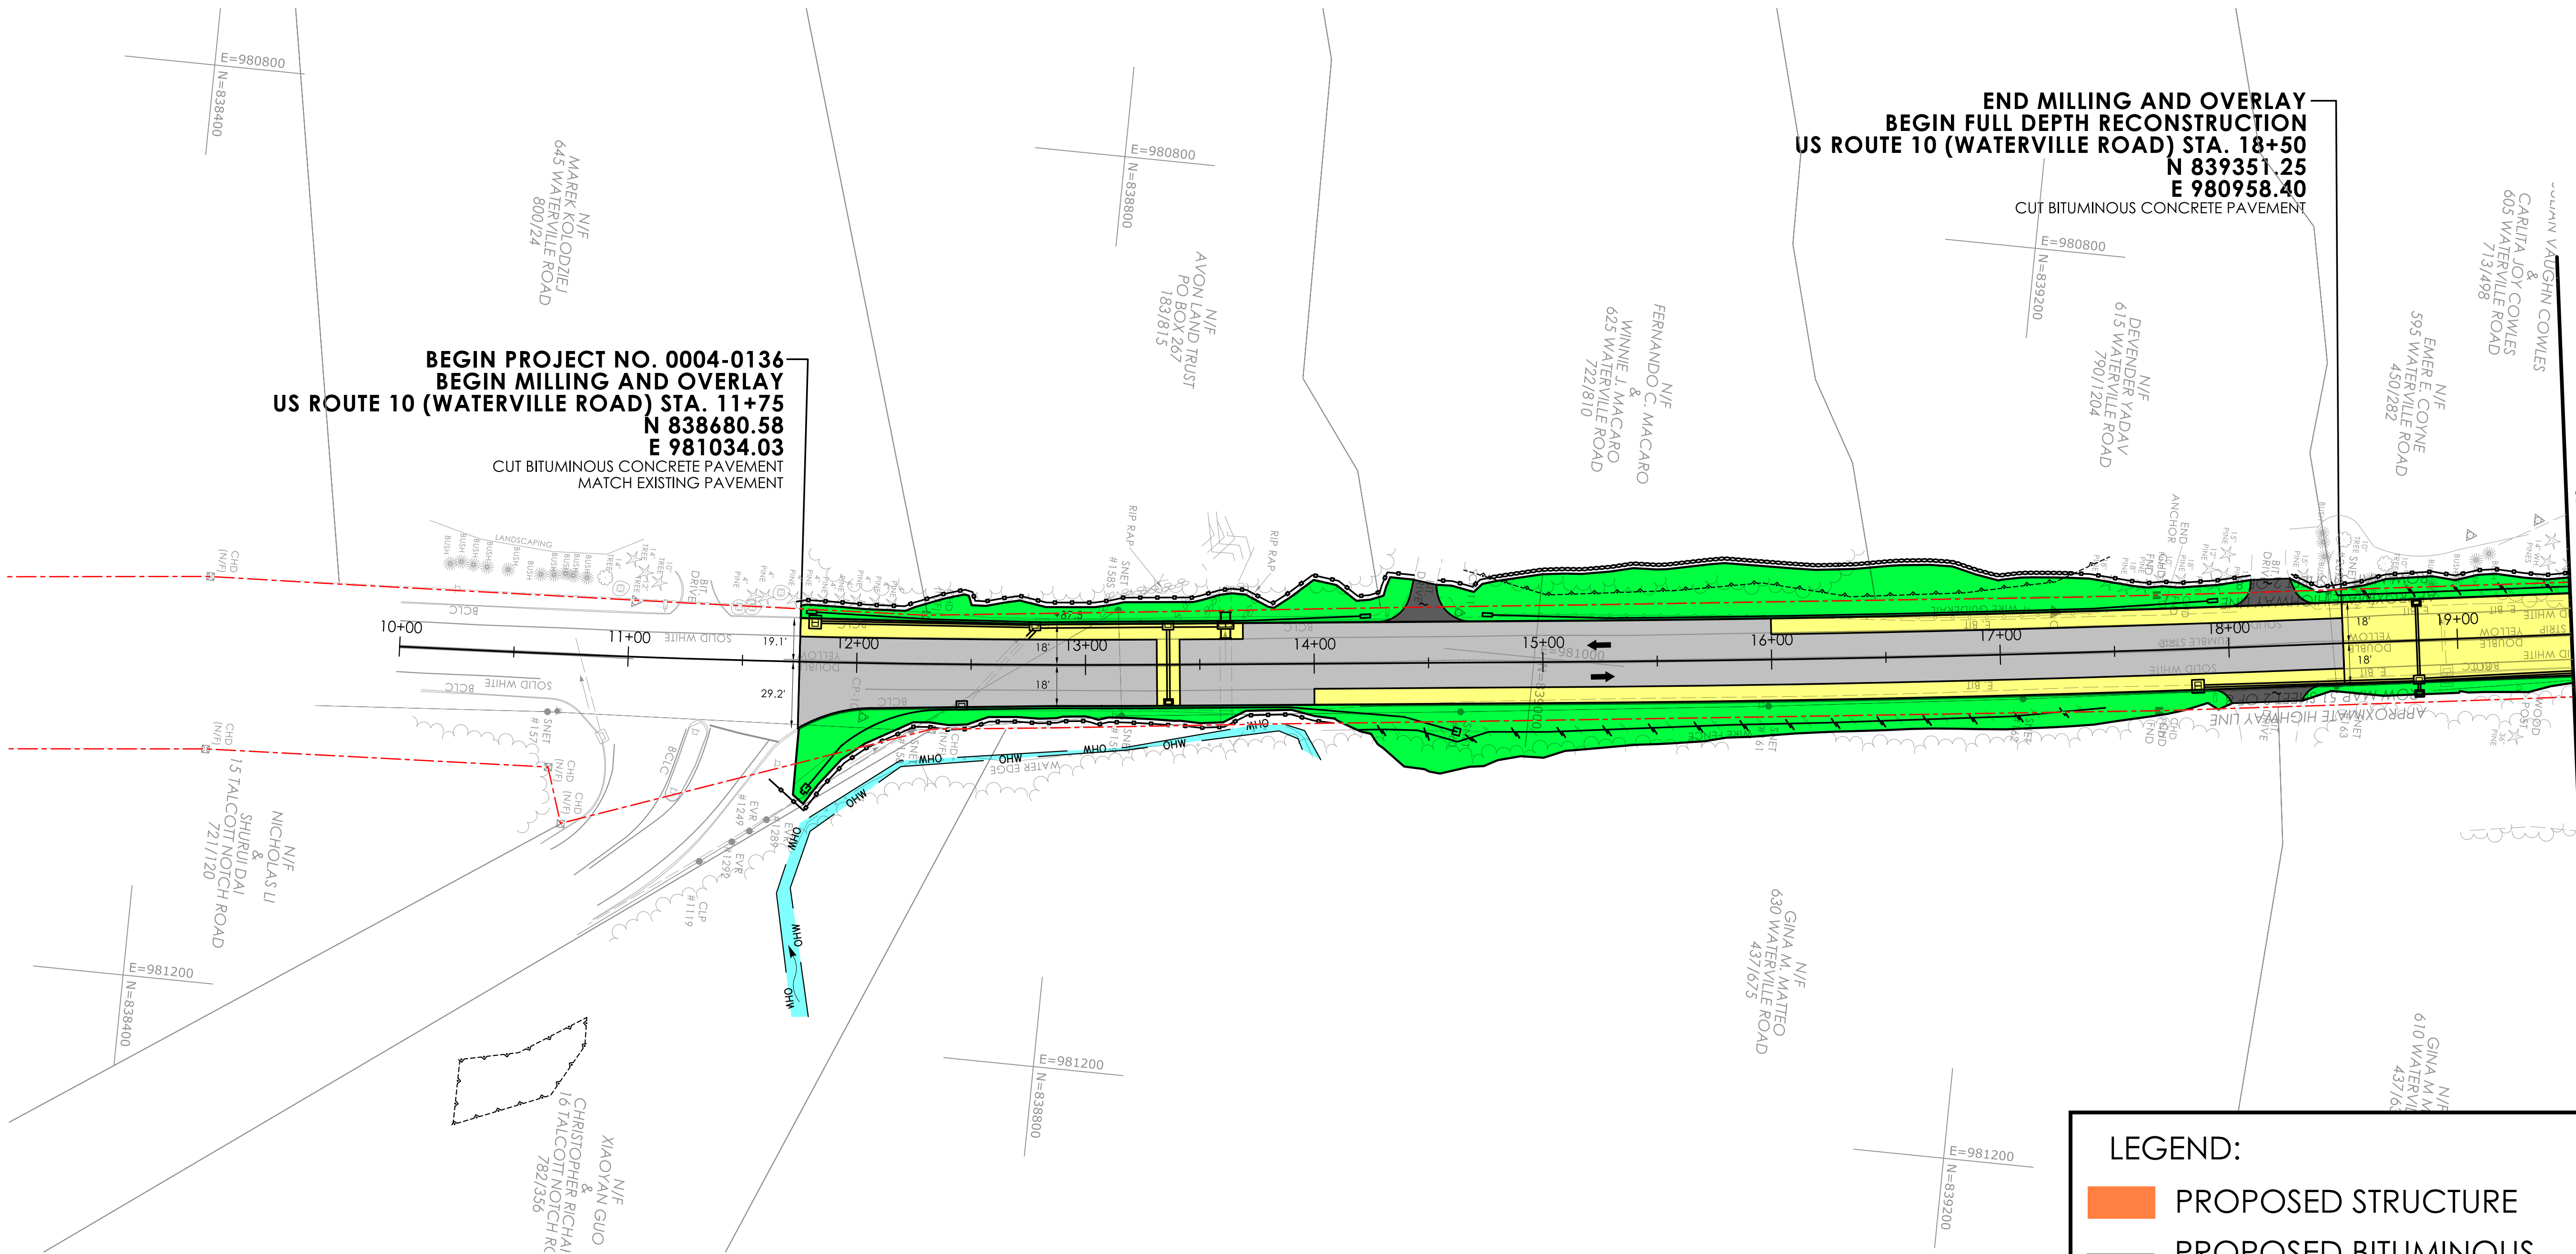

LEGEND:

- PROPOSED STRUCTURE
- PROPOSED BITUMINOUS CONCRETE DRIVEWAY
- PROPOSED MILLING AND OVERLAY
- FULL DEPTH RECONSTRUCTION
- PROPOSED GRADING
- WATERCOURSE
- HIGHWAY LINE

REV.	DATE	REVISION DESCRIPTION

SIGNATURE BLOCK:	
DESIGNER/DRAFTER: A. BISI	CHECKED BY: M. HABEK




CONNECTICUT
DEPARTMENT OF
TRANSPORTATION

PROJECT TITLE:	REPLACEMENT OF BRIDGE NO. 02112; ROUTE 10 OVER UNNAMED BROOK
----------------	---

TOWN(S):	AVON
----------	------

DRAWING TITLE:	HIGHWAY PLAN
----------------	--------------

PROJECT NO.:	0004-0136
DRAWING NO.:	PLN-01
SHEET NO.:	

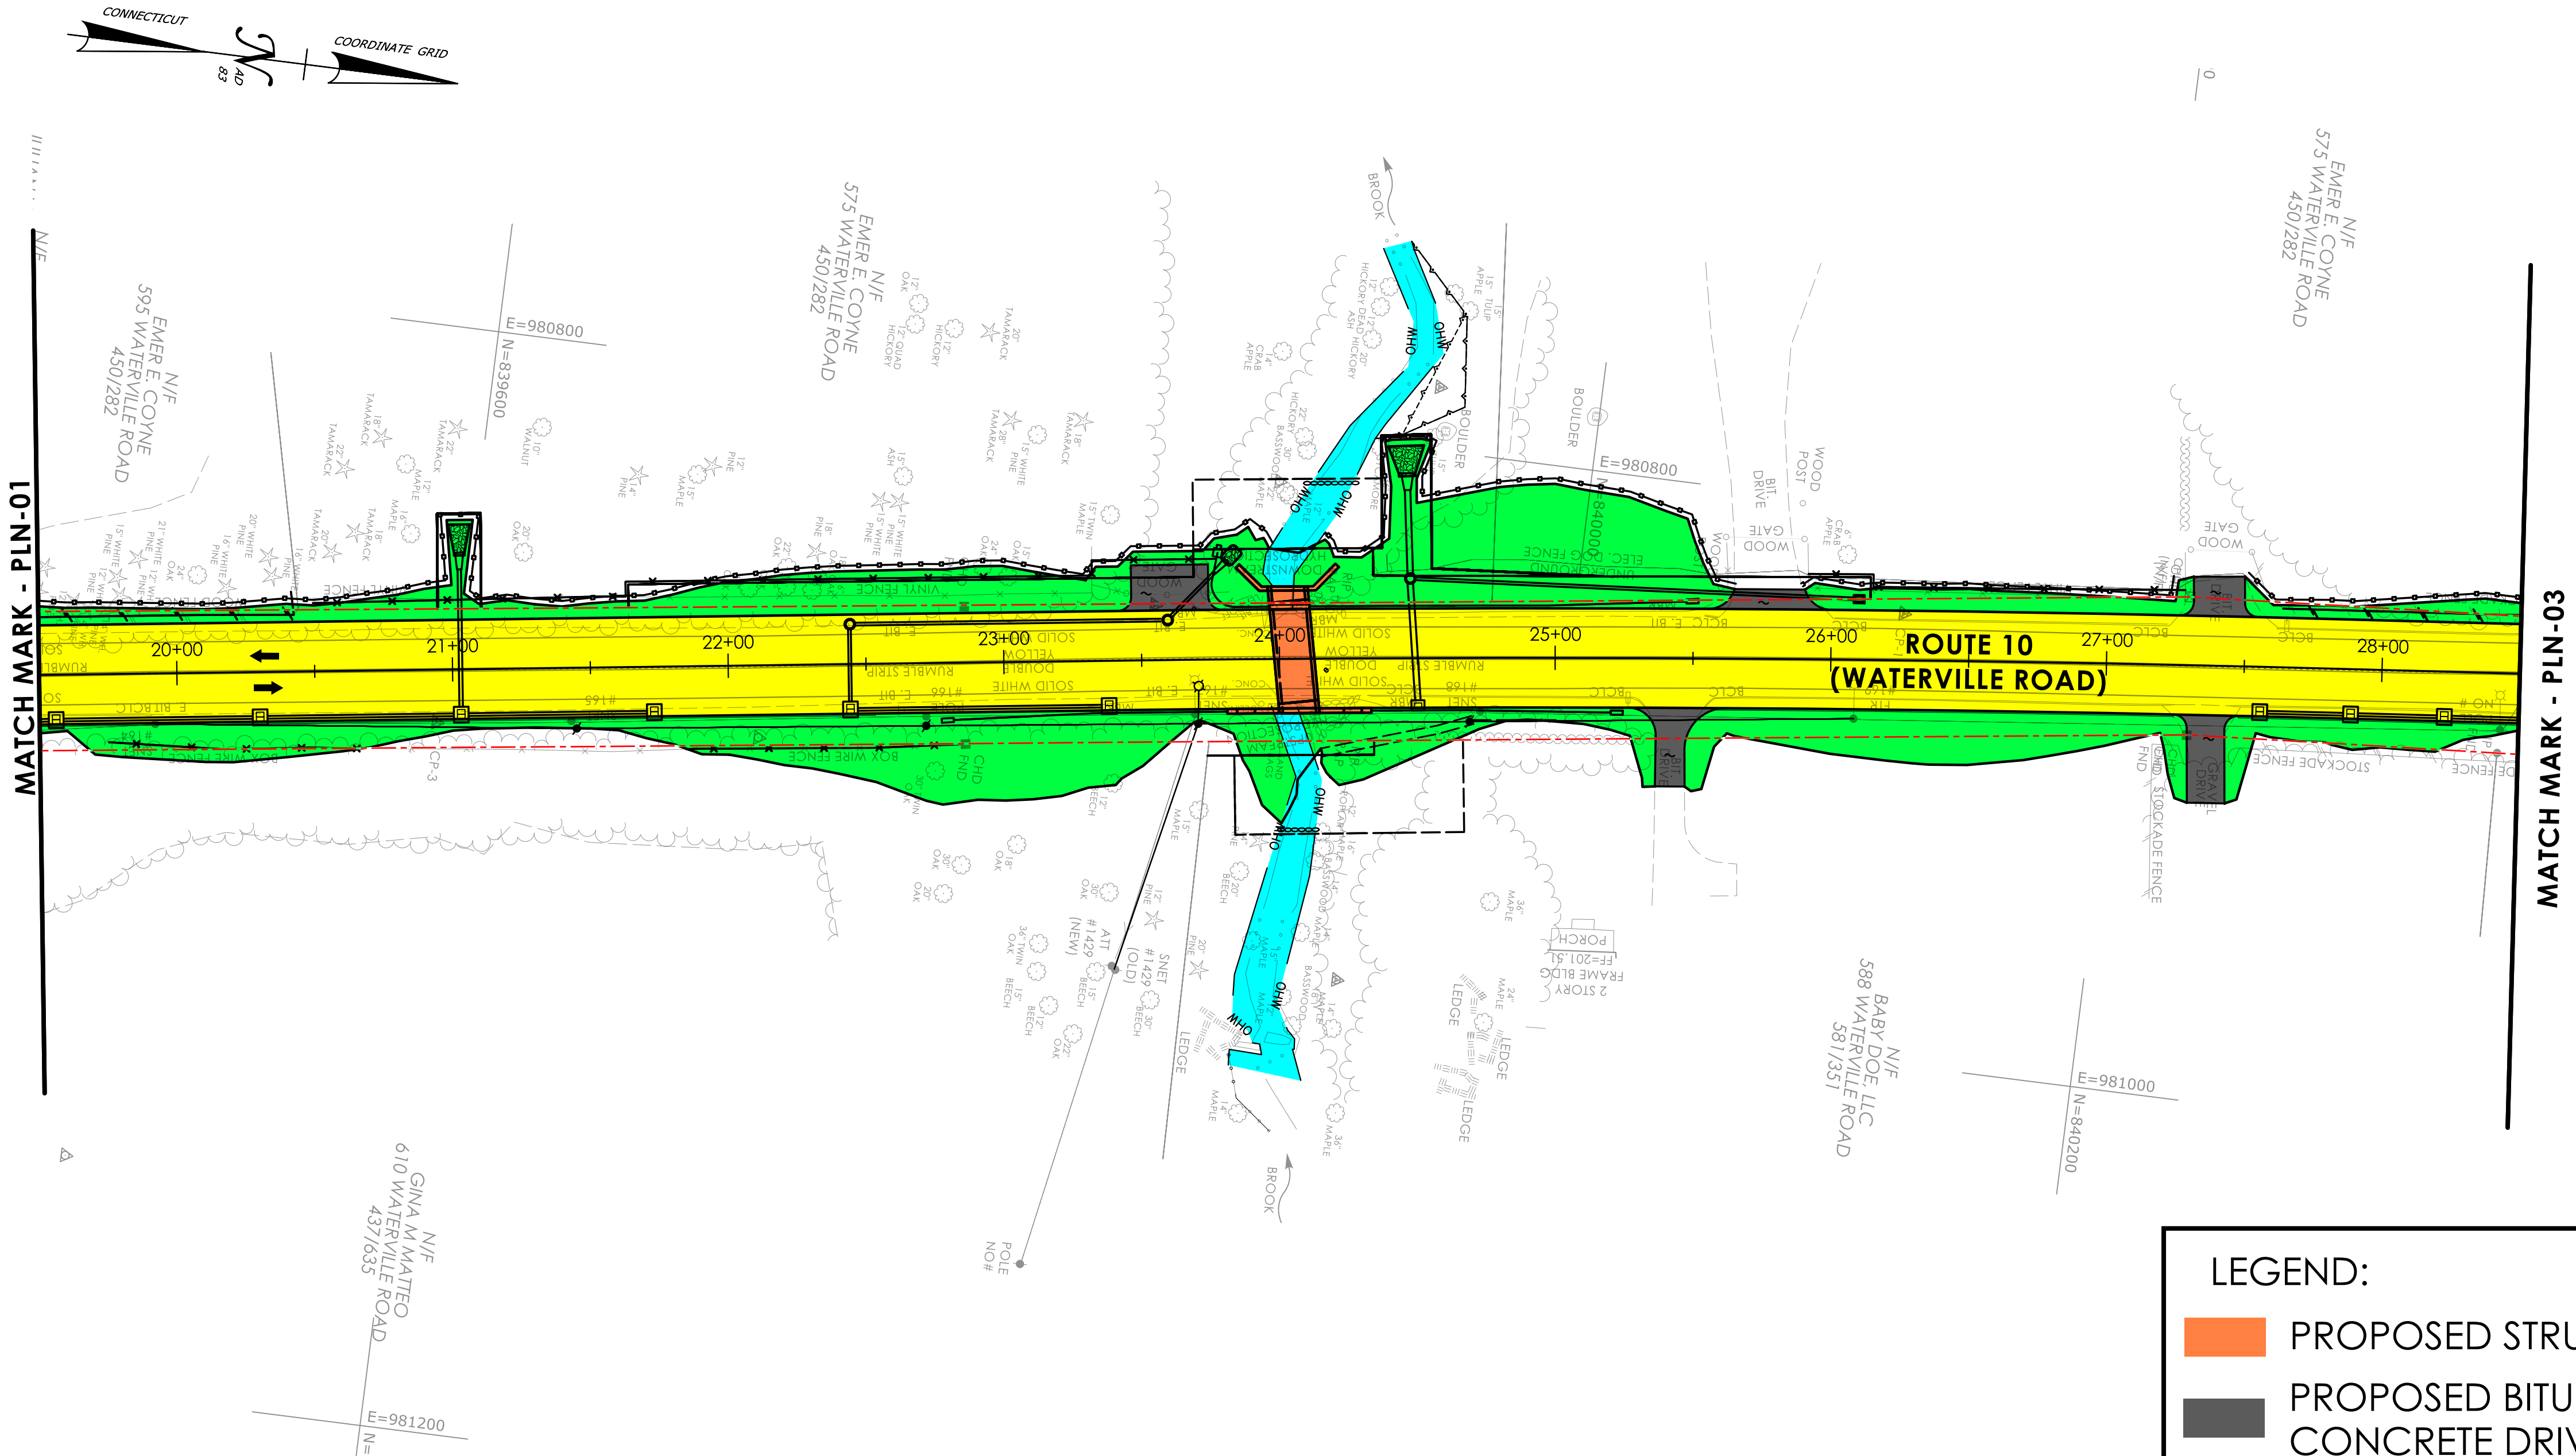


LEGEND:

- PROPOSED STRUCTURE
- PROPOSED BITUMINOUS CONCRETE DRIVEWAY
- PROPOSED MILLING AND OVERLAY
- FULL DEPTH RECONSTRUCTION
- PROPOSED GRADING
- WATERCOURSE
- HIGHWAY LINE

REV.	DATE	REVISION DESCRIPTION

SIGNATURE BLOCK:

DESIGNER/DRAFTER: A. BISI CHECKED BY: M. HABEK

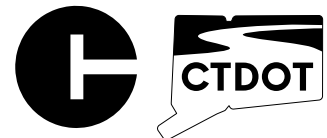

CONNECTICUT
DEPARTMENT OF
TRANSPORTATION

PROJECT TITLE:
**REPLACEMENT OF BRIDGE NO. 02112;
ROUTE 10 OVER UNNAMED BROOK**


TOWN(S):
AVON

DRAWING TITLE:
HIGHWAY PLAN

PROJECT NO.:
0004-0136

DRAWING NO.:
PLN-02

SHEET NO.:

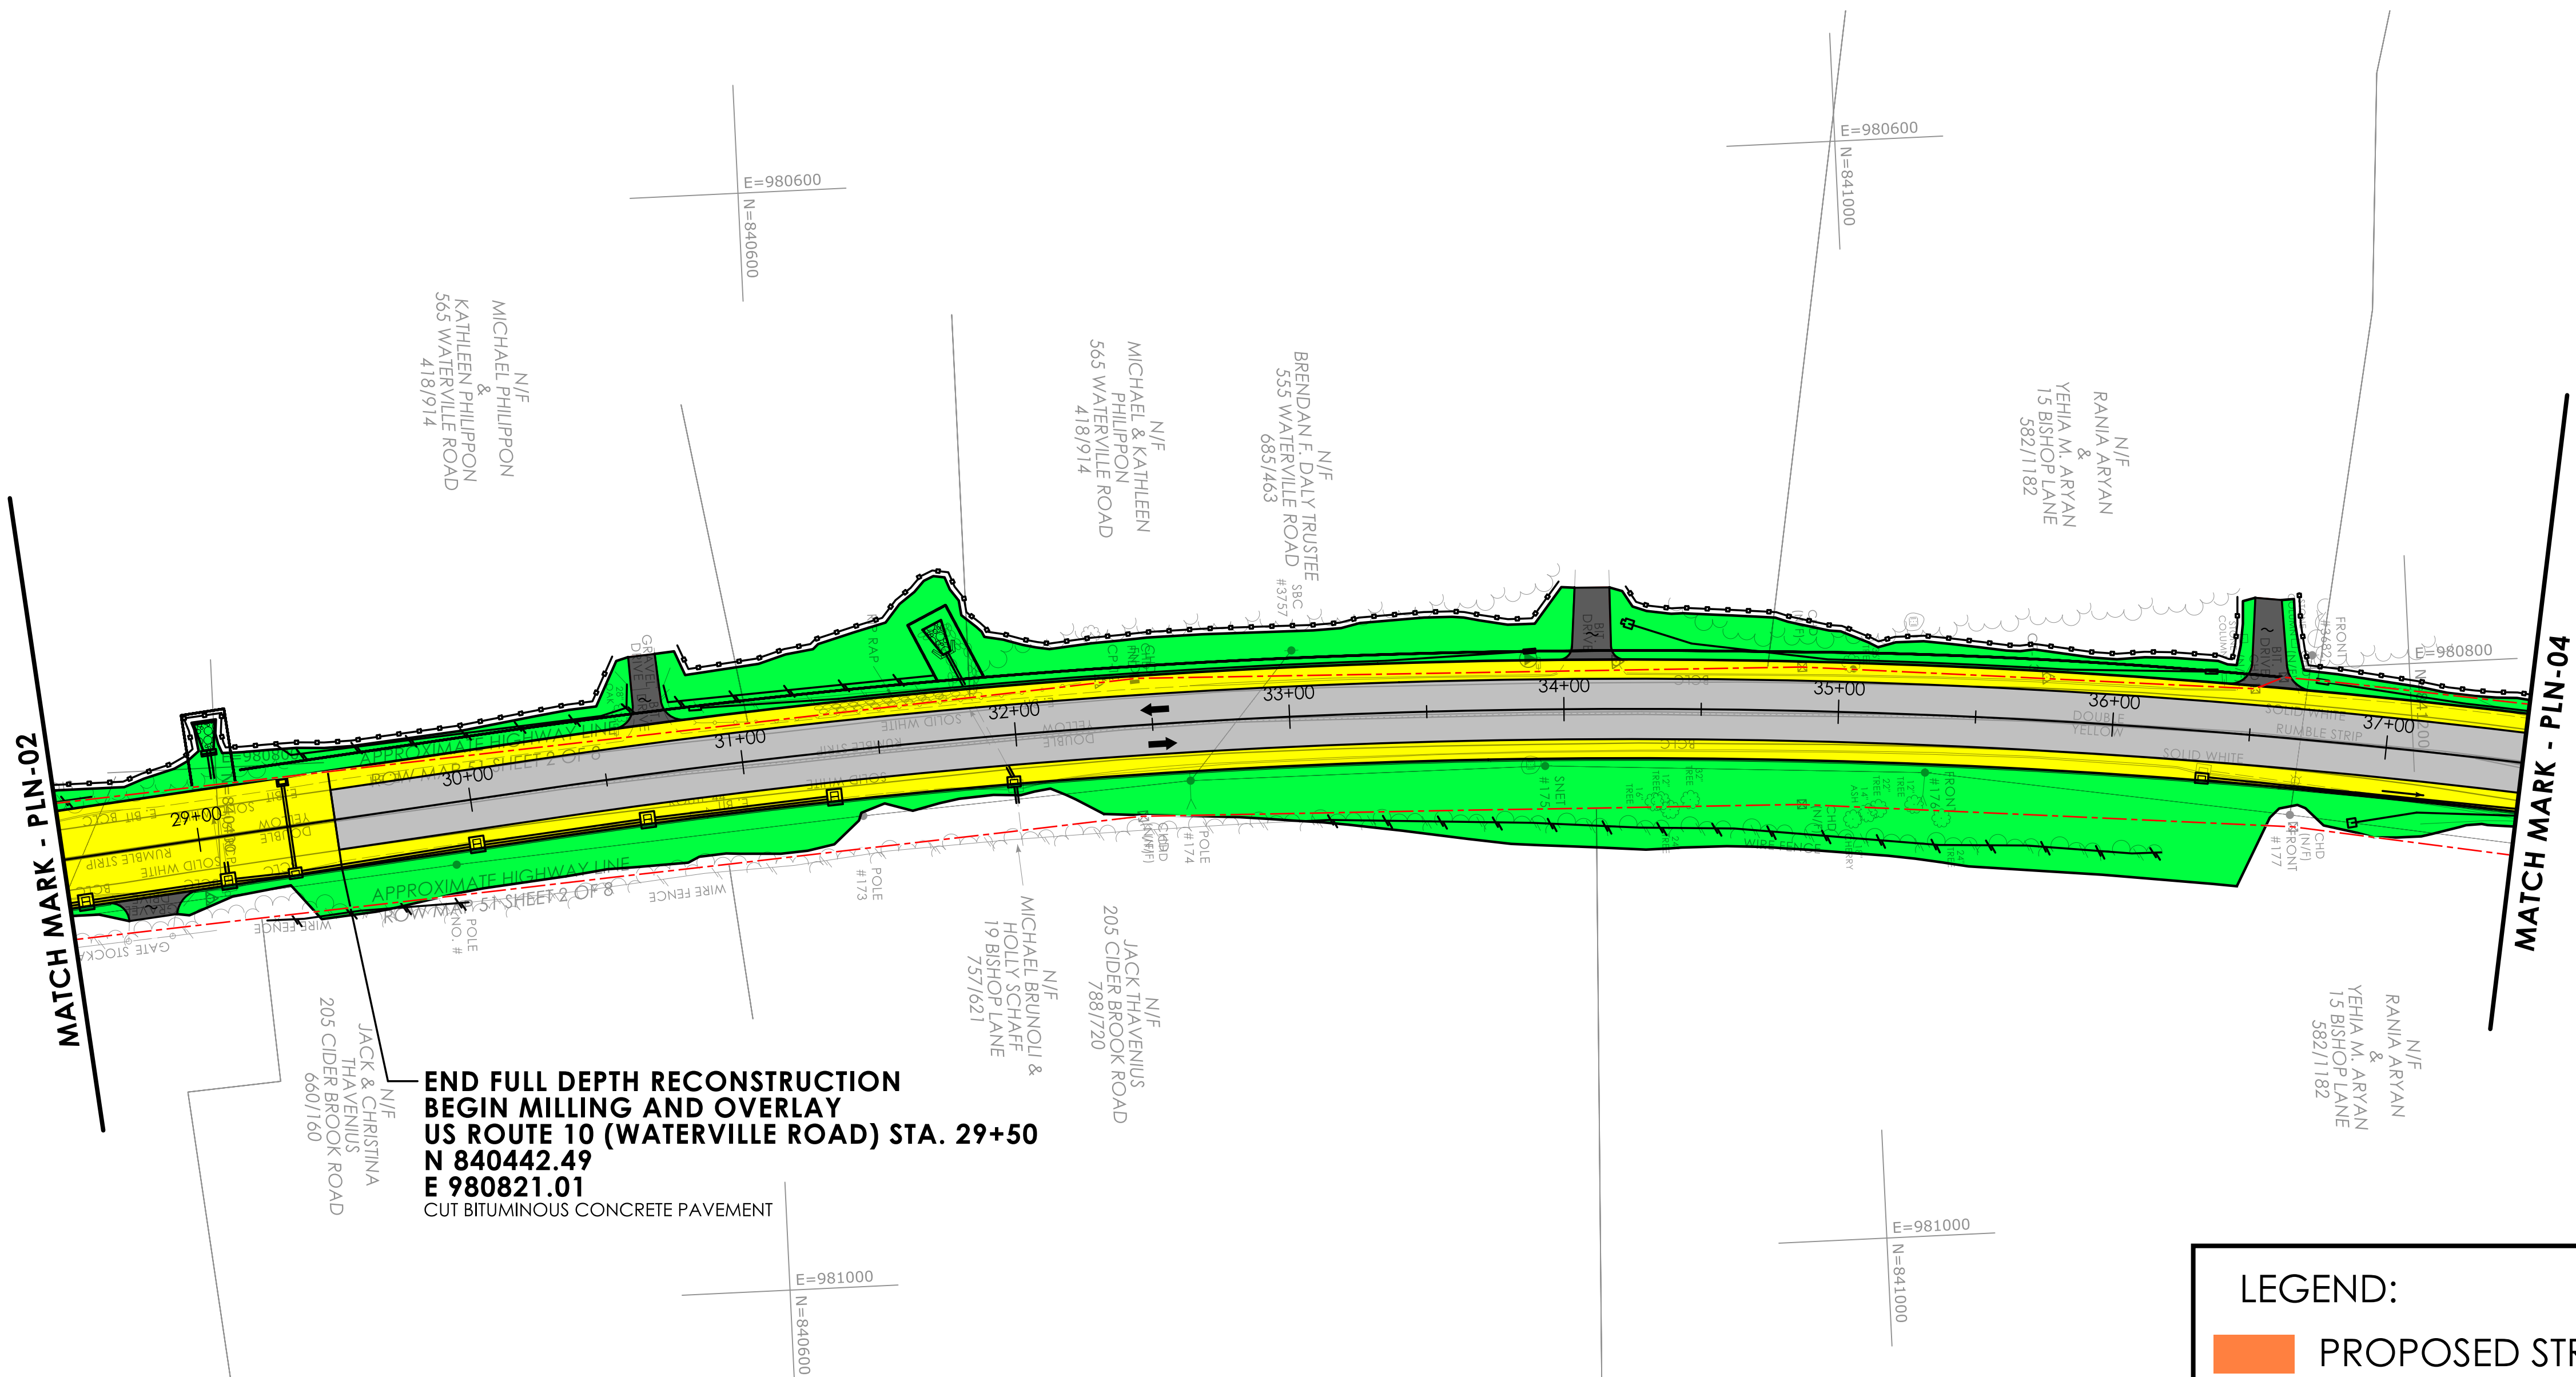

END FULL DEPTH RECONSTRUCTION
BEGIN MILLING AND OVERLAY
US ROUTE 10 (WATERVILLE ROAD) STA. 29+50
N 840442.49
E 980821.01
CUT BITUMINOUS CONCRETE PAVEMENT

LEGEND:

PROPOSED STRUCTURE

PROPOSED BITUMINOUS
CONCRETE DRIVEWAY

PROPOSED MILLING AND OVERLAY


FULL DEPTH RECONSTRUCTION

PROPOSED GRADING


WATERCOURSE

HIGHWAY LINE

REV.	DATE	REVISION DESCRIPTION

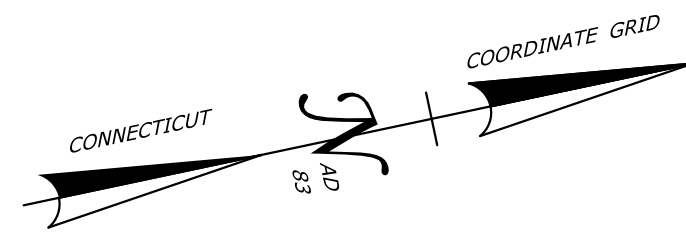

MATCH MARK - PLN-03

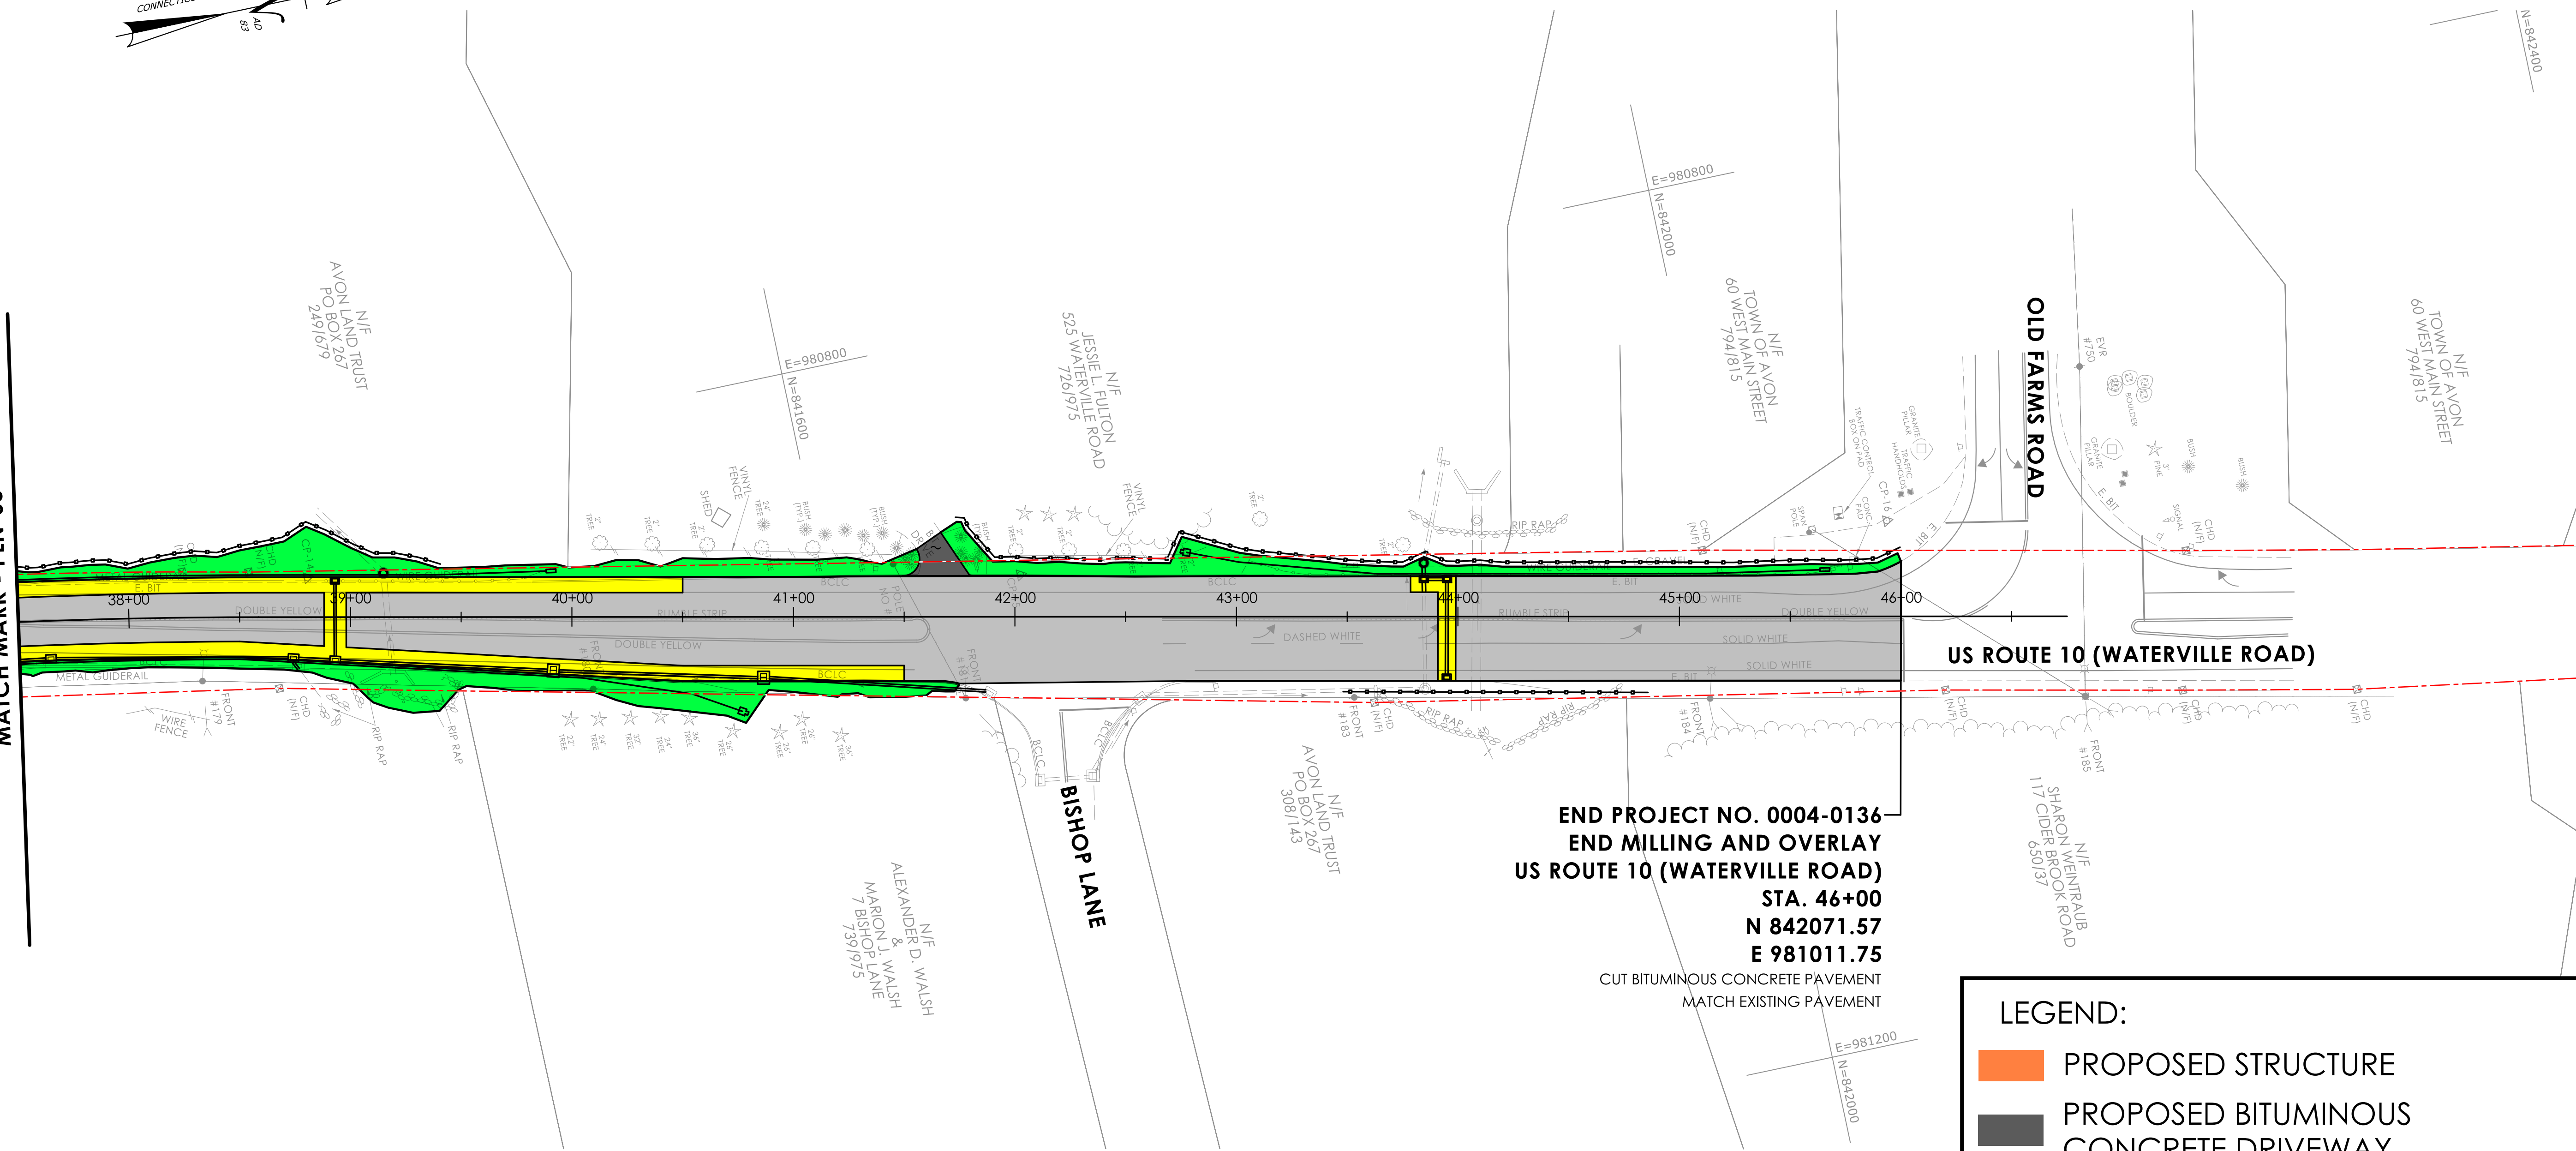

END PROJECT NO. 0004-0136
END MILLING AND OVERLAY
US ROUTE 10 (WATERVILLE ROAD)
STA. 46+00
N 842071.57
E 981011.75
CUT BITUMINOUS CONCRETE PAVEMENT
MATCH EXISTING PAVEMENT

LEGEND:

- PROPOSED STRUCTURE
- PROPOSED BITUMINOUS CONCRETE DRIVEWAY
- PROPOSED MILLING AND OVERLAY
- FULL DEPTH RECONSTRUCTION
- PROPOSED GRADING
- WATERCOURSE
- HIGHWAY LINE

REV.	DATE	REVISION DESCRIPTION

SIGNATURE BLOCK:
DESIGNER/DRAFTER: A. BISI
CHECKED BY: M. HABEK



PROJECT TITLE:
**REPLACEMENT OF BRIDGE NO. 02112;
ROUTE 10 OVER UNNAMED BROOK**

TOWN(S):
AVON

DRAWING TITLE:
HIGHWAY PLAN

PROJECT NO.:
0004-0136
DRAWING NO.:
PLN-04
SHEET NO.: