



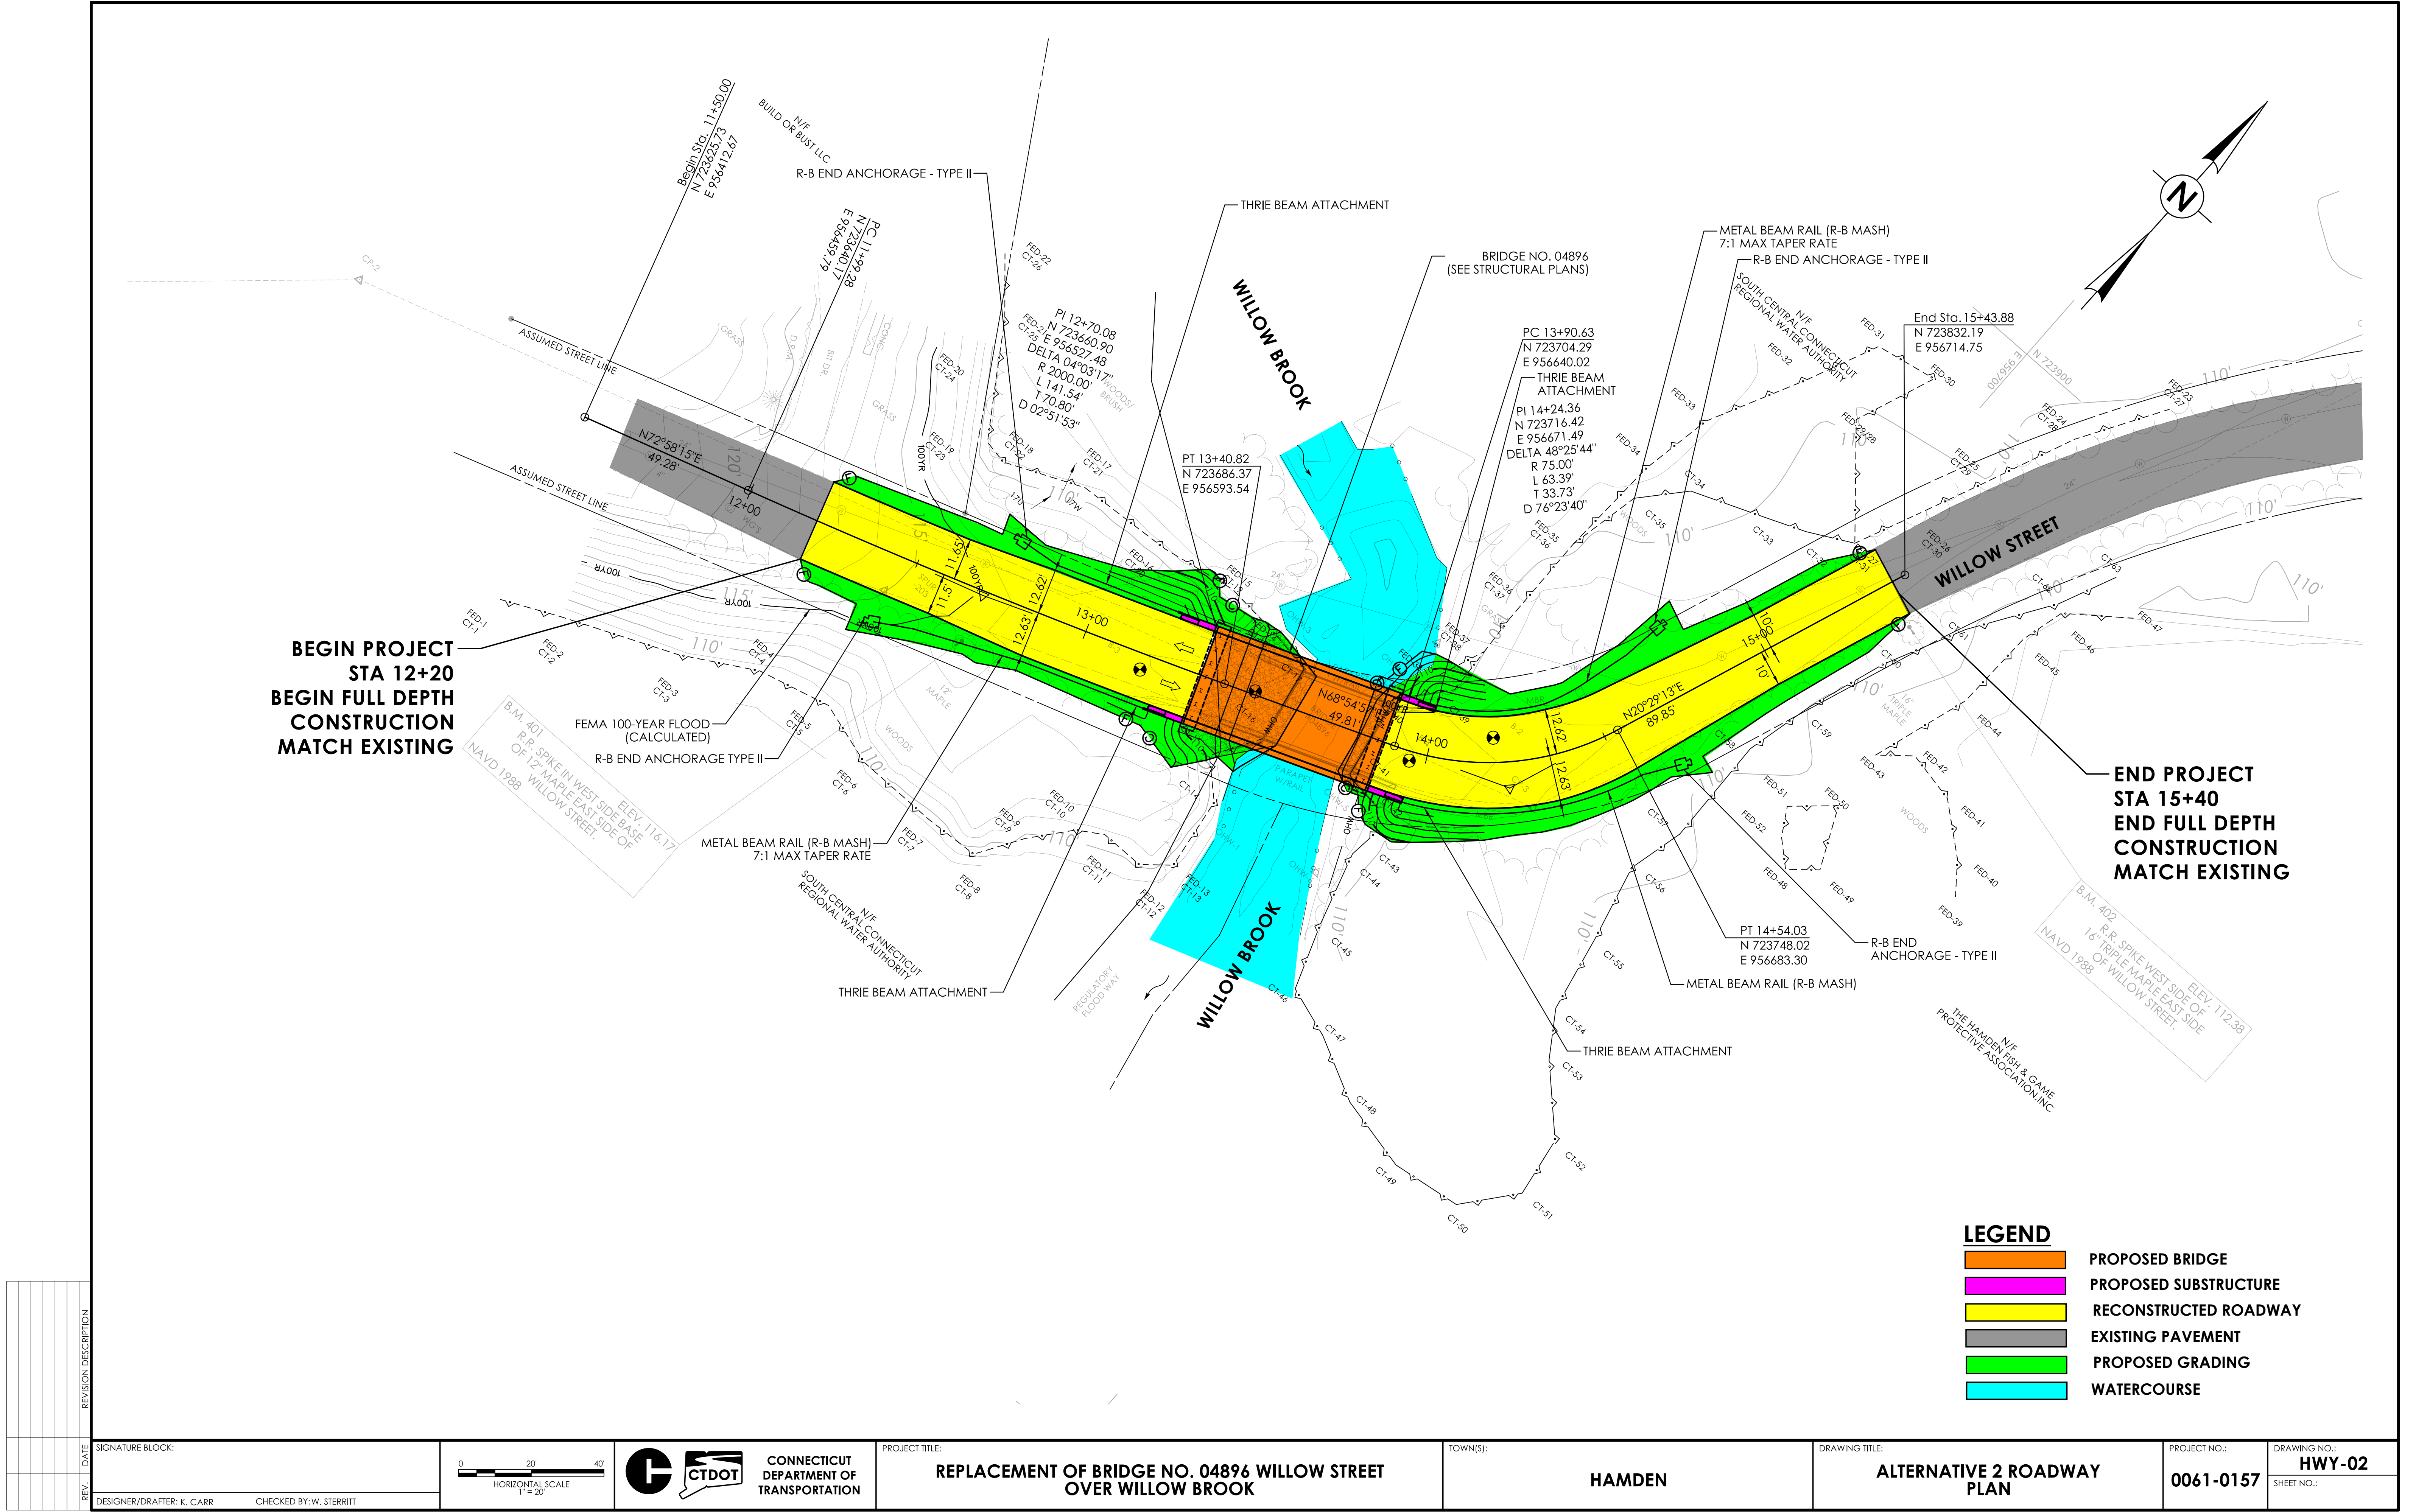

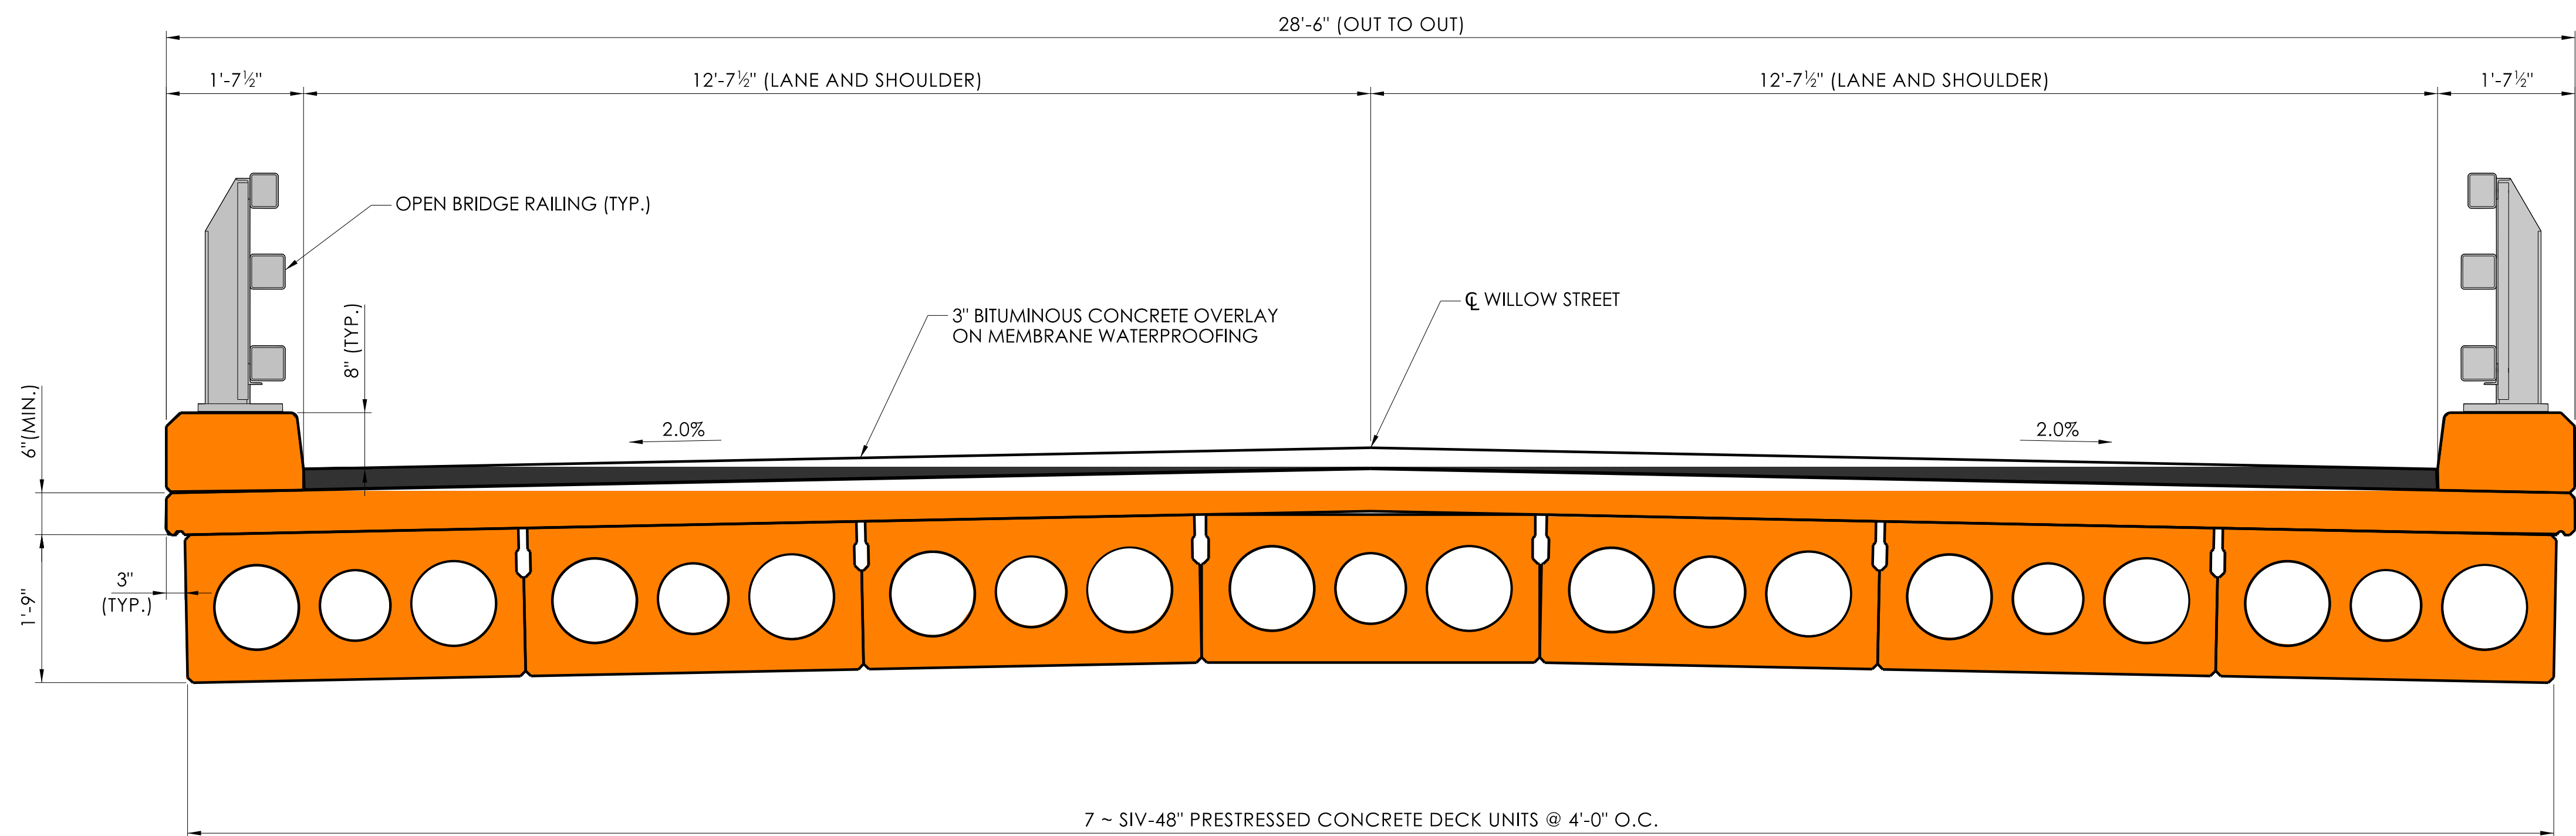


ALTERNATIVE 2 - TYPICAL SECTION
SCALE: 3/4" = 1'-0"


LEGEND	
	PROPOSED BRIDGE
	PAVEMENT
	OPEN BRIDGE RAILING

REV.	DATE	REVISION DESCRIPTION

SIGNATURE BLOCK:		CTDOT CONNECTICUT DEPARTMENT OF TRANSPORTATION	PROJECT TITLE: REPLACEMENT OF BRIDGE NO. 04896 WILLOW STREET OVER WILLOW BROOK	TOWN(S): HAMDEN	DRAWING TITLE: ALTERNATIVE 2 TYPICAL SECTION	PROJECT NO.: 0061-0157	DRAWING NO.: S-06
DESIGNER/DRAFTER:	CHECKED BY:						SHEET NO.:

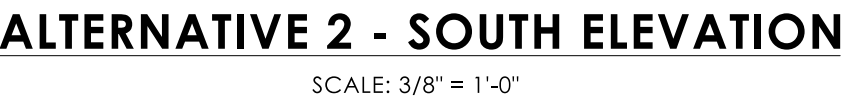

LASTED SAVED BY: FLIETSTRAJC FILE NAME: c:\pw_pl1\flietstrajc\d5082461\NEXT 28F Beams.dgr
PLOTTED DATE: 5/18/2026

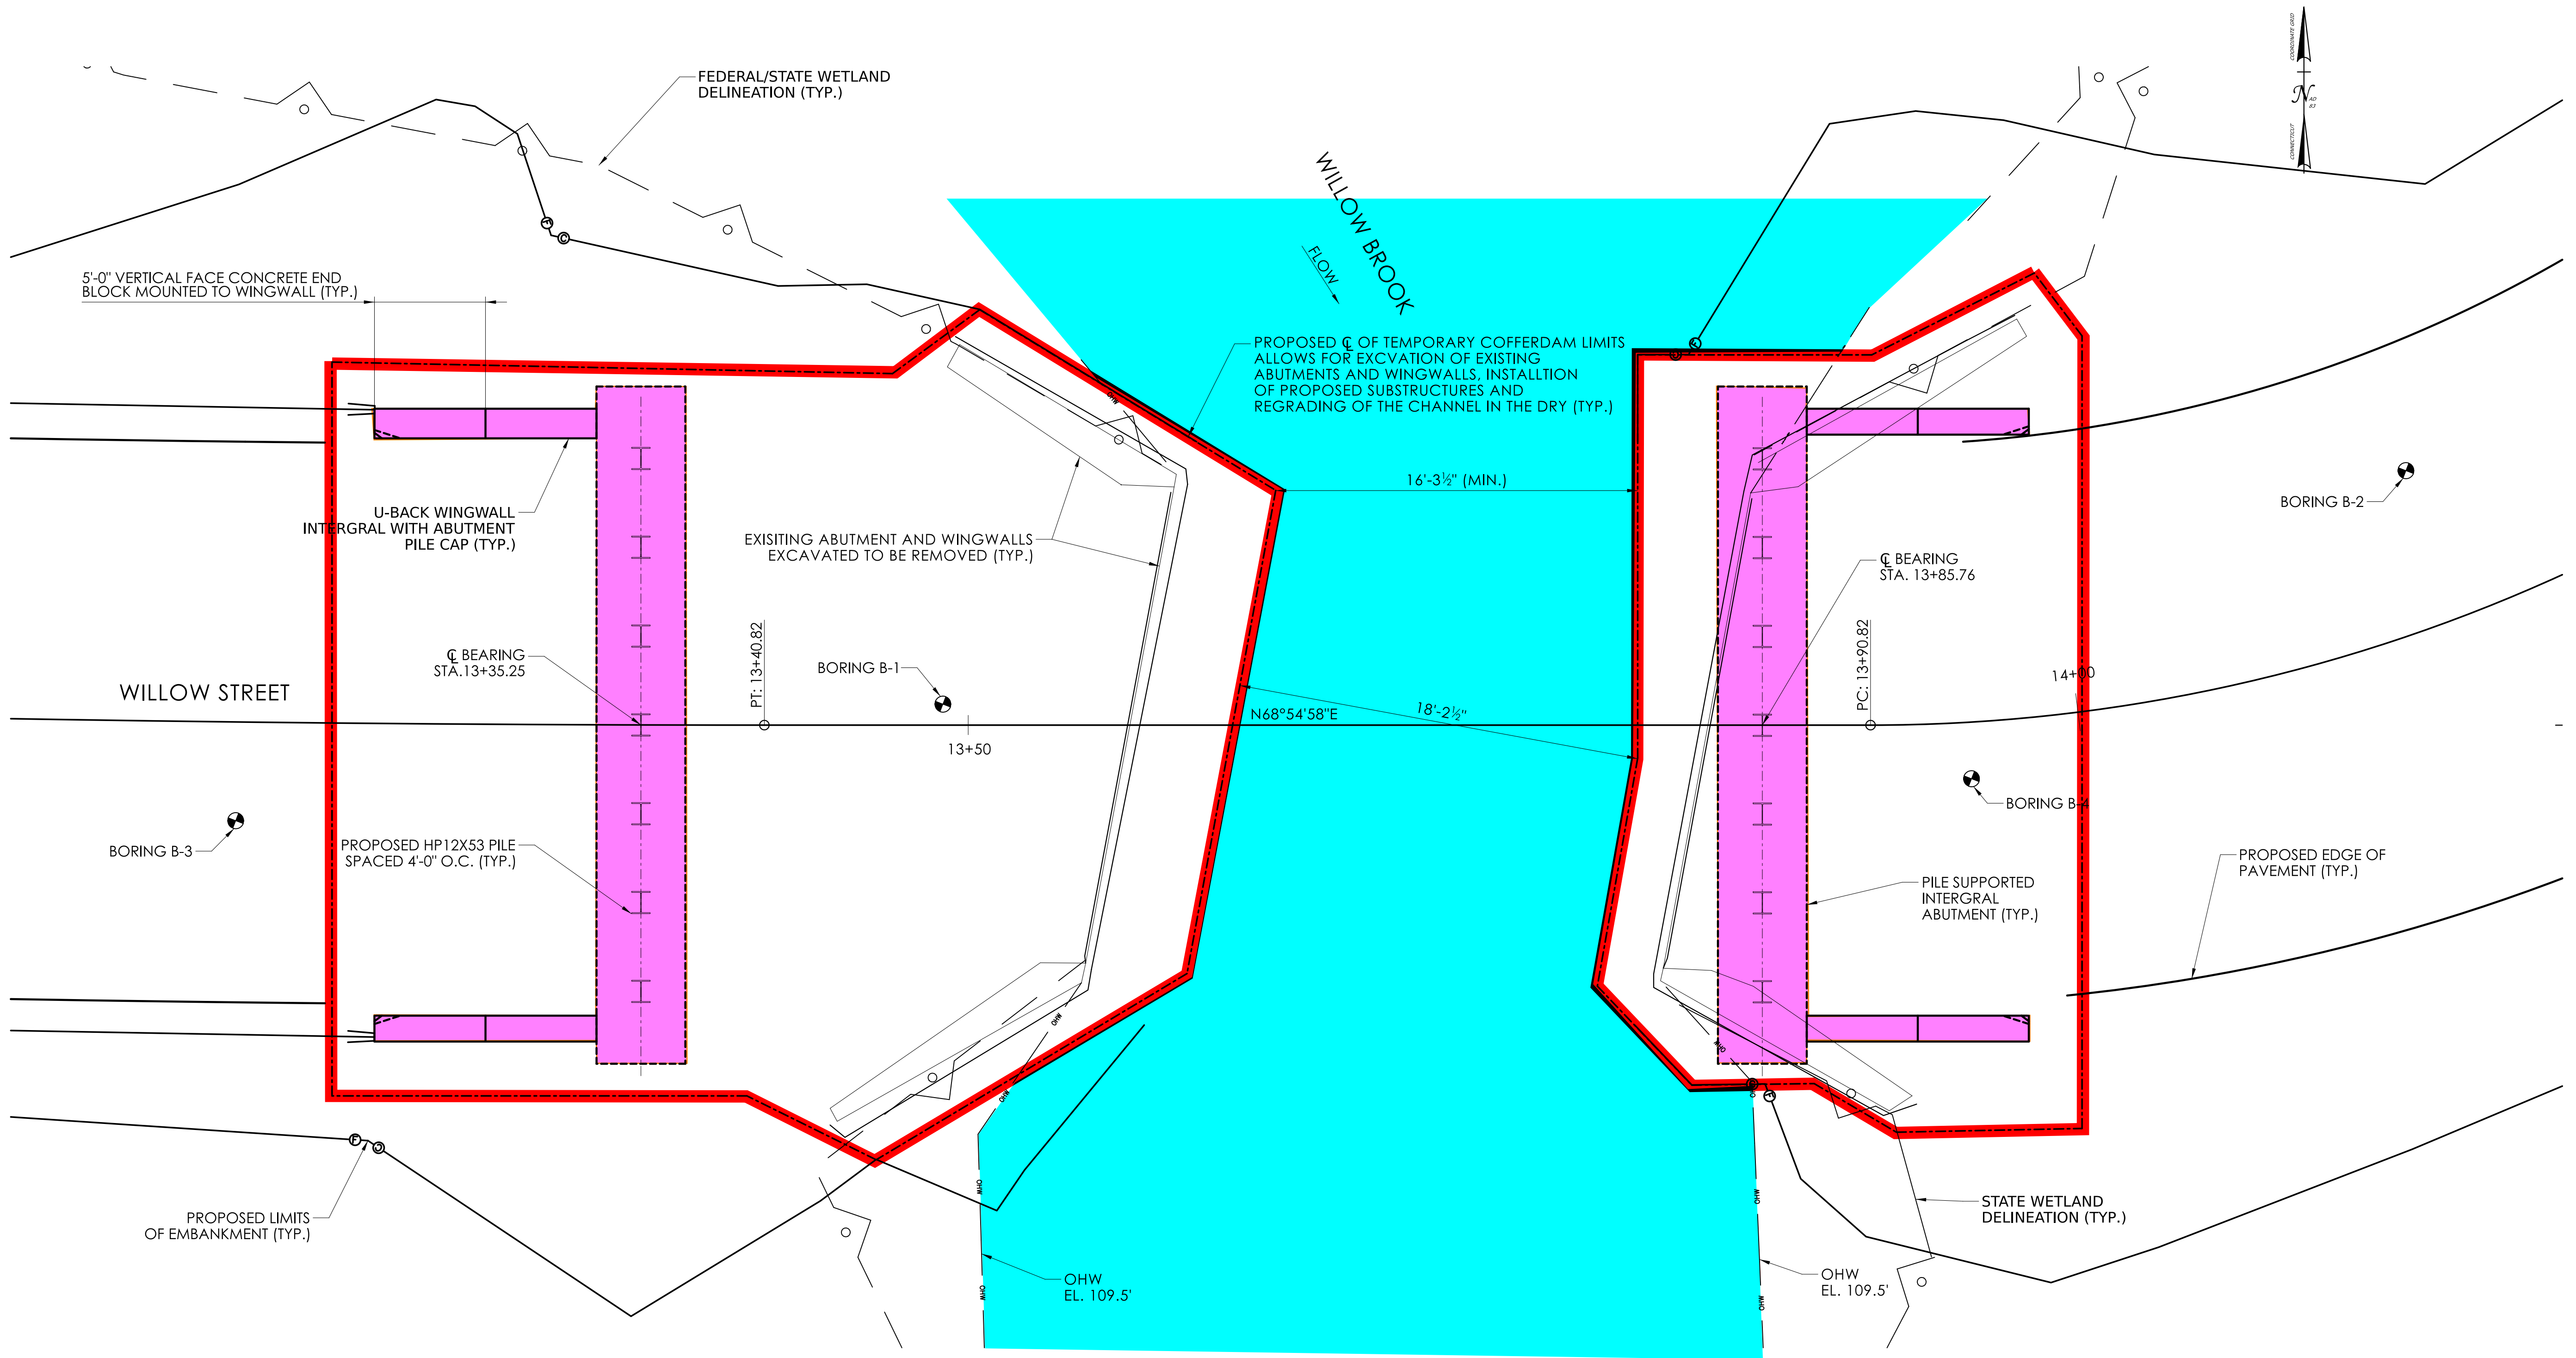

WATER HANDLING PLAN

SCALE: 1/4" = 1'-0"

LEGEND

- COFFERDAM
- PROPOSED SUBSTRUCTURE
- WATERCOURSE

REV.	DATE	REVISION DESCRIPTION

SIGNATURE BLOCK:	
DESIGNER/DRAFTER:	CHECKED BY:



CONNECTICUT
DEPARTMENT OF
TRANSPORTATION

PROJECT TITLE:	TOWN(S):
REPLACEMENT OF BRIDGE NO. 04896 WILLOW STREET OVER WILLOW BROOK	HAMDEN

DRAWING TITLE:	PROJECT NO.:	DRAWING NO.:
WATER HANDLING PLAN	0061-0157	S-13
		SHEET NO.: