



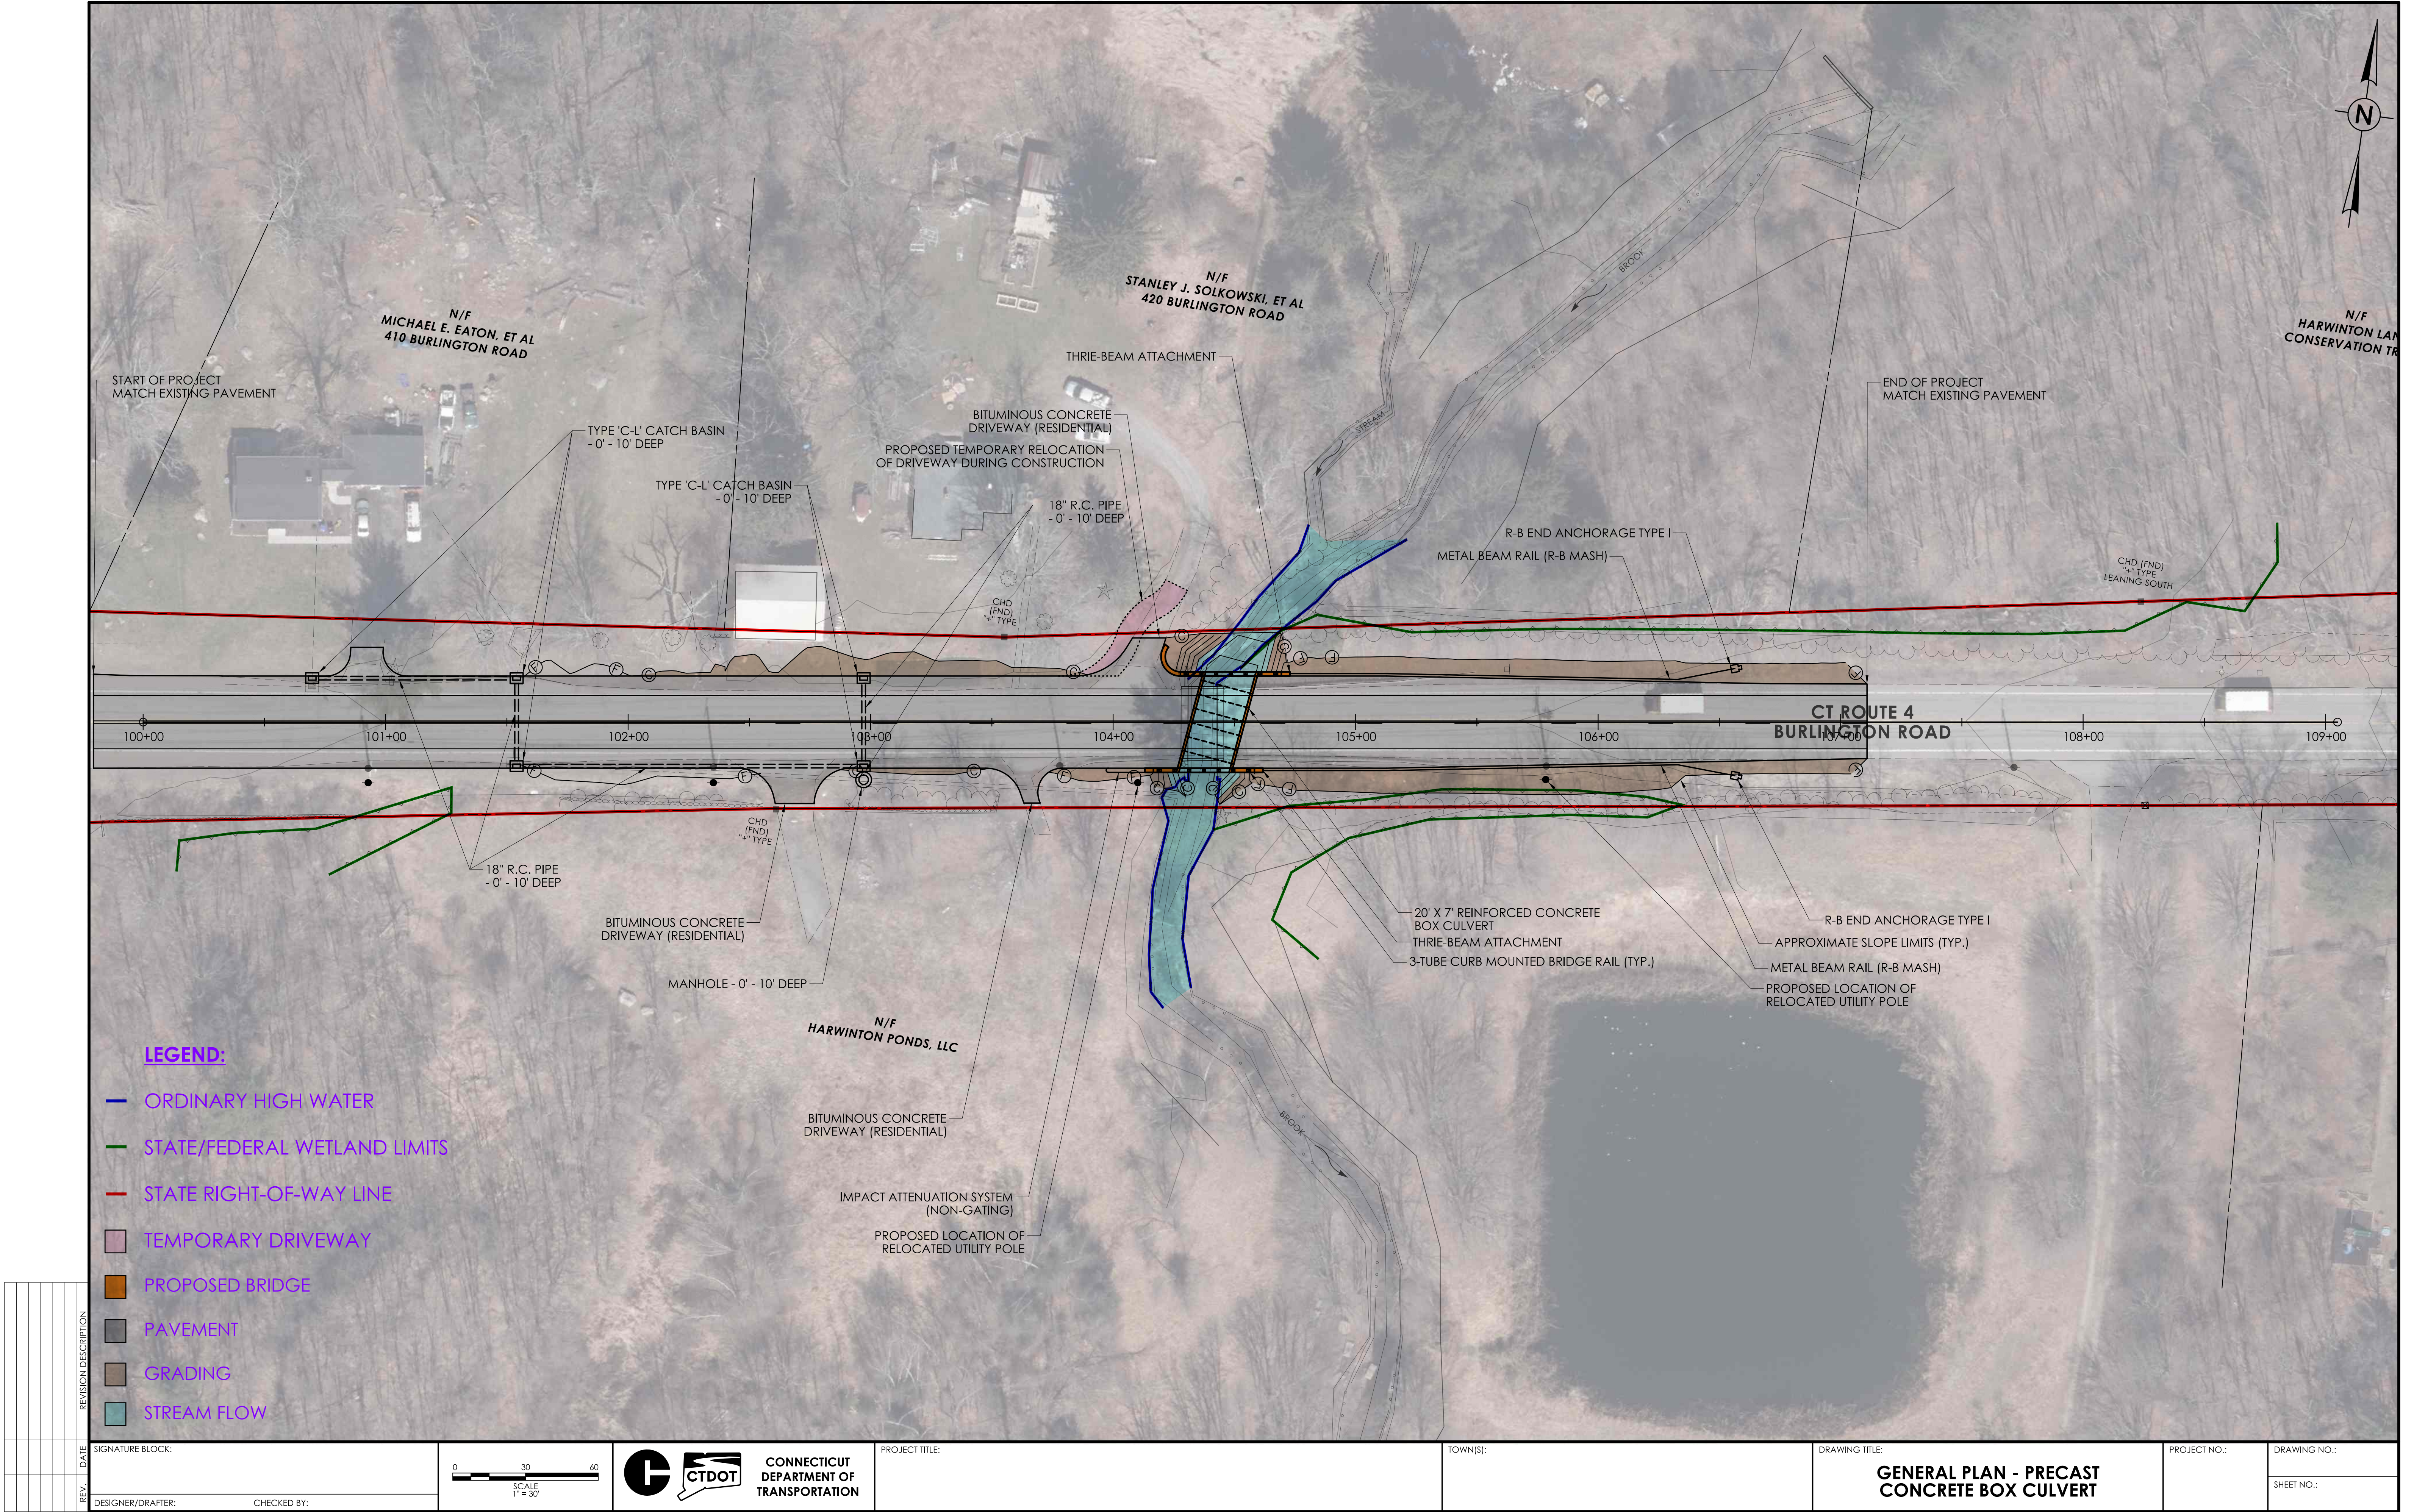

REV	DATE	REVISION DESCRIPTION



SIGNATURE BLOCK:	
DESIGNER/DRAFTER:	CHECKED BY:

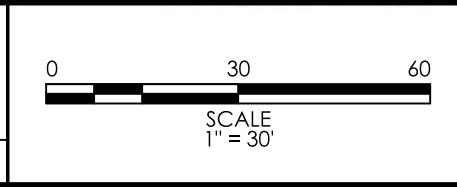

PROJECT TITLE:
TOWN(S):

DRAWING TITLE:
GENERAL PLAN - PRECAST CONCRETE BOX CULVERT

PROJECT NO.:
DRAWING NO.:
SHEET NO.:

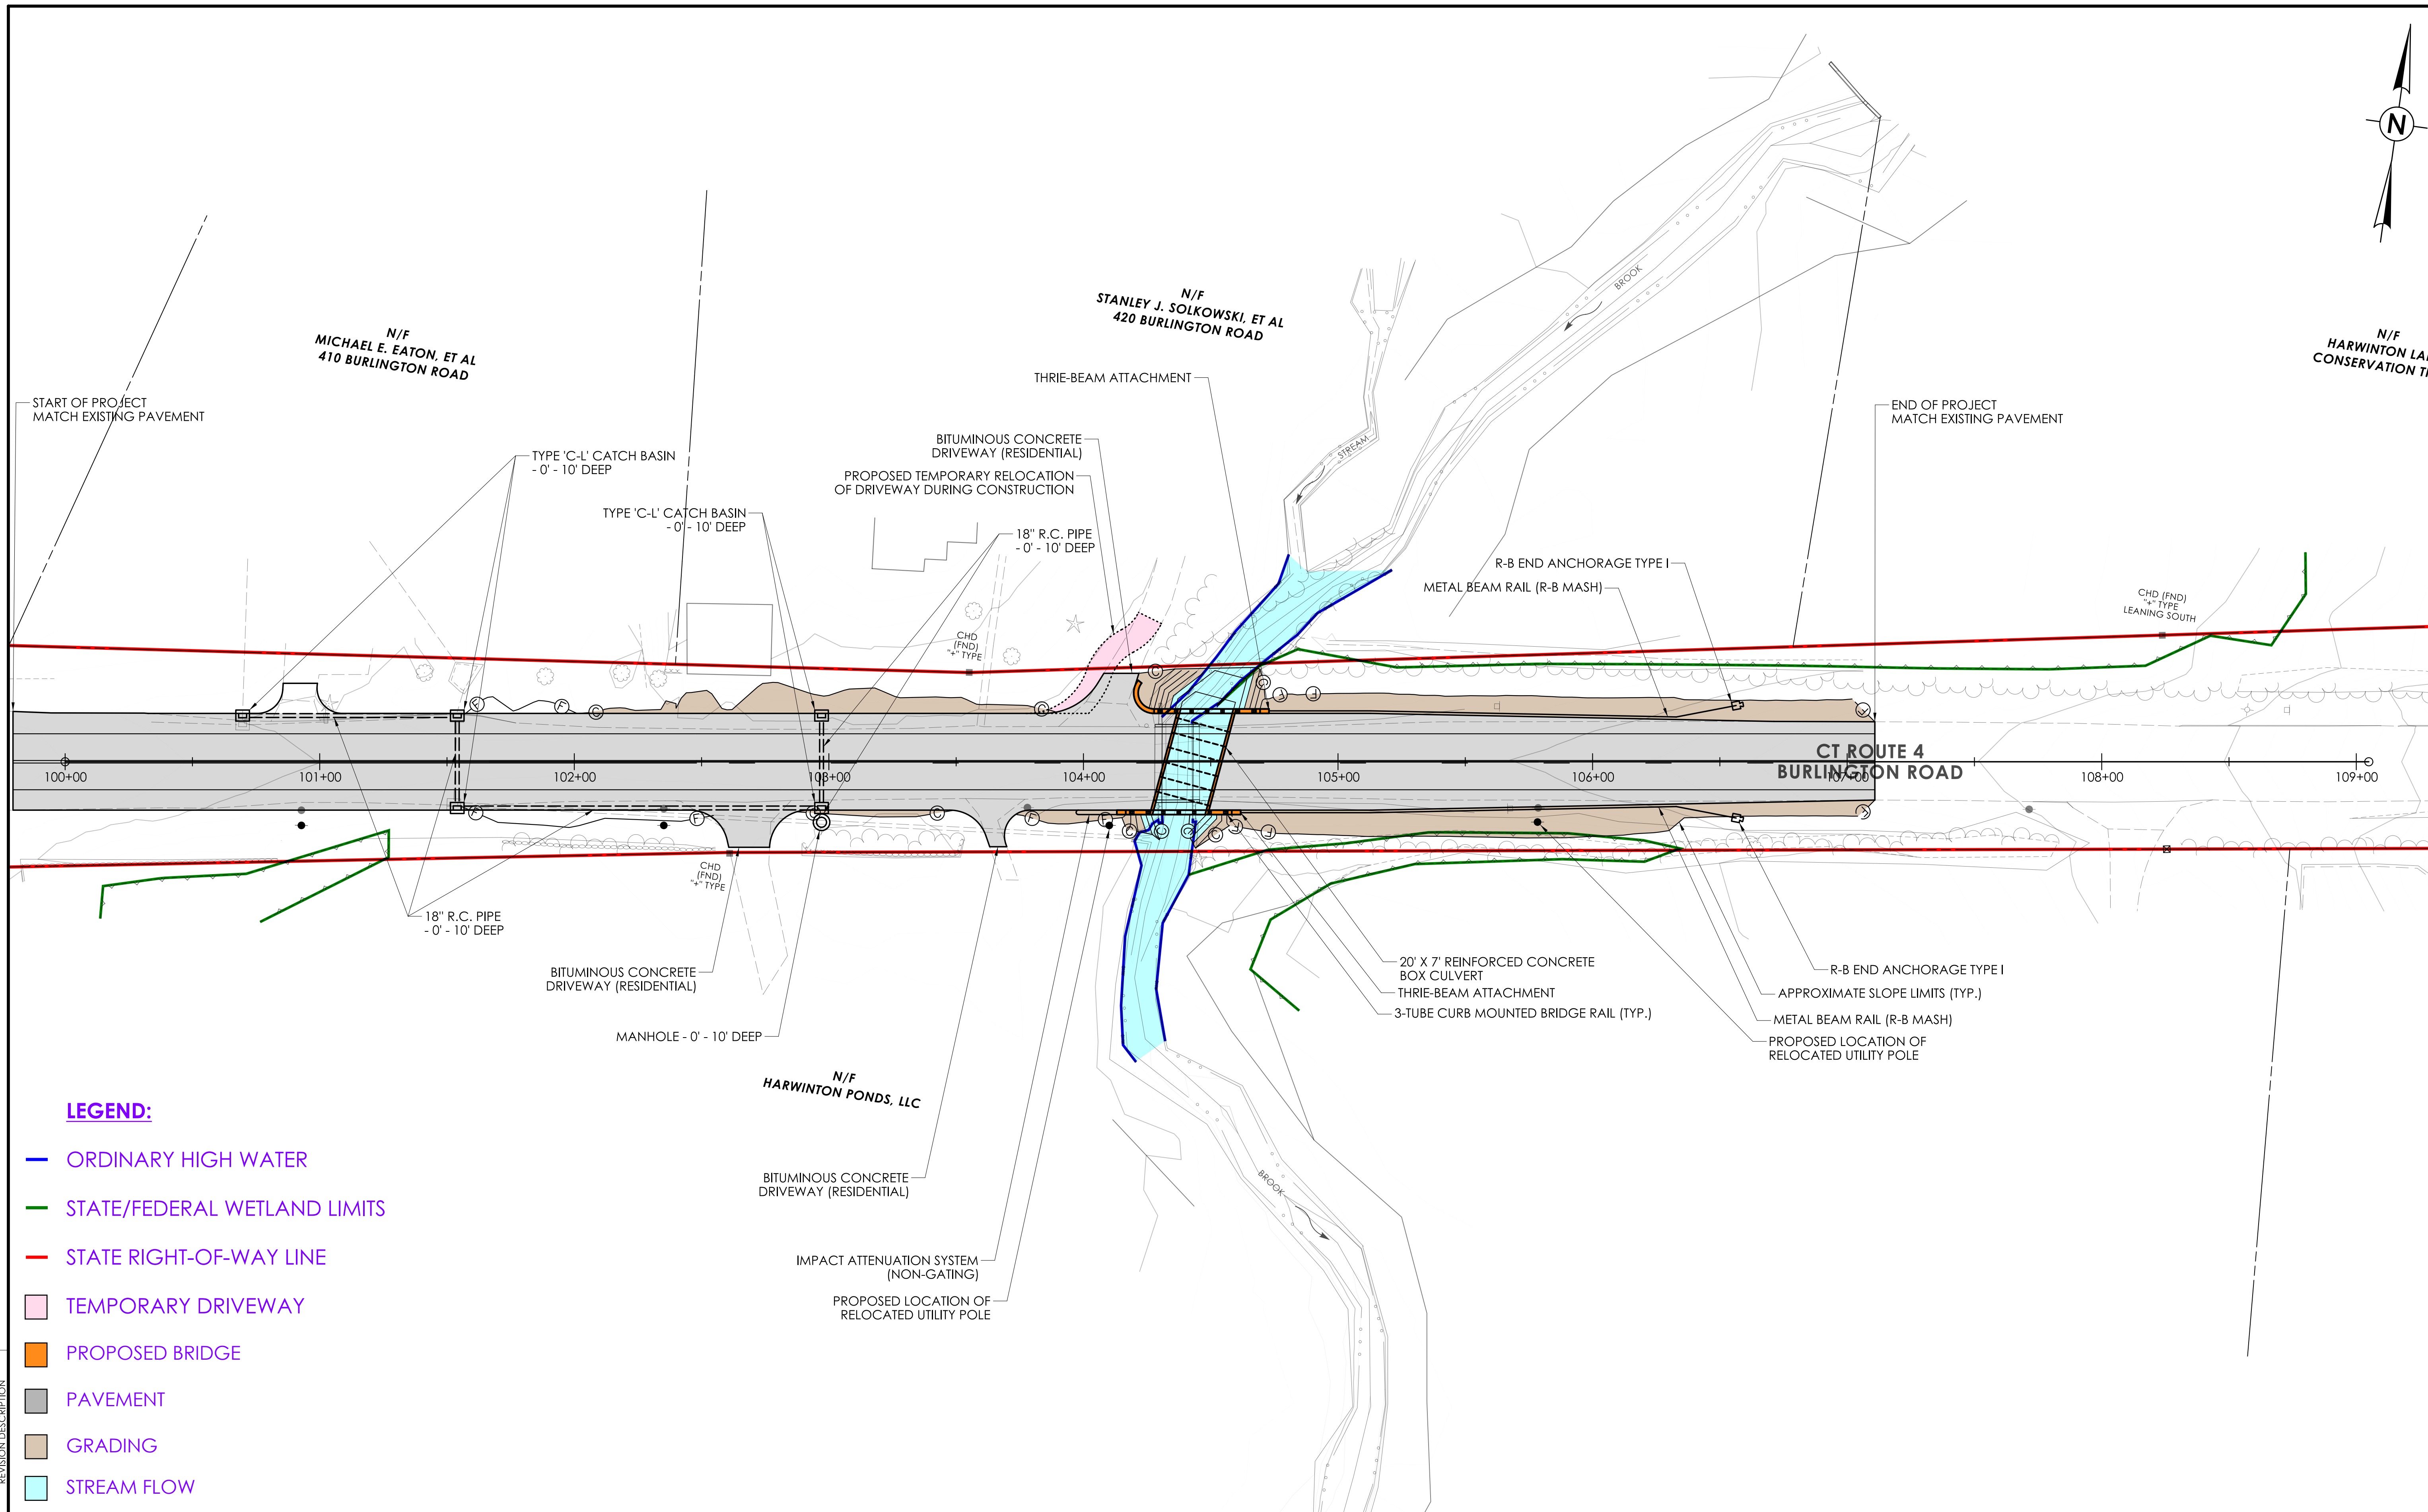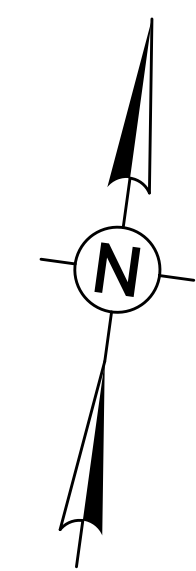


LEGEND:

- ORDINARY HIGH WATER
- STATE/FEDERAL WETLAND LIMITS
- STATE RIGHT-OF-WAY LINE
- TEMPORARY DRIVEWAY
- PROPOSED BRIDGE
- PAVEMENT
- GRADING
- STREAM FLOW


REV.	DATE	REVISION DESCRIPTION

SIGNATURE BLOCK:				PROJECT TITLE:	TOWN(S):	DRAWING TITLE: GENERAL PLAN - PRECAST CONCRETE BOX CULVERT	PROJECT NO.:	DRAWING NO.:
DESIGNER/DRAFTER:	CHECKED BY:							SHEET NO.:

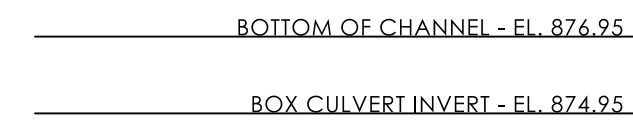

EL. 876.75 - BOTTOM OF CHANNEL

EL. 874.75 - BOX CULVERT INVERT

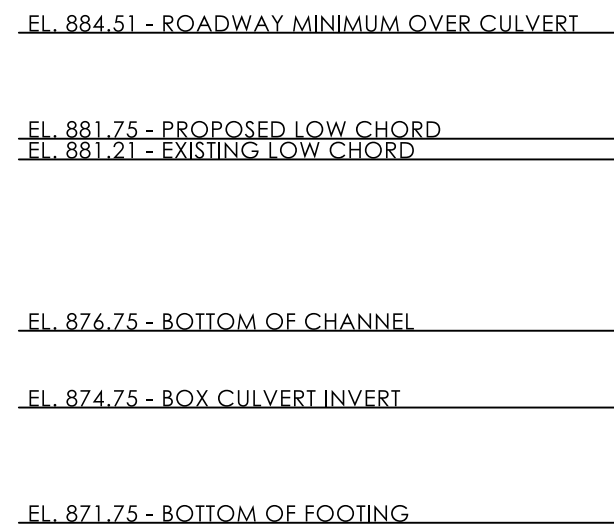

LEGEND:



- 
- PROPOSED BRIDGE

[illegible]

SIGNATURE BLOCK:

DESIGNER/DRAFTER: CHECKED BY:

LASTED SAVED BY: jcare FILE NAME: E:\CT_Projects\0065-0116\Bridge\Base_Models\0065-0116_MASTER.dgn
PLOTTED DATE: 7/8/2025

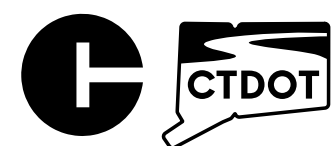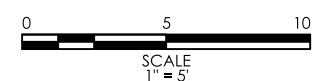

CONNECTICUT
DEPARTMENT OF
TRANSPORTATION

PROJECT TITLE:

TOWN(S):


DRAWING TITLE:

**ELEVATION AND SECTION
- PRECAST CONCRETE
BOX CULVERT**

PROJECT NO.:

DRAWING NO.:

SHEET NO.:

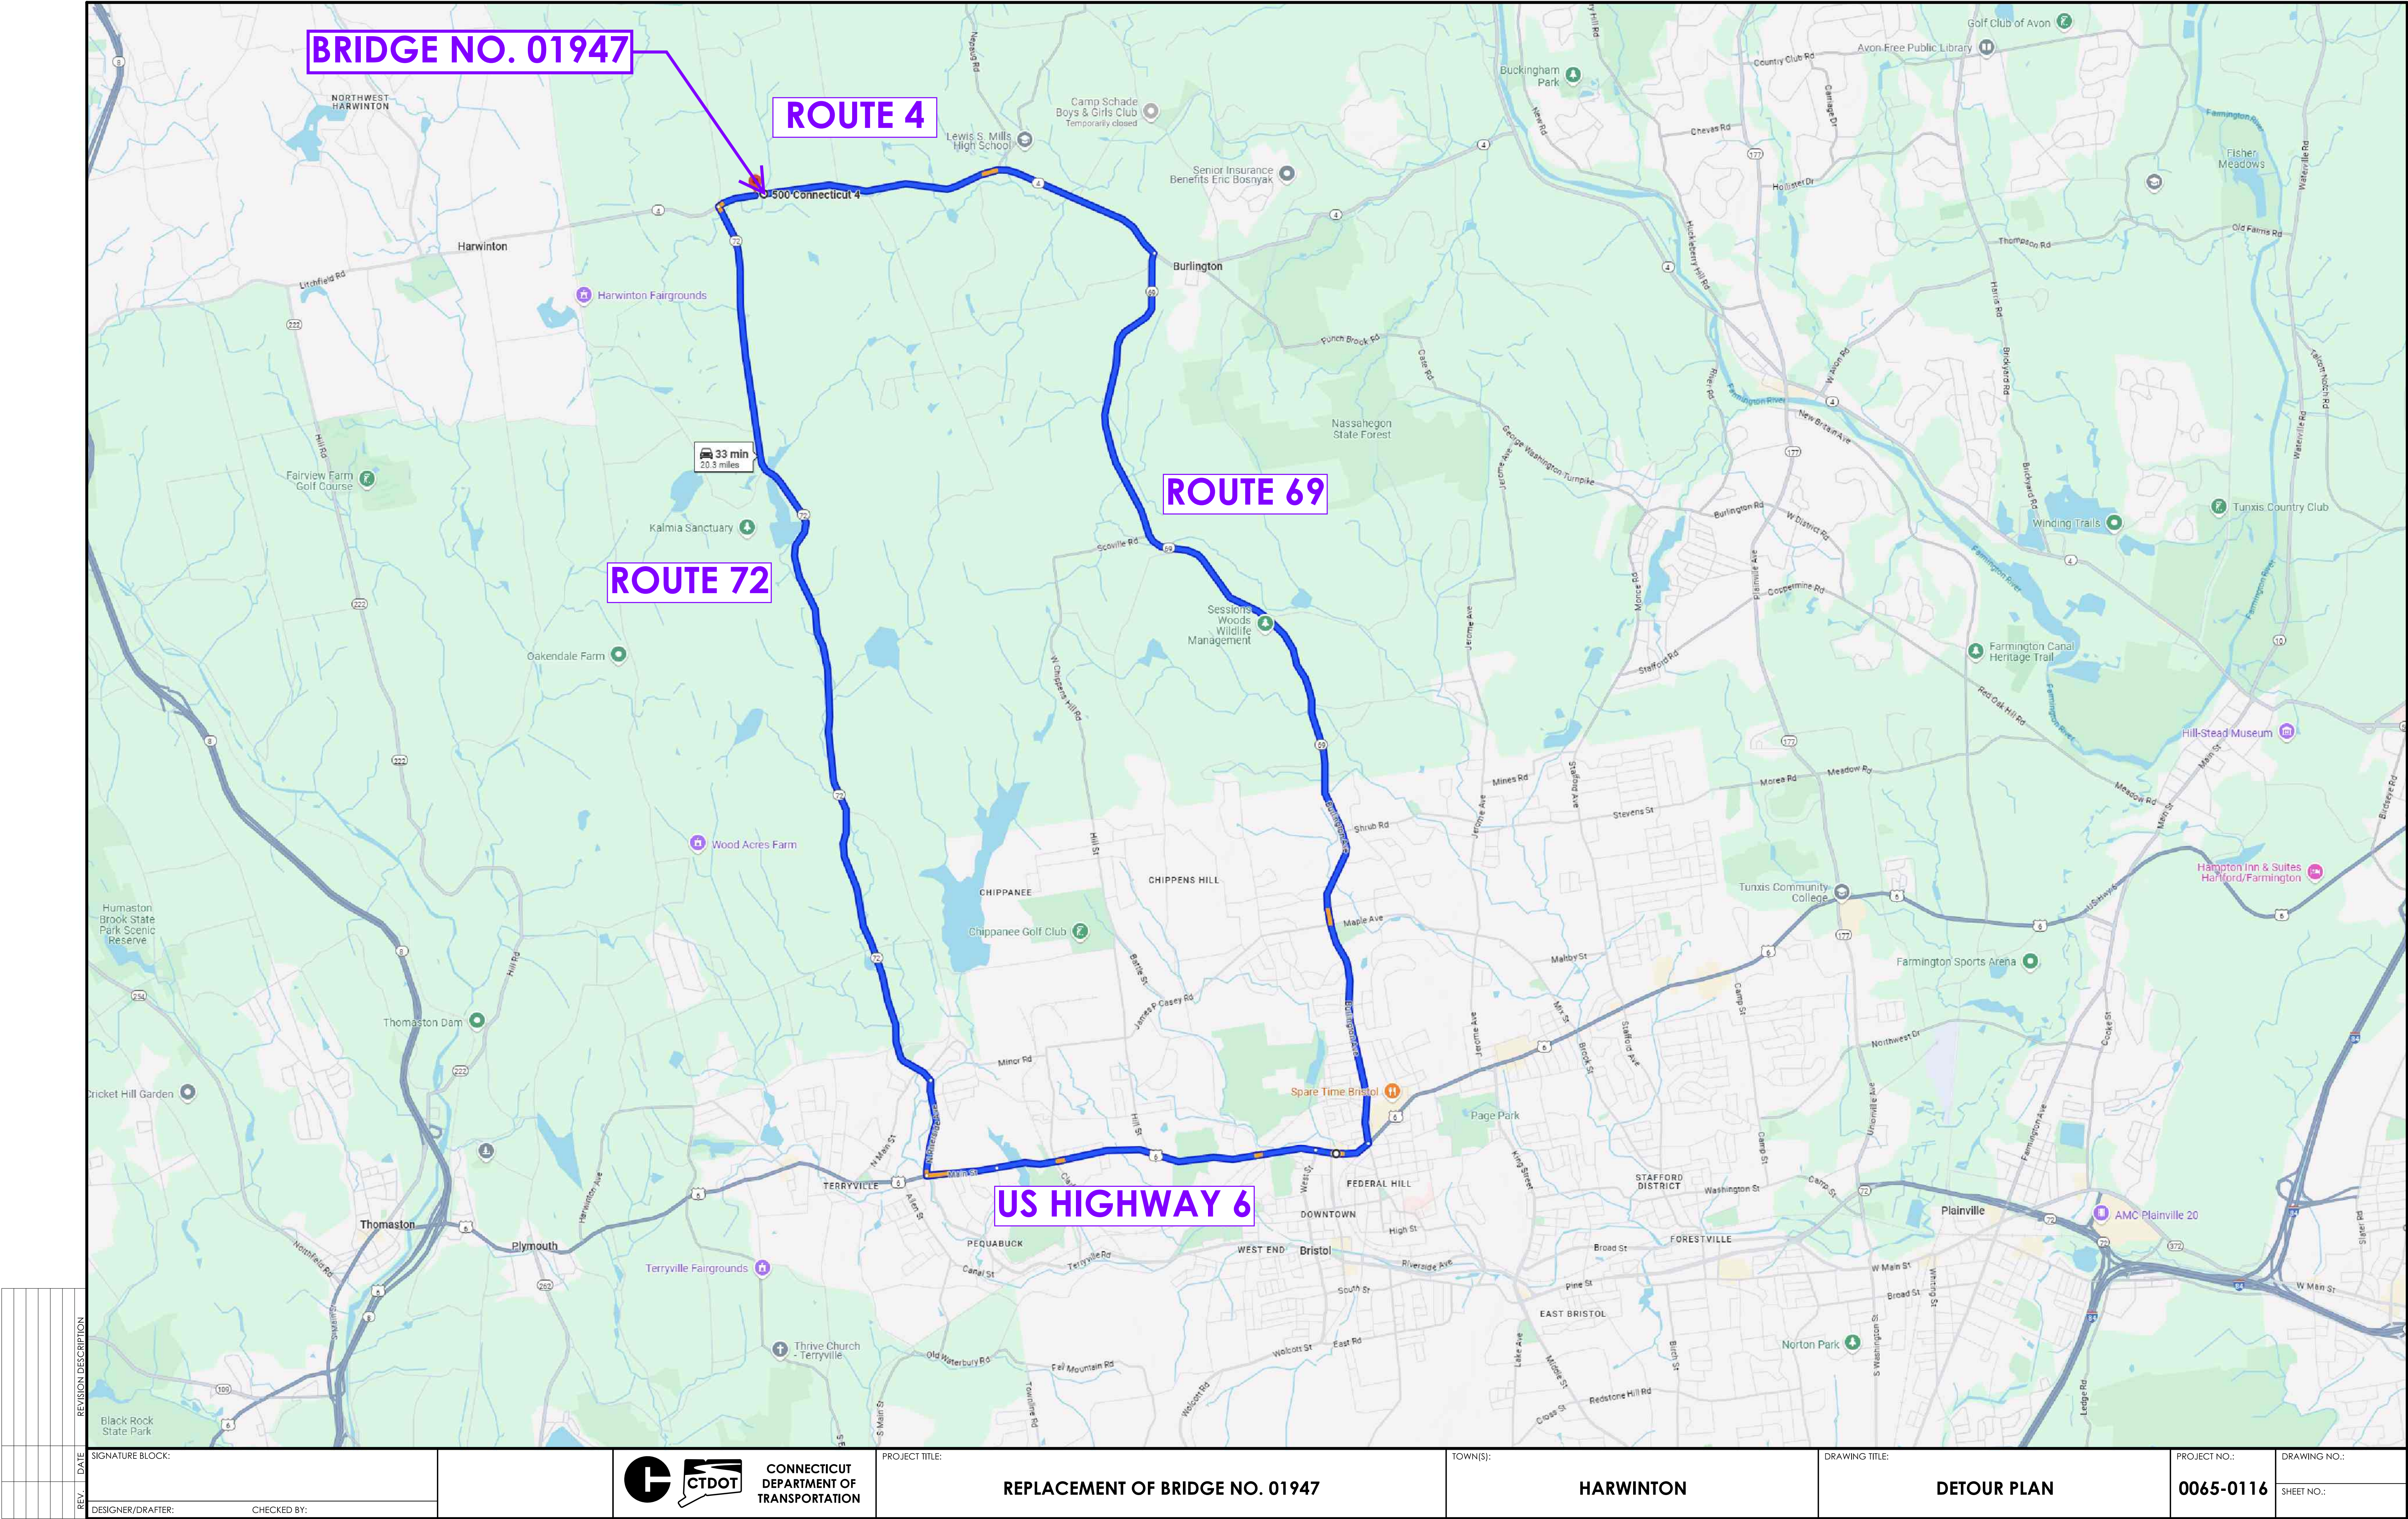

REV	DATE	REVISION DESCRIPTION

SIGNATURE BLOCK:	
DESIGNER/DRAFTER:	CHECKED BY:





CONNECTICUT
DEPARTMENT OF
TRANSPORTATION

PROJECT TITLE:	REPLACEMENT OF BRIDGE NO. 01947
----------------	---------------------------------

TOWN(S):	HARWINTON
----------	-----------

DRAWING TITLE:	DETOUR PLAN
----------------	-------------

PROJECT NO.:	0065-0116
DRAWING NO.:	SHEET NO.:

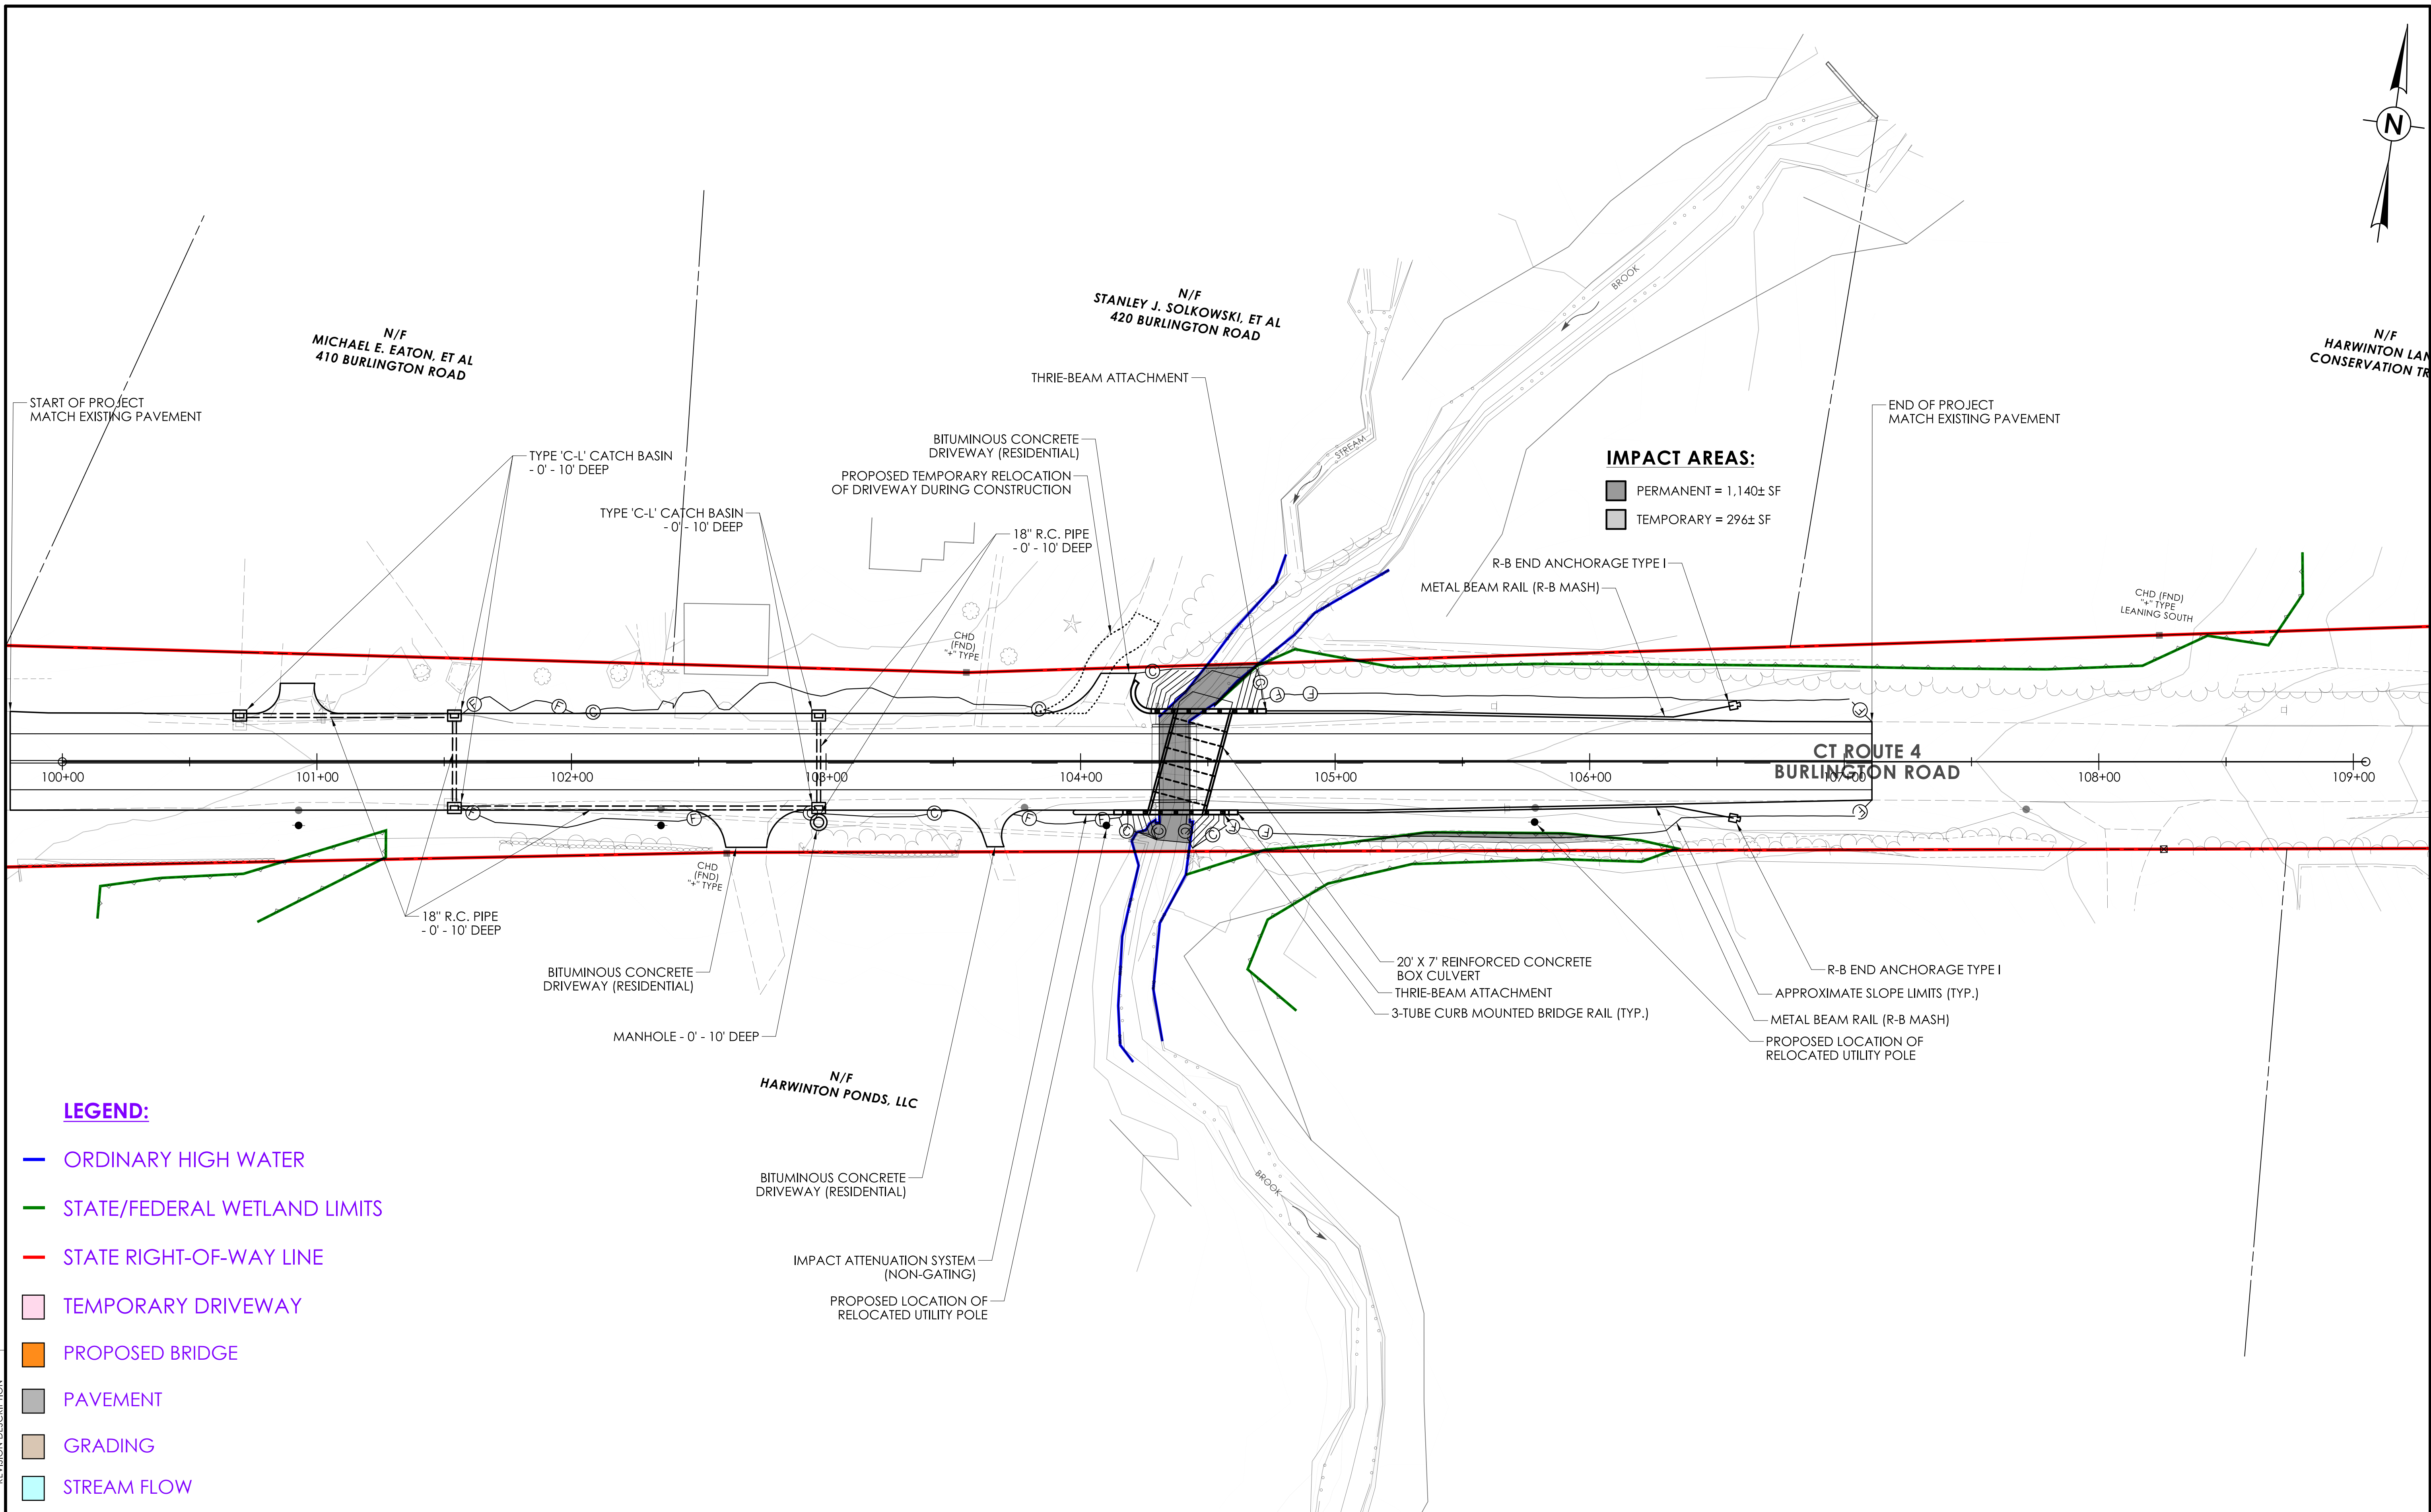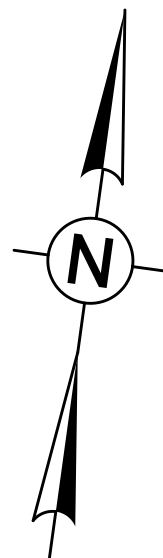

LEGEND:

- ORDINARY HIGH WATER
- STATE/FEDERAL WETLAND LIMITS
- STATE RIGHT-OF-WAY LINE
- TEMPORARY DRIVEWAY
- PROPOSED BRIDGE
- PAVEMENT
- GRADING
- STREAM FLOW

REV.	DATE	REVISION DESCRIPTION

SIGNATURE BLOCK:				CONNECTICUT DEPARTMENT OF TRANSPORTATION	PROJECT TITLE:	TOWN(S):	DRAWING TITLE: WETLAND IMPACTS - PRECAST CONCRETE BOX CULVERT	PROJECT NO.:	DRAWING NO.:
DESIGNER/DRAFTER:	CHECKED BY:								

LASTED SAVED BY: jcare FILE NAME: E:\CT_Projects\0065-0116\Bridge\Base_Models\0065-0116_MASTER.dgn
PLOTTED DATE: 7/8/2025