


EXISTING CONDITION

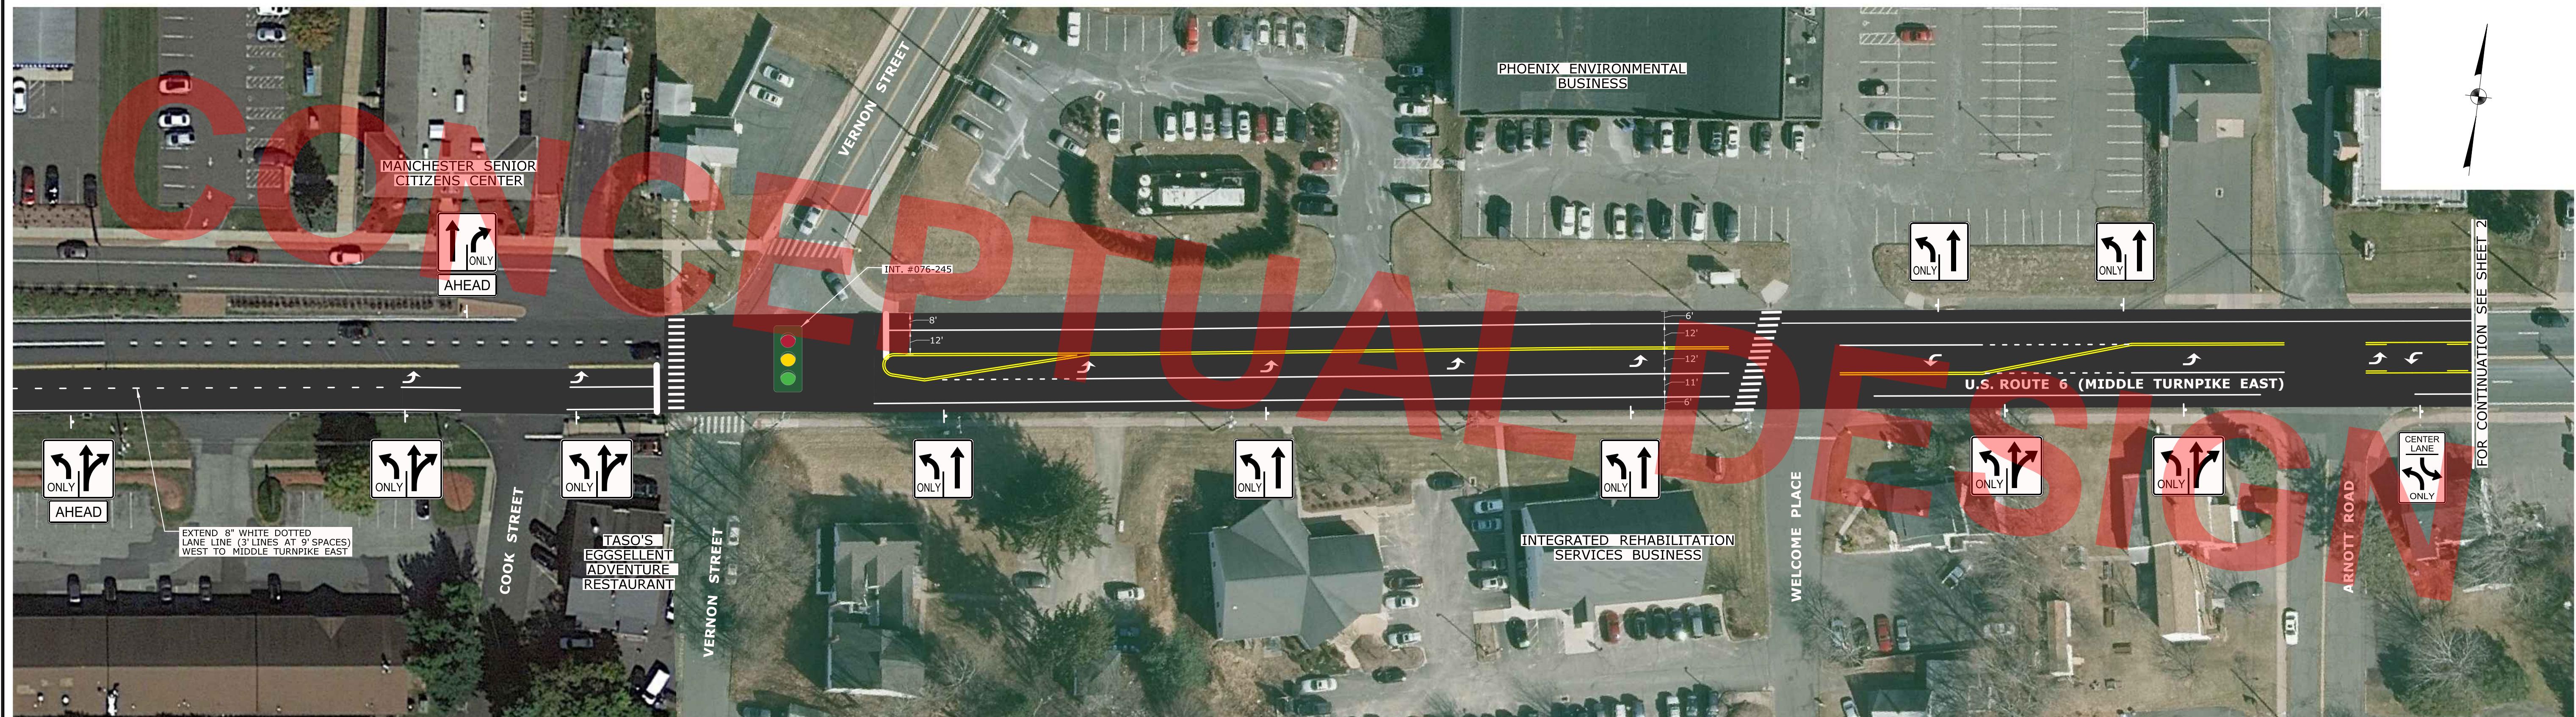

ROAD DIET CONDITION

THE INFORMATION, INCLUDING QUANTITIES OF WORK, SHOWN ON SHEETS IS BASED ON LIMITED INVESTIGATIONS BY THE STATE AND IN NO WAY WARRANTED TO THE CONDITIONS OF ACTUAL OR OF WORK WHICH WILL BE RE-

Plotted Date: 1/14/2023



The Connecticut state seal, which is circular with the word "CONNECTICUT" around the top and a central shield featuring a plow, a sheaf of wheat, and a sheaf of corn.

PROJECT T

ROAD DIET FEASIBILITY STUDY ON STATE ROADS

TOWN:

MANCHESTER

DRAWING TITLE:

SEGMENT 6-B CONCEPT PLANS

PROJECT NO.
170-3480


170-5

1

SHEET



EXISTING CONDITIONS

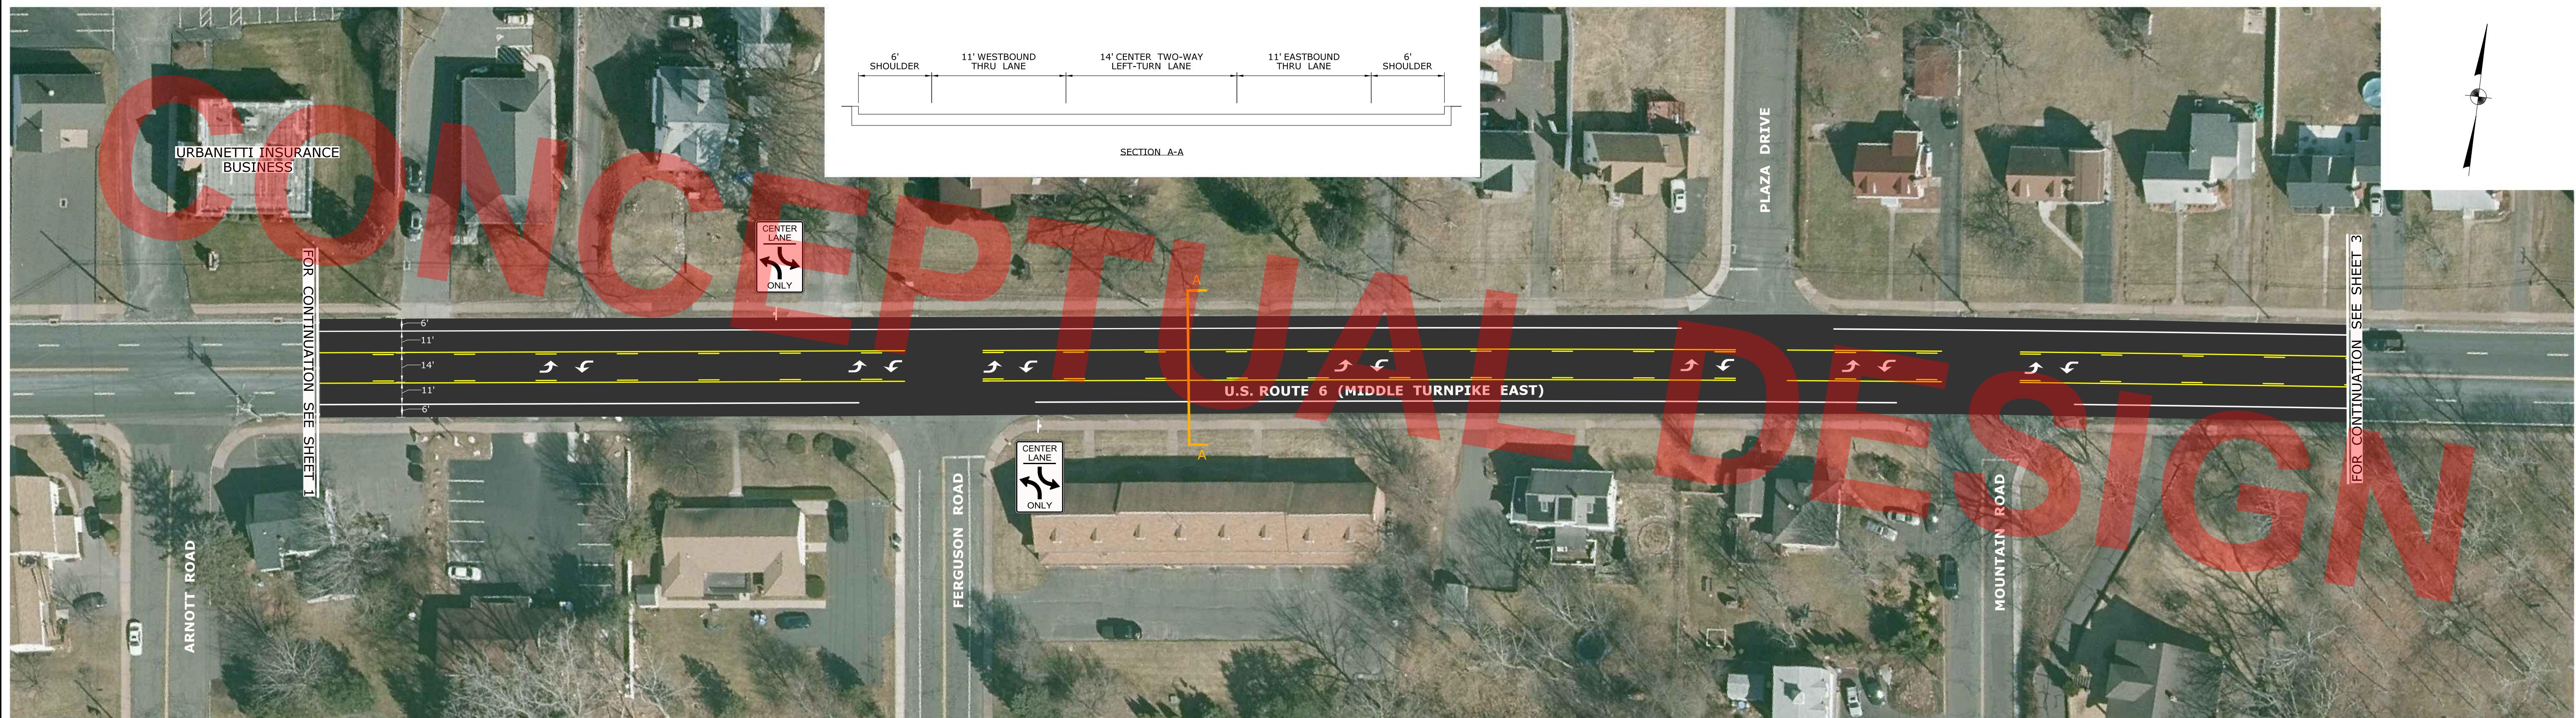

ROAD DIET CONDITIONS

REV.	DATE	REVISION DESCRIPTION	SHEET NO.
			Plotted Date: 1/14/2021

THE INFORMATION, INCLUDING ESTIMATED QUANTITIES OF WORK, SHOWN ON THESE SHEETS IS BASED ON LIMITED INVESTIGATIONS AND TESTS, AND IS UNDERTAKEN AND GUARANTEED TO INDICATE THE CONDITIONS OF ACTUAL QUANTITIES OF WORK WHICH WILL BE REQUIRED.

DESIGNER/DRAFTER: **NR**
CHECKED BY: **COG**
SCALE IN FEET
0 40 80
SCALE 1"=40'



Filename: ...Segment 6-B (Manchester).dgn

SIGNATURE/ BLOCK:


PROJECT TITLE:
**ROAD DIET FEASIBILITY STUDY
ON STATE ROADS**

TOWN: **MANCHESTER**
DRAWING TITLE: **SEGMENT 6-B
CONCEPT PLANS**

PROJECT NO. **170-3480**
DRAWING NO. **-**
SHEET NO. **2**




EXISTING CONDITIONS

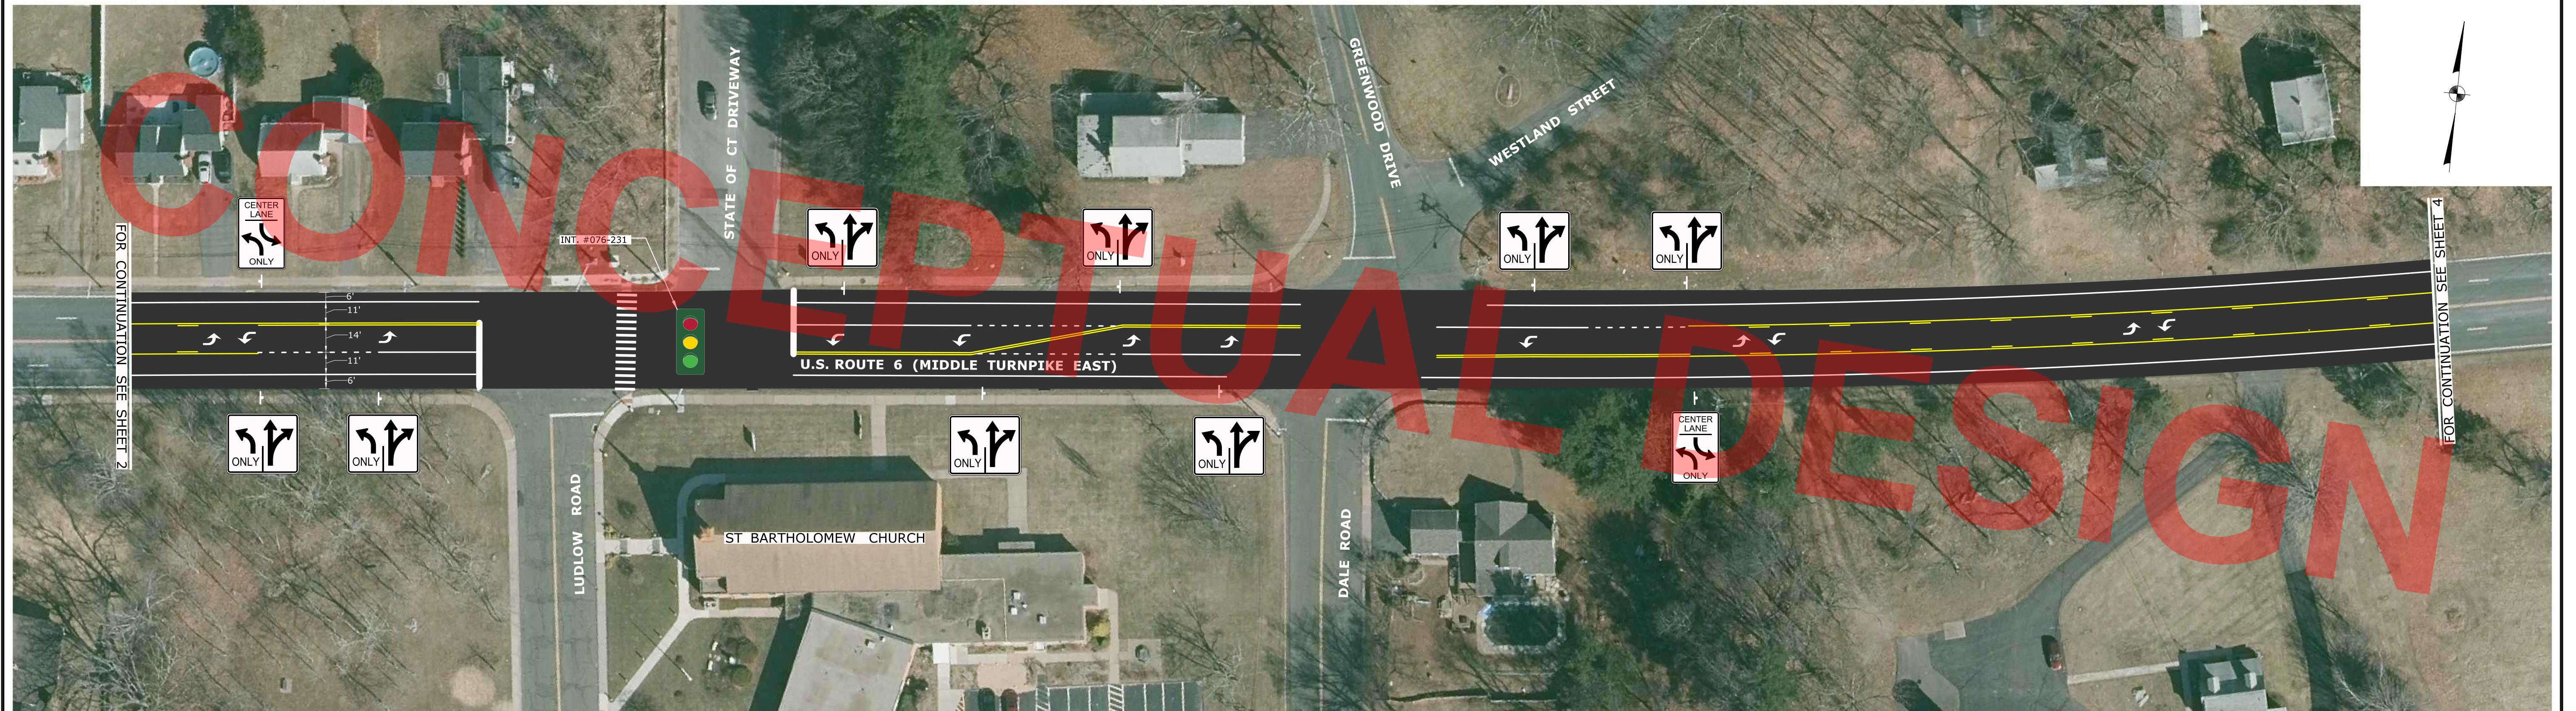

ROAD DIET CONDITIONS

REV. DATE	REVISION DESCRIPTION	SHEET NO.	<small>THE INFORMATION, INCLUDING ESTIMATED QUANTITIES OF WORK, SHOWN ON THESE SHEETS IS BASED ON LIMITED INVESTIGATIONS AND IS STABIL AND IS NOT GUARANTEED TO STATE THE CONDITIONS OF ACTUAL QUANTITIES OF WORK WHICH WILL BE REQUIRED.</small>			DESIGNER/DRAFTER: NR	checked by: COG	STATE OF CONNECTICUT DEPARTMENT OF TRANSPORTATION	SIGNATURE/ BLOCK:	PROJECT TITLE: ROAD DIET FEASIBILITY STUDY ON STATE ROADS	TOWN: MANCHESTER	PROJECT NO. 170-3480
			<small>Plotted Date: 1/14/2021</small>			SCALE IN FEET	0 40 80	Filname: ...Segment 6-B (Manchester).dgn		DRAWING TITLE: SEGMENT 6-B CONCEPT PLANS	DRAWING NO. -	
						SCALE 1"=40'				SHEET NO. 3		

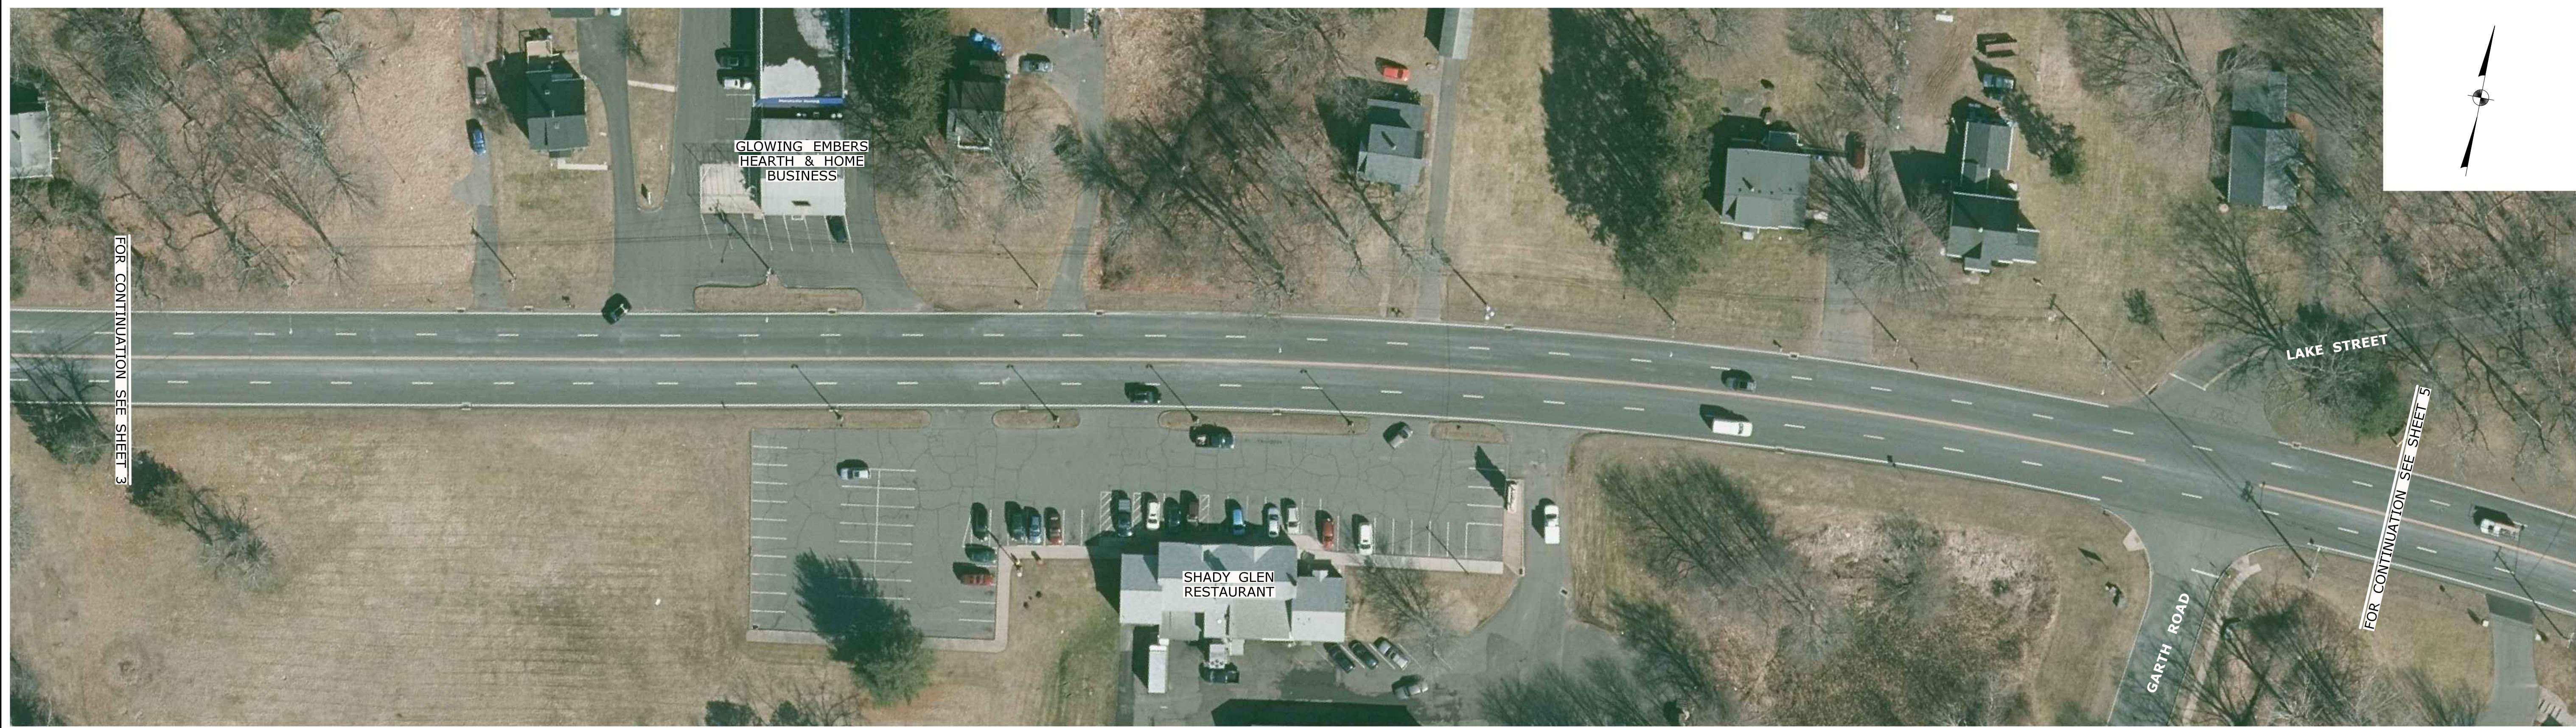

EXISTING CONDITIONS




ROAD DIET CONDITIONS

REV. DATE	REVISION DESCRIPTION	SHEET NO.	<small>THE INFORMATION, INCLUDING ESTIMATED QUANTITIES OF WORK, SHOWN ON THESE SHEETS IS BASED ON LIMITED INVESTIGATIONS AND IS STATED AND IS UNDERTAKEN TO GUARANTEE THAT IT INDICATE THE CONDITIONS OF ACTUAL QUANTITIES OF WORK WHICH WILL BE REQUIRED.</small>	<small>DESIGNER/DRAFTER: NR CHECKED BY: COG SCALE IN FEET 0 40 80 SCALE 1"=40'</small>	<small>STATE OF CONNECTICUT DEPARTMENT OF TRANSPORTATION</small>	<small>SIGNATURE/ BLOCK: PROJECT TITLE: ROAD DIET FEASIBILITY STUDY ON STATE ROADS</small>	<small>TOWN: MANCHESTER DRAWING TITLE: SEGMENT 6-B CONCEPT PLANS SHEET NO. 4</small>	<small>PROJECT NO. 170-3480 DRAWING NO. - SHEET NO. 4</small>
Plotted Date: 1/14/2021					<small>Filename: ...Segment 6-B (Manchester).dgn</small>			



EXISTING CONDITIONS

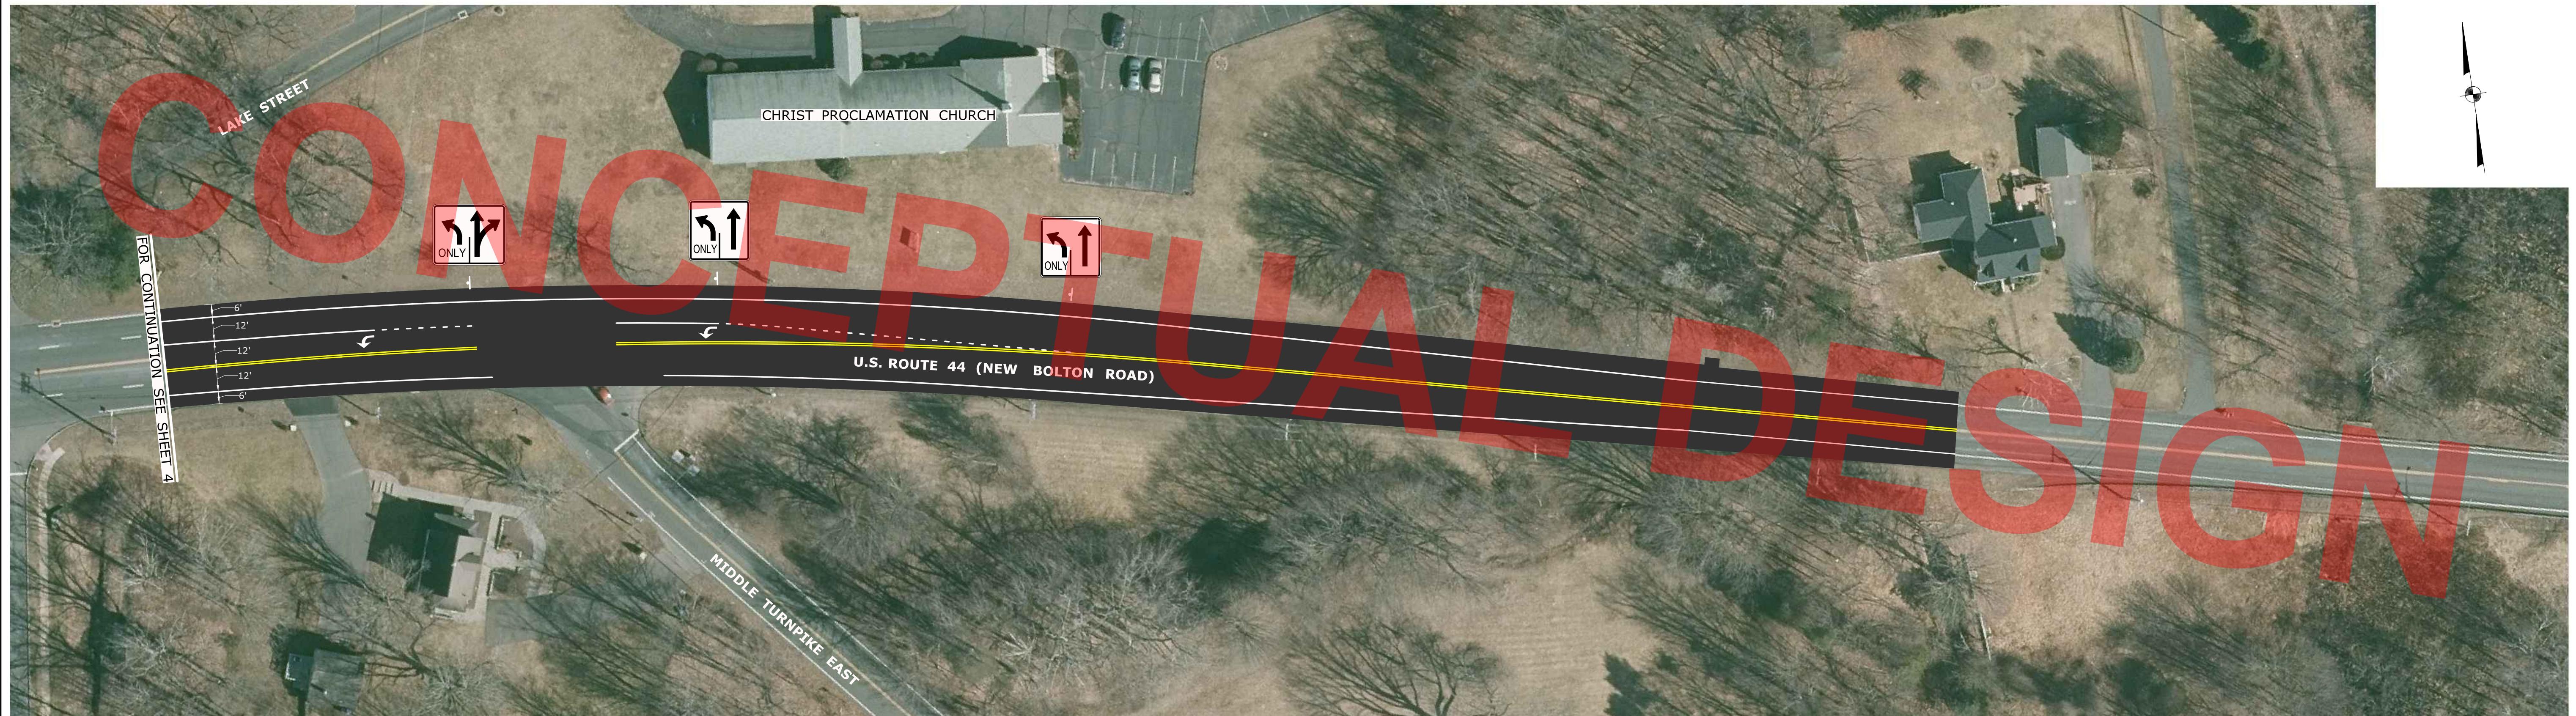

ROAD DIET CONDITIONS

REVISION DESCRIPTION	NR	STATE OF CONNECTICUT DEPARTMENT OF TRANSPORTATION	ROAD DIET FEASIBILITY STUDY ON STATE ROADS	MANCHESTER	PROJECT NO. 170-3480
REV. DATE	COG	SCALE IN FEET 0 40 80 SCALE 1"=40'	SIGNATURE/ BLOCK:	DRAWING NO. -	DRAWING TITLE: SEGMENT 6-B CONCEPT PLANS
Plotted Date: 1/14/2021		Filename: ...Segment 6-B (Manchester).dgn			SHEET NO. 5