


LEGEND:

- PROPOSED FENDER
- SUBSTRUCTURE (TO BE REPAIRED)
- SUPERSTRUCTURE (TO BE REPAIRED)
- WATERCOURSE
- MECHANICAL / ELECTRICAL (TO BE REPAIRED)
- WETLANDS
- PROPOSED SCOUR COUNTERMEASURE
- PROPOSED SUB-MARINE CABLE
- EXISTING FENDER (TO BE REMOVED)
- EXISTING FENDER (TO REMAIN)
- R.O.W. LINE

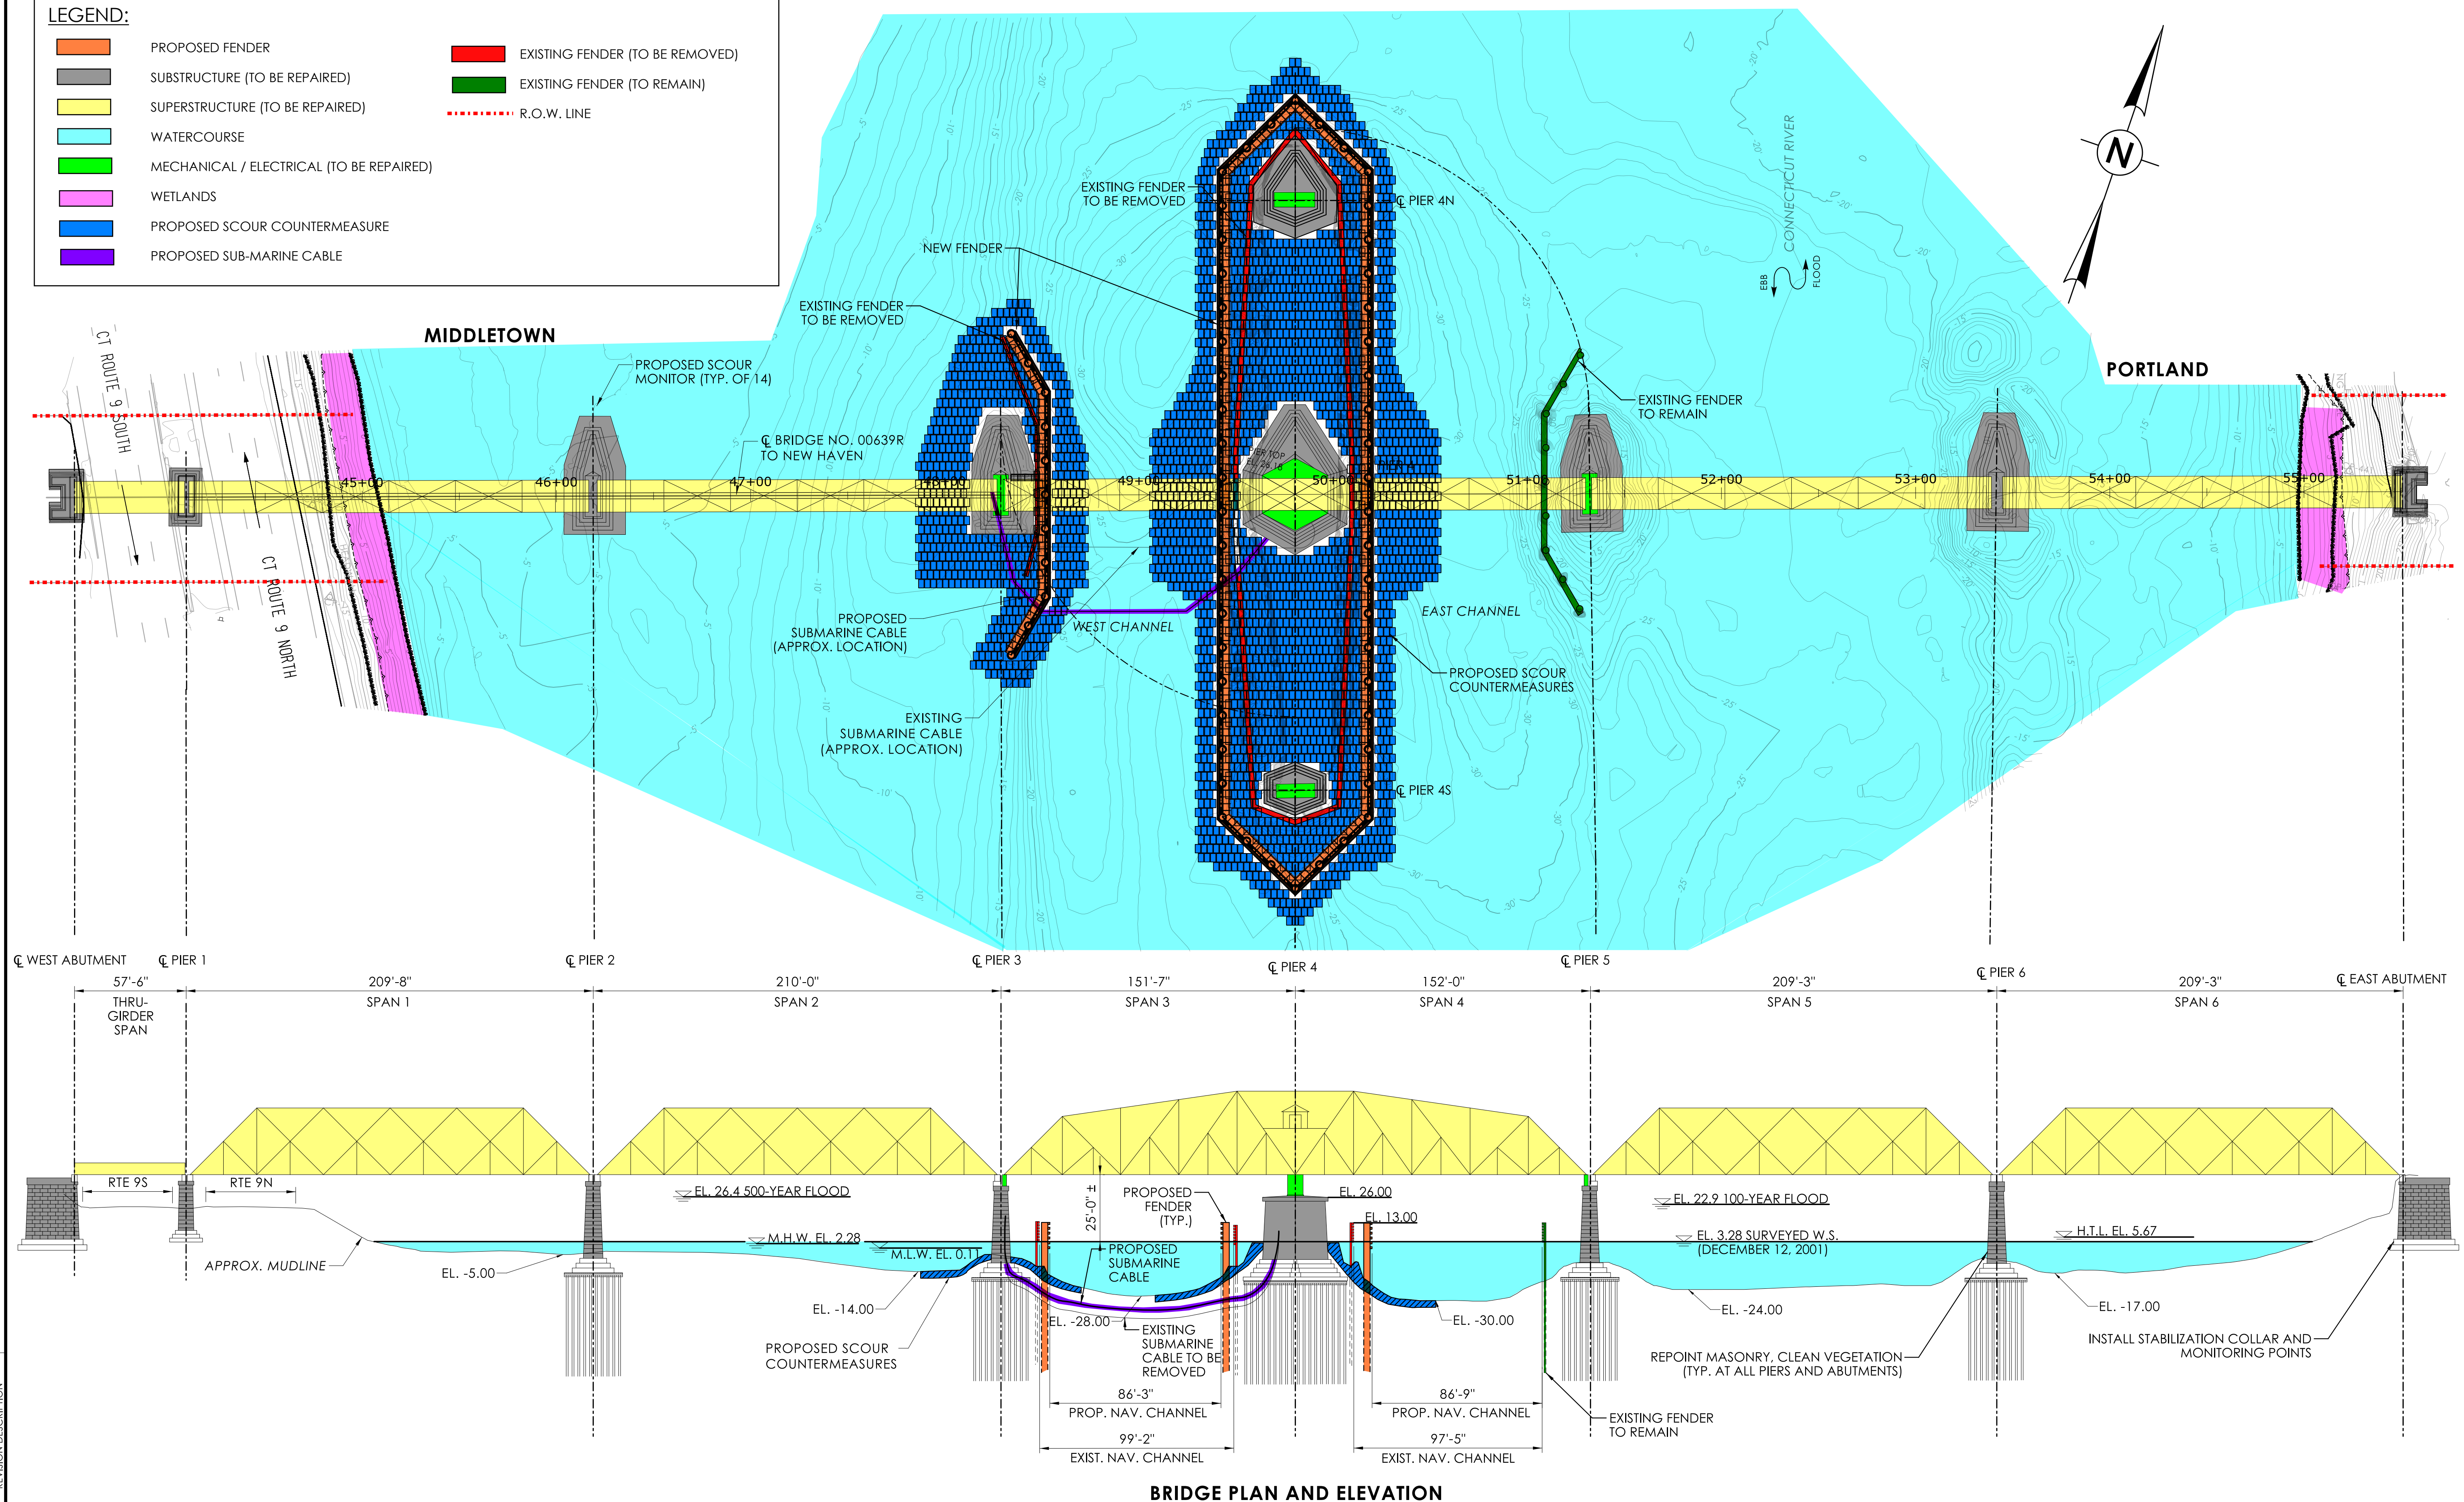

SIGNATURE BLOCK: DESIGNER/DRAFTER: T. SMITH CHECKED BY: J. FAUCHER LASTED SAVED BY: tsmith FILE NAME: c:\nhprod\00110442\Information Board - GPE.dgn PLOTTED DATE: 7/14/2026	0 40 80 SCALE 1" = 40'	CTDOT CONNECTICUT DEPARTMENT OF TRANSPORTATION	PROJECT TITLE: REHABILITATION OF BRIDGE NO. 00639R - PROVIDENCE & WORCESTER R.R. OVER CONNECTICUT RIVER	TOWN(S): MIDDLETOWN / PORTLAND	DRAWING TITLE: STRUCTURAL GENERAL PLAN AND ELEVATION	PROJECT NO.: 0082-0317	DRAWING NO.: SHEET NO.:
--	--	---	--	---	---	---	---------------------------------------