

**LEGEND**

<span style="color: green;">█</span>	= PROPOSED EMBANKMENT
<span style="color: grey;">█</span>	= EXISTING TERRIAN
<span style="color: orange;">█</span>	= PROPOSED STRUCTURE
<span style="color: blue;">█</span>	= WATER LINE AT OHW (ORDINARY HIGH WATER)
<span style="color: yellow;">█</span>	= PROPOSED PAVEMENT
<span style="color: brown;">█</span>	= PROPOSED IMPACT ATTENUATION SYSTEM
<span style="color: purple;">█</span>	= PROPOSED GUIDERAIL

REV.	DATE	REVISION DESCRIPTION

SIGNATURE BLOCK:  
 DESIGNER/DRAFTER: EML      CHECKED BY: SAL




PROJECT TITLE:  
**REPLACEMENT OF BRIDGE NO. 07102 - ROUTE 216 OVER UNNAMED BROOK**






TOWN(S):  
**NORTH STONINGTON**

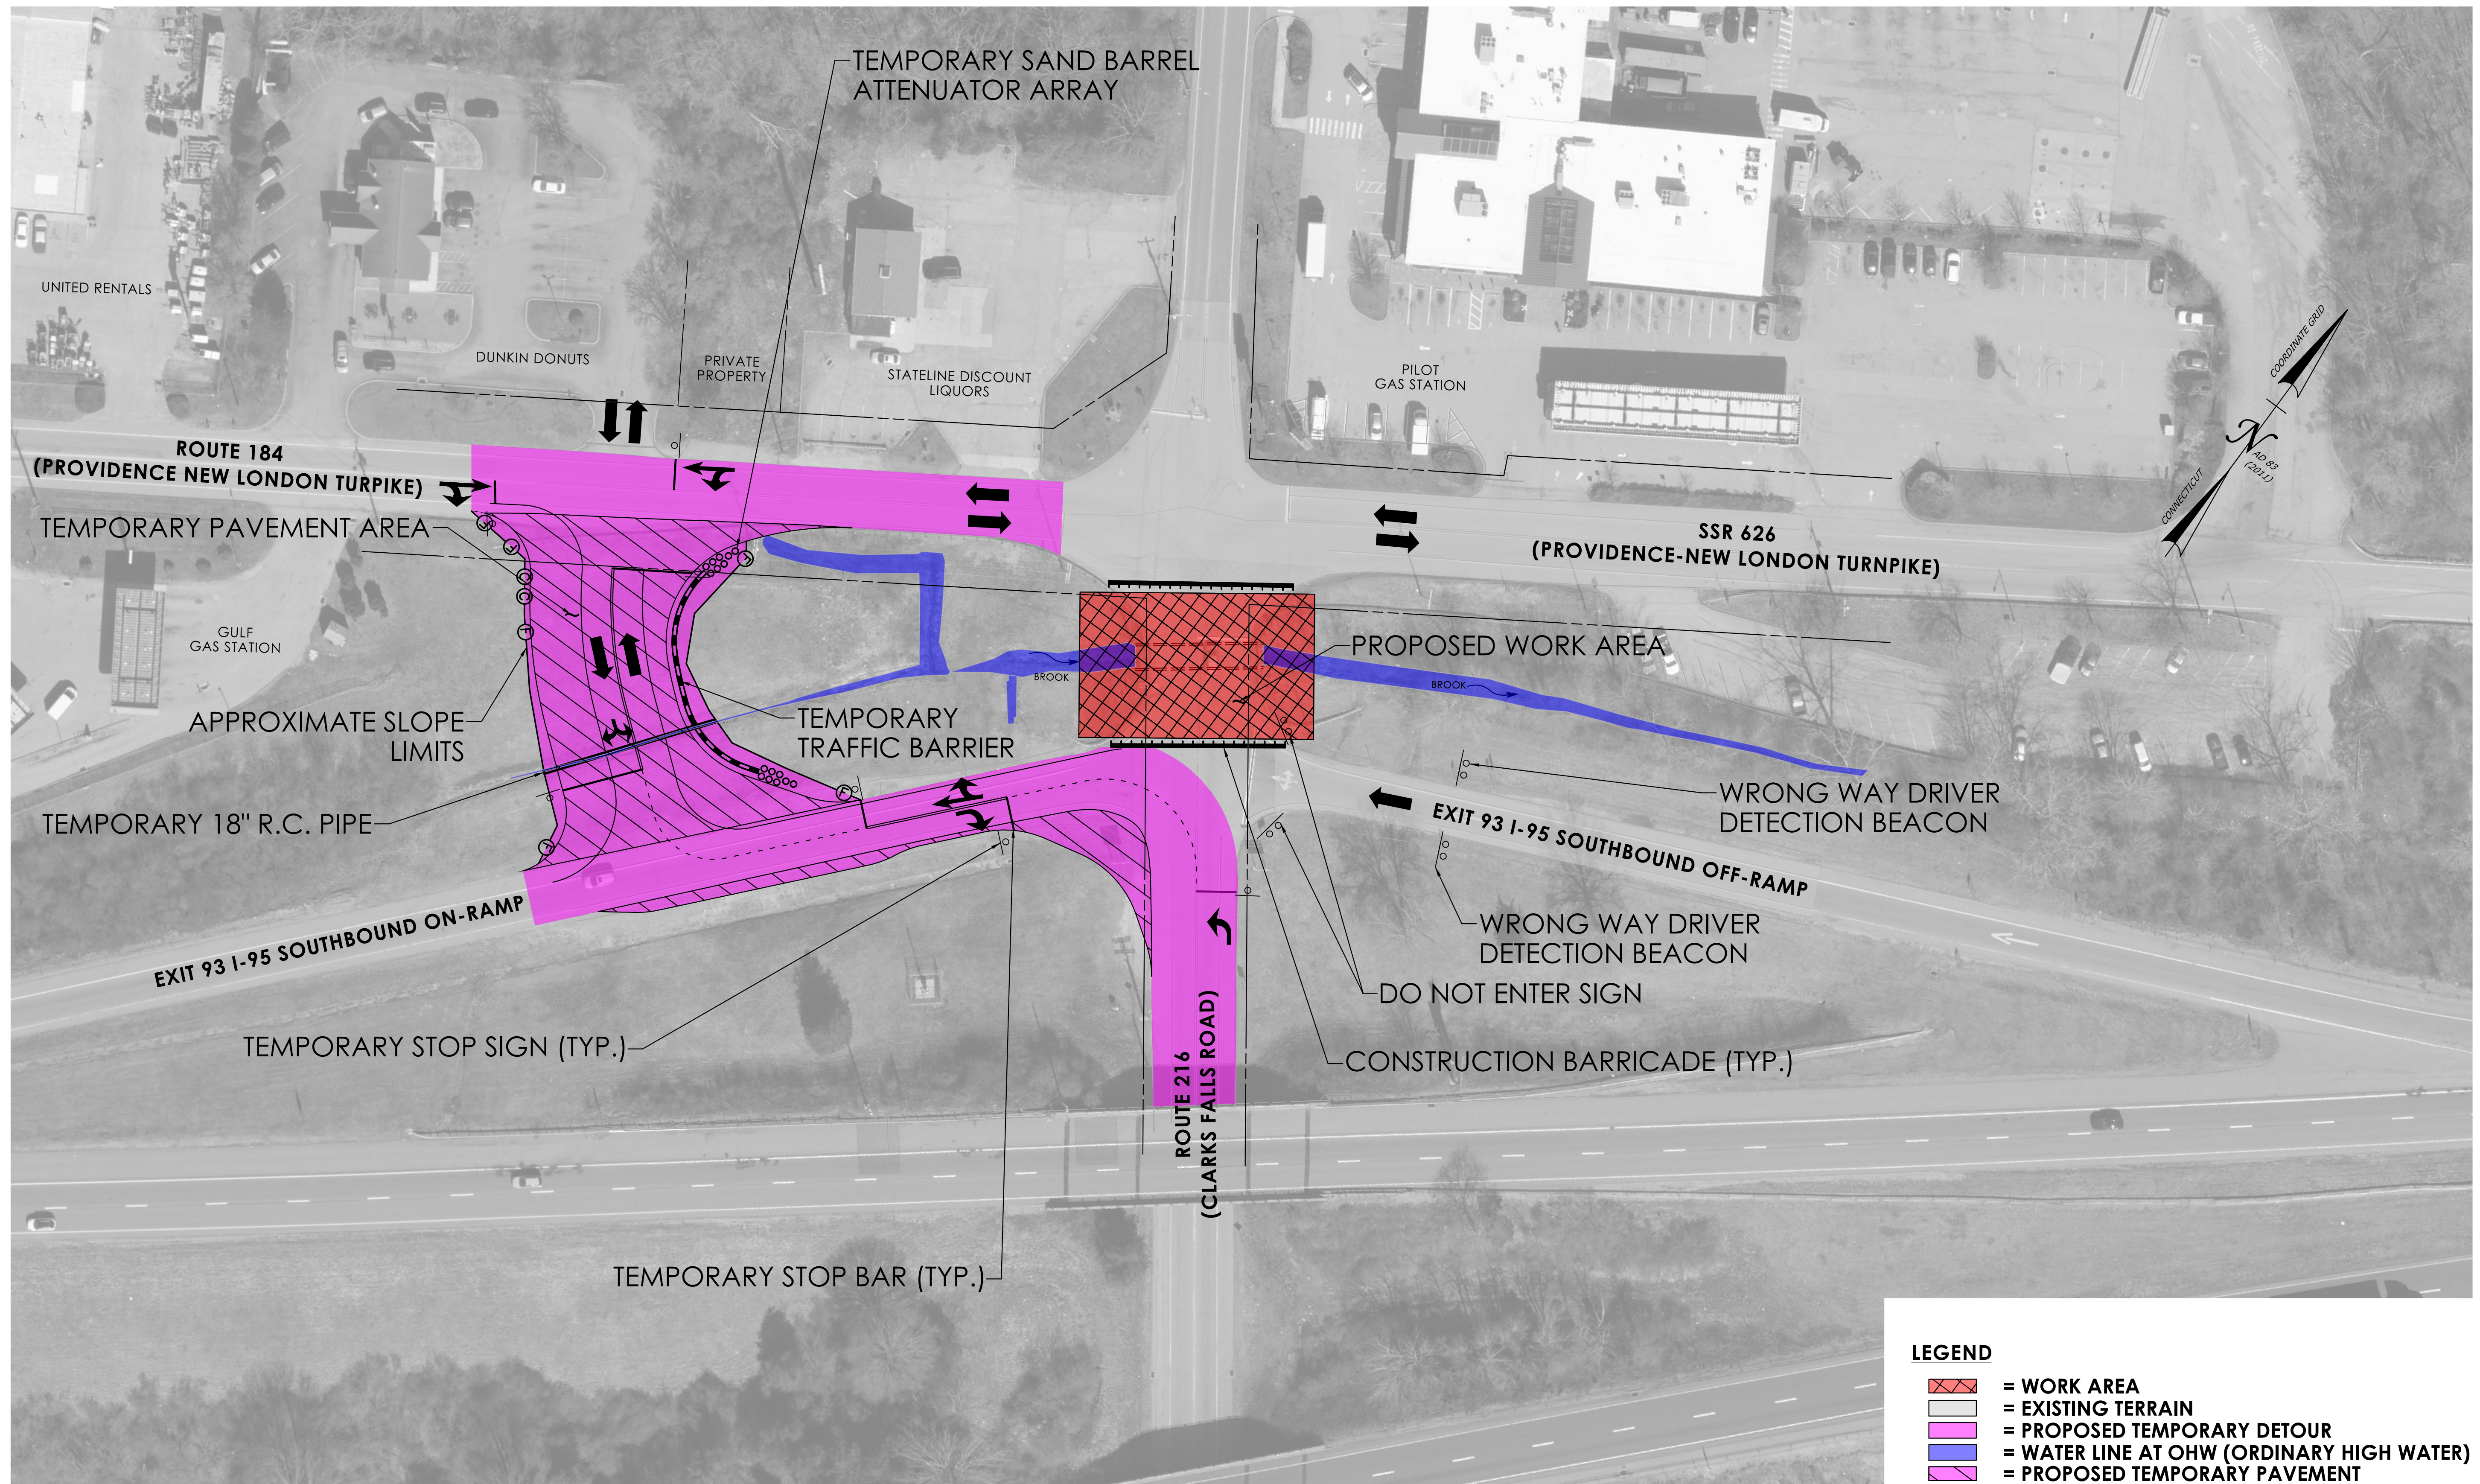DRAWING TITLE:  
**GENERAL PLAN**

PROJECT NO.: **0101-0122**  
 DRAWING NO.: **PIM-01**  
 SHEET NO.:

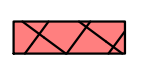

**LEGEND**

	= WORK AREA
	= EXISTING TERRAIN
	= PROPOSED TEMPORARY DETOUR
	= WATER LINE AT OHW (ORDINARY HIGH WATER)
	= PROPOSED TEMPORARY PAVEMENT

REV.	DATE	REVISION DESCRIPTION

SIGNATURE BLOCK:  
 DESIGNER/DRAFTER: EML      CHECKED BY: SAL



PROJECT TITLE:  
**REPLACEMENT OR BRIDGE NO. 07102 - ROUTE 216 OVER UNNAMED BROOK**


TOWN(S):  
**NORTH STONINGTON**

DRAWING TITLE:  
**MPT PLAN**

PROJECT NO.:  
**0101-0122**

DRAWING NO.:  
**PIM-02**

SHEET NO.:

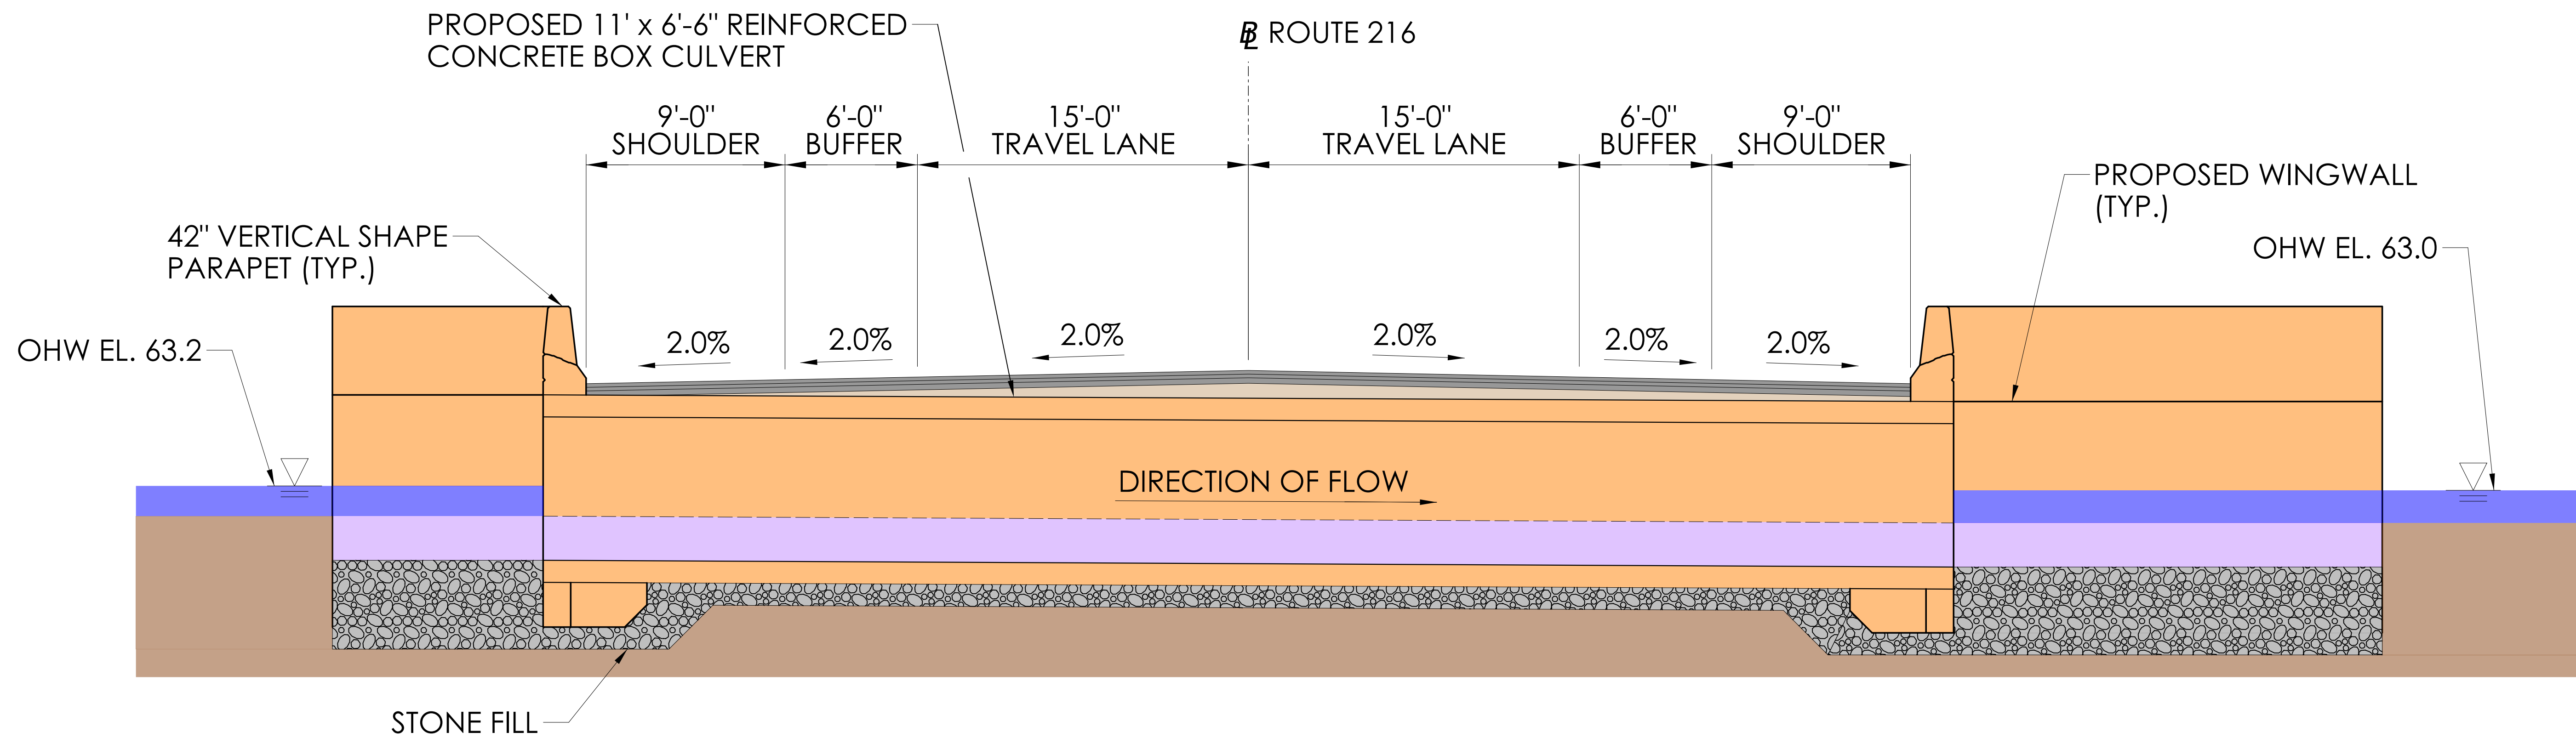

**LONGITUDINAL SECTION - PROPOSED BRIDGE REPLACEMENT**

**LEGEND**

- = EXISTING GROUND/FILL
- = PROPOSED NATURAL STREAMBED MATERIAL
- = PROPOSED GROUND
- = PROPOSED PAVEMENT
- = PROPOSED STRUCTURE
- = WATER LINE AT OHW (ORDINARY HIGH WATER)

REV.	DATE	REVISION DESCRIPTION

SIGNATURE BLOCK:  
 DESIGNER/DRAFTER: DPW CHECKED BY: SFB



PROJECT TITLE:  
**REPLACEMENT OF BRIDGE NO. 07102 - ROUTE 216 OVER UNNAMED BROOK**


TOWN(S):  
**NORTH STONINGTON**

DRAWING TITLE:  
**SECTION**

PROJECT NO.:  
**0101-0122**

DRAWING NO.:  
**PIM-03**

SHEET NO.:

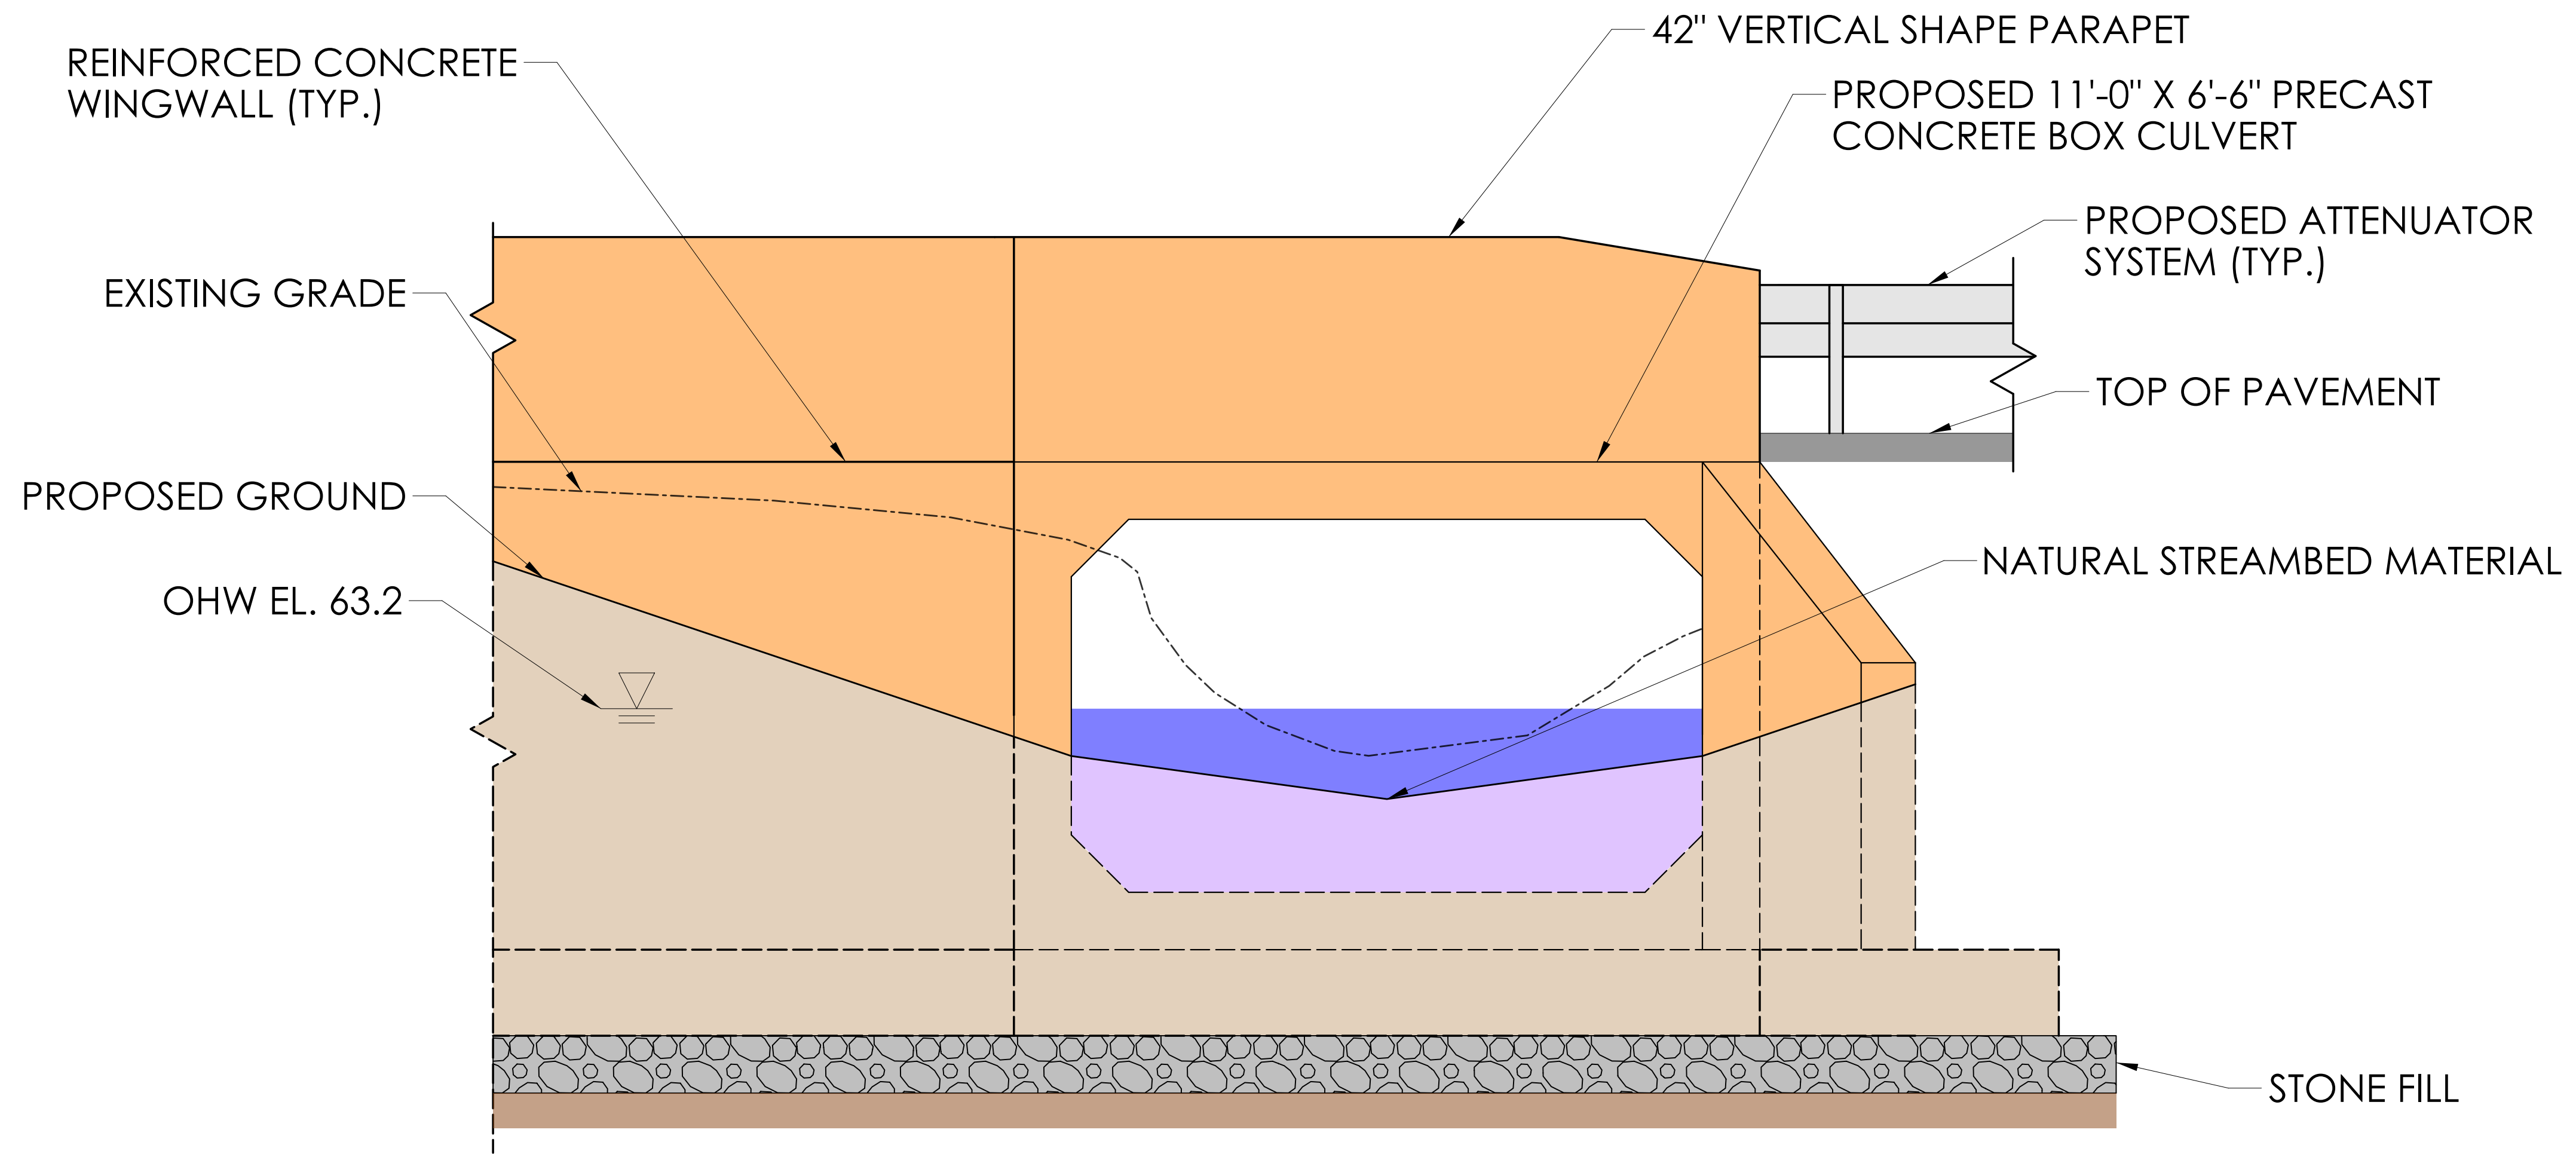


**ELEVATION - PROPOSED BRIDGE REPLACEMENT, INLET**

**LEGEND**

- = EXISTING GROUND/FILL
- = PROPOSED NATURAL STREAMBED MATERIAL
- = PROPOSED GROUND
- = PROPOSED PAVEMENT
- = PROPOSED STRUCTURE
- = WATER LINE AT OHW (ORDINARY HIGH WATER)

REV.	DATE	REVISION DESCRIPTION

SIGNATURE BLOCK:  
 DESIGNER/DRAFTER: DPW  
 CHECKED BY: SFB

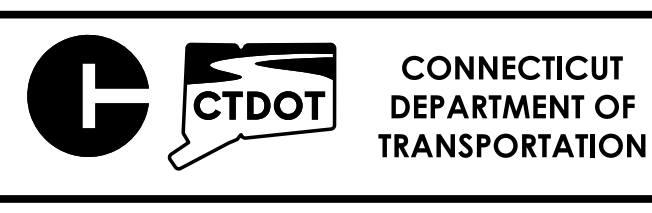

PROJECT TITLE:  
**REPLACEMENT OF BRIDGE NO. 07102 - ROUTE 216 OVER UNNAMED BROOK**

TOWN(S):  
**NORTH STONINGTON**

DRAWING TITLE:  
**ELEVATION**

PROJECT NO.:  
**0101-0122**

DRAWING NO.:  
**PIM-04**  
 SHEET NO.: