


**GENERAL PLAN**

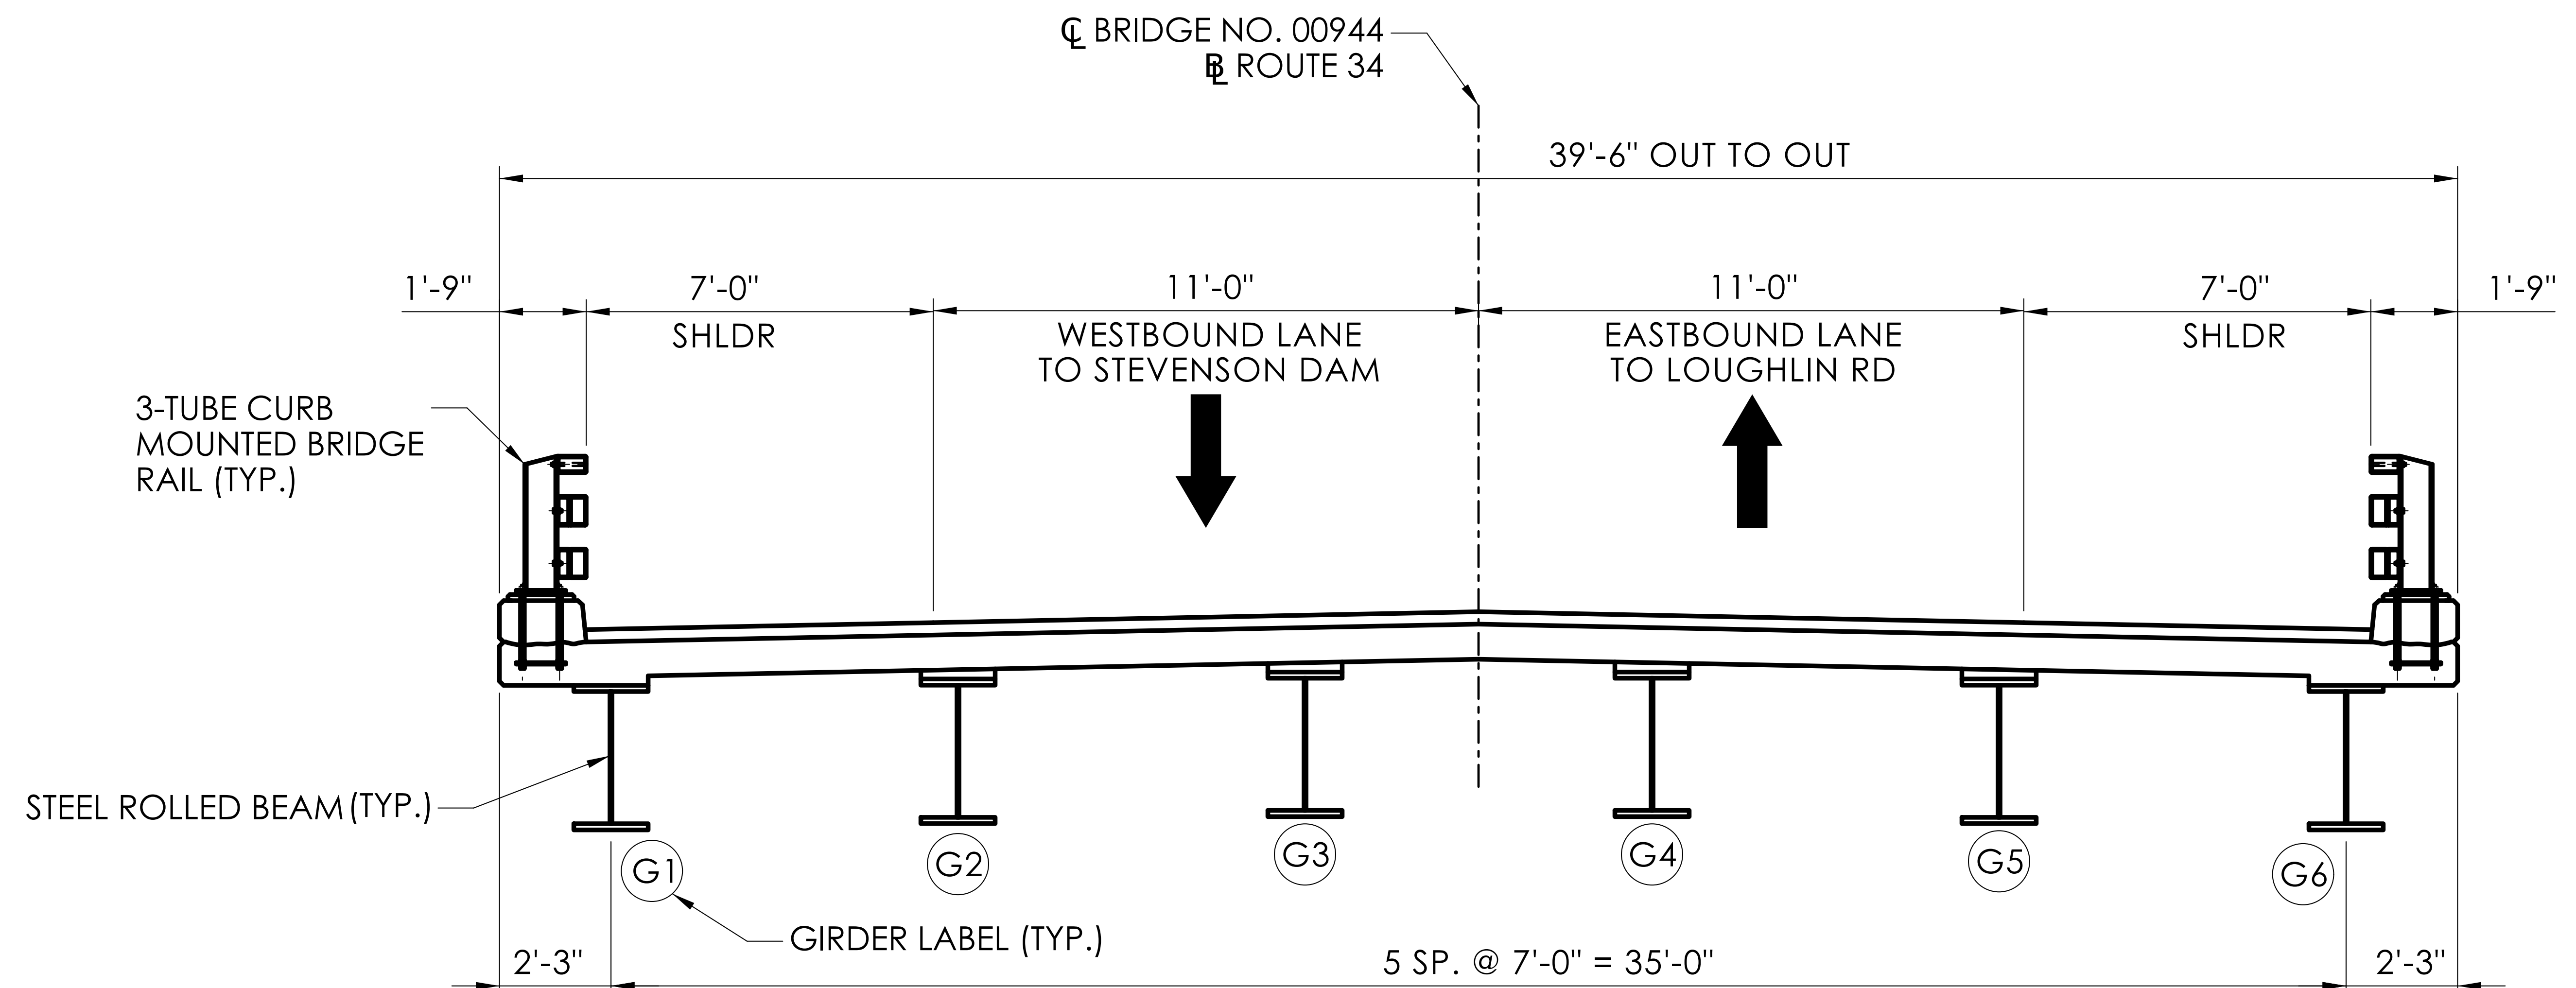

**TYPICAL BRIDGE SECTION**