



Proposed Box Culvert Replacement | Plan View

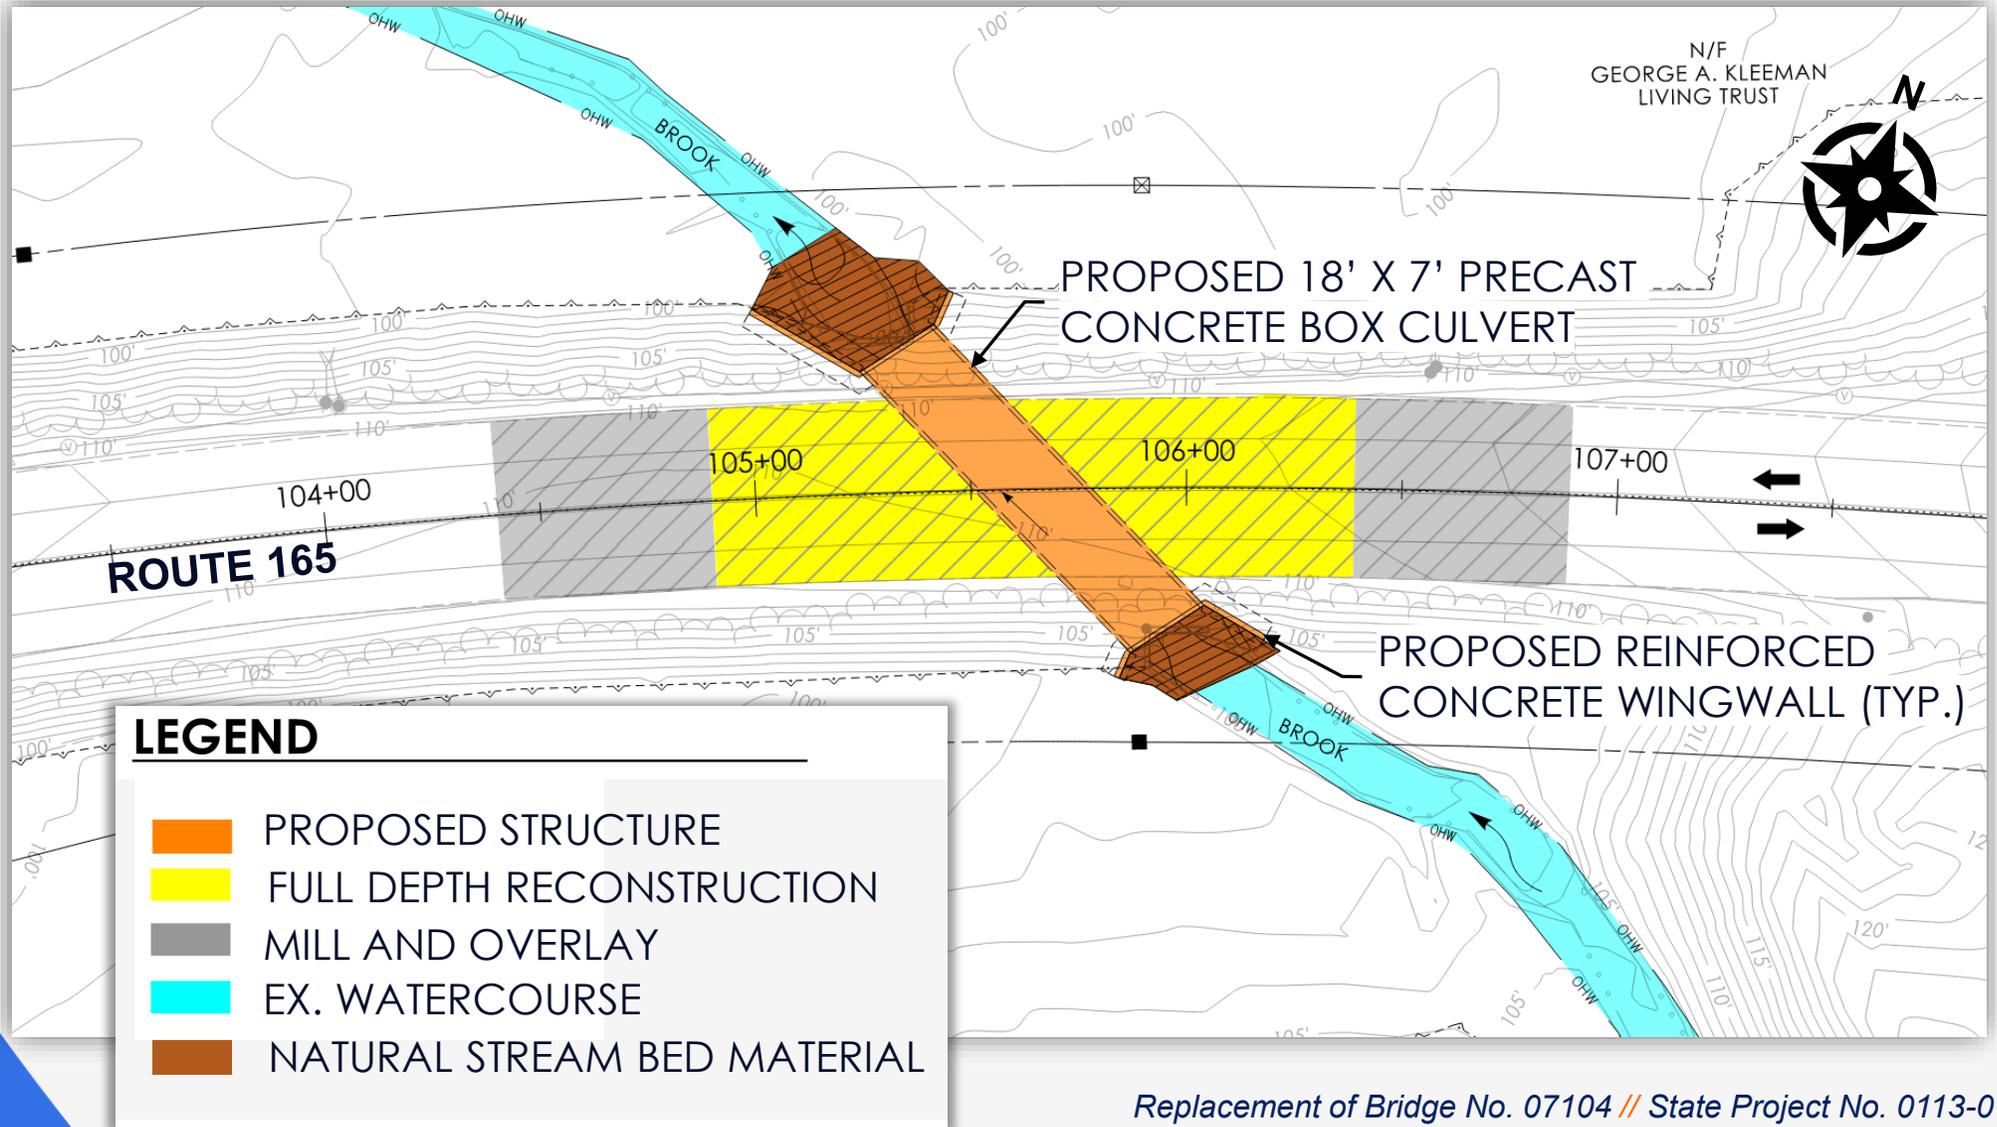


Proposed Box Culvert Replacement | Longitudinal View

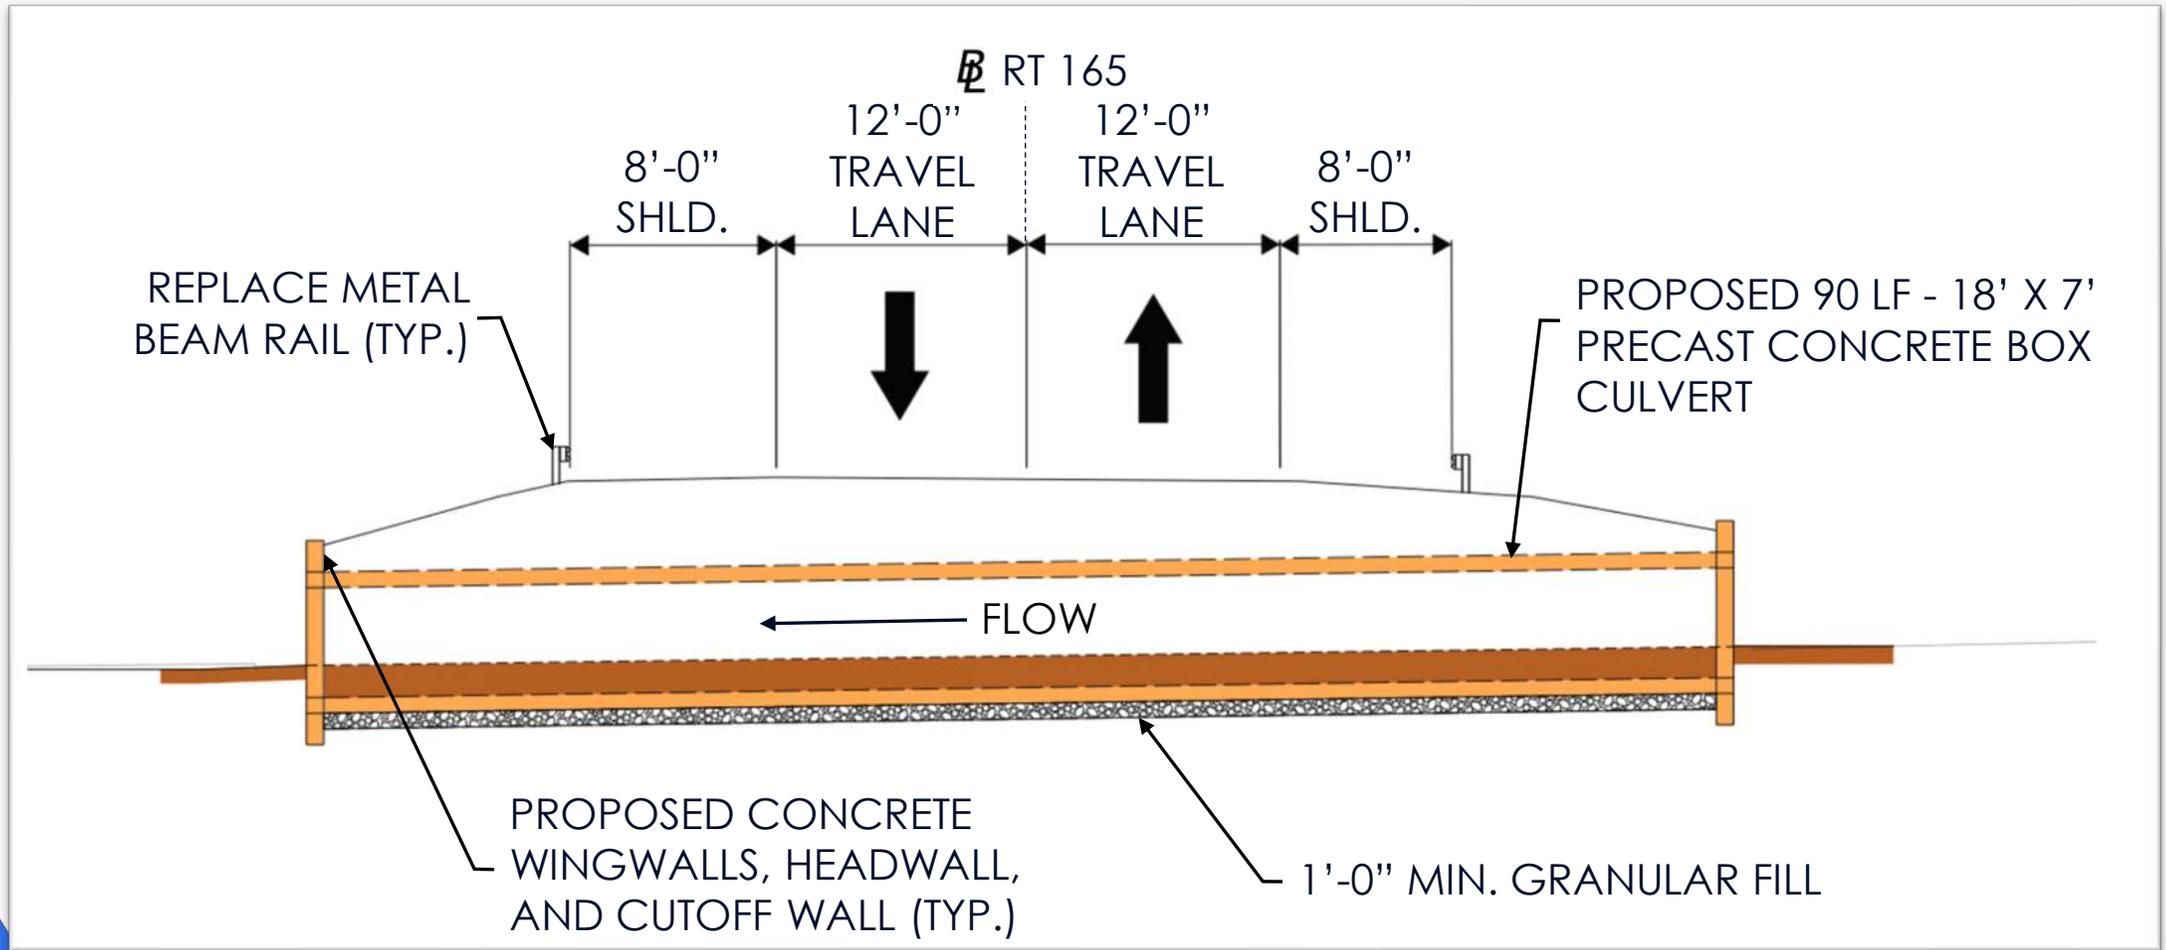

LEGEND	
	PROPOSED STRUCTURE
	NATURAL STREAMBED MATERIAL



Proposed Box Culvert Replacement | Inlet Elevation View

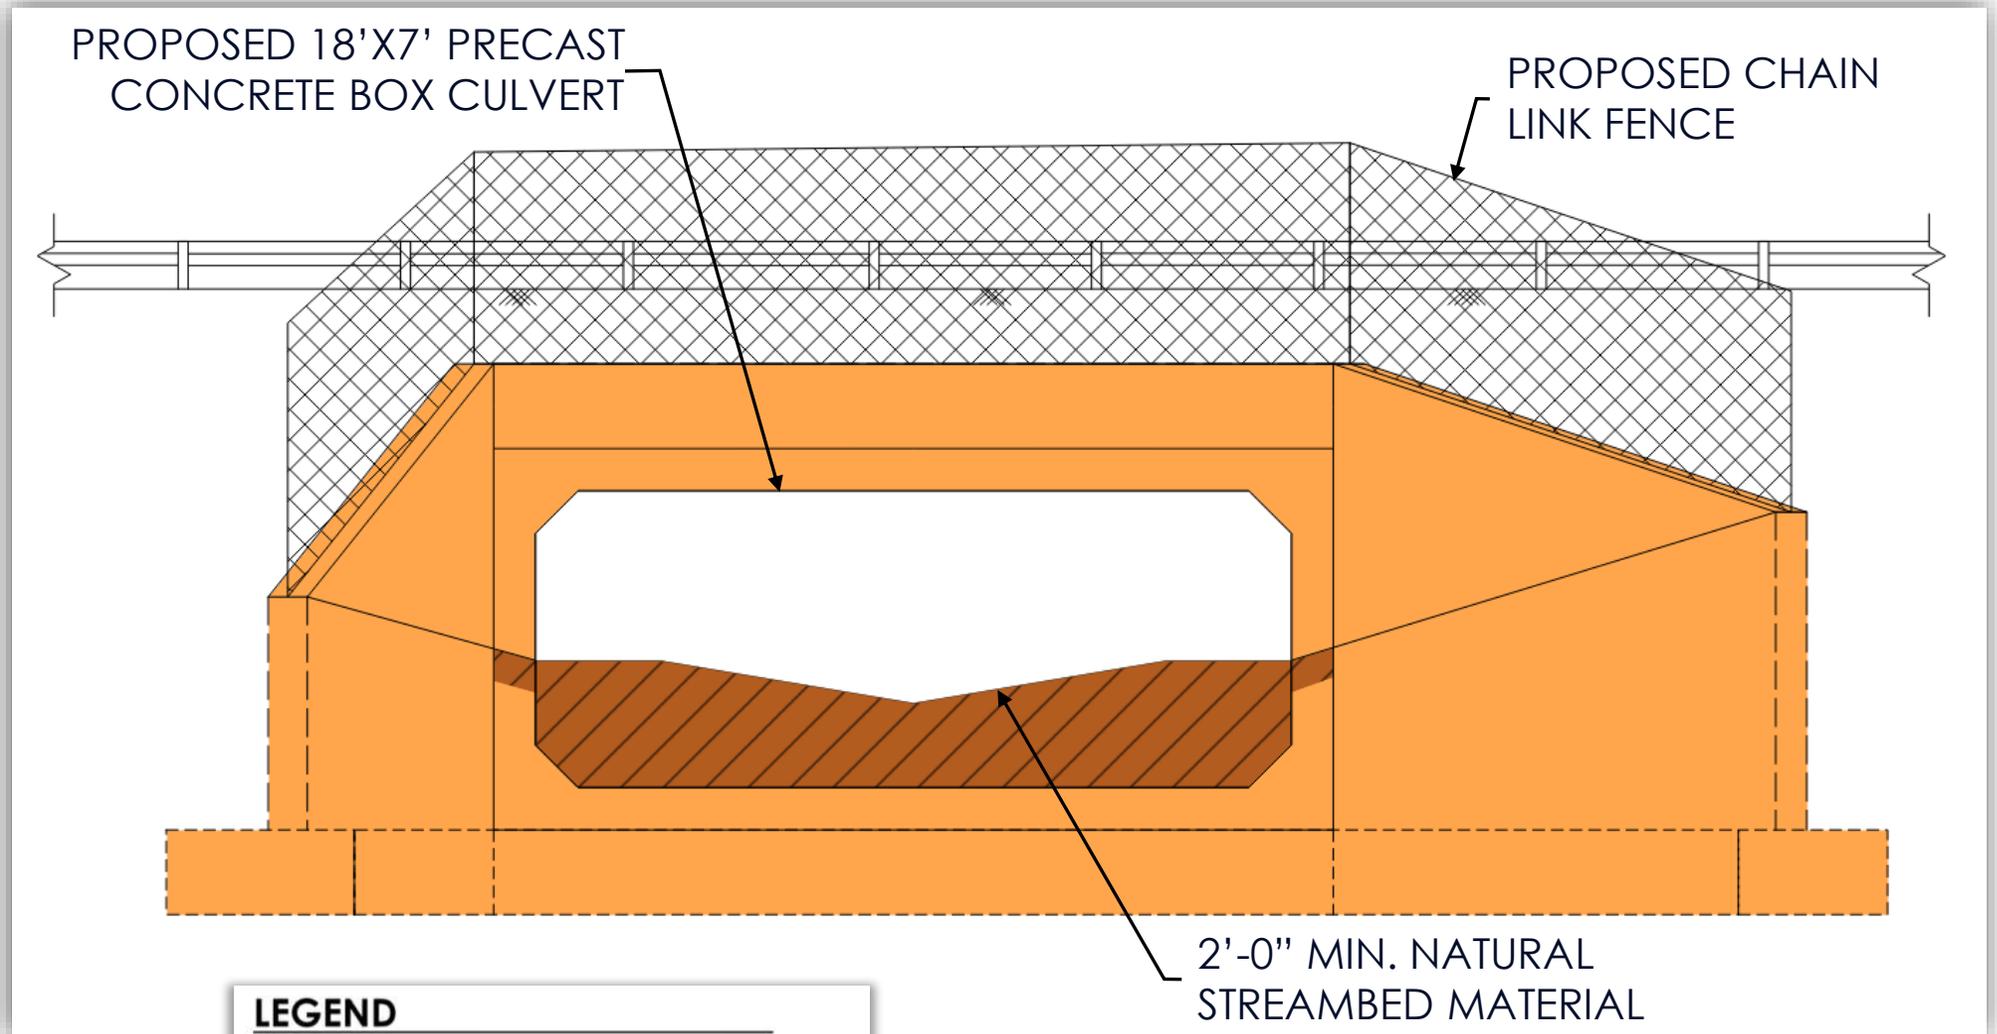


LEGEND


- PROPOSED STRUCTURE
- NATURAL STREAMBED MATERIAL



Proposed Box Culvert Replacement – Access Roads

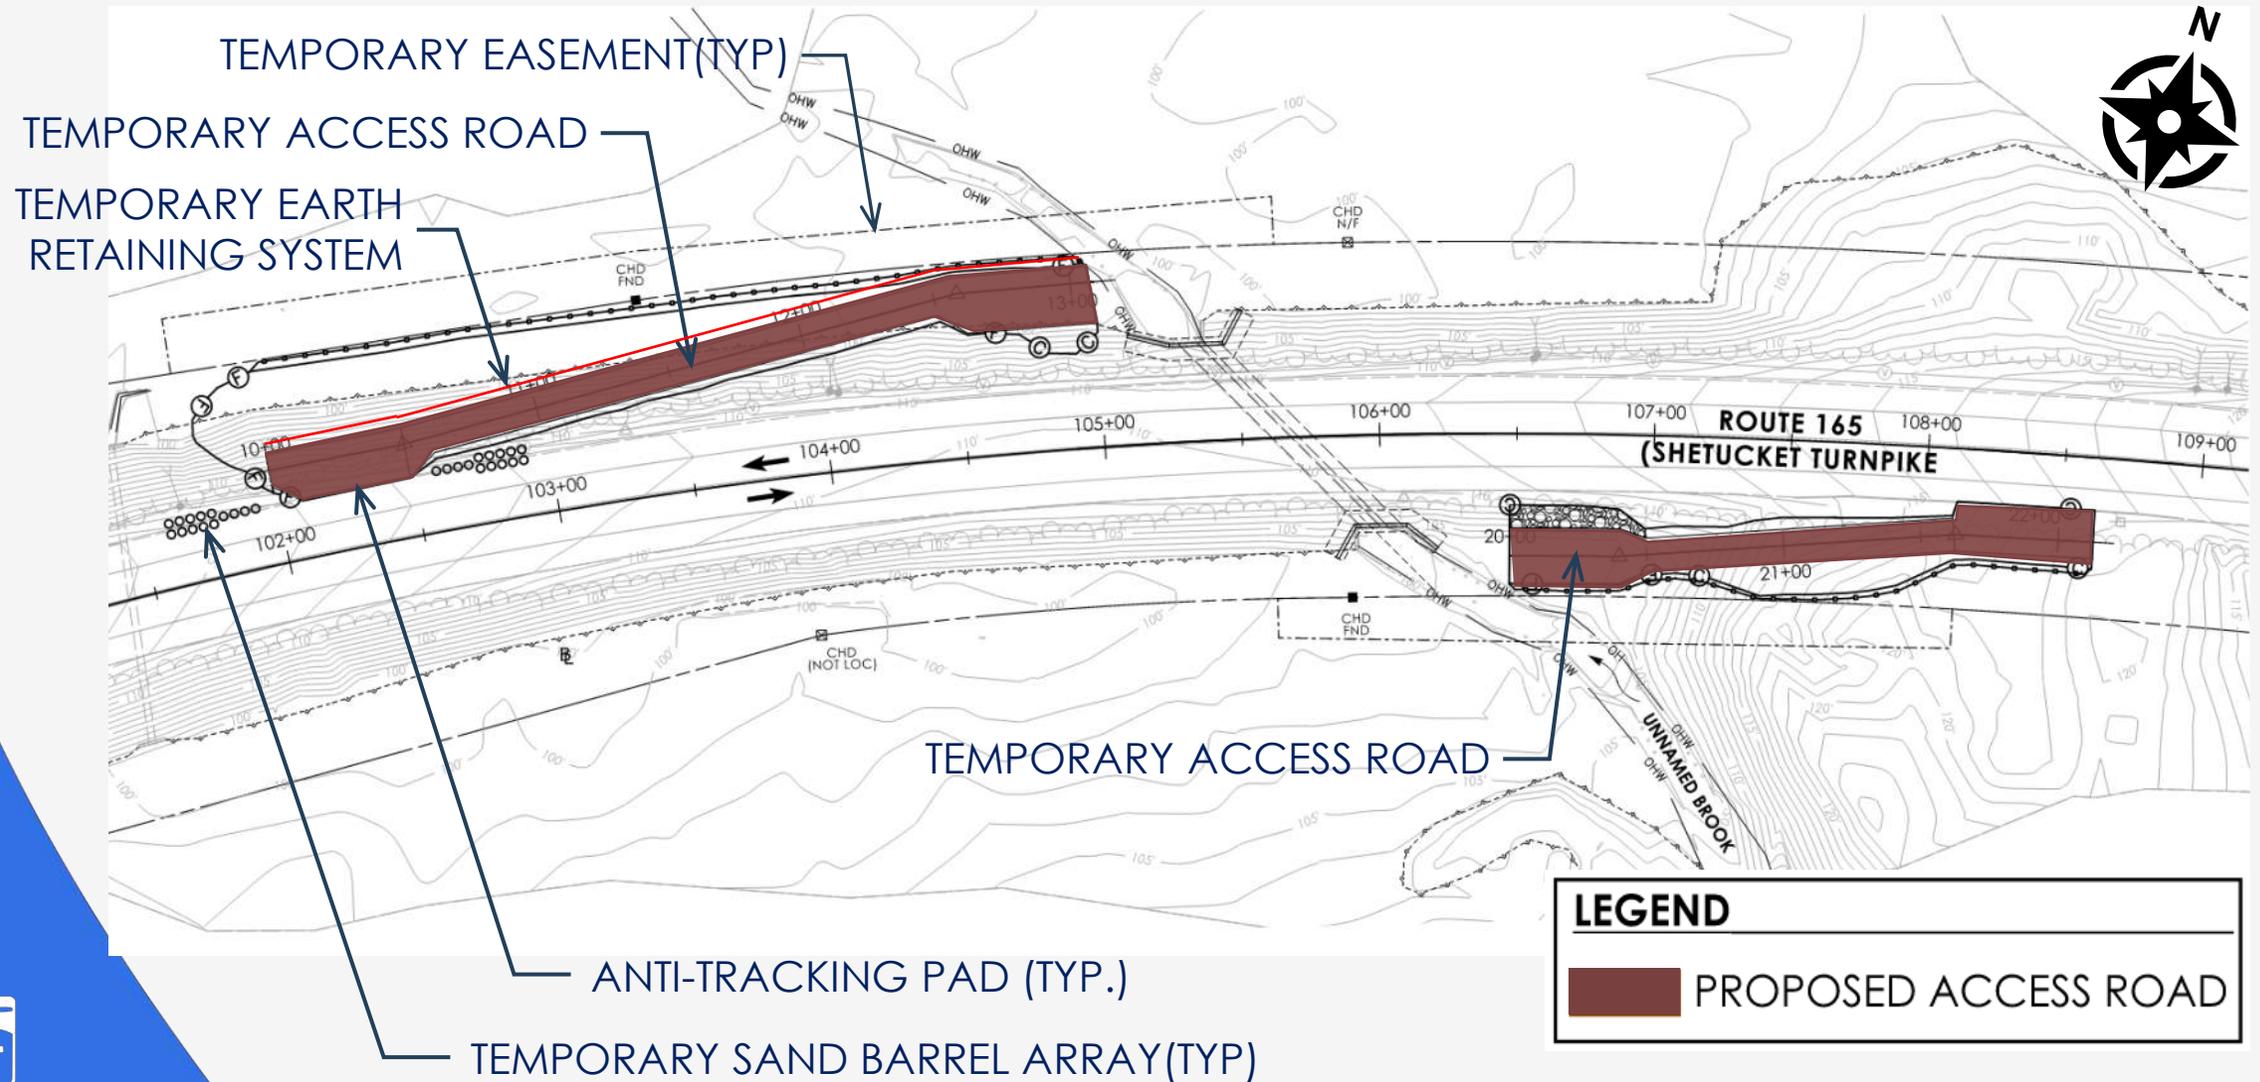

Proposed Box Culvert Replacement | Detour

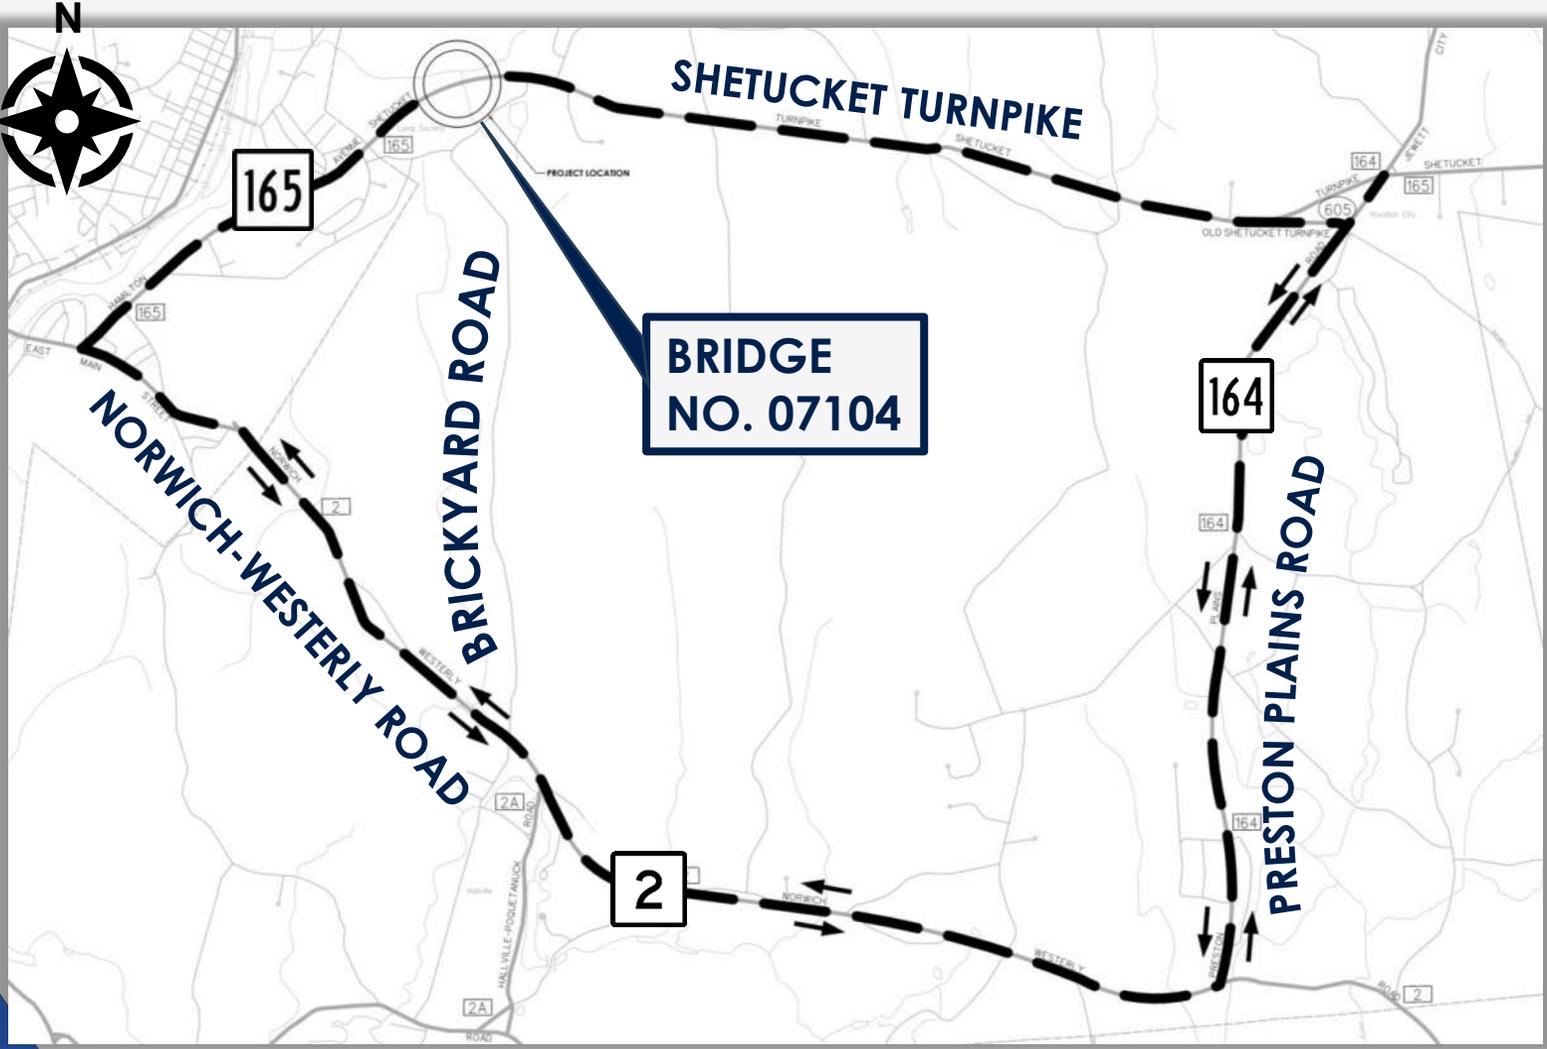

- APPROXIMATELY 13 MILES
- ANTICIPATED DURATION 2-4 WEEKS

