
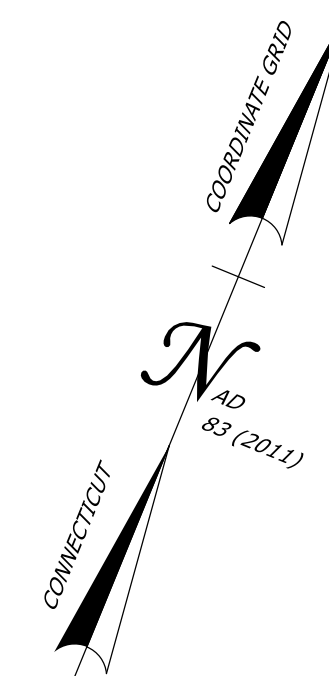


1. ROADSIDE SHELF VARIES FROM 3' TO 8.75' FROM STA. 16+60 TO STA. 16+87 AND FROM STA. 16+25 TO STA. 16+50. SEE CTDOT HDM SECTION 13-5.03.

POC Sta. 11+43.67
N 892130.50
E 1254724.53

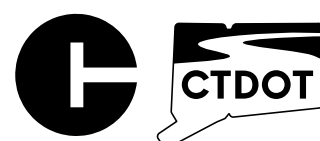

End Sta. 17+18.80
N 892130.50
E 1254724.53

[illegible]

CONNECTICUT
DEPARTMENT OF
TRANSPORTATION

PROJECT TITLE:

**REPLACEMENT OF BRIDGE NO. 04765, CHASE ROAD OVER
CADY BROOK**

TOWN(S): PUTNAM


DRAWING TITLE:

**PROPOSED ROADWAY
PLAN**


PROJECT NO.:	0115-0123
--------------	-----------

DRAWING NO.:	PLN-01
SHEET NO.:	


LASTED SAVED BY: PBarbosa FILE NAME: M:\CLE_Bridge_Program\FLBP\1. Project Files\04765_0115-0123_List 23\2. Preliminary Design\g. RSR\2. Design Data\Highways\Contract Plans\HW_CP_0115_0123_PlanPro_ALT1.dgn
PLOTTED DATE: 11/17/2025

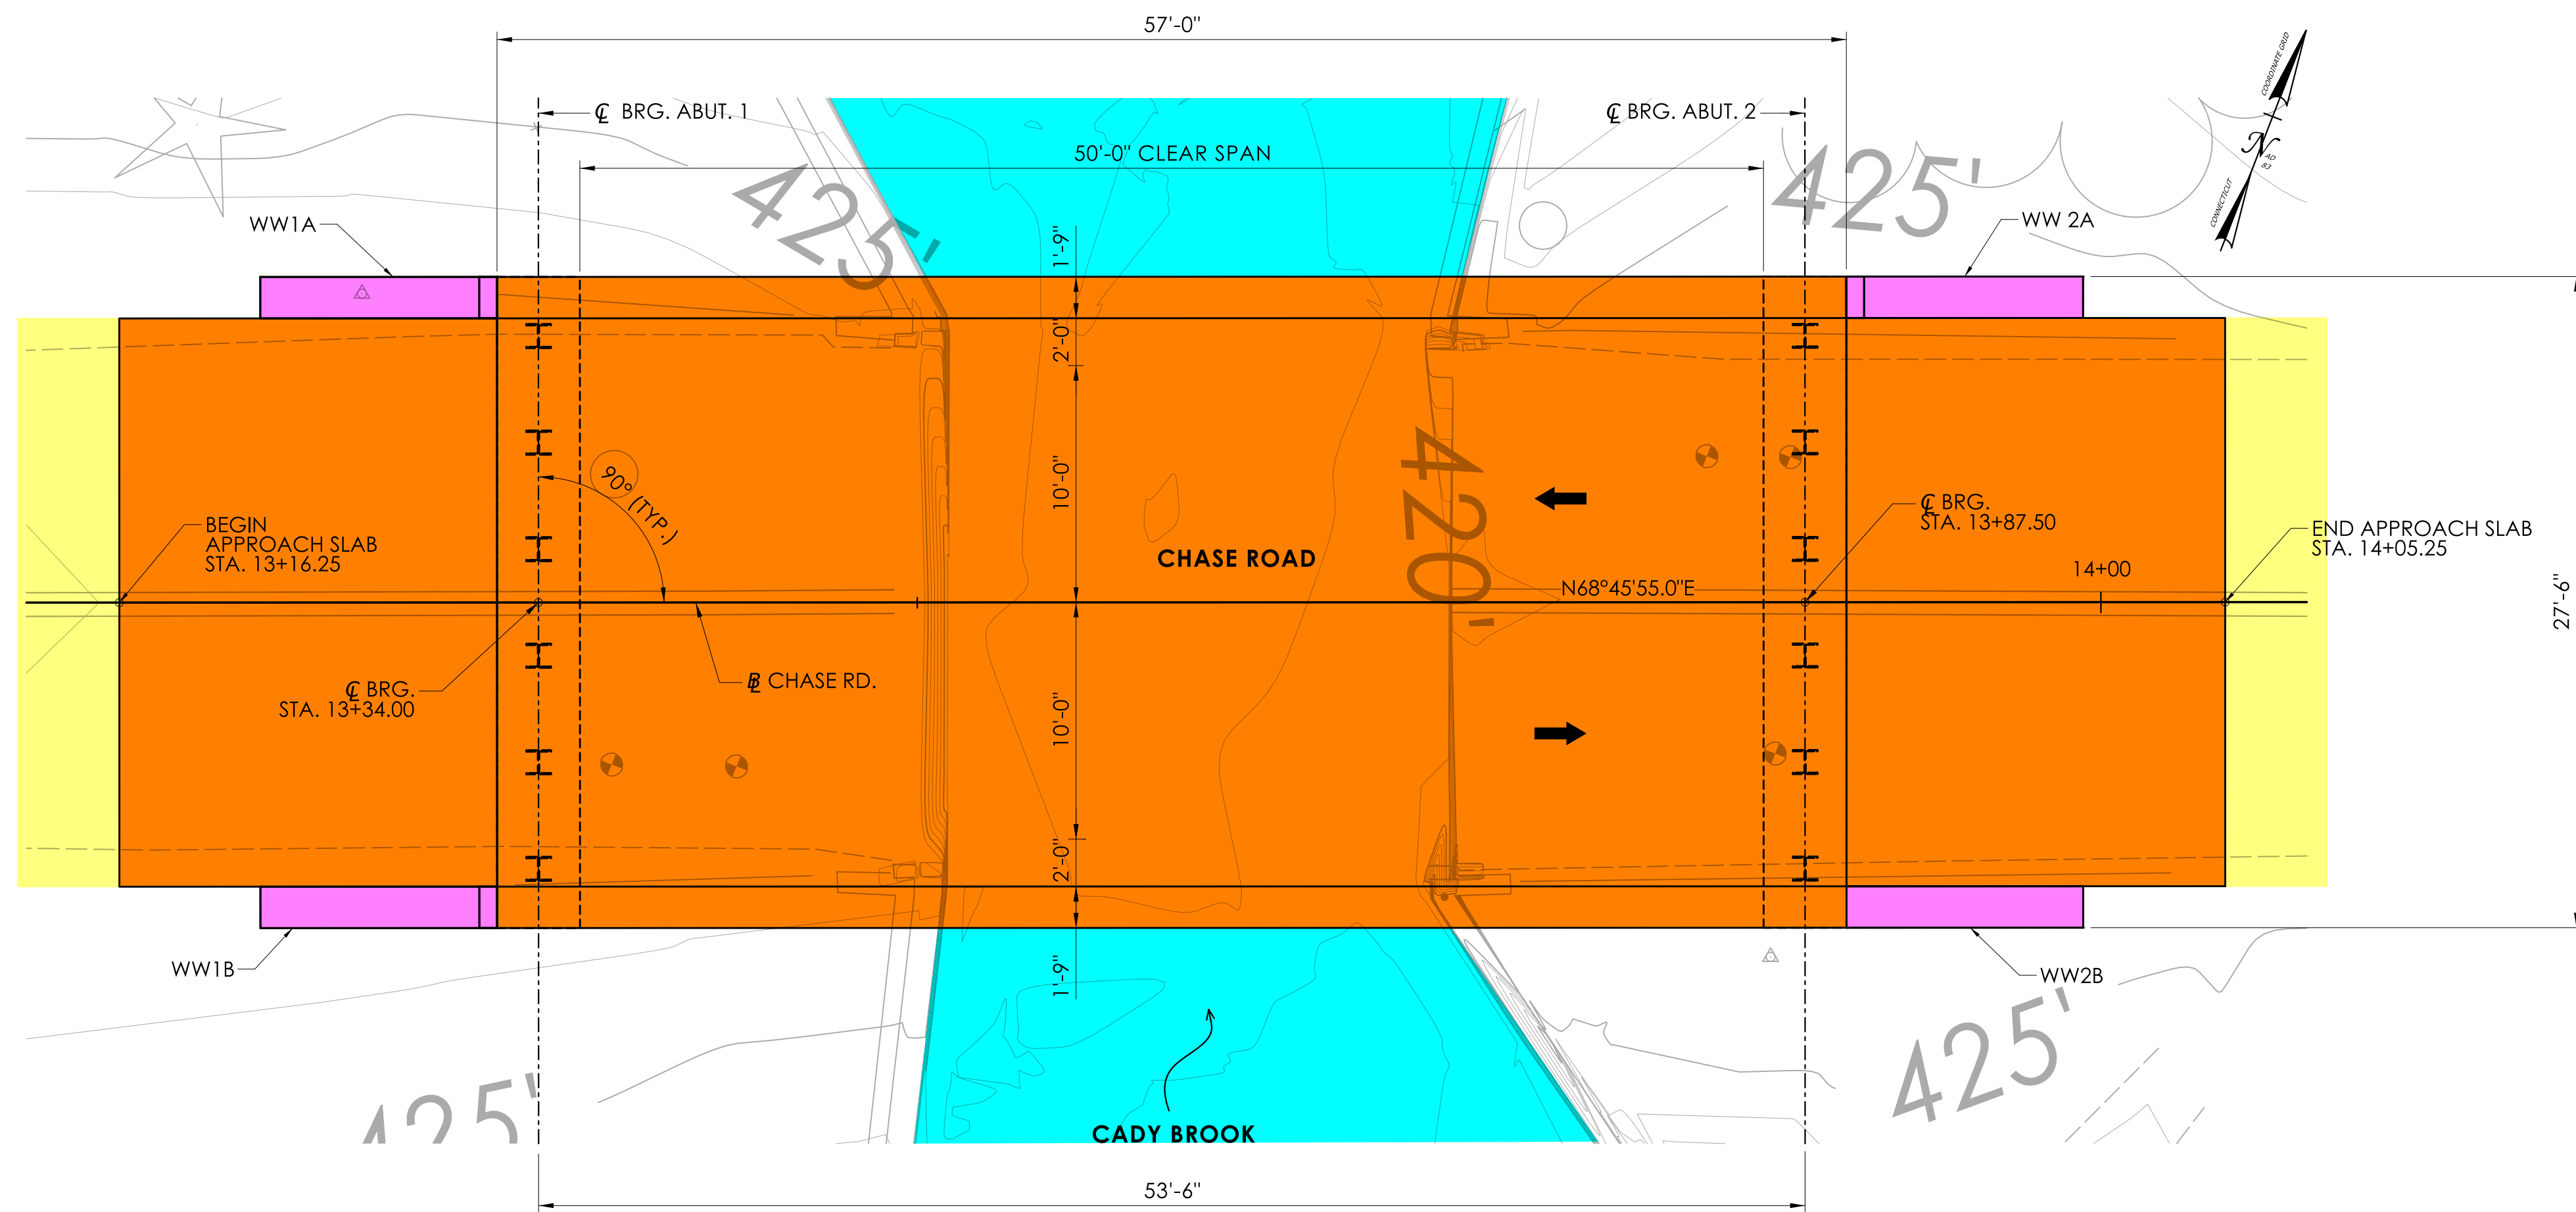

PLAN
SCALE: 3/16" = 1'-0"

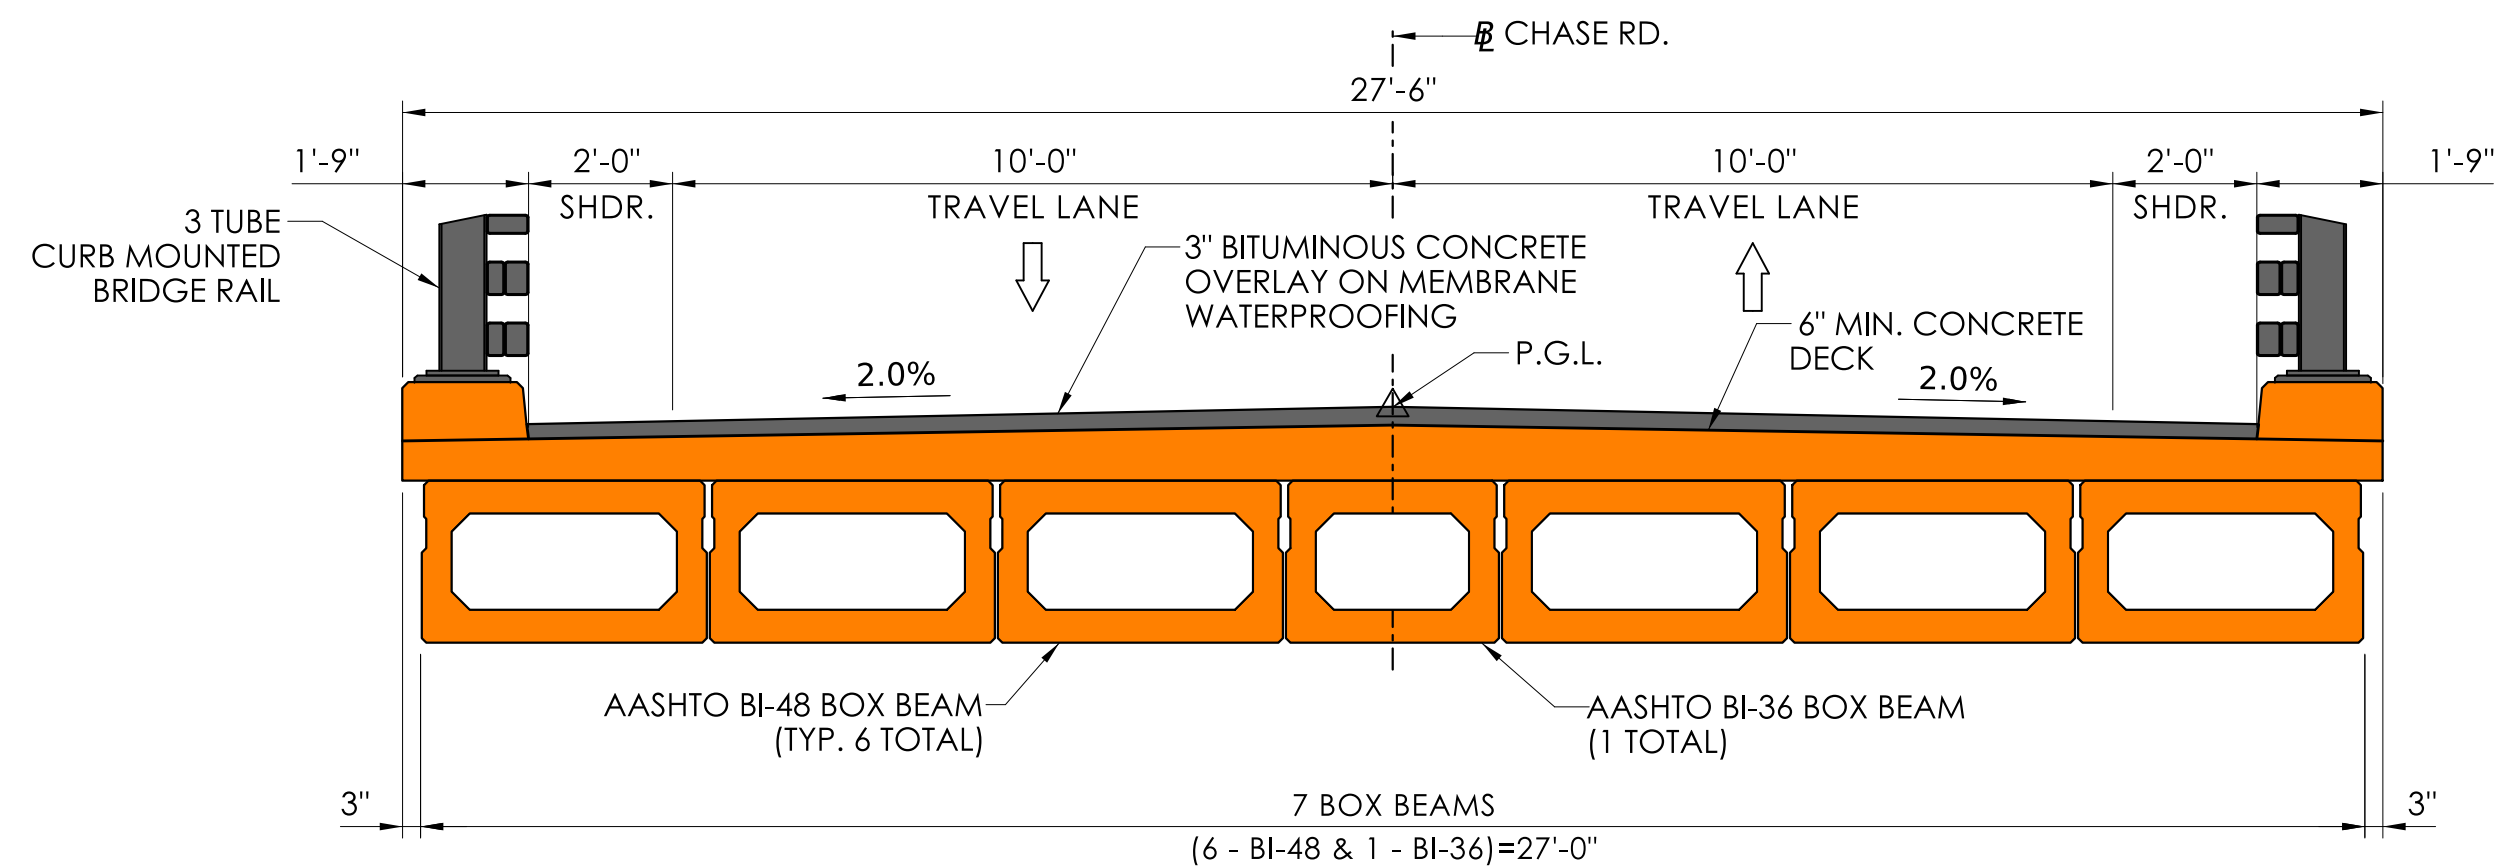

TYPICAL SECTION
SCALE: 3/8" = 1'-0"

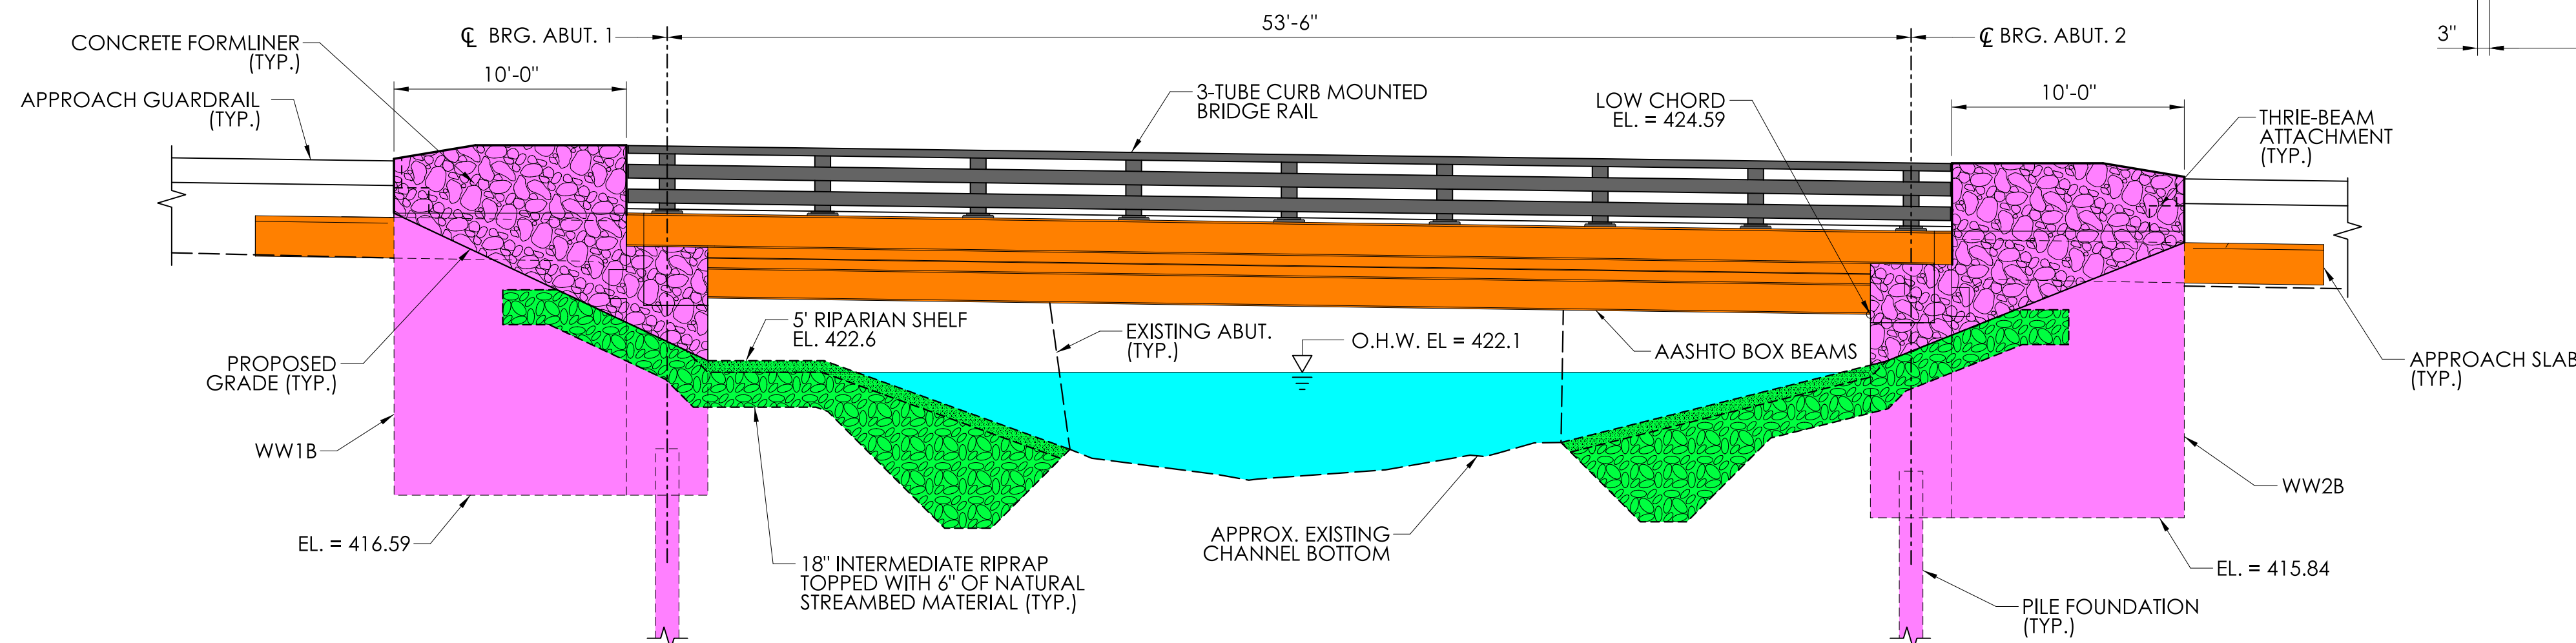

ELEVATION
SCALE: 3/16" = 1'-0"

REV.	DATE	REVISION DESCRIPTION

SIGNATURE BLOCK:	GMP GMP ASSOCIATES, INC. 115 GLASTONBURY BLVD. GLASTONBURY, CT 06033	SCALE AS NOTED	CTDOT CONNECTICUT DEPARTMENT OF TRANSPORTATION	PROJECT TITLE: REPLACEMENT OF BRIDGE NO. 04765 CHASE ROAD OVER CADY BROOK	TOWN(S): PUTNAM	DRAWING TITLE: ALTERNATIVE 1 GENERAL PLAN	PROJECT NO.: 0115-0123	DRAWING NO.: S-01
DESIGNER/DRAFTER: C. ROSIEK	CHECKED BY: K. HEIL							SHEET NO.:


LASTED SAVED BY: C.ROSIEK FILE NAME: M:\CLE_Bridge_Program\FLBP\1. Project Files\04765_0115-0123_Lit 23\2. Preliminary Design\g. RSR\2. Design Data\Bridge\Base_Models\04765 Alt 1 V3 Sheet_SF.dgn
PLOTTED DATE: 9/25/2025

REV.	DATE	REVISION DESCRIPTION

SIGNATURE BLOCK:


GM2 ASSOCIATES, INC.
115 GLASTONBURY BLVD.
GLASTONBURY, CT 06033

DESIGNER/DRAFTER: N. BIBEAU
CHECKED BY: C. VERGE

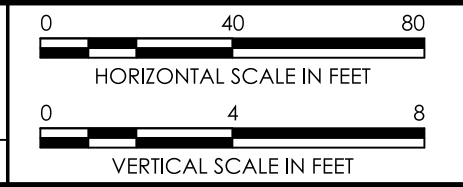



PROJECT TITLE:
REPLACEMENT OF BRIDGE NO. 04765, CHASE ROAD OVER CADY BROOK

TOWN(S):
PUTNAM

DRAWING TITLE:
PROPOSED ROADWAY PROFILE

PROJECT NO.: 0115-0123	DRAWING NO.: PRO-01
SHEET NO.:	

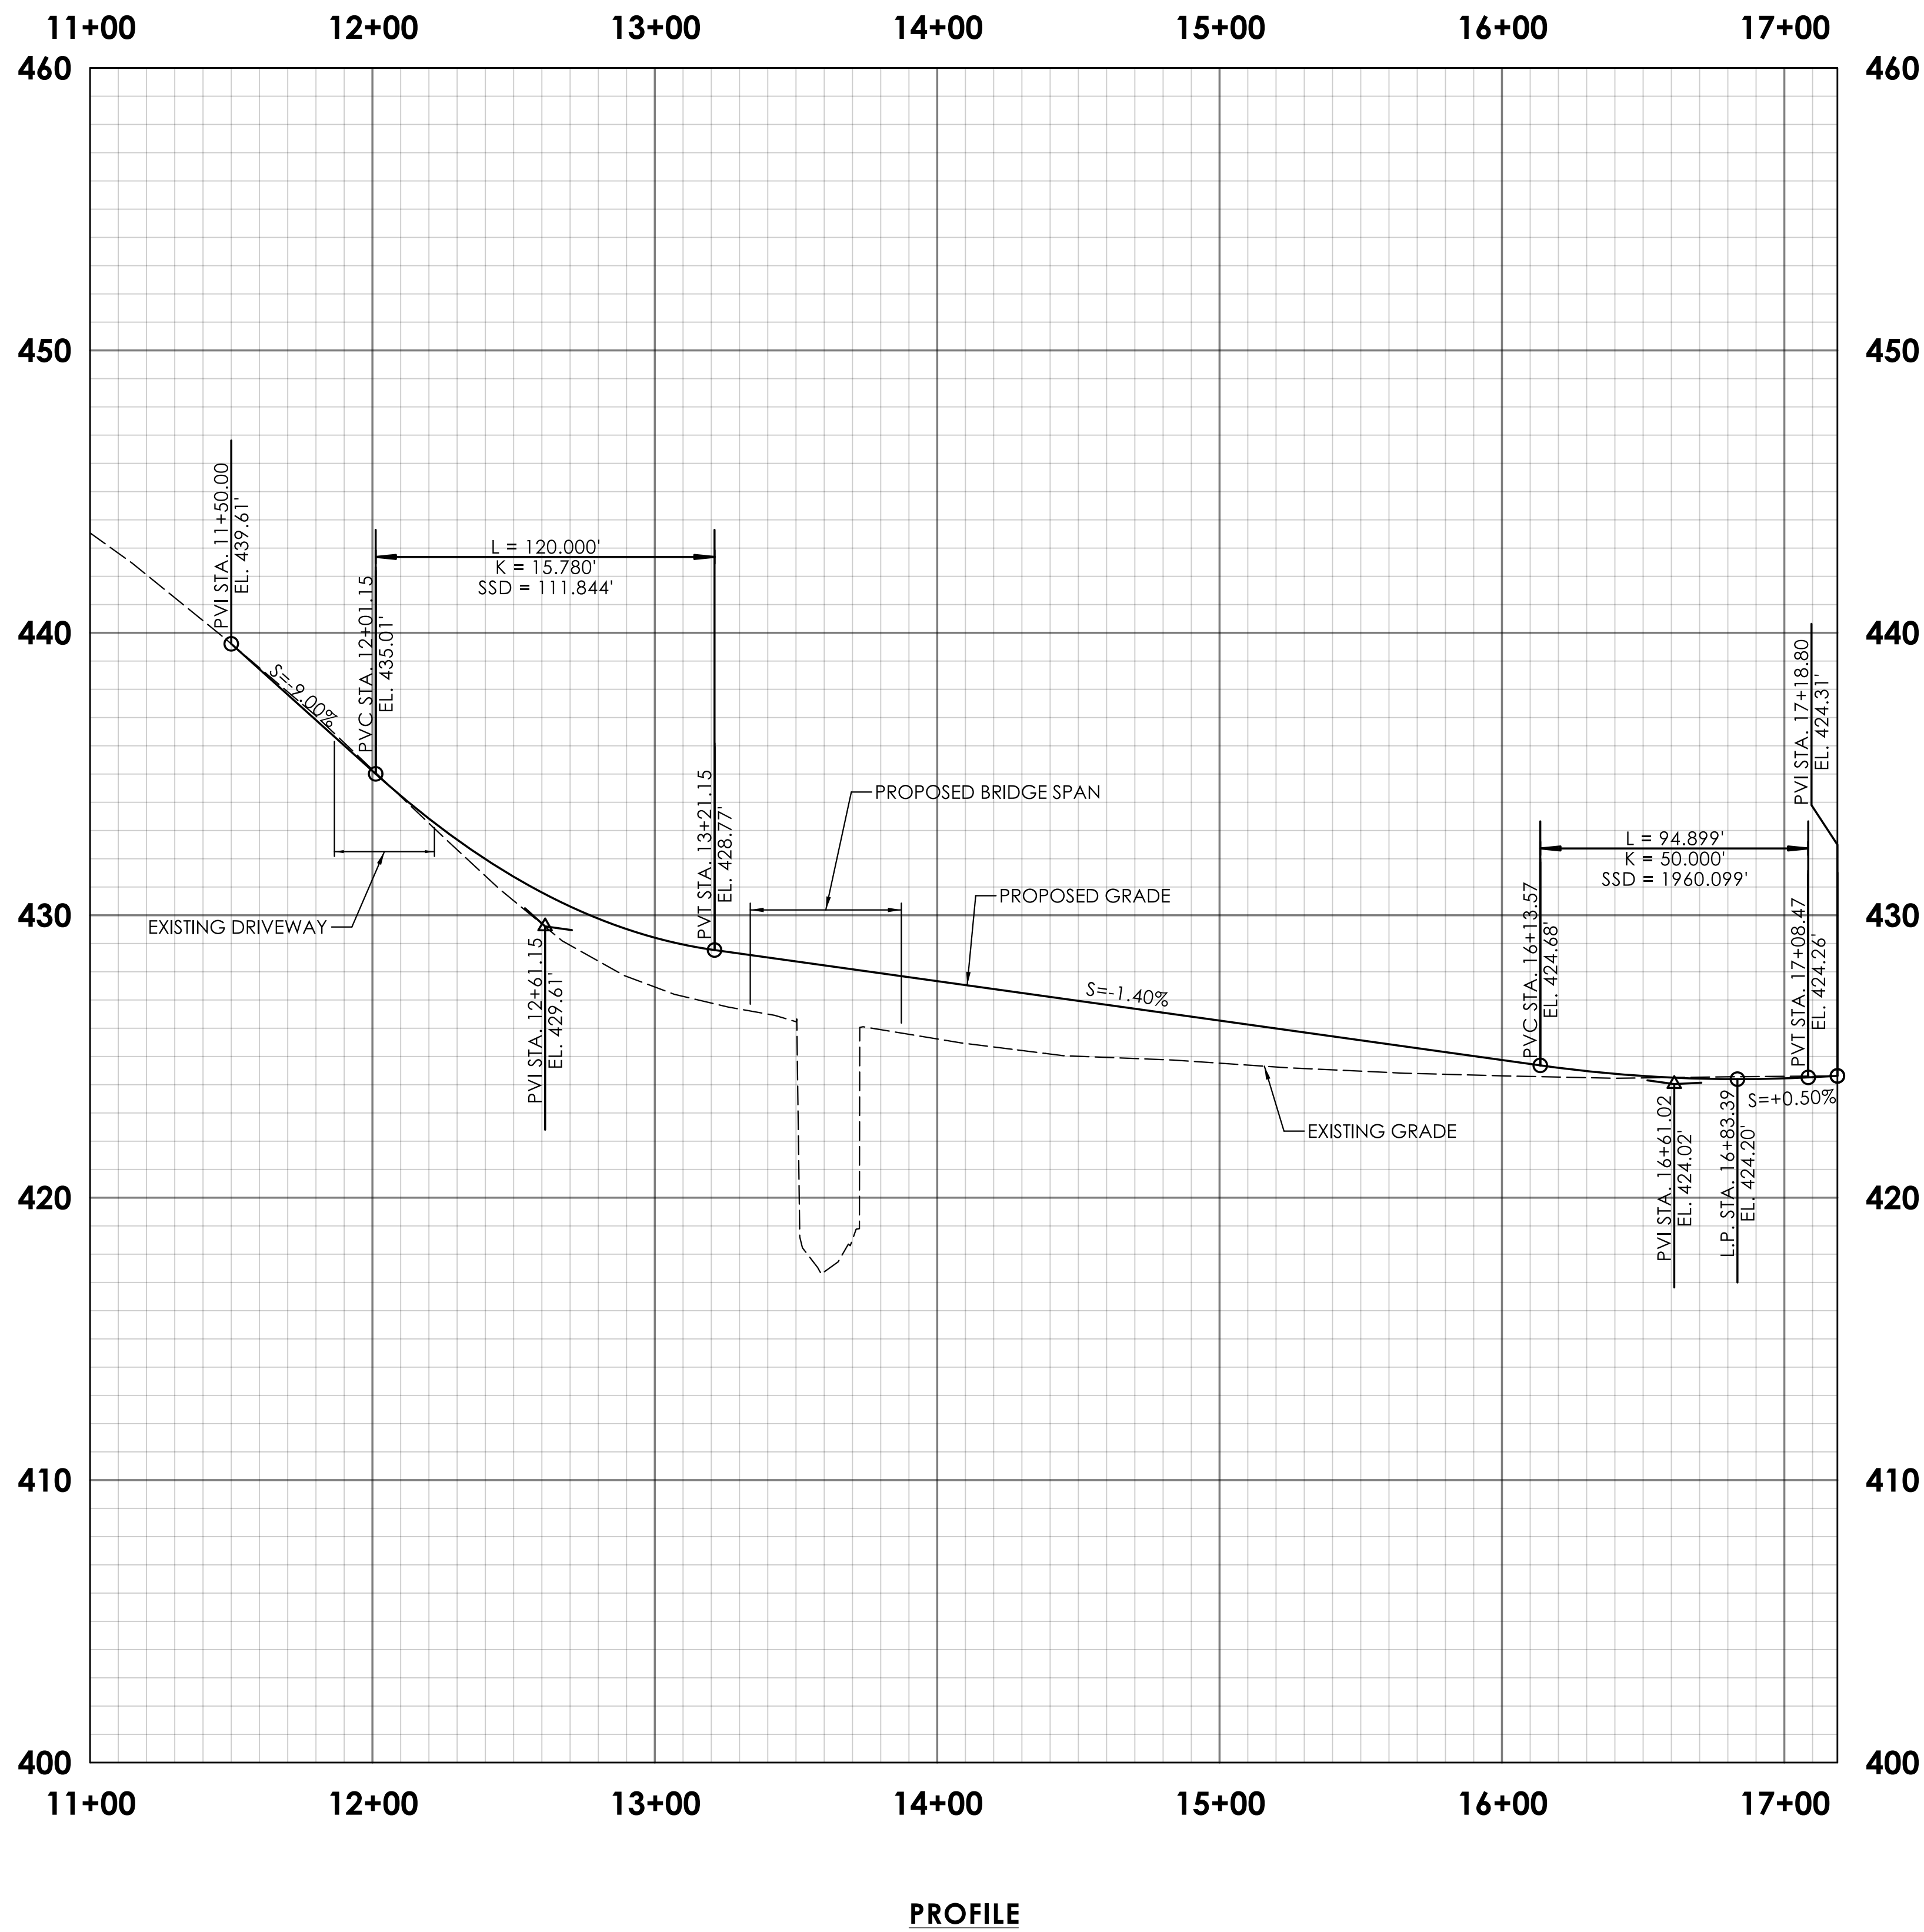

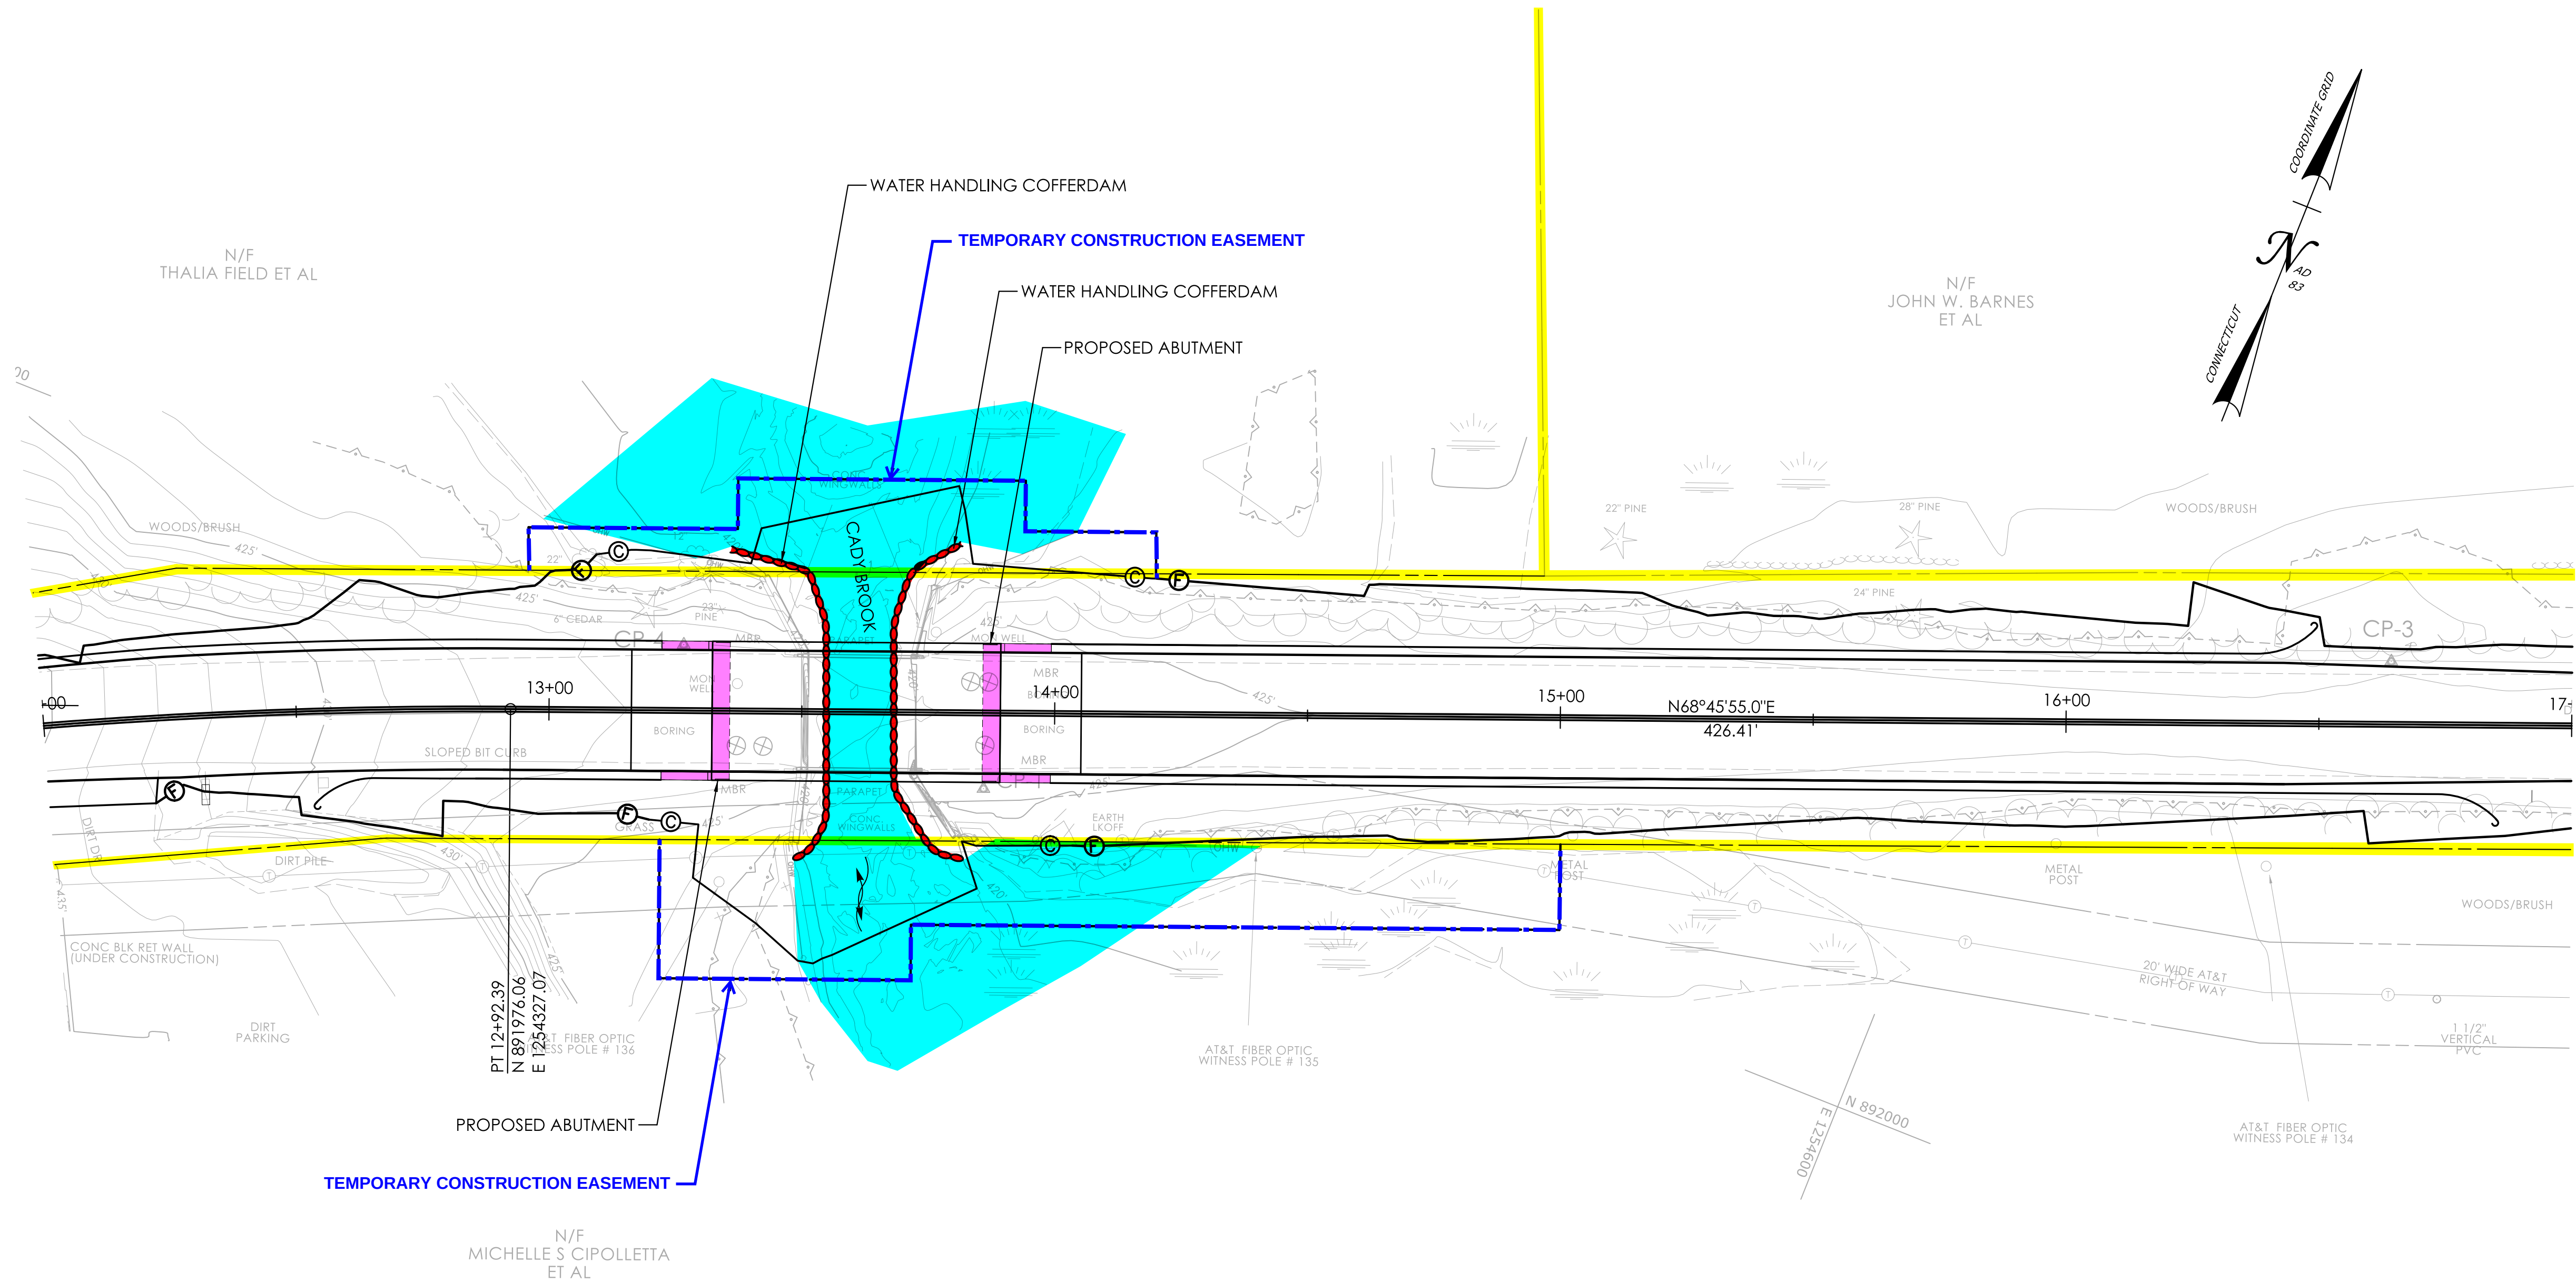

LEGEND


- COFFERDAM
- PROPOSED SUBSTRUCTURE
- WATERCOURSE

WATER HANDLING PLAN

REV.	DATE	REVISION DESCRIPTION

SIGNATURE BLOCK: DESIGNER/DRAFTER: _____ CHECKED BY: _____		 GMA2 ASSOCIATES, INC. 115 GLASTONBURY BLVD. GLASTONBURY, CT 06033	 HORIZONTAL SCALE 1" = 20'	 CONNECTICUT DEPARTMENT OF TRANSPORTATION	PROJECT TITLE: REPLACEMENT OF BRIDGE 04765, CHASE ROAD OVER CADY BROOK	TOWN(S): PUTNAM	DRAWING TITLE: PROPOSED WATER HANDLING PLAN	PROJECT NO.: 0115-0123	DRAWING NO.: WTR-01 SHEET NO.: _____
--	--	---	----------------------------------	--	--	---------------------------	---	----------------------------------	---

LASTED SAVED BY: PBarbosa FILE NAME: M:\CLE_Bridge_Program\FL&P\1. Project Files\04765_0115-0123_List 23\2. Preliminary Design\g. RSR\2. Design Data\Highways\Contract Plans\HW_CP_0115_0123_WTR_ALT1.dgn
PLOTTED DATE: 11/17/2025

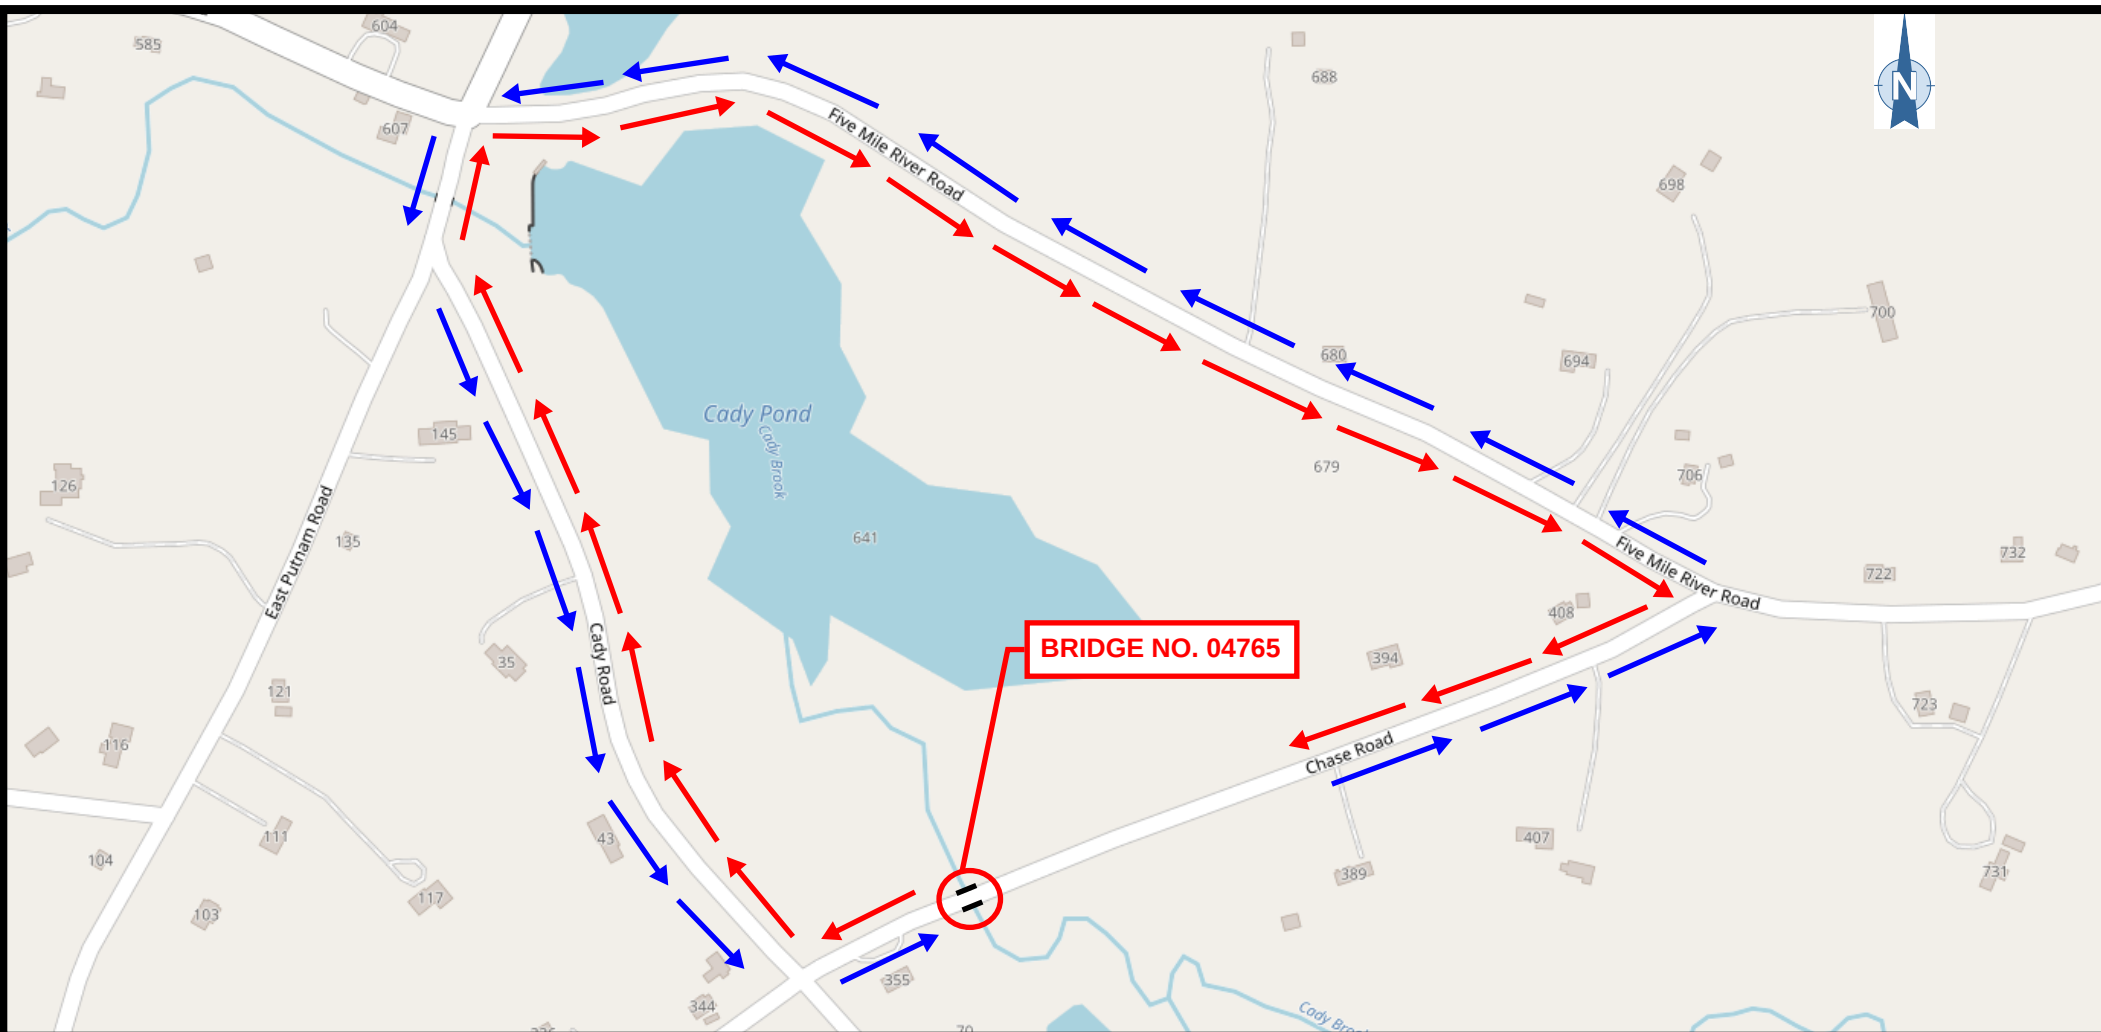

DETOUR PLAN

Project No. 0115-0123
Bridge No. 04765
Chase Road over Cady Brook
Town of Putnam